

Environmental Protection Department
環境保護署

Fax Transmission

From: Philip CB HO	To: Terry Chan
Date Sent: 2016/05/20 上午 09:53:10 Pages: 1	FAX Number: 39229797

Subject: Request for information on chemical waste producer and chemical spillage accident. (Your ref: TCKN:MLMT:ttsy:60494885/00-0011(2016003973T))

Dear Mr. Terry CHan,

I refer to your subject letter dated 12 May 2016 requesting for information on chemical waste producer and chemical spillage accident.

Please be informed that according to our record, there is neither chemical waste producer nor chemical spillage accident in the concerned area.

If you have any questions, please contact me at 2117-7540.

Yours truly,

Philip HO
Tel : 2117-7540
Fax : 2756-8588

AECOM

AECOM +852 3922 9000 tel
8/F, Grand Central Plaza, Tower +852 3922 9797 fax
2, 138 Shatin Rural Committee
Road, Shatin, Hong Kong
香港新界沙田鄉事會路 138 號新
城市中央廣場第 2 座 8 樓
www.aecom.com

Our Ref: TCKN:MLMT:ttsy:60494885/00-0011 (2016003973T)

By Fax (2756 8588) and By Post

Environmental Protection Department
Environmental Compliance Division
Regional Office (East)
5/F, Nan Fung Commercial Centre,
19 Lam Lok Street, Kowloon Bay,
Kowloon, Hong Kong

12th May 2016

Dear Sir / Madam,

**Agreement No. CE 54/2015 (EP)
Lei Yue Mun Waterfront Enhancement Project – Environmental and Traffic Impact Assessment
Studies – Investigation
Request for Information of Chemical Waste Producer and Chemical Spillage Accident**

AECOM Asia Co. Ltd. has been commissioned by the Civil Engineering and Development Department (CEDD) to undertake the land contamination assessment for the captioned Project.


The Project site is located at the waterfront immediately in front of the villages houses of the Lei Yue Mun area and at east of the Lei Yue Mun lighthouse. The extent of site boundary is shown in **Figure A** attached.

As part of the land contamination assessment and following the *Practice Guide for Investigation and Remediation of Contaminated Land* issued by Environmental Protection Department (EPD), we have to collect historical information regarding the past and present activities within the site boundary. In this regard, we would be much appreciated if you could furnish us with the following information for our assessment:

- Current and past (early as the records are available) registered Chemical Waste Producer(s) within the site boundary (preferably with the registration date, status (moved out or active), nature and quantity of the major chemical waste); and
- Reported accidents of spillage/leakage of chemicals within the site boundary.

Your assistance in this matter will be greatly appreciated. Please do not hesitate to contact our Mr. Squall Lam at 3922 9579 or Mr. Kelvin Chiang at 3922 9507 should you have any queries.


Yours faithfully,
For and on behalf of
AECOM Asia Co. Ltd.

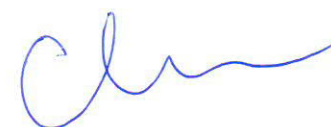

Terry Chan
Associate Director, Strategic Planning & Advisory
Transportation

Encl.
CC: Annie Yip (w/o encl) fax 2714 2054

ISO A1 594mm x 841mm
 Approved:
 Checked:
 Designer:
 Project Management Initials:

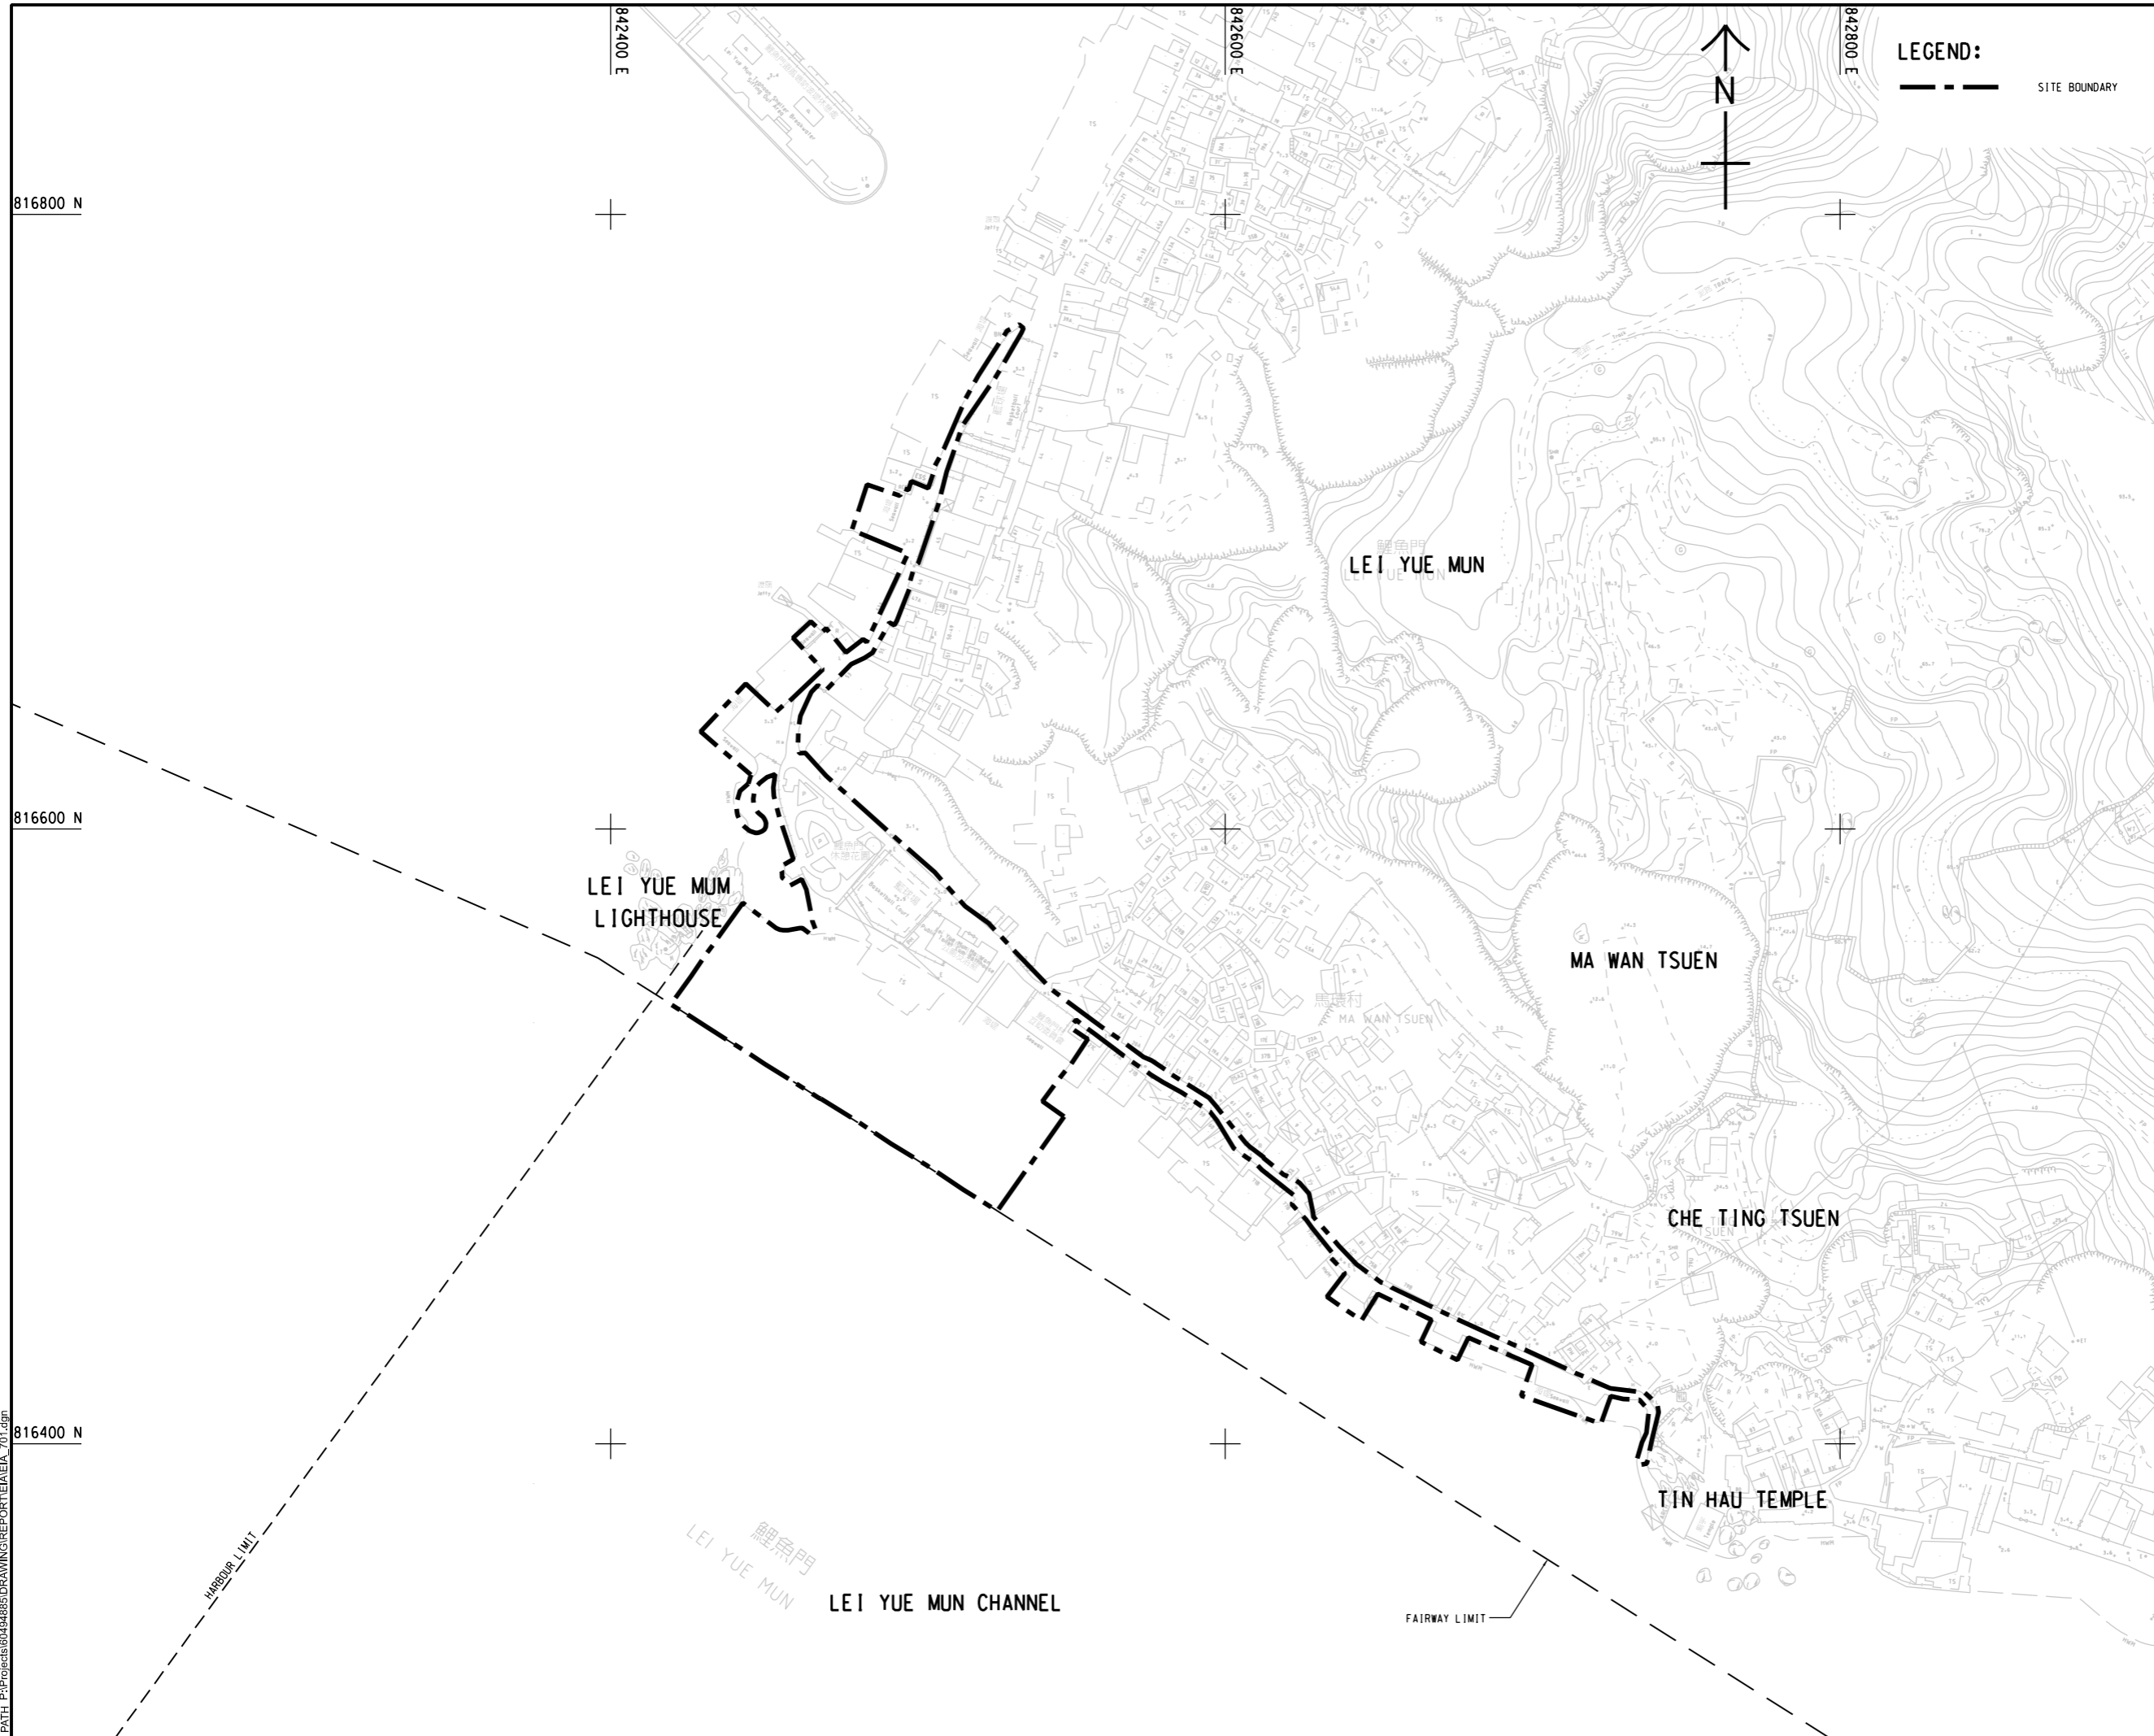

LEGEND:
 - - - - - SITE BOUNDARY

AECOM
 PROJECT
LEI YUE MUN WATERFRONT PROJECT

CLIENT
CEDD 土木工程拓展署
 Civil Engineering and Development Department

CONSULTANT
 AECOM Asia Company Ltd.
 www.aecom.com

SUB-CONSULTANTS
 分列工程顧問公司

ISSUE/REVISION
 修訂

I/R	DATE	DESCRIPTION	CHK.

STATUS
 狀況

SCALE **DIMENSION UNIT**
 比例尺 尺寸單位

A1 1: 1000 METRES

KEY PLAN
 索引圖

PROJECT NO. **CONTRACT NO.**
 項目編號 合約編號

60494885

SHEET TITLE
 圖紙名稱

LOCATION OF SITE

SHEET NUMBER
 圖紙編號

60494885/EIA/FIGURE A

This drawing has been prepared for the use of AECOM's client. It may not be used, modified, reproduced or relied upon by third parties, except as agreed by AECOM, or as required by law. AECOM accepts no responsibility, and denies any liability, whatsoever, to any party that uses or relies on this drawing without AECOM's express written consent. All measurements must be obtained from the stated dimensions.

Pdf File by: Hccc
 PATH: P:\Projects\60494885\DRAWINGS\REPORT\EIA_701.dgn