


ISO A1 594mm x 841mm
 Approved:
 Checked:
 Designer:
 Project Management Initials:
 2018/05/24
 PATH_P:\PROJECTS\60494885\DRAWING\REPORT\EA\EA_421.dgn

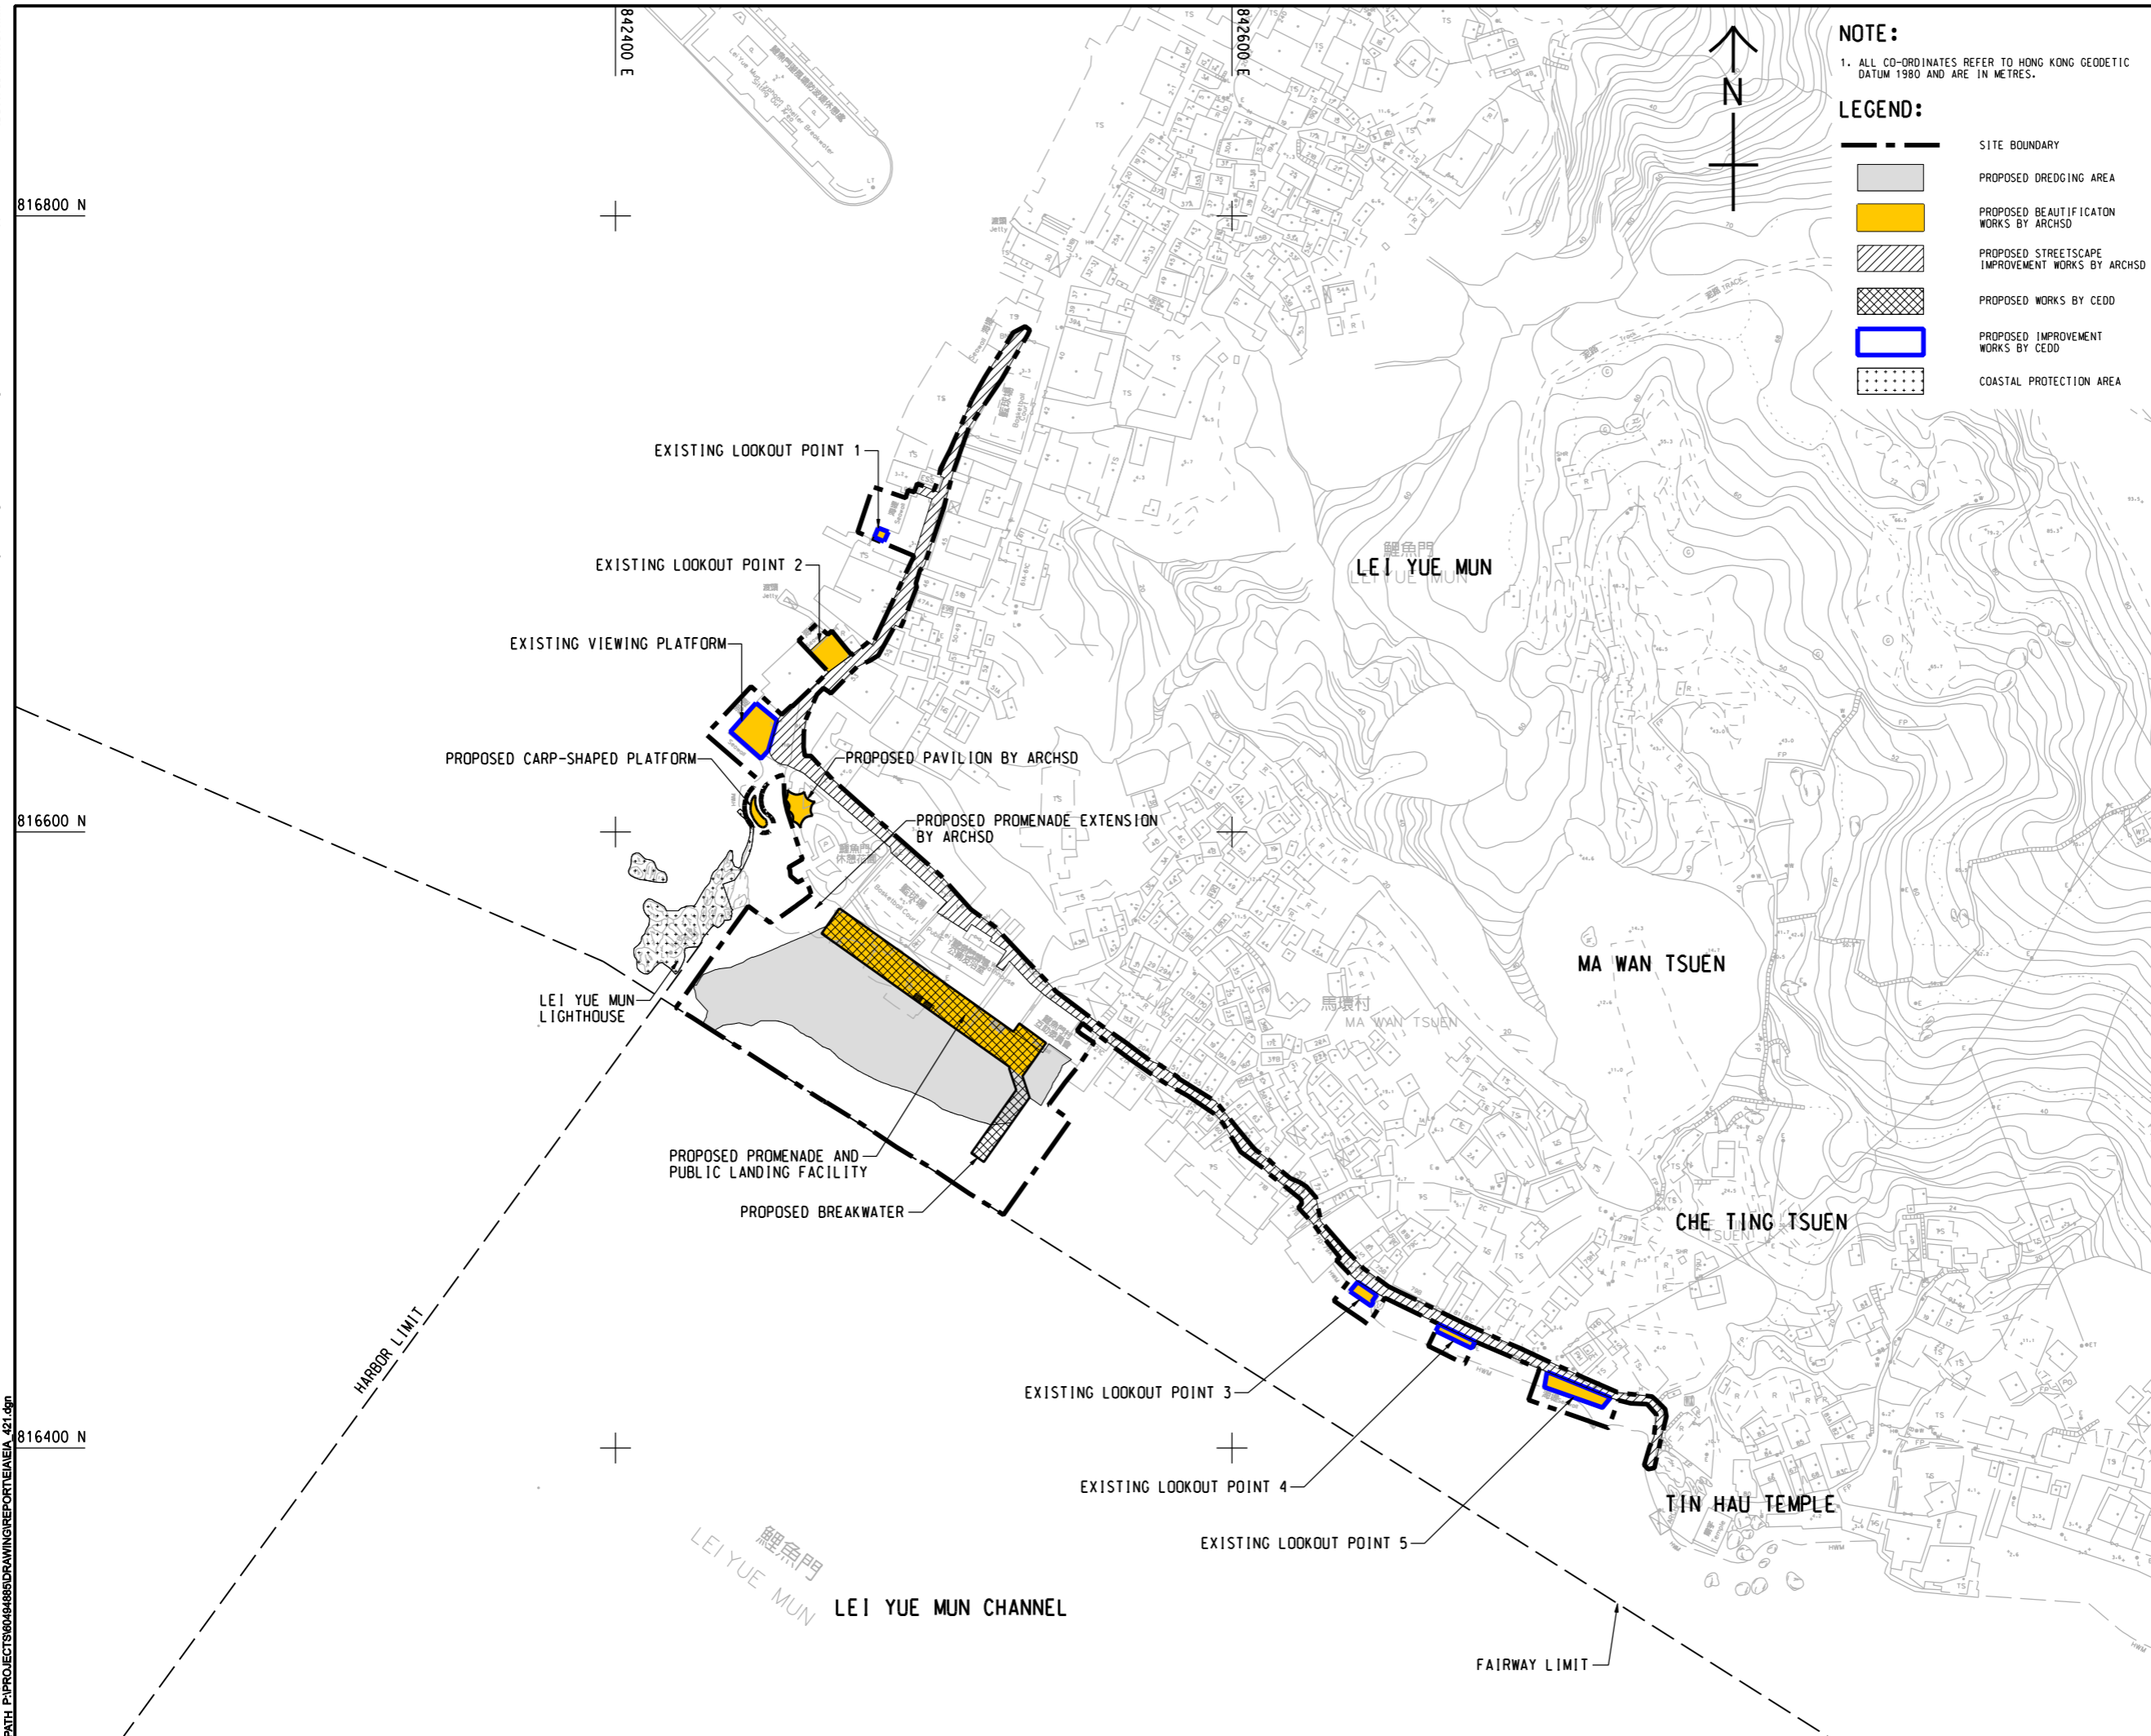

NOTE:
 1. ALL CO-ORDINATES REFER TO HONG KONG GEODETIC DATUM 1980 AND ARE IN METRES.

LEGEND:

- SITE BOUNDARY
- PROPOSED DREDGING AREA
- PROPOSED BEAUTIFICATION WORKS BY ARCHSD
- PROPOSED STREETSCAPE IMPROVEMENT WORKS BY ARCHSD
- PROPOSED WORKS BY CEDD
- PROPOSED IMPROVEMENT WORKS BY CEDD
- COASTAL PROTECTION AREA

AECOM

PROJECT
 項目
LEI YUE MUN WATERFRONT ENHANCEMENT PROJECT - ENVIRONMENTAL AND TRAFFIC IMPACT ASSESSMENT STUDIES - INVESTIGATION

CLIENT
 業主
CEDD 土木工程拓展署
 Civil Engineering and Development Department

CONSULTANT
 工程顧問公司
AECOM Asia Company Ltd.
 www.aecom.com

SUB-CONSULTANTS
 分判工程顧問公司


ISSUE/REVISION
 修訂

I/R	DATE	DESCRIPTION	CHK.

STATUS
 階段

SCALE
 比例
 A1 1: 1000

DIMENSION UNIT
 尺寸單位
 METRES

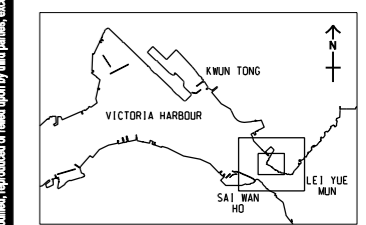

PROJECT NO.
 項目編號
 60494885

AGREEMENT NO.
 協議編號

SHEET TITLE
 圖紙名稱
 LAYOUT PLAN OF LEI YUE MUN WATERFRONT ENHANCEMENT PROJECT

SHEET NUMBER
 圖紙編號
 60494885/EIA/FIGURE 2.1

This drawing has been prepared for the use of AECOM's client. It may not be used, modified, reproduced or relied upon by third parties, except as agreed by AECOM in writing. AECOM accepts no responsibility, and disclaims any liability whatsoever, to any party that uses or relies on this drawing without AECOM's express written consent. All measurements must be obtained from the stated dimensions.