


ISO A1 594mm x 841mm
Approved:
Checked:
Designer:
Project Management Initials:
Pld File by: LVP
2018/7/8
PATH P:\PROJECTS\60494885\DRAWING\REPORT\EA\EA_731.dgn

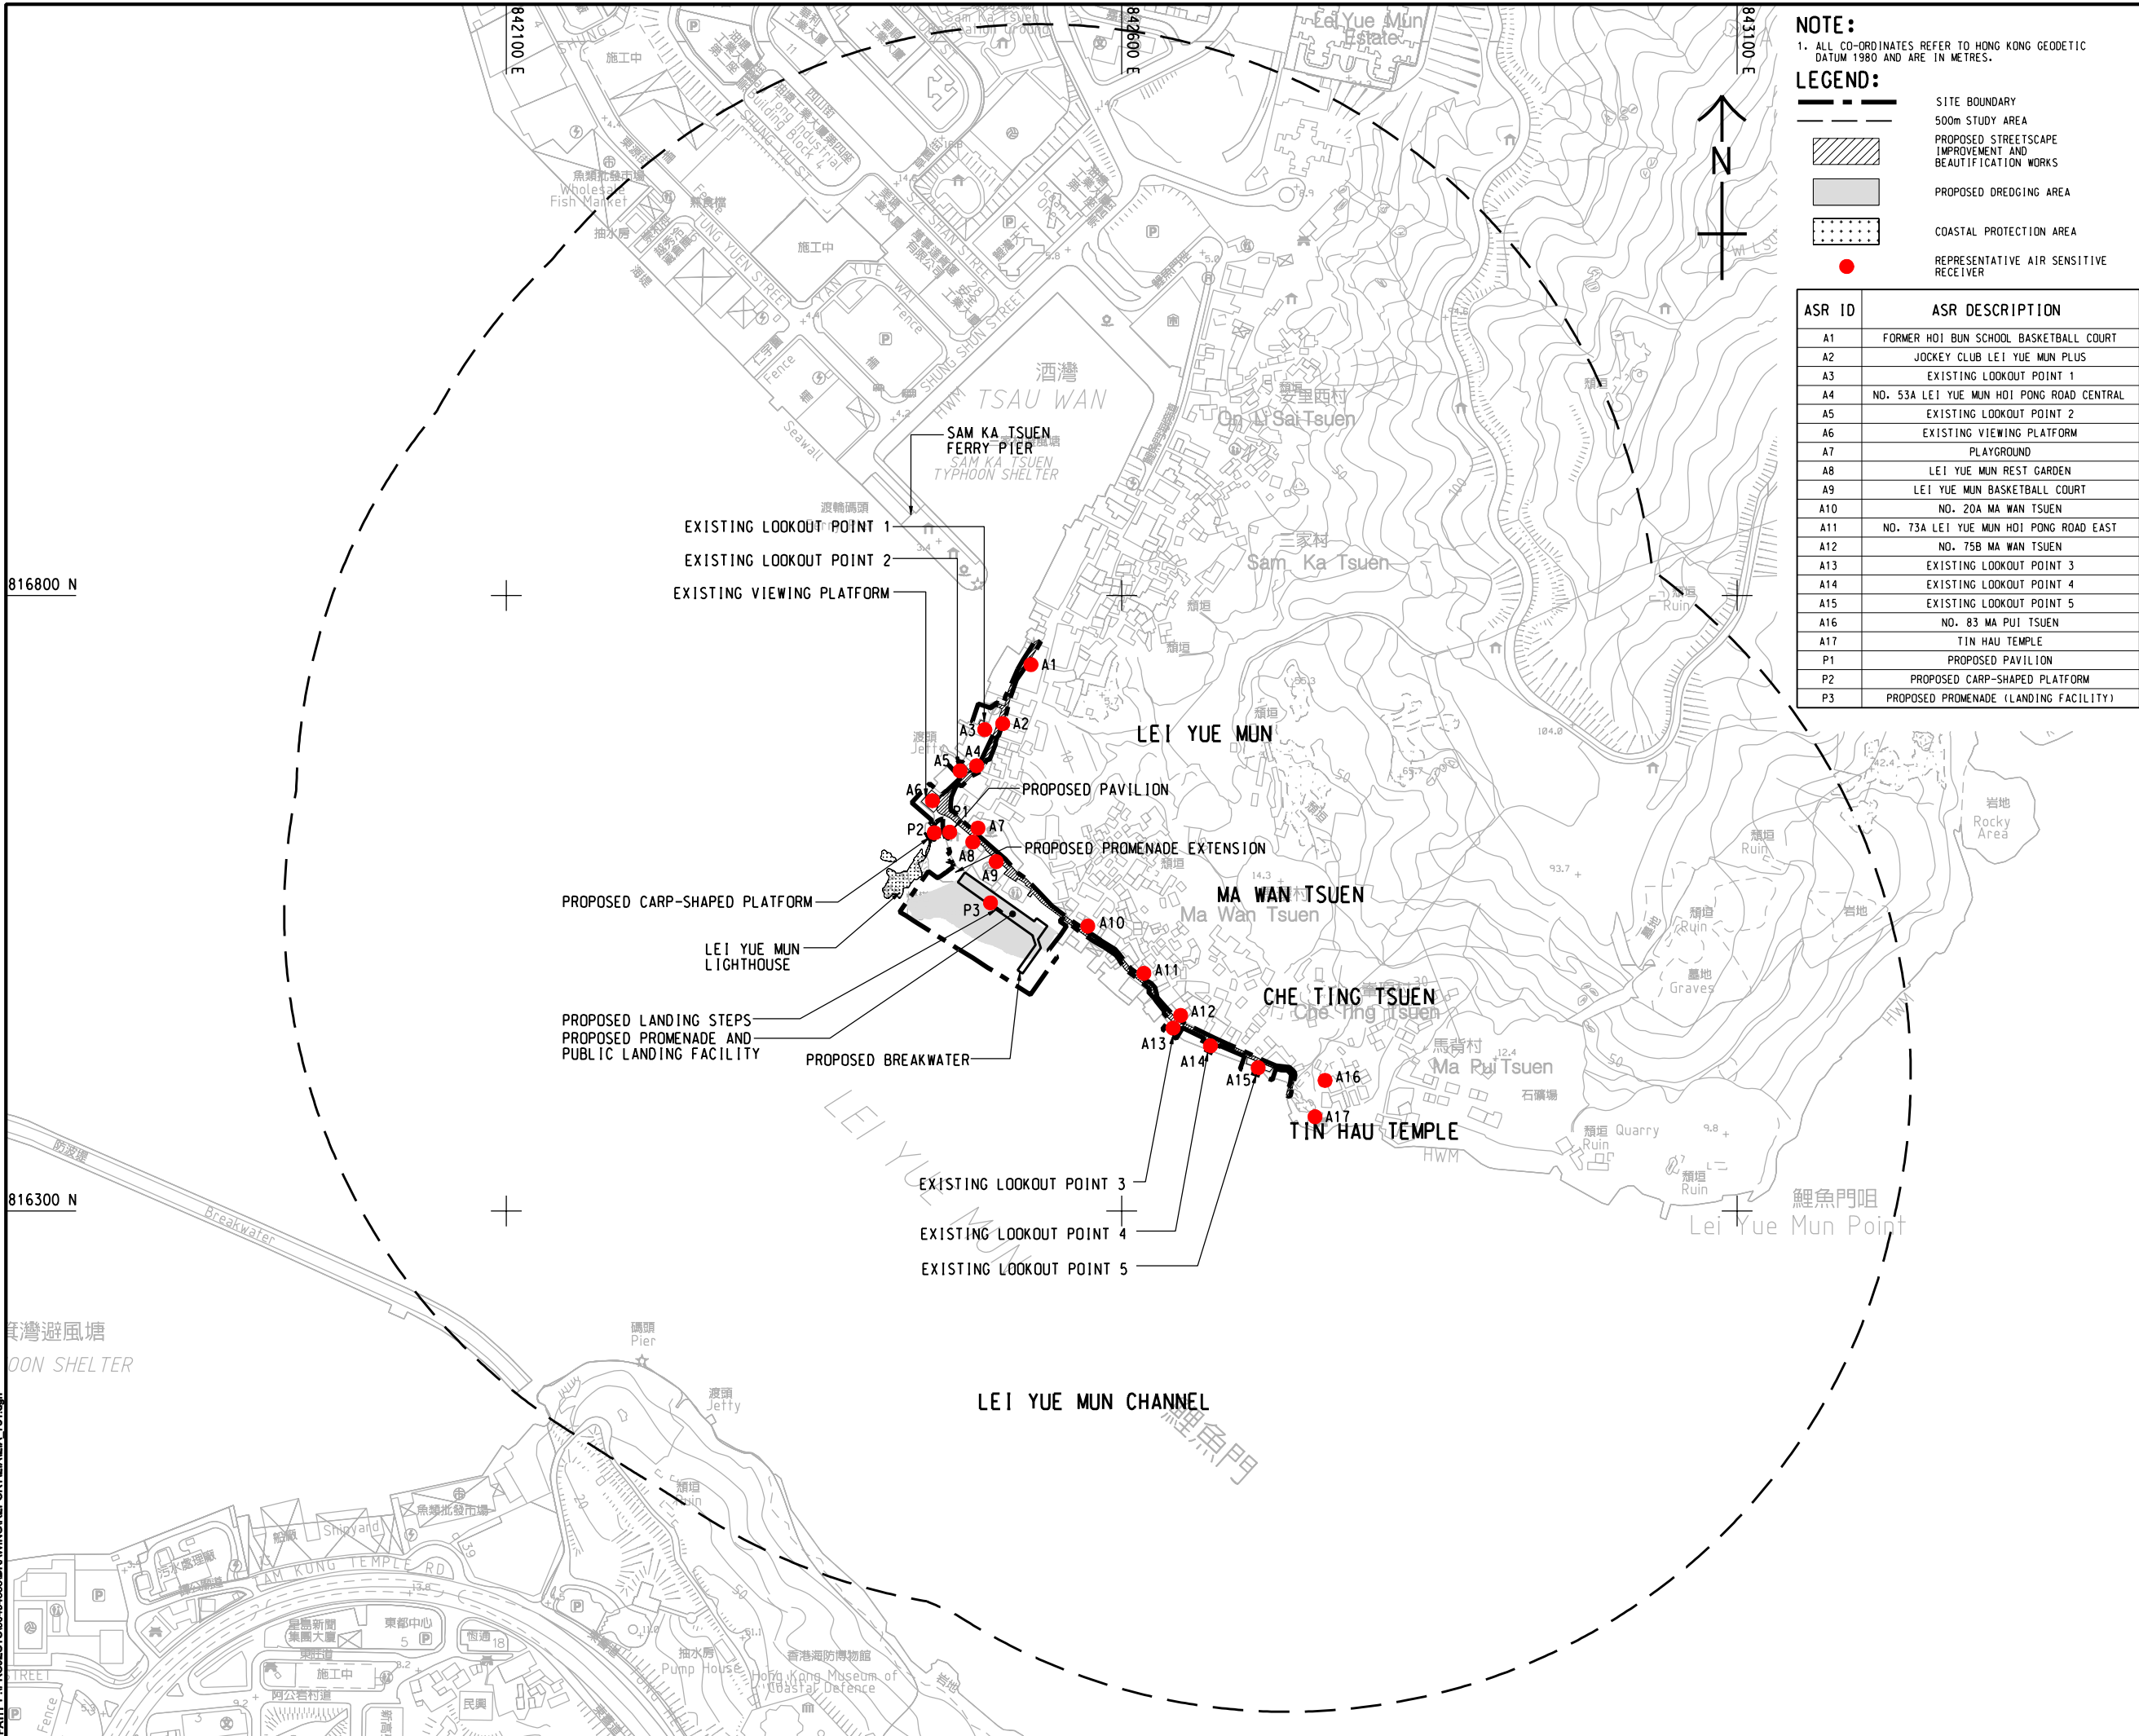

NOTE:
1. ALL CO-ORDINATES REFER TO HONG KONG GEODETIC DATUM 1980 AND ARE IN METRES.

LEGEND:

- SITE BOUNDARY
- 500m STUDY AREA
- PROPOSED STREETSCAPE IMPROVEMENT AND BEAUTIFICATION WORKS
- PROPOSED DREDGING AREA
- COASTAL PROTECTION AREA
- REPRESENTATIVE AIR SENSITIVE RECEIVER

ASR ID	ASR DESCRIPTION
A1	FORMER HOI BUN SCHOOL BASKETBALL COURT
A2	JOCKEY CLUB LEI YUE MUN PLUS
A3	EXISTING LOOKOUT POINT 1
A4	NO. 53A LEI YUE MUN HOI PONG ROAD CENTRAL
A5	EXISTING LOOKOUT POINT 2
A6	EXISTING VIEWING PLATFORM
A7	PLAYGROUND
A8	LEI YUE MUN REST GARDEN
A9	LEI YUE MUN BASKETBALL COURT
A10	NO. 20A MA WAN TSUEN
A11	NO. 73A LEI YUE MUN HOI PONG ROAD EAST
A12	NO. 75B MA WAN TSUEN
A13	EXISTING LOOKOUT POINT 3
A14	EXISTING LOOKOUT POINT 4
A15	EXISTING LOOKOUT POINT 5
A16	NO. 83 MA PUI TSUEN
A17	TIN HAU TEMPLE
P1	PROPOSED PAVILION
P2	PROPOSED CARP-SHAPED PLATFORM
P3	PROPOSED PROMENADE (LANDING FACILITY)



PROJECT
LEI YUE MUN WATERFRONT
ENHANCEMENT PROJECT -
ENVIRONMENTAL AND
TRAFFIC IMPACT
ASSESSMENT STUDIES -
INVESTIGATION

CLIENT
土木工程拓展署
Civil Engineering and
Development Department

CONSULTANT
AECOM Asia Company Ltd.
www.aecom.com

SUB-CONSULTANTS

ISSUE/REVISION


IR	DATE	DESCRIPTION	CHK
01	2018/07/08	Issue for Approval	

STATUS

SCALE
A1 1:2500

DIMENSION UNIT
METRES

KEY PLAN
A1 1:100000

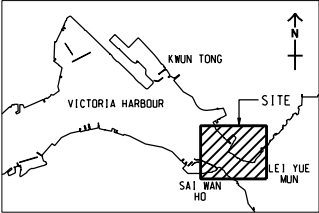

PROJECT NO.
60494885

AGREEMENT NO.

SHEET TITLE
LOCATIONS OF AIR
SENSITIVE RECEIVERS

SHEET NUMBER
60494885/EIA/FIGURE 3.1