

816750 N


816700 N

816650 N

842450 E

842500 E

842550 E

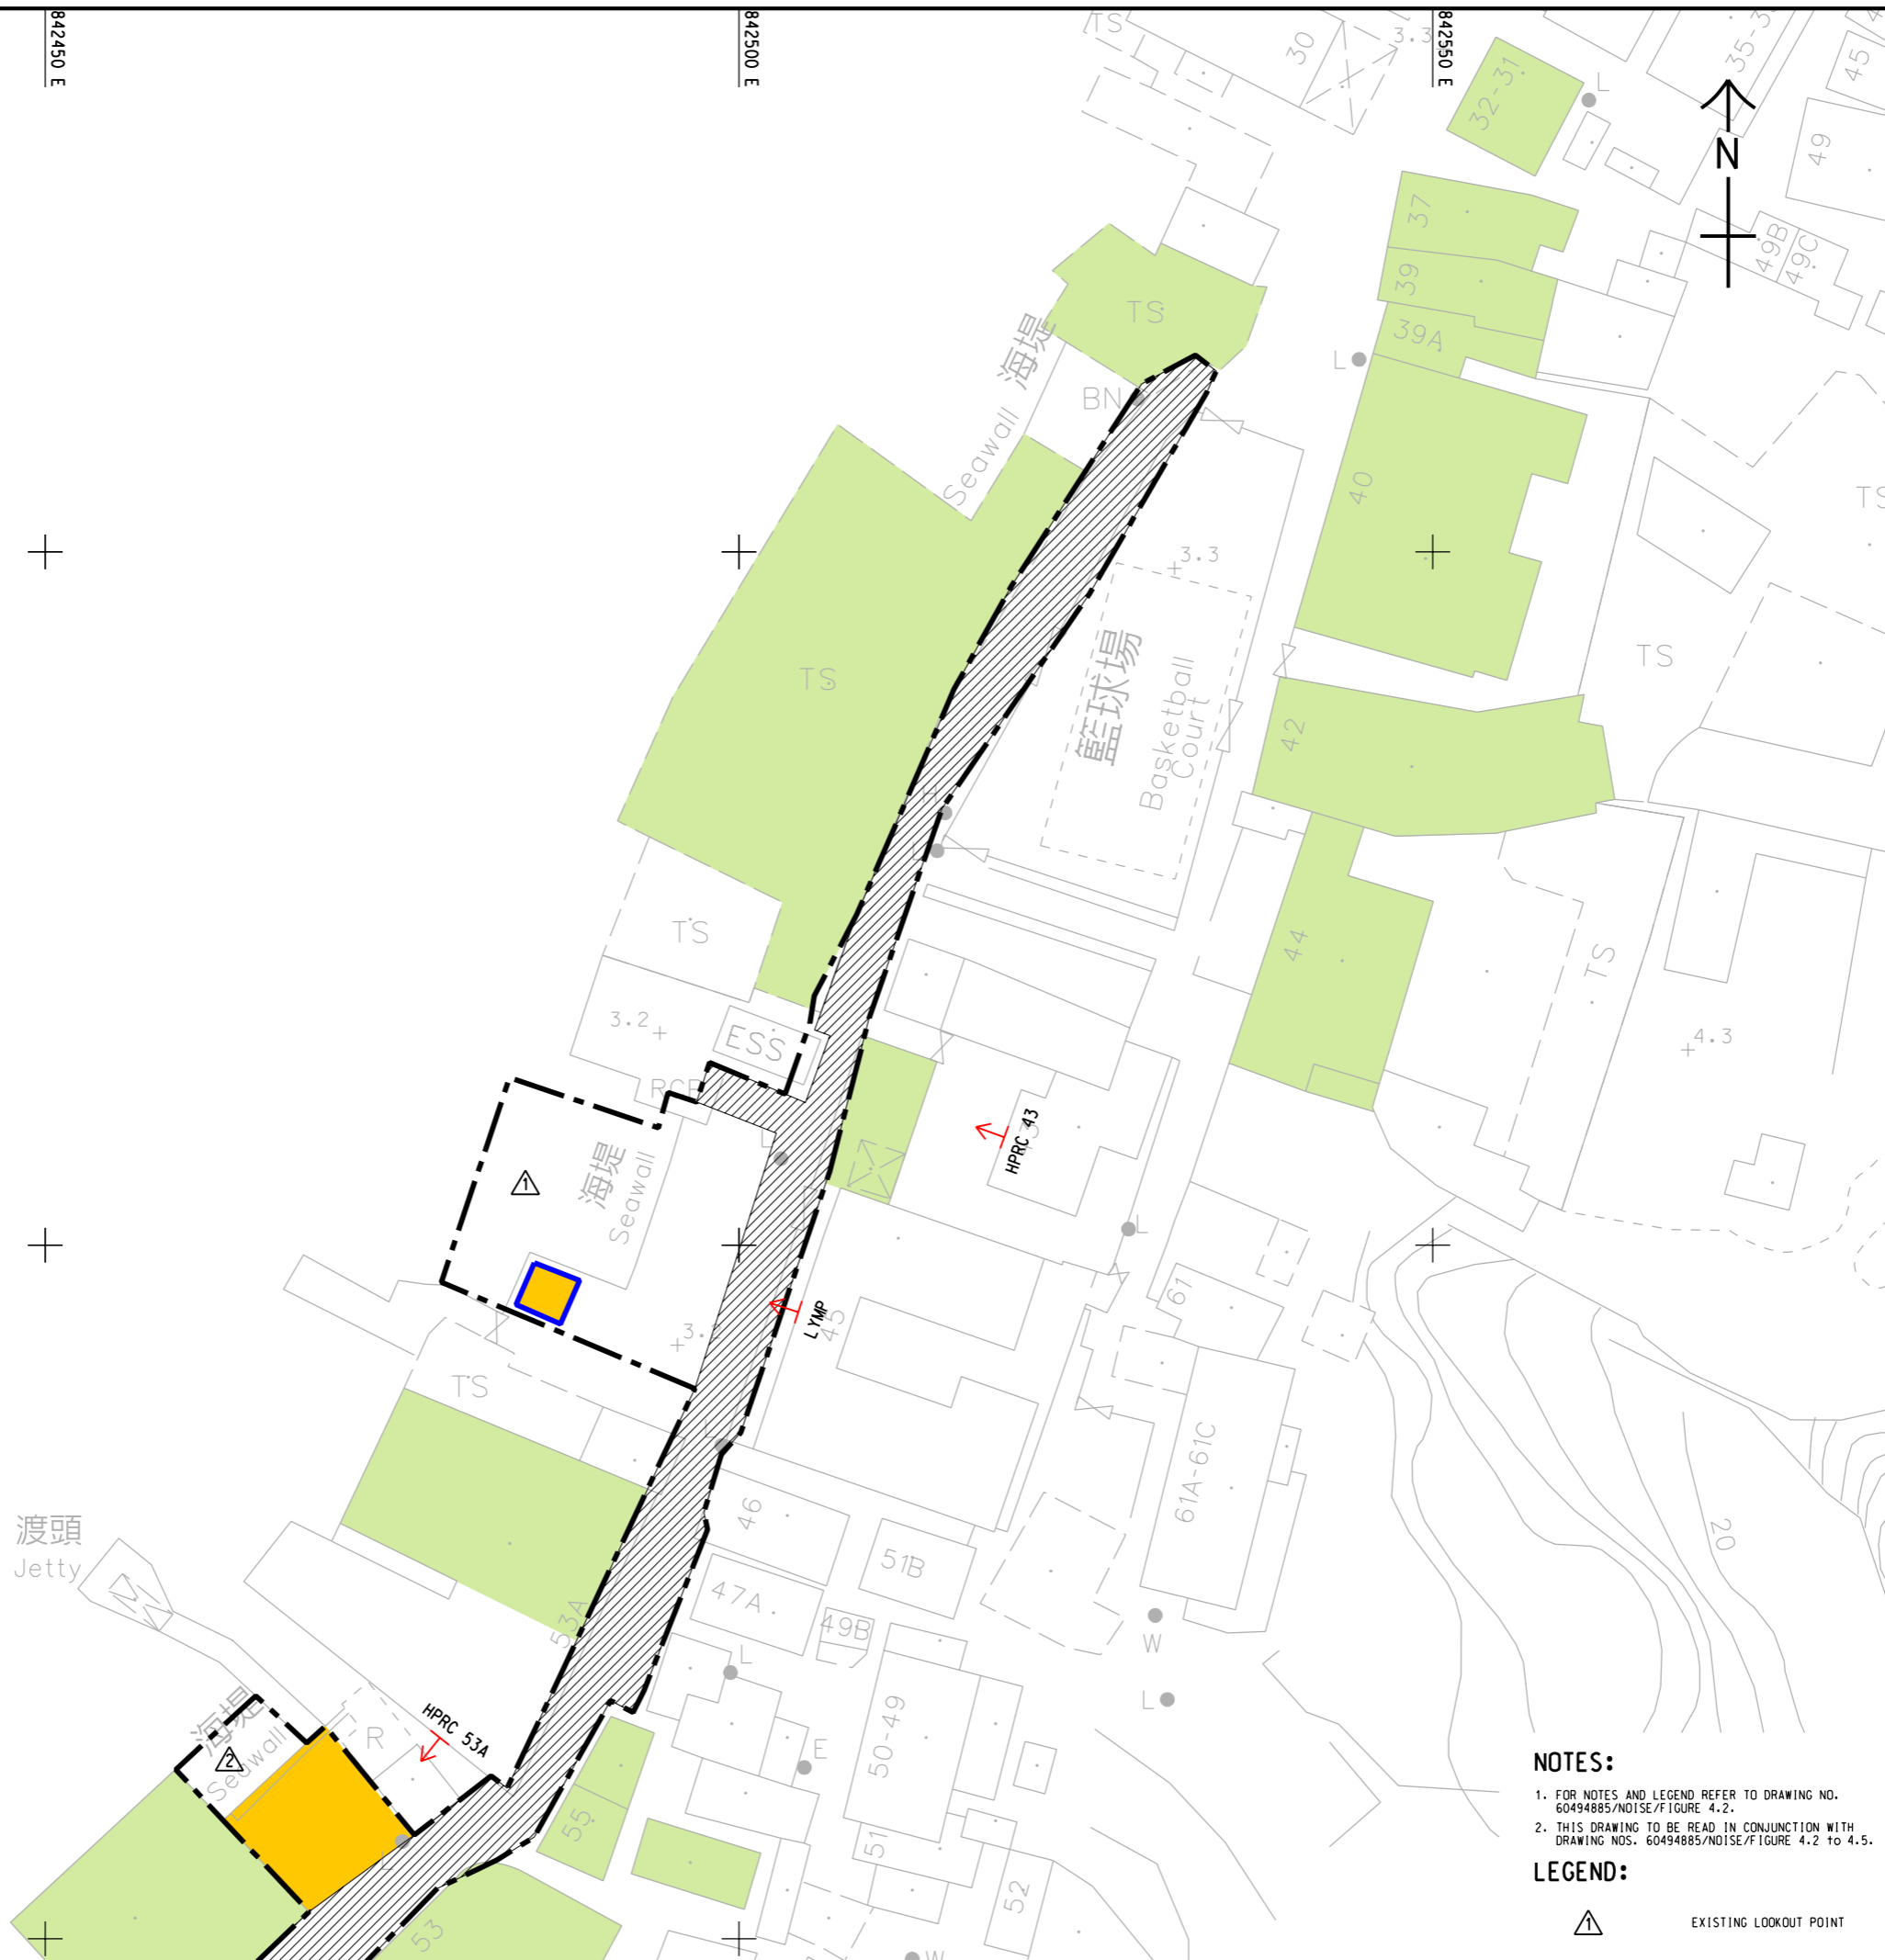

NOTES:

1. FOR NOTES AND LEGEND REFER TO DRAWING NO. 60494885/NOISE/FIGURE 4.2.
2. THIS DRAWING TO BE READ IN CONJUNCTION WITH DRAWING NOS. 60494885/NOISE/FIGURE 4.2 TO 4.5.

LEGEND:



EXISTING LOOKOUT POINT



PROJECT
項目
LEI YUE MUN WATERFRONT ENHANCEMENT PROJECT - ENVIRONMENTAL AND TRAFFIC IMPACT ASSESSMENT STUDIES - INVESTIGATION

CLIENT
業主
CEDD 土木工程拓展署
Civil Engineering and Development Department

CONSULTANT
工程顧問公司
AECOM Asia Company Ltd.
www.aecom.com

SUB-CONSULTANTS
分判工程顧問公司


ISSUE/REVISION
修訂

I/R 修訂	DATE 日期	DESCRIPTION 內容摘要	CHK. 校核

STATUS
階段

SCALE 比例: A3 1:500
DIMENSION UNIT 尺寸單位: METRES

KEY PLAN 索引圖: A3 1:100000

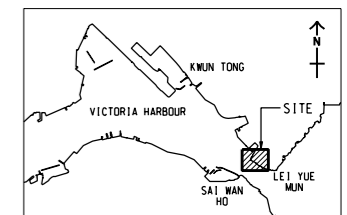

PROJECT NO. 項目編號: 60494885
AGREEMENT NO. 協議編號:

SHEET TITLE 圖紙名稱: LOCATIONS OF NOISE ASSESSMENT POINTS

SHEET NUMBER 圖紙編號: 60494885/NOISE/FIGURE 4.3

This drawing has been prepared for the use of AECOM's client. It may not be used, modified, reproduced or relied upon by third parties, except as agreed by AECOM or as required by law. AECOM accepts no responsibility, and denies any liability whatsoever, to any party that uses or relies on this drawing without AECOM's express written consent. Do not scale this document. All measurements must be obtained from the stated dimensions.