


Pld File by: ZHUJCC 3/13/2018  
 PATH: P:\PROJECTS\60494885\DRAWING\REPORT\NOISE\NOISE 715.dgn  
 Project Management Initials: Designer: Checked: Approved: ISO A1 594mm x 841mm

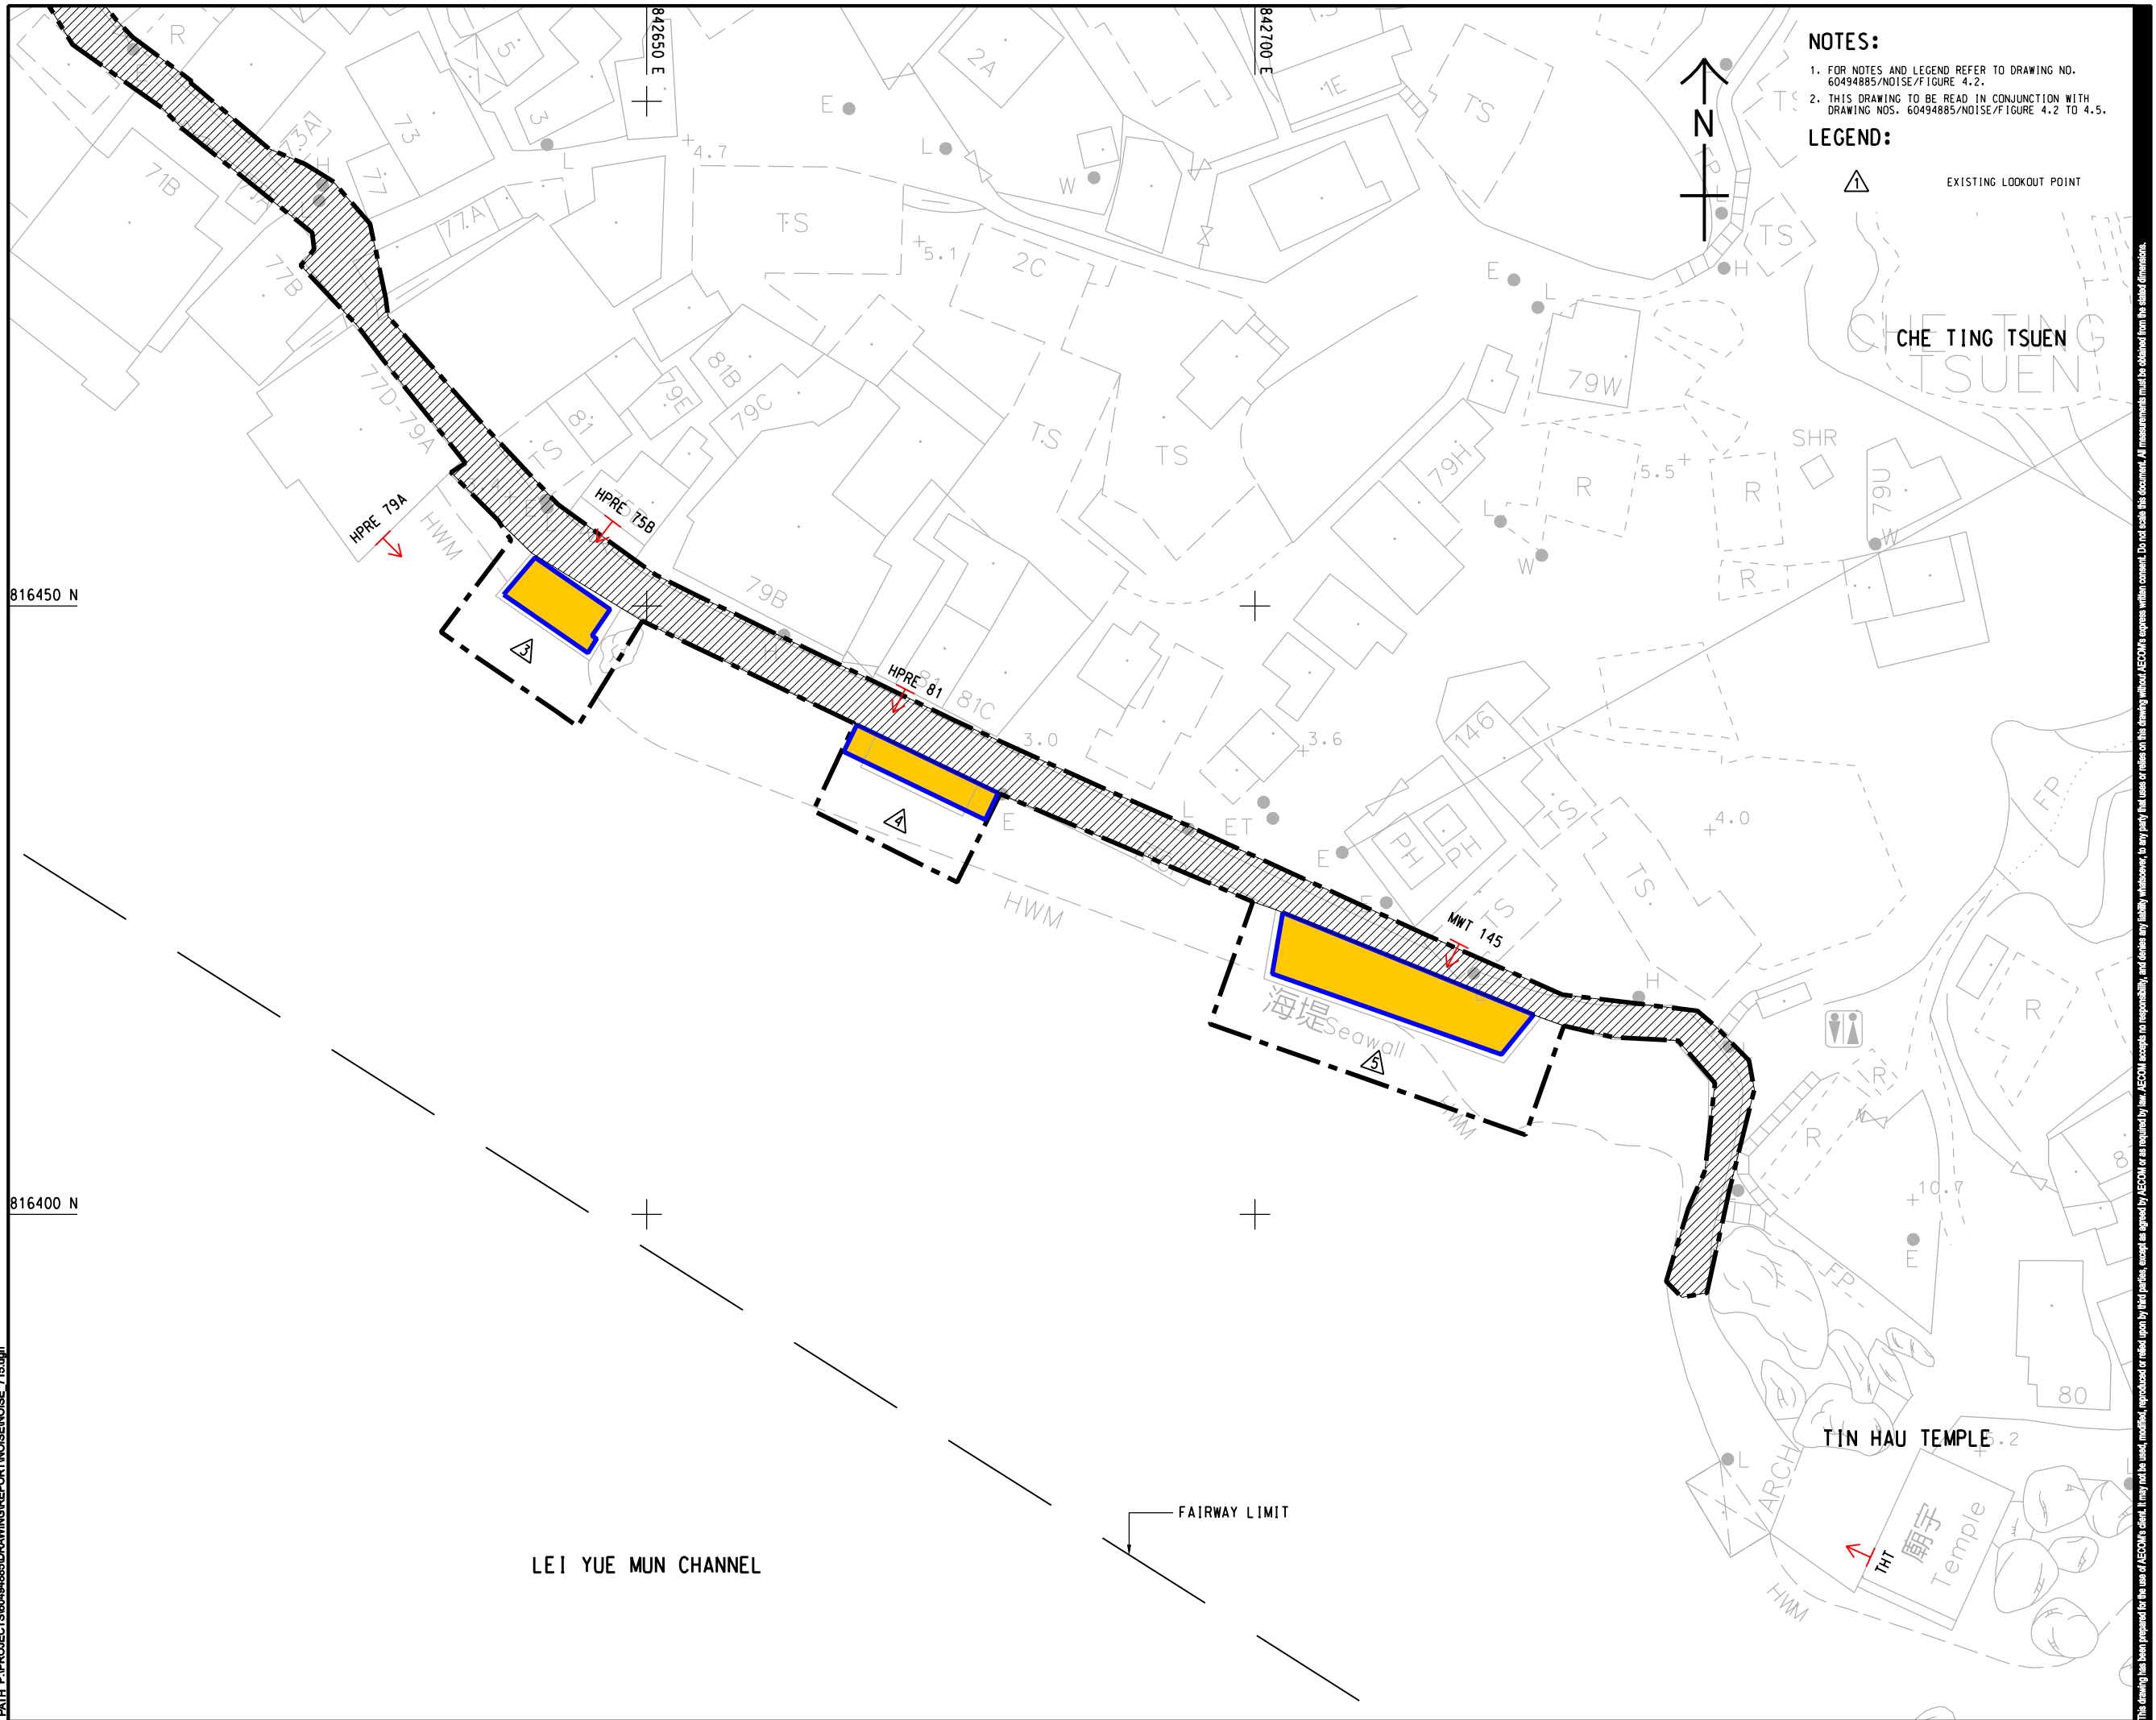

**NOTES:**  
 1. FOR NOTES AND LEGEND REFER TO DRAWING NO. 60494885/NOISE/FIGURE 4.2.  
 2. THIS DRAWING TO BE READ IN CONJUNCTION WITH DRAWING NOS. 60494885/NOISE/FIGURE 4.2 TO 4.5.

**LEGEND:**  
 ▲ EXISTING LOOKOUT POINT

**AECOM**

**PROJECT**  
 项目  
**LEI YUE MUN WATERFRONT ENHANCEMENT PROJECT - ENVIRONMENTAL AND TRAFFIC IMPACT ASSESSMENT STUDIES - INVESTIGATION**

**CLIENT**  
 业主  
**CEDD** 土木工程拓展署  
 Civil Engineering and Development Department

**CONSULTANT**  
 工程顾问公司  
**AECOM Asia Company Ltd.**  
 www.aecom.com

**SUB-CONSULTANTS**  
 分包工程顾问公司

**ISSUE/REVISION**  
 修订


I/R	DATE	DESCRIPTION	CHK.

**STATUS**  
 阶段

**SCALE**  
 比例  
 A3 1:500

**DIMENSION UNIT**  
 尺寸单位  
 METRES

**KEY PLAN** A3 1:100000

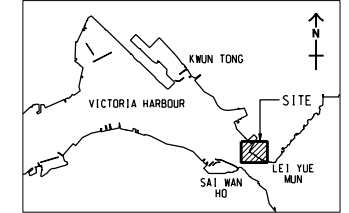

**PROJECT NO.**  
 项目编号  
 60494885

**AGREEMENT NO.**  
 协议编号

**SHEET TITLE**  
 图名  
 LOCATIONS OF NOISE ASSESSMENT POINTS

**SHEET NUMBER**  
 图号  
 60494885/NOISE/FIGURE 4.5

This drawing has been prepared for the use of AECOM's client. It may not be used, modified, reproduced or relied upon by third parties, except as agreed by AECOM in writing. AECOM accepts no responsibility, and denies any liability whatsoever, to any party that uses or relies on this drawing without AECOM's express written consent. Do not scale this document. All measurements must be obtained from the stated dimensions.