
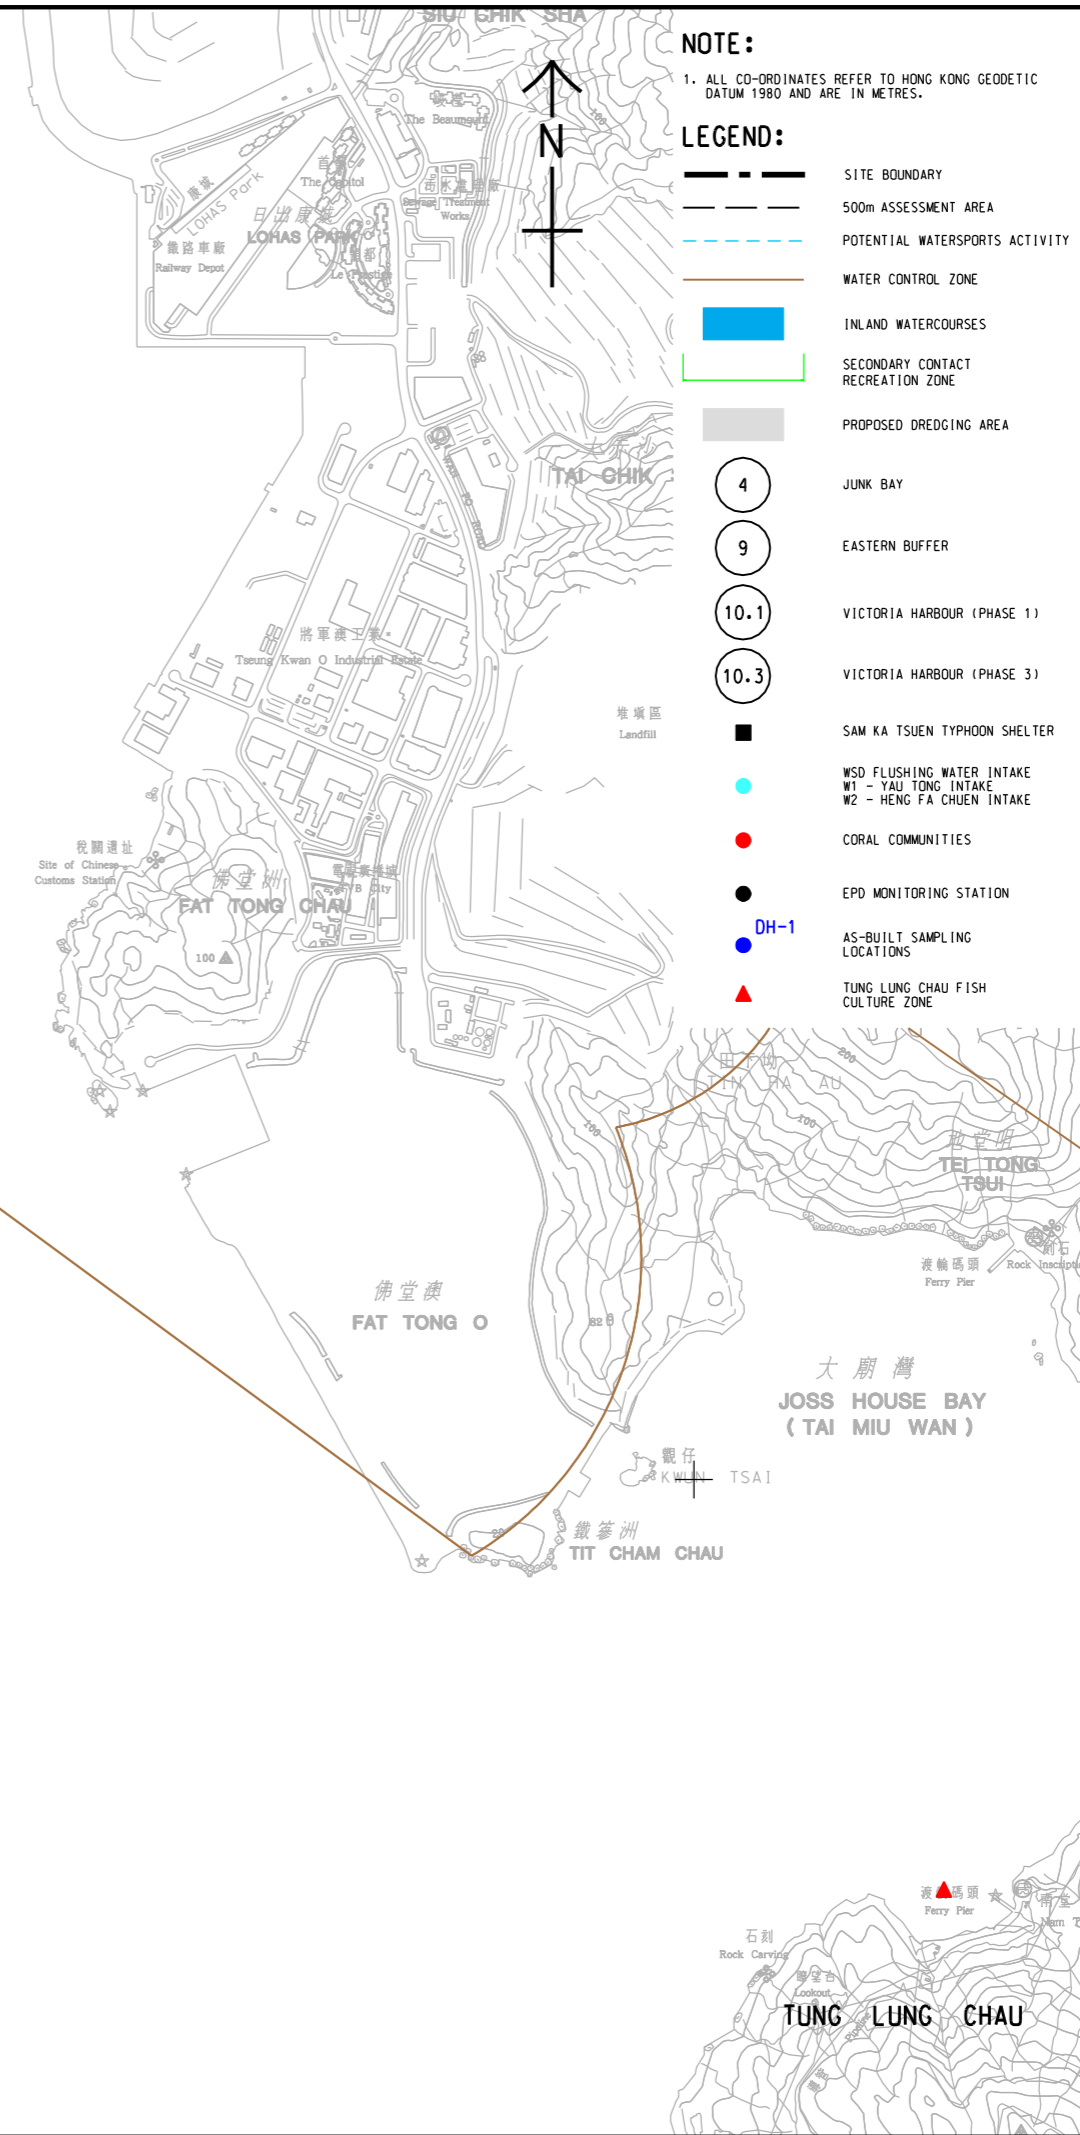


ISO A1 594mm x 841mm  
 Approved:  
 Checked:  
 Designer:  
 Project Management Initials:  
 2018/02/21  
 PATH P:\PROJECTS\60494885\DRAWING\REPORT\EA\EA\_T51.dgn  
 Pld File by: LVP

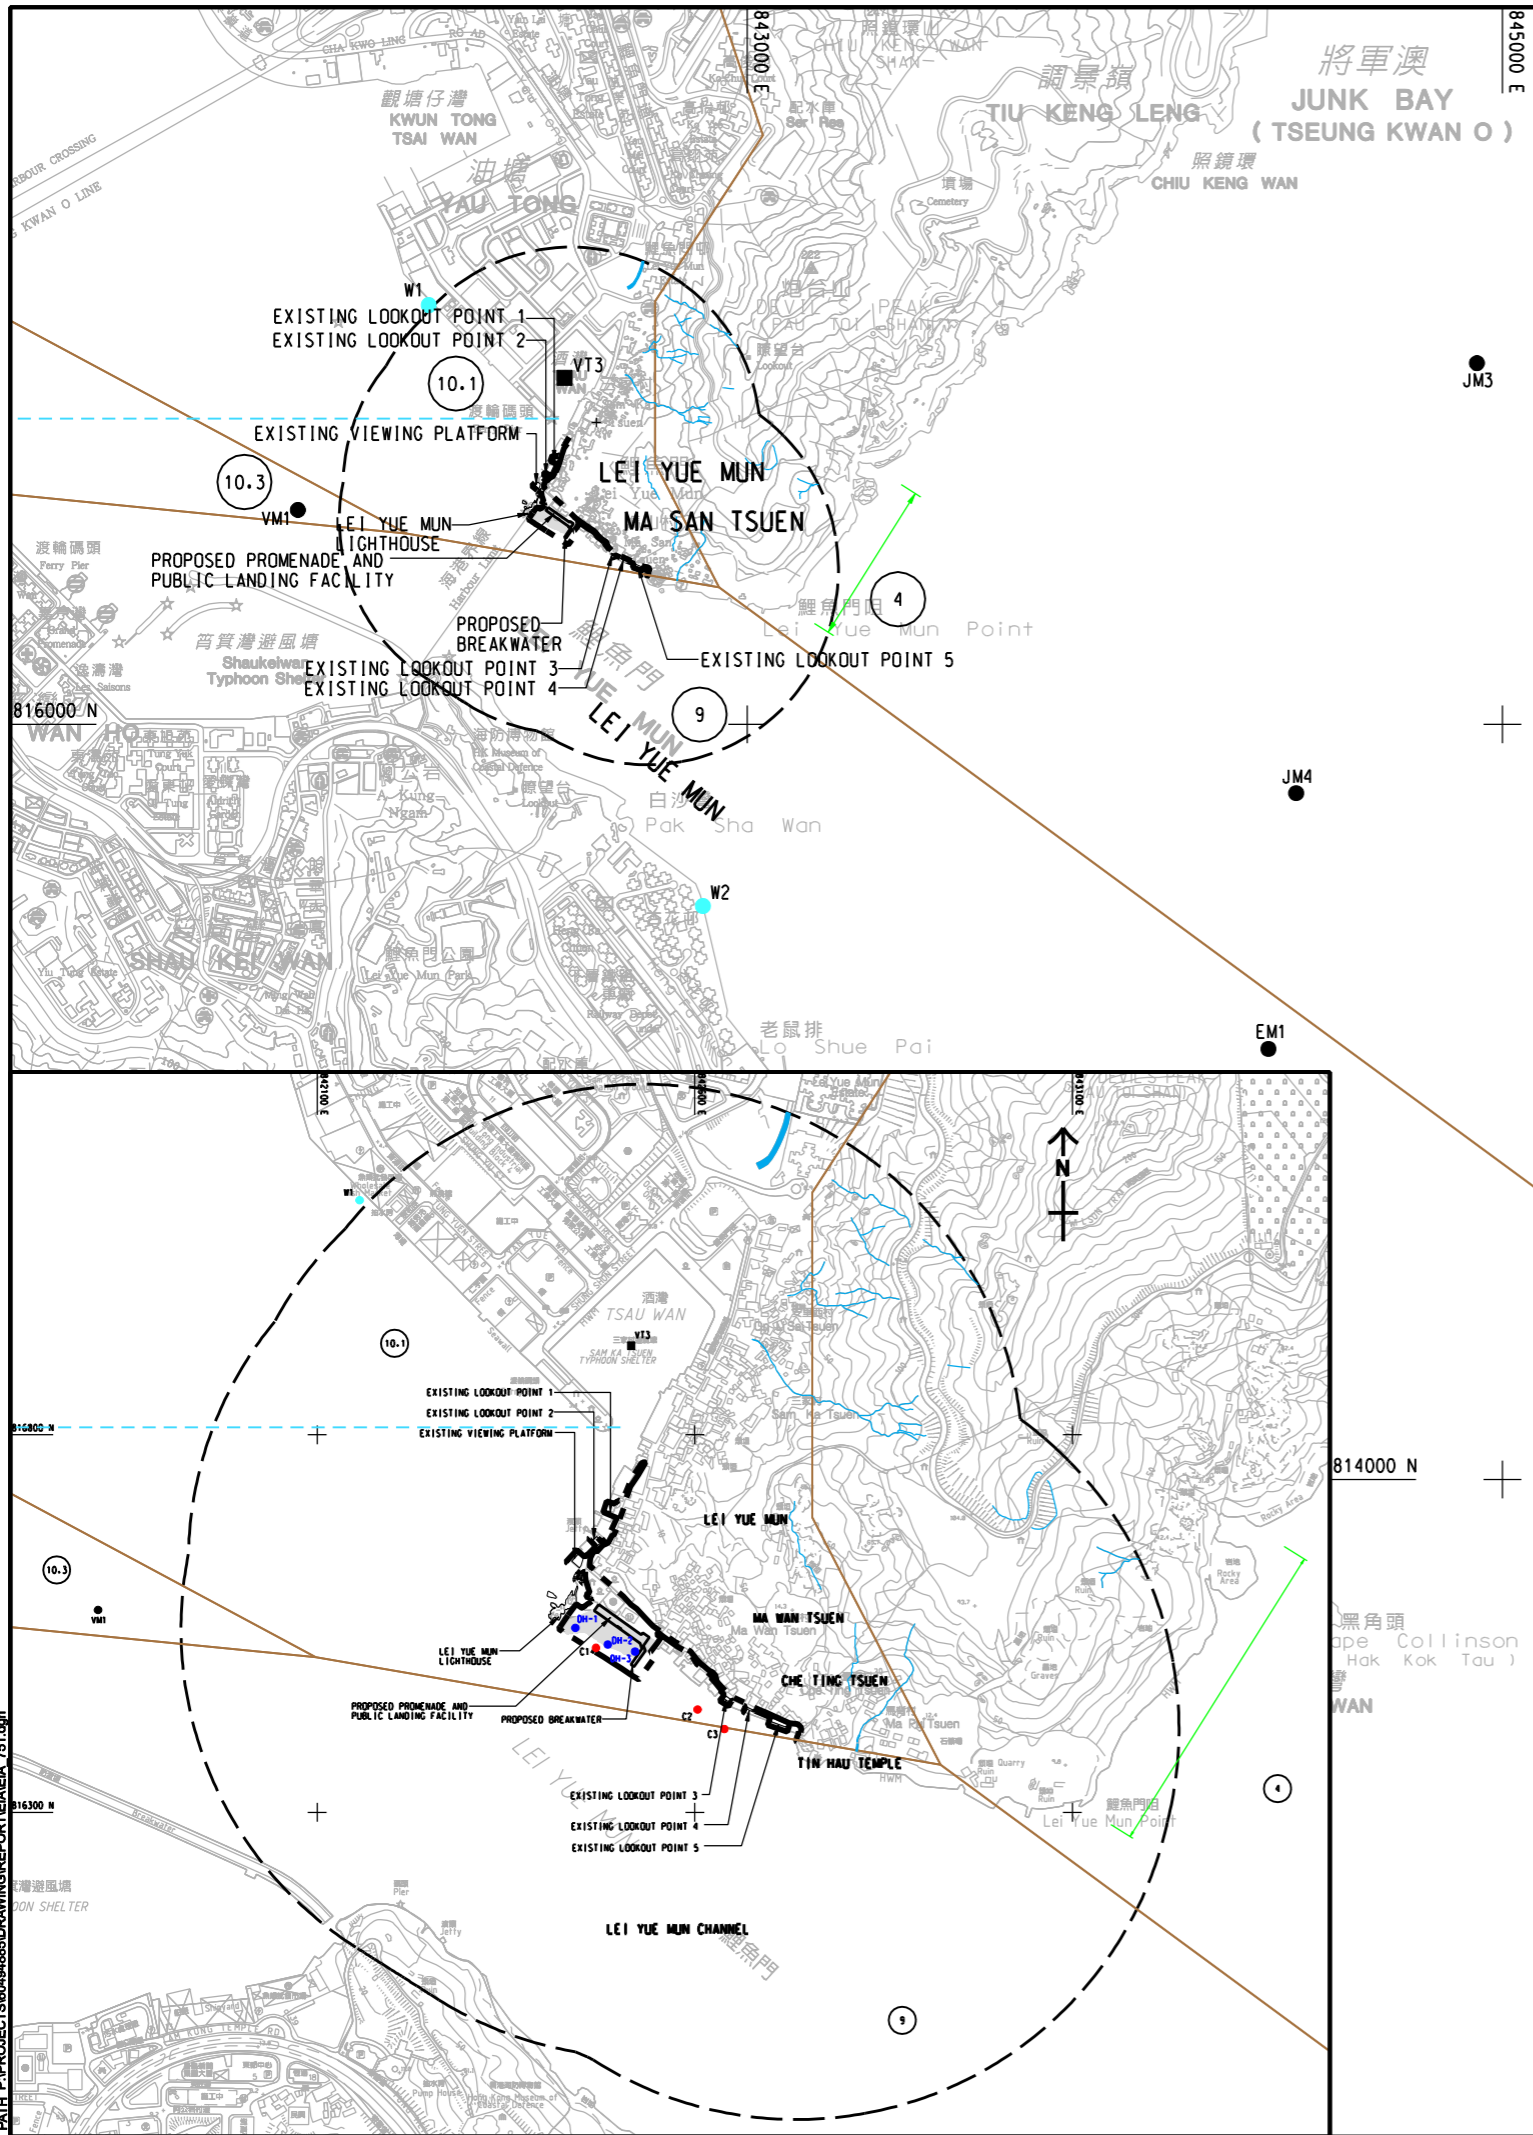

**AECOM**

**PROJECT**  
**LEI YUE MUN WATERFRONT ENHANCEMENT PROJECT - ENVIRONMENTAL AND TRAFFIC IMPACT ASSESSMENT STUDIES - INVESTIGATION**

**CLIENT**  
**CEDD** 土木工程拓展署  
 Civil Engineering and Development Department

**CONSULTANT**  
**AECOM Asia Company Ltd.**  
 www.aecom.com

**SUB-CONSULTANTS**  
 分判工程師有限公司

**ISSUE/REVISION**

IR	DATE	DESCRIPTION	CHK.

**STATUS**  
 現狀

**SCALE**  
 比例

**DIMENSION UNIT**  
 尺寸單位

A1 1: 10000 METRES

**KEY PLAN** A1 1: 40000

**PROJECT NO.**  
 項目編號

**AGREEMENT NO.**  
 協議編號

60494885

**SHEET TITLE**  
 圖名

**LOCATIONS OF WATER SENSITIVE RECEIVERS**

**SHEET NUMBER**  
 圖號

60494885/EIA/FIGURE 5.1

This drawing has been prepared for the use of AECOM's client. It may not be used, modified, reproduced or relied upon by third parties, except as agreed by AECOM or as required by law. AECOM accepts no responsibility, and denies any liability whatsoever, for any party that uses or relies on this drawing without AECOM's express written consent. Do not scale this document. All measurements must be obtained from the stated dimensions.