


ISO A1 594mm x 841mm
 Approved:
 Checked:
 Designer:
 Project Management Initials:
 2018/05/10
 Pld File by: LVP
 PATH: E:\projects\60494885\drawing\spc\site\EIA_462.dgn

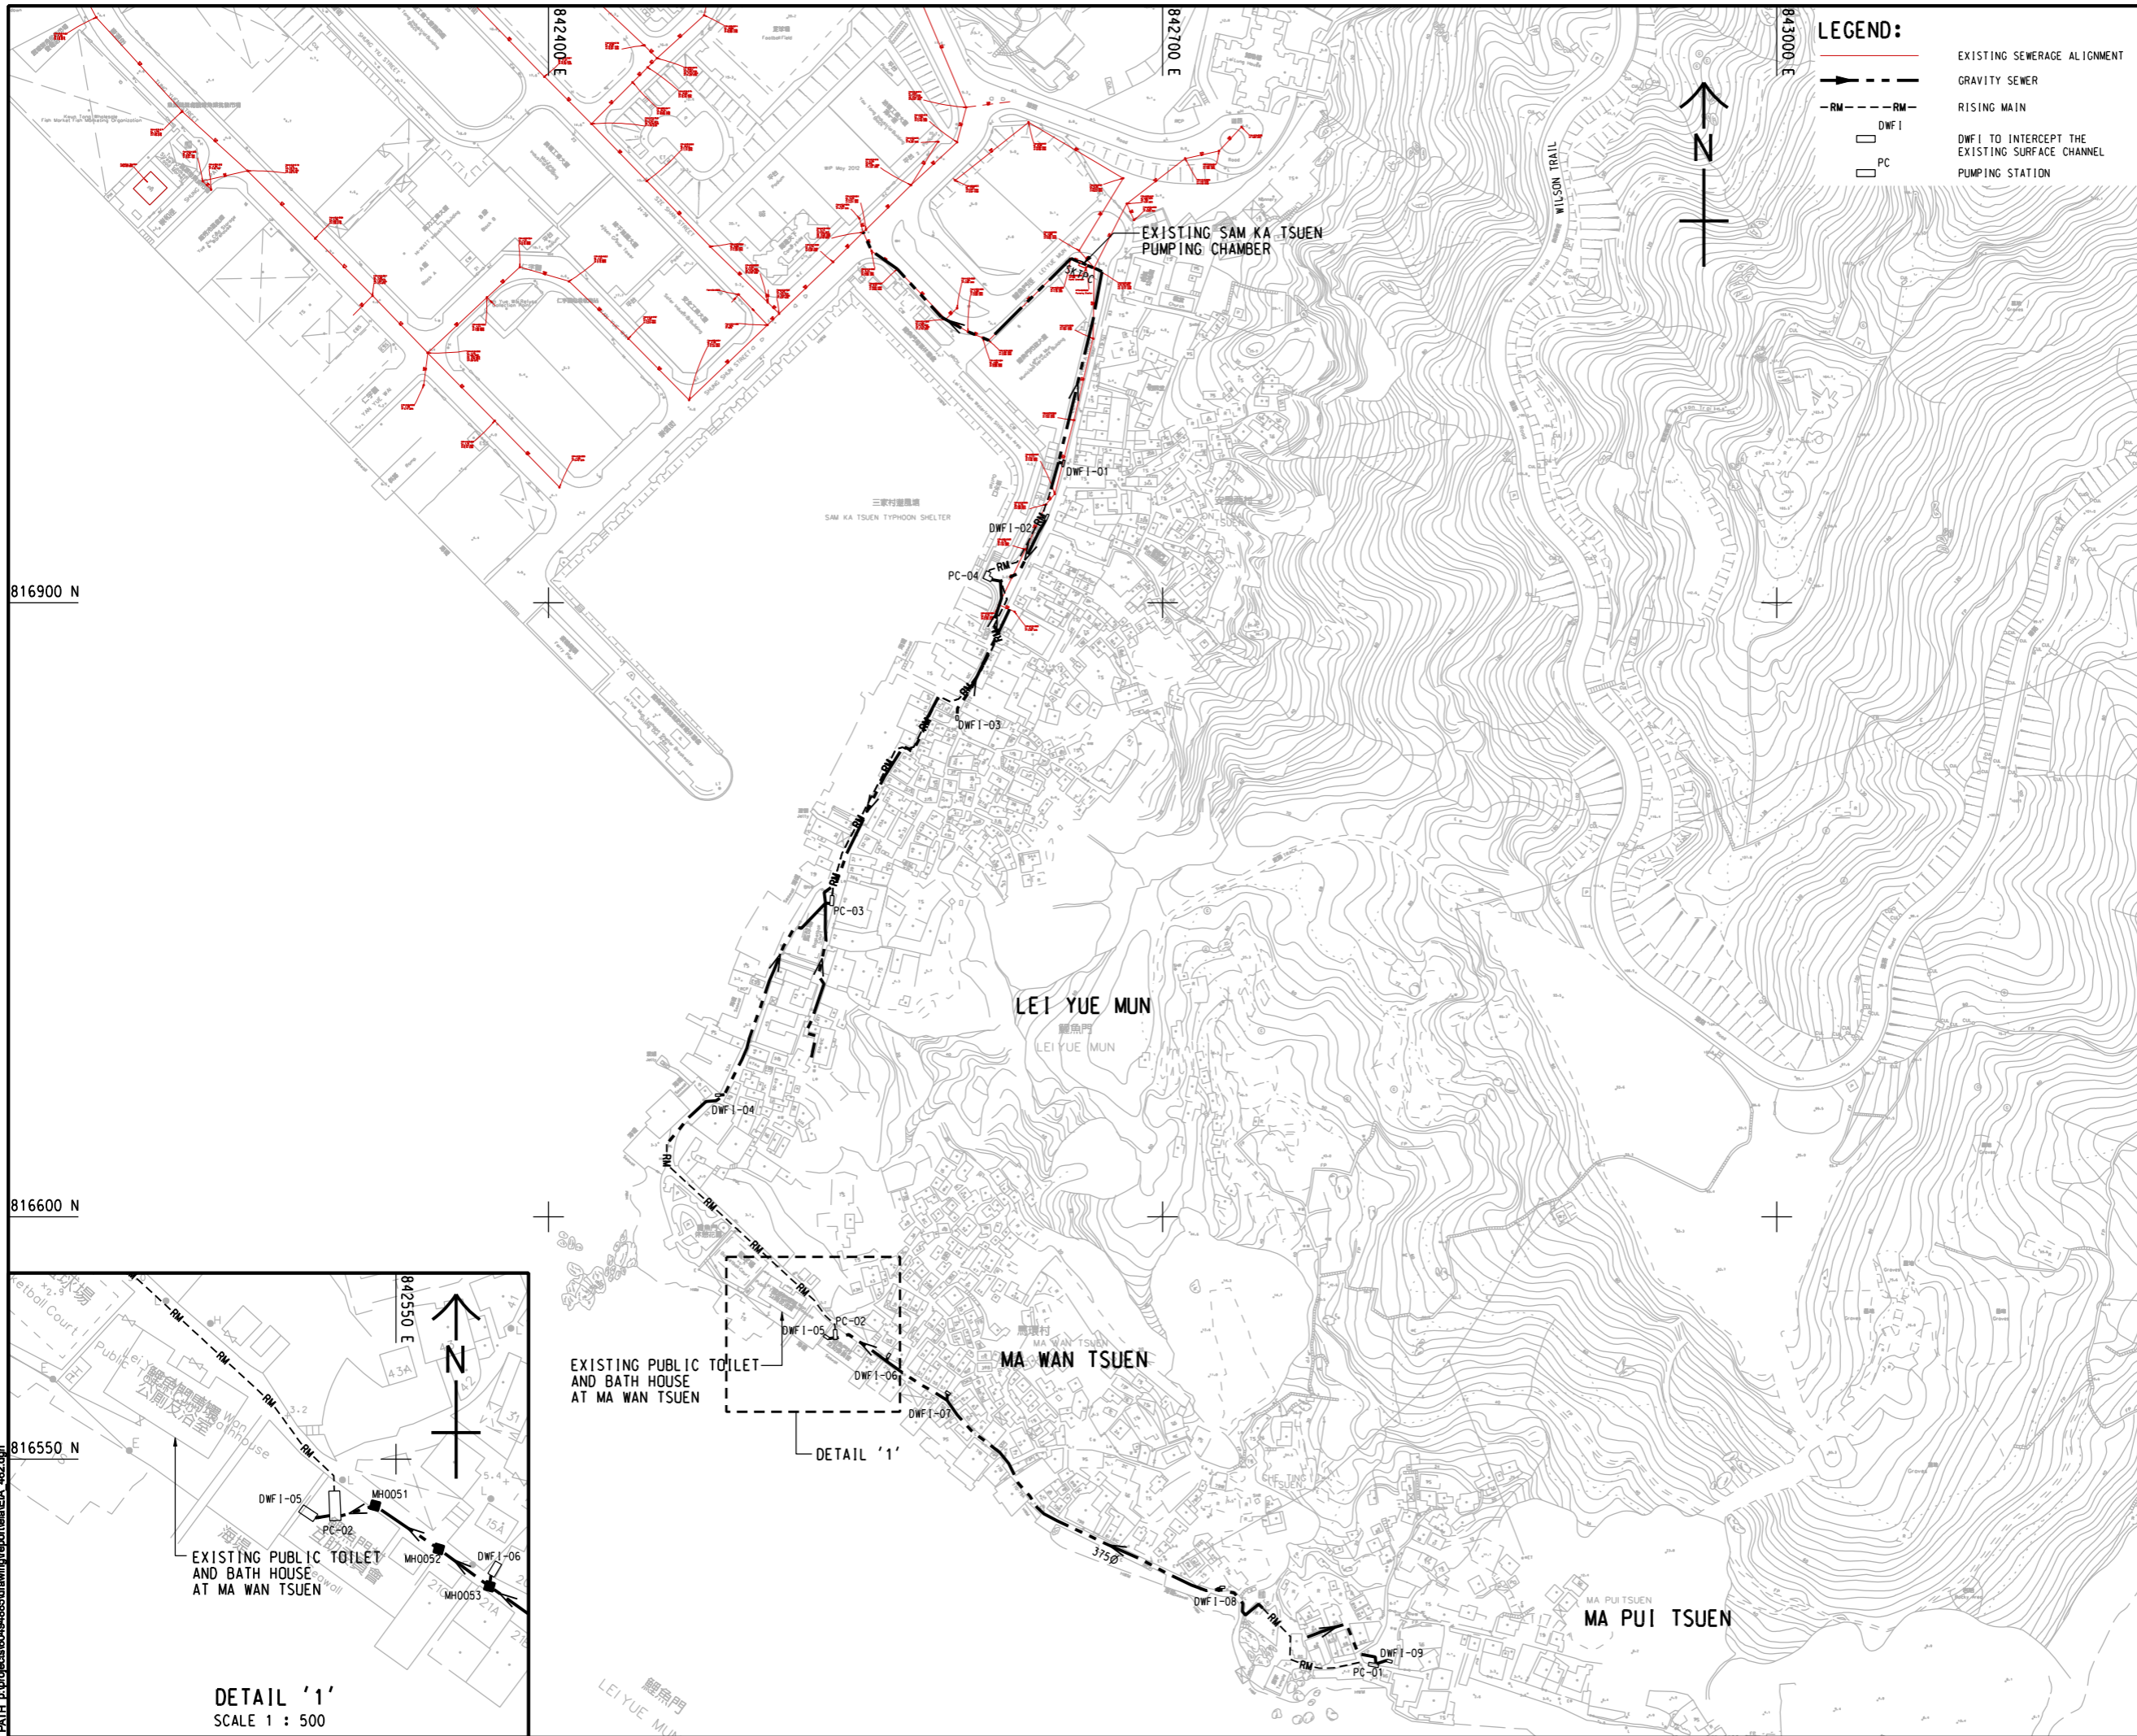

LEGEND:

- EXISTING SEWERAGE ALIGNMENT
- GRAVITY SEWER
- RM- -RM- RISING MAIN
- DWF 1 DWF 1 TO INTERCEPT THE EXISTING SURFACE CHANNEL
- PC PUMPING STATION



AECOM

PROJECT
 項目
LEI YUE MUN WATERFRONT ENHANCEMENT PROJECT - ENVIRONMENTAL AND TRAFFIC IMPACT ASSESSMENT STUDIES - INVESTIGATION

CLIENT
 業主
 土木工程拓展署
 Civil Engineering and Development Department

CONSULTANT
 工程顧問公司
 AECOM Asia Company Ltd.
 www.aecom.com

SUB-CONSULTANTS
 分判工程顧問公司


ISSUE/REVISION
 修訂

| NO. | DATE | DESCRIPTION | CHK. |
|-----|--------|------------------------|------|
| A | MAR.18 | UPDATED GENERAL LAYOUT | DTYC |
| - | JAN.18 | FIRST ISSUE | DTYC |

STATUS
 階段

SCALE
 比例
 A1 1:1500
DIMENSION UNIT
 尺寸單位
 METRES

KEY PLAN A1 1:50000
 索引圖

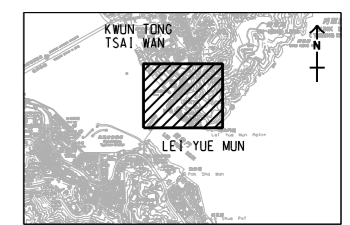

PROJECT NO.
 項目編號
 60494885
AGREEMENT NO.
 協議編號

SHEET TITLE
 圖紙名稱
PROPOSED SEWERAGE IMPROVEMENT WORK BY DSD AT LEI YUE MUN

SHEET NUMBER
 圖紙編號
 60494885/EIA/FIGURE 6.2

This drawing has been prepared for the use of AECOM's client. It may not be used, modified, reproduced or relied upon by third parties, except as required by law. AECOM accepts no responsibility, and disclaims any liability whatsoever, to any party that uses or relies on this drawing without AECOM's express written consent. Do not scale this document. All measurements must be obtained from the stated dimensions.