



PHOTO 572
 LOOKOUT POINT AND REST AREA
 DATE TAKEN: 21/06/2016



PHOTO 5171
 RESTAURANTS
 DATE TAKEN: 21/06/2016



PHOTO 5170
 RESTAURANTS
 DATE TAKEN: 21/06/2016

LEGEND:

--- SITE BOUNDARY

566 > LOCATION AND DIRECTION OF PHOTOGRAPH TAKEN / PHOTO ID


AECOM

PROJECT
 項目
LEI YUE MUN WATERFRONT ENHANCEMENT PROJECT - ENVIRONMENTAL AND TRAFFIC IMPACT ASSESSMENT STUDIES - INVESTIGATION

CLIENT
 業主
CEDD 土木工程拓展署
 Civil Engineering and Development Department

CONSULTANT
 工程顧問公司
AECOM Asia Company Ltd.
 www.aecom.com

SUB-CONSULTANTS
 分判工程顧問公司

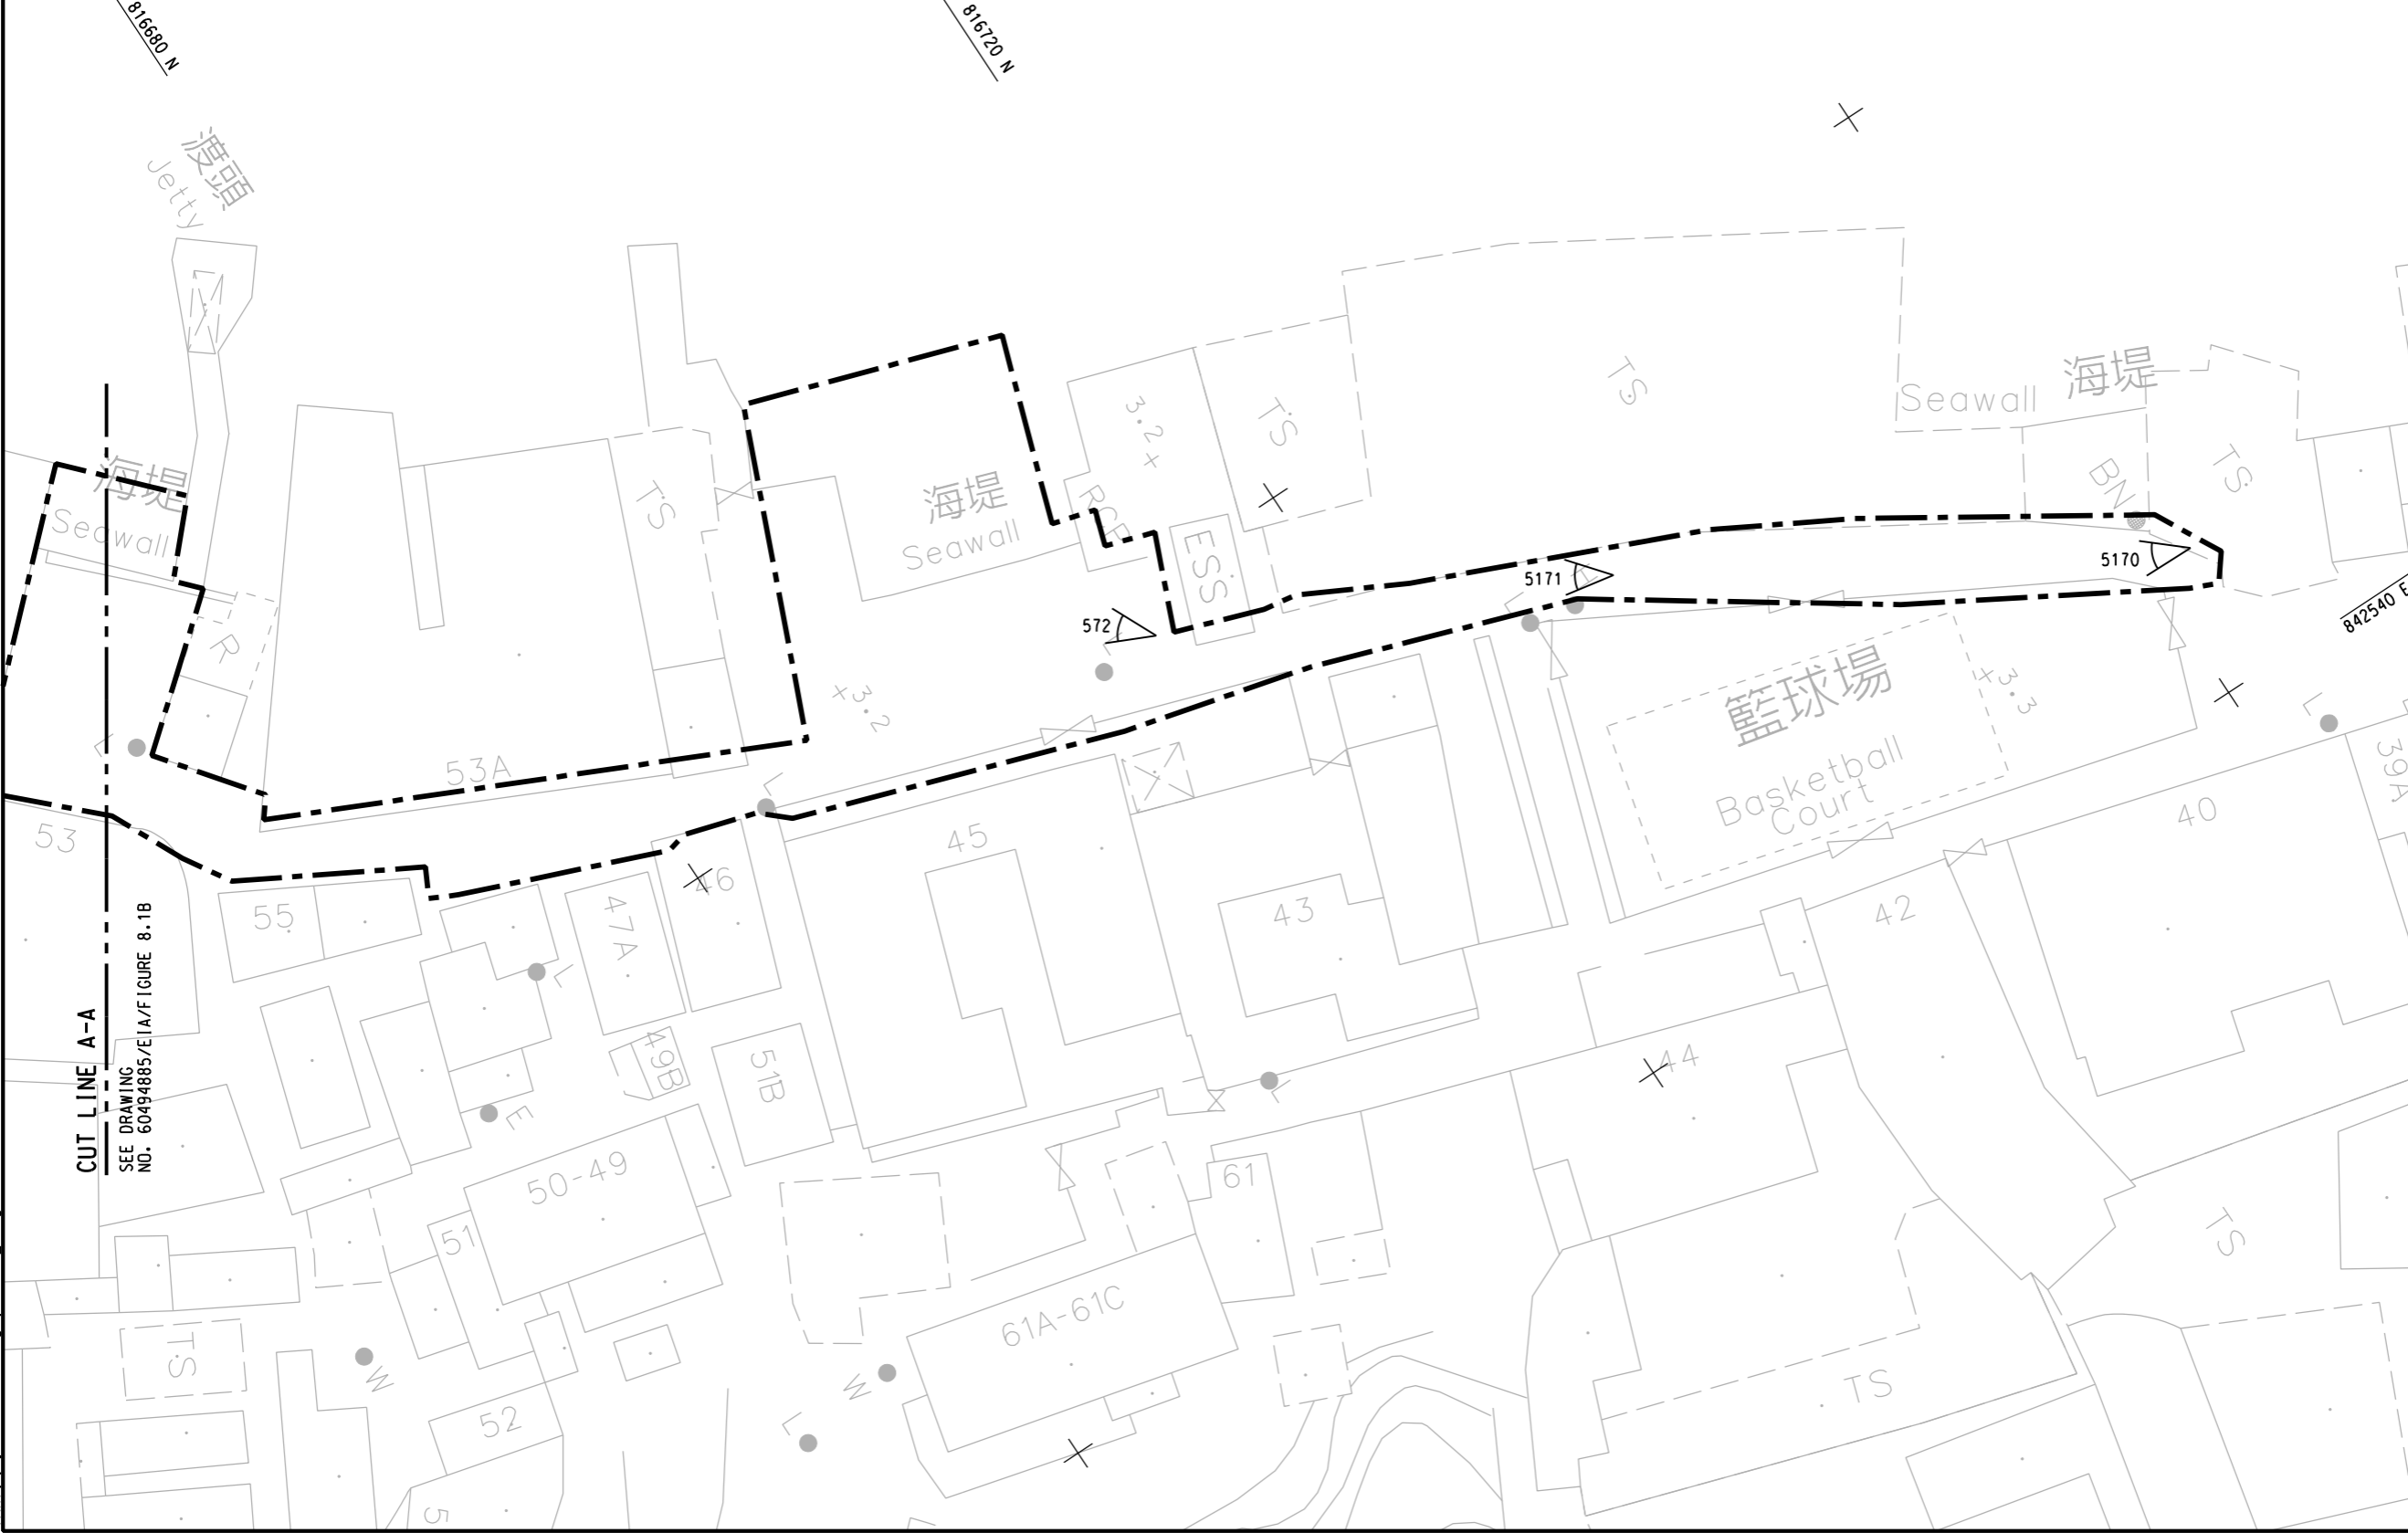

ISSUE/REVISION
 修訂

NO.	DATE	DESCRIPTION	CHK.

STATUS
 階段

SCALE
 比例
 A1 : 200

DIMENSION UNIT
 尺寸單位
 METRES

KEY PLAN
 索引圖

PROJECT NO.
 項目編號
 60494885

AGREEMENT NO.
 協議編號

SHEET TITLE
 圖紙名稱
 PHOTO RECORDS OF SITE RECONNAISSANCE (REGION A)

SHEET NUMBER
 圖紙編號
 60494885/EIA/FIGURE 8.1A

SHEET 1 OF 5

This drawing has been prepared for the use of AECOM's client. It may not be used, modified, reproduced or relied upon by third parties, except as agreed by AECOM or as required by law. AECOM accepts no responsibility, and disclaims any liability whatsoever, for any party that uses or relies on this drawing without AECOM's express written consent. Do not scale this document. All measurements must be obtained from the stated dimensions.