



PHOTO 582
LEI YUE MUN REST GARDEN
DATE TAKEN: 21/06/2016



PHOTO 5176
BEACH
DATE TAKEN: 21/06/2016





PHOTO 577
VIEWING PLATFORM
DATE TAKEN: 21/06/2016



PHOTO 576
LOOKOUT POINT
DATE TAKEN: 21/06/2016

LEGEND:

- SITE BOUNDARY
- 577 > LOCATION AND DIRECTION OF PHOTOGRAPH TAKEN / PHOTO ID

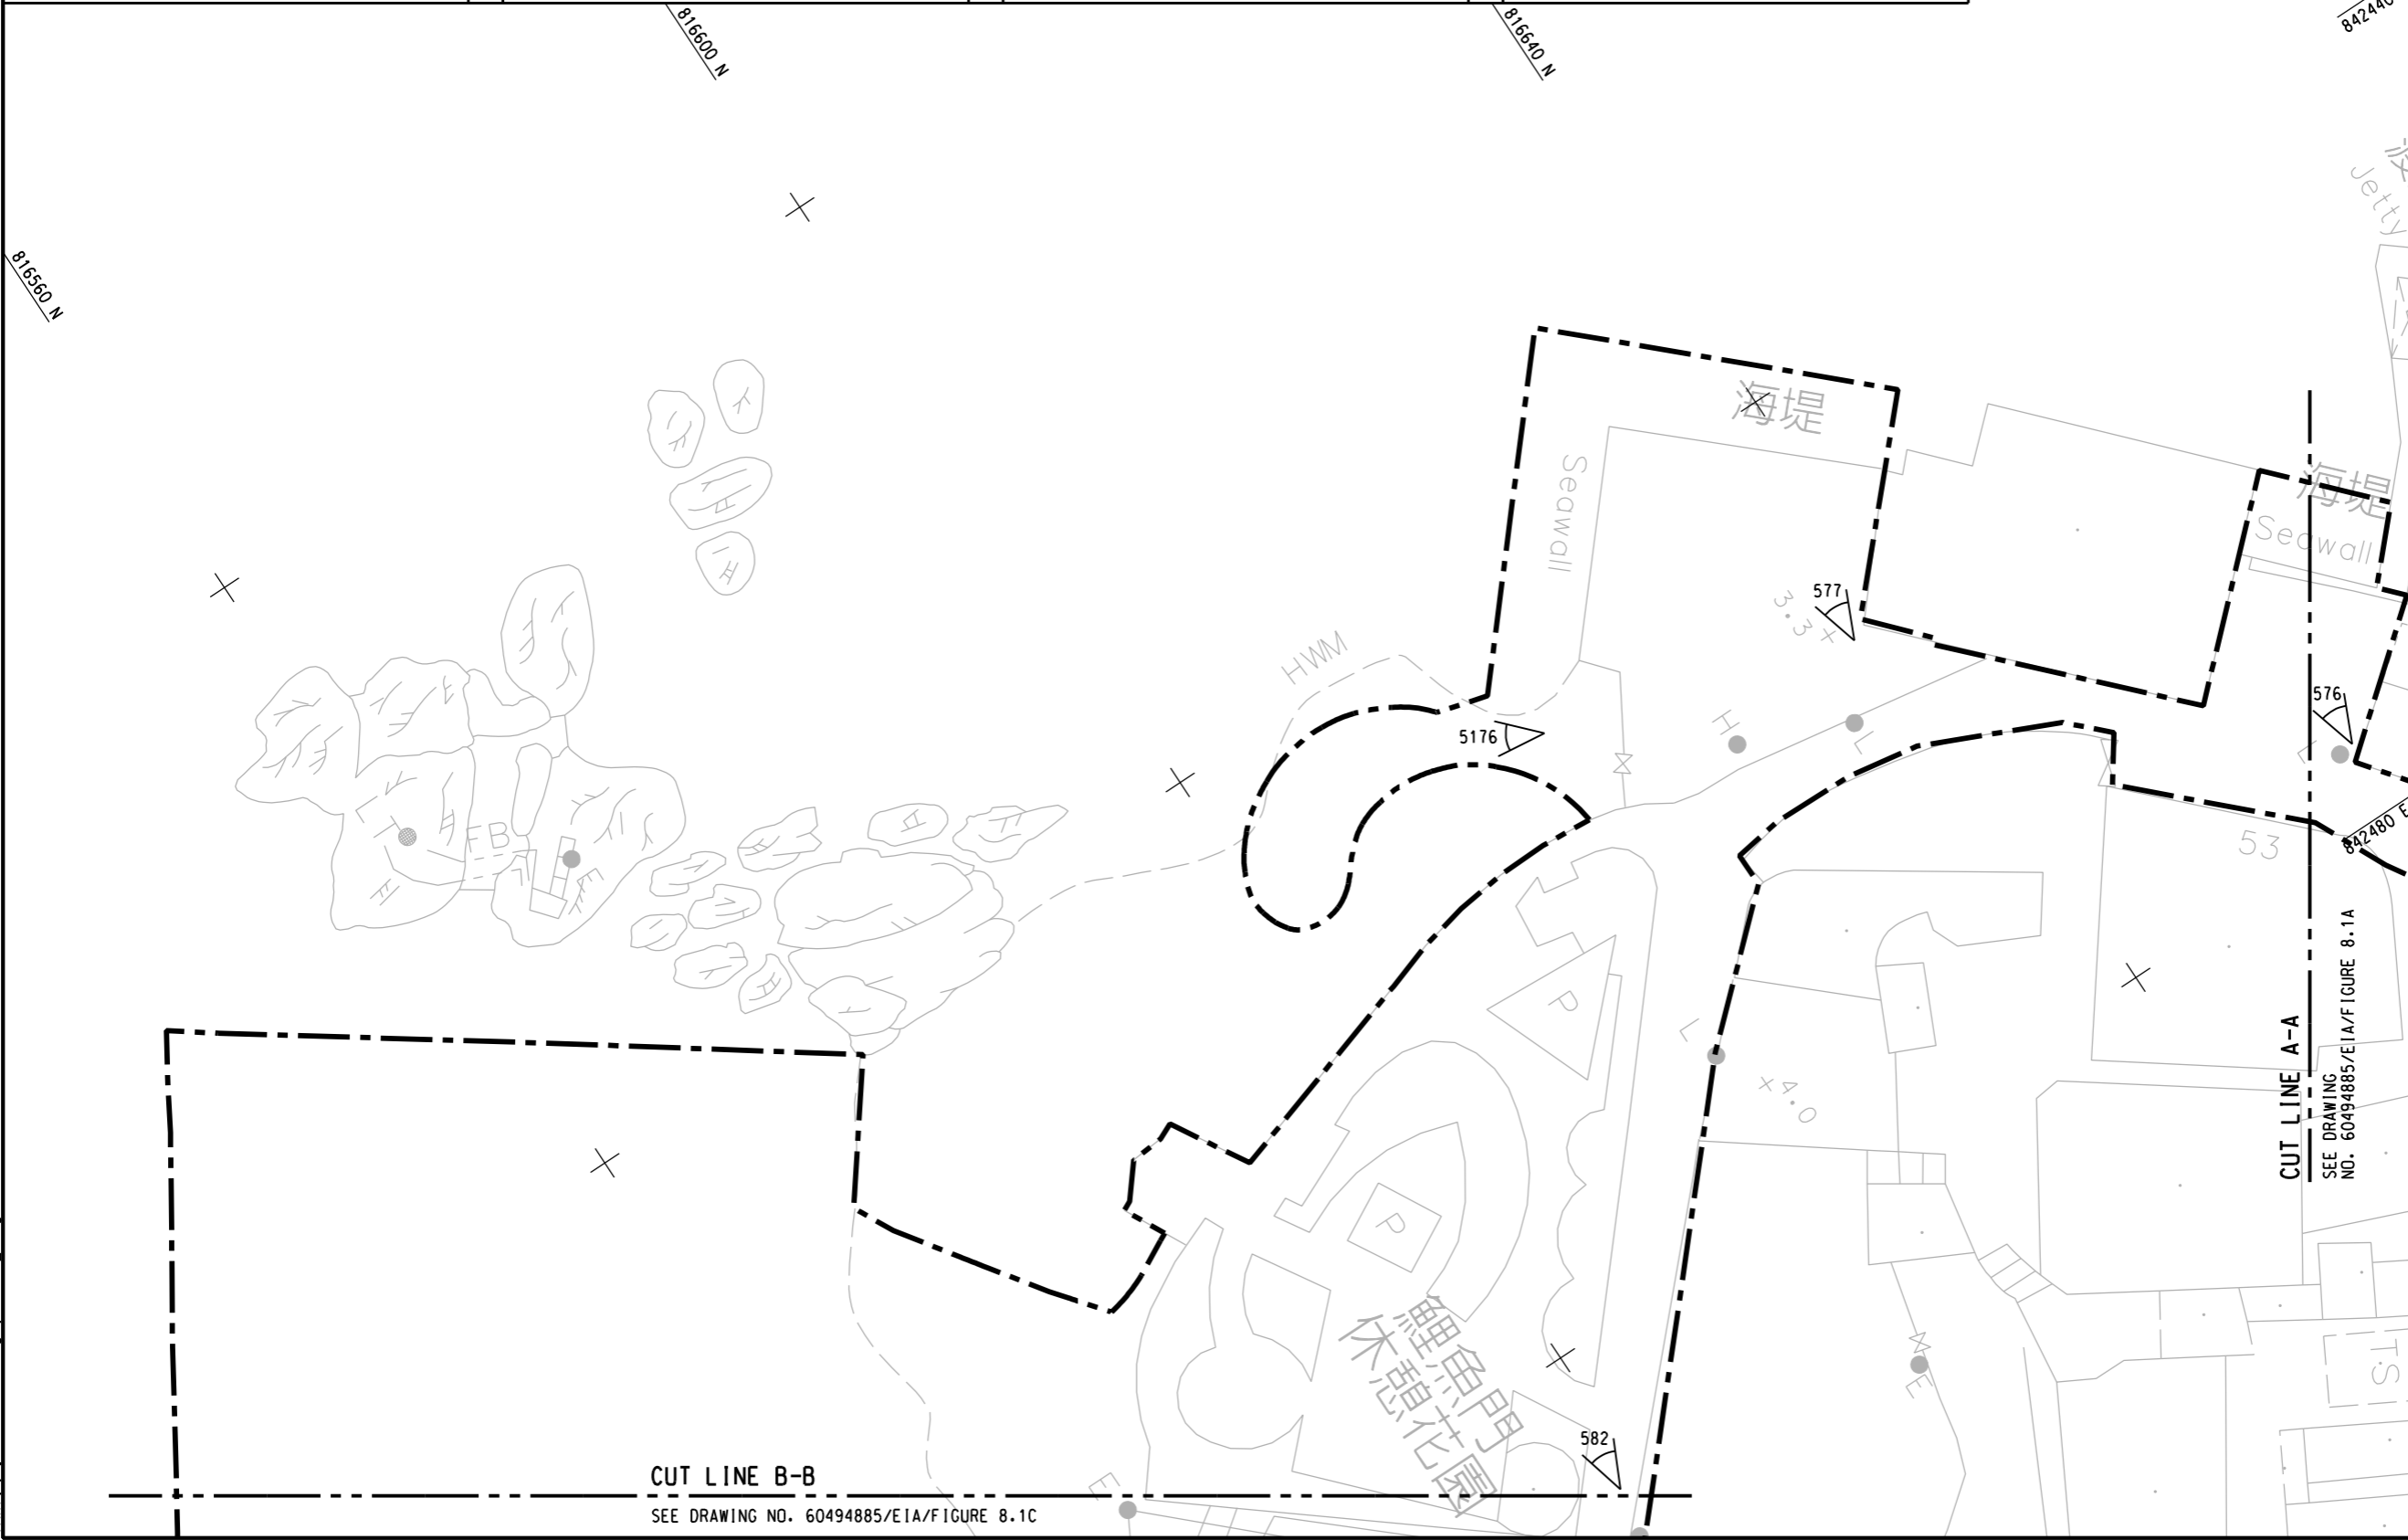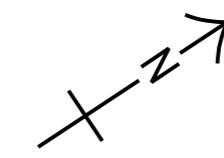

CUT LINE B-B
SEE DRAWING NO. 60494885/EIA/FIGURE 8.1C

CUT LINE A-A
SEE DRAWING NO. 60494885/EIA/FIGURE 8.1A

AECOM

PROJECT
LEI YUE MUN WATERFRONT ENHANCEMENT PROJECT - ENVIRONMENTAL AND TRAFFIC IMPACT ASSESSMENT STUDIES - INVESTIGATION

CLIENT
土木工程拓展署
Civil Engineering and Development Department

CONSULTANT
AECOM Asia Company Ltd.
www.aecom.com

SUB-CONSULTANTS

ISSUE/REVISION

NO.	DATE	DESCRIPTION	CHK.

STATUS

SCALE
A1 1:200

DIMENSION UNIT
METRES

KEY PLAN

PROJECT NO.
60494885

AGREEMENT NO.

SHEET TITLE
PHOTO RECORDS OF SITE RECONNAISSANCE (REGION B)

SHEET NUMBER
60494885/EIA/FIGURE 8.1B

SHEET 2 OF 5

This drawing has been prepared for the use of AECOM's client. It may not be used, modified, reproduced or relied upon by third parties, except as agreed by AECOM in writing. AECOM accepts no responsibility, and disclaims any liability whatsoever, to any party that uses or relies on this drawing without AECOM's express written consent. All measurements must be obtained from the related dimensions.