
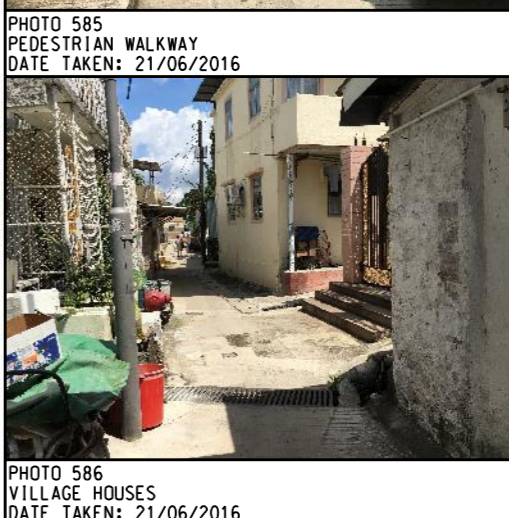


ISO A1 594mm x 841mm
 Approved:
 Checked:
 Designer:
 Project Management Initials:
 Pld File by: LVP 2018/05/10
 PATH: F:\project\60494885\drawing\supercut\site\EIA_703.dgn

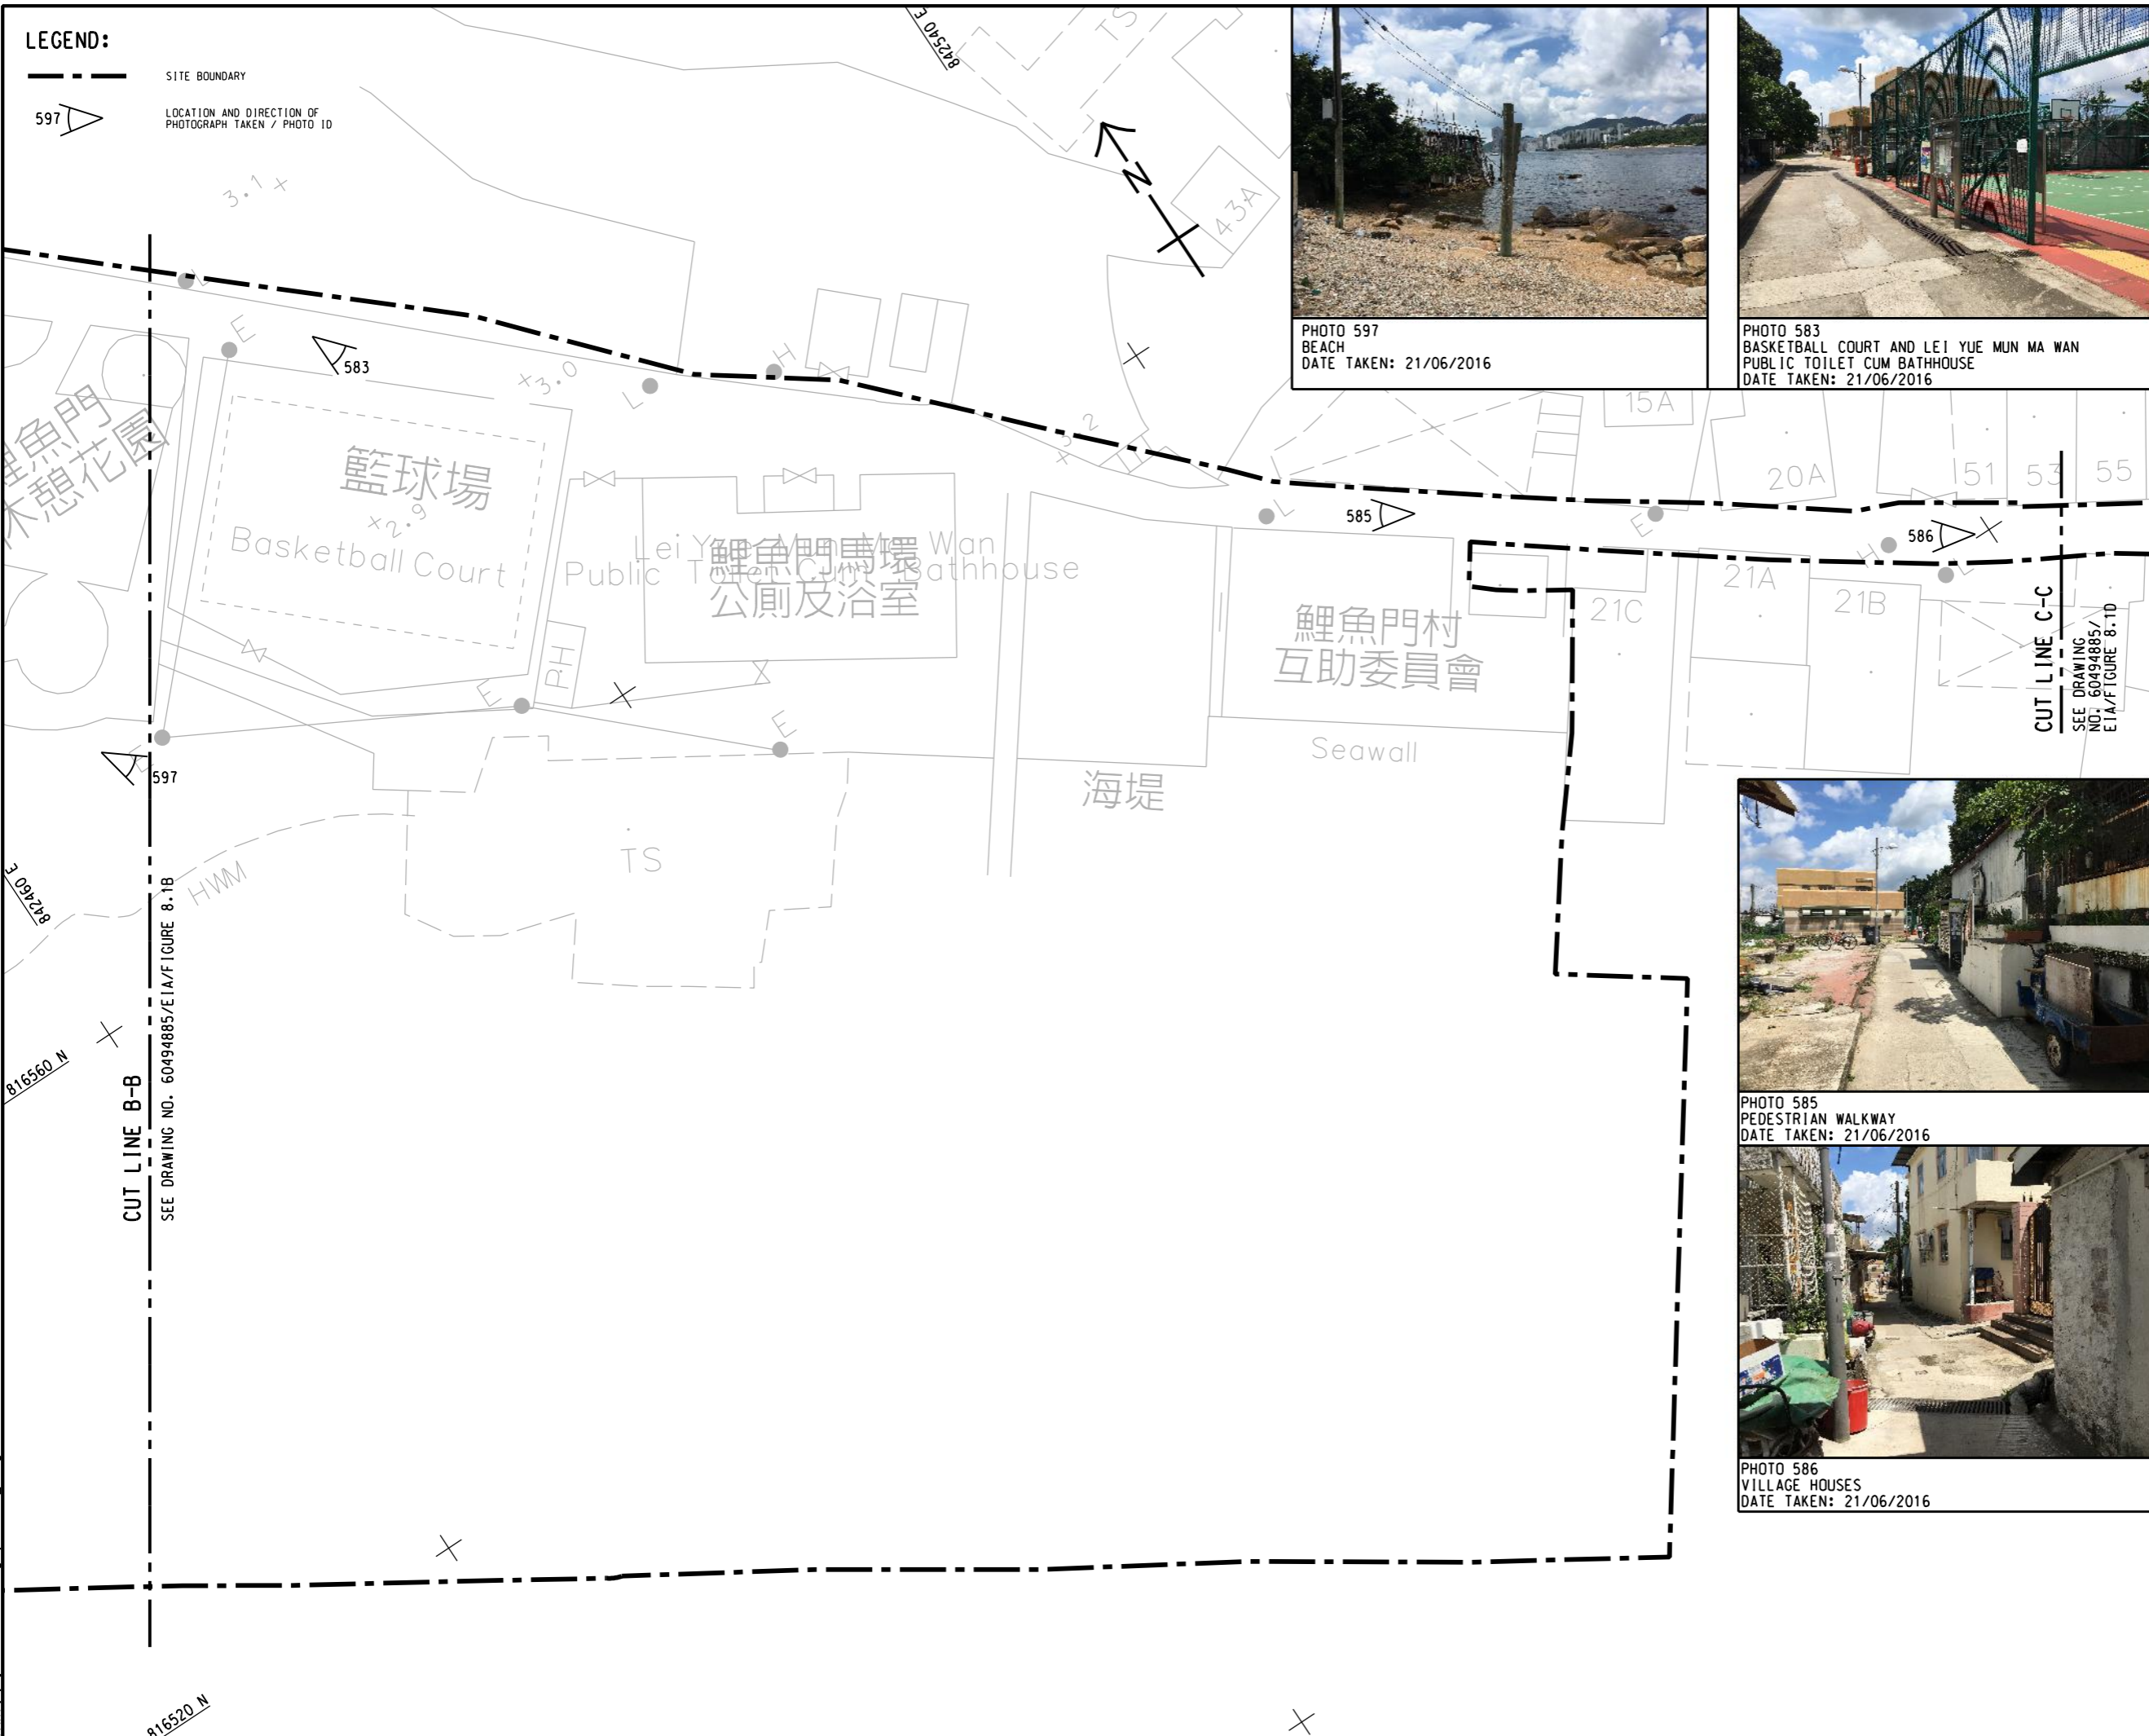

AECOM

PROJECT
 LEI YUE MUN WATERFRONT ENHANCEMENT PROJECT - ENVIRONMENTAL AND TRAFFIC IMPACT ASSESSMENT STUDIES - INVESTIGATION

CLIENT
 土木工程拓展署
 CEDD Civil Engineering and Development Department

CONSULTANT
 AECOM Asia Company Ltd.
 www.aecom.com

SUB-CONSULTANTS
 分判工程師公司

ISSUE/REVISION

I/R	DATE	DESCRIPTION	CHK.

STATUS
 圖則

SCALE
 A1 1:200

DIMENSION UNIT
 METRES

KEY PLAN
 索引圖

PROJECT NO.
 項目編號
 60494885

AGREEMENT NO.
 協議編號

SHEET TITLE
 圖則名稱
 PHOTO RECORDS OF SITE RECONNAISSANCE (REGION C)

SHEET NUMBER
 圖則編號
 60494885/EIA/FIGURE 8.1C

SHEET 3 OF 5

This drawing has been prepared for the use of AECOM's client. It may not be used, modified, reproduced or relied upon by third parties, except as agreed by AECOM or as required by law. AECOM accepts no responsibility, and denies any liability whatsoever, to any party that uses or relies on this drawing without AECOM's express written consent. All measurements must be obtained from the stated dimensions.