


Pld File by: LVP 2018/05/10  
 PATH: F:\project\60494885\drawing\supercat\site\EIA\_705.dgn  
 Project Management Initials: Designer: Checked: Approved: ISO A1 594mm x 841mm

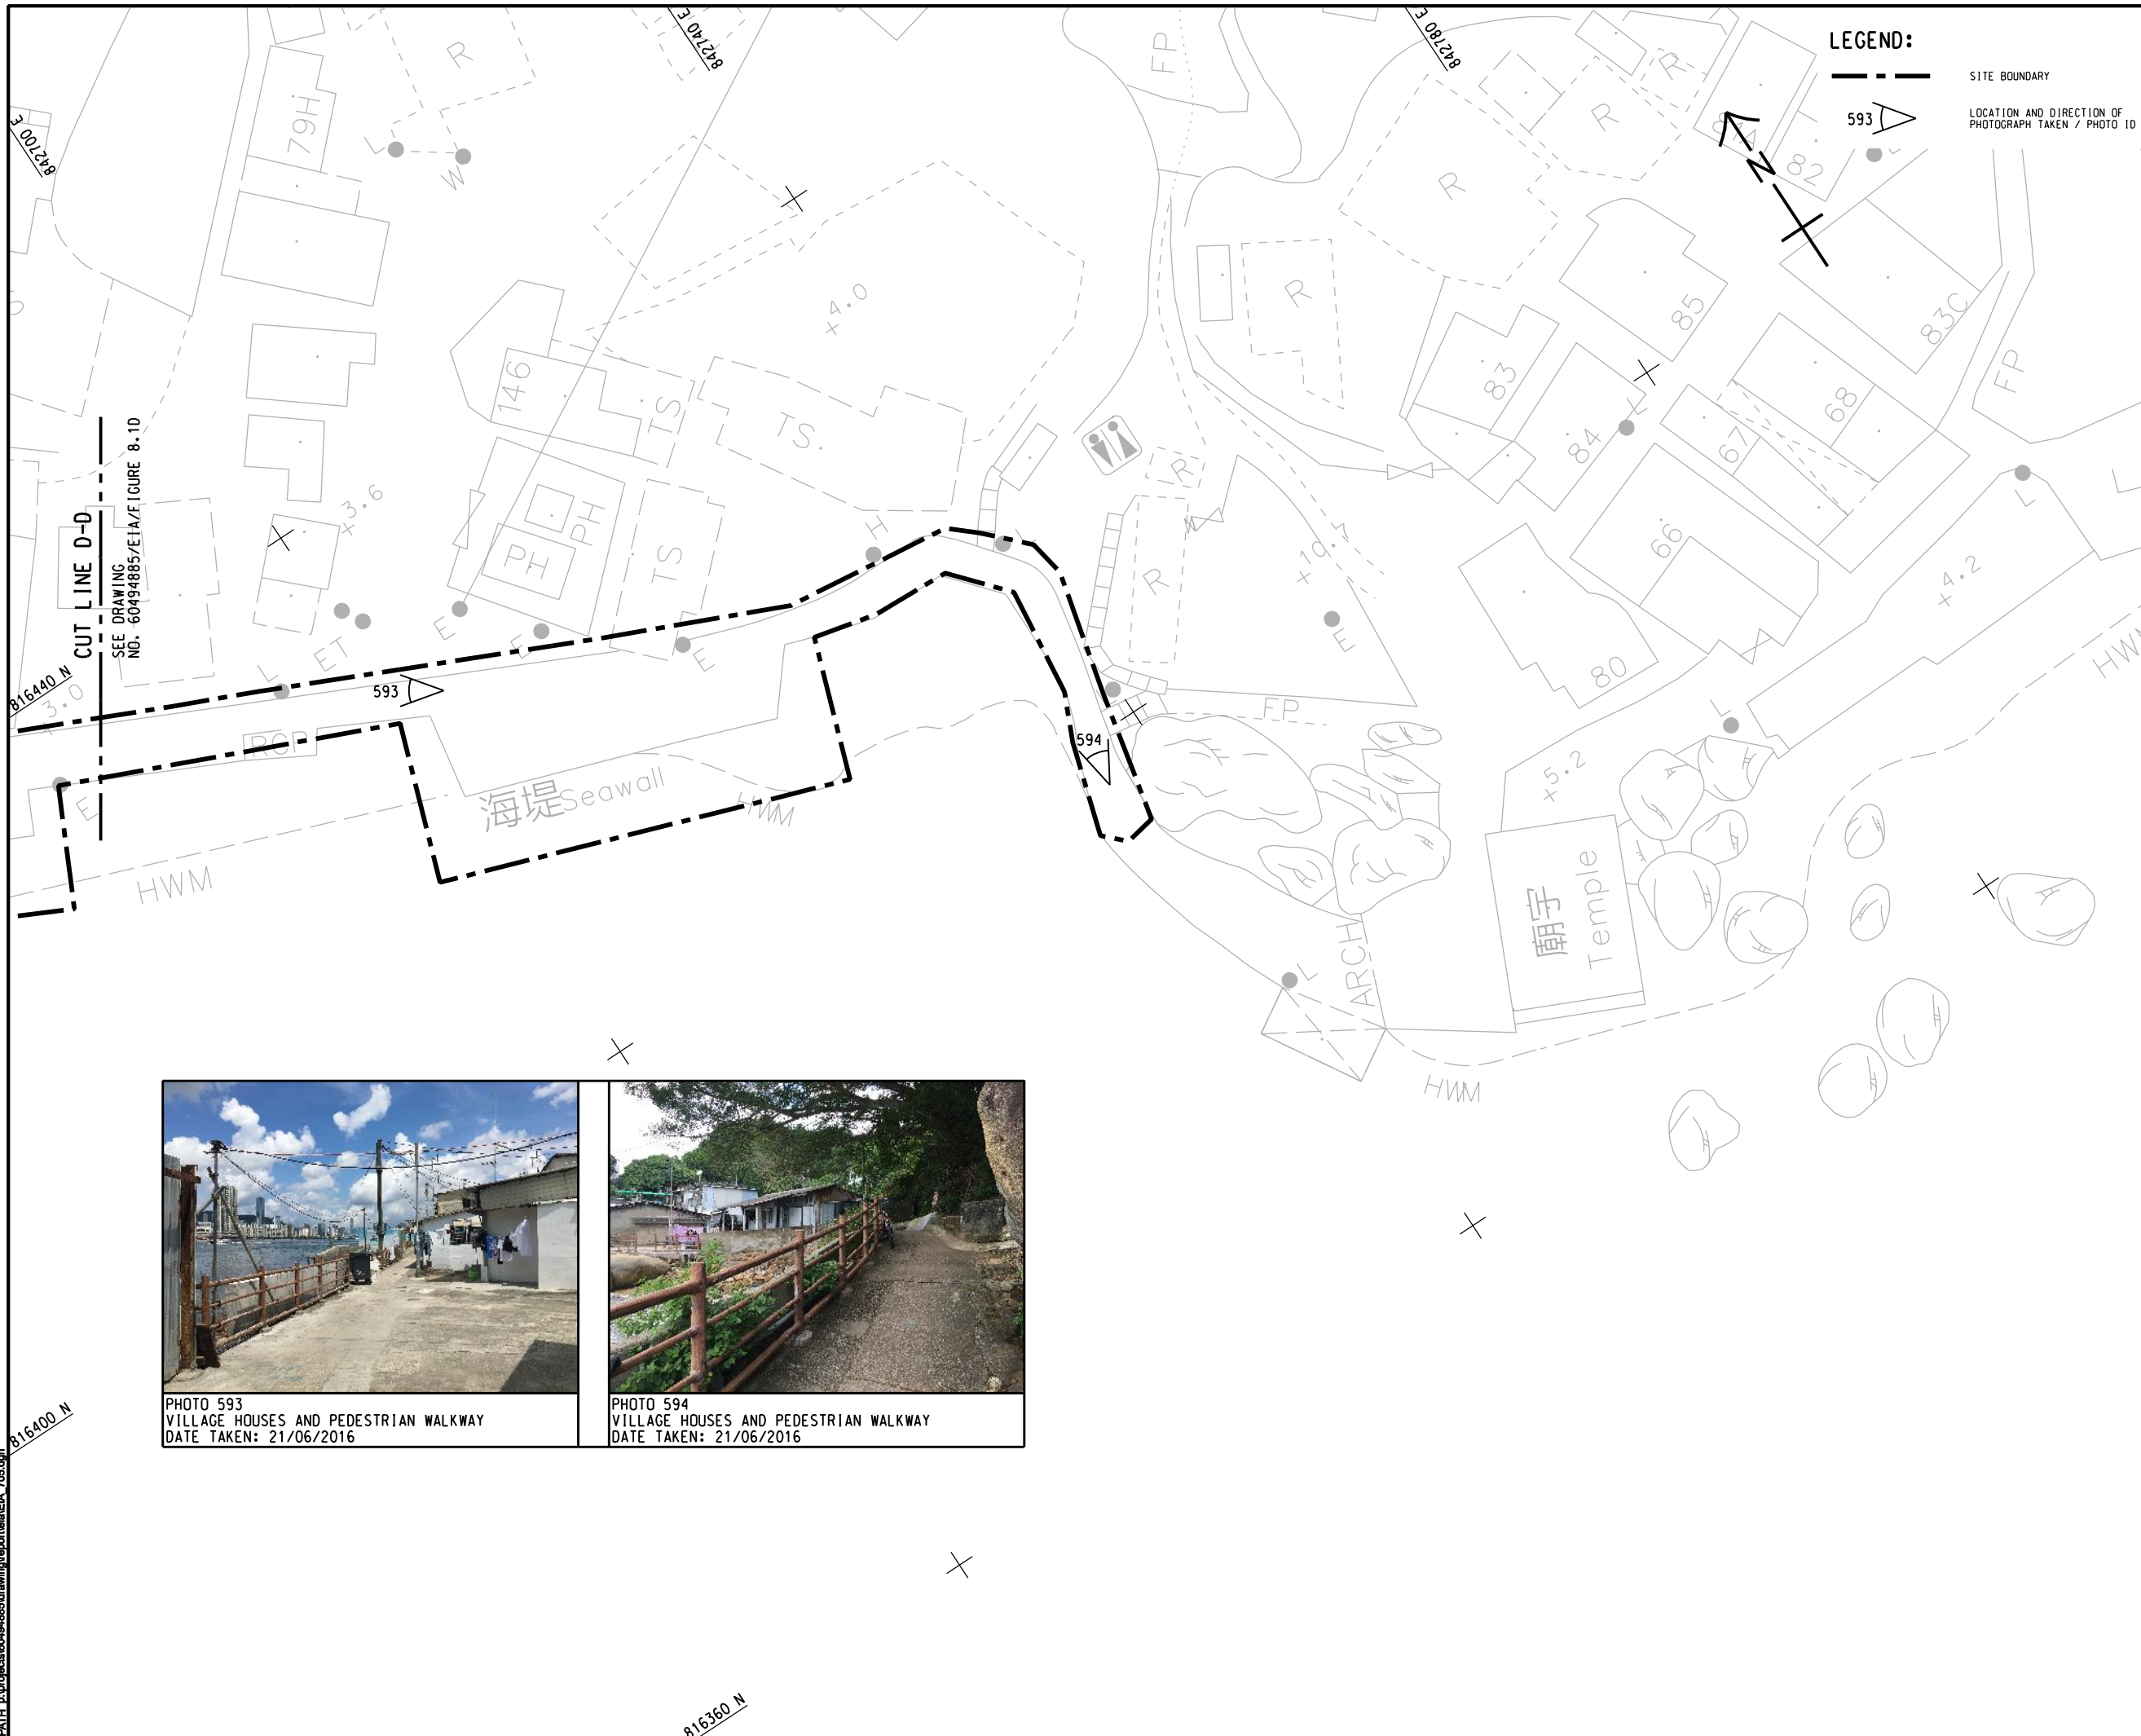

**LEGEND:**  
 - - - - - SITE BOUNDARY  
 593 [arrow symbol] LOCATION AND DIRECTION OF PHOTOGRAPH TAKEN / PHOTO ID

**AECOM**  
**PROJECT**  
 項目  
**LEI YUE MUN WATERFRONT ENHANCEMENT PROJECT - ENVIRONMENTAL AND TRAFFIC IMPACT ASSESSMENT STUDIES - INVESTIGATION**

**CLIENT**  
 業主  
**CEDD** 土木工程拓展署  
 Civil Engineering and Development Department

**CONSULTANT**  
 工程顧問公司  
**AECOM Asia Company Ltd.**  
 www.aecom.com

**SUB-CONSULTANTS**  
 分判工程顧問公司

**ISSUE/REVISION**  
 修訂

I/R	DATE	DESCRIPTION	CHK.

**STATUS**  
 階段

**SCALE**  
 比例  
 A1 1:200

**DIMENSION UNIT**  
 尺寸單位  
 METRES

**KEY PLAN**  
 索引圖

**PROJECT NO.**  
 項目編號  
 60494885

**AGREEMENT NO.**  
 協議編號

**SHEET TITLE**  
 圖紙名稱  
 PHOTO RECORDS OF SITE RECONNAISSANCE (REGION E)

**SHEET NUMBER**  
 圖紙編號  
 60494885/EIA/FIGURE 8.1E

SHEET 5 OF 5



PHOTO 593  
 VILLAGE HOUSES AND PEDESTRIAN WALKWAY  
 DATE TAKEN: 21/06/2016



PHOTO 594  
 VILLAGE HOUSES AND PEDESTRIAN WALKWAY  
 DATE TAKEN: 21/06/2016

This drawing has been prepared for the use of AECOM's client. It may not be used, modified, reproduced or relied upon by third parties, except as agreed by AECOM or as required by law. AECOM accepts no responsibility, and disclaims any liability whatsoever, to any party that uses or relies on this drawing without AECOM's express written consent. Do not scale this document. All measurements must be obtained from the stated dimensions.