


ISO A1 594mm x 841mm
 Approved:
 Checked:
 Designer:
 Project Management Initials:
 Pld File by: YANGZQ 20180229
 PATH: P:\PROJECTS\60494885\DRAWING\REPORT\ECOMP\COMP_791.dgn

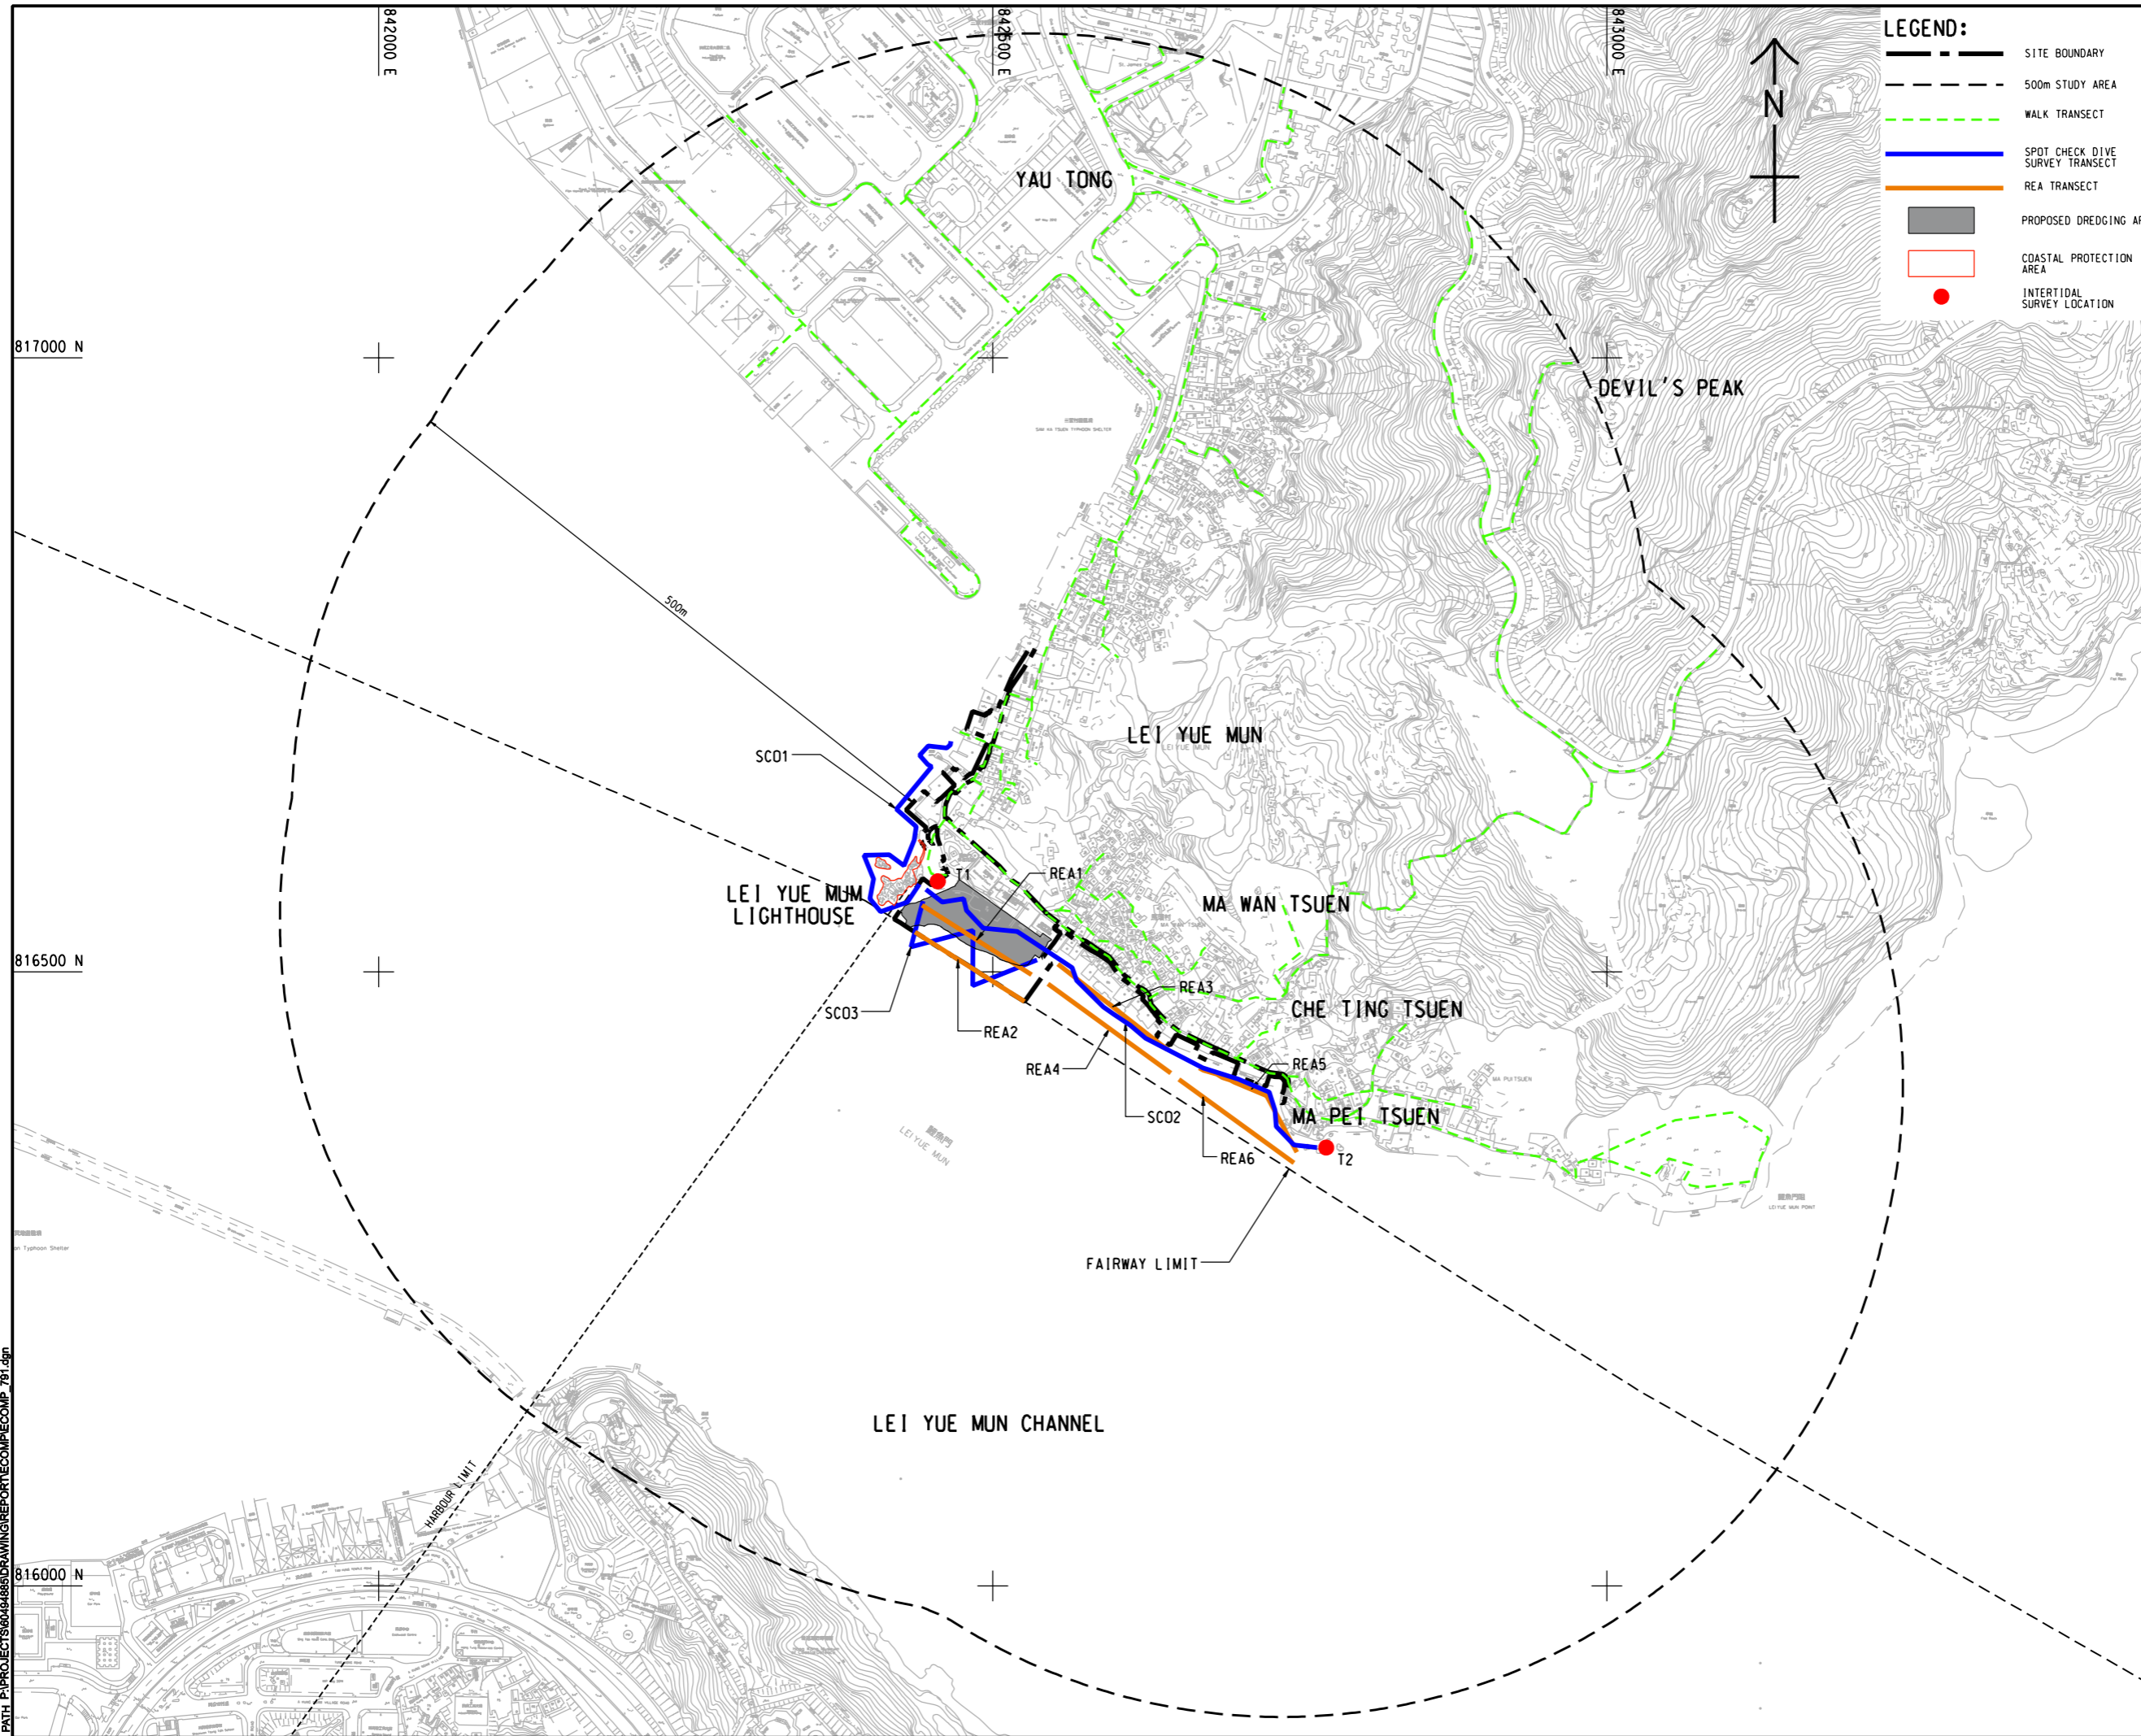

LEGEND:

- SITE BOUNDARY
- 500m STUDY AREA
- WALK TRANSECT
- SPOT CHECK DIVE SURVEY TRANSECT
- REA TRANSECT
- PROPOSED DREDGING AREA
- COASTAL PROTECTION AREA
- INTERTIDAL SURVEY LOCATION

AECOM

PROJECT
 項目
LEI YUE MUN WATERFRONT ENHANCEMENT PROJECT - ENVIRONMENTAL AND TRAFFIC IMPACT ASSESSMENT STUDIES - INVESTIGATION

CLIENT
 業主
CEDD 土木工程拓展署
 Civil Engineering and Development Department

CONSULTANT
 工程顧問公司
AECOM Asia Company Ltd.
 www.aecom.com

SUB-CONSULTANTS
 分判工程顧問公司

ISSUE/REVISION
 修訂

I/R	DATE	DESCRIPTION	CHK.

STATUS
 階段

SCALE
 比例
 A3 1 : 5000

DIMENSION UNIT
 尺寸單位
 METRES

KEY PLAN
 索引圖

PROJECT NO.
 項目編號
 60494885

AGREEMENT NO.
 協議編號

SHEET TITLE
 圖紙名稱
 STUDY AREA AND PROPOSED LOCATION FOR MARINE ECOLOGICAL SURVEYS

SHEET NUMBER
 圖紙編號
 60494885/ECOMP/FIGURE 9.1

This drawing has been prepared for the use of AECOM's client. It may not be used, modified, reproduced or relied upon by third parties, except as agreed by AECOM or as required by law. AECOM accepts no responsibility, and denies any liability whatsoever, to any party, for uses or reliance on this drawing without AECOM's express written consent. Do not scale this document. All measurements must be obtained from the stated dimensions.