



ISO A1 594mm x 841mm
 Approved:
 Checked:
 Designer:
 Project Management Initials:
 201807
 P:\PROJECTS\60494885\DRAWING\REPORT\ESIES_703.dgn

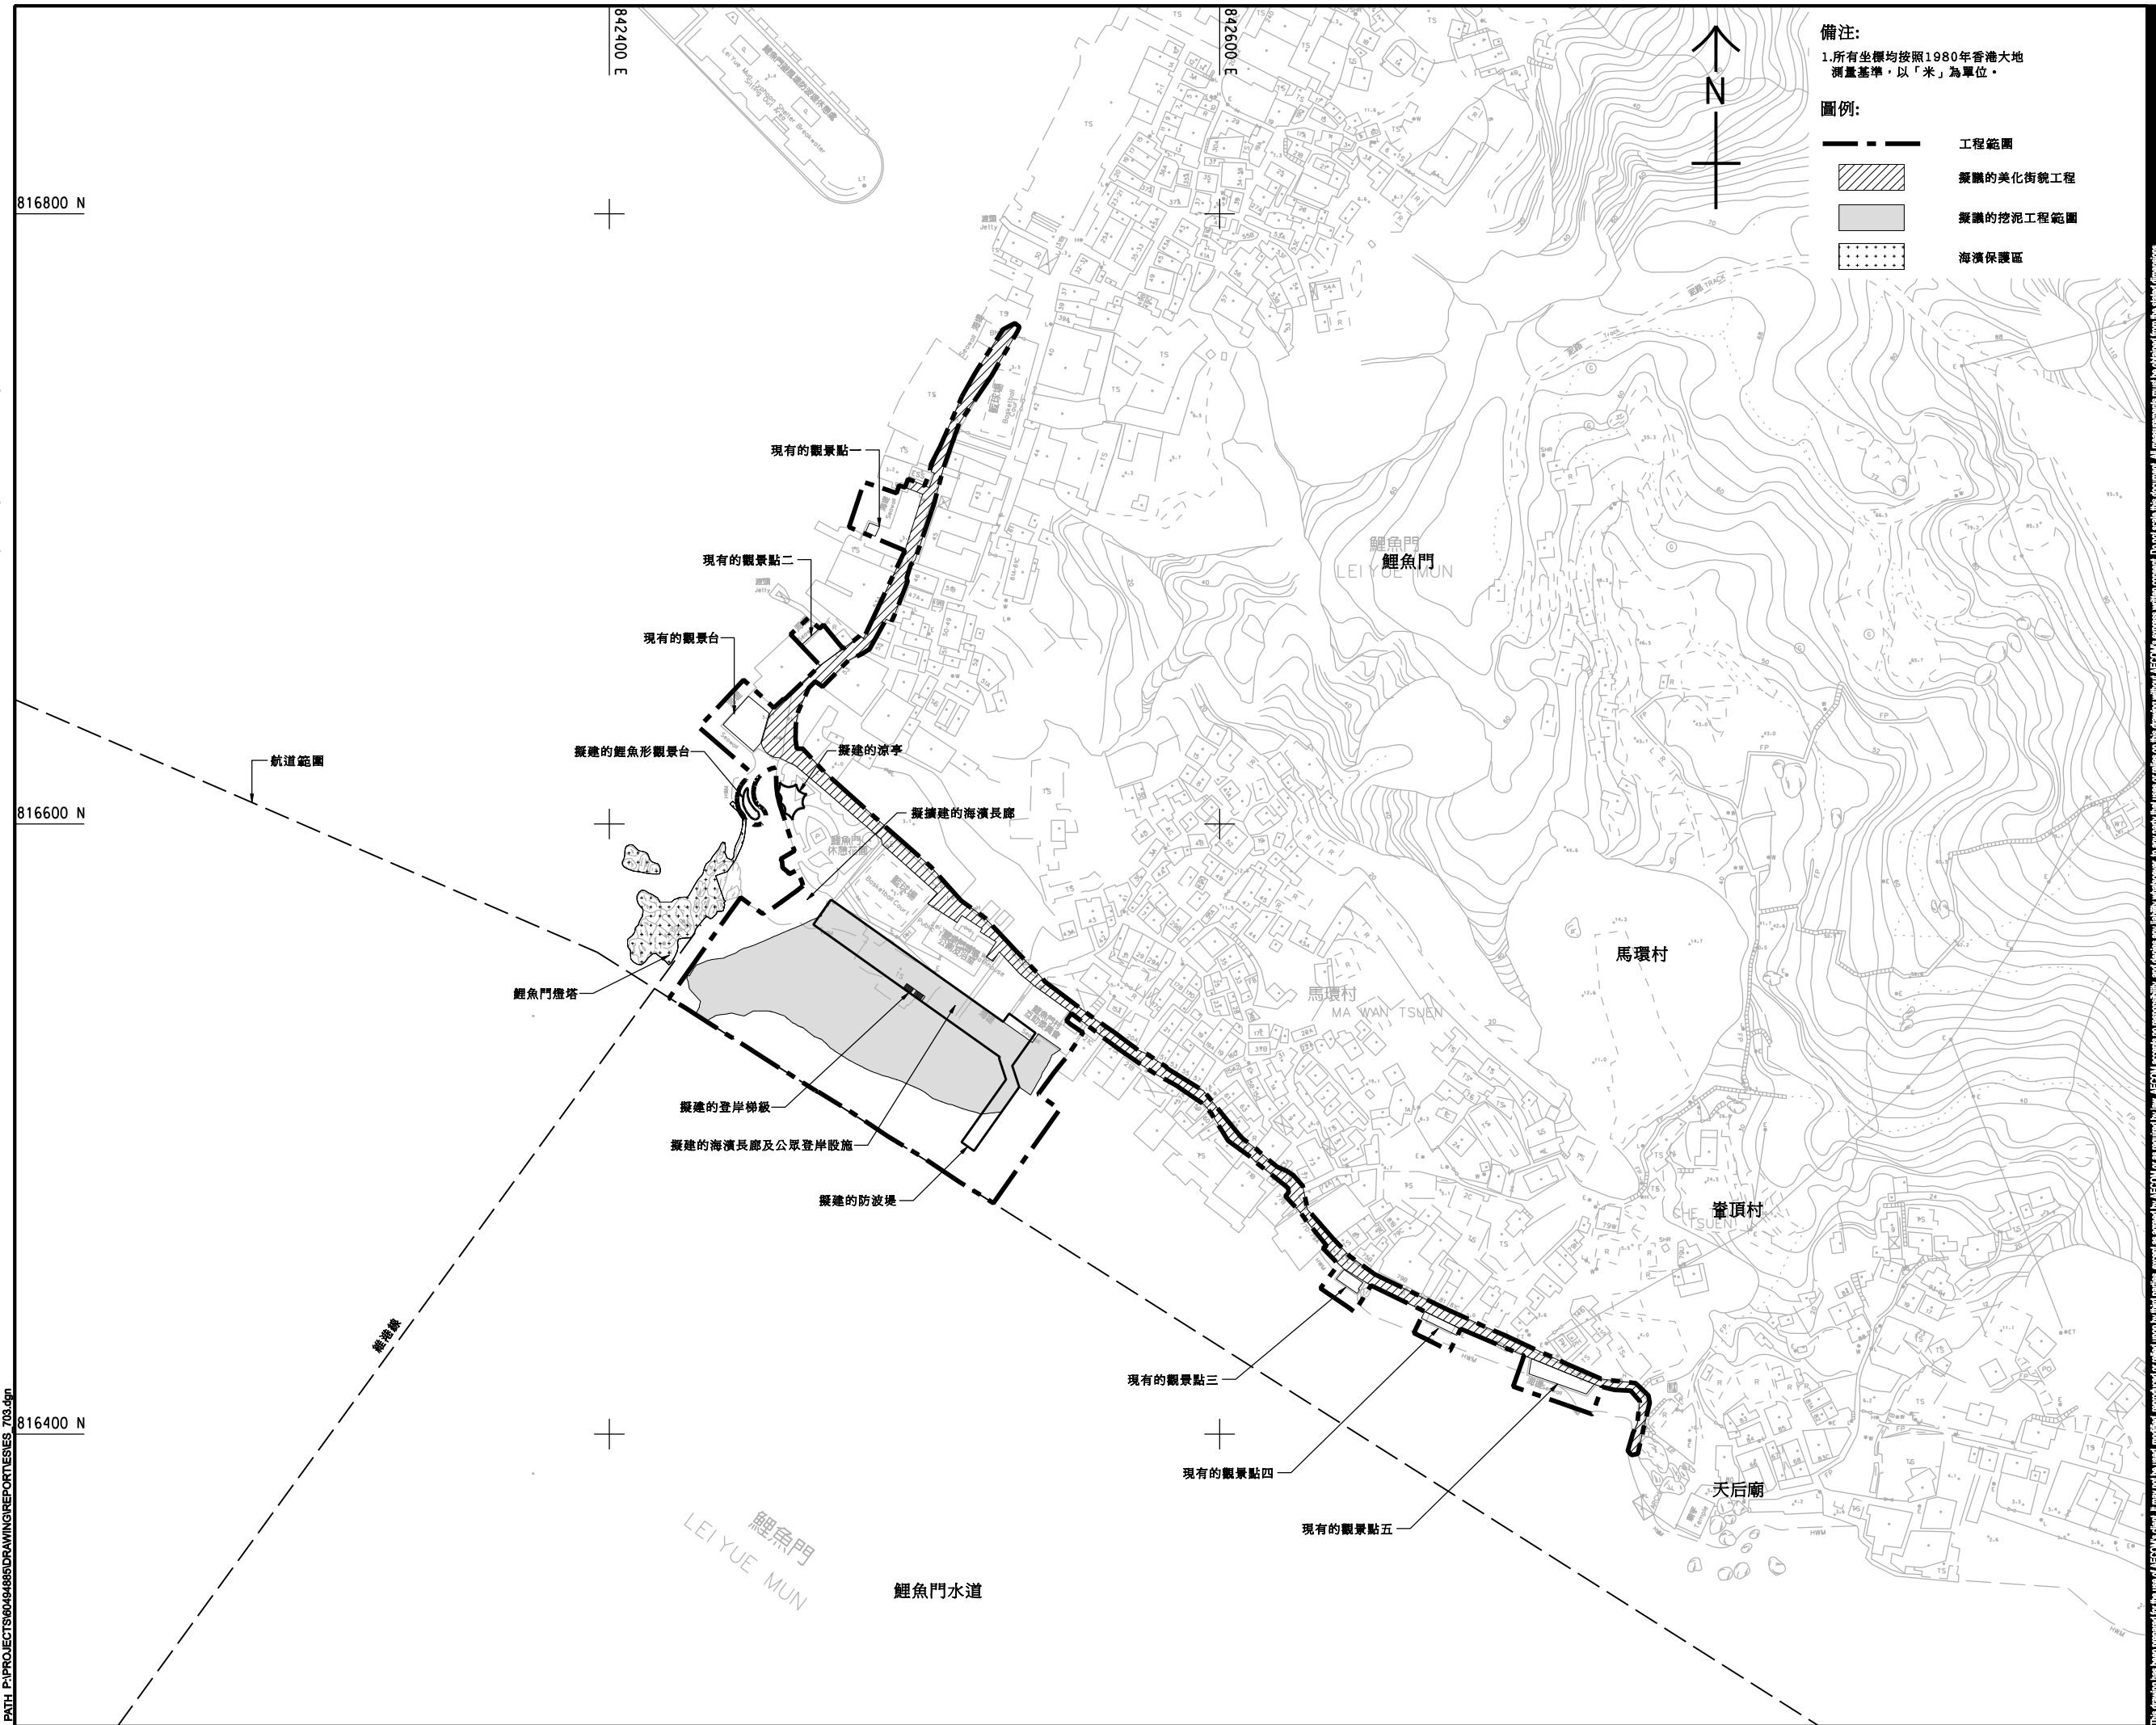

備注:
 1. 所有坐標均按照1980年香港大地測量基準, 以「米」為單位。
 圖例:
 - - - 工程範圍
 [Hatched Box] 擬議的美化街鏡工程
 [Solid Grey Box] 擬議的挖泥工程範圍
 [Dotted Box] 海濱保護區

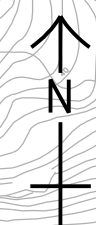

AECOM

PROJECT
 鯉魚門海旁改善計劃
 環境影響評估及交通影響
 評估研究 - 調查

CLIENT
 土木 工程 拓展 署
CEDD Civil Engineering and
 Development Department

CONSULTANT
 工程師 公司
AECOM Asia Company Ltd.
 www.aecom.com

SUB-CONSULTANTS
 分判 工程師 公司

ISSUE/REVISION
 修訂

I/R	DATE	DESCRIPTION	CHK.
修訂	日期	內容摘要	校核

STATUS
 階段

SCALE **DIMENSION UNIT**
 比例 尺寸單位

A1 1: 1000 METRES 米

KEY PLAN A1 1: 10000
 索引圖

PROJECT NO. **AGREEMENT NO.**
 項目編號 協議編號

60494885

SHEET TITLE
 圖紙名稱

工程位置圖

SHEET NUMBER
 圖紙編號

60494885/ES/圖 2.1

This drawing has been prepared for the use of AECOM's client. It may not be used, modified, reproduced or relied upon by third parties, except as agreed by AECOM in writing. AECOM accepts no responsibility, and denies any liability whatsoever, to any party, for loss or damage of any kind, arising from the use of this drawing without AECOM's express written consent. All measurements must be obtained from the stated dimensions.