


ISO A1 594mm x 841mm
 Approved:
 Checked:
 Designer:
 Project Management Initials:
 836800 N
 836400 N
 Pld File by: Song YN 12/02/2018
 PATH: E:\projects\60505476\DRAWING\REPORTS\ES_401.dgn

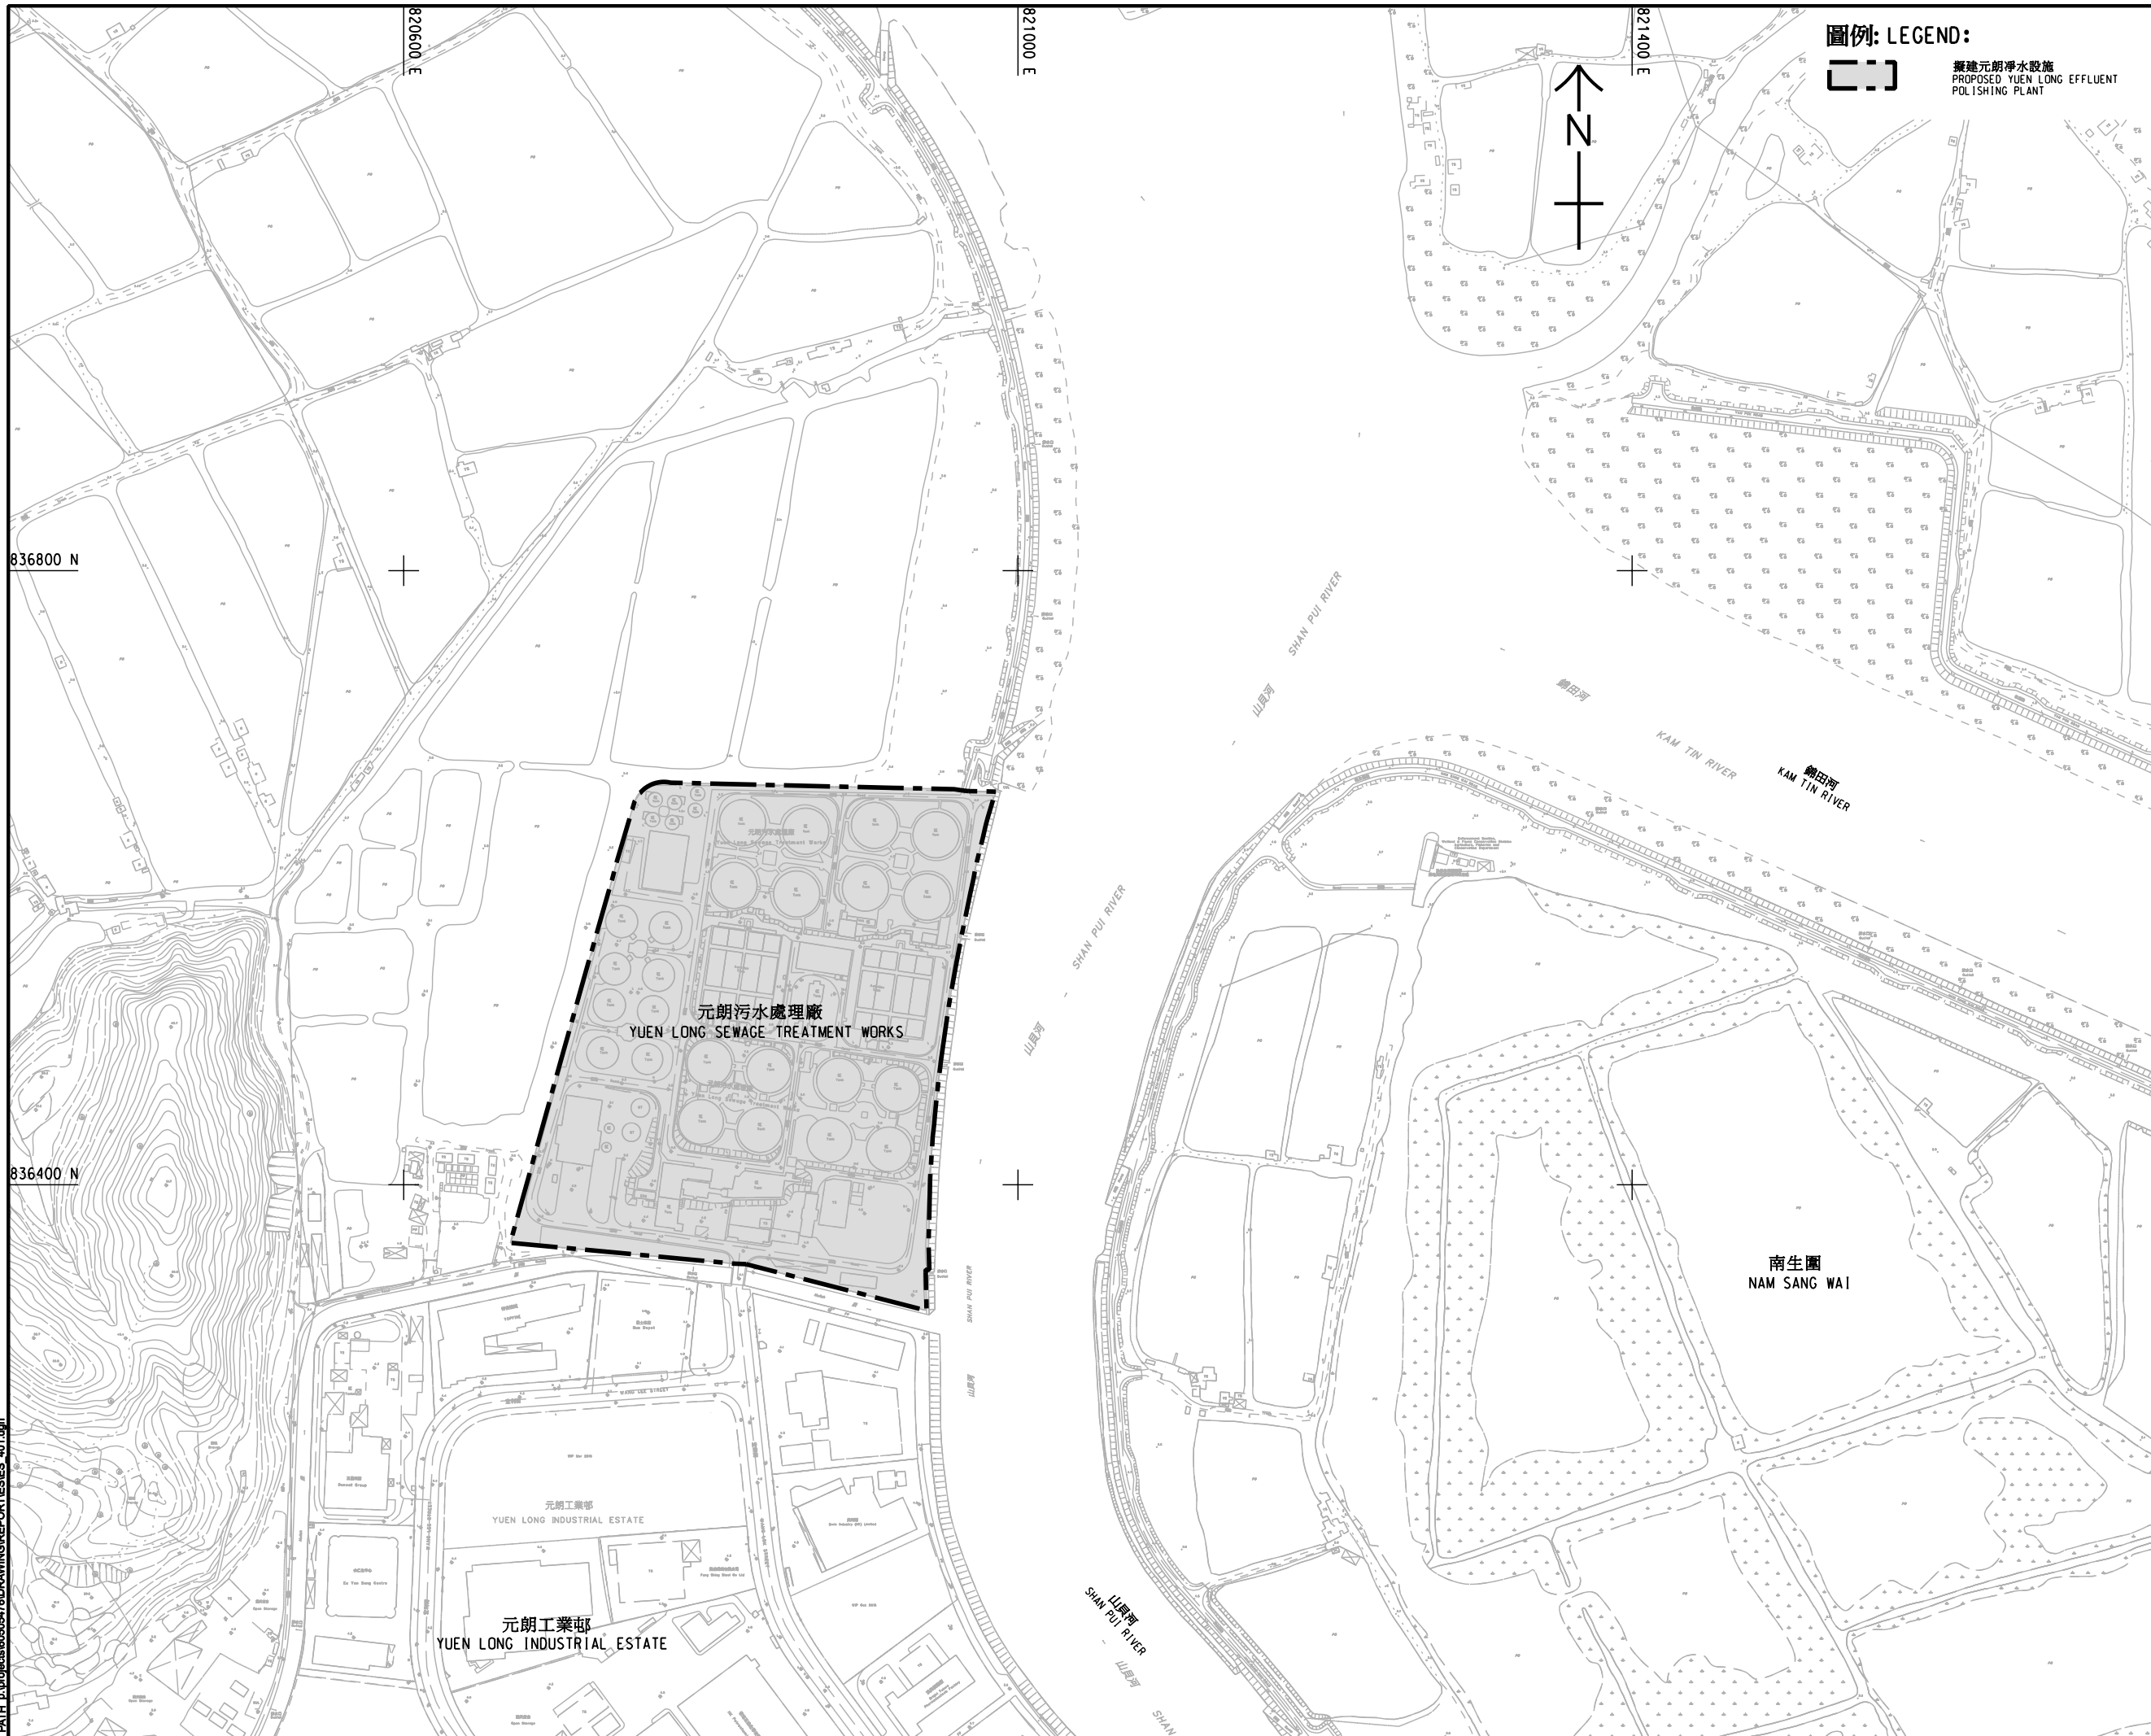

圖例: LEGEND:

 擬建元朗淨水設施
 PROPOSED YUEN LONG EFFLUENT
 POLISHING PLANT

AECOM
PROJECT
 項目
**YUEN LONG EFFLUENT
 POLISHING PLANT -
 INVESTIGATION, DESIGN
 AND CONSTRUCTION**
 元朗淨水設施 - 勘察研究、
 設計及建造
CLIENT
 業主

 渠務署
 Drainage Services Department

CONSULTANT
 工程顧問公司
 AECOM Asia Company Ltd.
 www.aecom.com

SUB-CONSULTANTS
 分判工程顧問公司

ISSUE/REVISION
修訂

I/R	DATE	DESCRIPTION	CHK.

STATUS
階段

SCALE
 比例
 A1 1:2000
DIMENSION UNIT
 尺寸單位
 METRES

KEY PLAN
 索引圖

PROJECT NO.
 項目編號
 60505476
CONTRACT NO.
 合約編號
 CE 3/2015 (DS)

SHEET TITLE
 圖紙名稱
 元朗淨水設施位置
 LOCATION OF PROPOSED
 YUEN LONG EFFLUENT
 POLISHING PLANT

SHEET NUMBER
 圖紙編號
 60505476/ES/FIGURE 2.1

This drawing has been prepared for the use of AECOM's client. It may not be used, modified, reproduced or relied upon by third parties, except as agreed by AECOM in writing. AECOM accepts no responsibility, and denies any liability whatsoever, to any party for loss or damage of any kind arising from the use of this drawing without AECOM's express written consent. Do not scale this document. All measurements must be obtained from the stated dimensions.