


11/21  
 P:\PROJECTS\605476\DRAWING\REPORT\EA\EA\_420.dgn  
 Pld File by: GuoYU  
 Project Management Initials: Designer: Checked: Approved: ISO A1 594mm x 841mm

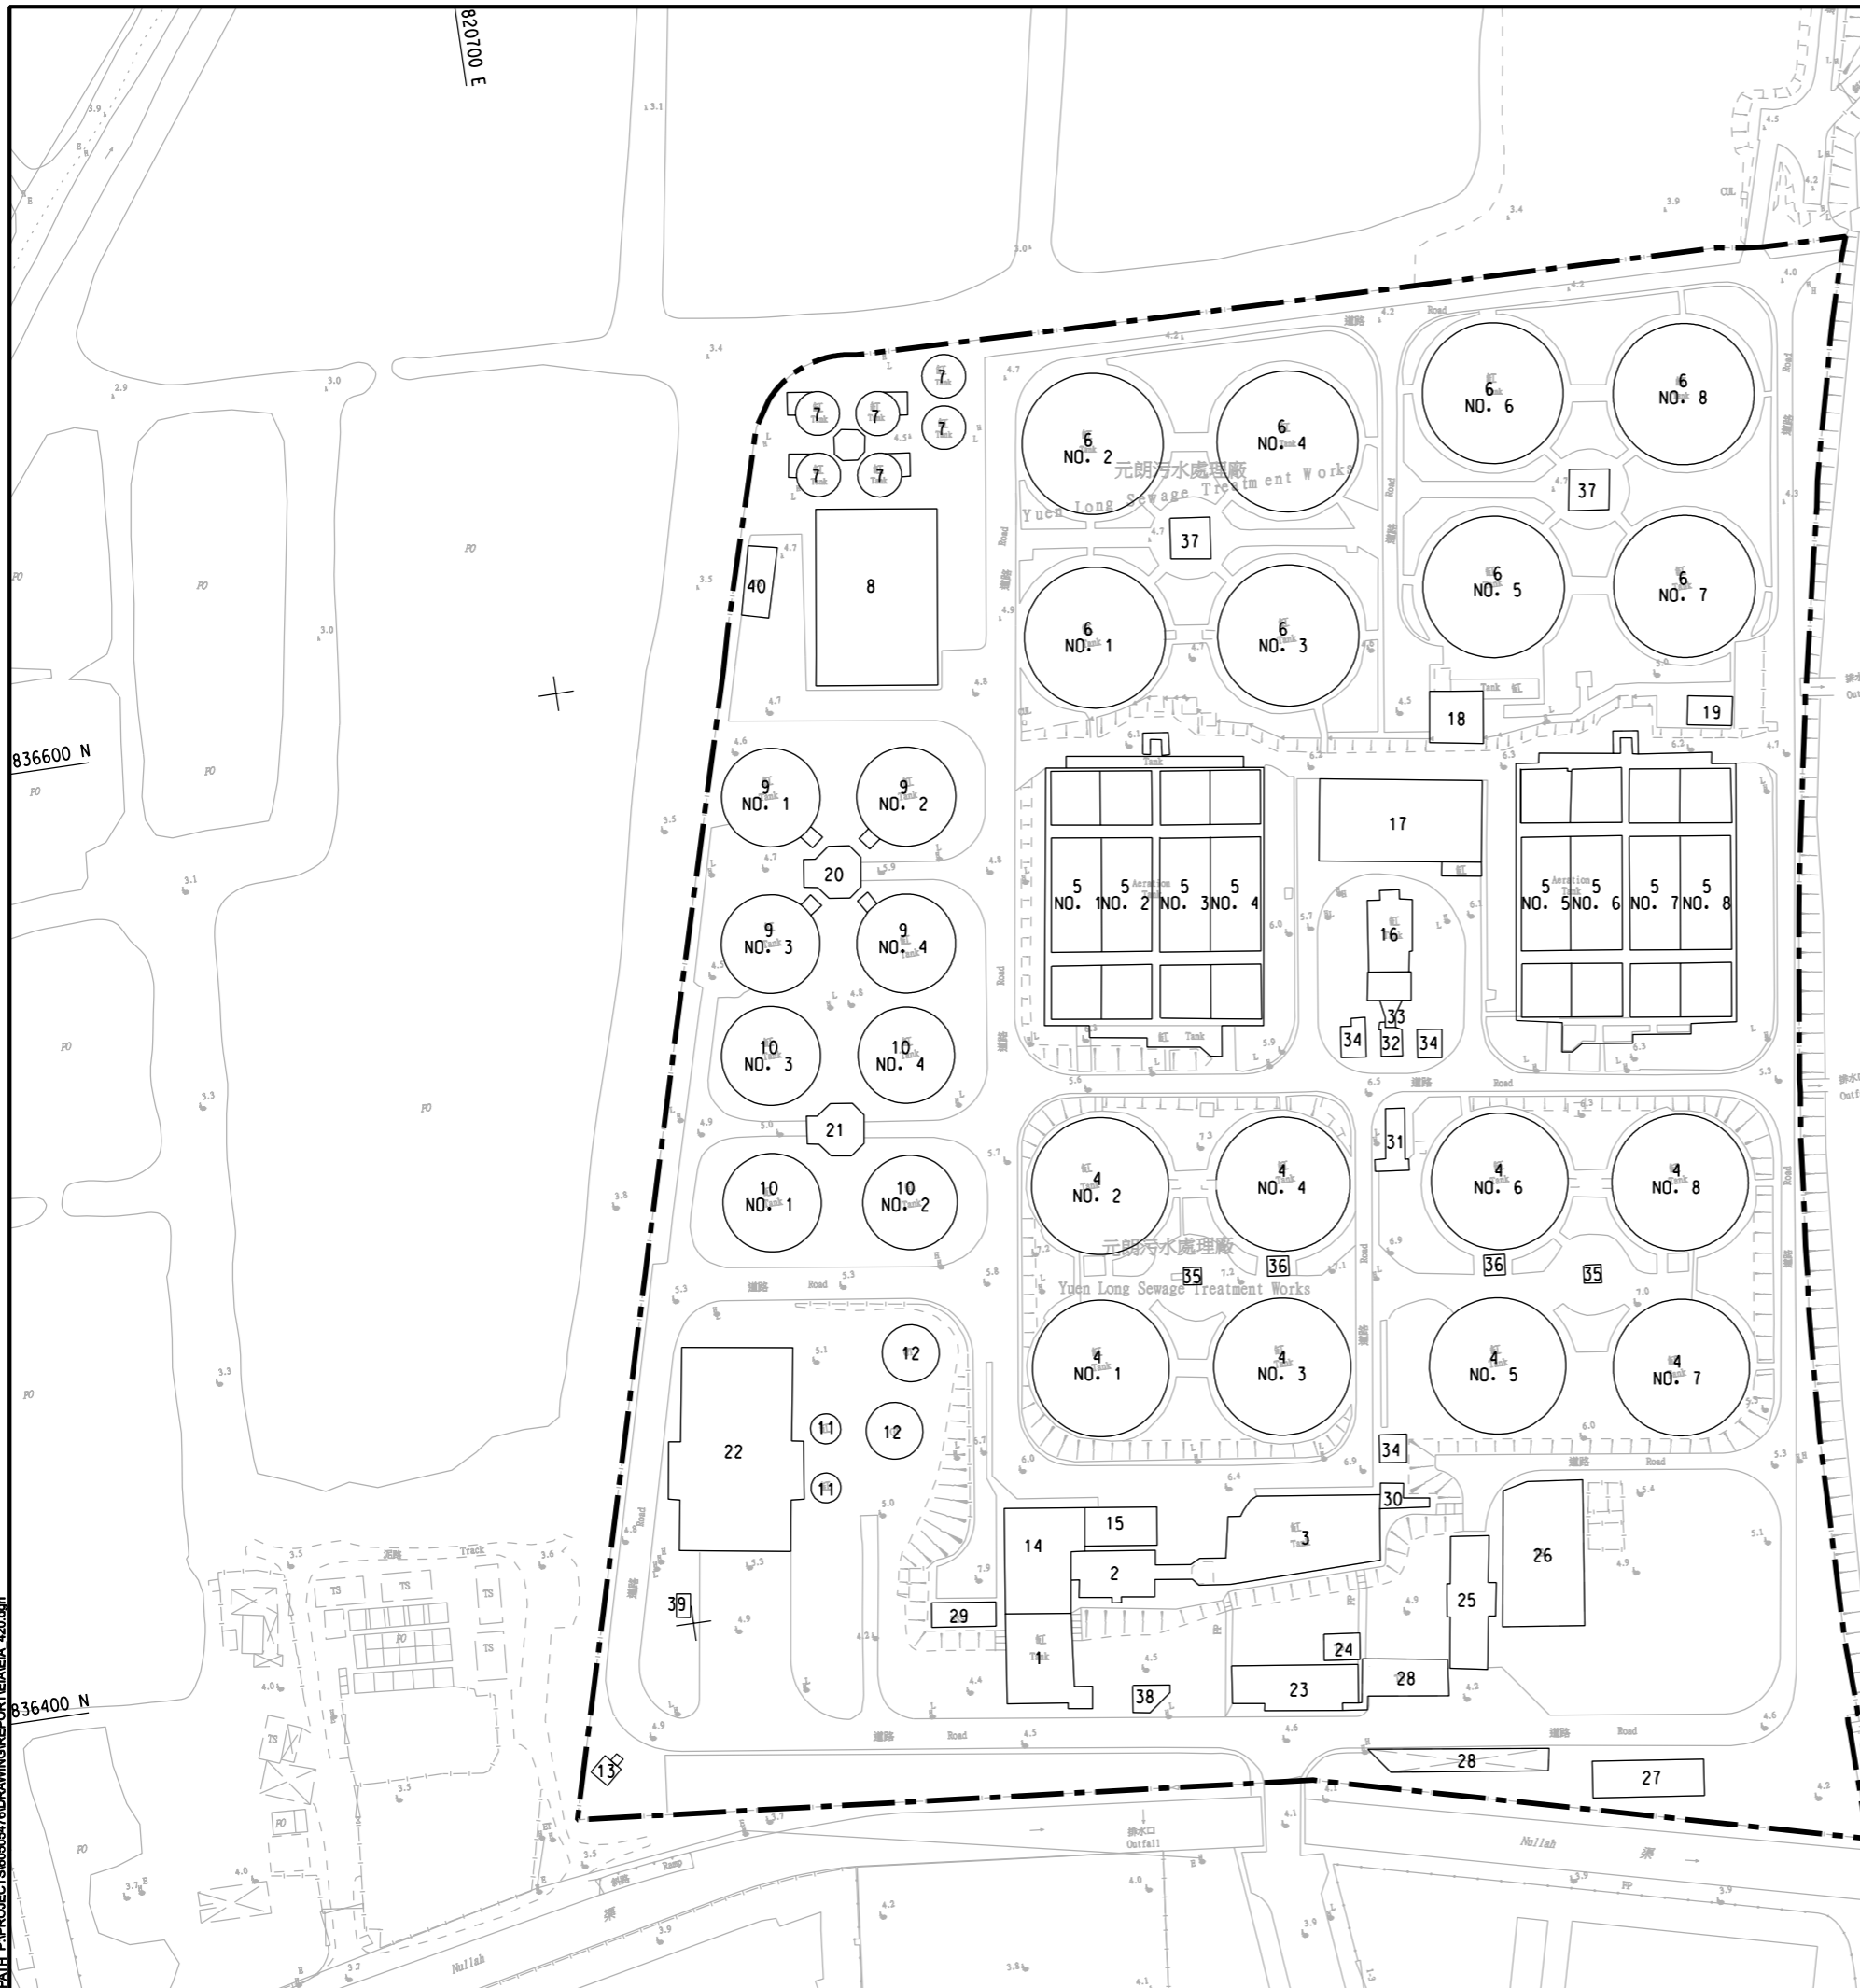

**LEGEND:**  
 - - - - - SITE BOUNDARY



1	SCREW PUMP PUMPING STATION
2	BAR SCREEN CHAMBER
3	DETRITORS
4	PRIMARY SEDIMENTATION TANK
5	AERATION TANK
6	FINAL SEDIMENTATION TANK
7	CONSOLIDATION TANK
8	AIR FLOTATION THICKENER
9	PRIMARY SLUDGE DIGESTION TANK
10	SECONDARY SLUDGE DIGESTION TANK
11	DIGESTED SLUDGE HOLDING TANK
12	GAS HOLDER
13	WASTE GAS BURNER
14	CENTRAL CONTROL ROOM
15	SCREENING PRESS HOUSE
16	RETURN ACTIVATED SLUDGE SCEW PUMP PUMPING STATION
17	BLOWER HOUSE
18	WASHWATER PUMPING STATION
19	AUXILIARY PUMPING STATION
20	METHANE COMPRESSOR HOUSE
21	WATER HEATER HOUSE
22	SLUDGE DEWATERING BUILDING
23	ADMINISTRATION BUILDING
24	DOCUMENTS CENTRE
25	WORKSHOP
26	MAIN STORE
27	CHANGING ROOM
28	CAR PARK
29	SWITCHROOM
30	SCREENED SEWAGE / RETURN EFFLUENT CHAMBER
31	SETTLED SEWAGE OVERFLOW CHAMBER
32	SETTLED SEWAGE DISTRIBUTION CHAMBER
33	RETURN ACTIVATED SLUDGE DISTRIBUTION CHAMBER
34	FLOW MEASUREMENT CHAMBER
35	SCREENED SEWAGE DISTRIBUTION CHAMBER
36	PRIMARY SLUDGE DRAW-OFF CHAMBER
37	MIXED LIQUOR DISTRIBUTION & SLUDGE DRAW-OFF CHAMBER
38	EMERGENCY BY-PASS CHAMBER
39	DANGEROUS GOOD STORE
40	WASTE STORAGE AREA

**AECOM**

**PROJECT**  
 項目  
**YUEN LONG EFFLUENT POLISHING PLANT - INVESTIGATION, DESIGN AND CONSTRUCTION**

**CLIENT**  
 業主  
 **渠務署**  
 Drainage Services Department

**CONSULTANT**  
 工程顧問公司  
 AECOM Asia Company Ltd.  
 www.aecom.com

**SUB-CONSULTANTS**  
 分門工程顧問公司

**ISSUE/REVISION**  
 修訂

NO.	DATE	DESCRIPTION	CHK.

**STATUS**  
 圖況

**SCALE**  
 比例  
 A3 1:1500

**DIMENSION UNIT**  
 尺寸單位  
 METRES

**KEY PLAN**  
 索引圖

**PROJECT NO.**  
 項目編號  
 60505476

**CONTRACT NO.**  
 合約編號  
 CE 3/2015 (DS)

**SHEET TITLE**  
 圖名  
 GENERAL LAYOUT OF YUEN LONG SEWAGE TREATMENT WORKS (YLSTW)

**SHEET NUMBER**  
 圖號  
 60505476/EIA/FIGURE 2.1

This drawing has been prepared for the use of AECOM's client. It may not be used, modified, reproduced or relied upon by third parties, except as agreed by AECOM or as required by law. AECOM accepts no responsibility, and denies any liability whatsoever, to any party that uses or relies on this drawing without AECOM's express written consent. Do not scale this document. All measurements must be obtained from the stated dimensions.