


Pld File By: GuoYU 11/22  
 PATH: P:\PROJECTS\605476\DRAWING\REPORT\EA\EA\_437.dgn  
 Project Management Initials: Designer: Checked: Approved: ISO A1 594mm x 841mm

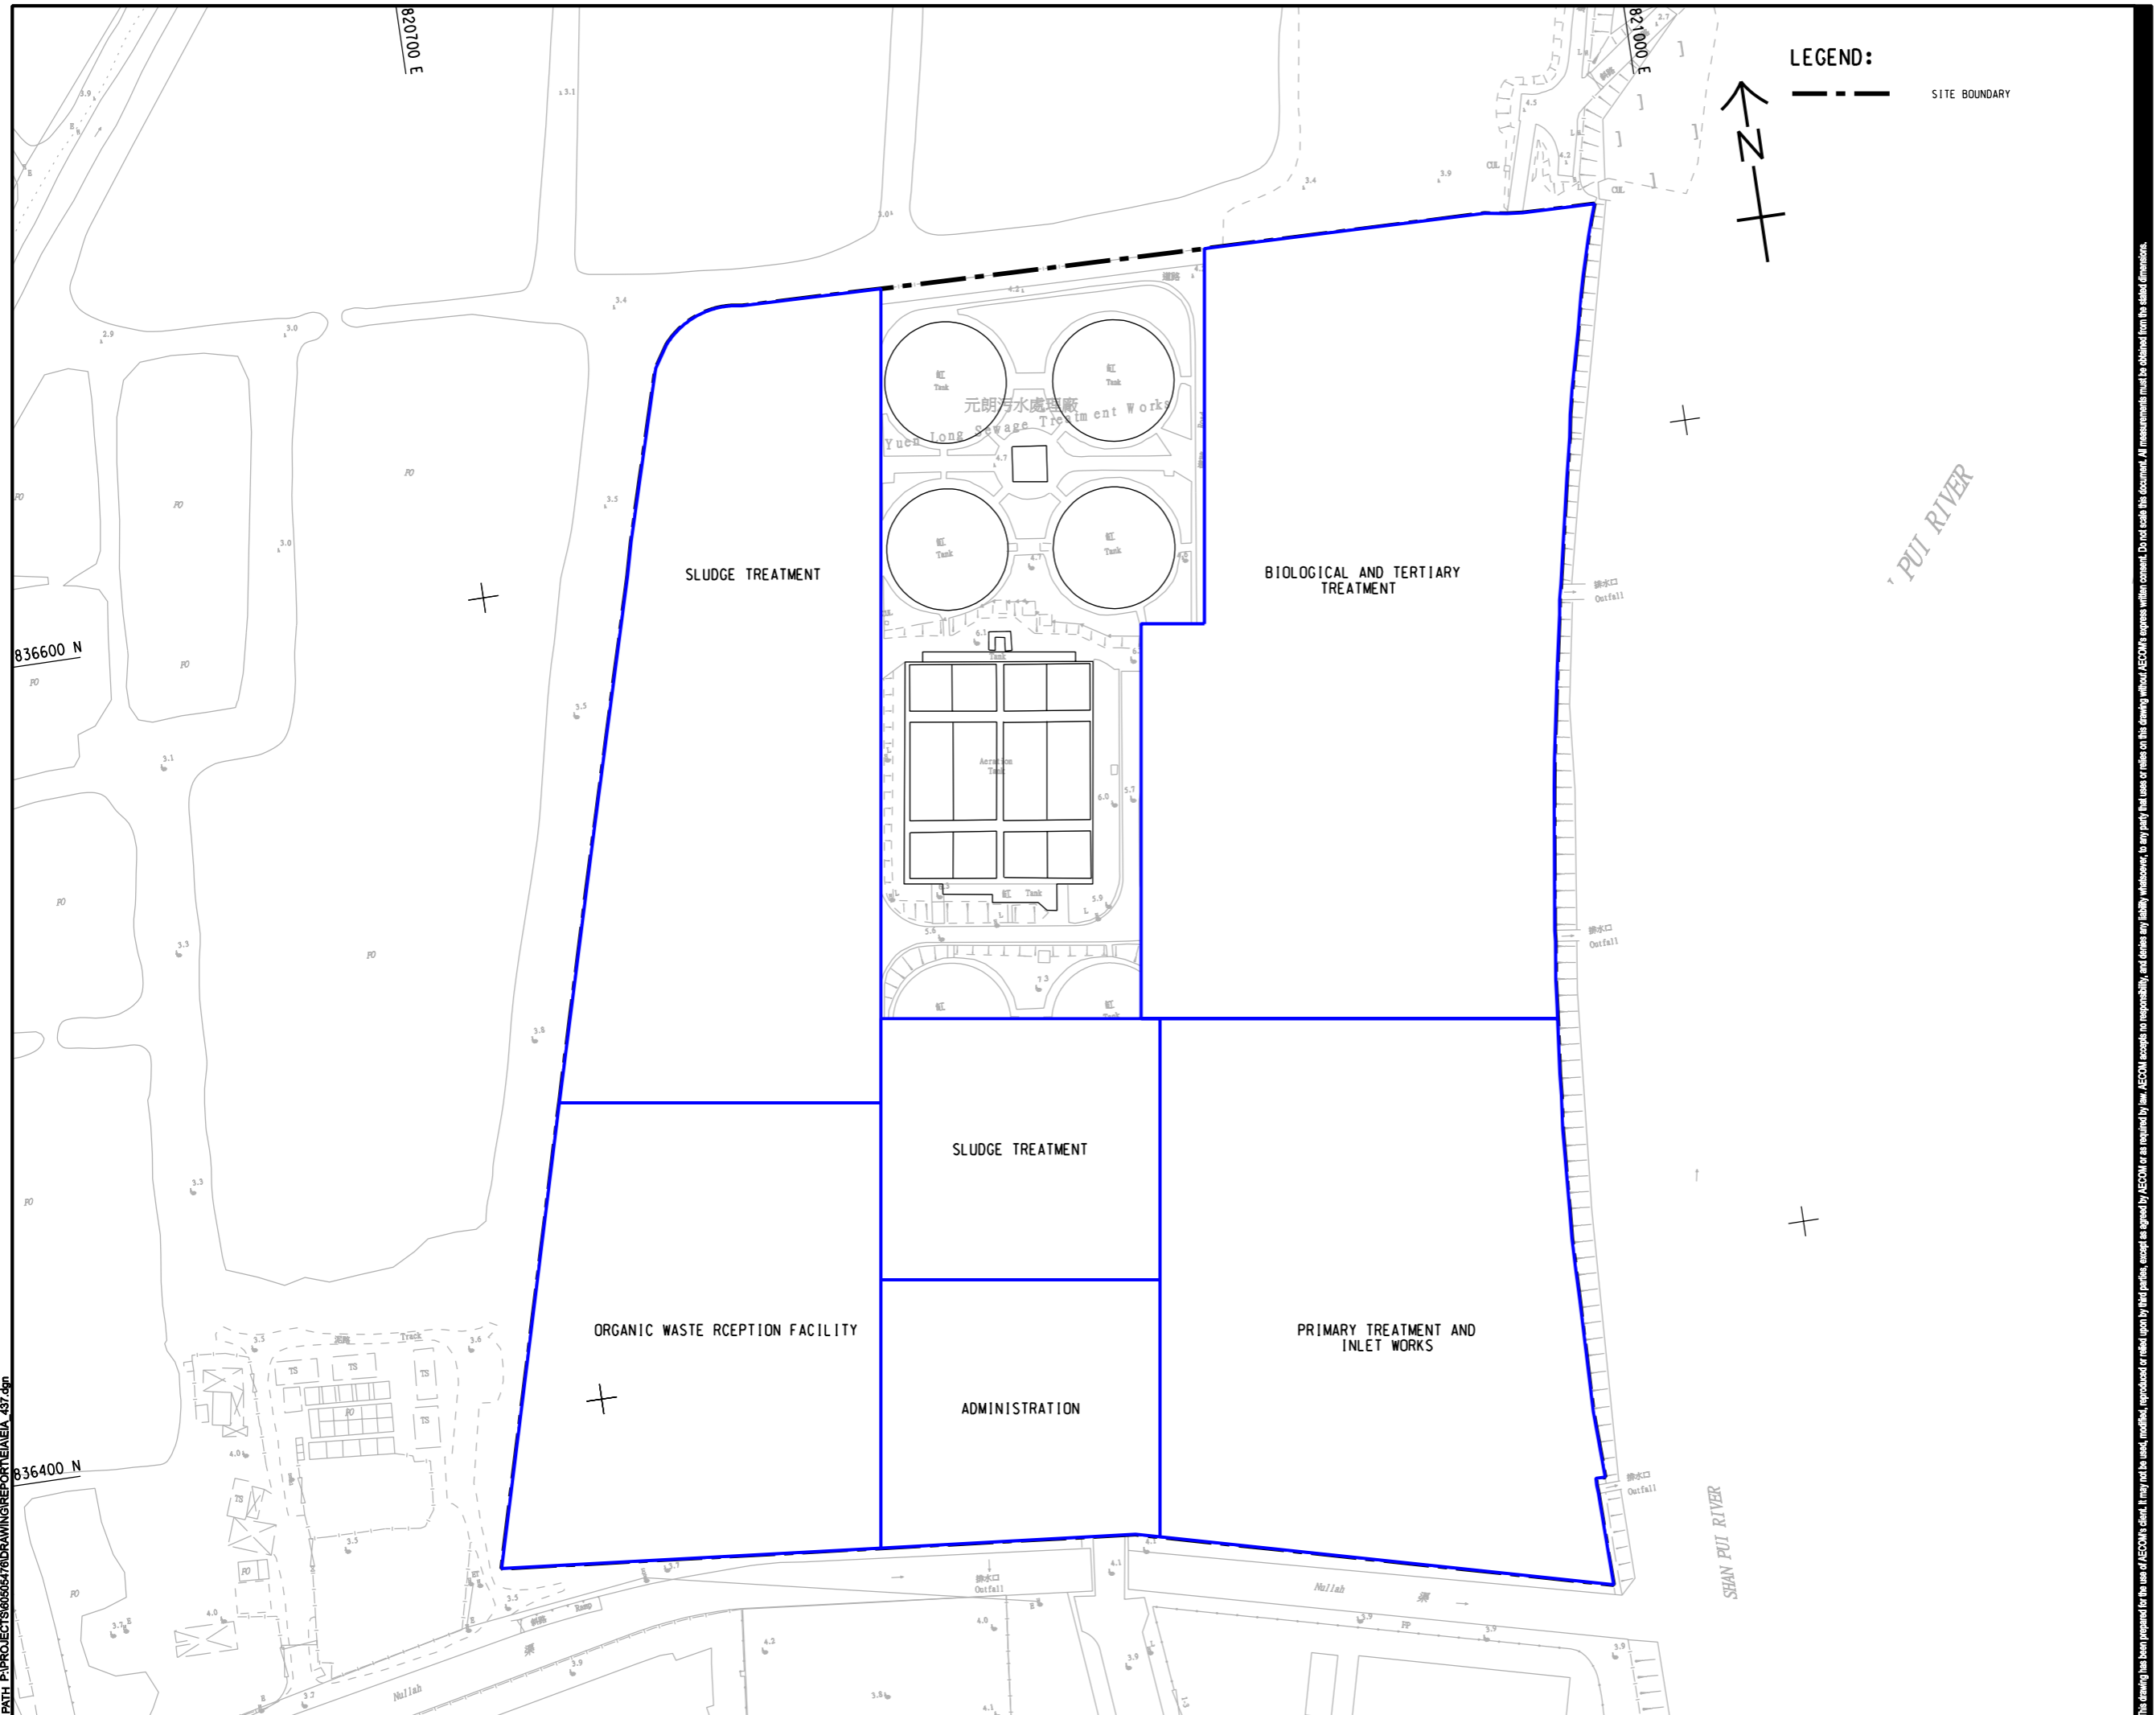

**PROJECT**  
 項目  
**YUEN LONG EFFLUENT POLISHING PLANT - INVESTIGATION, DESIGN AND CONSTRUCTION**

**CLIENT**  
 業主  
 渠務署  
 Drainage Services Department

**CONSULTANT**  
 工程顧問公司  
 AECOM Asia Company Ltd.  
 www.aecom.com

**SUB-CONSULTANTS**  
 分門工程顧問公司

**ISSUE/REVISION**  
 修訂

I/R	DATE	DESCRIPTION	CHK.
修訂	日期	內容摘要	校核

**STATUS**  
 階段

**SCALE**                      **DIMENSION UNIT**  
 比例                              尺寸單位  
 A1 1:750                      METRES

**KEY PLAN**  
 索引圖

**PROJECT NO.**                      **CONTRACT NO.**  
 項目編號                              合約編號  
 60505476                              CE 3/2015 (DS)

**SHEET TITLE**  
 圖紙名稱  
 SCHEMATIC LAYOUT OF YLEPP PHASE 1

**SHEET NUMBER**  
 圖紙編號  
 60505480/EIA/FIGURE 2.2

This drawing has been prepared for the use of AECOM's client. It may not be used, modified, reproduced or relied upon by third parties, except as agreed by AECOM in writing. AECOM accepts no responsibility, and disclaims any liability whatsoever, to any party that uses or relies on this drawing without AECOM's express written consent. Do not scale this document. All measurements must be obtained from the stated dimensions.