


ISO A1 594mm x 841mm
 Approved:
 Checked:
 Designer:
 Project Management Initials:
 202019
 PATH: P:\3000\30005470\DRAWING\REPORT\EA\EA 02.dgn
 Plot File by: HEXY

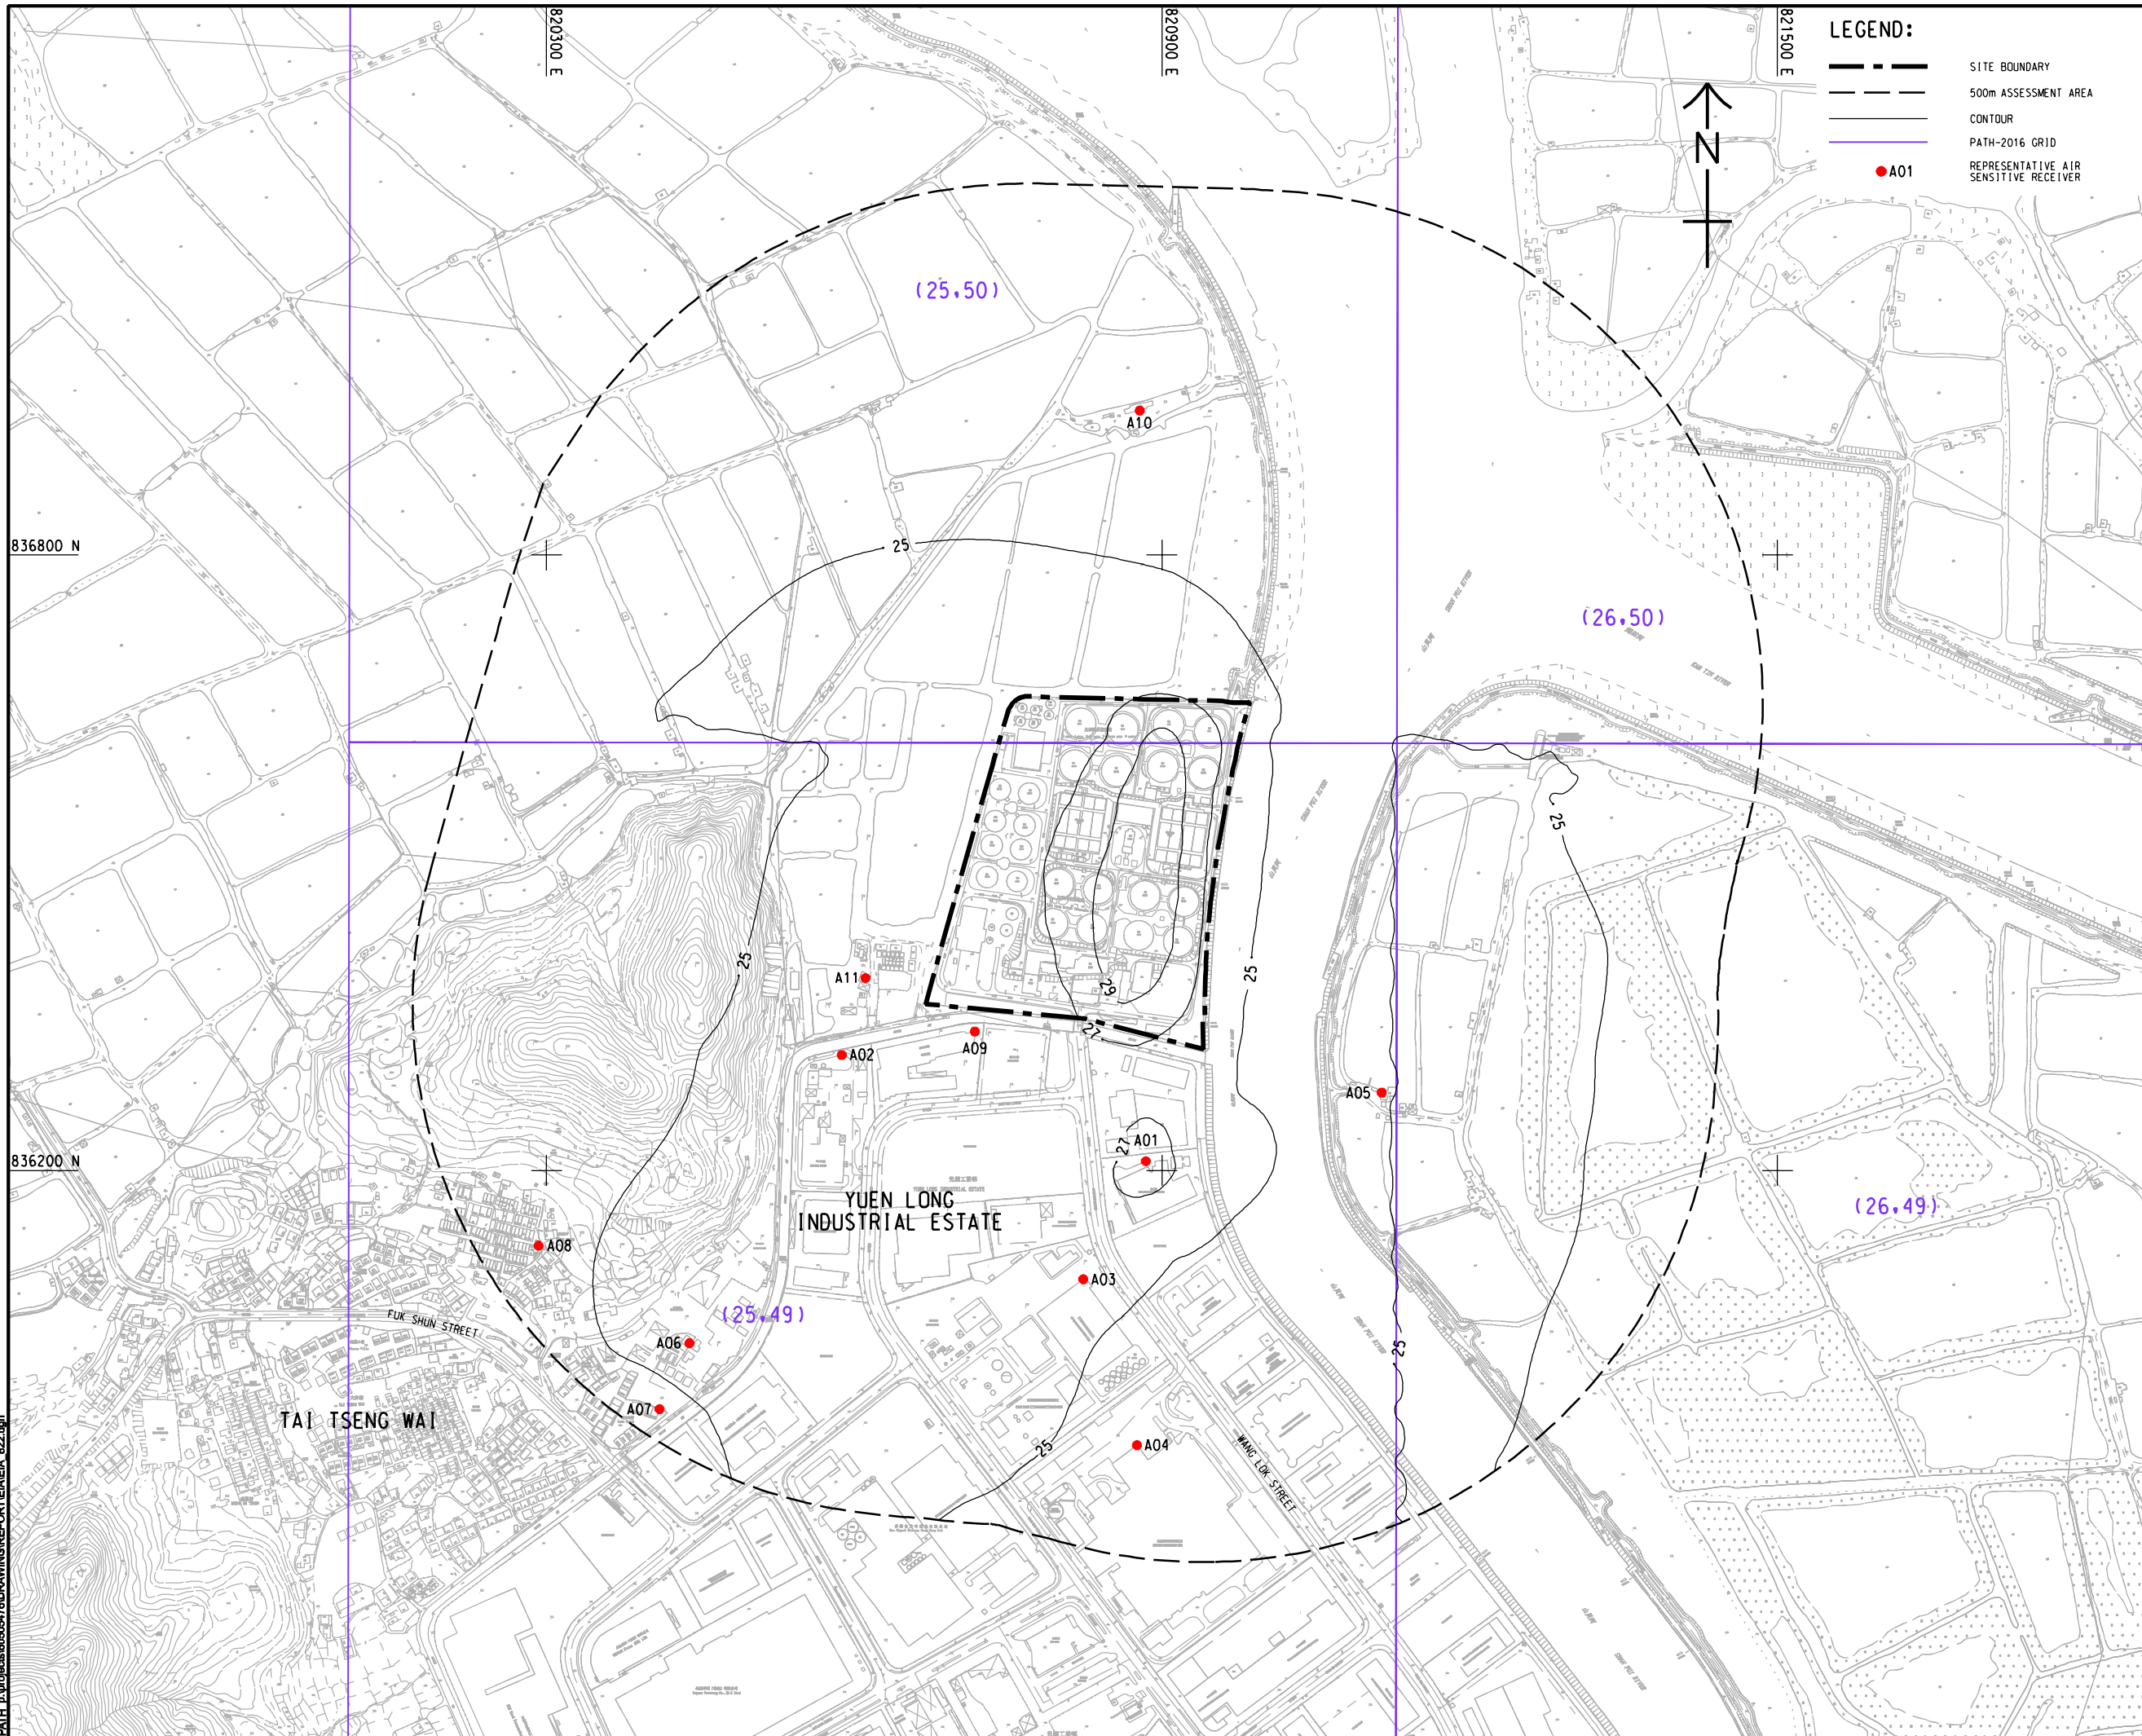

- LEGEND:**
- SITE BOUNDARY
 - 500m ASSESSMENT AREA
 - CONTOUR
 - PATH-2016 GRID
 - A01 REPRESENTATIVE AIR SENSITIVE RECEIVER

AECOM

PROJECT
 項目

YUEN LONG EFFLUENT POLISHING PLANT - INVESTIGATION, DESIGN AND CONSTRUCTION

CLIENT
 業主

渠務署
 Drainage Services Department

CONSULTANT
 工程顧問公司

AECOM Asia Company Ltd.
 www.aecom.com

SUB-CONSULTANTS
 分判工程顧問公司

ISSUE/REVISION
 批註

IR	DATE	DESCRIPTION	CHK.

STATUS
 階段

SCALE
 比例

A1 1 : 3000

DIMENSION UNIT
 尺寸單位

METRES

KEY PLAN
 索引圖

PROJECT NO.
 項目編號

60505476

CONTRACT NO.
 合約編號

CE 3/2015 (DS)

SHEET TITLE
 圖紙名稱

CONTOURS OF CUMULATIVE ANNUAL FSP CONCENTRATION (µg/m³) AT 1.5m ABOVE GROUND (YEAR 2020 - 2026) (PHASE 1-1)

SHEET NUMBER
 圖紙編號

60505476/EIA/FIGURE 3.22

This drawing has been prepared for the use of AECOM's client. It may not be used, modified, reproduced or relied upon by third parties, except as agreed by AECOM in writing. AECOM accepts no responsibility, and disclaims any liability whatsoever, to any party, that uses or relies on this drawing without AECOM's express written consent. Do not scale this document. All measurements must be obtained from the master dimensions.