


ISO A1 594mm x 841mm  
Approved:  
Checked:  
Designer:  
Project Management Initials:  
836800 N  
836200 N  
820300 E  
820900 E  
821500 E  
836800 N  
836200 N  
SDATES  
SUSERS  
PATH SPLICES

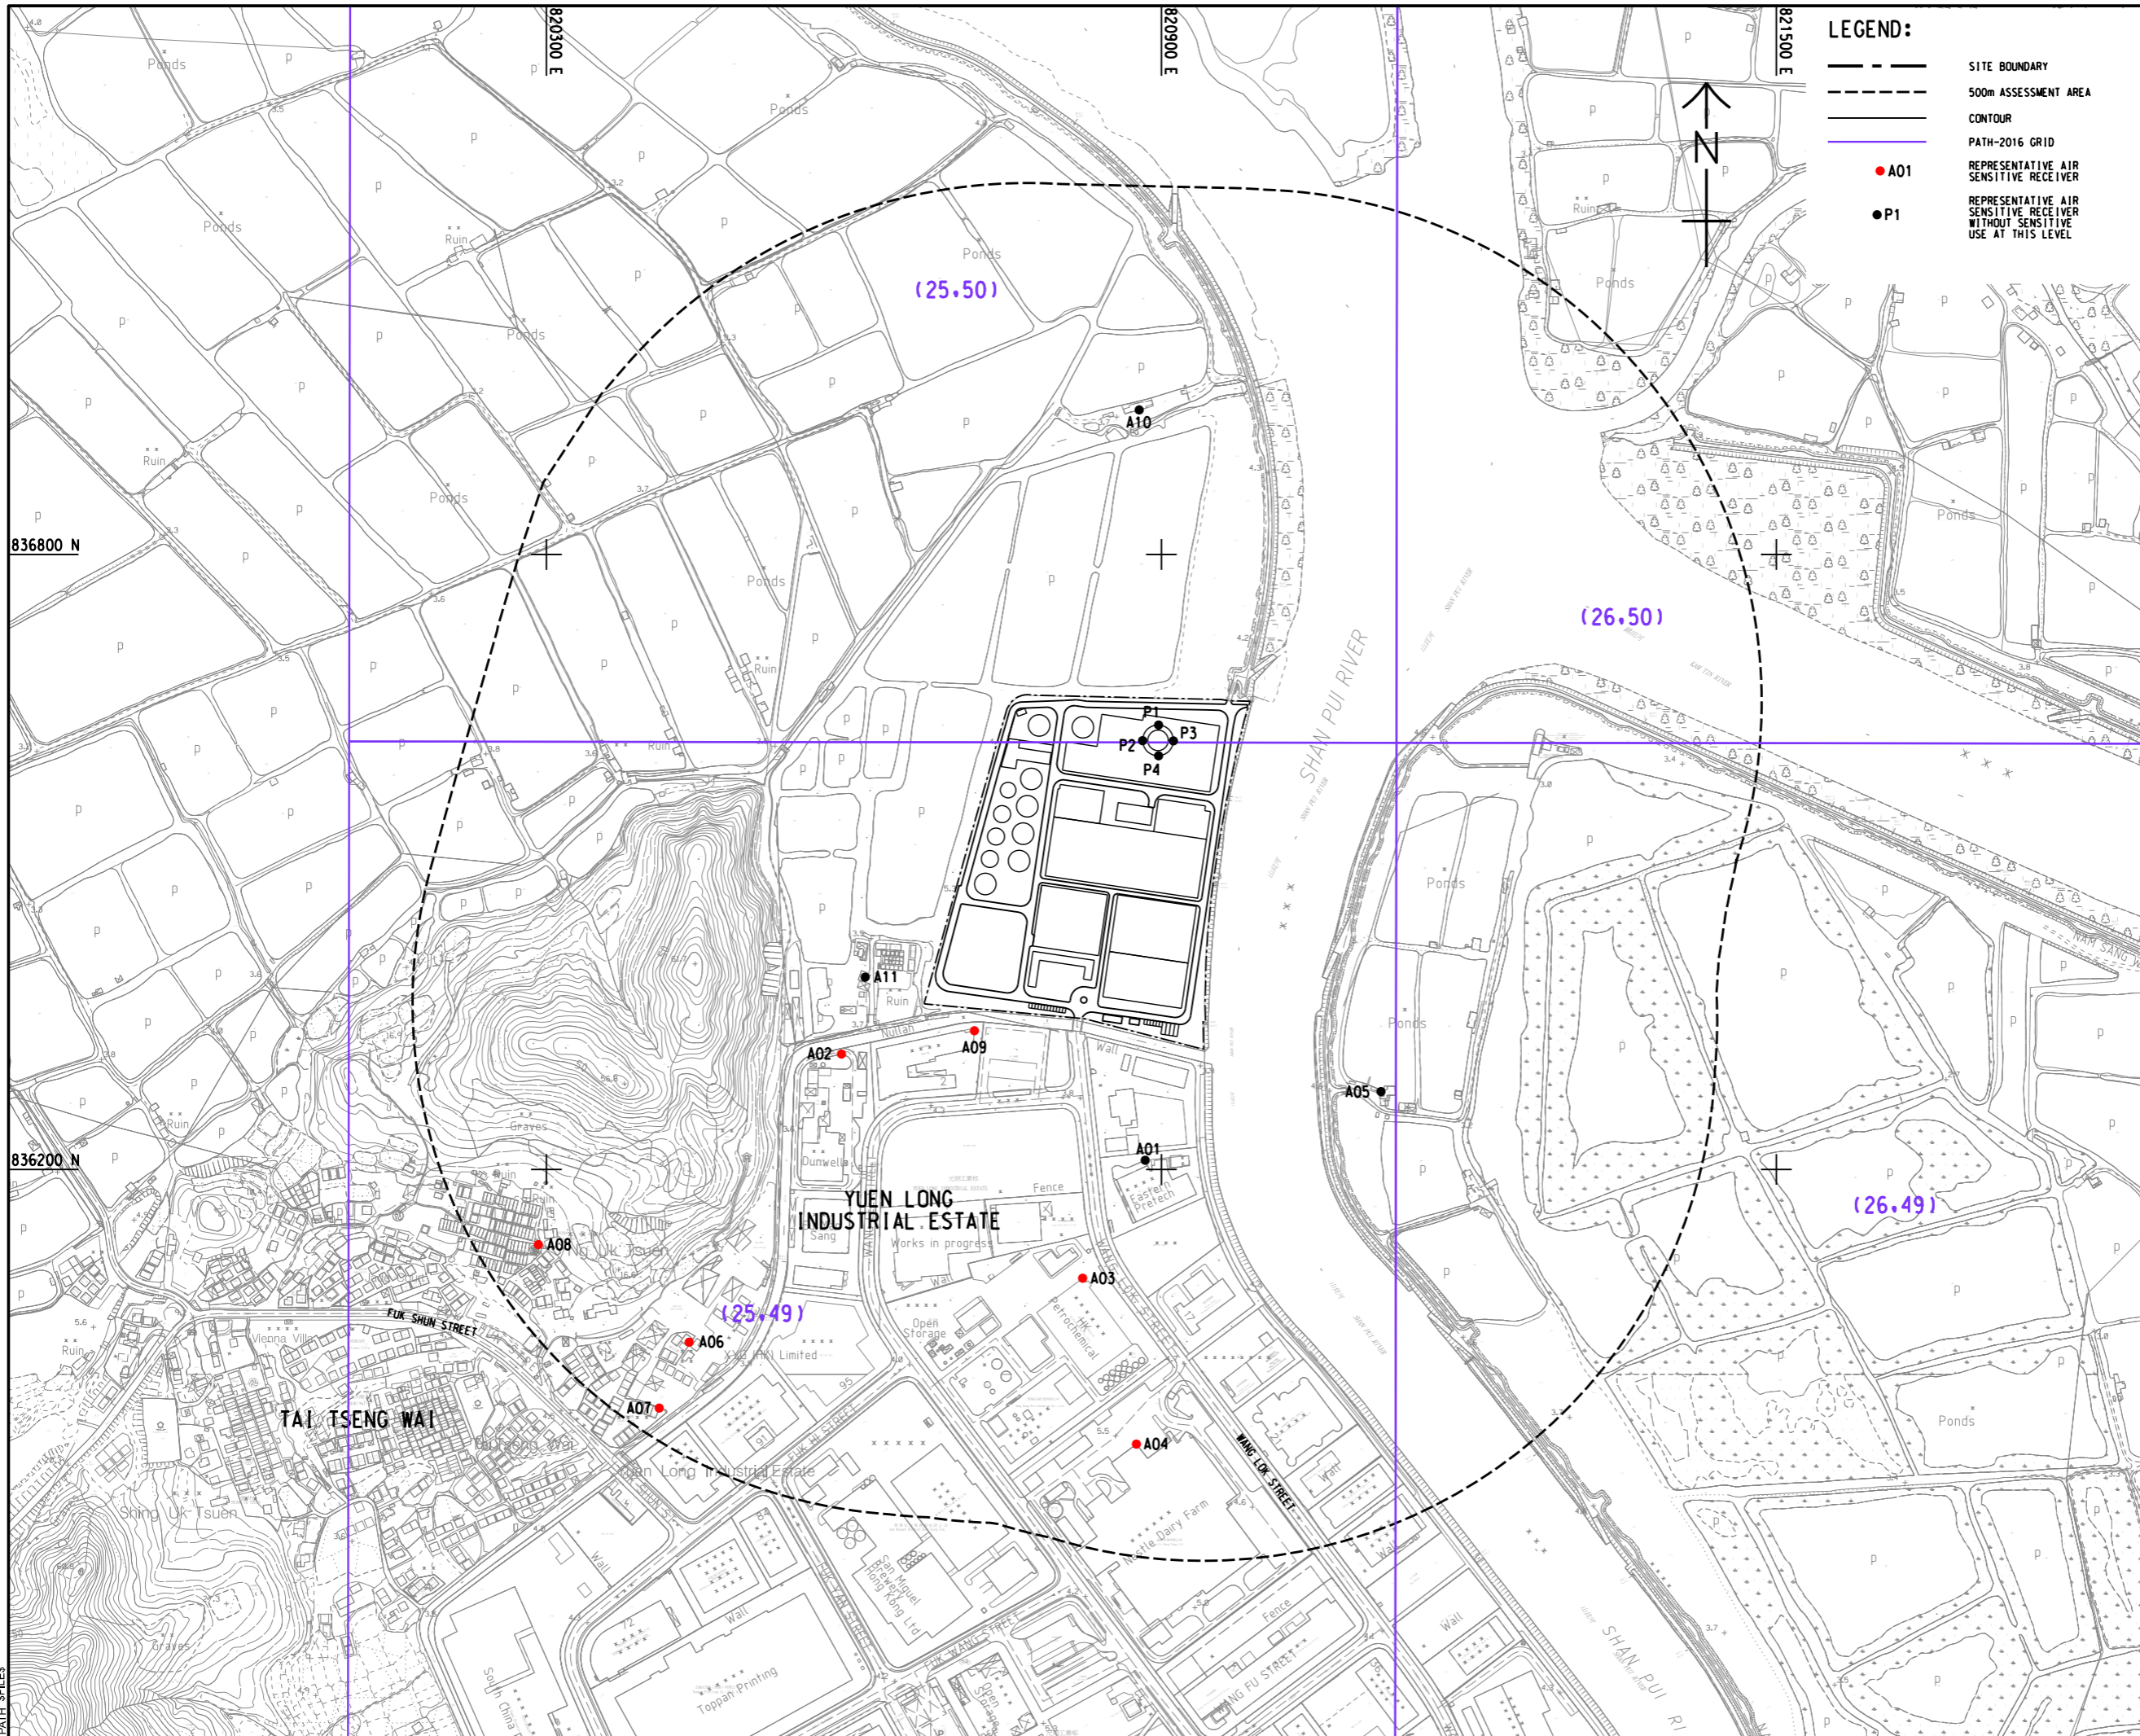

**LEGEND:**

- SITE BOUNDARY
- - - 500m ASSESSMENT AREA
- CONTOUR
- PATH-2016 GRID
- A01 REPRESENTATIVE AIR SENSITIVE RECEIVER
- P1 REPRESENTATIVE AIR SENSITIVE RECEIVER WITHOUT SENSITIVE USE AT THIS LEVEL

**AECOM**

PROJECT  
**YUEN LONG EFFLUENT POLISHING PLANT - INVESTIGATION, DESIGN AND CONSTRUCTION**

CLIENT  
渠務署  
Drainage Services Department

CONSULTANT  
AECOM Asia Company Ltd.  
www.aecom.com

SUB-CONSULTANTS  
分列工程師有限公司

**ISSUE/REVISION**

I/R	DATE	DESCRIPTION	CHK.

**STATUS**

**SCALE**  
A1 1 : 3000

**DIMENSION UNIT**  
METRES

**KEY PLAN**

**PROJECT NO.**  
60505476

**CONTRACT NO.**  
CE 3/2015 (DS)

**SHEET TITLE**  
CONTOURS OF CUMULATIVE 4TH HIGHEST 10-MIN SO2 CONCENTRATION (µg/m³) AT 10m ABOVE GROUND (ULTIMATE)

**SHEET NUMBER**  
60505476/EIA/FIGURE 3.44b

This drawing has been prepared for the use of AECOM's client. It may not be used, modified, reproduced or relied upon by third parties, except as required by law. AECOM accepts no responsibility, and disclaims any liability whatsoever, for any party that uses or relies on this drawing without AECOM's express written consent. All measurements must be obtained from the stated dimensions.