


ISO A1 594mm x 841mm
 Approved:
 Checked:
 Designer:
 Project Management Initials:
 836800 N
 836200 N
 820300 E
 820900 E
 821500 E
 836800 N
 836200 N
 Photo by: SUSEERS SDATES
 PATH SPILES

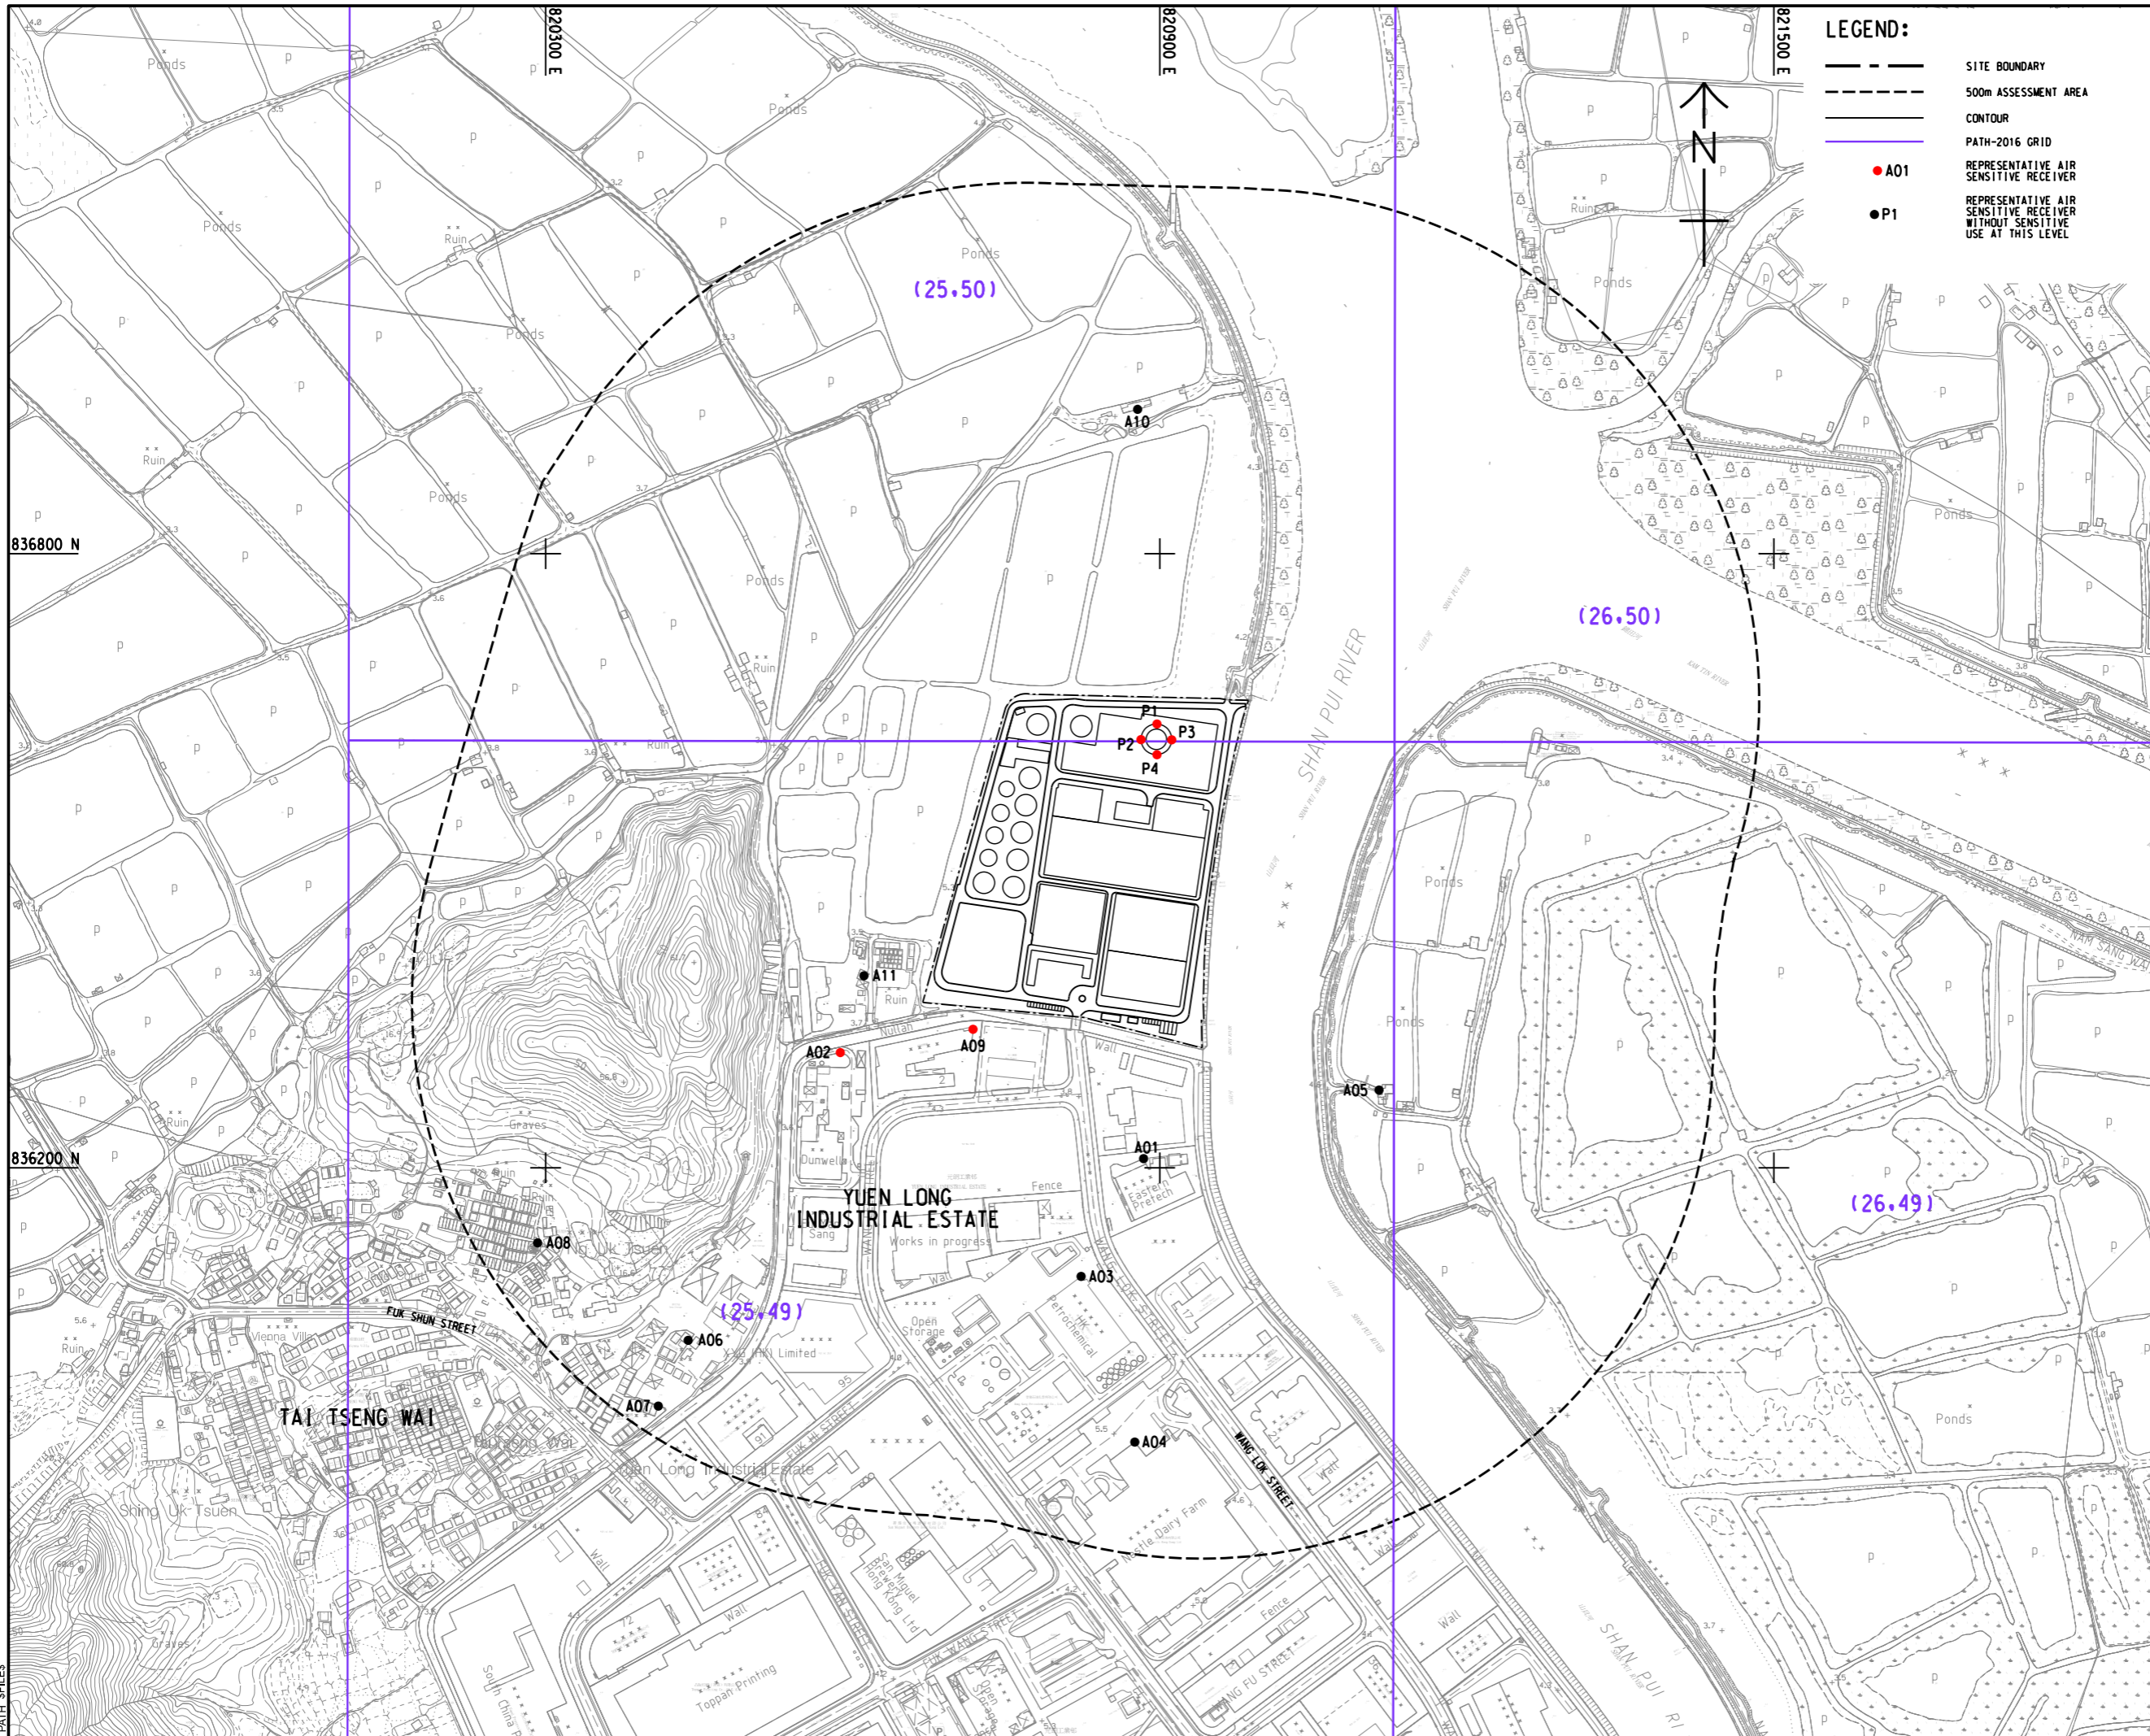

PROJECT
 YUEN LONG EFFLUENT POLISHING PLANT - INVESTIGATION, DESIGN AND CONSTRUCTION

CLIENT
 渠務署
 Drainage Services Department

CONSULTANT
 AECOM Asia Company Ltd.
 www.aecom.com

SUB-CONSULTANTS
 分判工程師有限公司

ISSUE/REVISION

I/R	DATE	DESCRIPTION	CHK.

STATUS
 1/1/2015

SCALE
 A1 1:3000

DIMENSION UNIT
 METRES

KEY PLAN
 索引圖

PROJECT NO.
 60505476

CONTRACT NO.
 CE 3/2015 (DS)

SHEET TITLE
 CONTOURS OF CUMULATIVE 4TH HIGHEST 10-MIN SO2 CONCENTRATION (µg/m³) AT 15m ABOVE GROUND (ULTIMATE)

SHEET NUMBER
 60505476/EIA/FIGURE 3.44c

This drawing has been prepared for the use of AECOM's client. It may not be used, modified, reproduced or relied upon by third parties, except as required by law. AECOM accepts no responsibility, and disclaims any liability whatsoever, for any party that uses or relies on this drawing without AECOM's express written consent. All measurements must be obtained from the stated dimensions.