


ISO A1 594mm x 841mm  
 Approved:  
 Checked:  
 Designer:  
 Project Management Initials:  
 836800 N  
 836200 N  
 836800 N  
 820900 E  
 821500 E  
 821500 E  
 821500 E  
 836200 N  
 836800 N  
 Photo by: SUSEERS  
 SDATES  
 PATH SPLICES

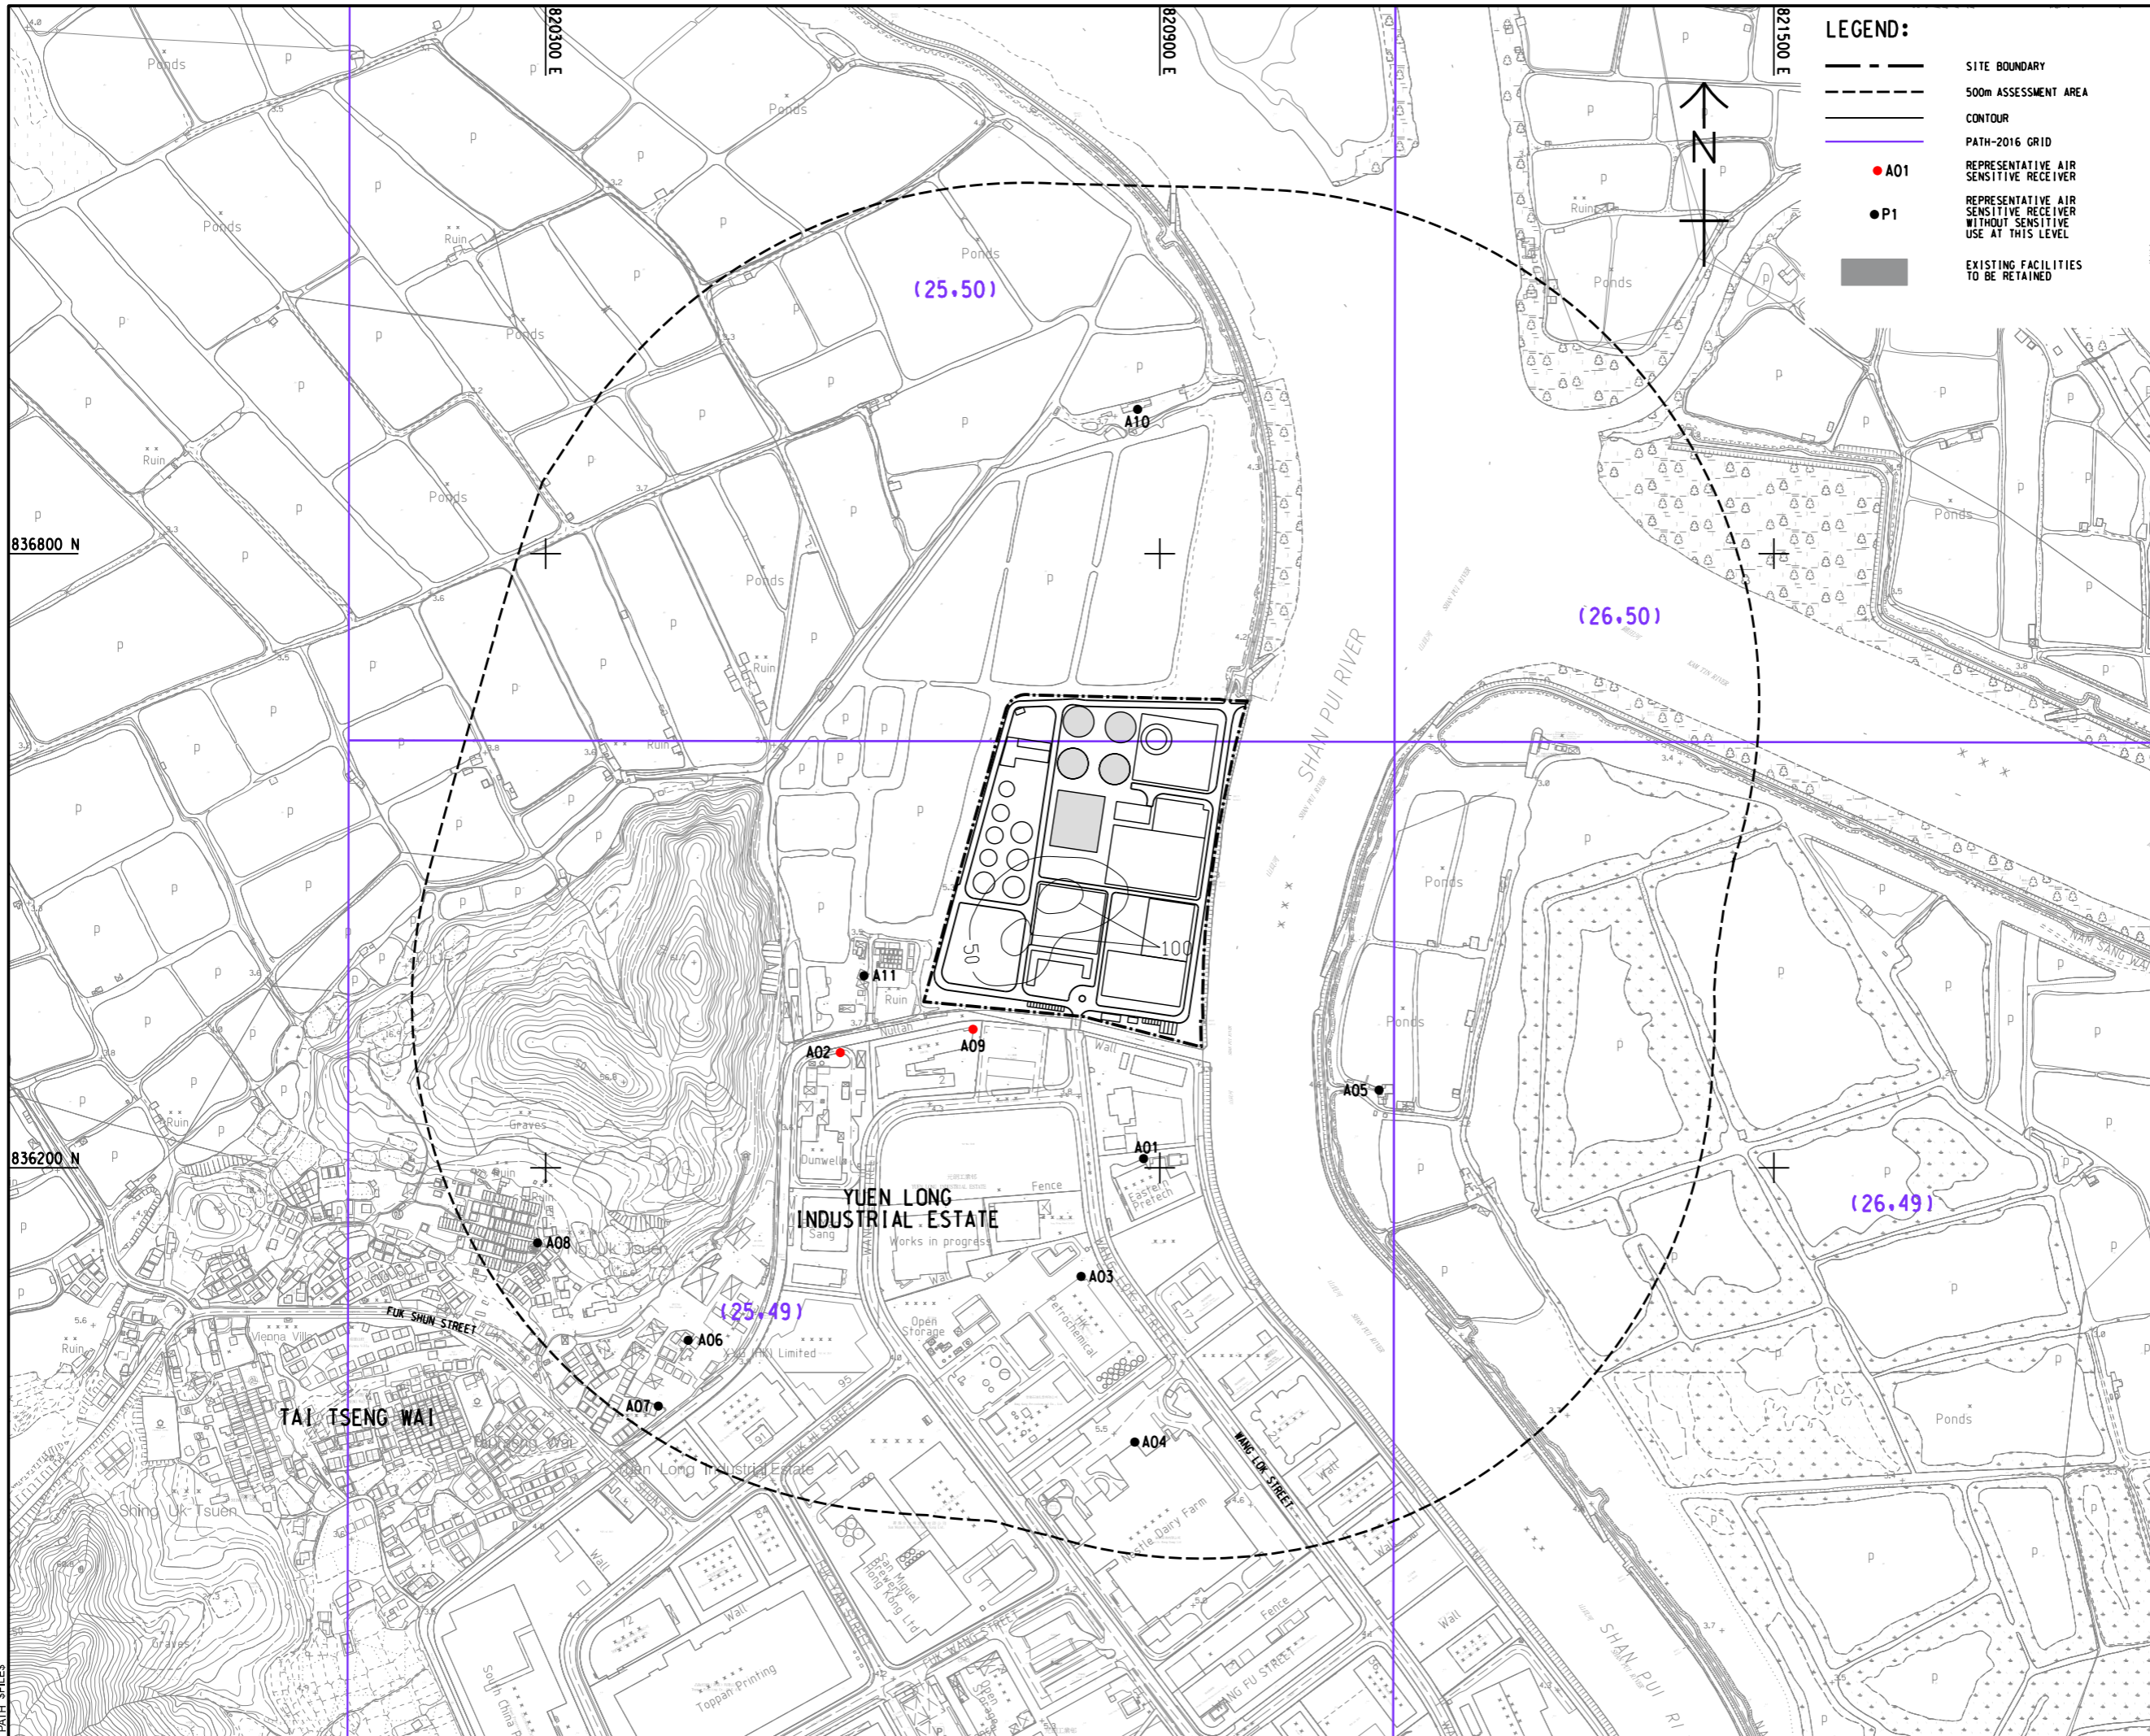

**LEGEND:**

- SITE BOUNDARY
- - - 500m ASSESSMENT AREA
- CONTOUR
- PATH-2016 GRID
- A01 REPRESENTATIVE AIR SENSITIVE RECEIVER
- P1 REPRESENTATIVE AIR SENSITIVE RECEIVER WITHOUT SENSITIVE USE AT THIS LEVEL
- EXISTING FACILITIES TO BE RETAINED

**AECOM**

PROJECT  
 項目

**YUEN LONG EFFLUENT POLISHING PLANT - INVESTIGATION, DESIGN AND CONSTRUCTION**

CLIENT  
 業主

**渠務署**  
 Drainage Services Department

CONSULTANT  
 顧問公司

AECOM Asia Company Ltd.  
 www.aecom.com

SUB-CONSULTANTS  
 分判工程師/顧問公司

**ISSUE/REVISION**  
 修訂

I/R	DATE	DESCRIPTION	CHK.

**STATUS**  
 狀況

**SCALE**  
 比例

A1 1 : 3000

**DIMENSION UNIT**  
 尺寸單位

METRES

**KEY PLAN**  
 索引圖

**PROJECT NO.**  
 項目編號

60505476

**CONTRACT NO.**  
 合約編號

CE 3/2015 (DS)

**SHEET TITLE**  
 圖名

CONTOURS OF CUMULATIVE MAXIMUM HOURLY NH3 CONCENTRATION (ug/m³) AT 15m ABOVE GROUND (YEAR 2026 - 2030)

**SHEET NUMBER**  
 圖號

60505476/EIA/FIGURE 3.46b

This drawing has been prepared for the use of AECOM's client. It may not be used, modified, reproduced or relied upon by third parties, except as required by law. AECOM accepts no responsibility, and disclaims any liability whatsoever, for any party that uses or relies on this drawing without AECOM's express written consent. All measurements must be obtained from the stated dimensions.