


ISO A1 594mm x 841mm
 Approved:
 Checked:
 Designer:
 Project Management Initials:
 836800 N
 836400 N
 2017/02/28
 PATH: P:\PROJECTS\60505476\DRAWING\REPORT\EA\EA_720.dgn

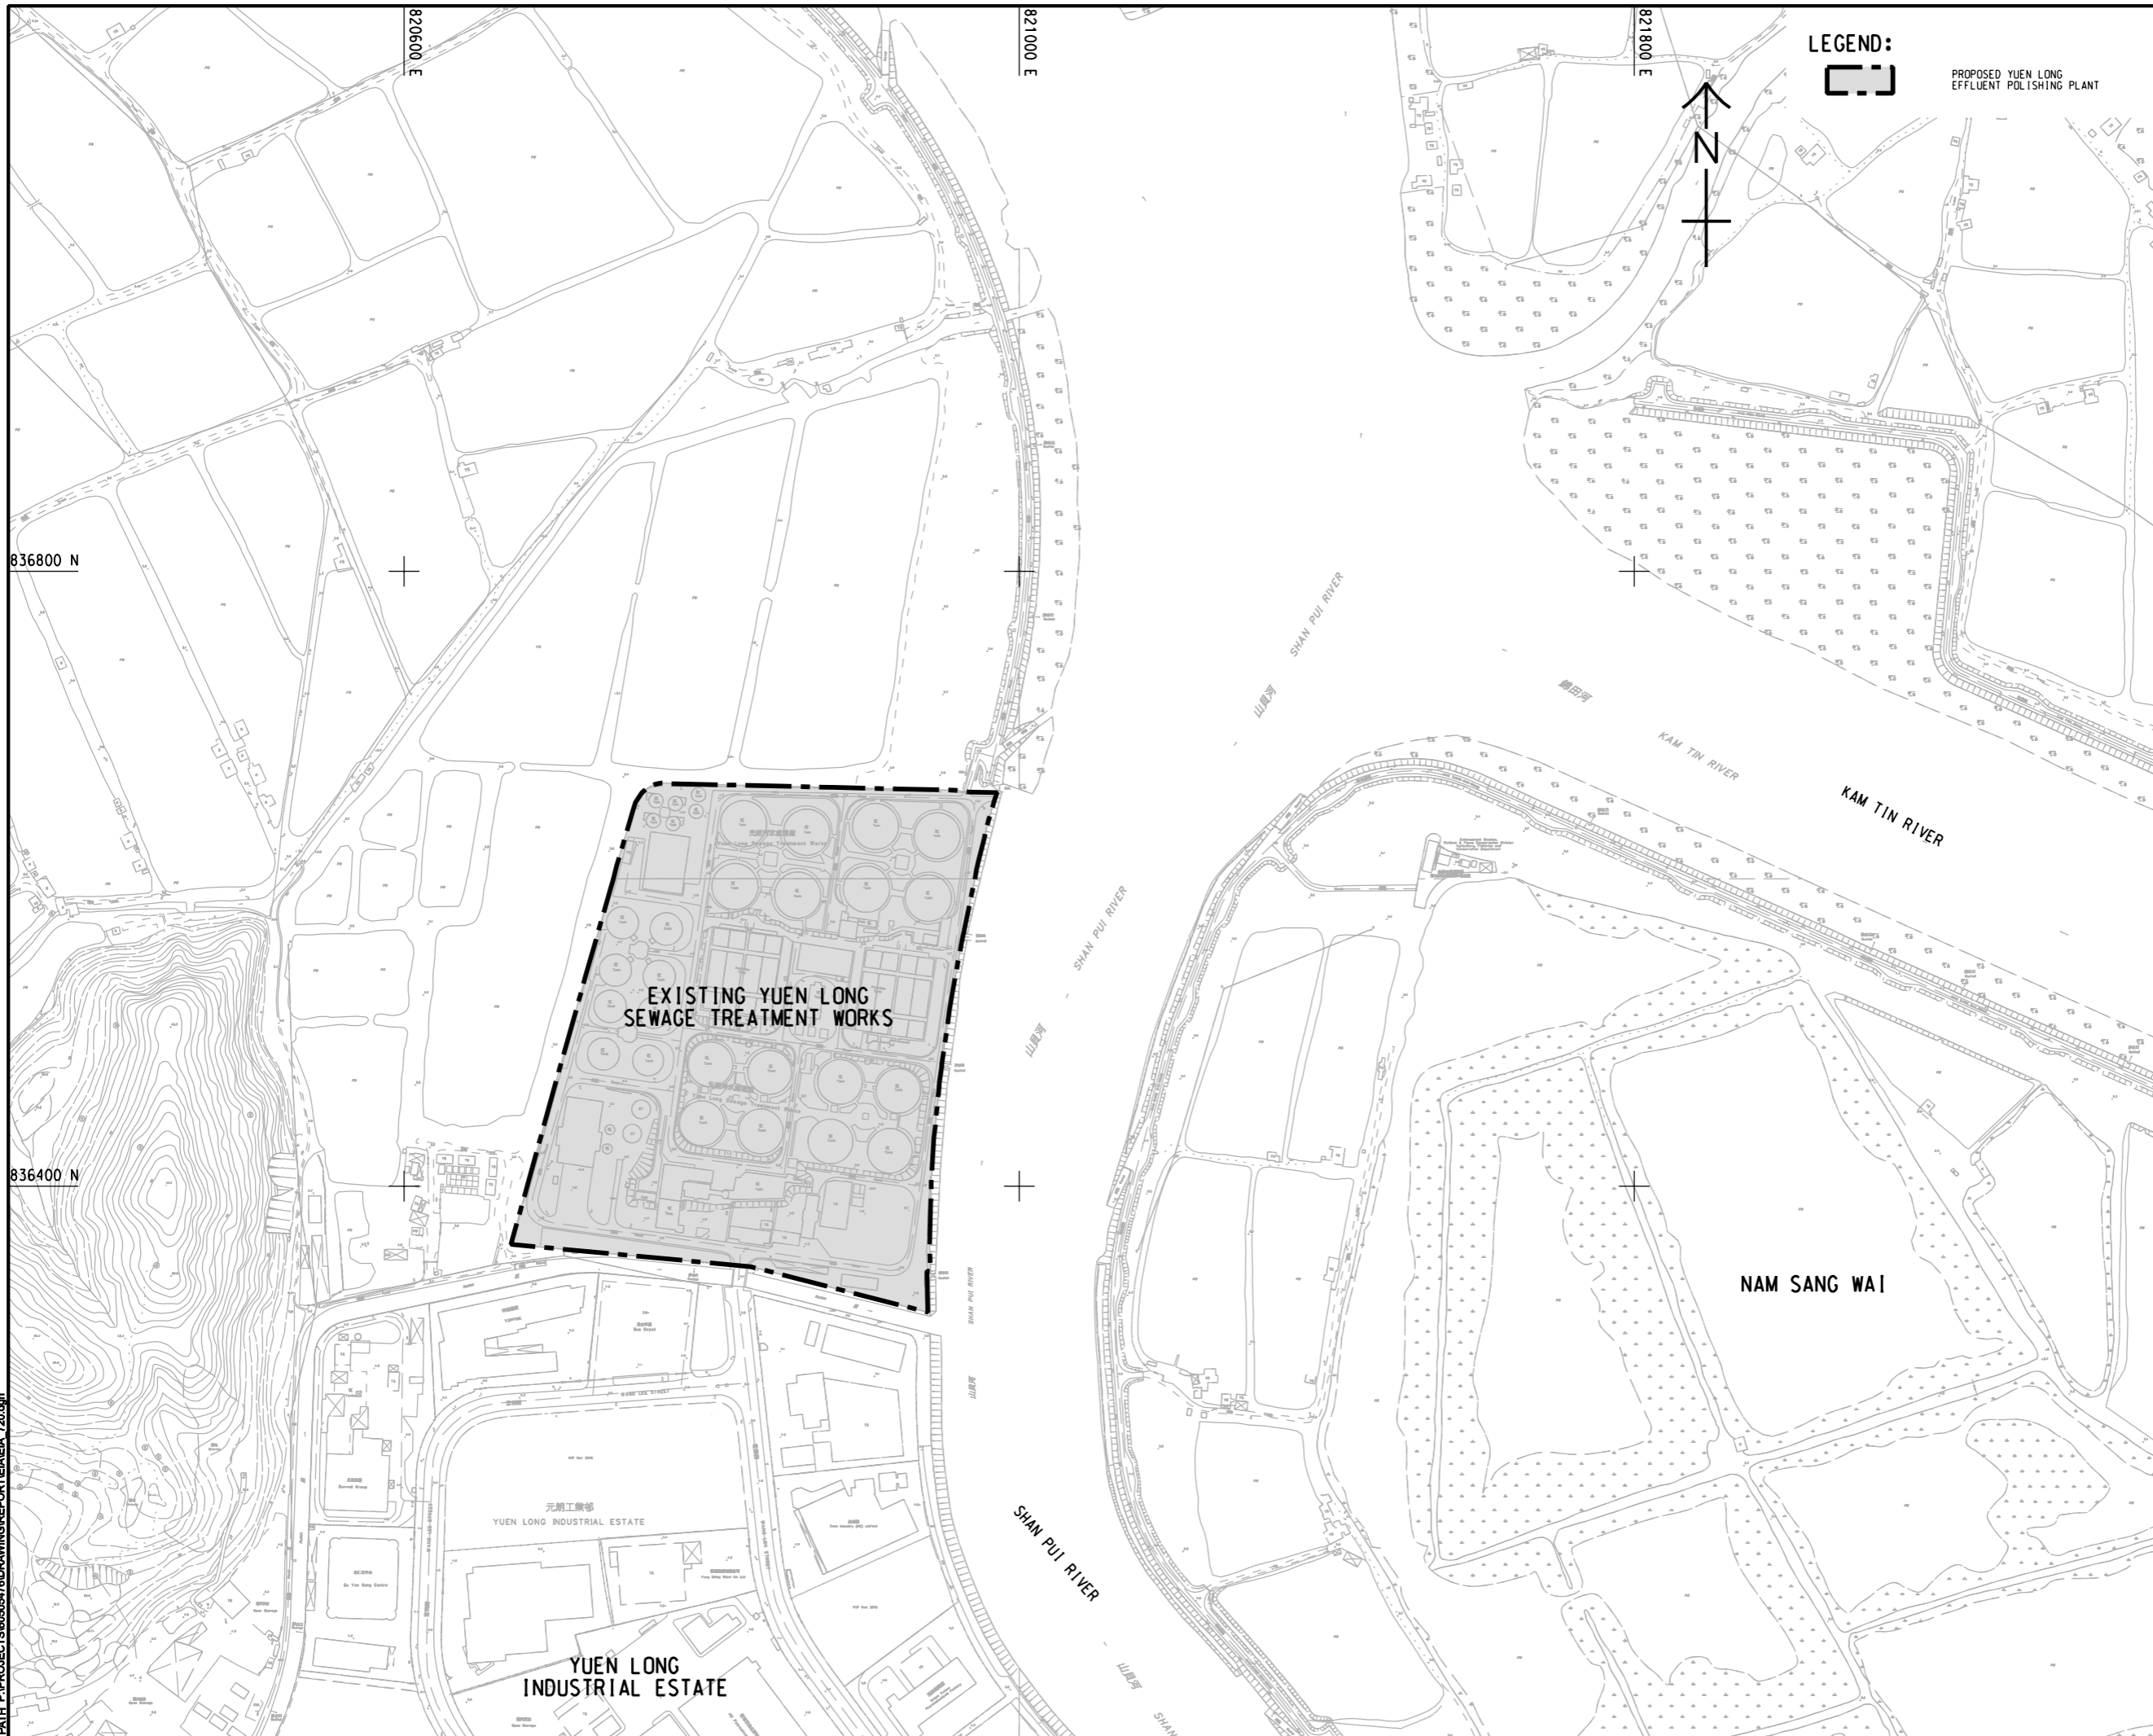

LEGEND:



PROPOSED YUEN LONG
EFFLUENT POLISHING PLANT



PROJECT
 項目
**YUEN LONG EFFLUENT
 POLISHING PLANT -
 INVESTIGATION, DESIGN
 AND CONSTRUCTION**

CLIENT
 業主
 渠務署
 Drainage Services Department

CONSULTANT
 工程顧問公司
 AECOM Asia Company Ltd.
 www.aecom.com

SUB-CONSULTANTS
 分門工程顧問公司

ISSUE/REVISION
 修訂

I/R	DATE	DESCRIPTION	CHK.

STATUS
 階段

SCALE
 比例
 A1 1:2000

DIMENSION UNIT
 尺寸單位
 METRES

KEY PLAN
 索引圖

PROJECT NO.
 項目編號
 60505476

CONTRACT NO.
 合約編號
 CE 3/2015 (DS)

SHEET TITLE
 圖紙名稱
 SITE LOCATION PLAN OF
 PROPOSED YUEN LONG EFFLUENT
 POLISHING PLANT

SHEET NUMBER
 圖紙編號
 60505476/EIA/FIGURE 7.1

This drawing has been prepared for the use of AECOM's client. It may not be used, modified, reproduced or relied upon by third parties, except as agreed by AECOM in writing. AECOM accepts no responsibility, and does not warrant, for any party that uses or relies on this drawing without AECOM's express written consent. Do not scale this document. All measurements must be obtained from the related dimensions.