


ISO A1 594mm x 841mm
Approved:
Checked:
Designer:
Project Management Initials:
836800 N
836200 N
820300 E
820900 E
821500 E
836800 N
836200 N
PHI FILED BY: S USERS
SDATES
PATH SPLICES

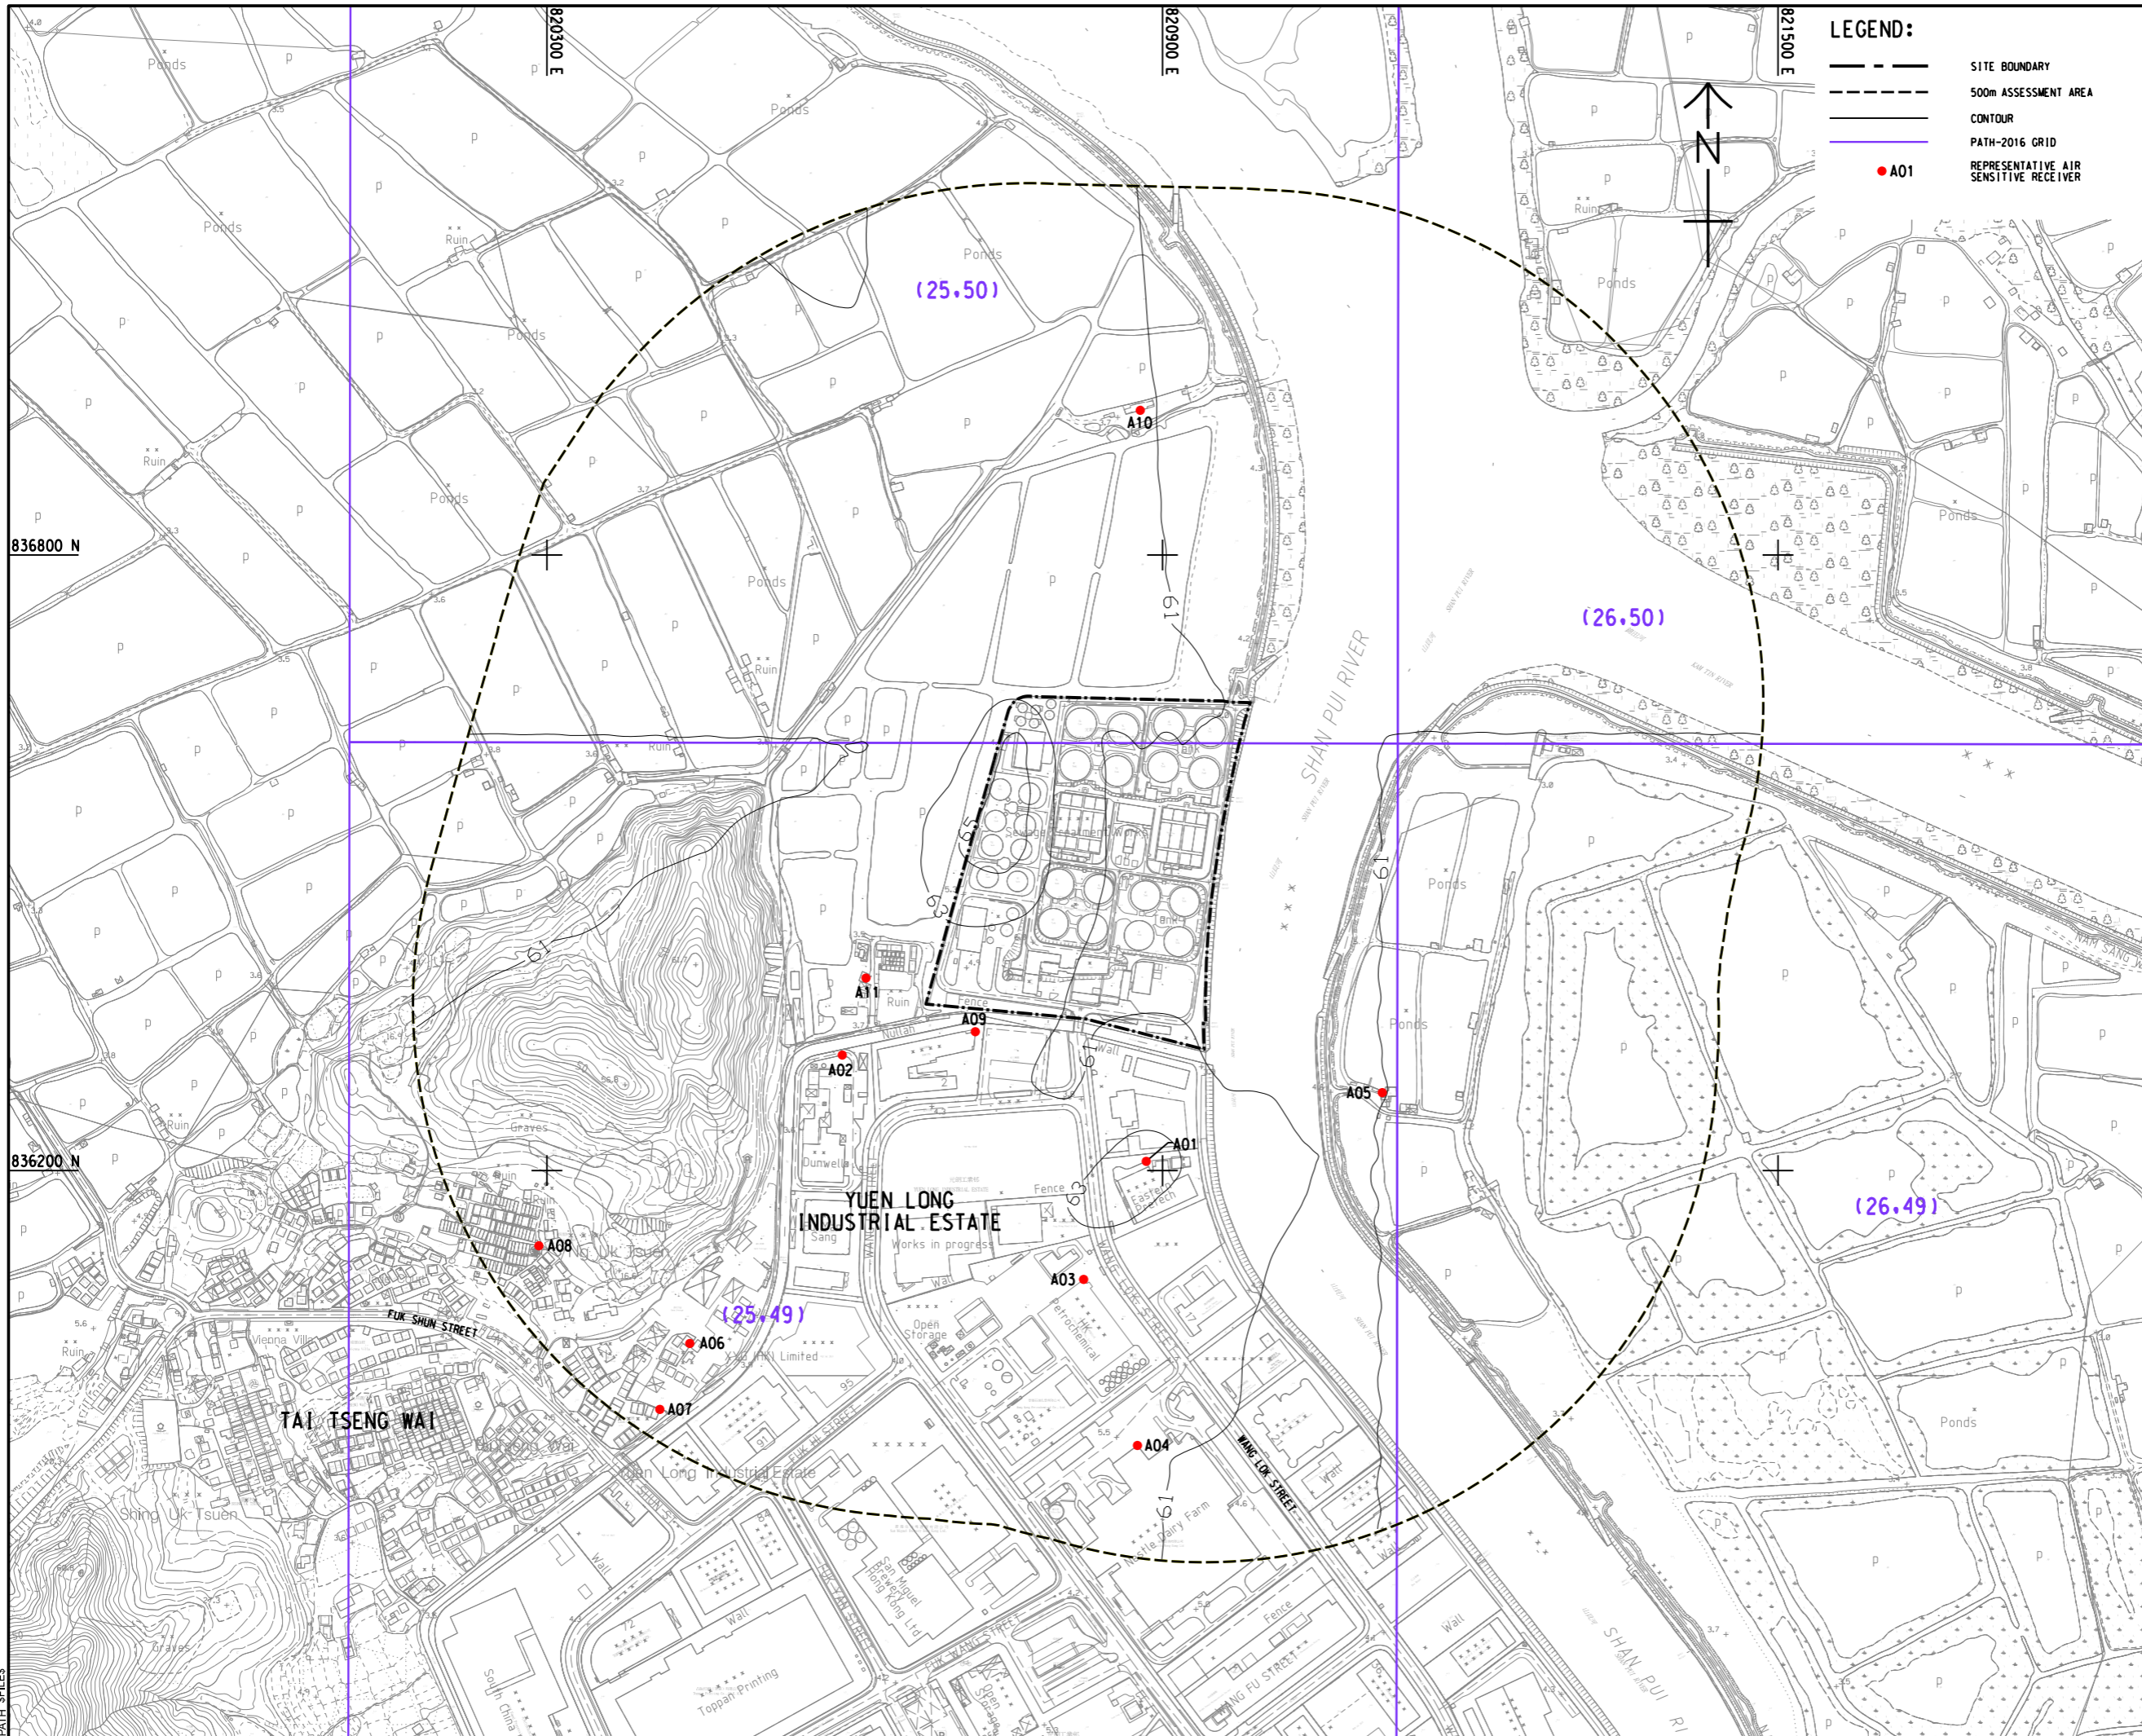

LEGEND:

- SITE BOUNDARY
- 500m ASSESSMENT AREA
- CONTOUR
- PATH-2016 GRID
- A01 REPRESENTATIVE AIR SENSITIVE RECEIVER

AECOM

PROJECT
YUEN LONG EFFLUENT POLISHING PLANT - INVESTIGATION, DESIGN AND CONSTRUCTION

CLIENT
渠務署
Drainage Services Department

CONSULTANT
AECOM Asia Company Ltd.
www.aecom.com

SUB-CONSULTANTS
分判工程師公司

ISSUE/REVISION

I/R	DATE	DESCRIPTION	CHK.

STATUS

SCALE
A1 1 : 3000

DIMENSION UNIT
METRES

KEY PLAN

PROJECT NO.
60505476

CONTRACT NO.
CE 3/2015 (DS)

SHEET TITLE
CONTOURS OF CUMULATIVE 10TH HIGHEST 24-HOUR FSP CONCENTRATION (µg/m³) AT 1.5m ABOVE GROUND (YEAR 2020 - 2026) (PHASE 1-2)

SHEET NUMBER
60505476/EIA/FIGURE 3.18

This drawing has been prepared for the use of AECOM's client. It may not be used, modified, reproduced or relied upon by third parties, except as agreed by AECOM or as required by law. AECOM accepts no responsibility and disclaims any liability whatsoever for any party that relies on this drawing without AECOM's express written consent. Do not scale this document. All measurements must be obtained from the stated dimensions.