


ISO A1 594mm x 841mm  
Approved:  
Checked:  
Designer:  
Project Management Initials:  
836800 N  
836200 N  
SDATES  
SUSERS  
PATH SPLICES

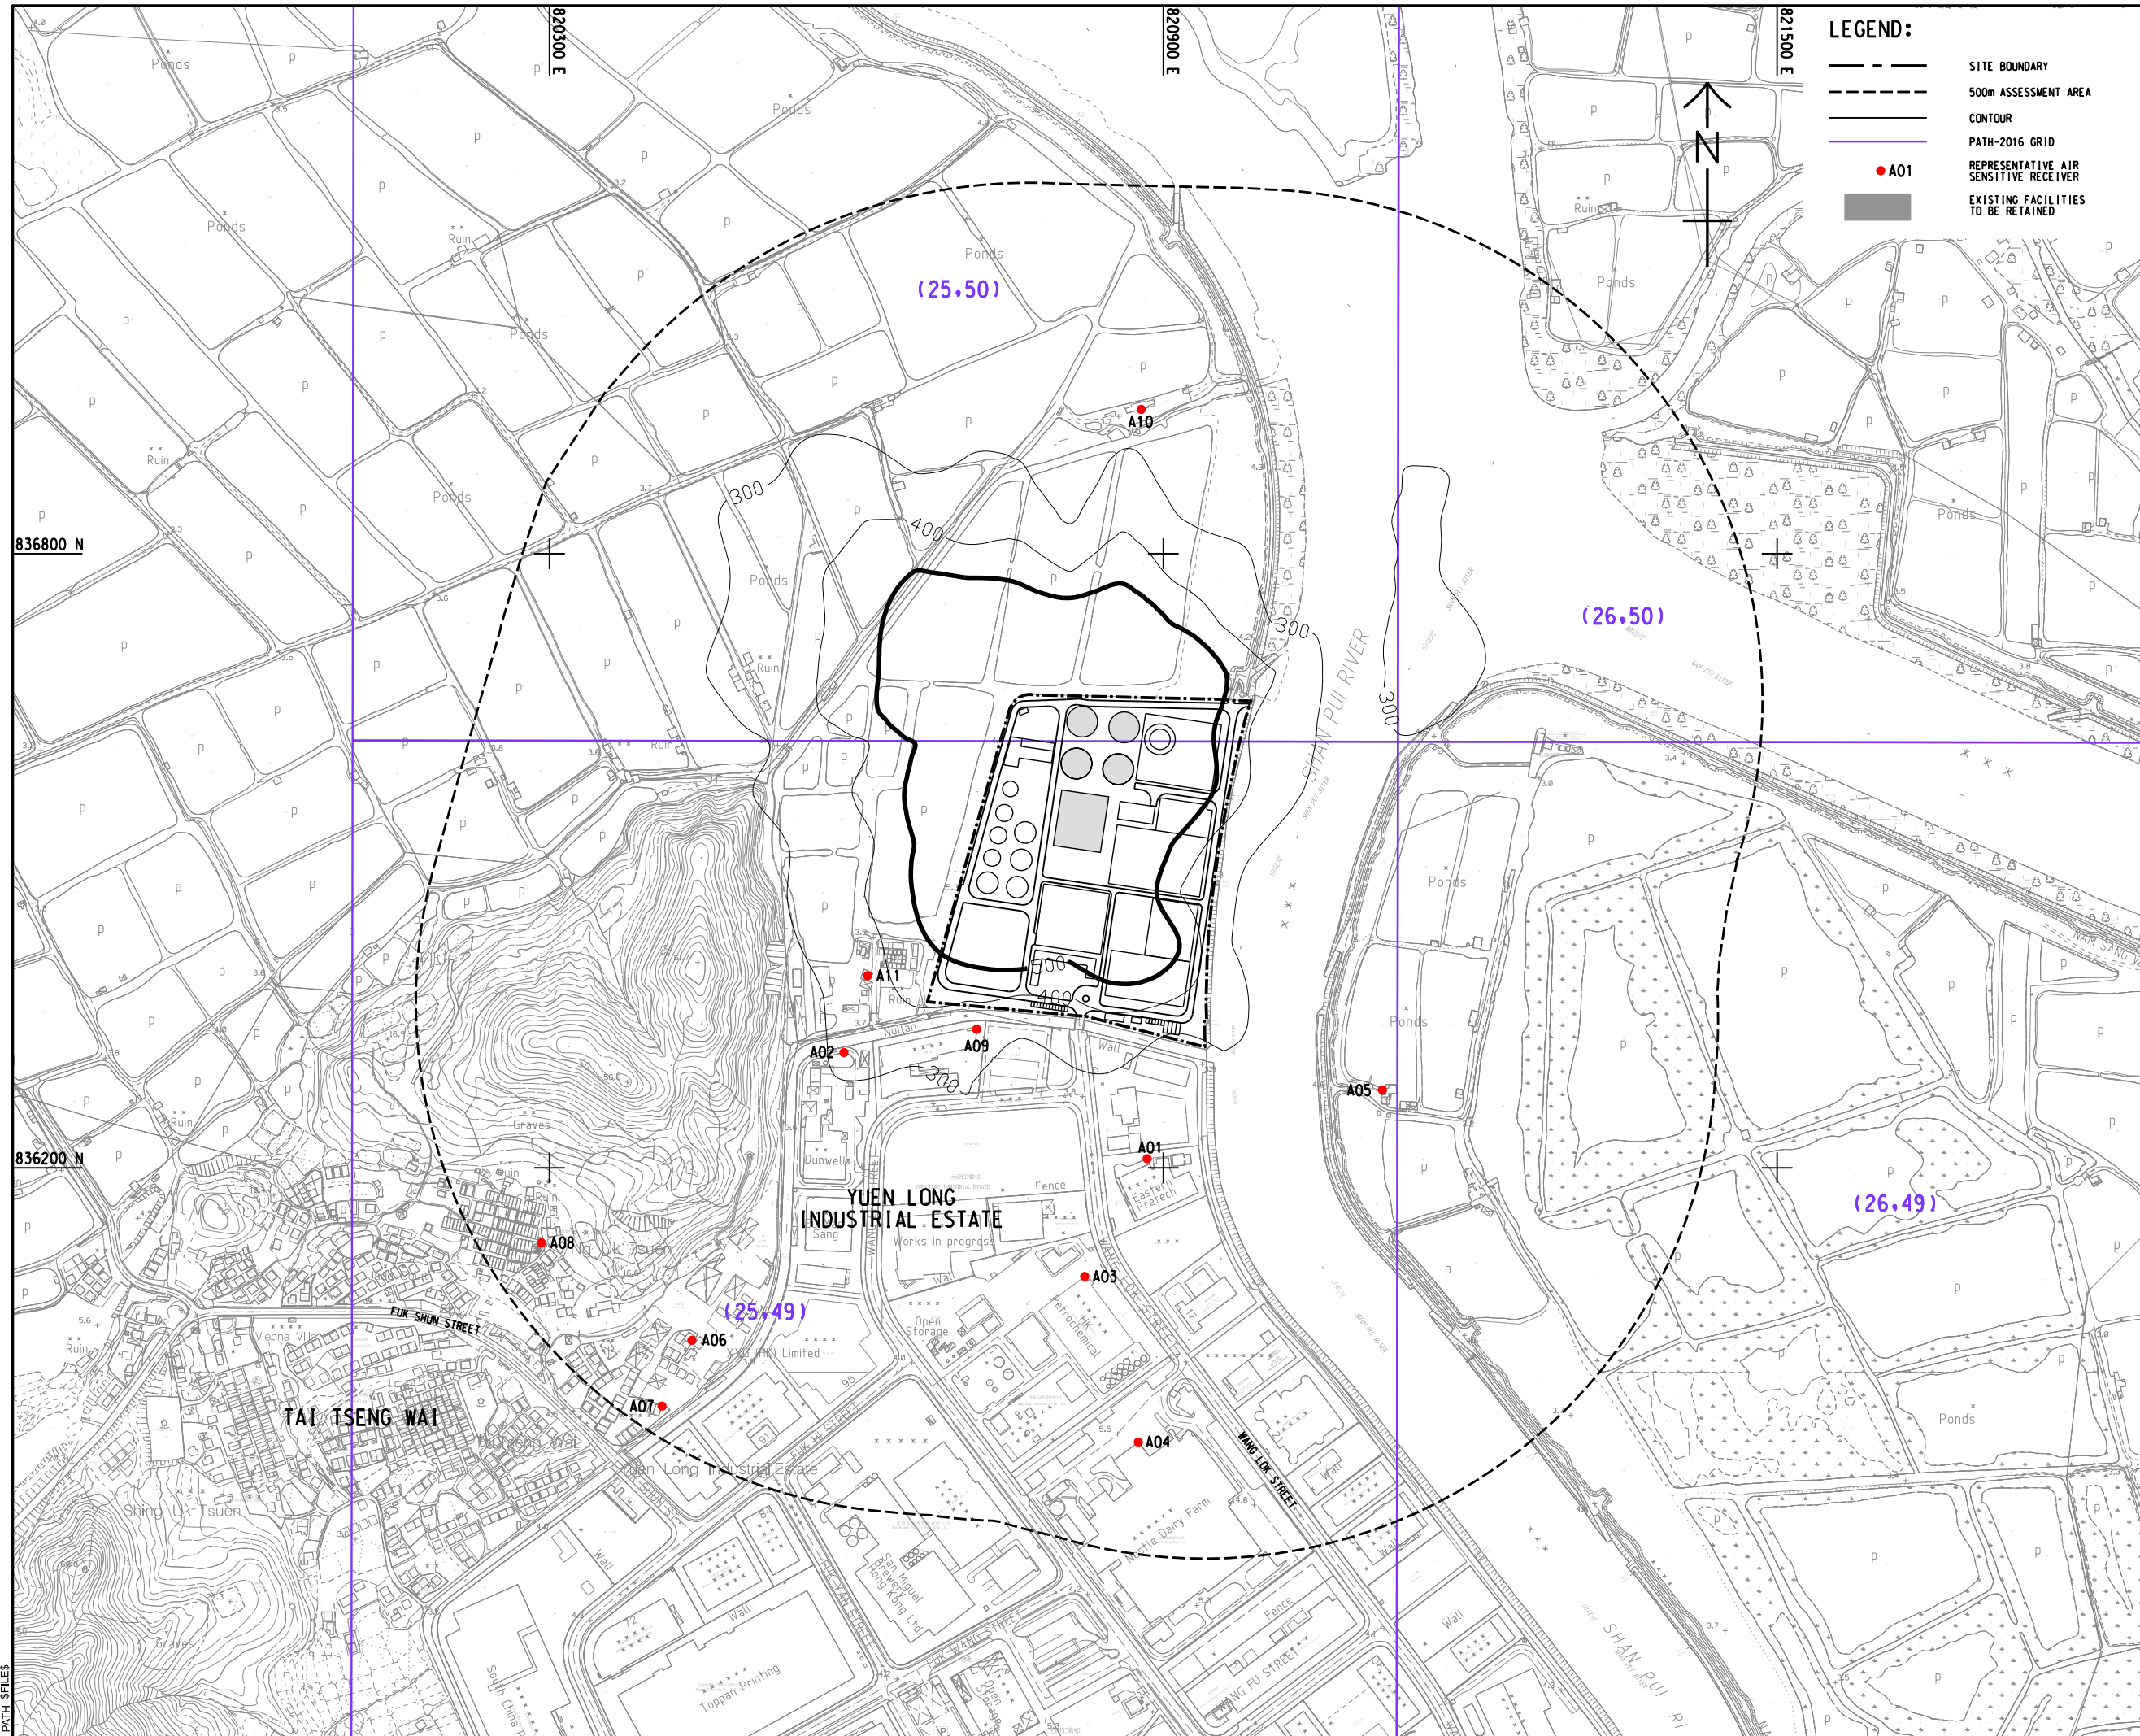

**LEGEND:**

- SITE BOUNDARY
- 500m ASSESSMENT AREA
- CONTOUR
- PATH-2016 GRID
- A01 REPRESENTATIVE AIR SENSITIVE RECEIVER
- EXISTING FACILITIES TO BE RETAINED

**AECOM**

PROJECT  
**YUEN LONG EFFLUENT POLISHING PLANT - INVESTIGATION, DESIGN AND CONSTRUCTION**

CLIENT  
渠務署  
Drainage Services Department

CONSULTANT  
AECOM Asia Company Ltd.  
www.aecom.com

SUB-CONSULTANTS  
分列工程師有限公司

ISSUE/REVISION

| I/R | DATE | DESCRIPTION | CHK. |
|-----|------|-------------|------|
|     |      |             |      |
|     |      |             |      |
|     |      |             |      |
|     |      |             |      |

STATUS

SCALE  
A1 1 : 3000

DIMENSION UNIT  
METRES

KEY PLAN

PROJECT NO.  
60505476

CONTRACT NO.  
CE 3/2015 (DS)

SHEET TITLE  
CONTOURS OF CUMULATIVE MAXIMUM 1-HOUR TSP CONCENTRATION ( $\mu\text{g}/\text{m}^3$ ) AT 1.5m ABOVE GROUND (YEAR 2026 - 2030)

SHEET NUMBER  
60505476/EIA/FIGURE 3.27

This drawing has been prepared for the use of AECOM's client. It may not be used, modified, reproduced or relied upon by third parties, except as required by law. AECOM accepts no responsibility, and disclaims any liability whatsoever, for any party that uses or relies on this drawing without AECOM's express written consent. All measurements must be obtained from the stated dimensions.