



ISO A1 594mm x 841mm
Approved:
Checked:
Designer:
Project Management Initials:
836800 N
836200 N
SDATES
SUSERS
PATH SPLICES

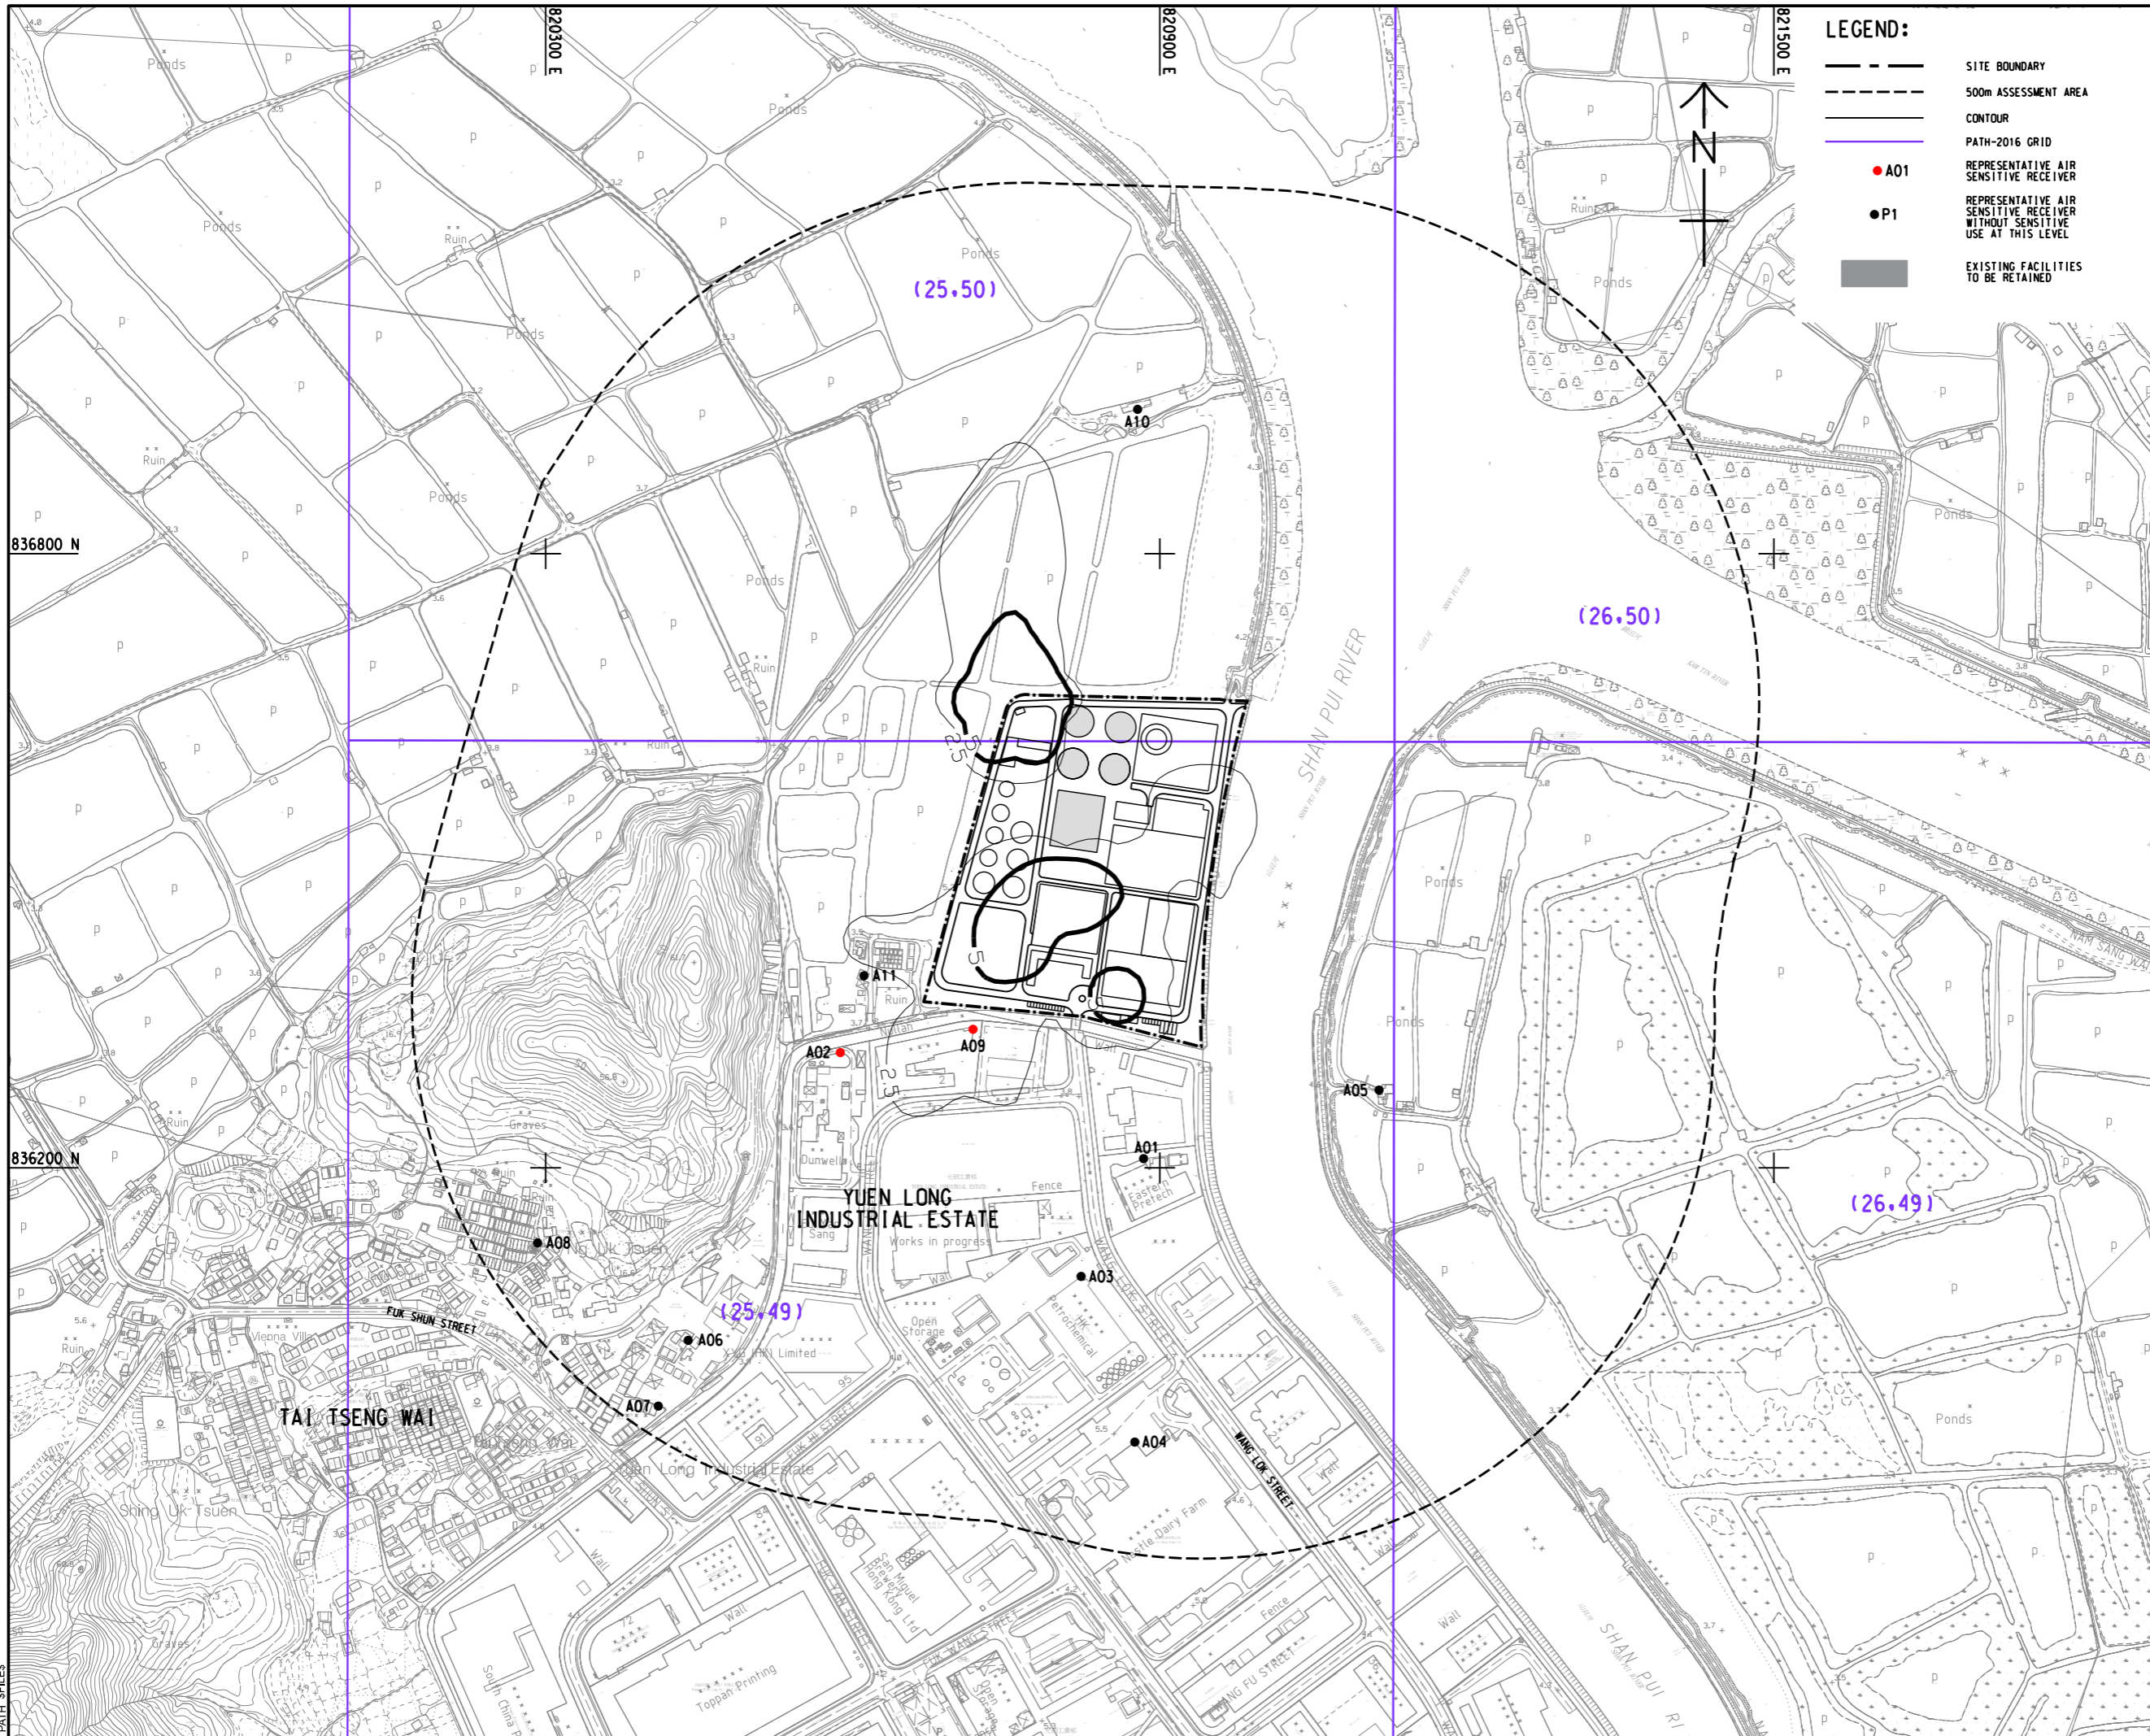

LEGEND:

- SITE BOUNDARY
- 500m ASSESSMENT AREA
- CONTOUR
- PATH-2016 GRID
- A01 REPRESENTATIVE AIR SENSITIVE RECEIVER
- P1 REPRESENTATIVE AIR SENSITIVE RECEIVER WITHOUT SENSITIVE USE AT THIS LEVEL
- EXISTING FACILITIES TO BE RETAINED

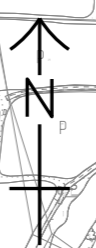

AECOM

PROJECT
YUEN LONG EFFLUENT POLISHING PLANT - INVESTIGATION, DESIGN AND CONSTRUCTION

CLIENT
渠務署
Drainage Services Department

CONSULTANT
AECOM Asia Company Ltd.
www.aecom.com

SUB-CONSULTANTS
分列工程師有限公司

ISSUE/REVISION

I/R	DATE	DESCRIPTION	CHK.

STATUS

SCALE
A1 1 : 3000

DIMENSION UNIT
METRES

KEY PLAN

PROJECT NO.
60505476

CONTRACT NO.
CE 3/2015 (DS)

SHEET TITLE
CONTOURS OF 5-SECOND AVERAGE ODOUR CONCENTRATION IN O₂UM³ AT 15m ABOVE GROUND (YEAR 2026 - 2030)

SHEET NUMBER
60505476/EIA/FIGURE 3.32b

This drawing has been prepared for the use of AECOM's client. It may not be used, modified, reproduced or relied upon by third parties, except as agreed by AECOM or as required by law. AECOM accepts no responsibility, and denies any liability whatsoever, for any part that less or relies on this drawing without AECOM's express written consent. All measurements must be obtained from the stated dimensions.