


ISO A1 594mm x 841mm
 Approved:
 Checked:
 Designer:
 Project Management Initials:
 836800 N
 836200 N
 820300 E
 820900 E
 821500 E
 836800 N
 836200 N
 Photo by: SUSEERS
 SDATES
 PATH SPLICES

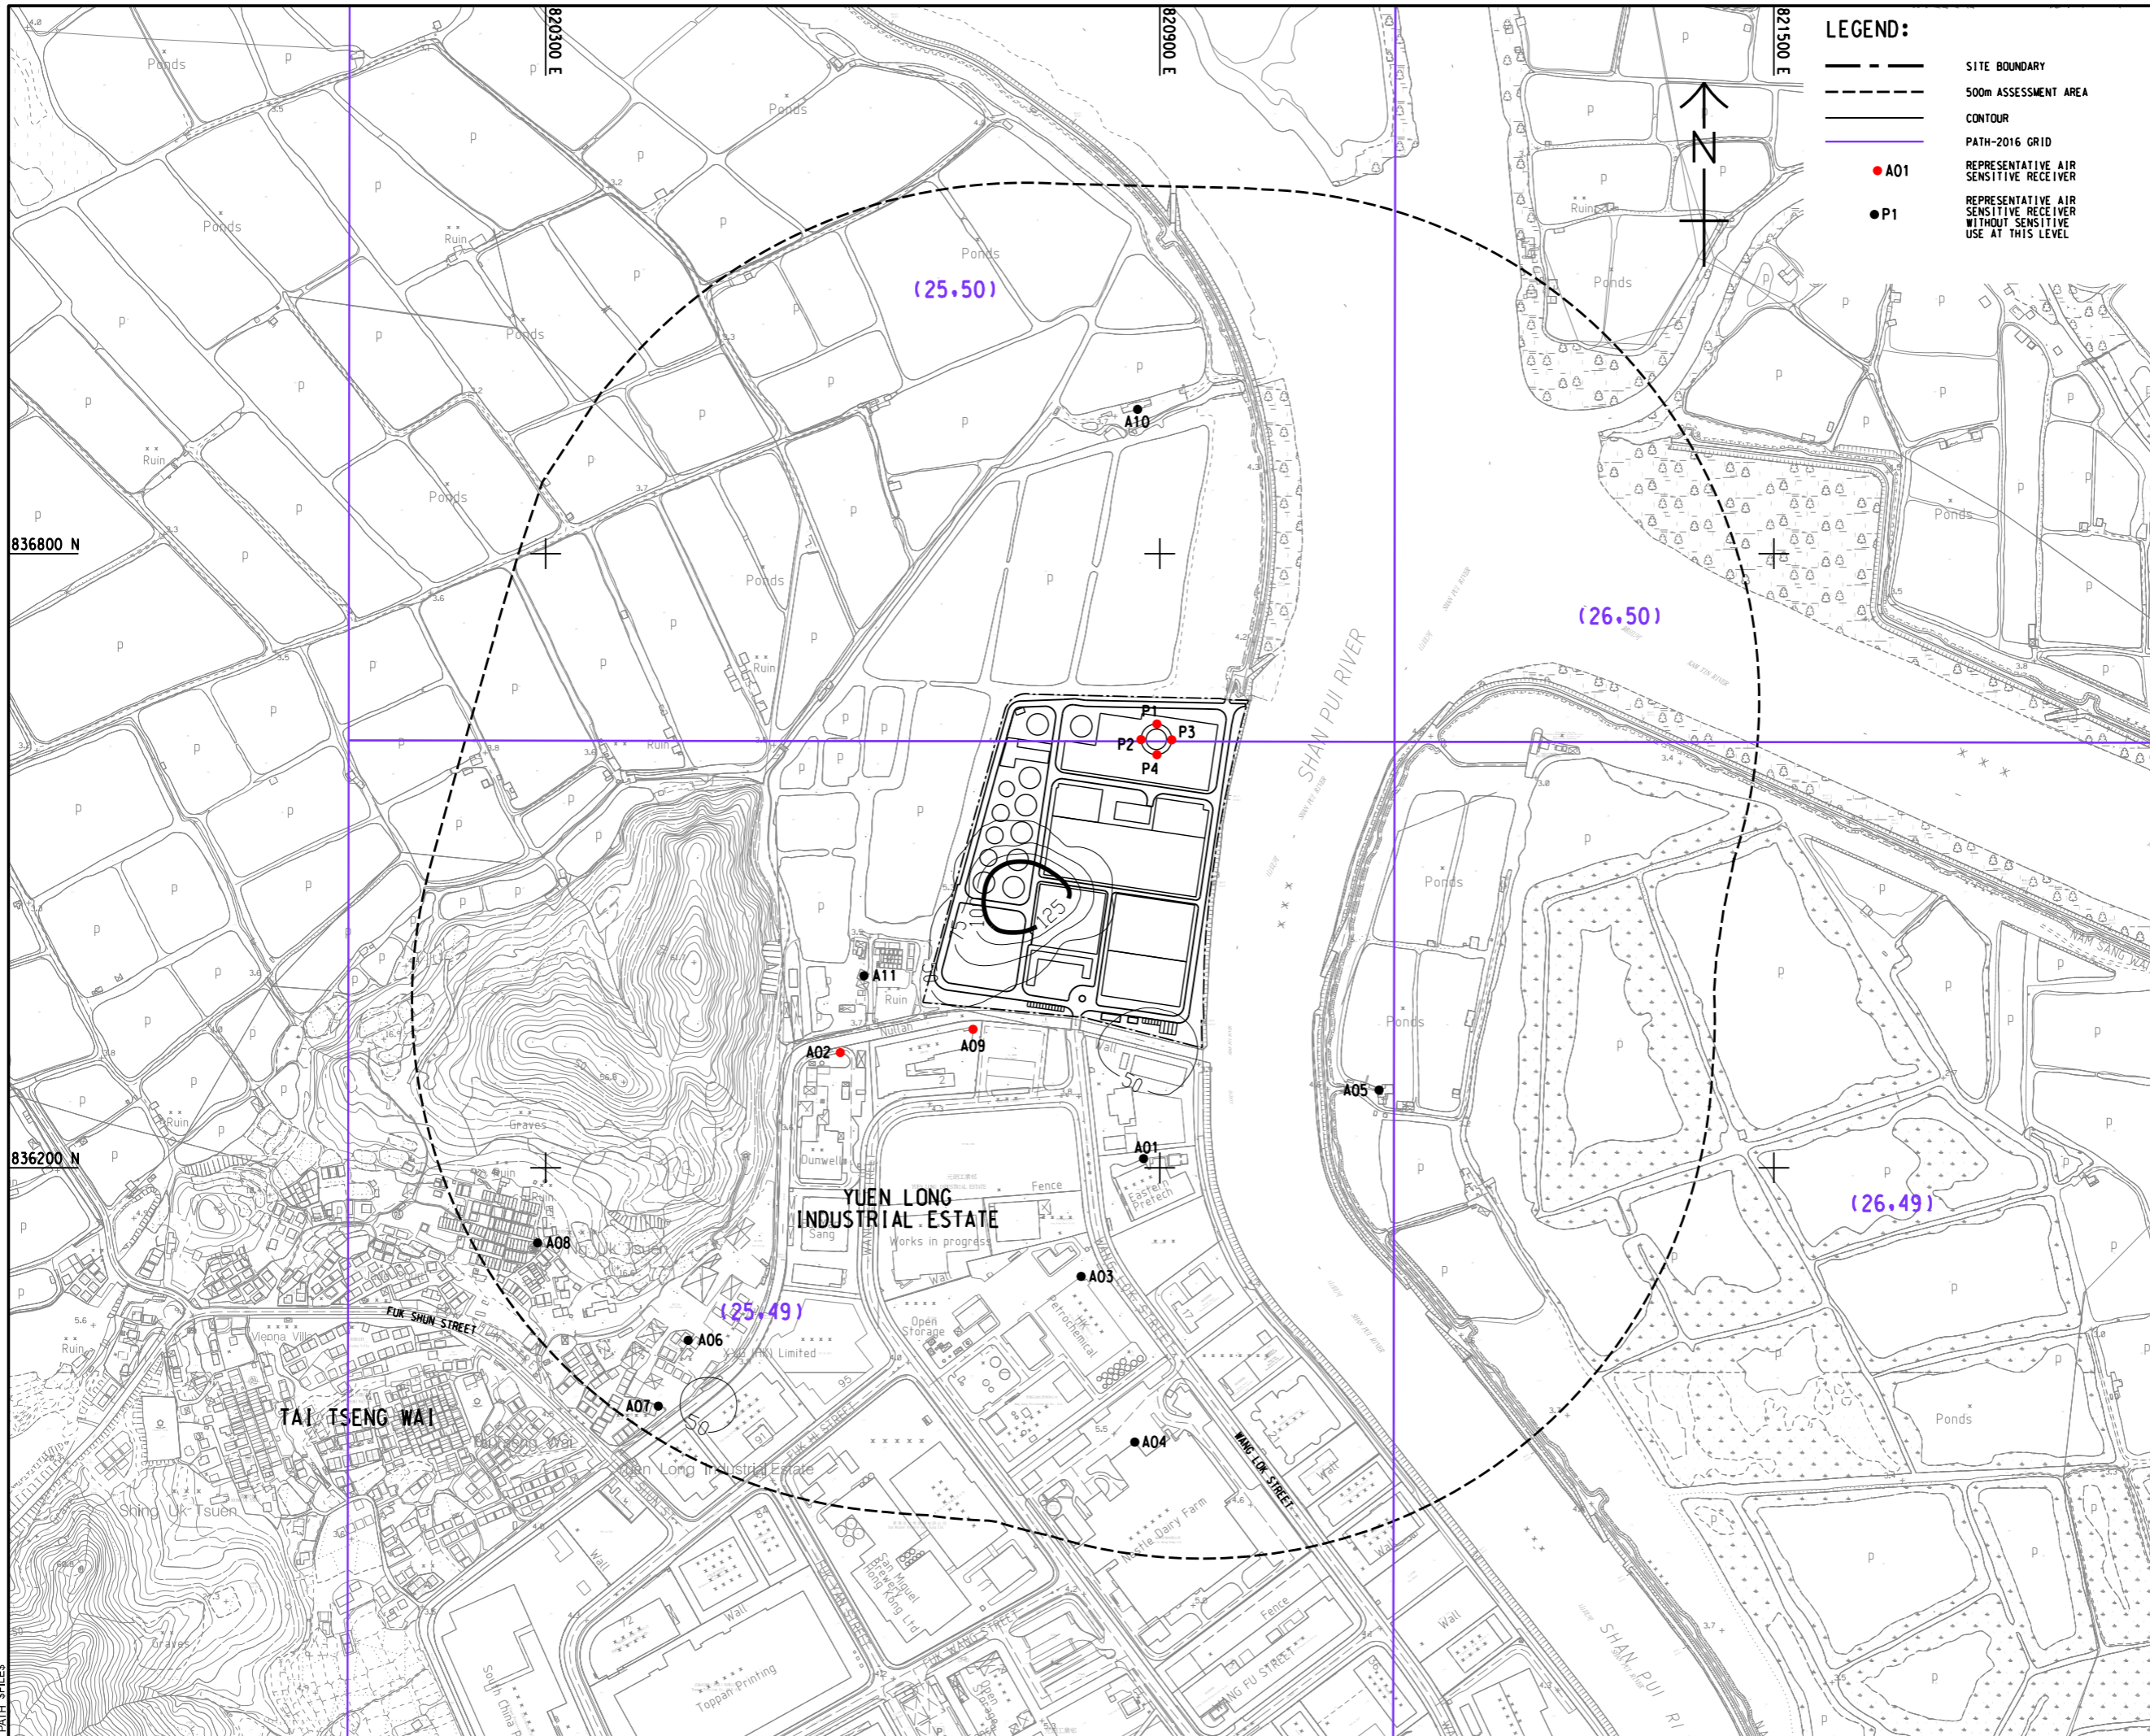

LEGEND:

- SITE BOUNDARY
- - - 500m ASSESSMENT AREA
- CONTOUR
- PATH-2016 GRID
- A01 REPRESENTATIVE AIR SENSITIVE RECEIVER
- P1 REPRESENTATIVE AIR SENSITIVE RECEIVER WITHOUT SENSITIVE USE AT THIS LEVEL

AECOM

PROJECT
YUEN LONG EFFLUENT POLISHING PLANT - INVESTIGATION, DESIGN AND CONSTRUCTION

CLIENT
 渠務署
Drainage Services Department

CONSULTANT
 AECOM Asia Company Ltd.
 www.aecom.com

SUB-CONSULTANTS
 分列工程師有限公司

ISSUE/REVISION

NO.	DATE	DESCRIPTION	CHK.

STATUS

SCALE: A1 1:3000
 DIMENSION UNIT: METRES

KEY PLAN

PROJECT NO. 60505476
 CONTRACT NO. CE 3/2015 (DS)

SHEET TITLE
 CONTOURS OF CUMULATIVE 4TH HIGHEST DAILY SO2 CONCENTRATION (ug/m³) AT 15m ABOVE GROUND (ULTIMATE)

SHEET NUMBER
 60505476/EIA/FIGURE 3.45b

This drawing has been prepared for the use of AECOM's client. It may not be used, modified, reproduced or relied upon by third parties, except as agreed by AECOM or as required by law. AECOM accepts no responsibility, and disclaims any liability whatsoever, for any party that uses or relies on this drawing without AECOM's express written consent. All measurements must be obtained from the stated dimensions.