



DO NOT SCALE DRAWING. CHECK ALL DIMENSIONS ON-SITE.  
 ALL RIGHTS RESERVED.  
 © 2019 ARUP & PARTNERS HONG KONG LIMITED.

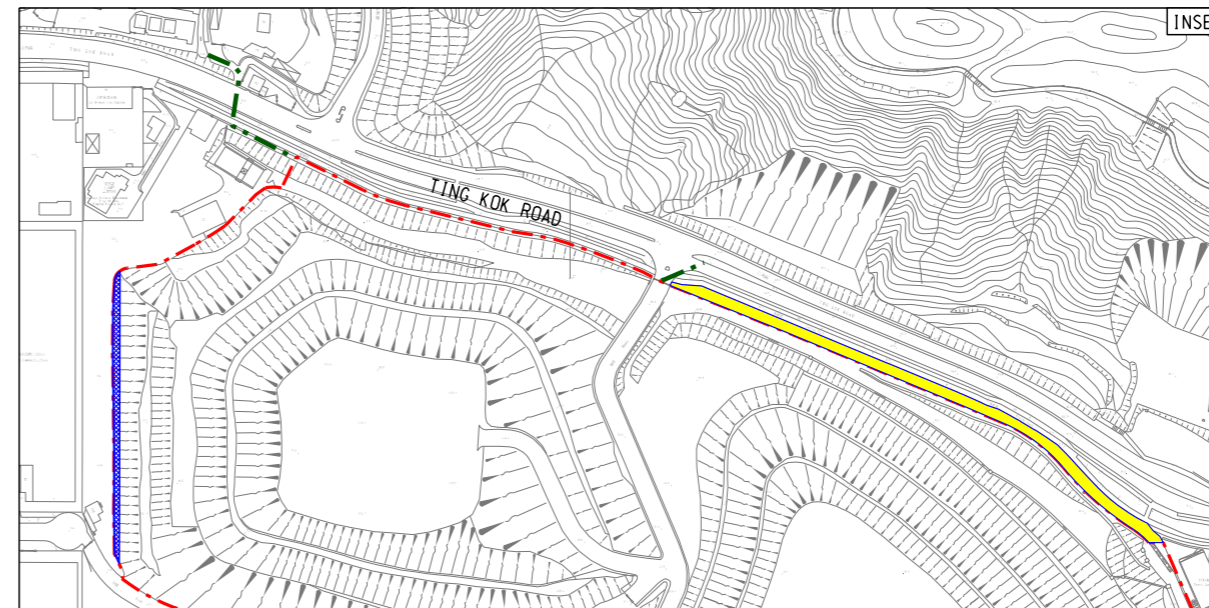

- LEGEND**
- PROJECT BOUNDARY
  - YELLOW AREA AS SPECIFIED IN THE SPECIAL CONDITIONS OF THE LAND LEASE
  - DRAINAGE RESERVE ZONE
  - PROPOSED DRAINAGE / SEWERAGE / WATERWORKS OUTSIDE SITE BOUNDARY

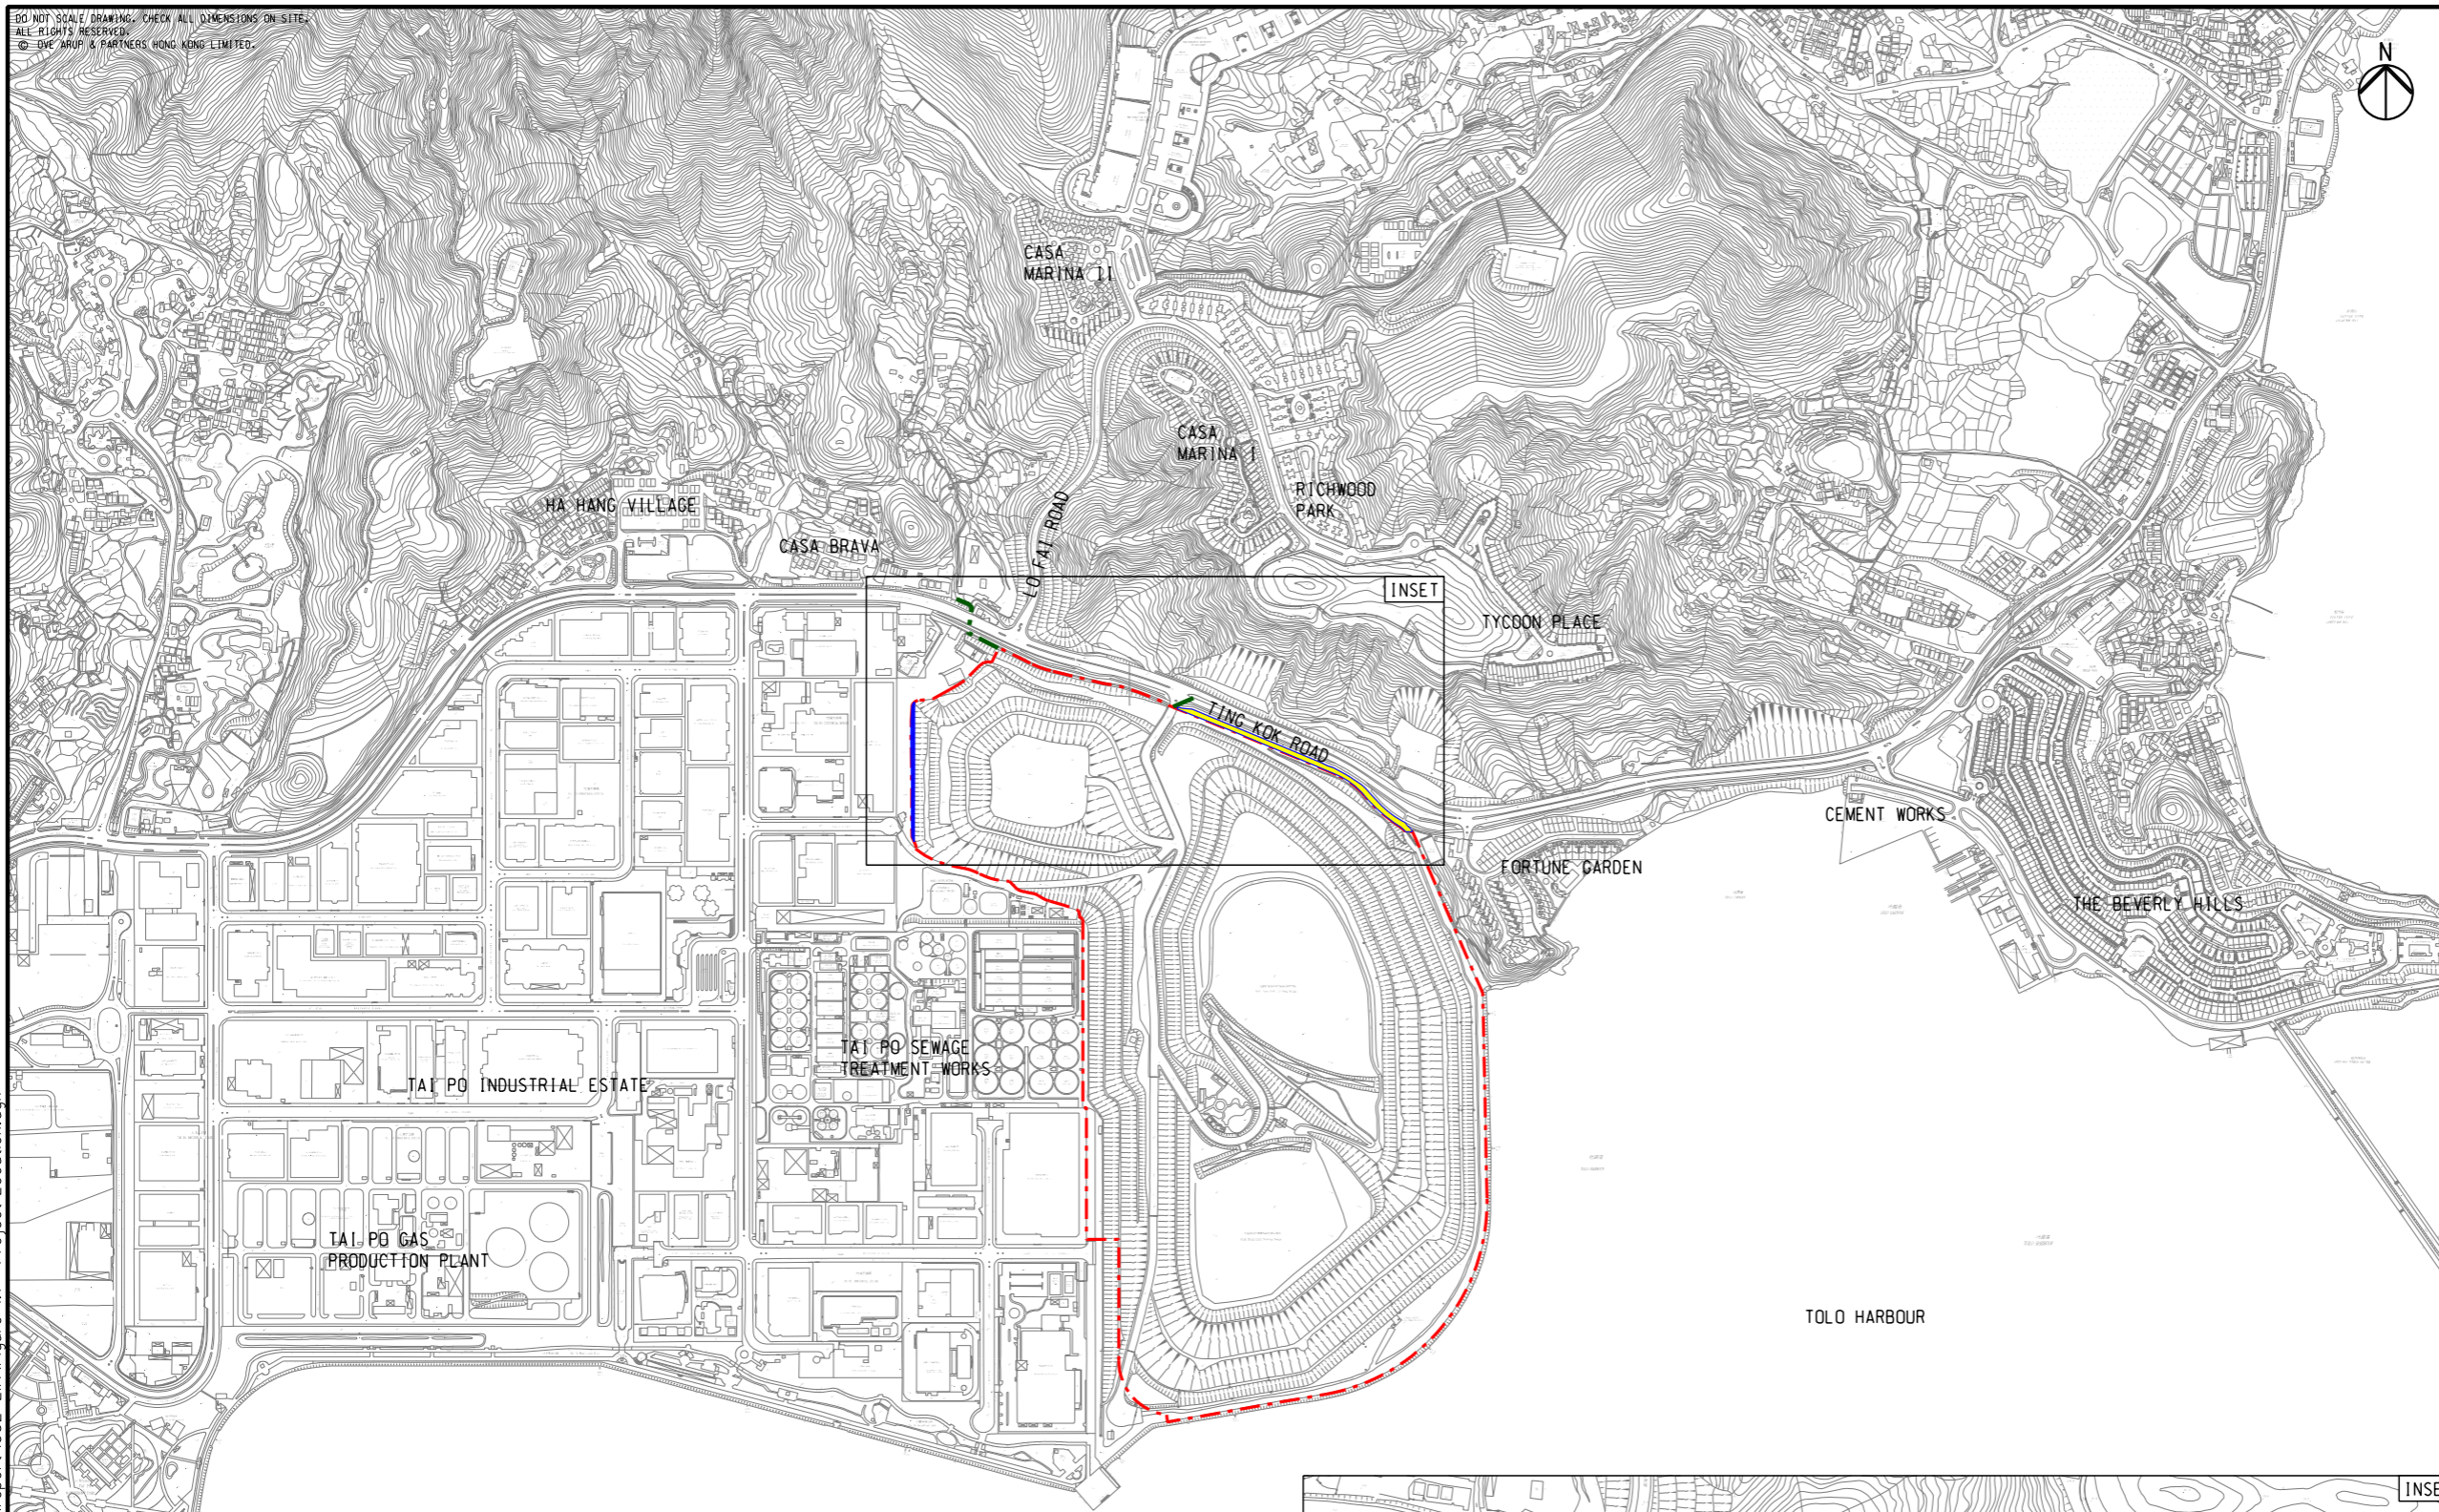

Rev	Description	By	Date
C	THIRD ISSUE	GL	03/19
B	SECOND ISSUE	GL	07/18
A	FIRST ISSUE	GL	04/18

Consultant  
**ARUP**

Contract No. and Title  
 SHUEN WAN GOLF COURSE

Drawing title  
 PROJECT LOCATION

Drawing no. **FIGURE 1.1** Rev. **C**

Drawn GL	Date 03/19	Checked EL	Approved FC
Scale 1:10000 @A3	Status PRELIMINARY		

COPYRIGHT RESERVED

**SHA LO TUNG DEVELOPMENT COMPANY LIMITED**

Printed by : 3/18/2019  
 Filename : G:\env\project\256383\13 Drawing Deliverables\report\002 EIA\Figure 1.1 - Project Location.dgn

