


DO NOT SCALE DRAWING. CHECK ALL DIMENSIONS ON-SITE.
 ALL RIGHTS RESERVED.
 © DVE ARUP & PARTNERS HONG KONG LIMITED.

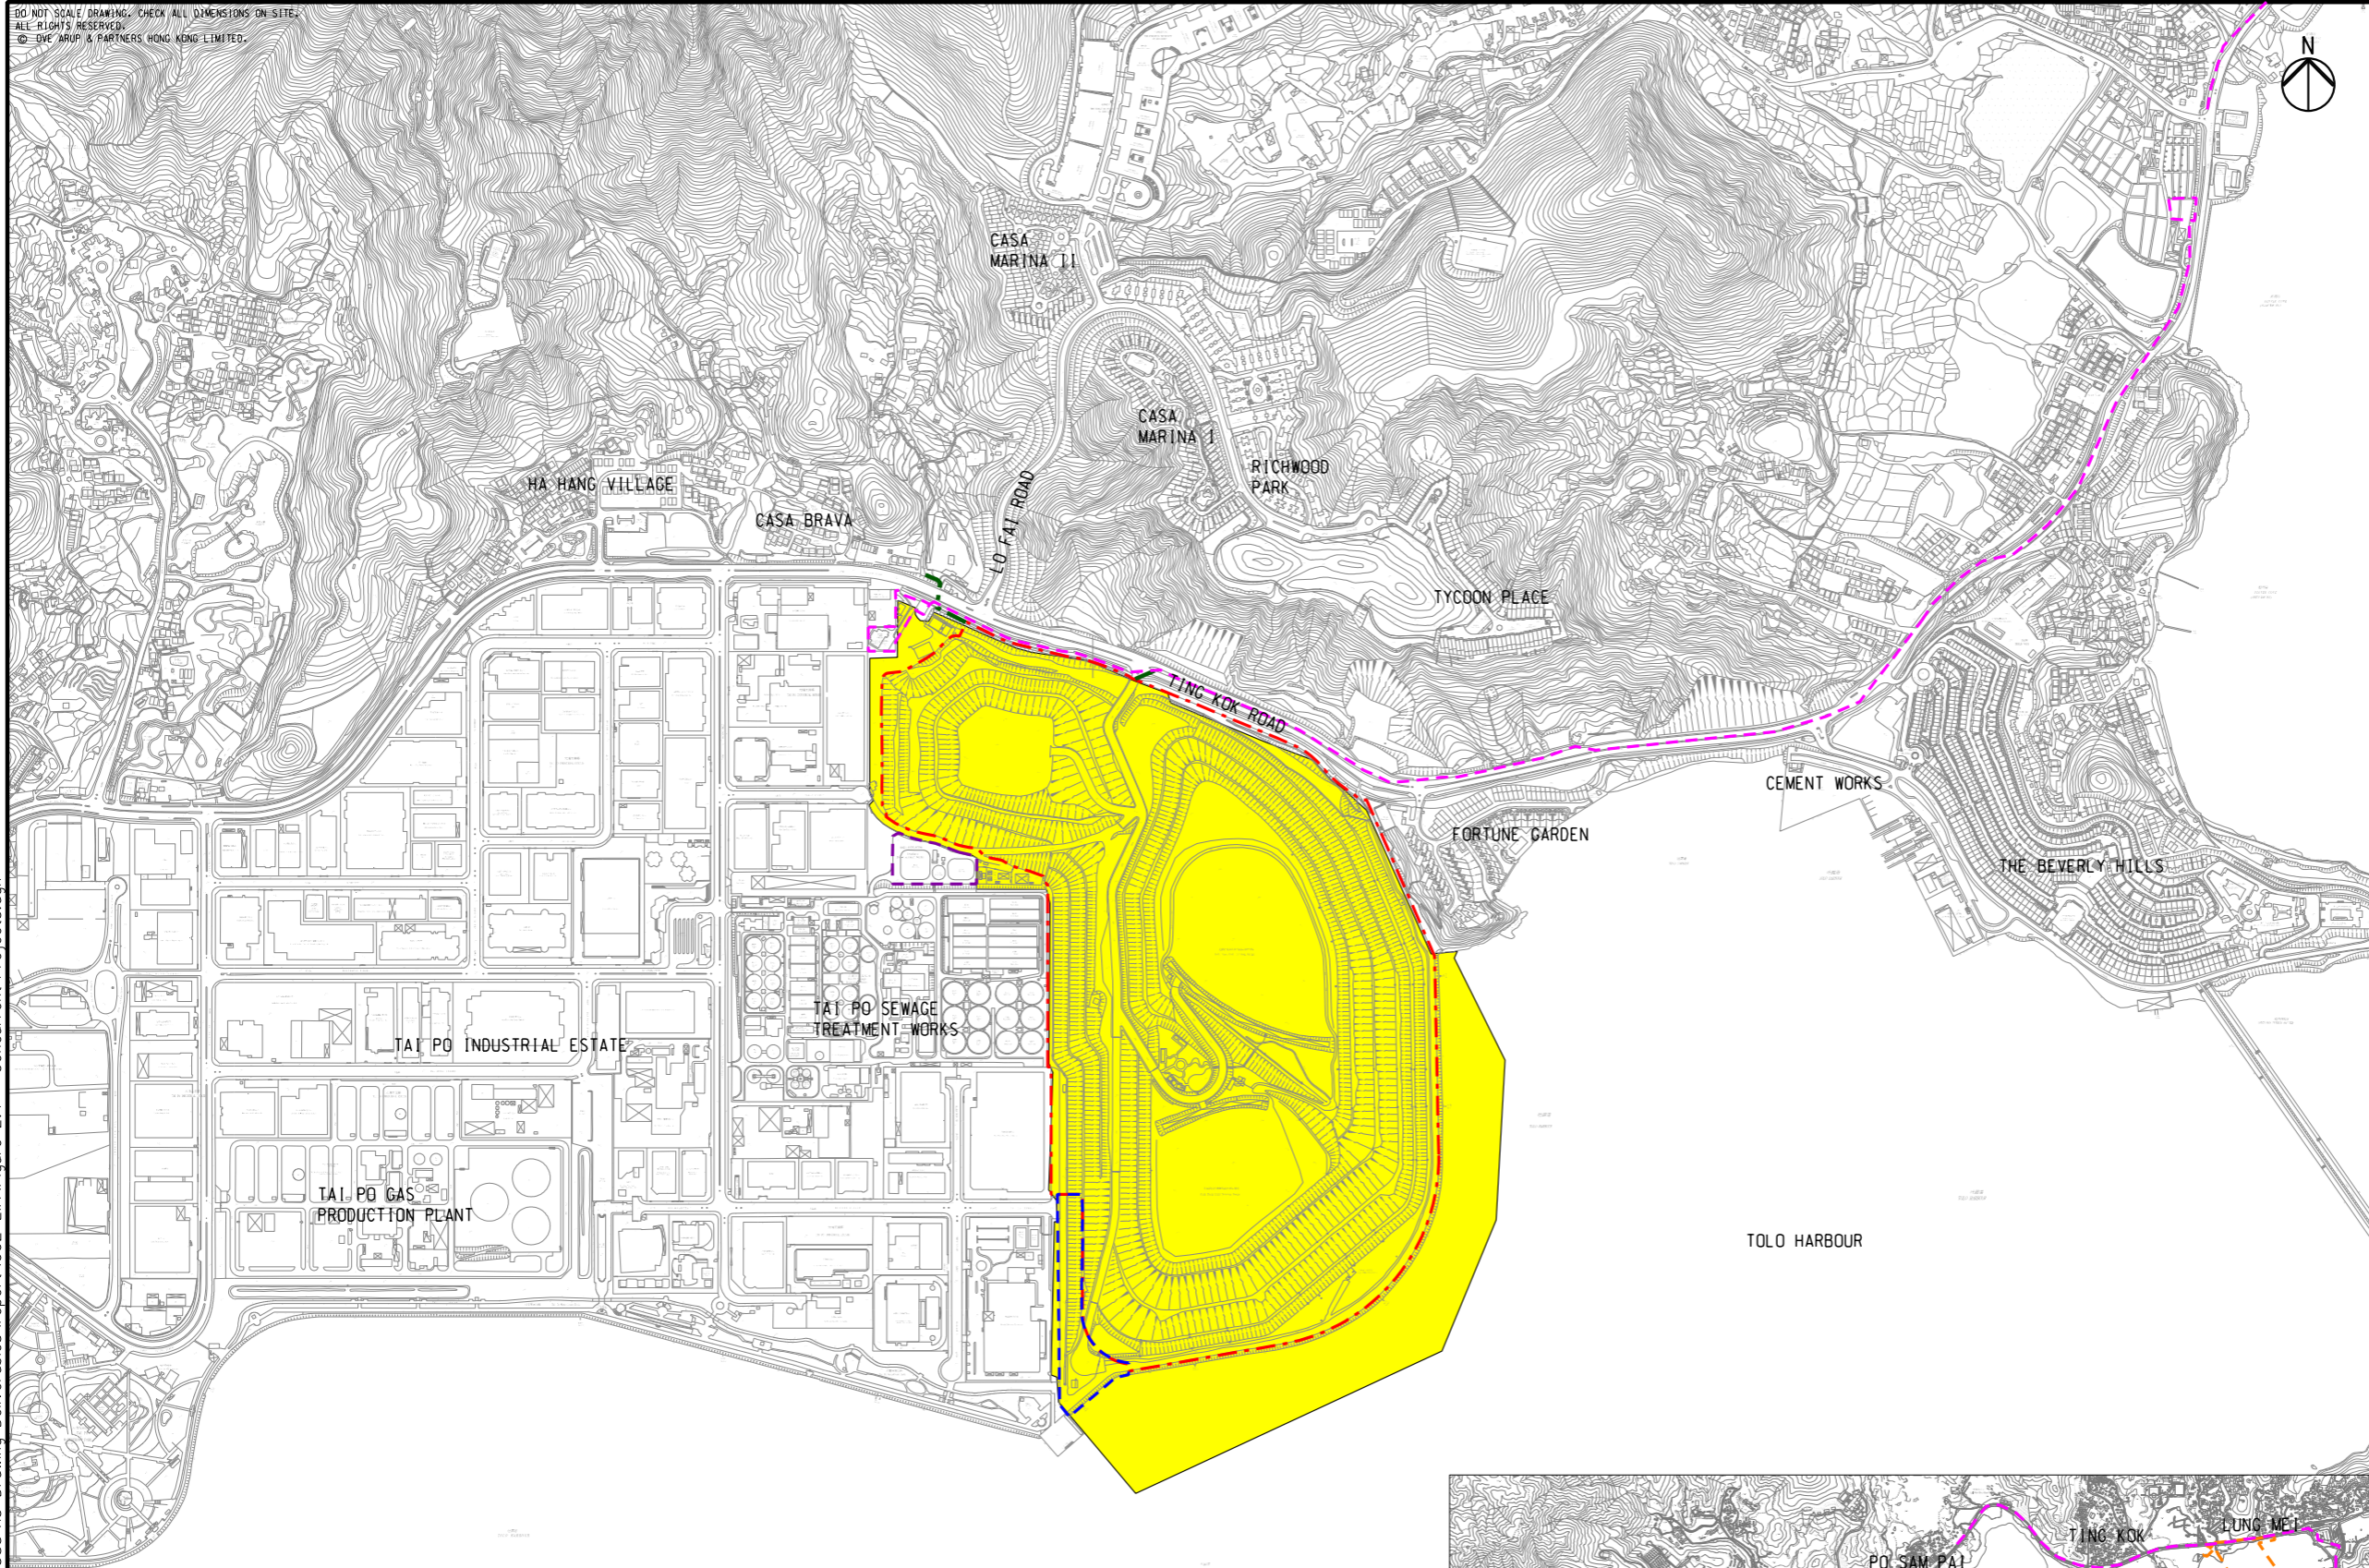

- LEGEND**
- PROJECT BOUNDARY
 - PROPOSED DRAINAGE / SEWERAGE / WATERWORKS OUTSIDE SITE BOUNDARY
 - SHUEN WAN LANDFILL RESTORATION CONTRACT
 - FOOD WASTE PRE-TREATMENT FACILITIES FOR FOOD WASTE / SEWAGE SLUDGE ANAEROBIC CO-DIGESTION PILOT TRIAL IN TAI PO SEWAGE TREATMENT WORKS
 - COLUMBARIUM DEVELOPMENT AT SHUEN WAN LANDFILL, TAI PO
 - DEVELOPMENT OF A BATHING BEACH AT LUNG MEI, TAI PO
 - PROPOSED UPGRADING OF TING KOK ROAD SEWAGE PUMPING STATIONS AND SEWERAGE

Rev	Description	By	Date
C	THIRD ISSUE	GL	07/18
B	SECOND ISSUE	GL	06/18
A	FIRST ISSUE	GL	04/18

Consultant
ARUP

Contract No. and Title
 SHUEN WAN GOLF COURSE

Drawing title
 CONCURRENT PROJECTS

Drawing no.	FIGURE 2.4		Rev.	C
Drawn	Date	Checked	Approved	
GL	07/18	EL	FC	
Scale	1:10000 @A3		Status	PRELIMINARY

COPYRIGHT RESERVED
 SHA LO TUNG DEVELOPMENT COMPANY LIMITED

Printed by : 2/25/2019
 Filename : \\HKGNTS22\EnV\env\project\256383\13 Drawing Deliverables\report\002 EIA\Figure 2.4 - Concurrent Projects.dgn

