


DO NOT SCALE DRAWING. CHECK ALL DIMENSIONS ON-SITE.  
 ALL RIGHTS RESERVED.  
 © ARUP & PARTNERS HONG KONG LIMITED.

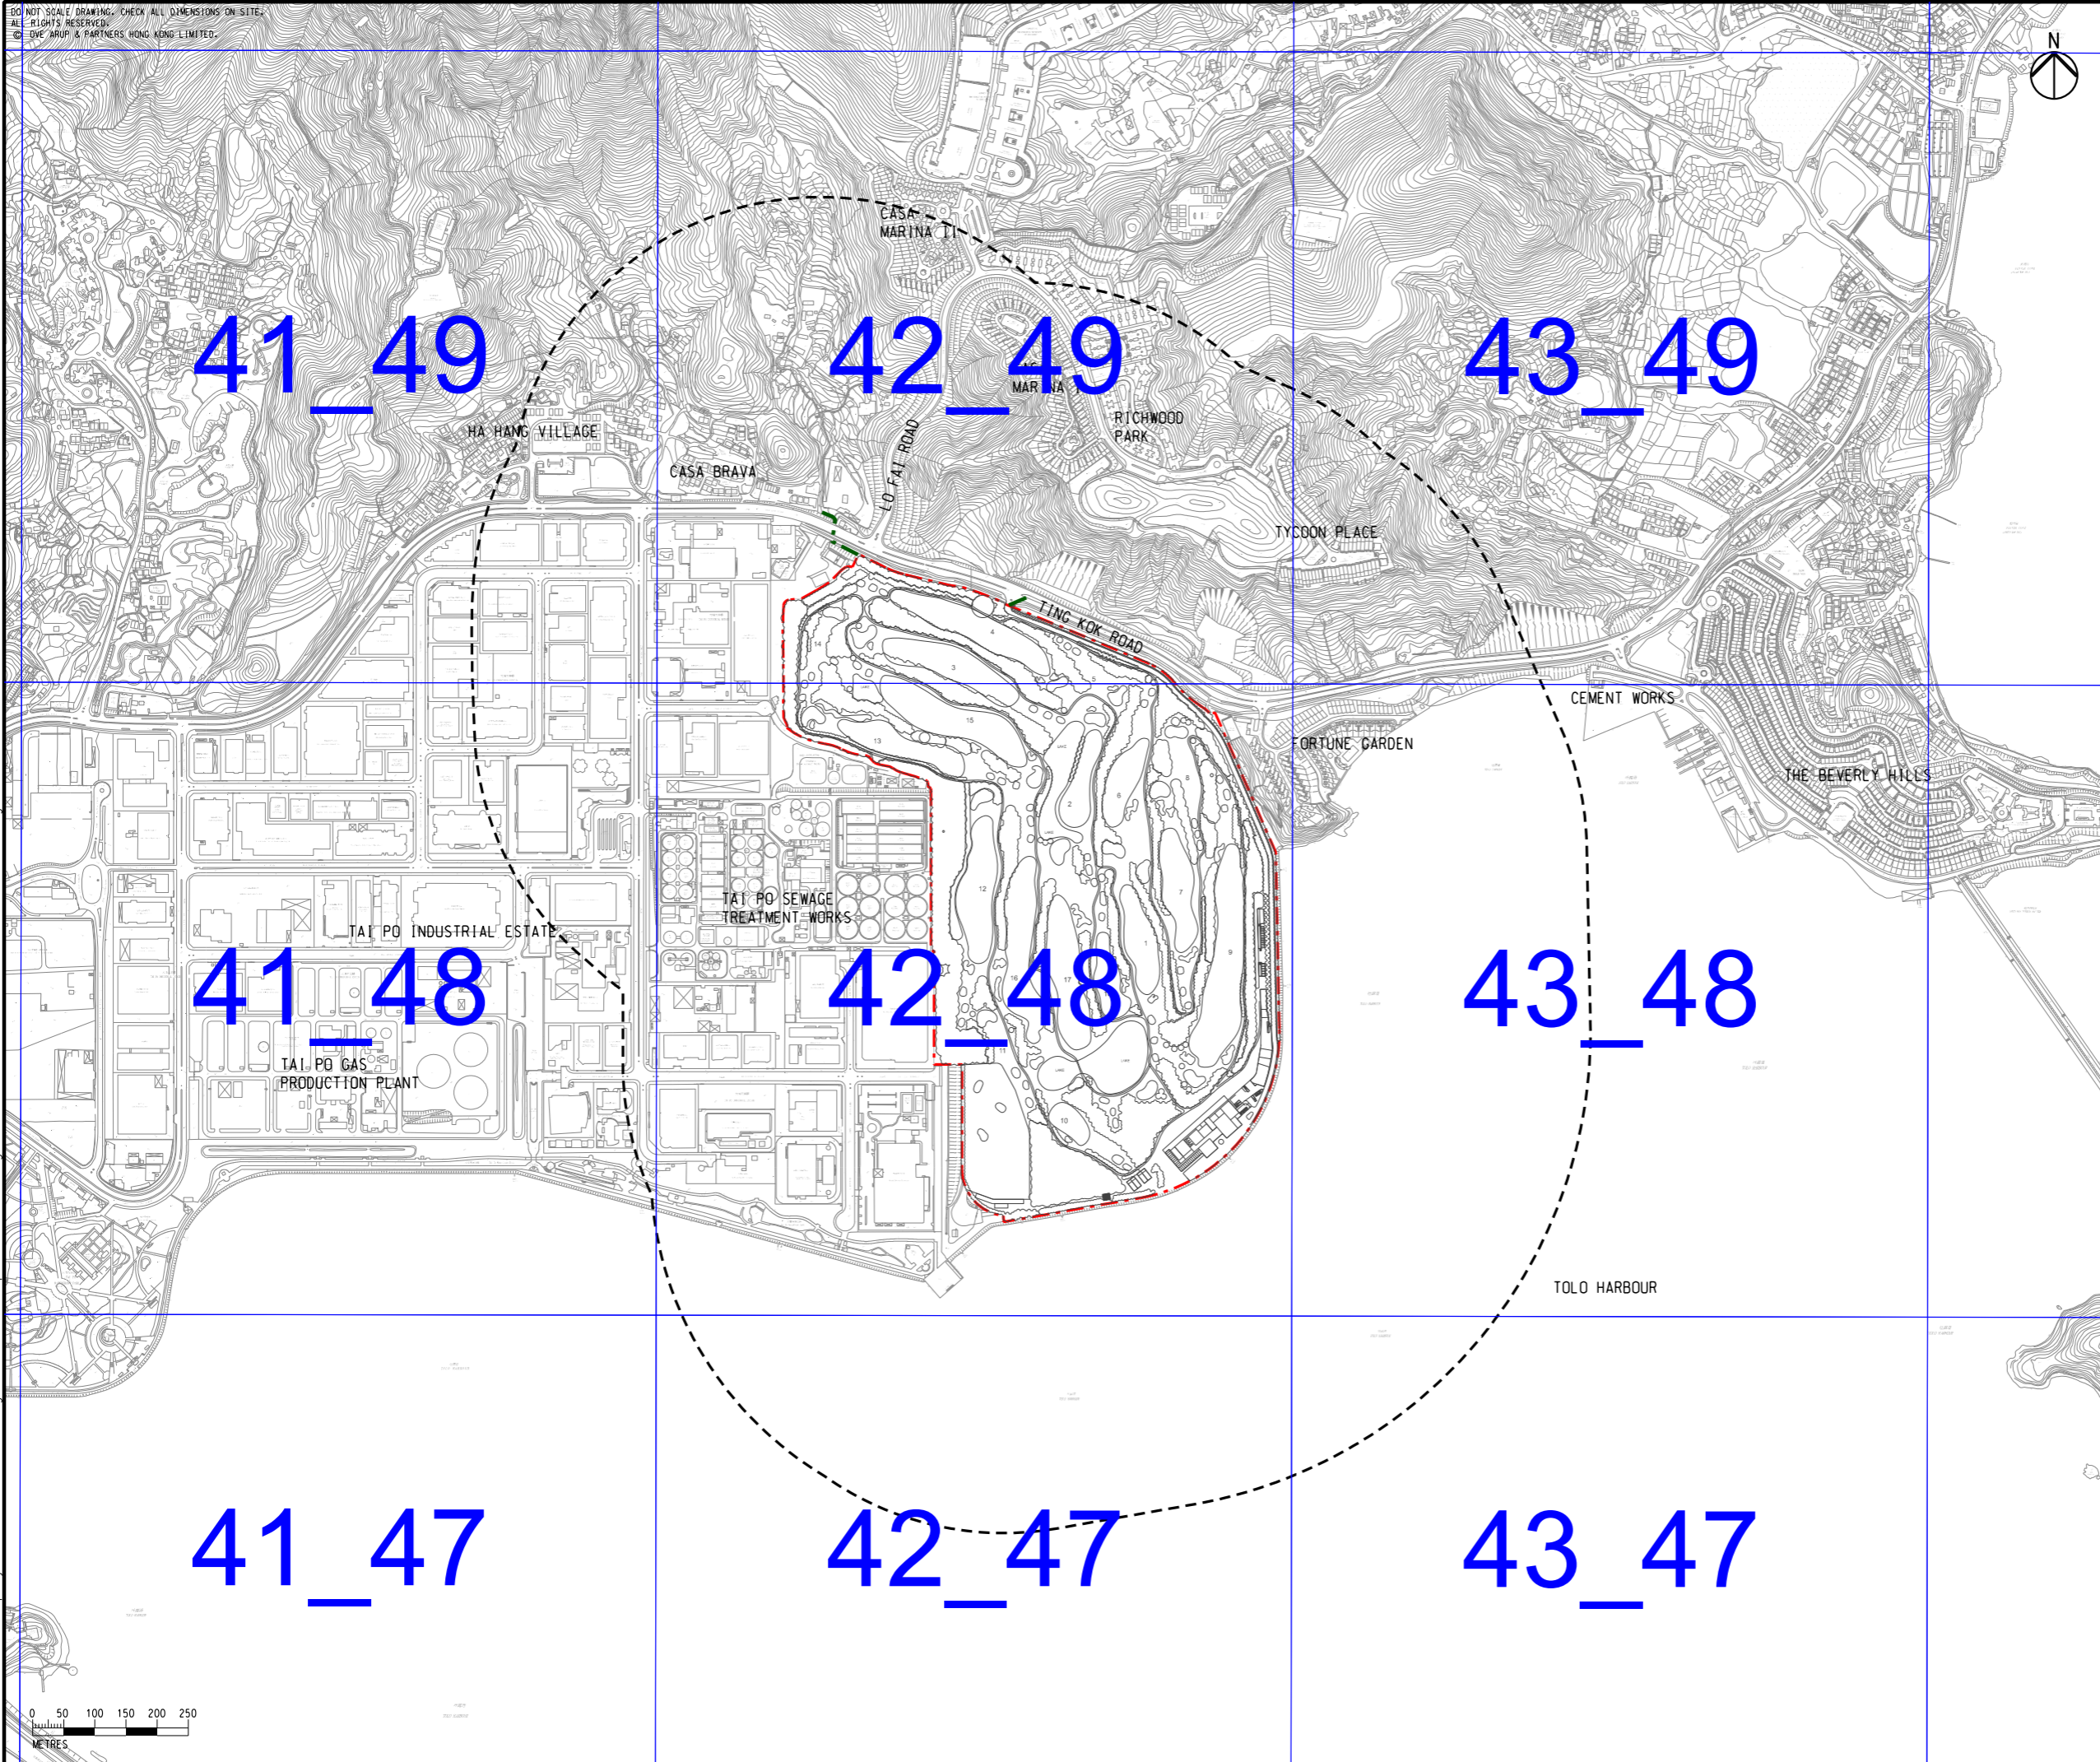

- LEGEND**
- PROJECT BOUNDARY
  - PROPOSED DRAINAGE / SEWERAGE / WATERWORKS OUTSIDE SITE BOUNDARY
  - 500m ASSESSMENT AREA
  - 43\_49 PATH GRID



D	FOURTH ISSUE	GL	03/19
C	THIRD ISSUE	GL	01/19
B	SECOND ISSUE	GL	07/18
A	FIRST ISSUE	GL	04/18
Rev	Description	By	Date

Consultant  
**ARUP**

Contract No. and Title  
**SHUEN WAN GOLF COURSE**

Drawing title  
**LOCATION OF CONCERNED PATH GRIDS**

Drawing no. <b>FIGURE 3.1</b>		Rev. <b>D</b>	
Drawn GL	Date 03/19	Checked EL	Approved FC
Scale 1:10000 @A3		Status PRELIMINARY	

COPYRIGHT RESERVED  
**SHA LO TUNG DEVELOPMENT COMPANY LIMITED**

Printed by : 3/18/2019  
 Filename : G:\env\project\256383\13 Drawing Deliverables\report\002 EIA\Figure 3.1 - Location of concerned PATH Grids.dgn

