


EGD NOT SCALE DRAWING. CHECK ALL DIMENSIONS ON-SITE.
 ALL RIGHTS RESERVED.
 © EYE ARUP & PARTNERS HONG KONG LIMITED.

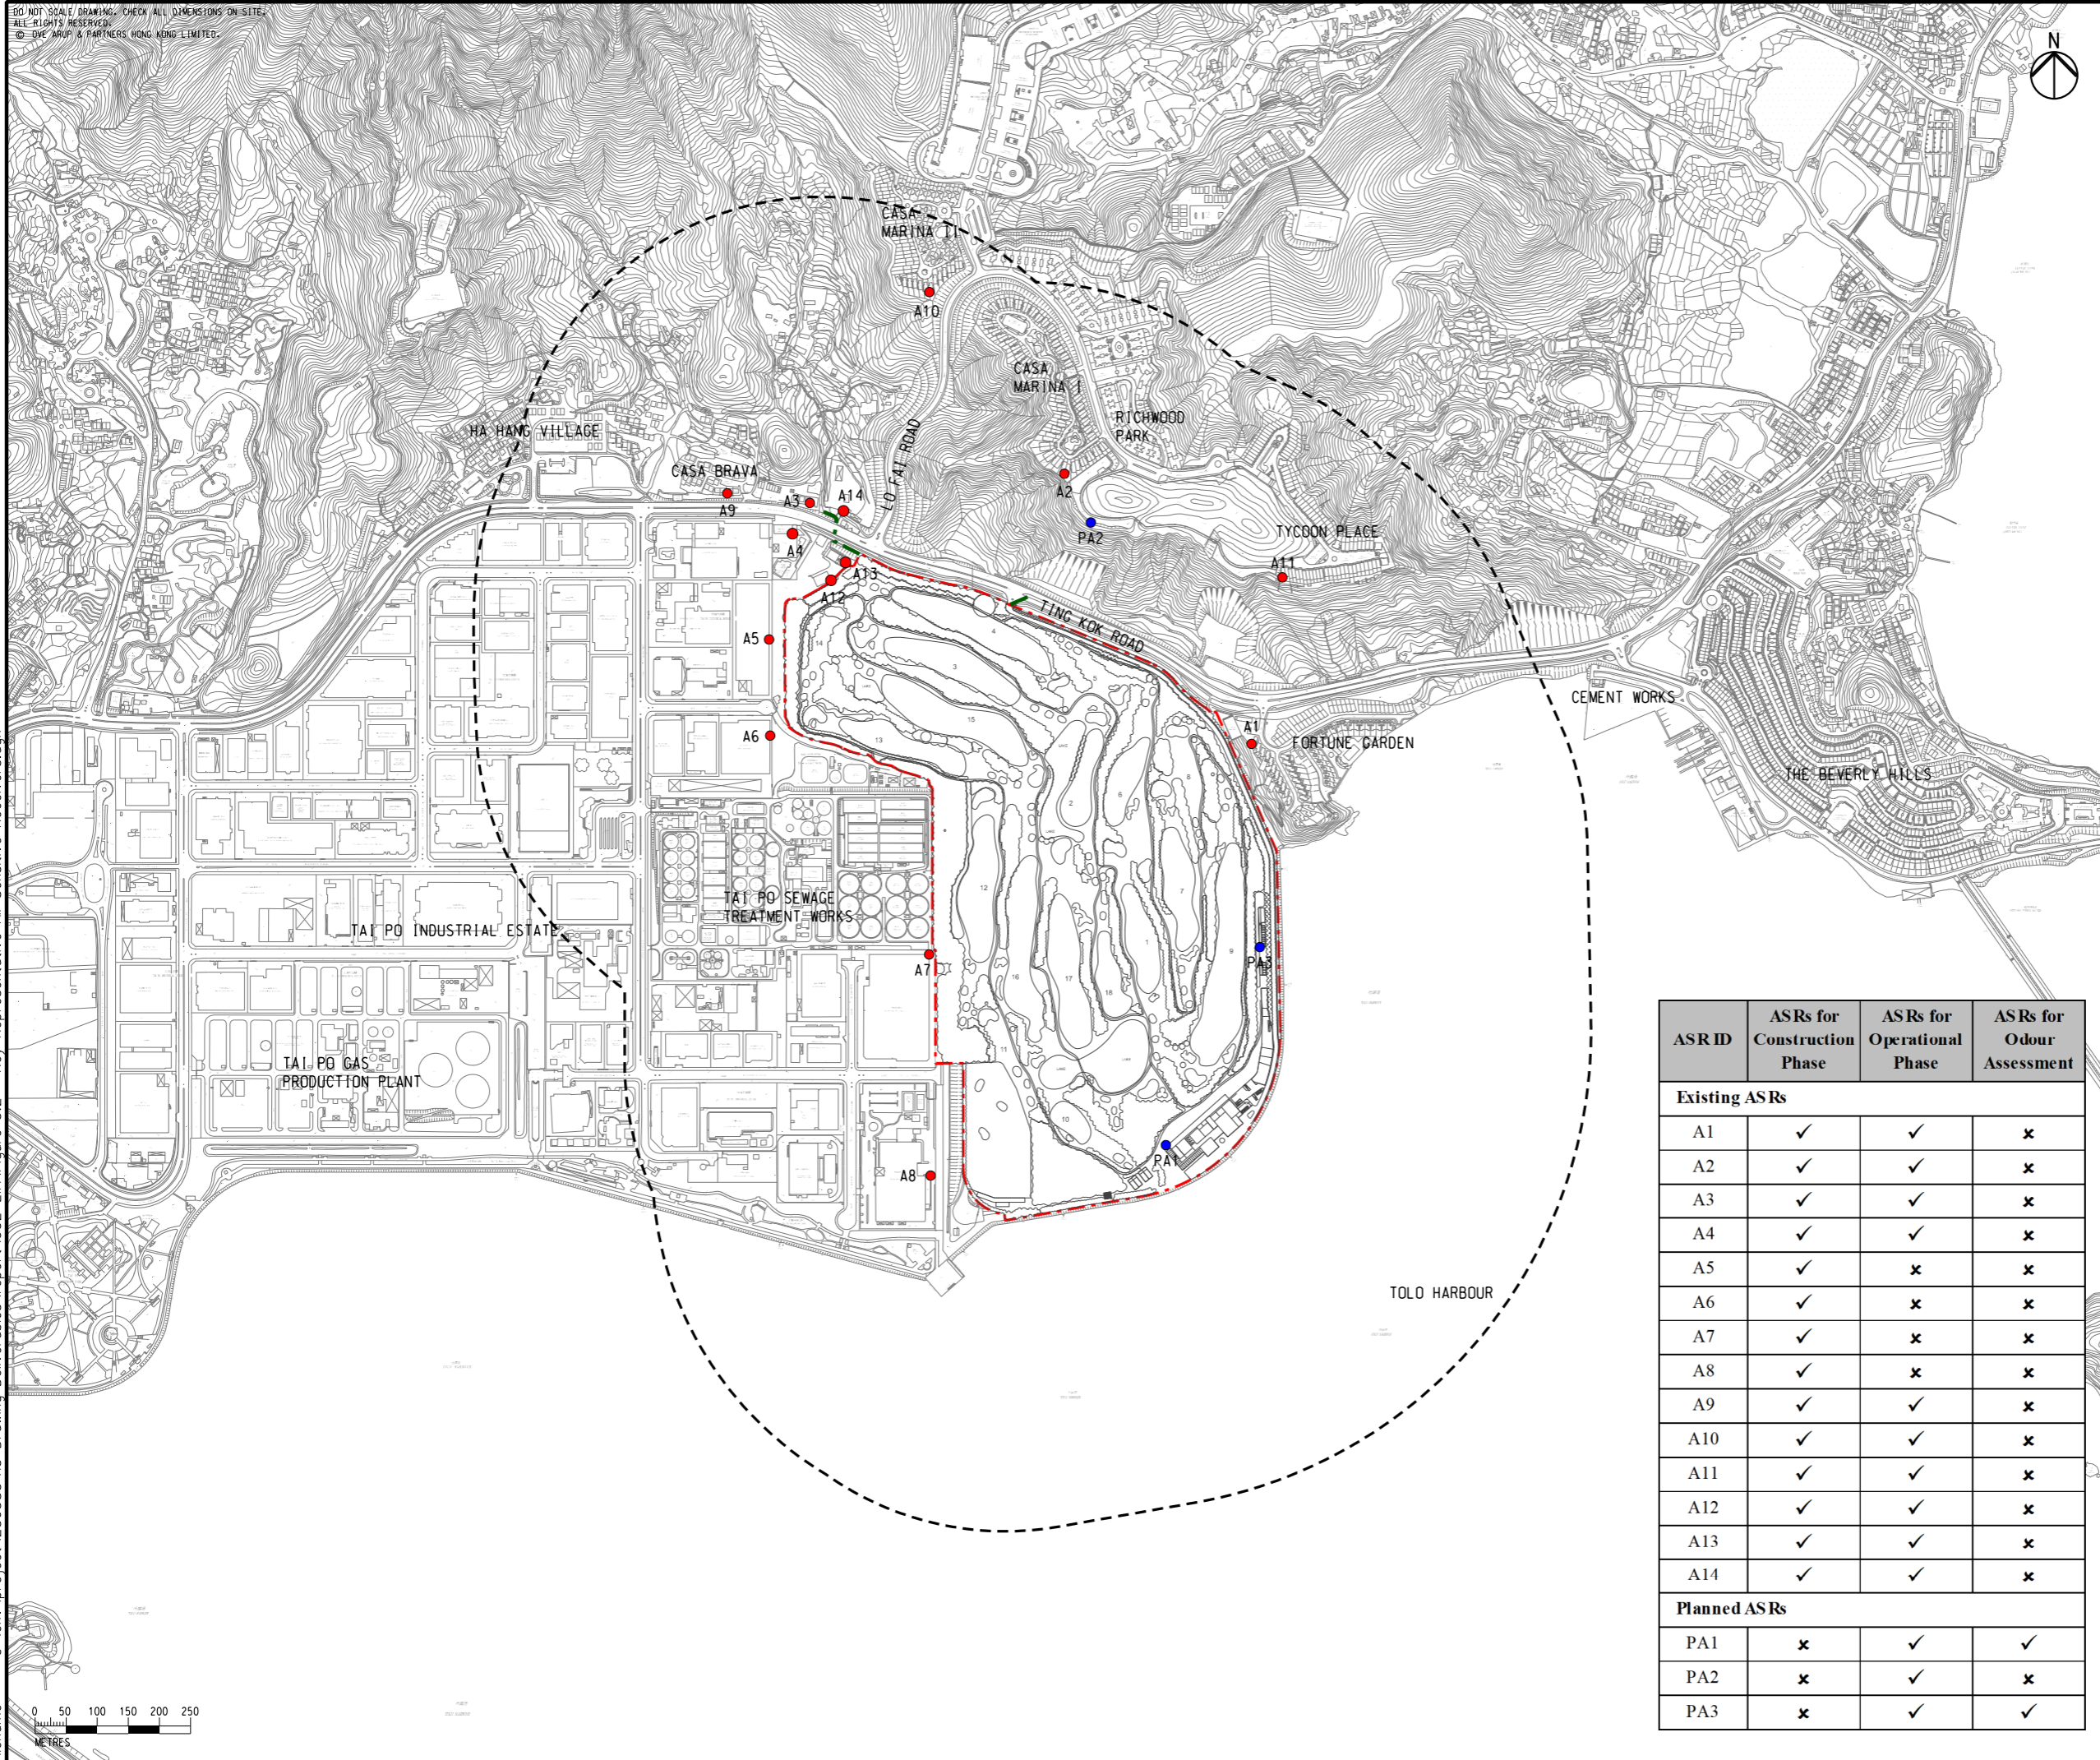

- LEGEND**
- PROJECT BOUNDARY
 - PROPOSED DRAINAGE / SEWERAGE / WATERWORKS OUTSIDE SITE BOUNDARY
 - 500m ASSESSMENT AREA
 - REPRESENTATIVE EXISTING AIR SENSITIVE RECEIVER
 - REPRESENTATIVE PLANNED AIR SENSITIVE RECEIVER



ASR ID	ASRs for Construction Phase	ASRs for Operational Phase	ASRs for Odour Assessment
Existing ASRs			
A1	✓	✓	✗
A2	✓	✓	✗
A3	✓	✓	✗
A4	✓	✓	✗
A5	✓	✗	✗
A6	✓	✗	✗
A7	✓	✗	✗
A8	✓	✗	✗
A9	✓	✓	✗
A10	✓	✓	✗
A11	✓	✓	✗
A12	✓	✓	✗
A13	✓	✓	✗
A14	✓	✓	✗
Planned ASRs			
PA1	✗	✓	✓
PA2	✗	✓	✗
PA3	✗	✓	✓

E	FIFTH ISSUE	GL	03/19
D	FOURTH ISSUE	GL	01/19
C	THIRD ISSUE	GL	11/18
B	SECOND ISSUE	GL	07/18
Rev	Description	By	Date

Consultant

ARUP

Contract No. and Title

SHUEN WAN GOLF COURSE

Drawing title

KEY REPRESENTATIVE AIR SENSITIVE RECEIVERS

Drawing no. **FIGURE 3.2** Rev. **E**

Drawn GL	Date 03/19	Checked EL	Approved FC
Scale 1:10000 @A3	Status PRELIMINARY		

COPYRIGHT RESERVED


SHA LO TUNG DEVELOPMENT COMPANY LIMITED

Printed by : 3/18/2019
 Filename : G:\env\project\256383\13 Drawing Deliverables\report\002 EIA\Figure 3.2 - Key Representative Air Sensitive Receivers.dgn

DO NOT SCALE DRAWING. CHECK ALL DIMENSIONS ON-SITE.
 ALL RIGHTS RESERVED.
 © EYE ARUP & PARTNERS HONG KONG LIMITED.



- LEGEND**
- PROJECT BOUNDARY
 - PROPOSED DRAINAGE / SEWERAGE / WATERWORKS OUTSIDE SITE BOUNDARY
 - 500m ASSESSMENT AREA
 - PROPOSED 3m HIGH HOARDING EXTENT

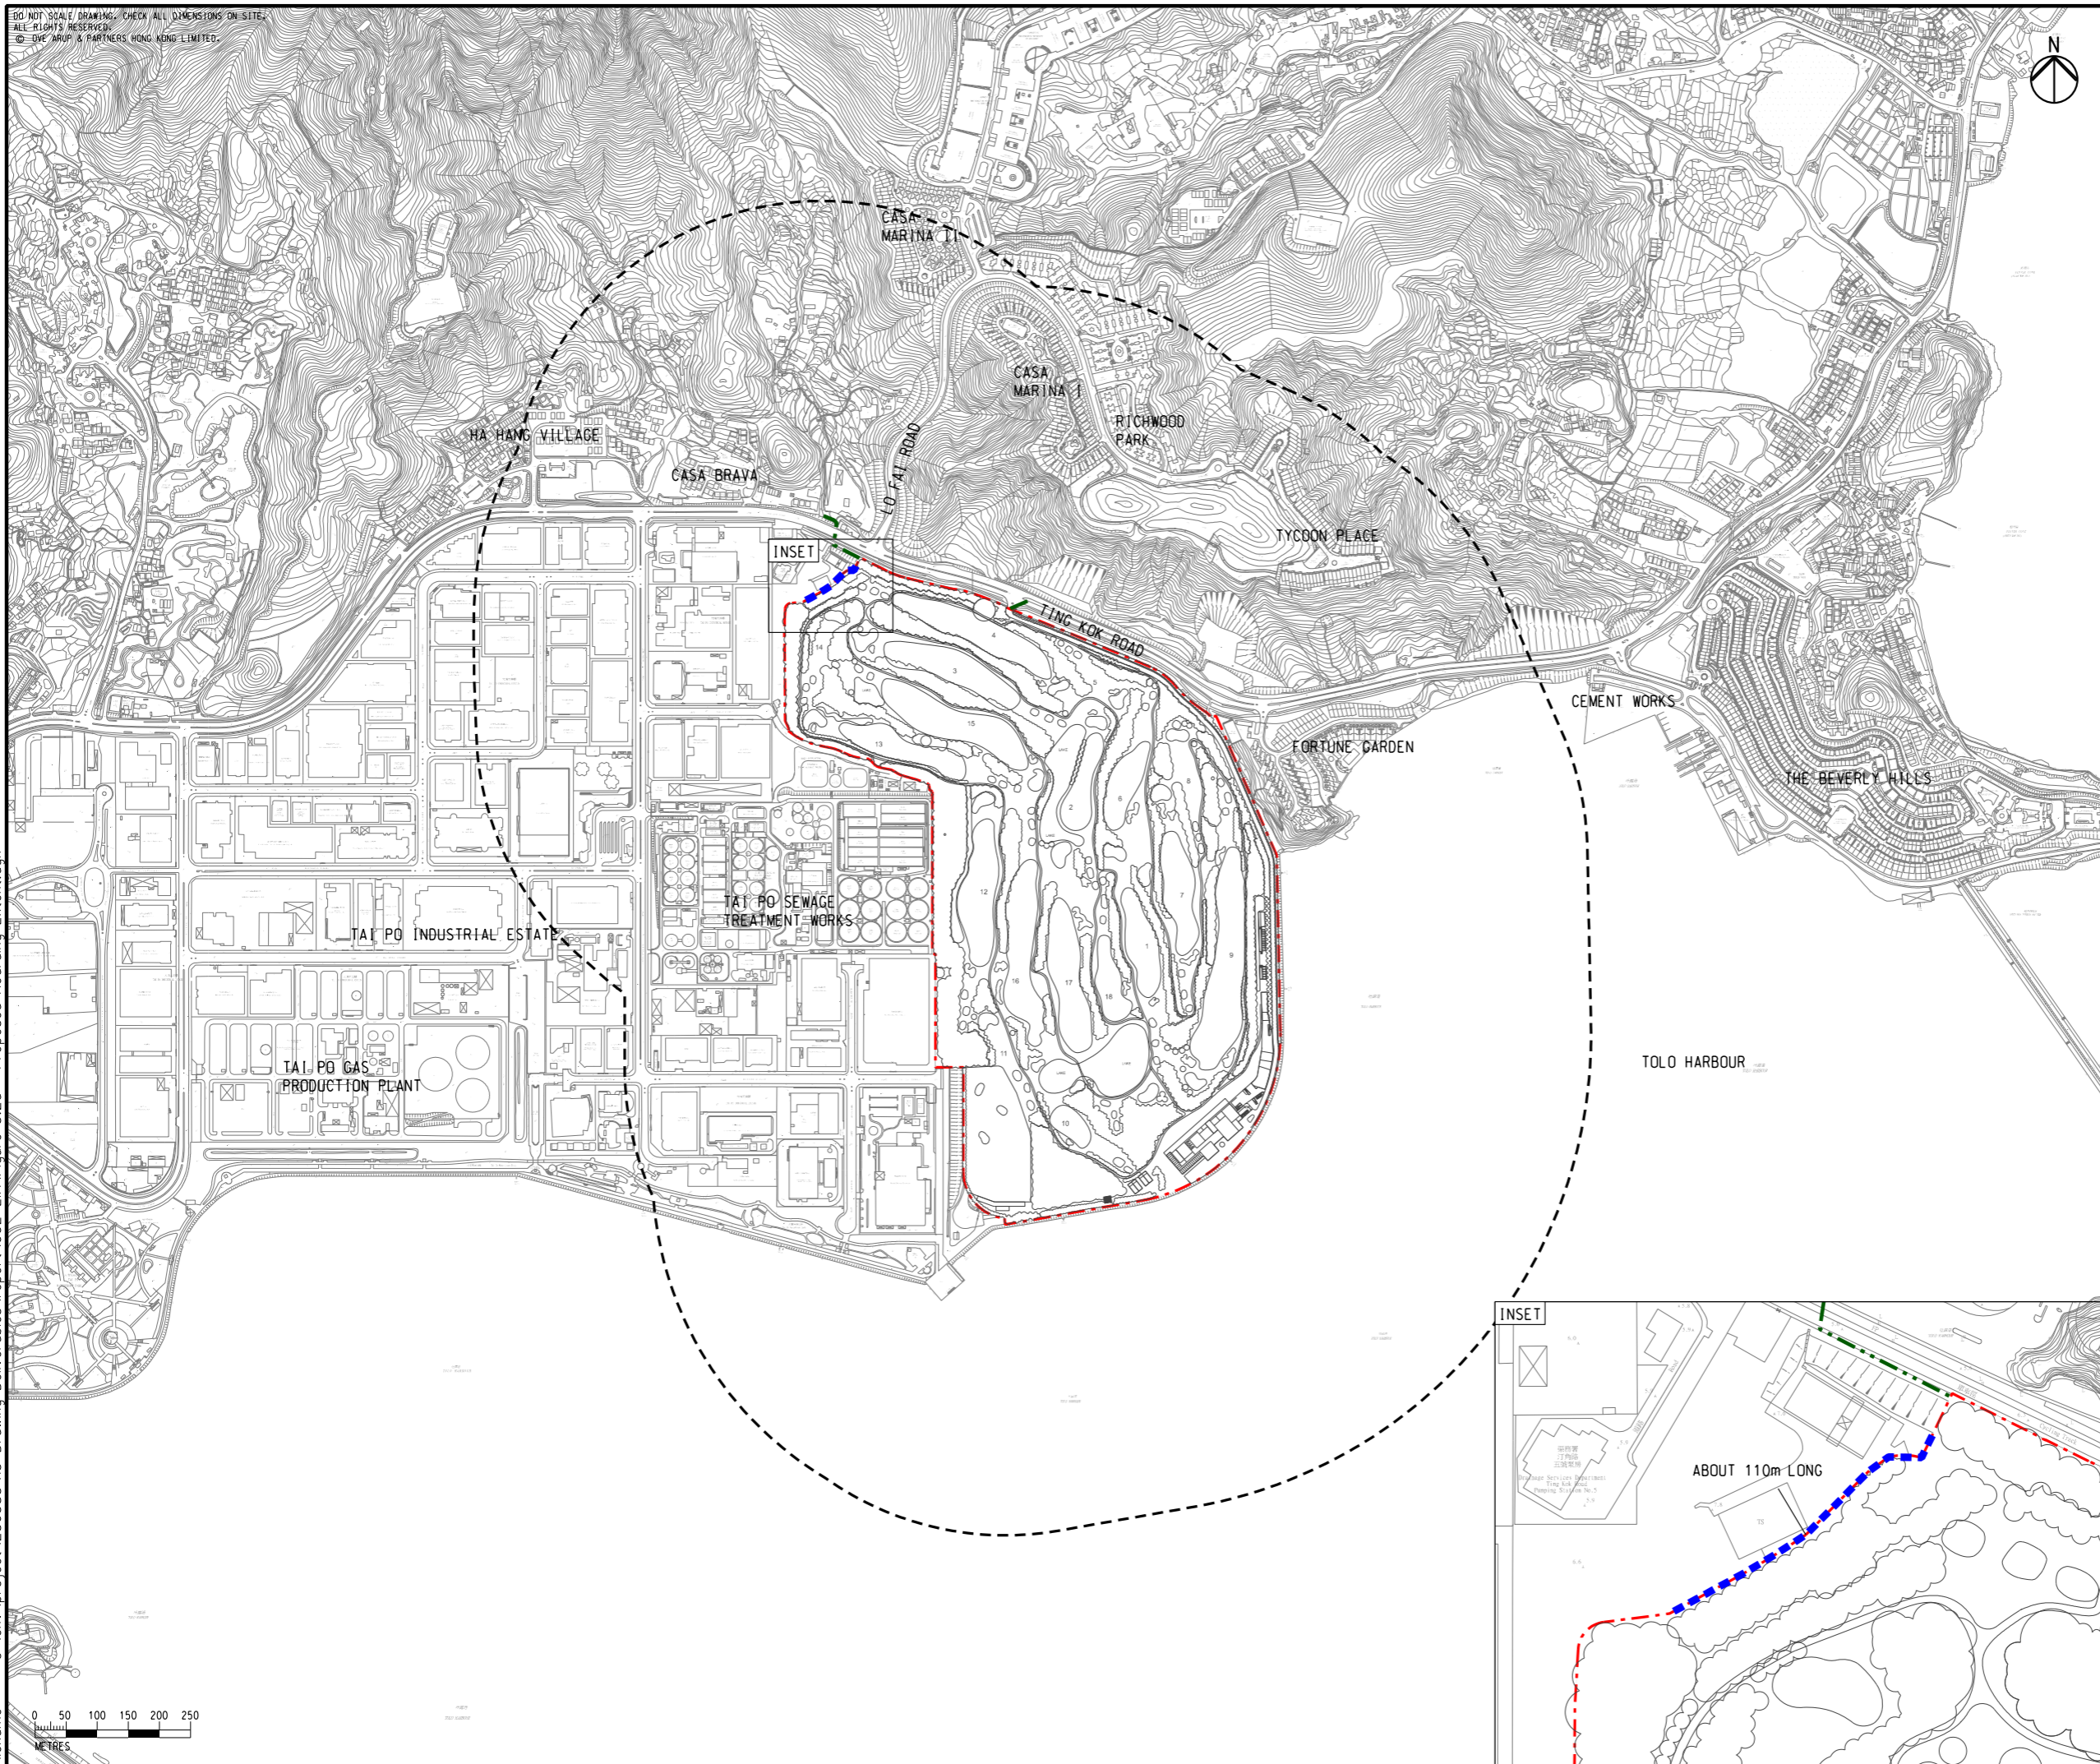

Rev	Description	By	Date
B	SECOND ISSUE	GL	03/19
A	FIRST ISSUE	GL	01/19

Consultant
ARUP

Contract No. and Title
 SHUEN WAN GOLF COURSE

Drawing title
 PROPOSED 3M HIGH HOARDING EXTENT

Drawing no.		Rev.	
FIGURE 3.2a		B	
Drawn	Date	Checked	Approved
GL	03/19	EL	FC
Scale	Status		
1:10000 @A3	PRELIMINARY		

COPYRIGHT RESERVED
 SHA LO TUNG DEVELOPMENT COMPANY LIMITED

Printed by : 3/18/2019
 Filename : G:\env\project\256383\13 Drawing Deliverables\report\002 EIA\Figure 3.2a - Proposed Hoarding Extent.dgn

