


DO NOT SCALE DRAWING. CHECK ALL DIMENSIONS ON-SITE.  
 ALL RIGHTS RESERVED.  
 © EYE ARUP & PARTNERS HONG KONG LIMITED.

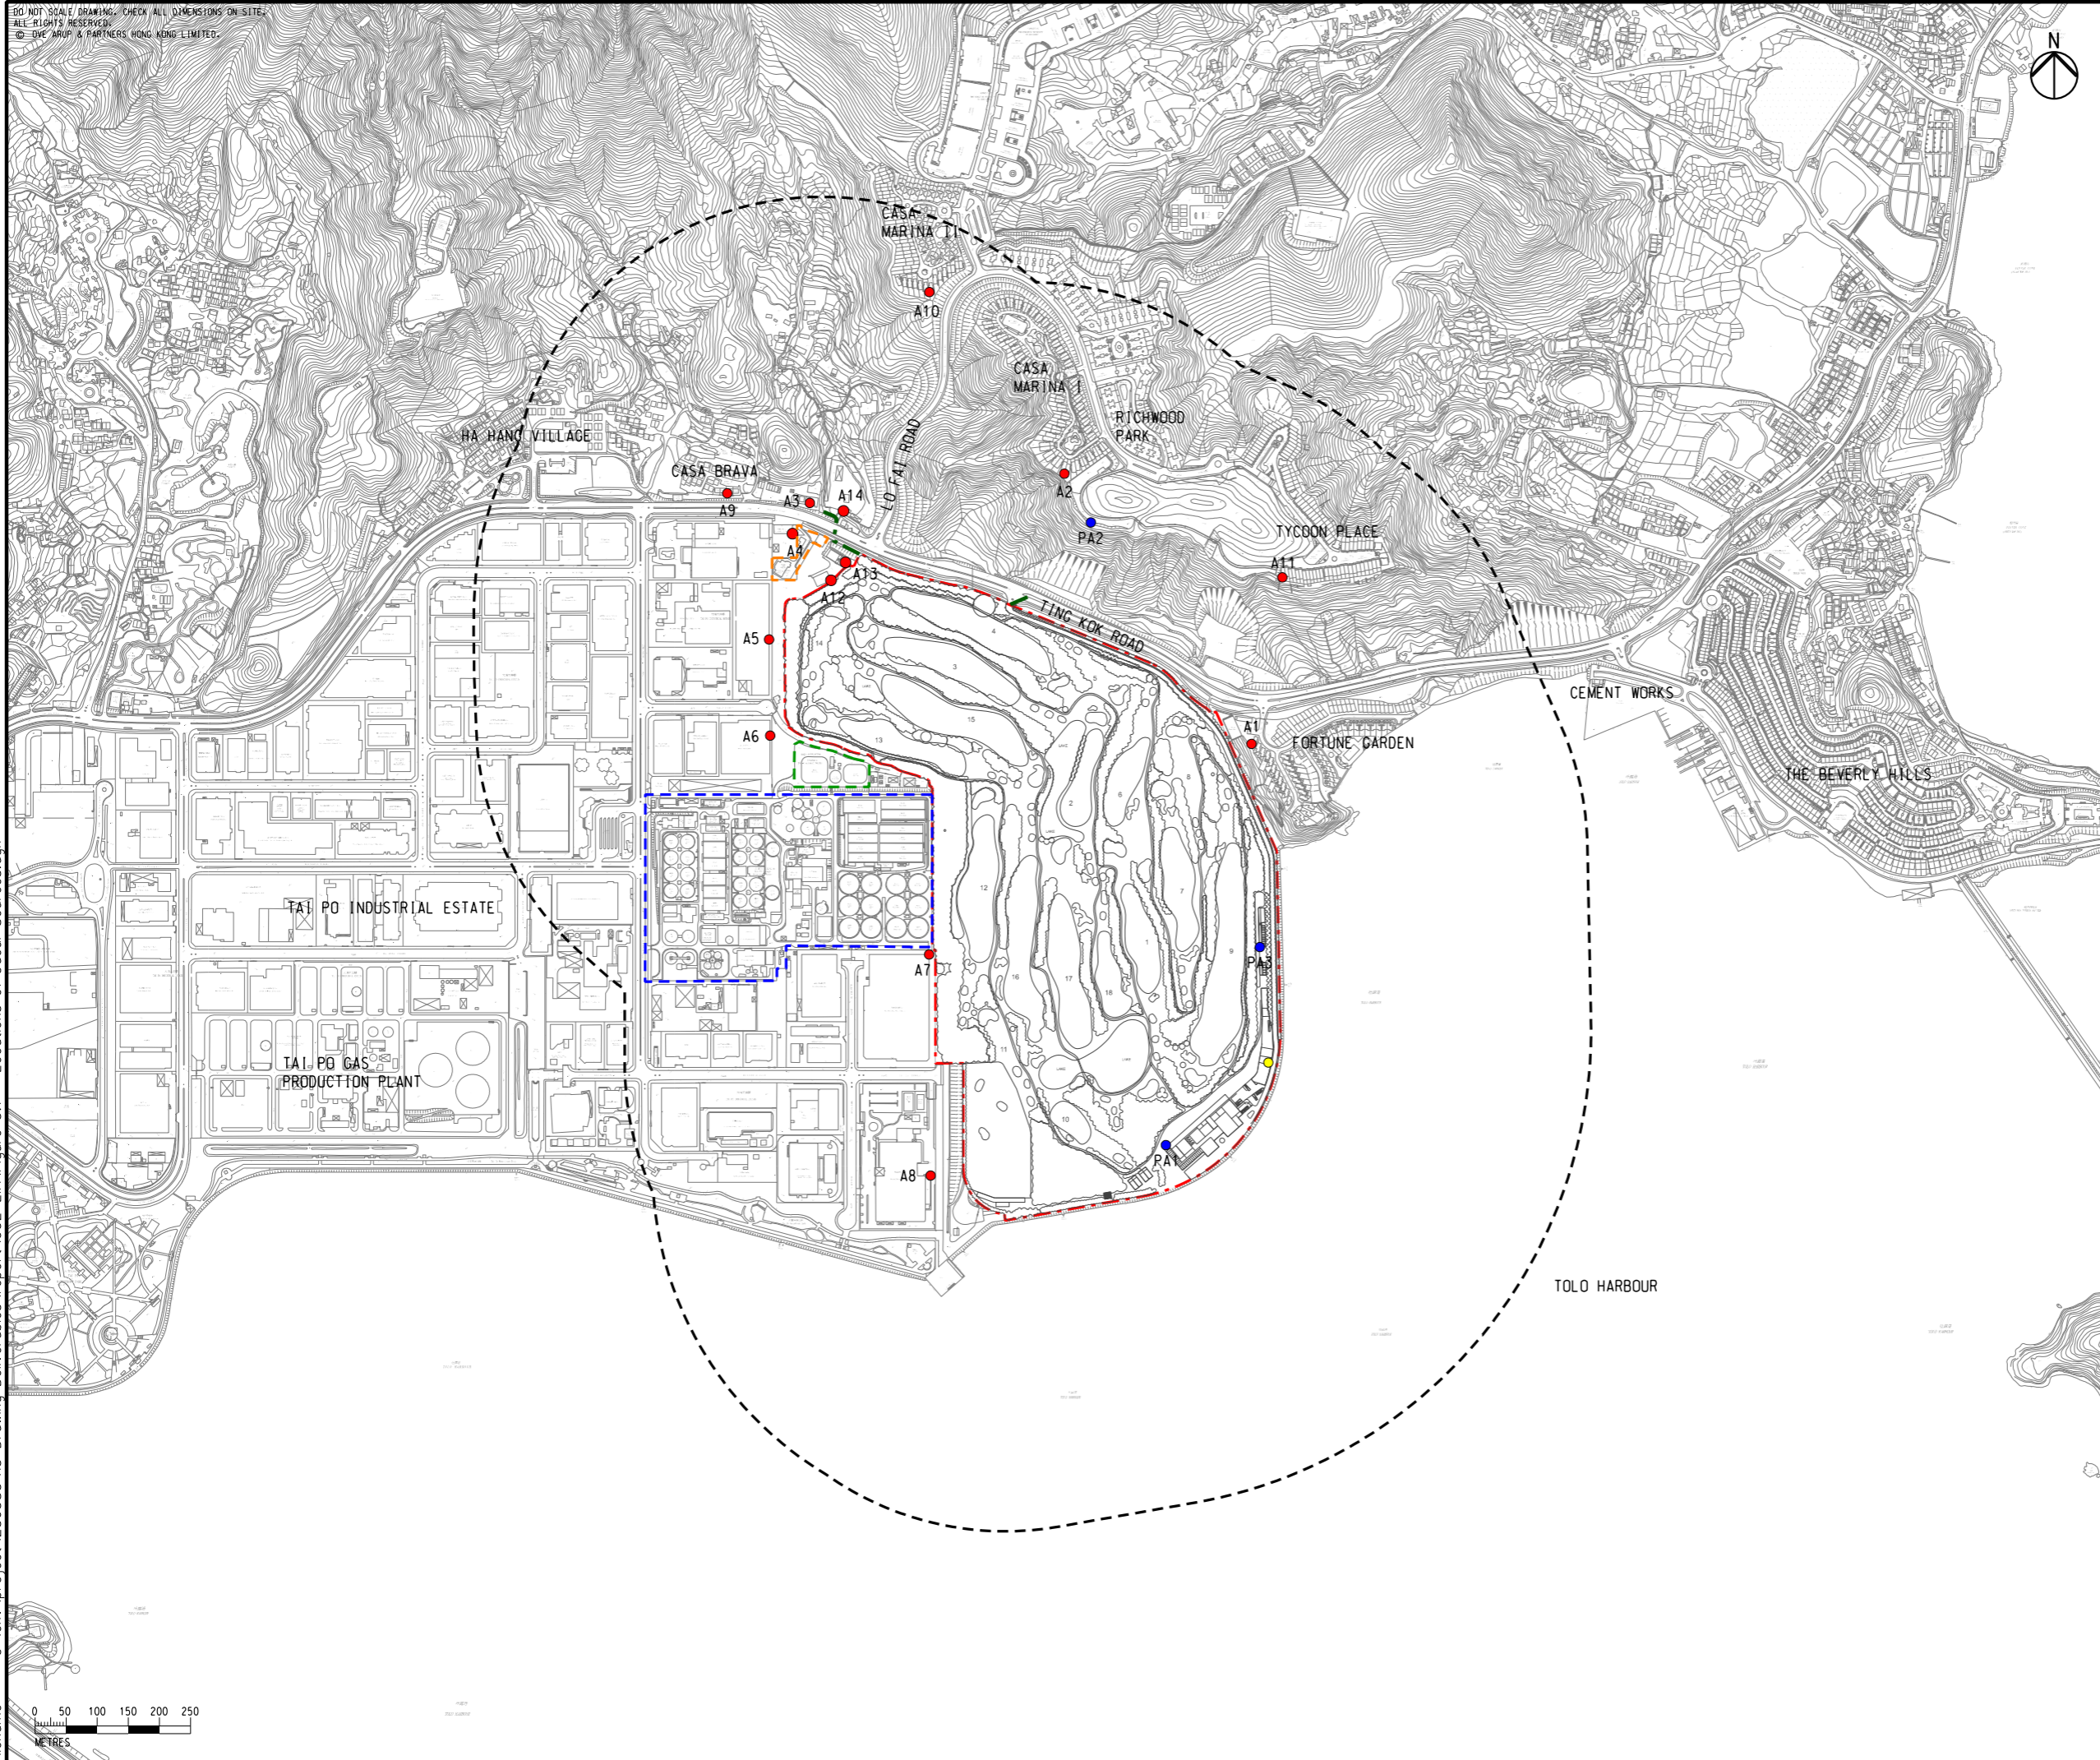

- LEGEND**
- PROJECT BOUNDARY
  - PROPOSED DRAINAGE / SEWERAGE / WATERWORKS OUTSIDE SITE BOUNDARY
  - 500m ASSESSMENT AREA
  - REPRESENTATIVE EXISTING AIR SENSITIVE RECEIVER
  - REPRESENTATIVE PLANNED AIR SENSITIVE RECEIVER
  - FOOD WASTE PRE-TREATMENT FACILITIES FOR FOOD WASTE / SEWAGE SLUDGE ANAEROBIC CO-DIGESTION PILOT TRIAL IN TAI PO SEWAGE TREATMENT WORKS
  - TAI PO SEWAGE TREATMENT WORKS
  - PROPOSED UPGRADING OF TING KOK ROAD SEWAGE PUMPING STATIONS AND SEWERAGE
  - PROPOSED SEWAGE PUMPING STATION

|     |              |    |       |
|-----|--------------|----|-------|
| E   | FIFTH ISSUE  | GL | 03/19 |
| D   | FOURTH ISSUE | GL | 01/19 |
| C   | THIRD ISSUE  | GL | 11/18 |
| B   | SECOND ISSUE | GL | 07/18 |
| Rev | Description  | By | Date  |

Consultant  
**ARUP**

Contract No. and Title  
**SHUEN WAN GOLF COURSE**

Drawing title  
**LOCATIONS OF ODOUR SOURCES**

Drawing no. **FIGURE 3.7** Rev. **E**

|                      |                              |               |                |
|----------------------|------------------------------|---------------|----------------|
| Drawn<br>GL          | Date<br>03/19                | Checked<br>EL | Approved<br>FC |
| Scale<br>1:10000 @A3 | Status<br><b>PRELIMINARY</b> |               |                |

COPYRIGHT RESERVED

**SHA LO TUNG DEVELOPMENT COMPANY LIMITED**

Printed by : 3/18/2019  
 Filename : G:\env\project\256383\13 Drawing Deliverables\report\002 EIA\Figure 3.7 - Locations of Odour Sources.dgn

