


DO NOT SCALE DRAWING. CHECK ALL DIMENSIONS ON-SITE.
 ALL RIGHTS RESERVED.
 © OVE ARUP & PARTNERS HONG KONG LIMITED.

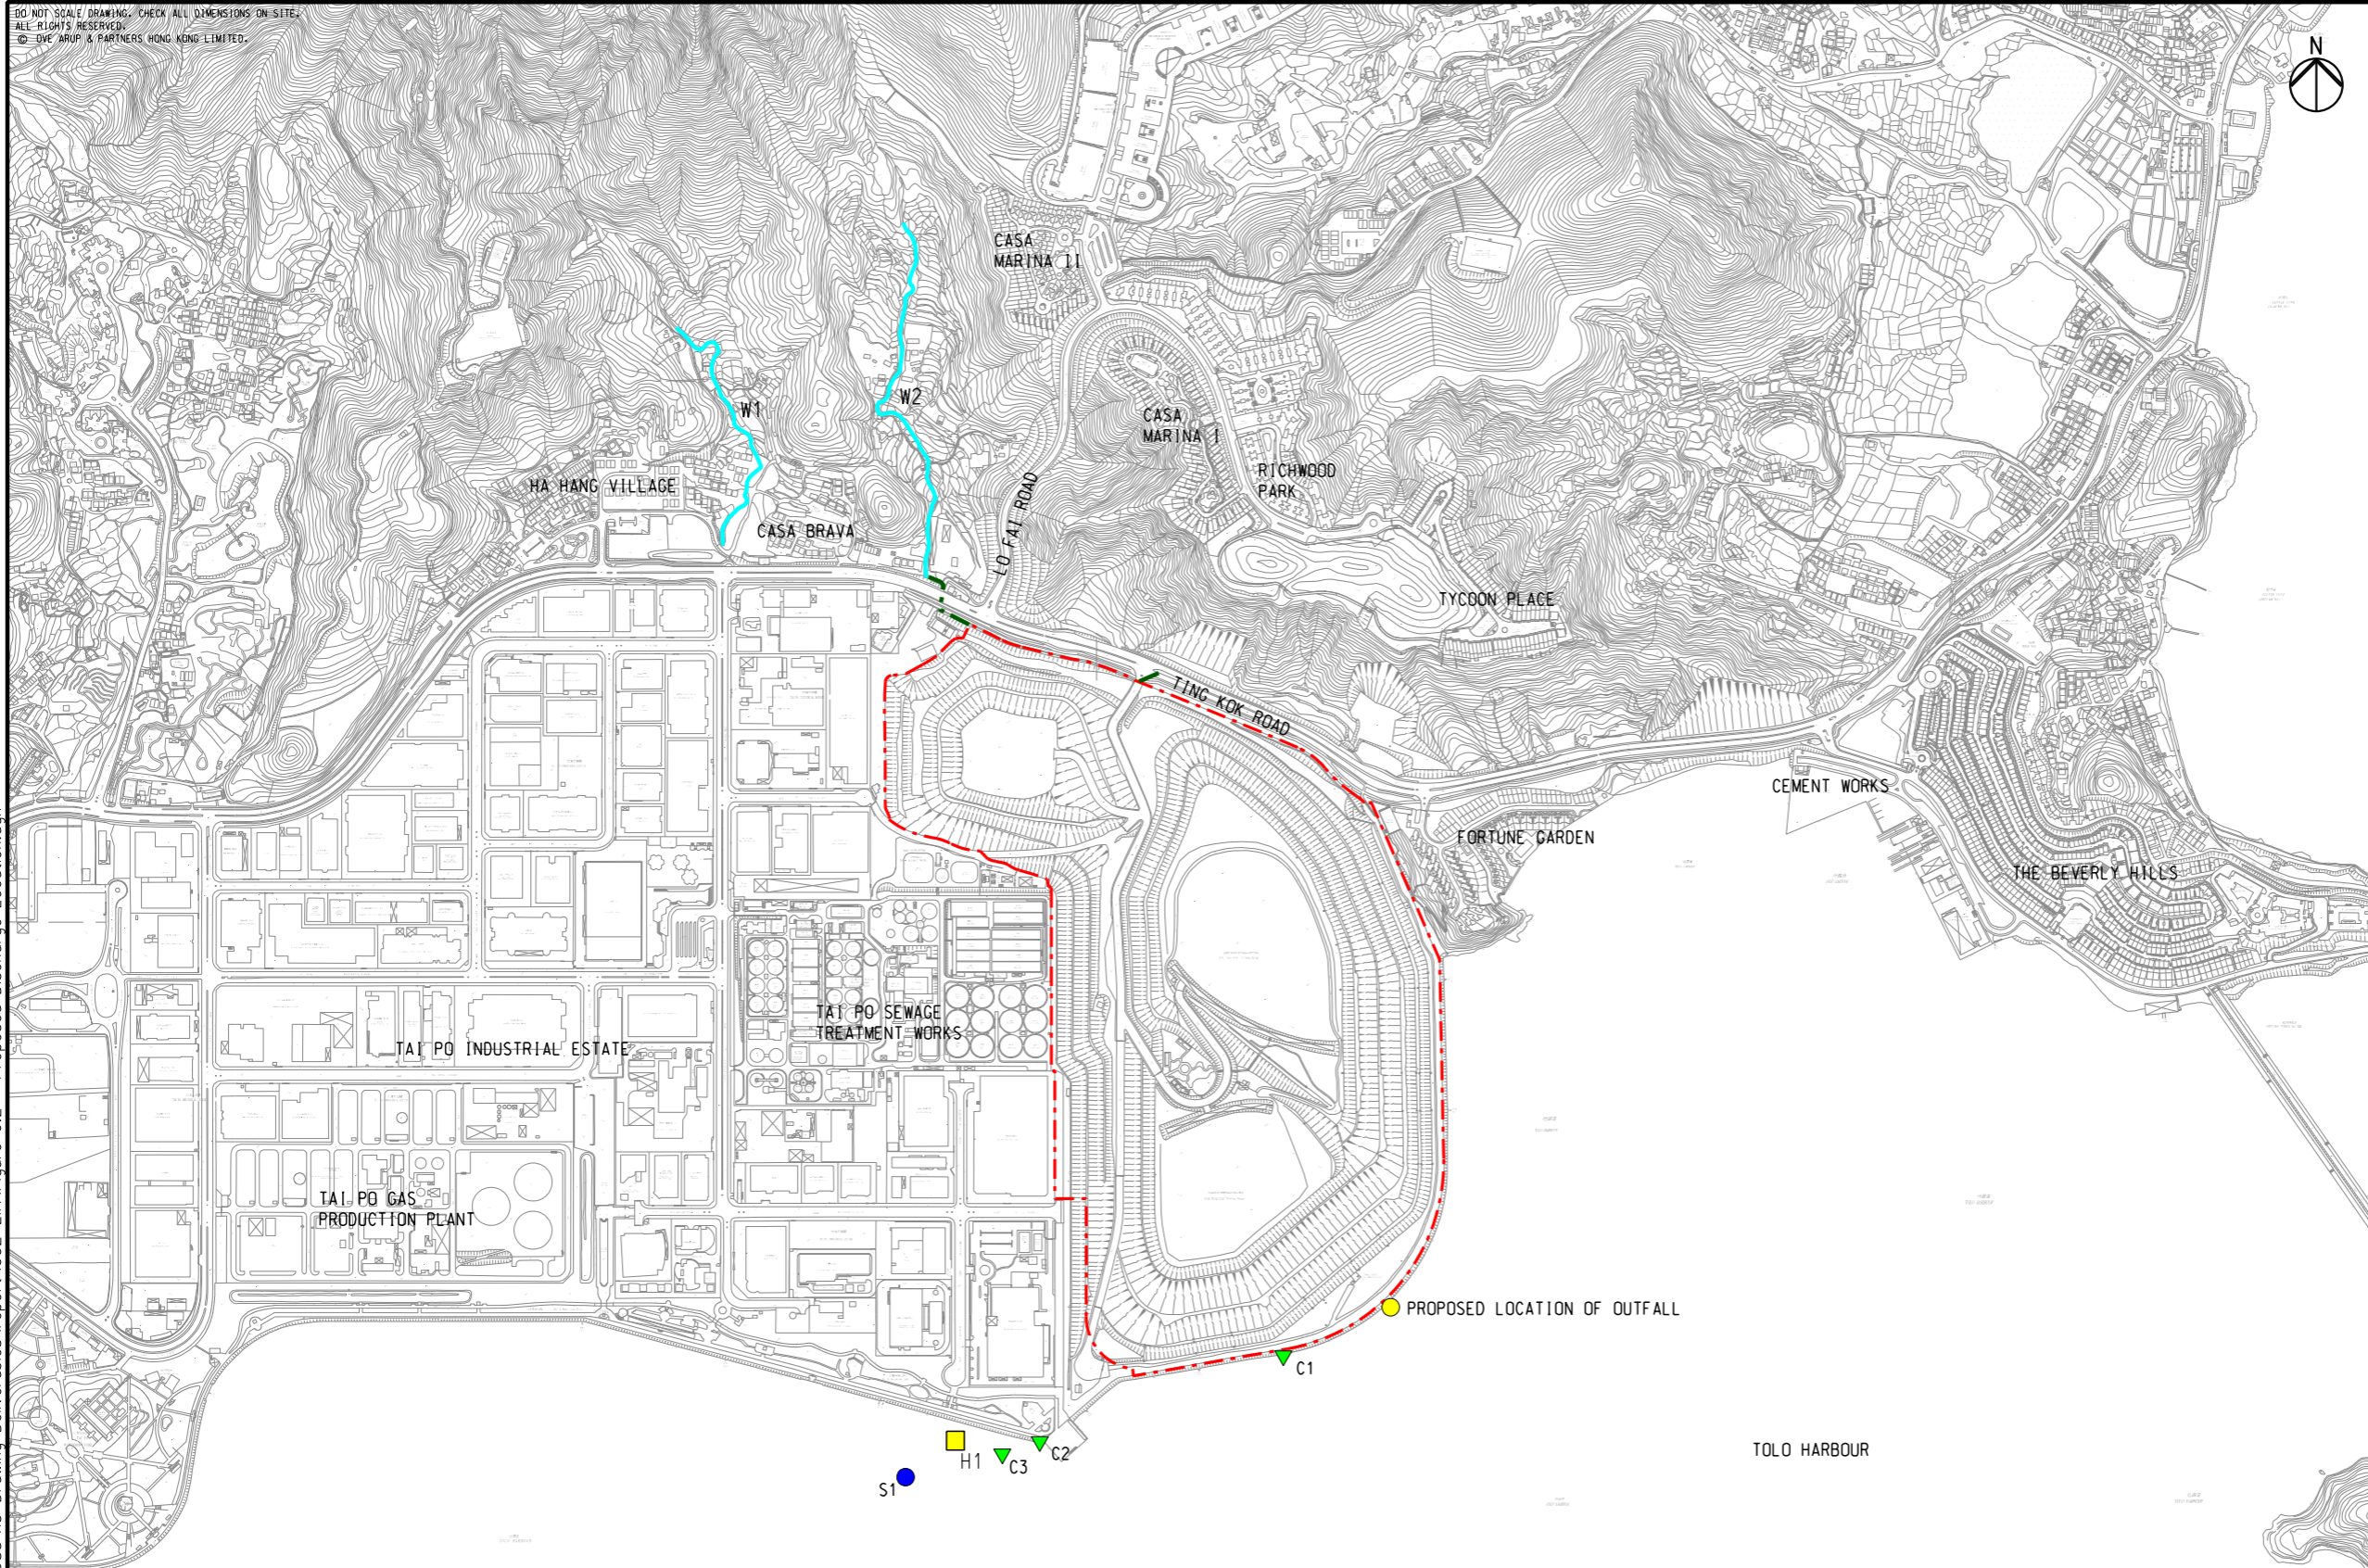

- LEGEND**
- PROJECT BOUNDARY
 - PROPOSED DRAINAGE / SEWERAGE / WATERWORKS OUTSIDE SITE BOUNDARY



Rev	Description	By	Date
C	THIRD ISSUE	GL	02/19
B	SECOND ISSUE	GL	07/18
A	FIRST ISSUE	GL	04/18

Consultant
ARUP

Contract No. and Title
 SHUEN WAN GOLF COURSE

Drawing title
PROPOSED LOCATION OF OUTFALL DURING EXTREME/PROLONGED RAINFALL

Drawing no. FIGURE 6.2		Rev. C	
Drawn GL	Date 02/19	Checked EL	Approved FC
Scale 1:10000 @A3		Status PRELIMINARY	

COPYRIGHT RESERVED
SHA LO TUNG DEVELOPMENT COMPANY LIMITED

- SEAWATER INTAKES
S1 - WSD SEAWATER INTAKE IN TAI PO
- ▼ CORALS
C1 - SOUTH OF PROJECT SITE
C2 - TAI PO INDUSTRIAL ESTATE
C3 - TAI PO INDUSTRIAL ESTATE
- SEAHORSE
H1 - TAI PO INDUSTRIAL ESTATE
- INLAND WATERCOURSES
W1 - HA HANG WATERCOURSE NEAR HA HANG VILLAGE
W2 - HA HANG WATERCOURSE NEAR CASA MARINA I I

Printed by : 3/20/2019
 Filename : \\HKGNTS22\Env\project\256383\13 Drawing Deliverables\report\002 EIA\Figure 6.2 - Proposed Discharge Location.dgn

