



DO NOT SCALE DRAWINGS. CHECK ALL DIMENSIONS ON-SITE.
 ALL RIGHTS RESERVED.
 © OVE ARUP & PARTNERS HONG KONG LIMITED.

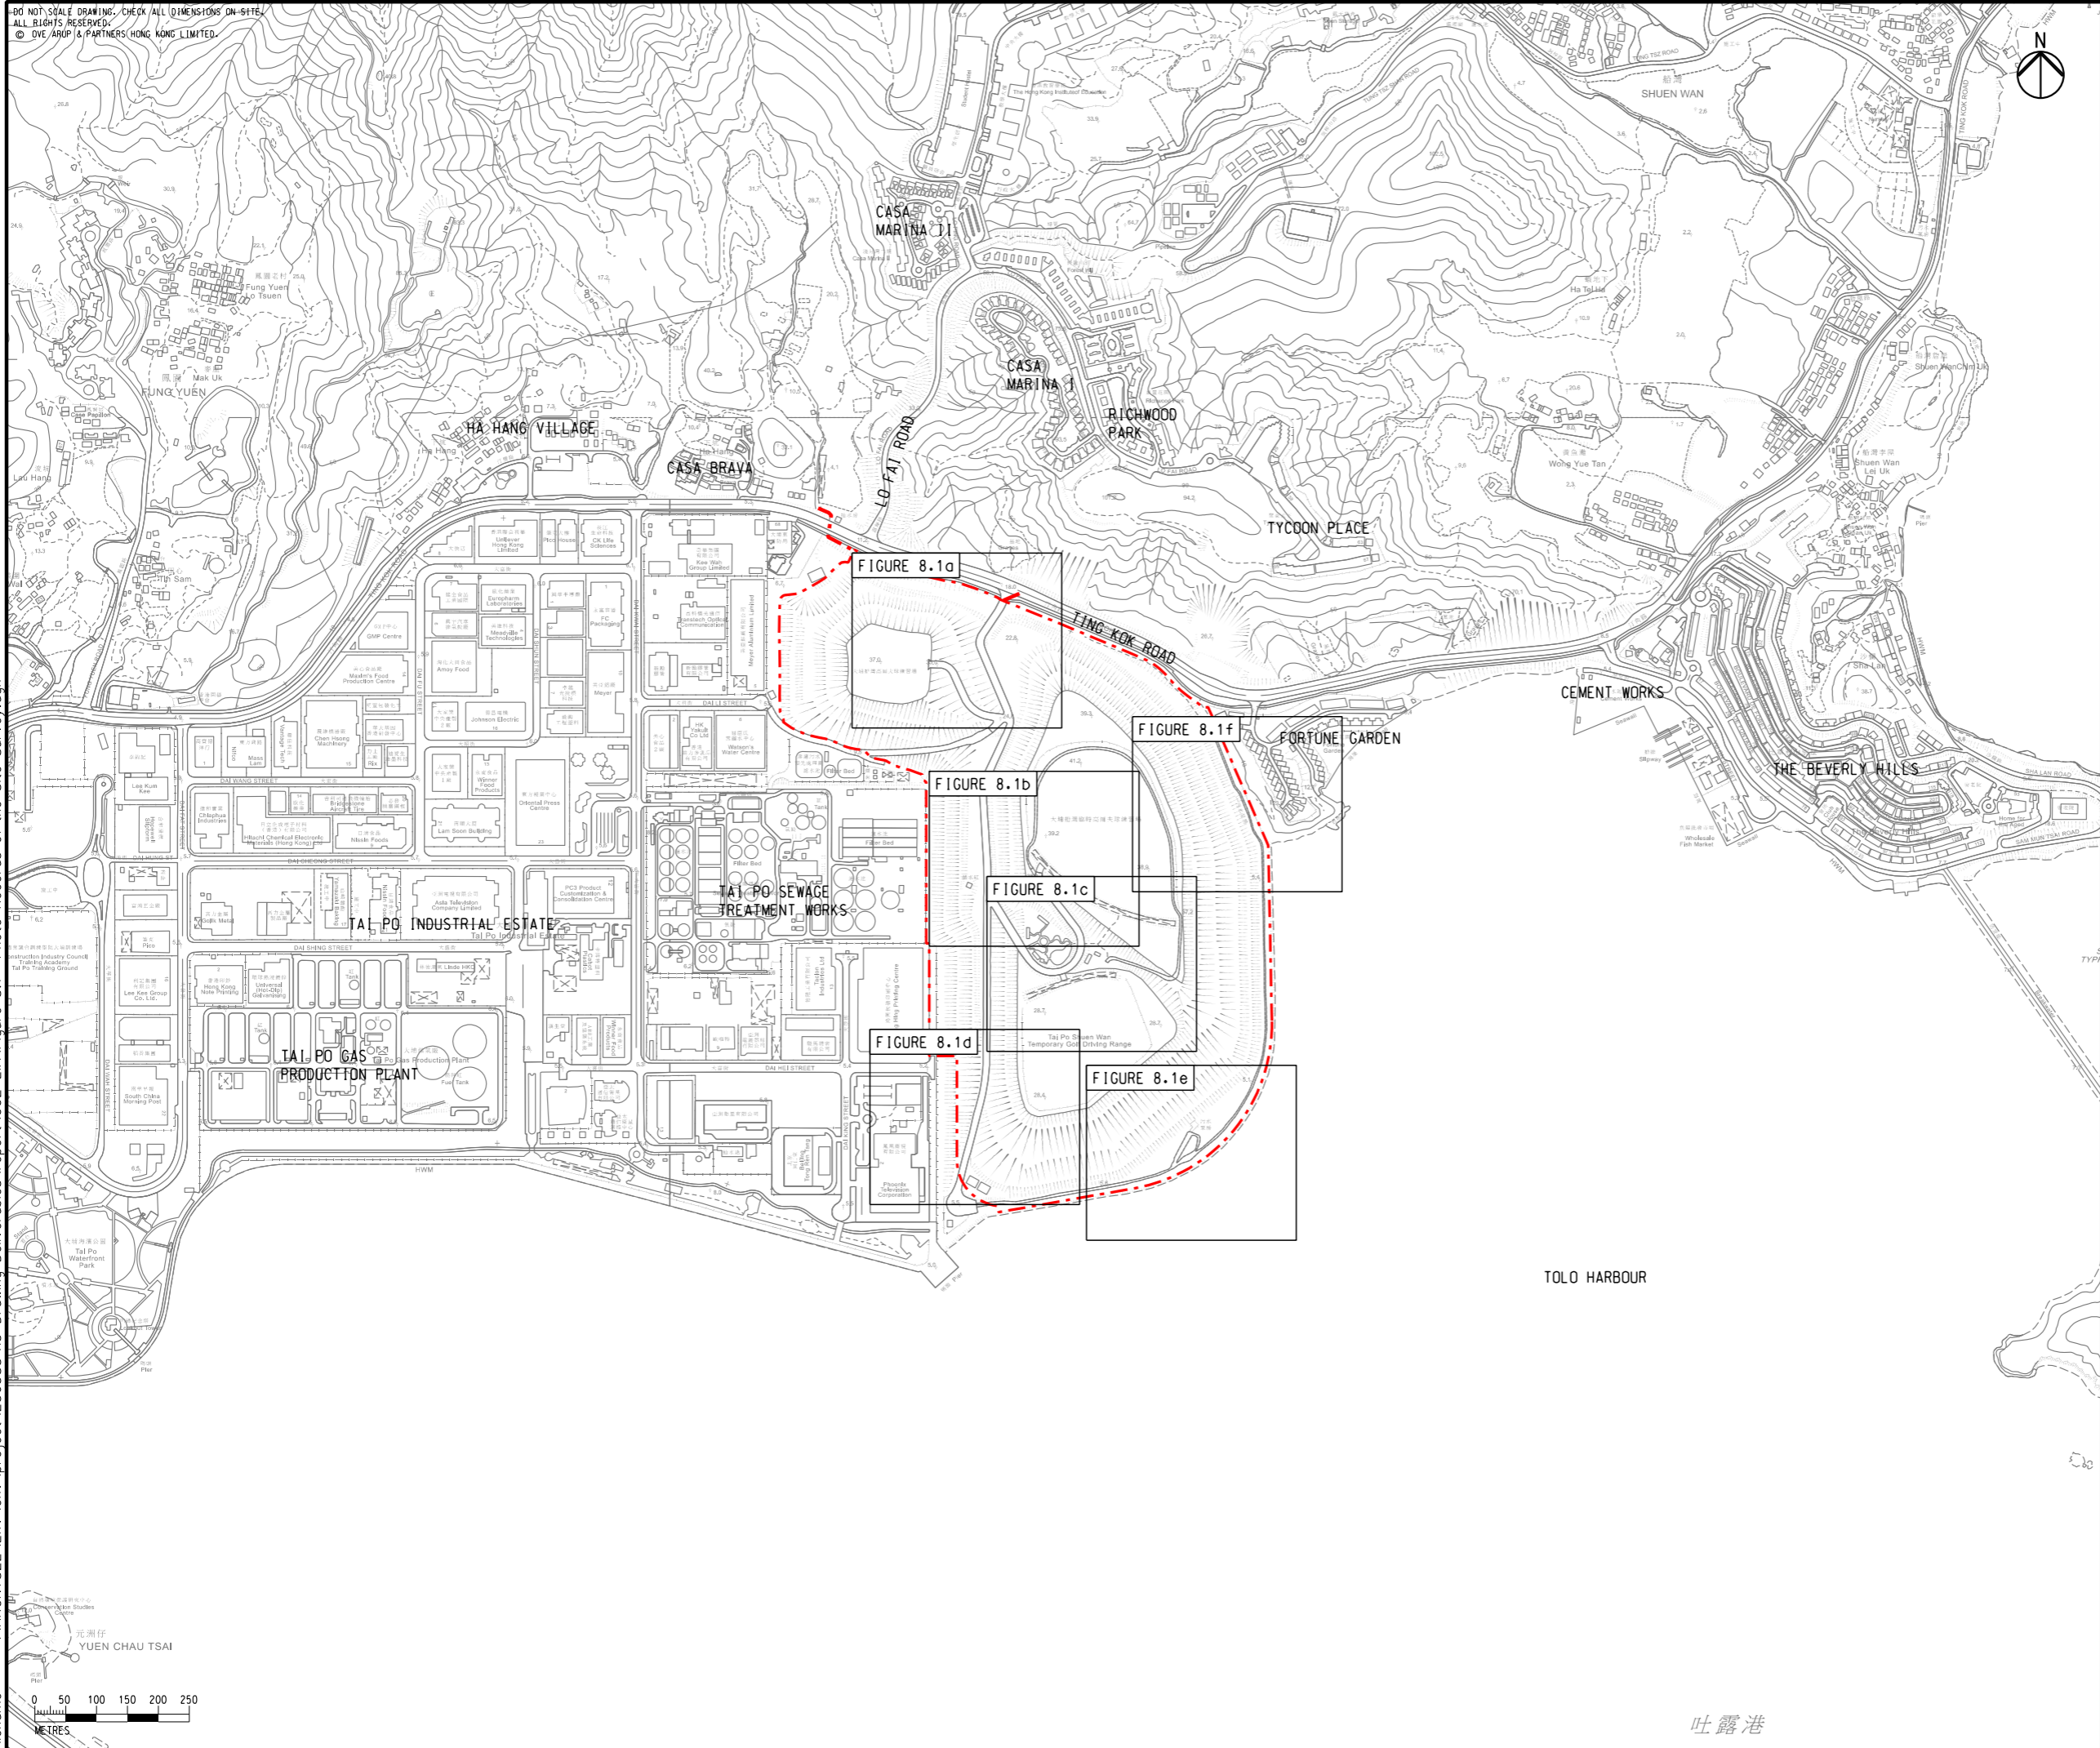

LEGEND
 [Red dashed line symbol] BOUNDARY OF THE PROJECT AND THE WORKS OF THE PROJECT



Printed by : 7/16/2018
 Filename : \\HKGNTS22\Env\project\256383\13 Drawing Deliverables\report\002 EIA\Figure 8.1 - Photo Records of the Site Survey.dgn

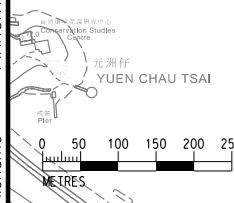

Rev	Description	By	Date
B	SECOND ISSUE	GL	07/18
A	FIRST ISSUE	GL	12/17

Consultant
ARUP

Contract No. and Title
SHUEN WAN GOLF COURSE

Drawing title
PHOTO RECORDS OF THE SITE SURVEY (SHEET 1 OF 7)

Drawing no. FIGURE 8.1		Rev. B	
Drawn GL	Date 07/18	Checked EL	Approved FC
Scale 1:10000 @A3		Status PRELIMINARY	

COPYRIGHT RESERVED
SHA LO TUNG DEVELOPMENT COMPANY LIMITED

TOLO HARBOUR

吐露港

DO NOT SCALE DRAWING. CHECK ALL DIMENSIONS ON SITE.
 ALL RIGHTS RESERVED.
 © DVE, ARUP & PARTNERS HONG KONG LIMITED.



LEGEND

- - - BOUNDARY OF THE PROJECT AND THE WORKS OF THE PROJECT
- ∠ VIEW ANGLE



PHOTO 1

PHOTO 1

PHOTO 2



PHOTO 2

Photo No.	Description	Contamination Potential
1	Main entrance	Unlikely
2	Vacant grassland	Unlikely

Rev	Description	By	Date
B	SECOND ISSUE	GL	07/18
A	FIRST ISSUE	GL	12/17

Consultant
ARUP


Contract No. and Title
 SHUEN WAN GOLF COURSE

Drawing title
 PHOTO RECORDS OF THE SITE SURVEY (SHEET 2 OF 7)

Drawn GL	Date 07/18	Checked EL	Approved FC
Scale 1:1000 @A3	Status PRELIMINARY		

COPYRIGHT RESERVED
 SHA LO TUNG DEVELOPMENT COMPANY LIMITED

Printed by : 7/16/2018
 Filename : \\HKGNTS22\Env\env\project\256383\13 Drawing Deliverables\report\002 EIA\Figure 8.1a - Photo Records of the Site Survey.dgn

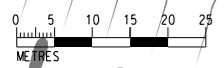

DO NOT SCALE DRAWING. CHECK ALL DIMENSIONS ON SITE.
 ALL RIGHTS RESERVED.
 © DVE ARUP & PARTNERS HONG KONG LIMITED.



LEGEND

 VIEW ANGLE

Printed by : 7/14/2018
 Filename : \\HKGNTS22\env\project\256383\13 Drawing Deliverables\report\002 EIA\Figure 8.1b - Photo Records of the Site Survey.dgn



PHOTO 3



PHOTO 4




PHOTO 5

PHOTO 3

PHOTO 4

PHOTO 5

Photo No.	Description	Contamination Potential
3	Access road with parking spaces at the side	Unlikely
4	Golf driving bay	Unlikely
5	Golf driving bay	Unlikely

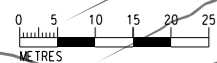

A		FIRST ISSUE	GL	12/17
Rev	Description		By	Date
Consultant				
ARUP				
Contract No. and Title				
SHUEN WAN GOLF COURSE				
Drawing title				
PHOTO RECORDS OF THE SITE SURVEY (SHEET 3 OF 7)				
Drawing no.		FIGURE 8.1b		Rev. A
Drawn	Date	Checked	Approved	
GL	12/17	EL	FC	
Scale	1:1000 @A3		Status	PRELIMINARY
COPYRIGHT RESERVED				
SHA LO TUNG DEVELOPMENT COMPANY LIMITED				

DO NOT SCALE DRAWING. CHECK ALL DIMENSIONS ON SITE.
ALL RIGHTS RESERVED.
© OVE ARUP & PARTNERS HONG KONG LIMITED.



LEGEND

- BOUNDARY OF THE PROJECT AND THE WORKS OF THE PROJECT
- ∠ VIEW ANGLE
- STORAGE/ WORKSHOP AREA



PHOTO 6



PHOTO 9

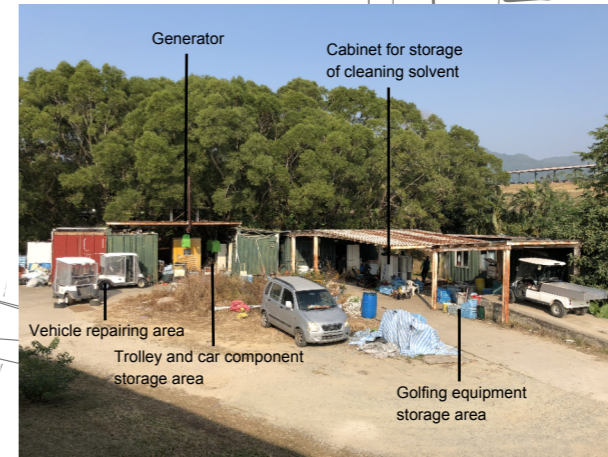


PHOTO 10



PHOTO 7



PHOTO 11



PHOTO 8



Photo No.	Description	Contamination Potential
6	Canteen and reception area	Unlikely
7	Reception/ shop and office area	Unlikely
8	Golf driving bay	Unlikely
9	Golf driving bay	Unlikely
10	Storage/ workshop area	Unlikely
11	Golf practice green area with sand bunker	Unlikely

Tai Po Shue Temporary Golf D

Rev	Description	By	Date
A	FIRST ISSUE	GL	12/17

Consultant
ARUP


Contract No. and Title
SHUEN WAN GOLF COURSE

Drawing title
PHOTO RECORDS OF THE SITE SURVEY (SHEET 4 OF 7)

Drawing no. FIGURE 8.1c		Rev. A	
Drawn GL	Date 12/17	Checked EL	Approved FC
Scale 1:1000 @A3		Status PRELIMINARY	

COPYRIGHT RESERVED
SHA LO TUNG DEVELOPMENT COMPANY LIMITED

Printed by : 2/19/2019
Filename : G:\env\project\256383\13 Drawing Deliverables\report\002 EIA\Figure 8.1c - Photo Records of the Site Survey.dgn

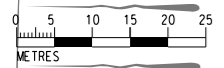

HUI



PHOTO 12



PHOTO 13

Tai Po Sh Temporary Golf



LEGEND
 BOUNDARY OF THE PROJECT AND THE WORKS OF THE PROJECT
 VIEW ANGLE


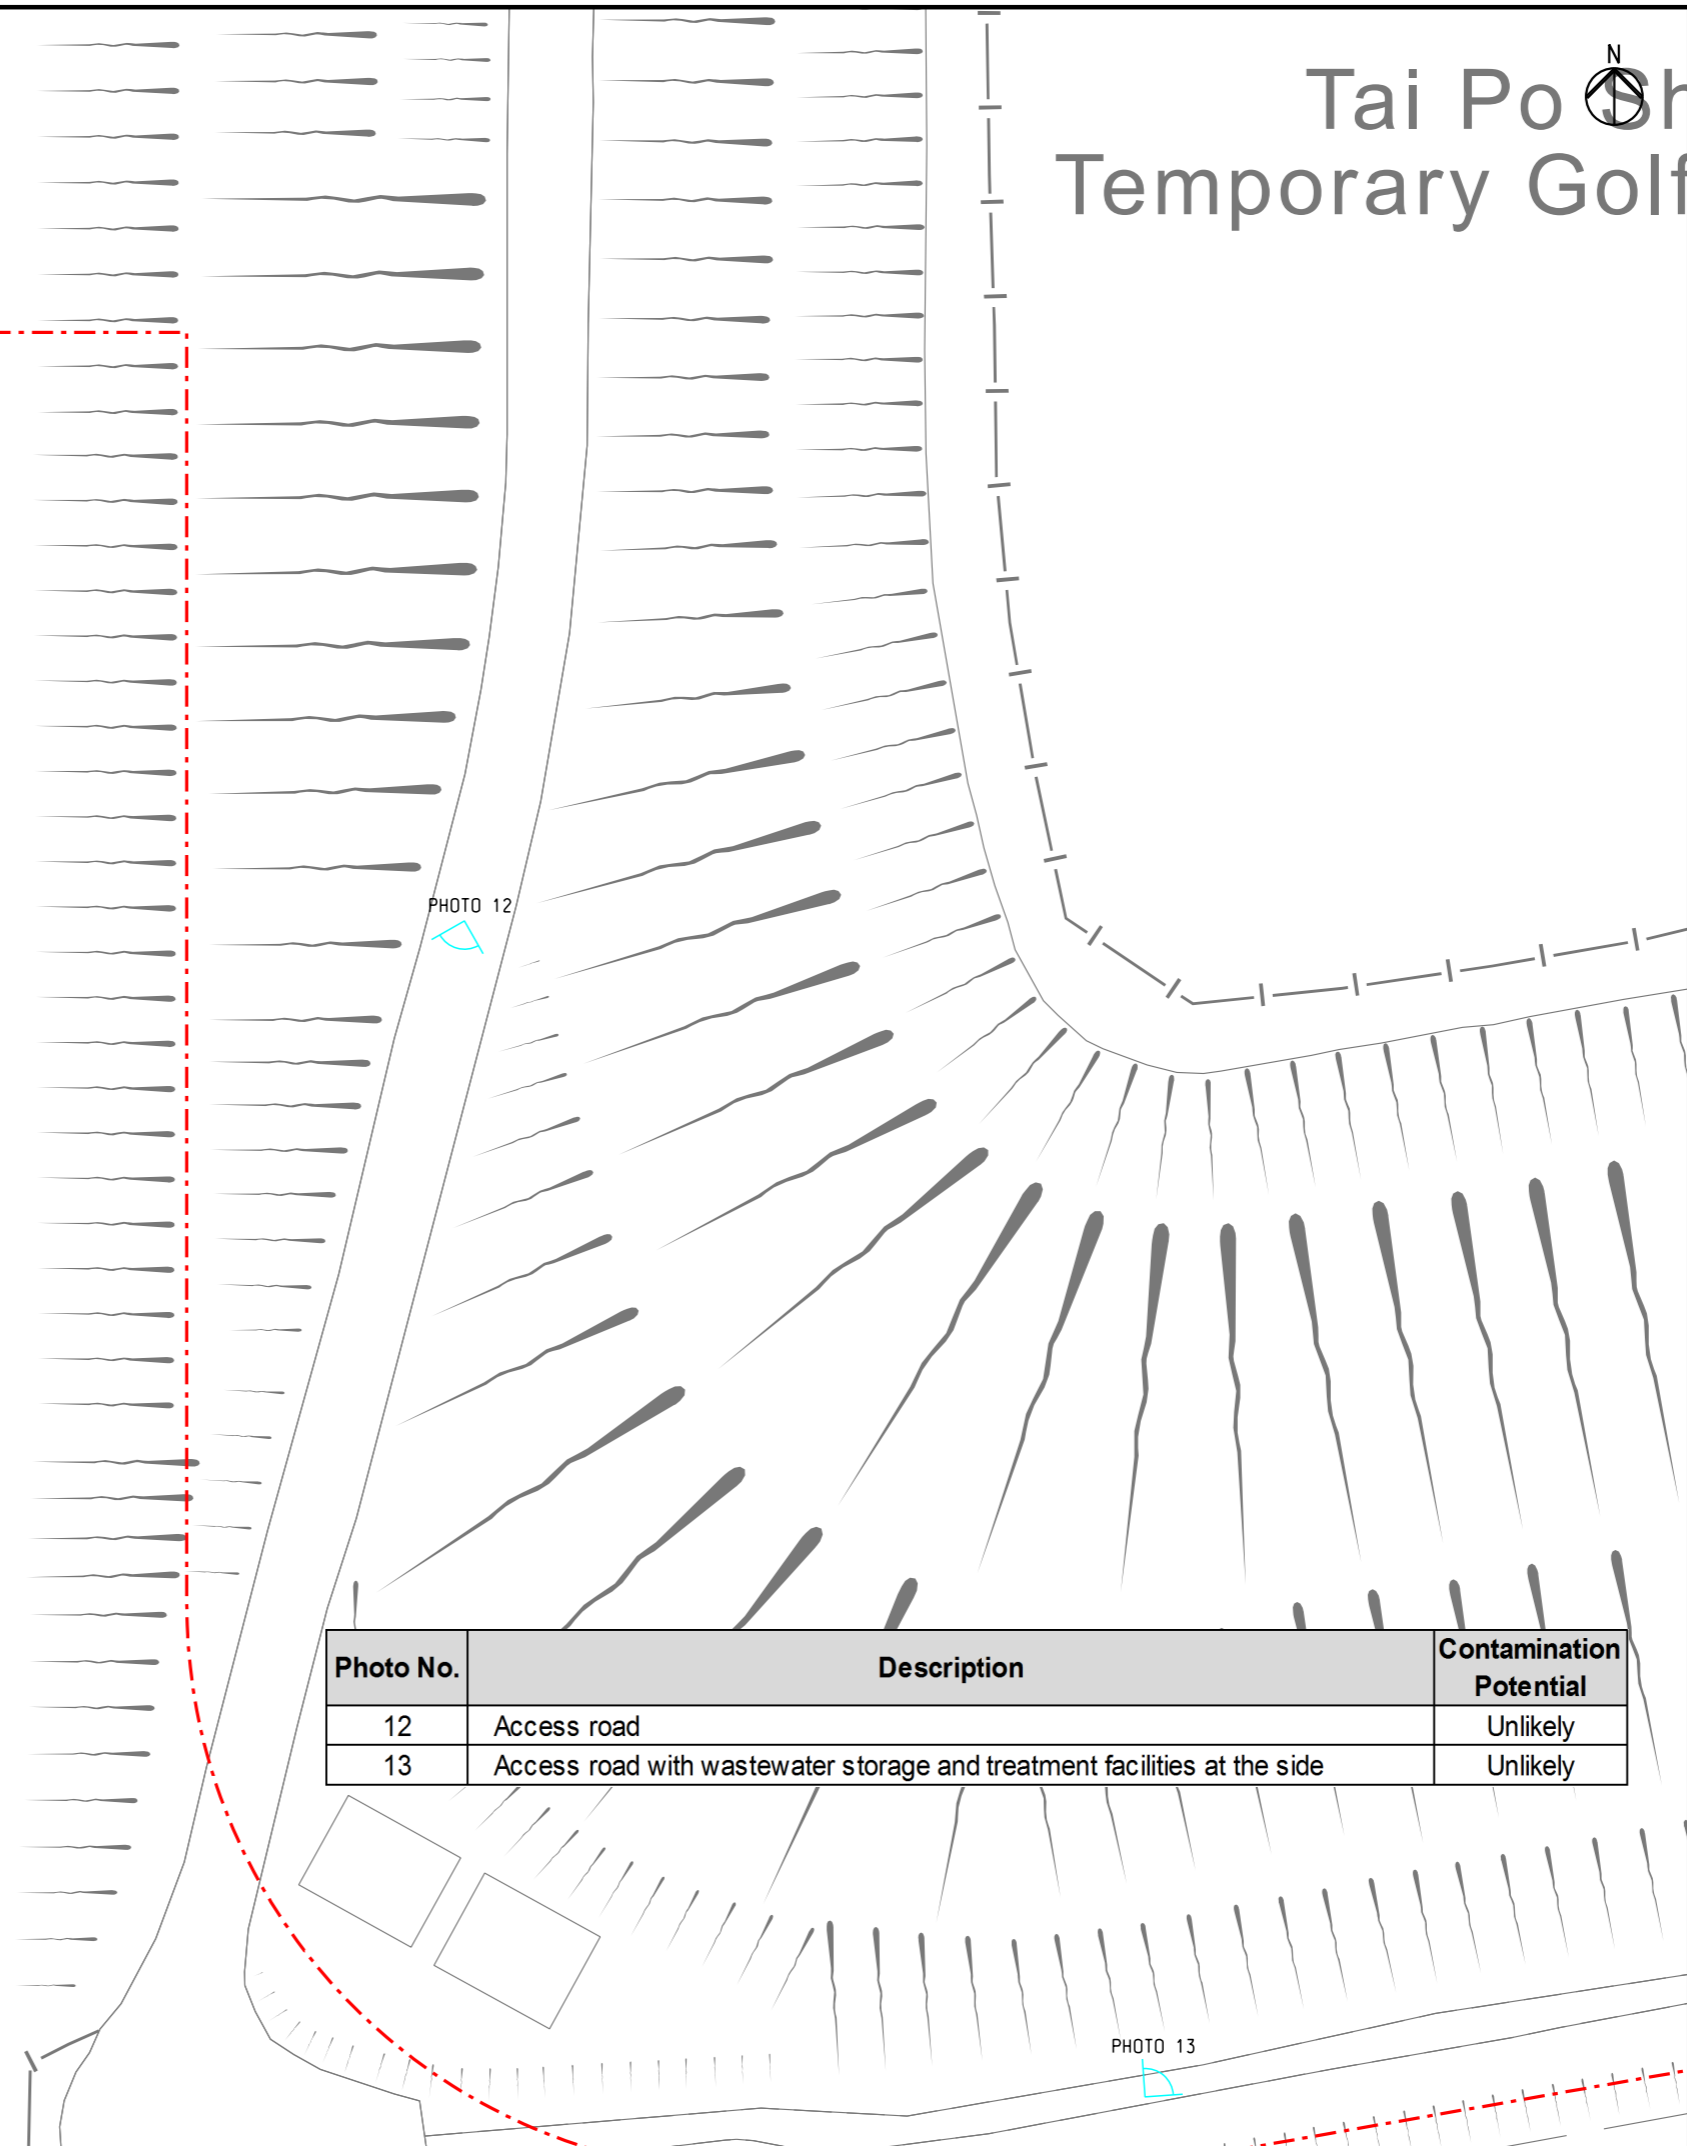


Photo No.	Description	Contamination Potential
12	Access road	Unlikely
13	Access road with wastewater storage and treatment facilities at the side	Unlikely

Phoenix
 Television
 Corporation

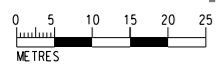

Rev	Description	By	Date
B	SECOND ISSUE	GL	07/18
A	FIRST ISSUE	GL	12/17

Consultant
ARUP

Contract No. and Title
 SHUEN WAN GOLF COURSE

Drawing title
 PHOTO RECORDS OF THE SITE SURVEY (SHEET 5 OF 7)

Drawn	Date	Checked	Approved
GL	07/18	EL	FC
Scale	1:1000 @A3		Status
			PRELIMINARY

Copyright Reserved

SHA LO TUNG DEVELOPMENT COMPANY LIMITED

Printed by : 7/14/2018
 Filename : \\HKGNTS22\env\project\256383\13 Drawing Deliverables\report\002 EIA\Figure 8.1d - Photo Records of the Site Survey.dgn

DO NOT SCALE DRAWING. CHECK ALL DIMENSIONS ON SITE.
 ALL RIGHTS RESERVED.
 © DVE ARUP & PARTNERS HONG KONG LIMITED.



PHOTO 14

PHOTO 14



LEGEND

BOUNDARY OF THE PROJECT AND THE WORKS OF THE PROJECT

VIEW ANGLE

Printed by : 7/14/2018
 Filename : \\HKGNTS22\Env\project\256383\13 Drawing Deliverables\report\002 EIA\Figure 8.1e - Photo Records of the Site Survey.dgn

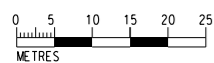


Photo No.	Description	Contamination Potential
14	Leachate pumping chamber	Unlikely

Rev	Description	By	Date
B	SECOND ISSUE	GL	07/18
A	FIRST ISSUE	GL	12/17

Consultant
ARUP

Contract No. and Title
 SHUEN WAN GOLF COURSE


Drawing title
 PHOTO RECORDS OF THE SITE SURVEY (SHEET 6 OF 7)

Drawing no. FIGURE 8.1e		Rev. B	
Drawn GL	Date 07/18	Checked EL	Approved FC
Scale 1:1000 @A3		Status PRELIMINARY	

COPYRIGHT RESERVED
 SHA LO TUNG DEVELOPMENT COMPANY LIMITED

DO NOT SCALE DRAWING. CHECK ALL DIMENSIONS ON SITE.
ALL RIGHTS RESERVED.
© DVE ARUP & PARTNERS HONG KONG LIMITED.

LEGEND

 BOUNDARY OF THE PROJECT AND THE WORKS OF THE PROJECT

 VIEW ANGLE

Photo No.	Description	Contamination Potential
15	Unpaved access road with gas monitoring probes along the side	Unlikely
16	Leachate pumping chamber	Unlikely



PHOTO 15

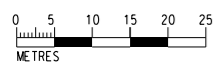


PHOTO 16

PHOTO 16

PHOTO 15

Garden



Rev	Description	By	Date
B	SECOND ISSUE	GL	07/18
A	FIRST ISSUE	GL	12/17

Consultant
ARUP

Contract No. and Title
SHUEN WAN GOLF COURSE

Drawing title
PHOTO RECORDS OF THE SITE SURVEY (SHEET 7 OF 7)

Drawing no. **FIGURE 8.1f** Rev. **B**

Drawn GL	Date 07/18	Checked EL	Approved FC
Scale 1:1000 @A3	Status PRELIMINARY		

COPYRIGHT RESERVED

SHA LO TUNG DEVELOPMENT COMPANY LIMITED