



DO NOT SCALE DRAWING. CHECK ALL DIMENSIONS ON-SITE.  
 ALL RIGHTS RESERVED.  
 © DVE ARUP & PARTNERS HONG KONG LIMITED.

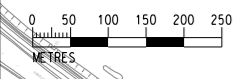

- LEGEND**
- PROJECT BOUNDARY
  - PROPOSED DRAINAGE / SEWERAGE / WATERWORKS OUTSIDE SITE BOUNDARY
  - CONSULTATION ZONE

Printed by : 7/13/2018  
 Filename : \\HKGNTS22\Env\project\256383\13 Drawing Deliverables\report\002 EIA\Figure 9.1 - Landfill Gas Consultation Zone for Shuen Wan Restored Landfill.dgn

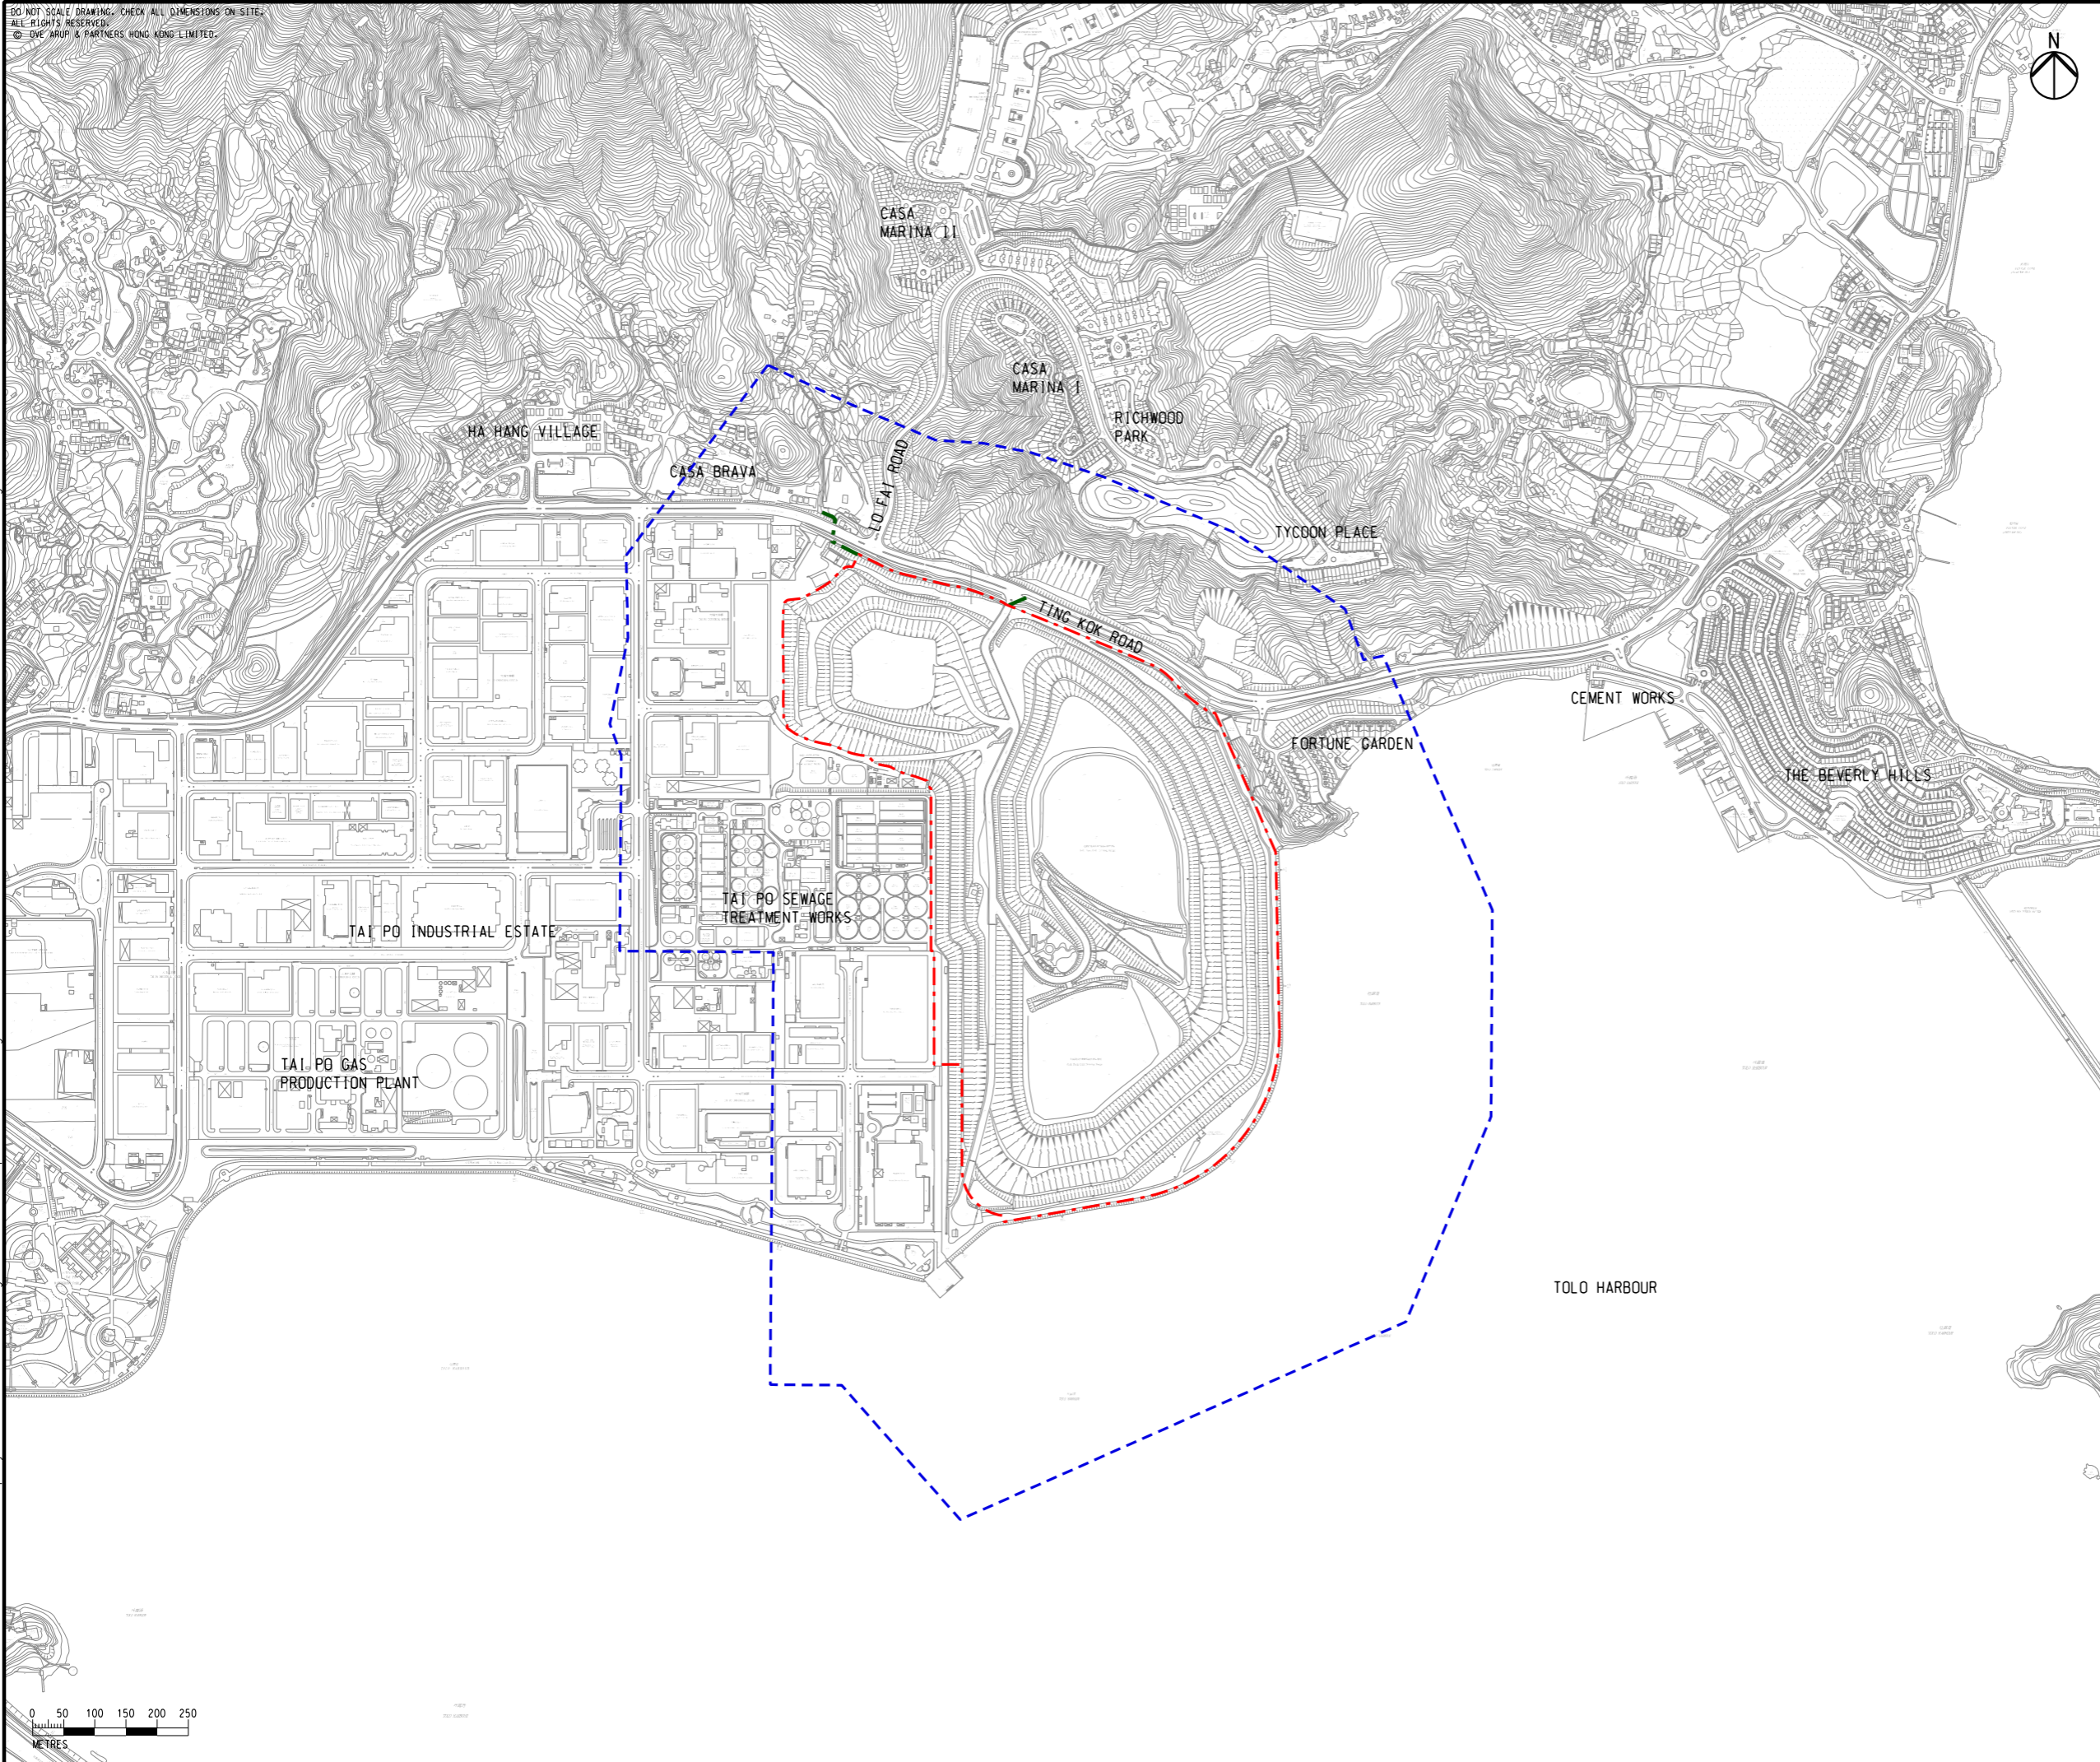

B	SECOND ISSUE	GL	07/18
A	FIRST ISSUE	GL	04/18
Rev	Description	By	Date
Consultant			
ARUP			
Contract No. and Title			
SHUEN WAN GOLF COURSE			
Drawing title			
LANDFILL GAS CONSULTATION ZONE FOR SHUEN WAN RESTORED LANDFILL			
Drawing no. <b>FIGURE 9.1</b>			Rev. <b>B</b>
Drawn GL	Date 07/18	Checked EL	Approved FC
Scale 1:10000 @A3		Status PRELIMINARY	
COPYRIGHT RESERVED			
SHA LO TUNG DEVELOPMENT COMPANY LIMITED			