


DO NOT SCALE DRAWING. CHECK ALL DIMENSIONS ON-SITE.  
 ALL RIGHTS RESERVED.  
 © DVE ARUP & PARTNERS HONG KONG LIMITED.

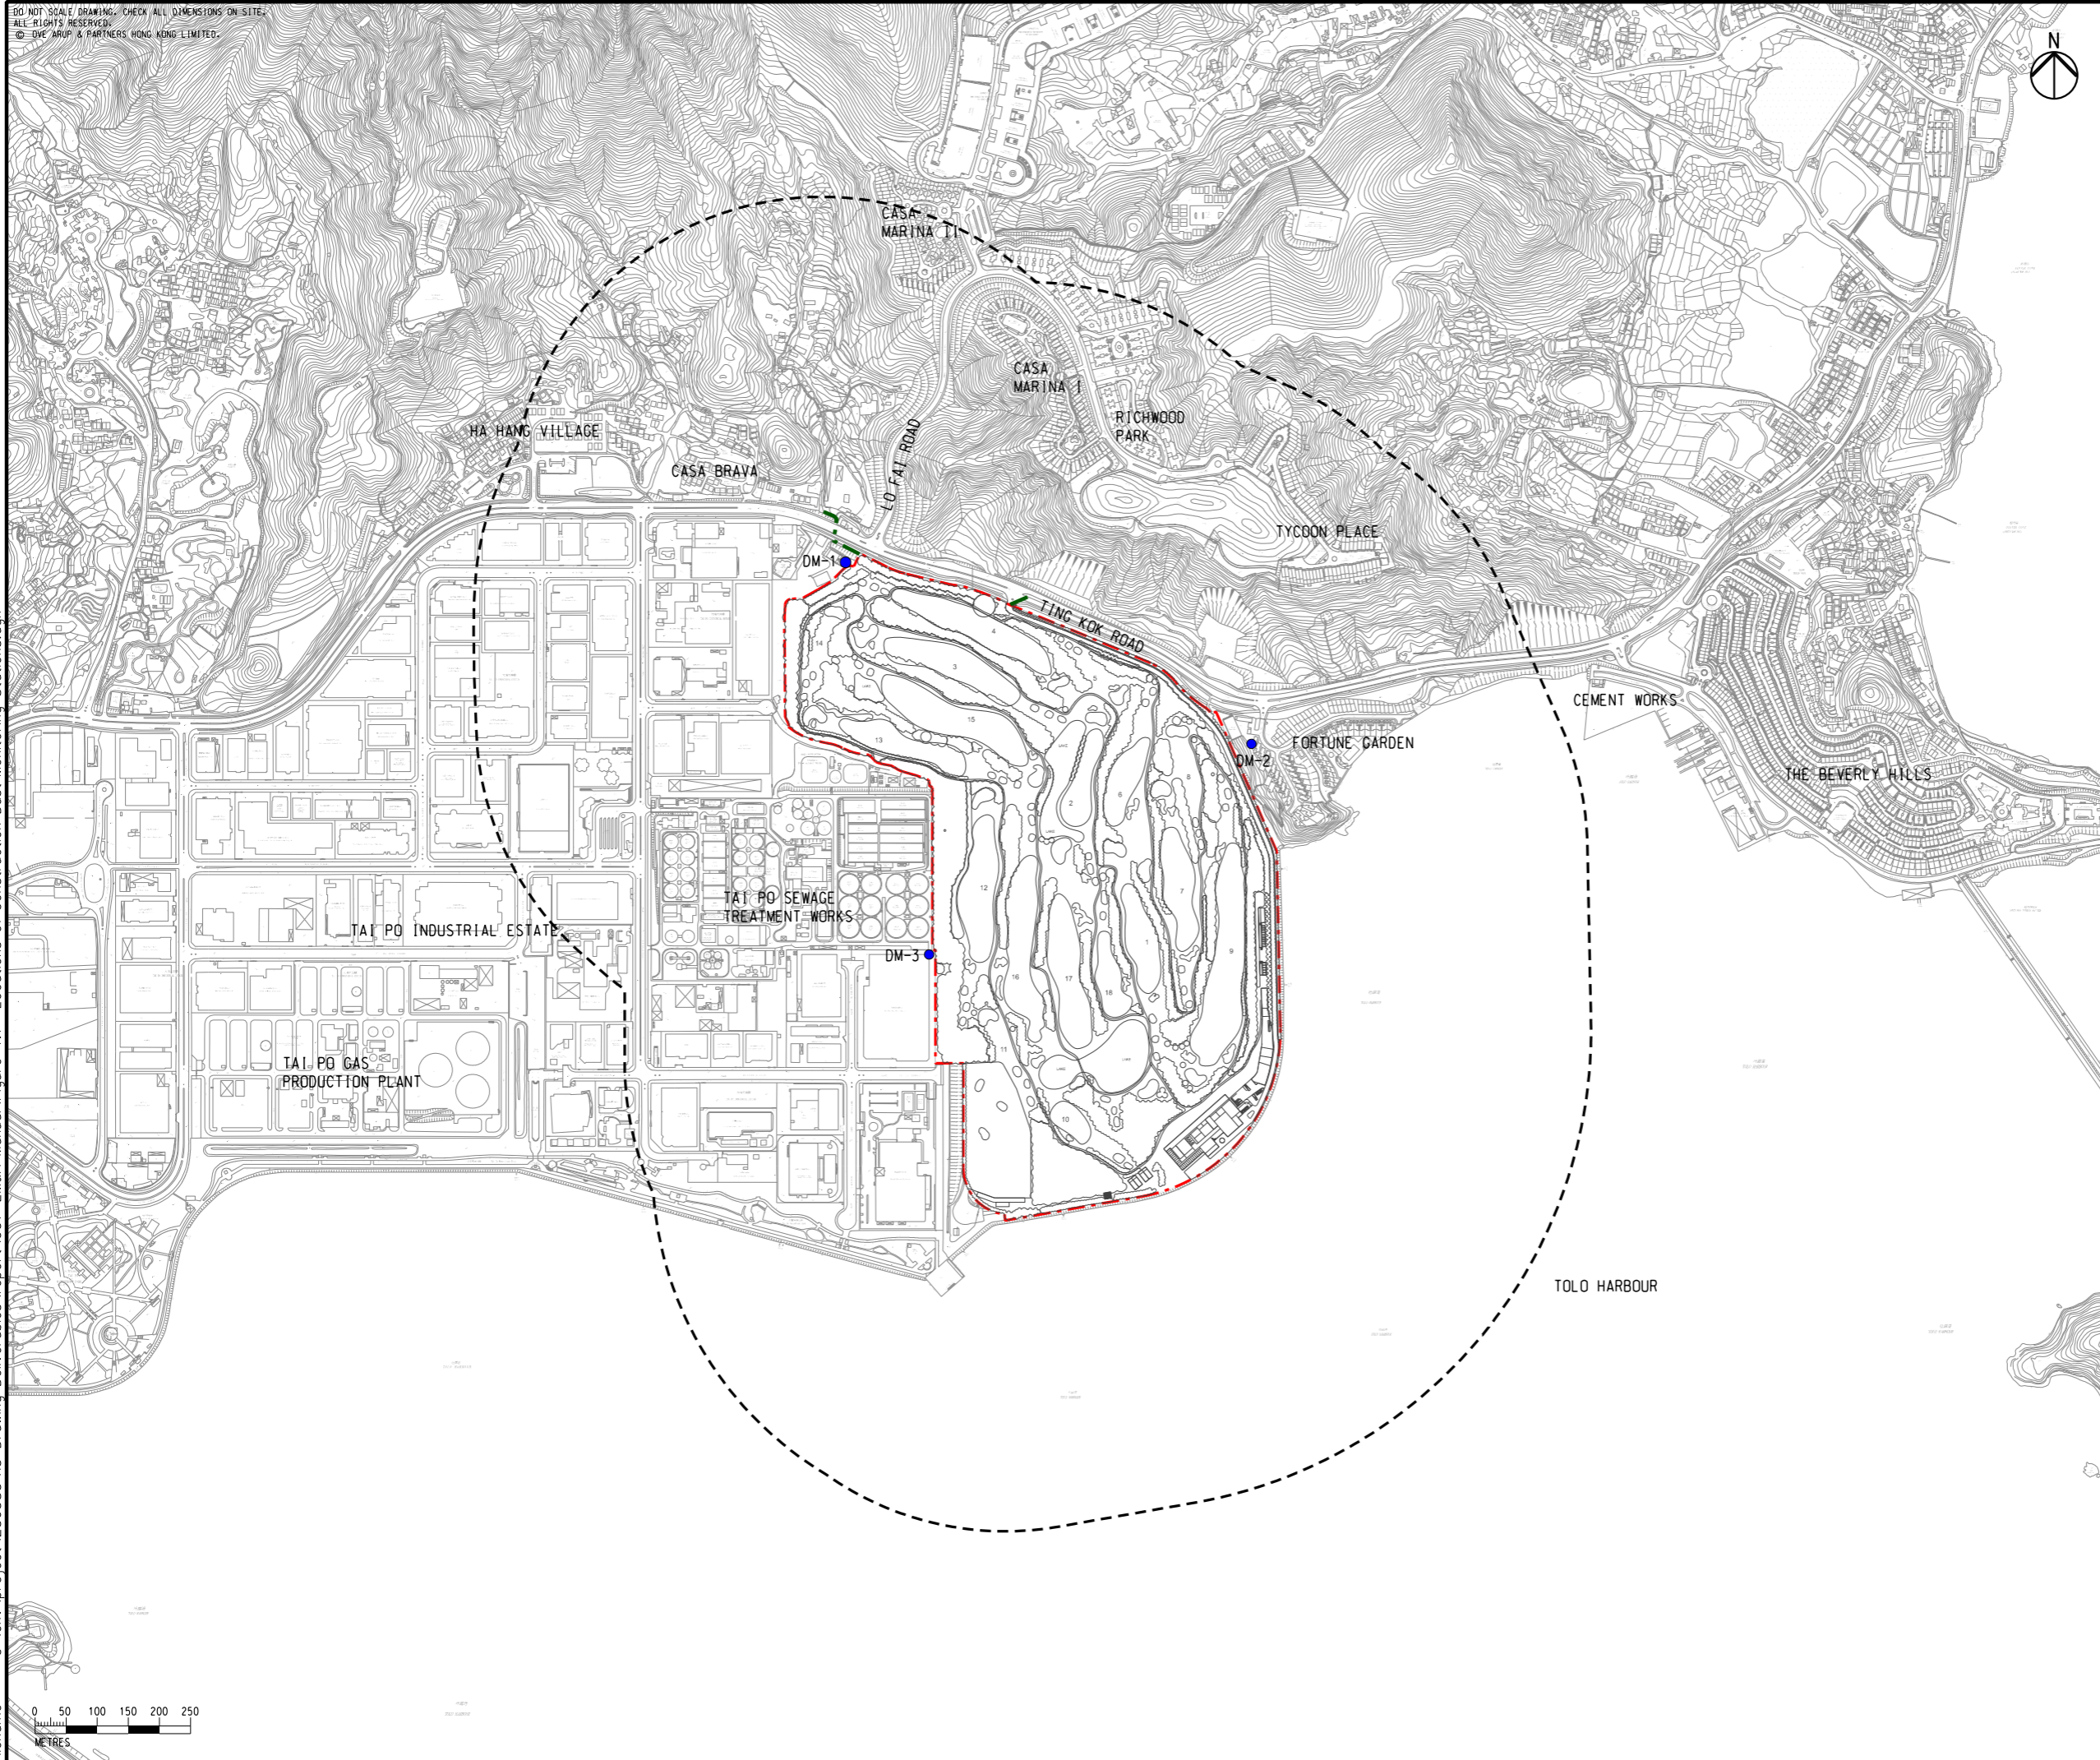

- LEGEND**
- PROJECT BOUNDARY
  - 500m ASSESSMENT AREA
  - PROPOSED DRAINAGE / SEWERAGE / WATERWORKS OUTSIDE SITE BOUNDARY
  - CONSTRUCTION DUST MONITORING STATION



C	THIRD ISSUE	GL	03/19
B	SECOND ISSUE	GL	01/19
A	FIRST ISSUE	GL	04/18
Rev	Description	By	Date

Consultant  
**ARUP**

Contract No. and Title  
**SHUEN WAN GOLF COURSE**

Drawing title  
**LOCATIONS OF CONSTRUCTION DUST MONITORING STATIONS**

Drawing no. <b>FIGURE 4.1</b>	Rev. <b>C</b>		
Drawn GL	Date 03/19	Checked EL	Approved FC
Scale 1:10000 @A3	Status <b>PRELIMINARY</b>		

COPYRIGHT RESERVED

**SHA LO TUNG DEVELOPMENT COMPANY LIMITED**

Printed by : 3/18/2019  
 Filename : G:\env\project\256383\13 Drawing Deliverables\report\007 EM&A Manual\Figure 4.1 - Locations of Construction Dust Monitoring Stations.dgn