


DO NOT SCALE DRAWING. CHECK ALL DIMENSIONS ON-SITE.  
 ALL RIGHTS RESERVED.  
 © 2019 ARUP & PARTNERS HONG KONG LIMITED.

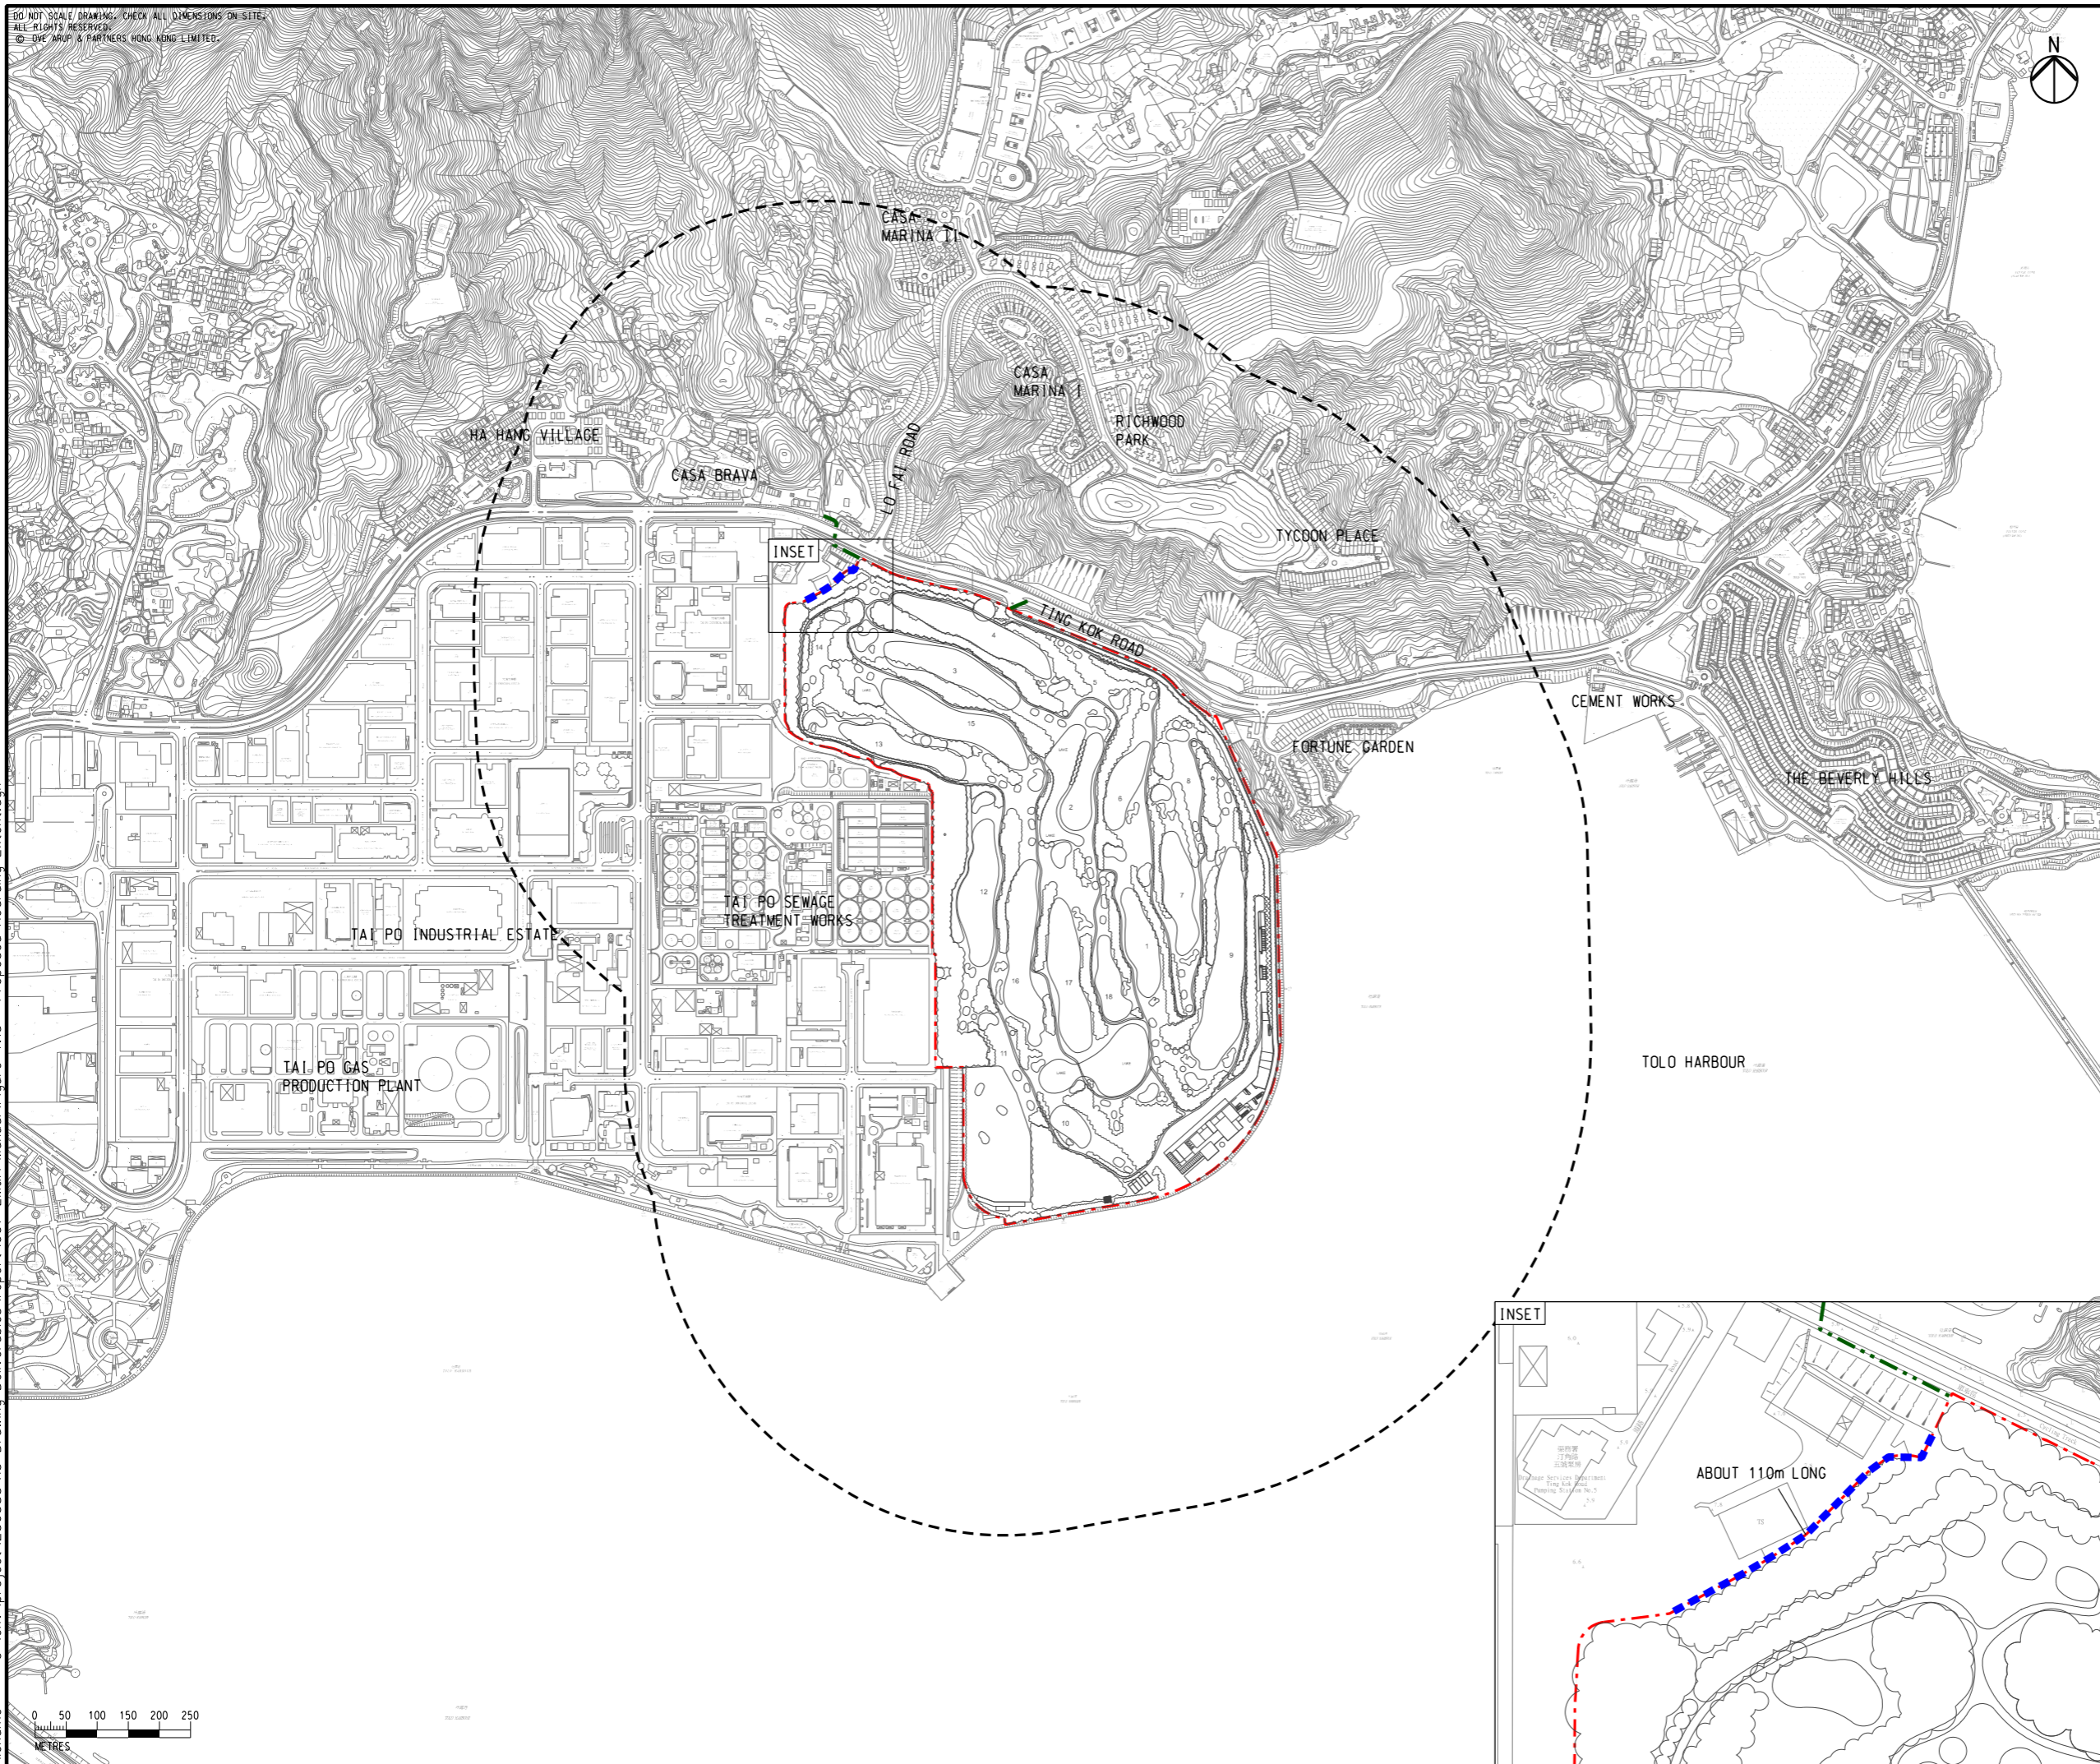

- LEGEND**
- PROJECT BOUNDARY
  - PROPOSED DRAINAGE / SEWERAGE / WATERWORKS OUTSIDE SITE BOUNDARY
  - 500m ASSESSMENT AREA
  - PROPOSED 3m HIGH HOARDING EXTENT



Rev	Description	By	Date
B	SECOND ISSUE	GL	03/19
A	FIRST ISSUE	GL	01/19

Consultant  
**ARUP**

Contract No. and Title  
 SHUEN WAN GOLF COURSE

Drawing title  
**PROPOSED 3M HIGH HOARDING EXTENT**

Drawing no.	<b>FIGURE 4.1a</b>	Rev.	<b>B</b>
Drawn	GL	Date	03/19
Checked	EL	Approved	FC
Scale	1:10000 @A3	Status	PRELIMINARY

COPYRIGHT RESERVED  
**SHA LO TUNG DEVELOPMENT COMPANY LIMITED**

Printed by : 3/18/2019  
 Filename : G:\env\project\256383\13 Drawing Deliverables\report\007 EM&A Manual\Figure 4.1a - Proposed Hoarding Extent.dgn

