



DO NOT SCALE DRAWING. CHECK ALL DIMENSIONS ON-SITE.
 ALL RIGHTS RESERVED.
 © OVE ARUP & PARTNERS HONG KONG LIMITED.

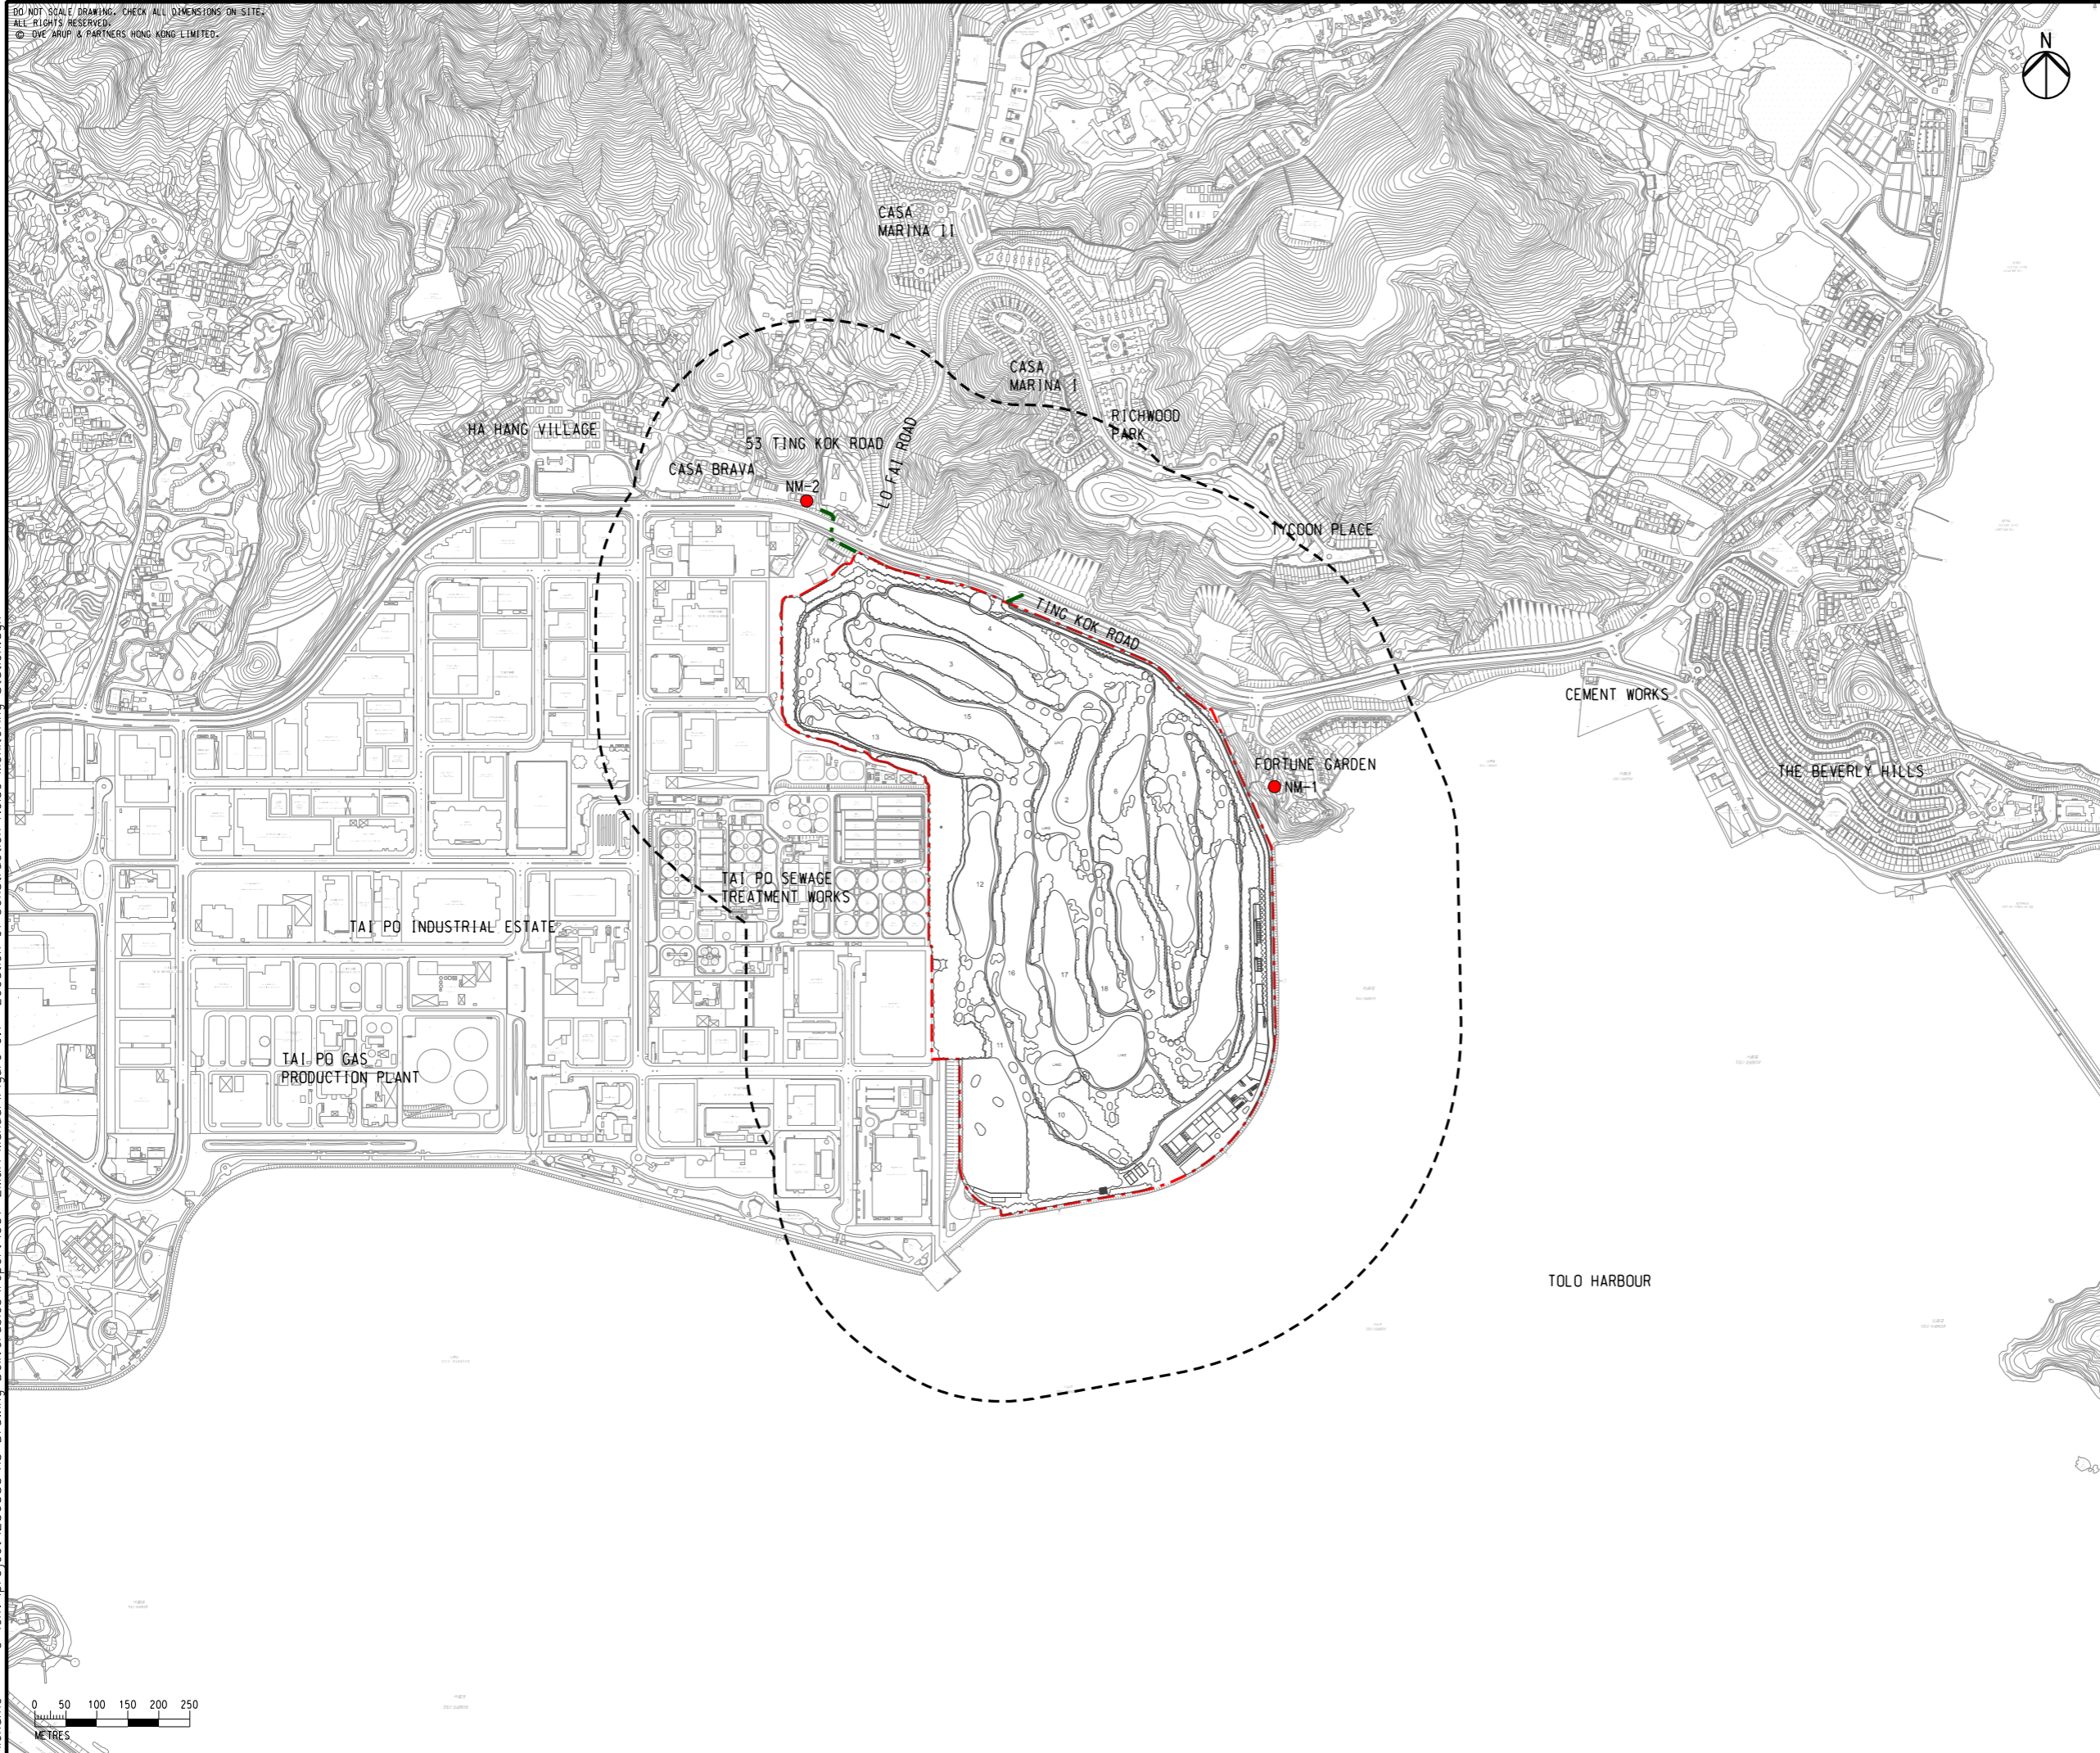

- LEGEND**
- PROJECT BOUNDARY
 - 300m ASSESSMENT AREA
 - PROPOSED DRAINAGE / SEWERAGE / WATERWORKS OUTSIDE SITE BOUNDARY
 - CONSTRUCTION NOISE MONITORING STATION



Printed by : 3/18/2019
 Filename : G:\env\project\256383\13 Drawing Deliverables\report\007 EM&A Manual\Figure 6.1 - Location of Construction Noise Monitoring Station.dgn

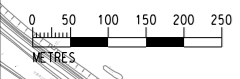

| | | | | |
|---|-------------|--------------|----------|-------|
| | C | THIRD ISSUE | GL | 03/19 |
| | B | SECOND ISSUE | GL | 01/19 |
| | A | FIRST ISSUE | GL | 07/18 |
| Rev | Description | | By | Date |
| Consultant | | | | |
| ARUP | | | | |
| Contract No. and Title | | | | |
| SHUEN WAN GOLF COURSE | | | | |
| Drawing title | | | | |
| LOCATION OF CONSTRUCTION NOISE MONITORING STATION | | | | |
| Drawing no. | | | | Rev. |
| FIGURE 6.1 | | | | C |
| Drawn | Date | Checked | Approved | |
| GL | 03/19 | EL | FC | |
| Scale | 1:10000 @A3 | | Status | |
| | | PRELIMINARY | | |
| COPYRIGHT RESERVED | | | | |
| SHA LO TUNG DEVELOPMENT COMPANY LIMITED | | | | |