


DO NOT SCALE DRAWING. CHECK ALL DIMENSIONS ON SITE.
ALL RIGHTS RESERVED.
© EYE ARUP & PARTNERS HONG KONG LIMITED.

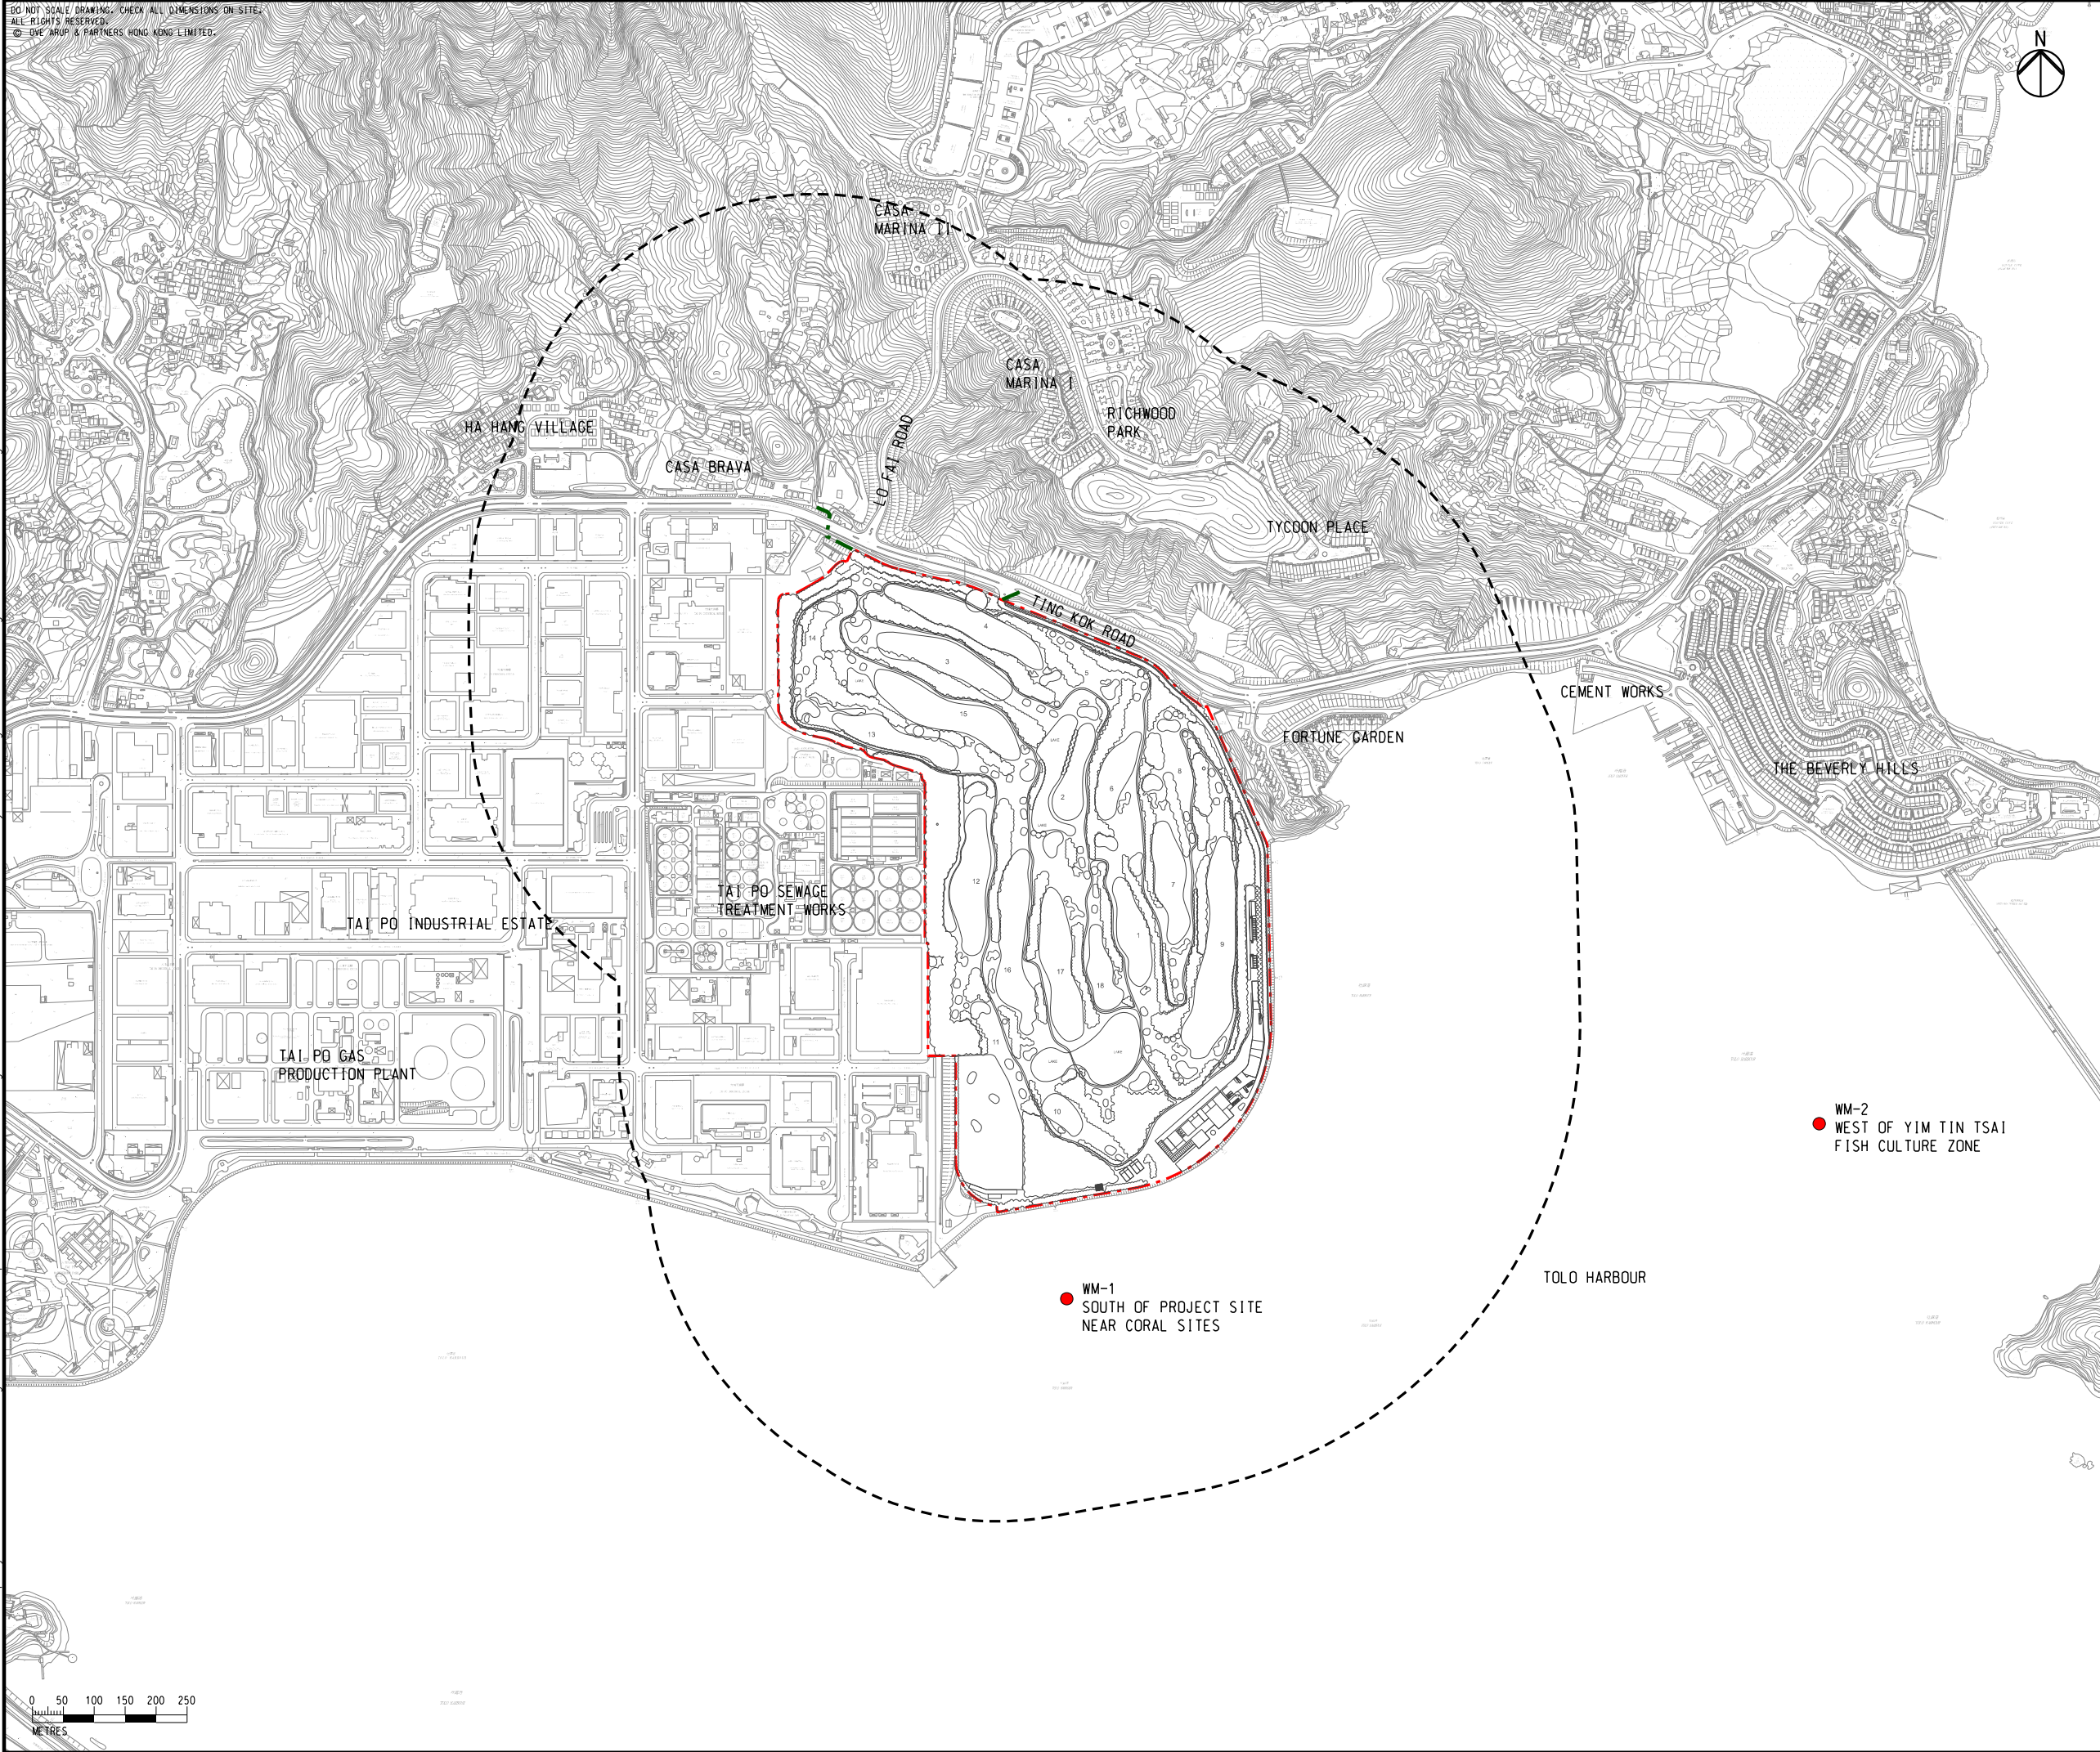

- LEGEND
- PROJECT BOUNDARY
 - 500m ASSESSMENT AREA
 - PROPOSED DRAINAGE / SEWERAGE / WATERWORKS OUTSIDE SITE BOUNDARY
 - PROPOSED WATER QUALITY MONITORING STATION

C	THIRD ISSUE	GL	03/19
B	SECONS ISSUE	GL	01/19
A	FIRST ISSUE	GL	04/18
Rev	Description	By	Date

Consultant

ARUP

Contract No. and Title

SHUEN WAN GOLF COURSE

Drawing title

LOCATIONS OF WATER QUALITY MONITORING STATIONS DURING CONSTRUCTION PHASE

Drawing no.

FIGURE 7.1

Drawn	Date	Checked	Approved
GL	03/19	EL	FC
Scale	1:10000 @A3	Status	PRELIMINARY

COPYRIGHT RESERVED

SHA LO TUNG DEVELOPMENT COMPANY LIMITED