


DO NOT SCALE DRAWING. CHECK ALL DIMENSIONS ON-SITE.
 ALL RIGHTS RESERVED.
 © DVE ARUP & PARTNERS HONG KONG LIMITED.

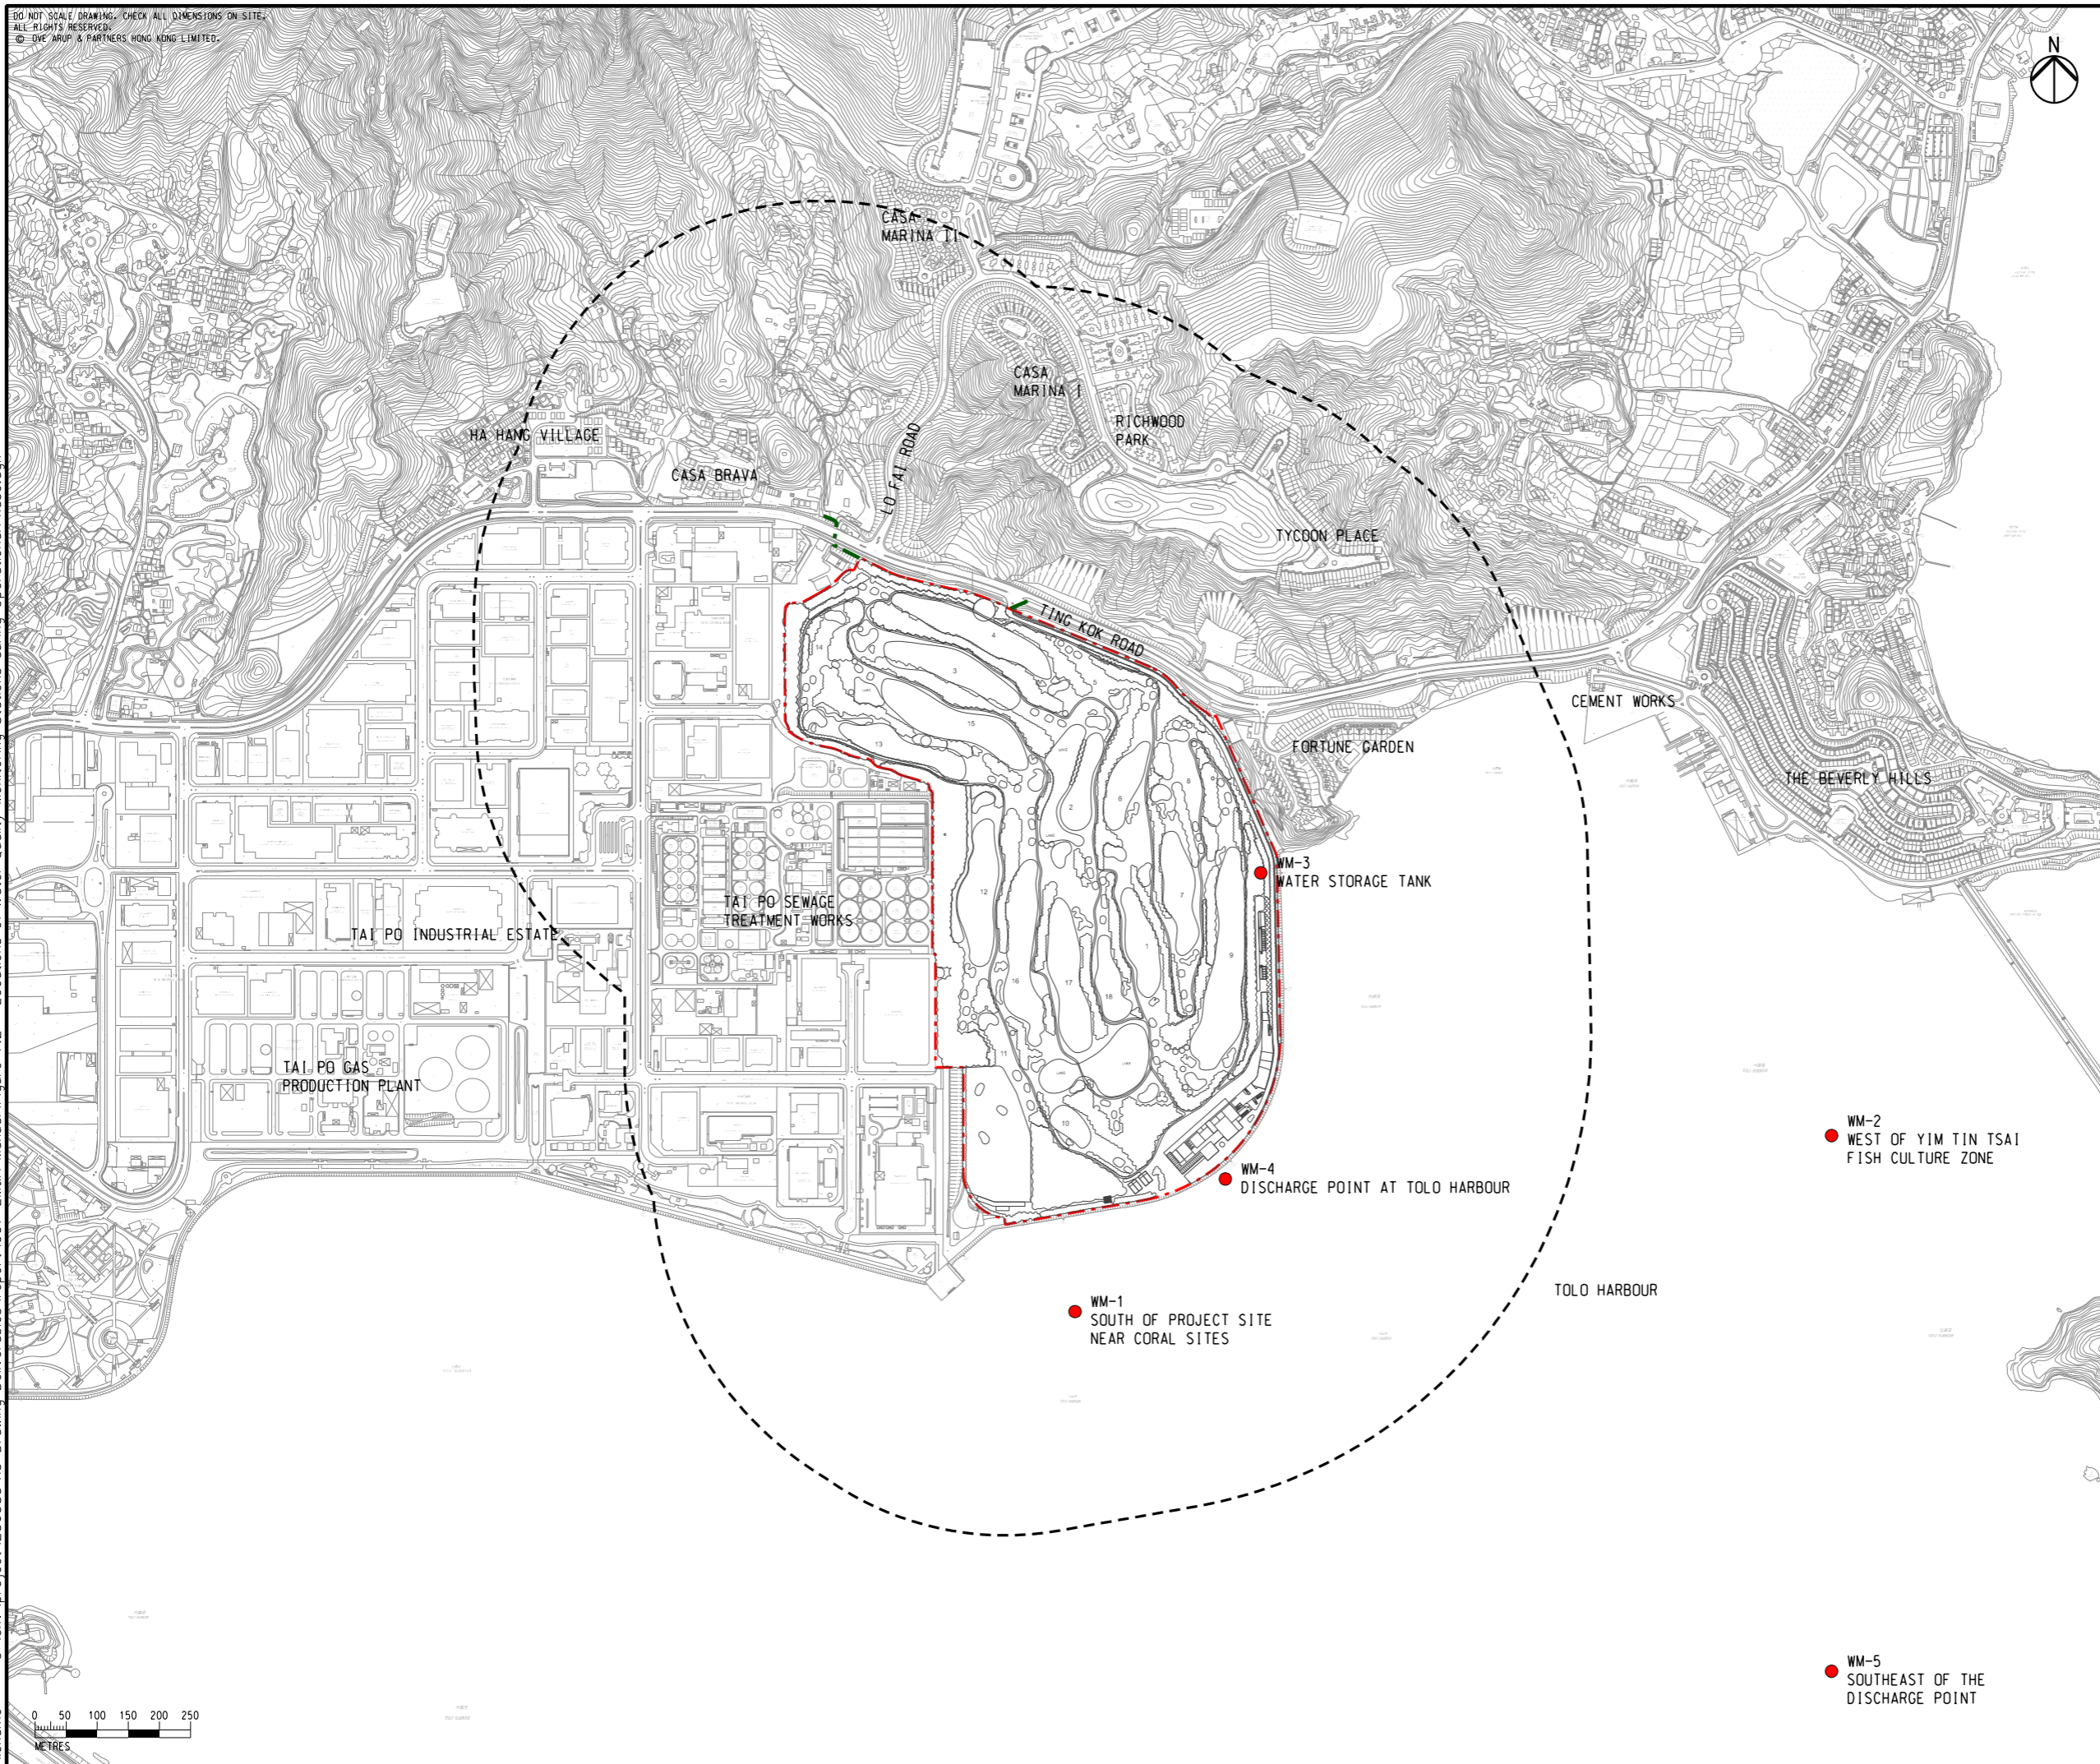

- LEGEND**
- PROJECT BOUNDARY
 - 500m ASSESSMENT AREA
 - PROPOSED DRAINAGE / SEWERAGE / WATERWORKS OUTSIDE SITE BOUNDARY
 - PROPOSED WATER QUALITY MONITORING STATION

Printed by : 3/18/2019
 Filename : G:\env\project\256383\13 Drawing Deliverables\report\007 EM&A Manual\Figure 7.2 - Locations of Water Quality Monitoring Stations during Operational Phase.dgn



| | | | |
|-----|--------------|----|-------|
| D | FOURTH ISSUE | GL | 03/19 |
| C | THIRD ISSUE | GL | 01/19 |
| B | SECOND ISSUE | GL | 09/18 |
| A | FIRST ISSUE | GL | 04/18 |
| Rev | Description | By | Date |

Consultant
ARUP

Contract No. and Title
SHUEN WAN GOLF COURSE

Drawing title
LOCATIONS OF WATER QUALITY MONITORING STATIONS DURING OPERATIONAL PHASE

| | | | |
|-------------------------------|---------------|-----------------------|----------------|
| Drawing no. FIGURE 7.2 | | Rev. D | |
| Drawn GL | Date 03/19 | Checked EL | Approved FC |
| Scale 1:10000 @A3 | | Status PRELIMINARY | |

COPYRIGHT RESERVED
SHA LO TUNG DEVELOPMENT COMPANY LIMITED

