

- LEGEND**
- Stage 1 work sites
 - Stage 2 work sites
Rev.	Description of Revision	Date	Ckd.

Client

路政署
HIGHWAYS DEPARTMENT
WORKS DIVISION

The Engineer

MANNINGS
(Asia) Consultants Limited

Project


AGREEMENT NO. CE 76/2017 (HY)
UPGRADING OF REMAINING
SECTIONS OF KAM TIN ROAD AND
LAM KAM ROAD

Title

PROPOSED PRELIMINARY
WORK STAGES


(SHEET 1 OF 17)

Scale 1m A1 AS SHOWN	Stage	Rev.
Drawing No. FIGURE 2.5a		

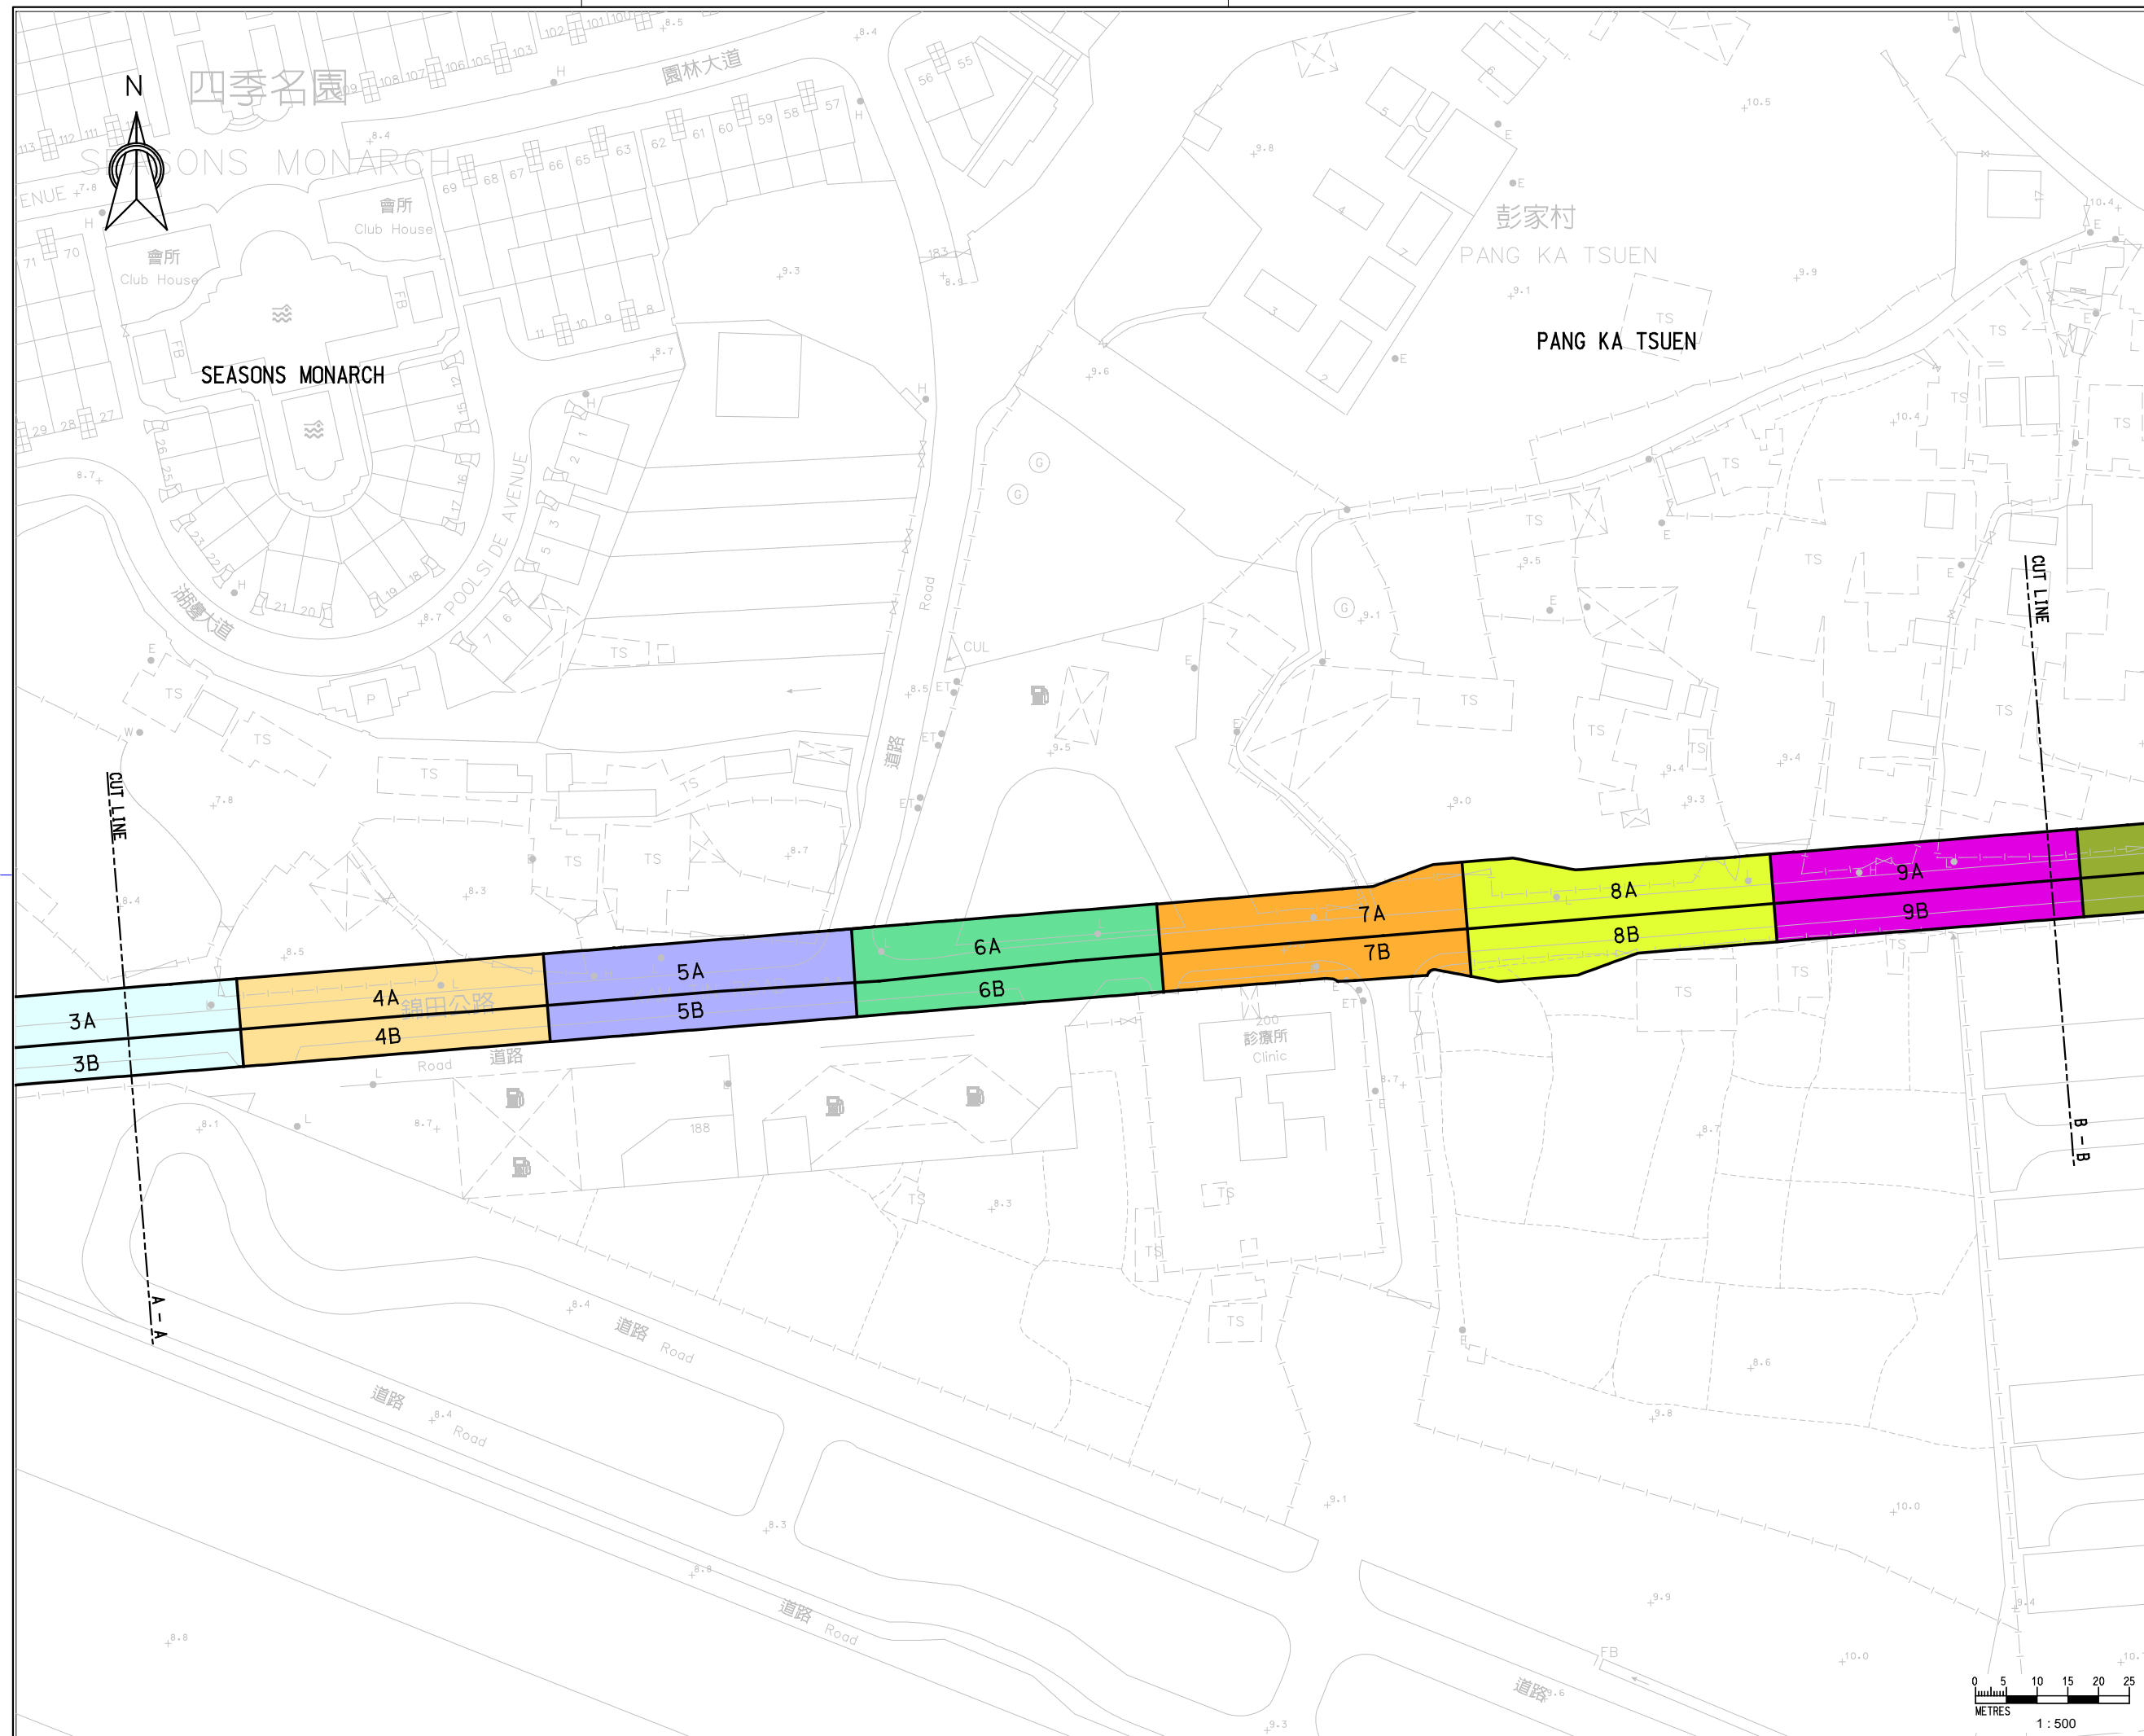


- LEGEND**
- Stage 1 work sites
 - Stage 2 work sites
 - Stage 3 work sites
 - Stage 4 work sites
 - Stage 5 work sites
 - Stage 6 work sites
 - Stage 7 work sites
 - Stage 8 work sites
 - Stage 9 work sites
 - Stage 10 work sites
 - Stage 11 work sites
 - Stage 12 work sites
 - Stage 13 work sites


Rev.	Description of Revision	Date	Ckd.
Client			
路政署 HIGHWAYS DEPARTMENT WORKS DIVISION			
The Engineer			
MANNINGS (Asia) Consultants Limited			
Project			
AGREEMENT NO. CE 76/2017 (HY) UPGRADING OF REMAINING SECTIONS OF KAM TIN ROAD AND LAM KAM ROAD			
Title			
PROPOSED PRELIMINARY WORK STAGES			
(SHEET 2 OF 17)			
Scale In A1		AS SHOWN	
Drawing No.		Stage	Rev.
FIGURE 2.5b			

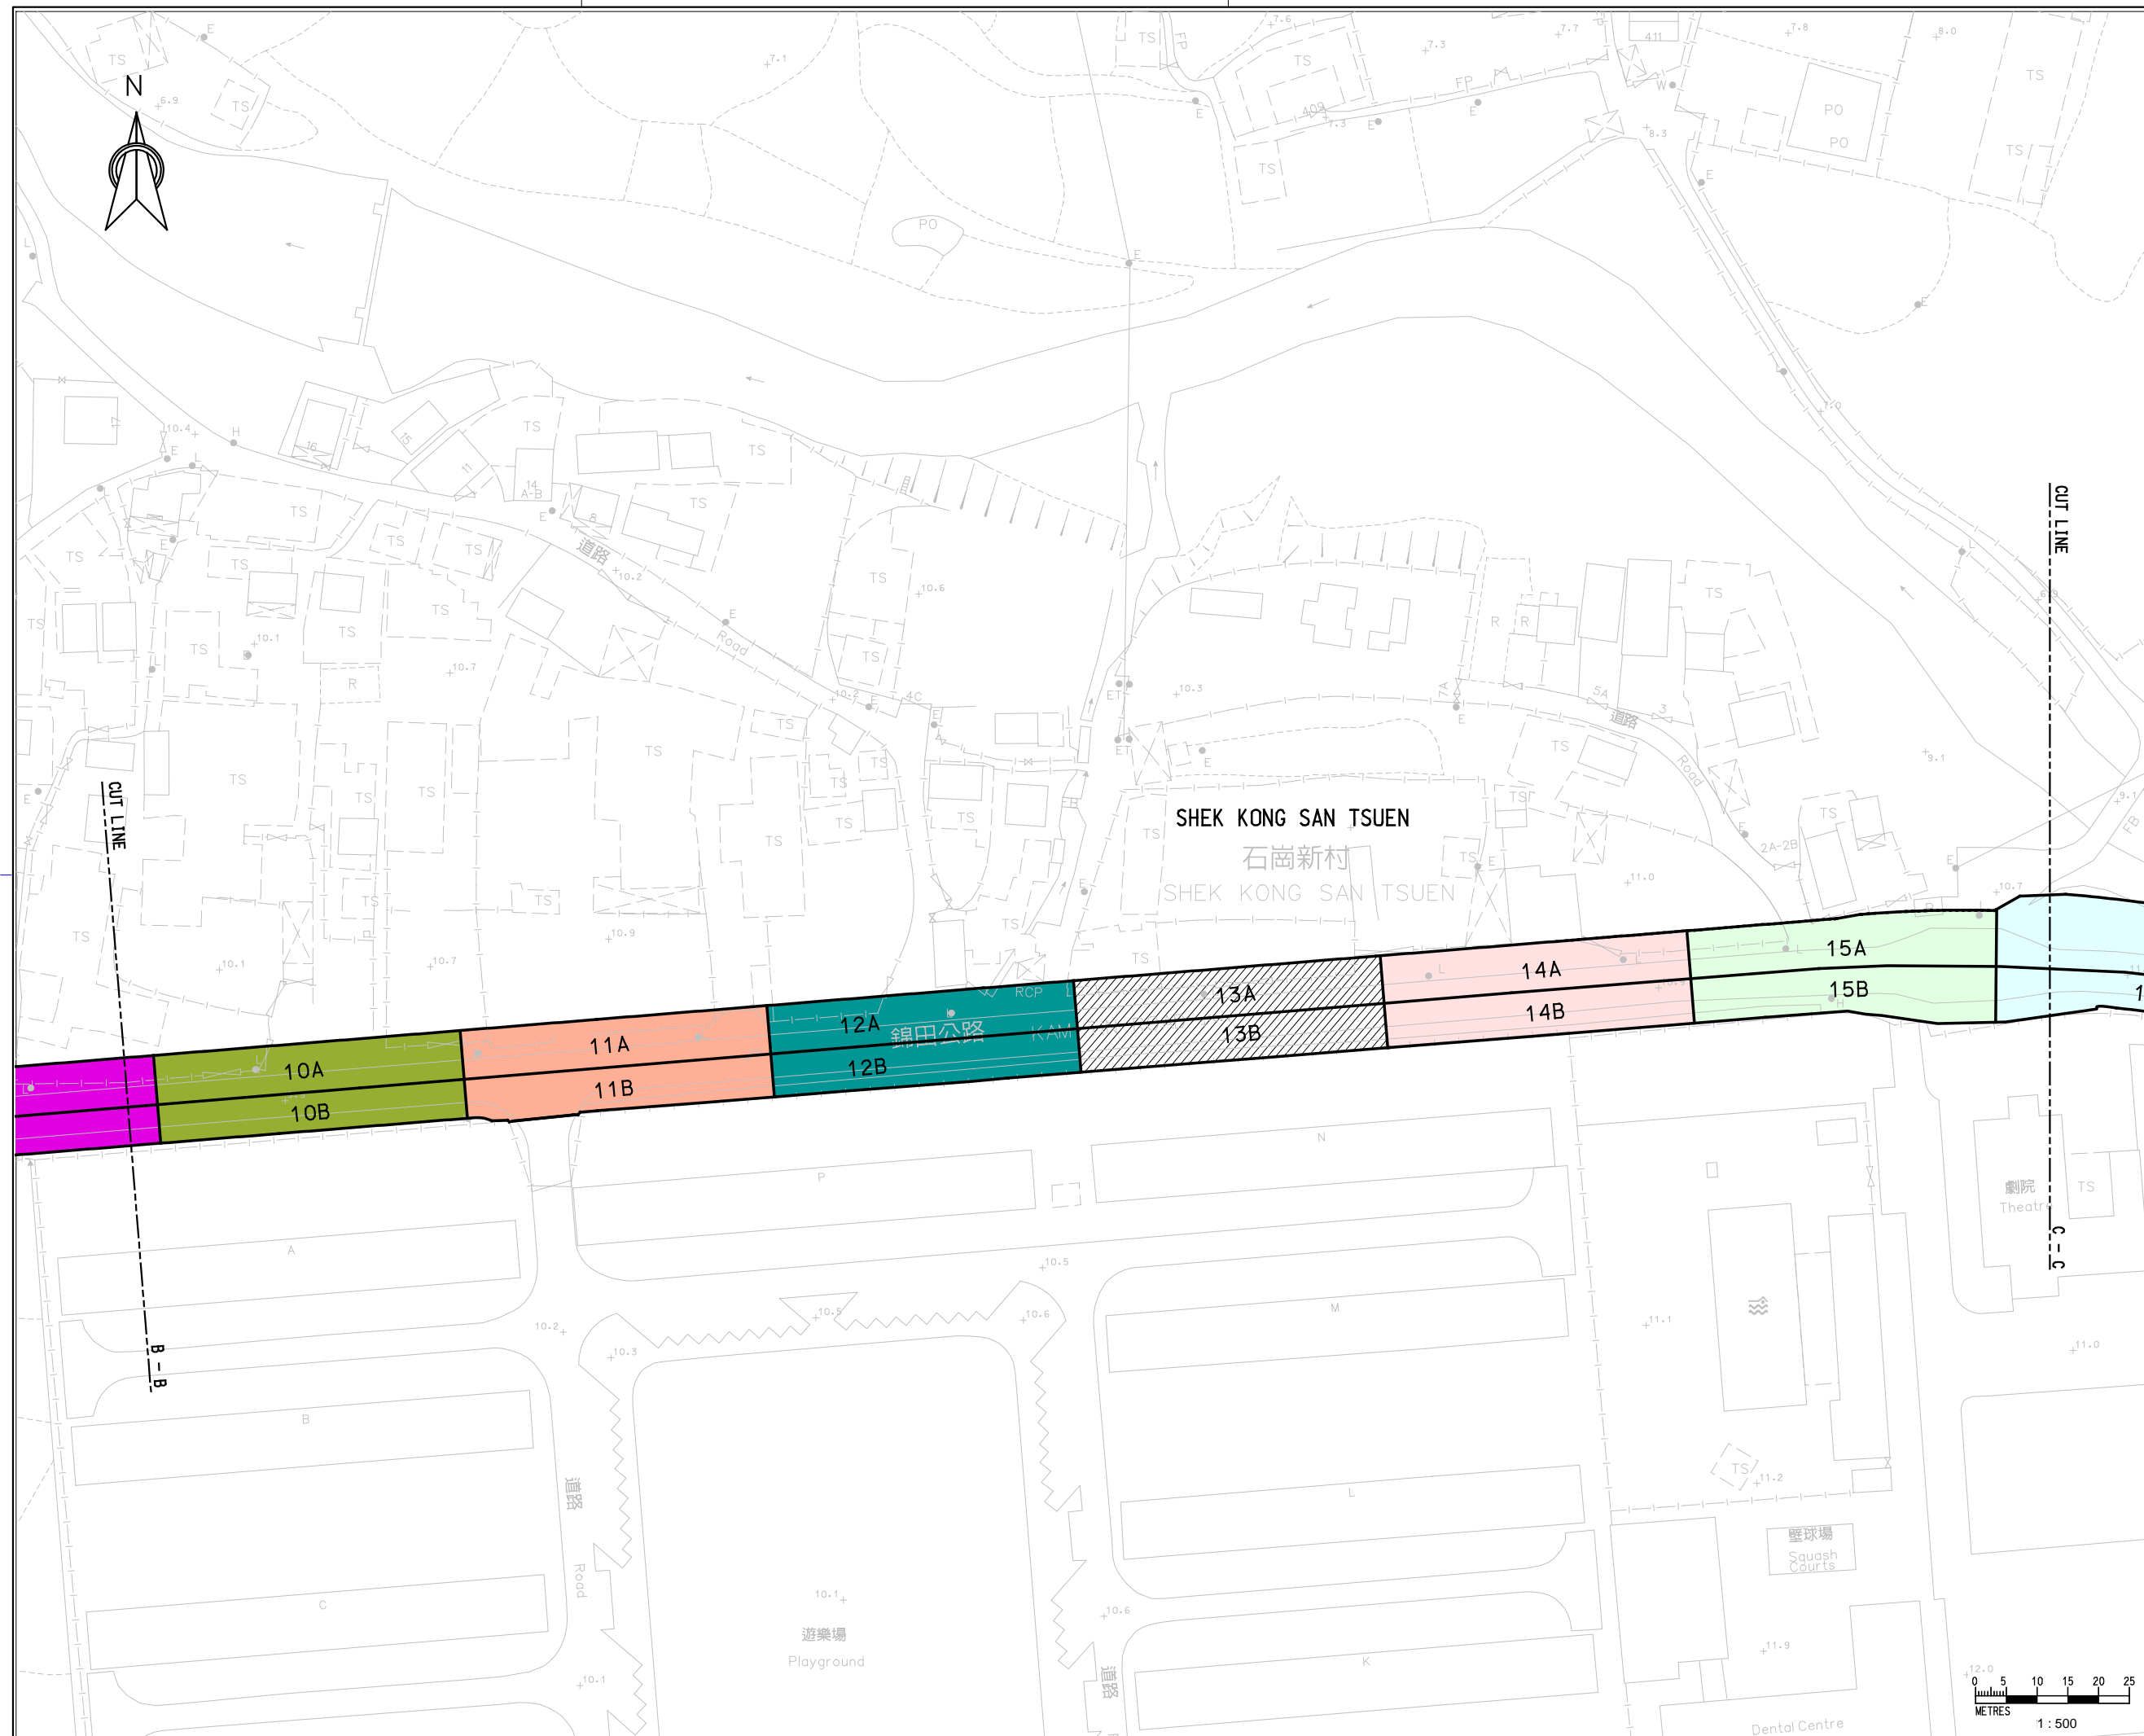

- LEGEND**
- Stage 1 work sites
 - Stage 2 work sites
Rev.	Description of Revision	Date	Ckd.
Client			
路政署 HIGHWAYS DEPARTMENT WORKS DIVISION			
The Engineer			
MANNINGS (Asia) Consultants Limited			
Project			
AGREEMENT NO. CE 76/2017 (HY) UPGRADING OF REMAINING SECTIONS OF KAM TIN ROAD AND LAM KAM ROAD			
Title			
PROPOSED PRELIMINARY WORK STAGES			
(SHEET 3 OF 17)			
Scale 1:n A1		AS SHOWN	
Drawing No.		Stage	Rev.
FIGURE 2.5c			

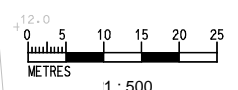

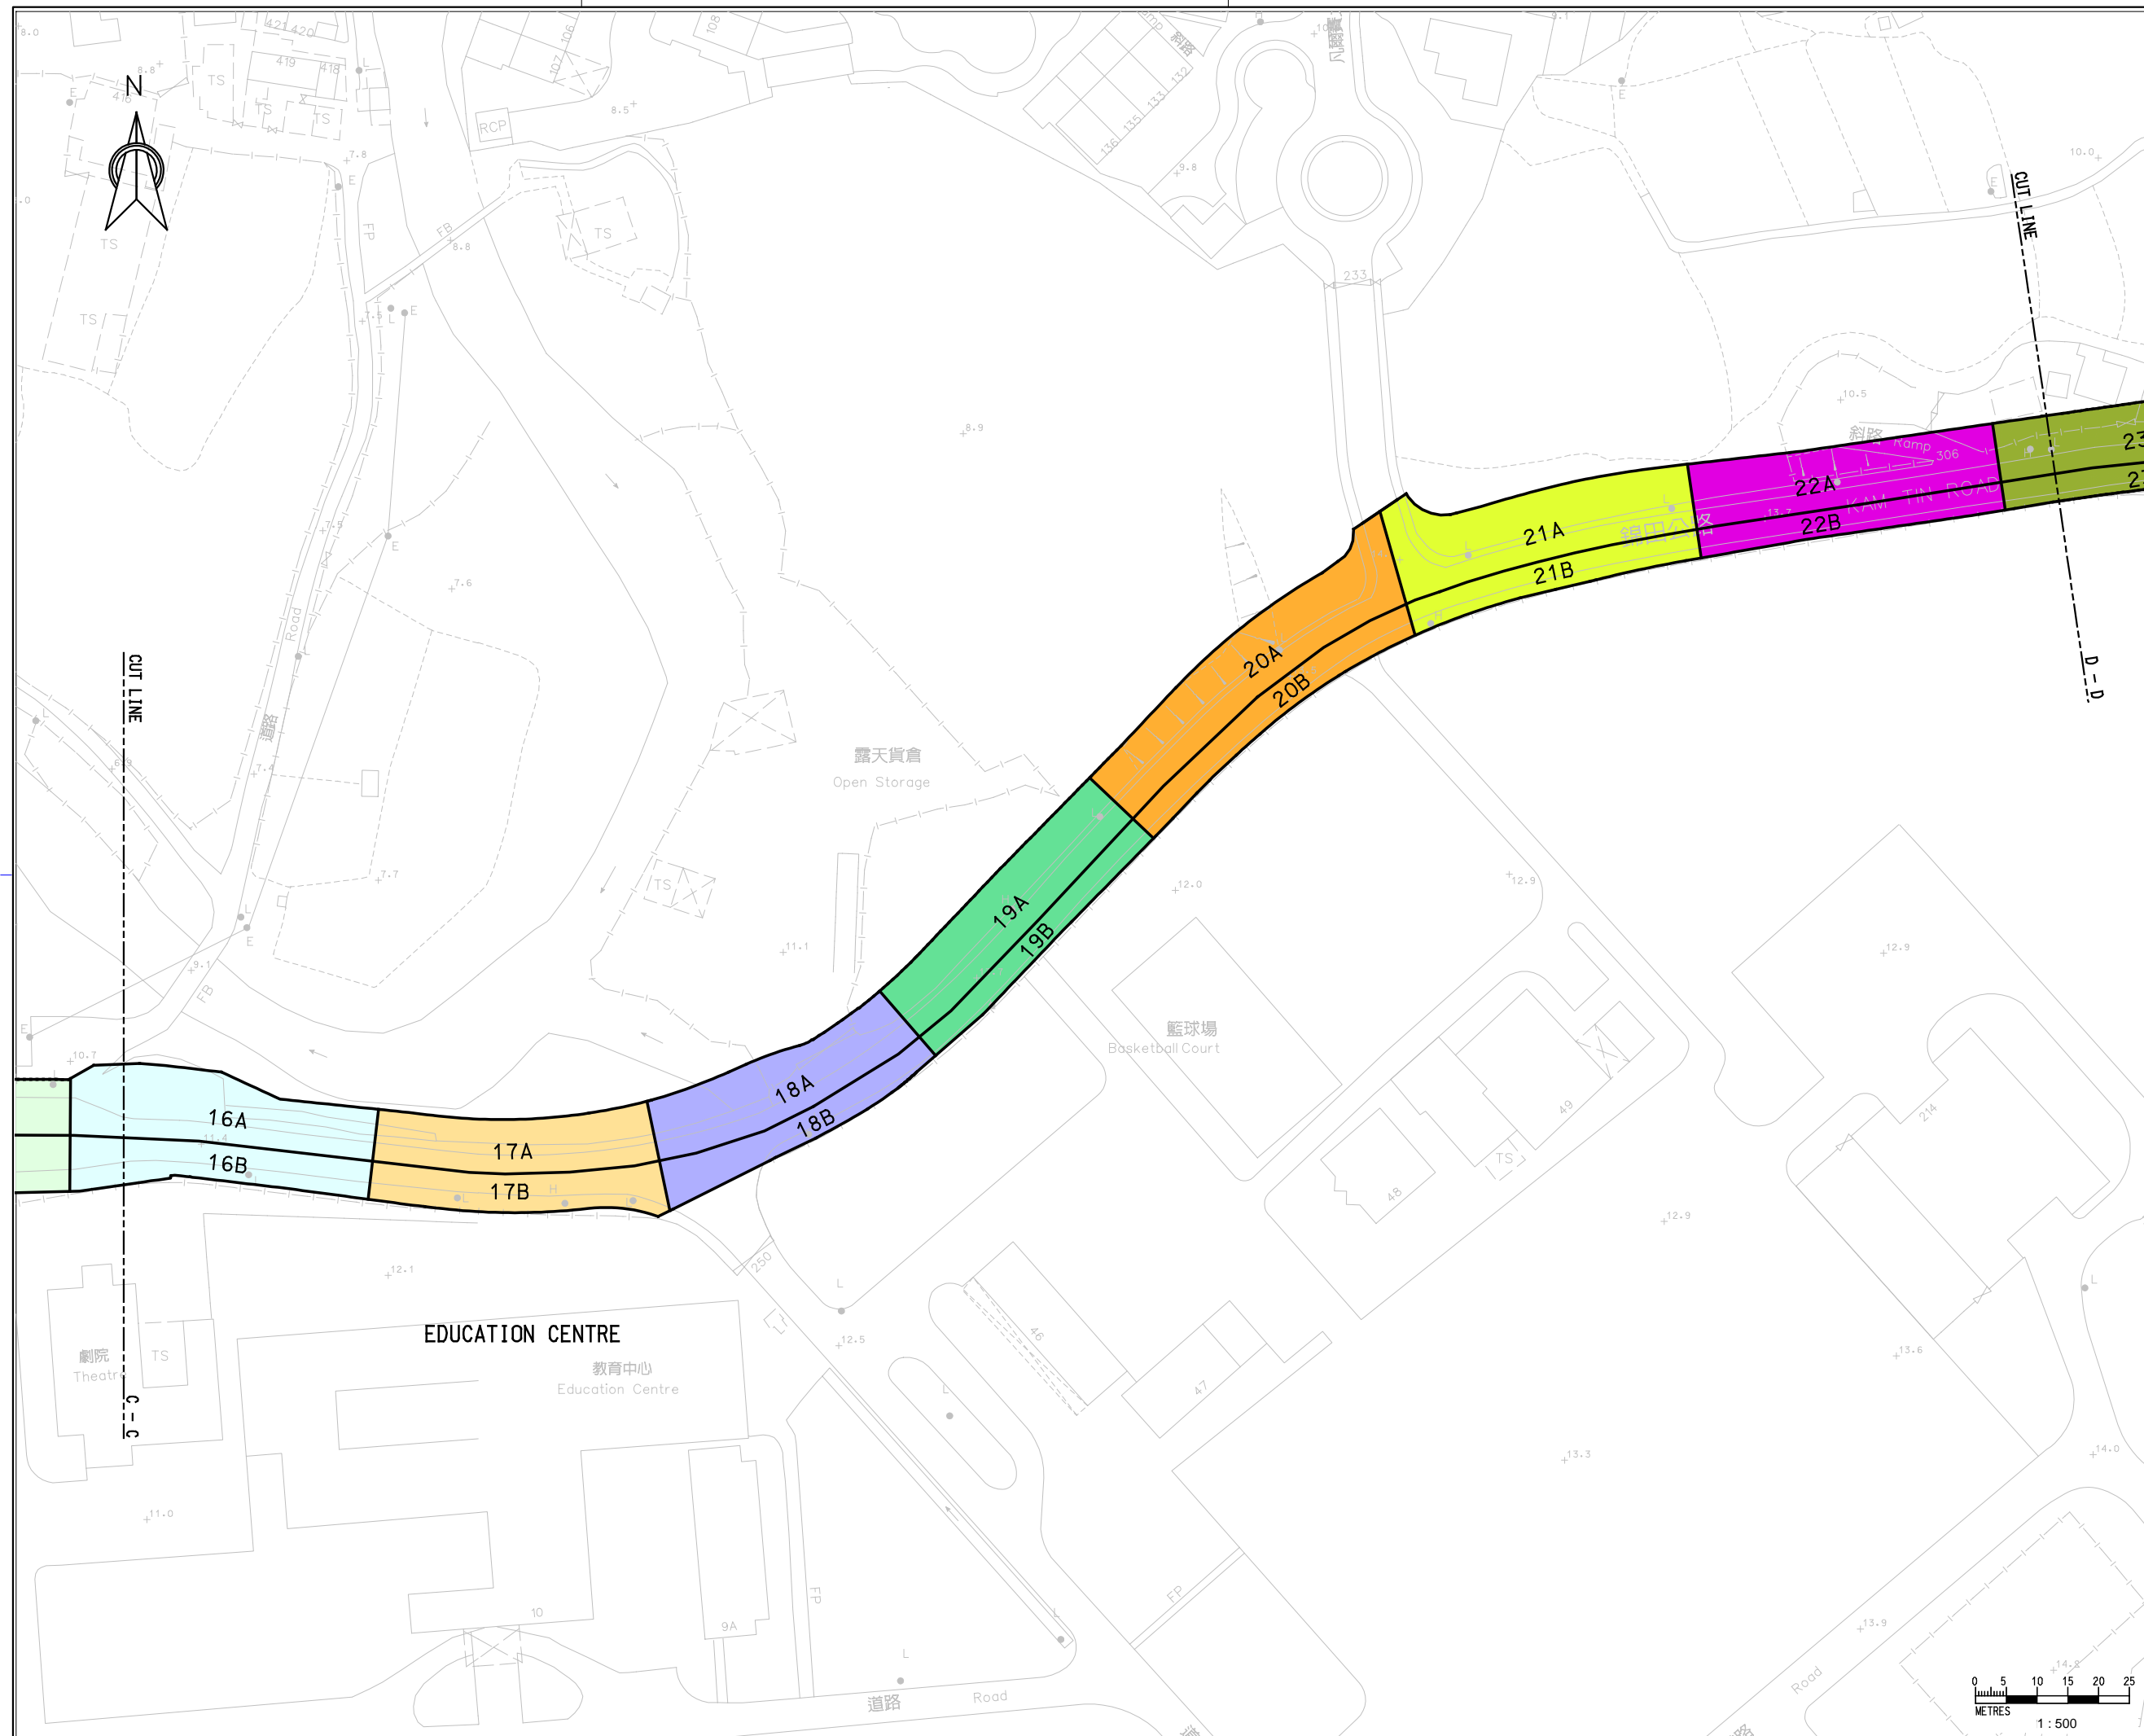

- LEGEND**
- Stage 1 work sites
 - Stage 2 work sites
Rev.	Description of Revision	Date	Ckd.

Client



路政署
HIGHWAYS DEPARTMENT
WORKS DIVISION

The Engineer



MANNINGS
(Asia) Consultants Limited

Project

**AGREEMENT NO. CE 76/2017 (HY)
UPGRADING OF REMAINING
SECTIONS OF KAM TIN ROAD AND
LAM KAM ROAD**


Title

**PROPOSED PRELIMINARY
WORK STAGES**

Scale 1:n AS SHOWN

Drawing No. **FIGURE 2.5d**

Stage	Rev.

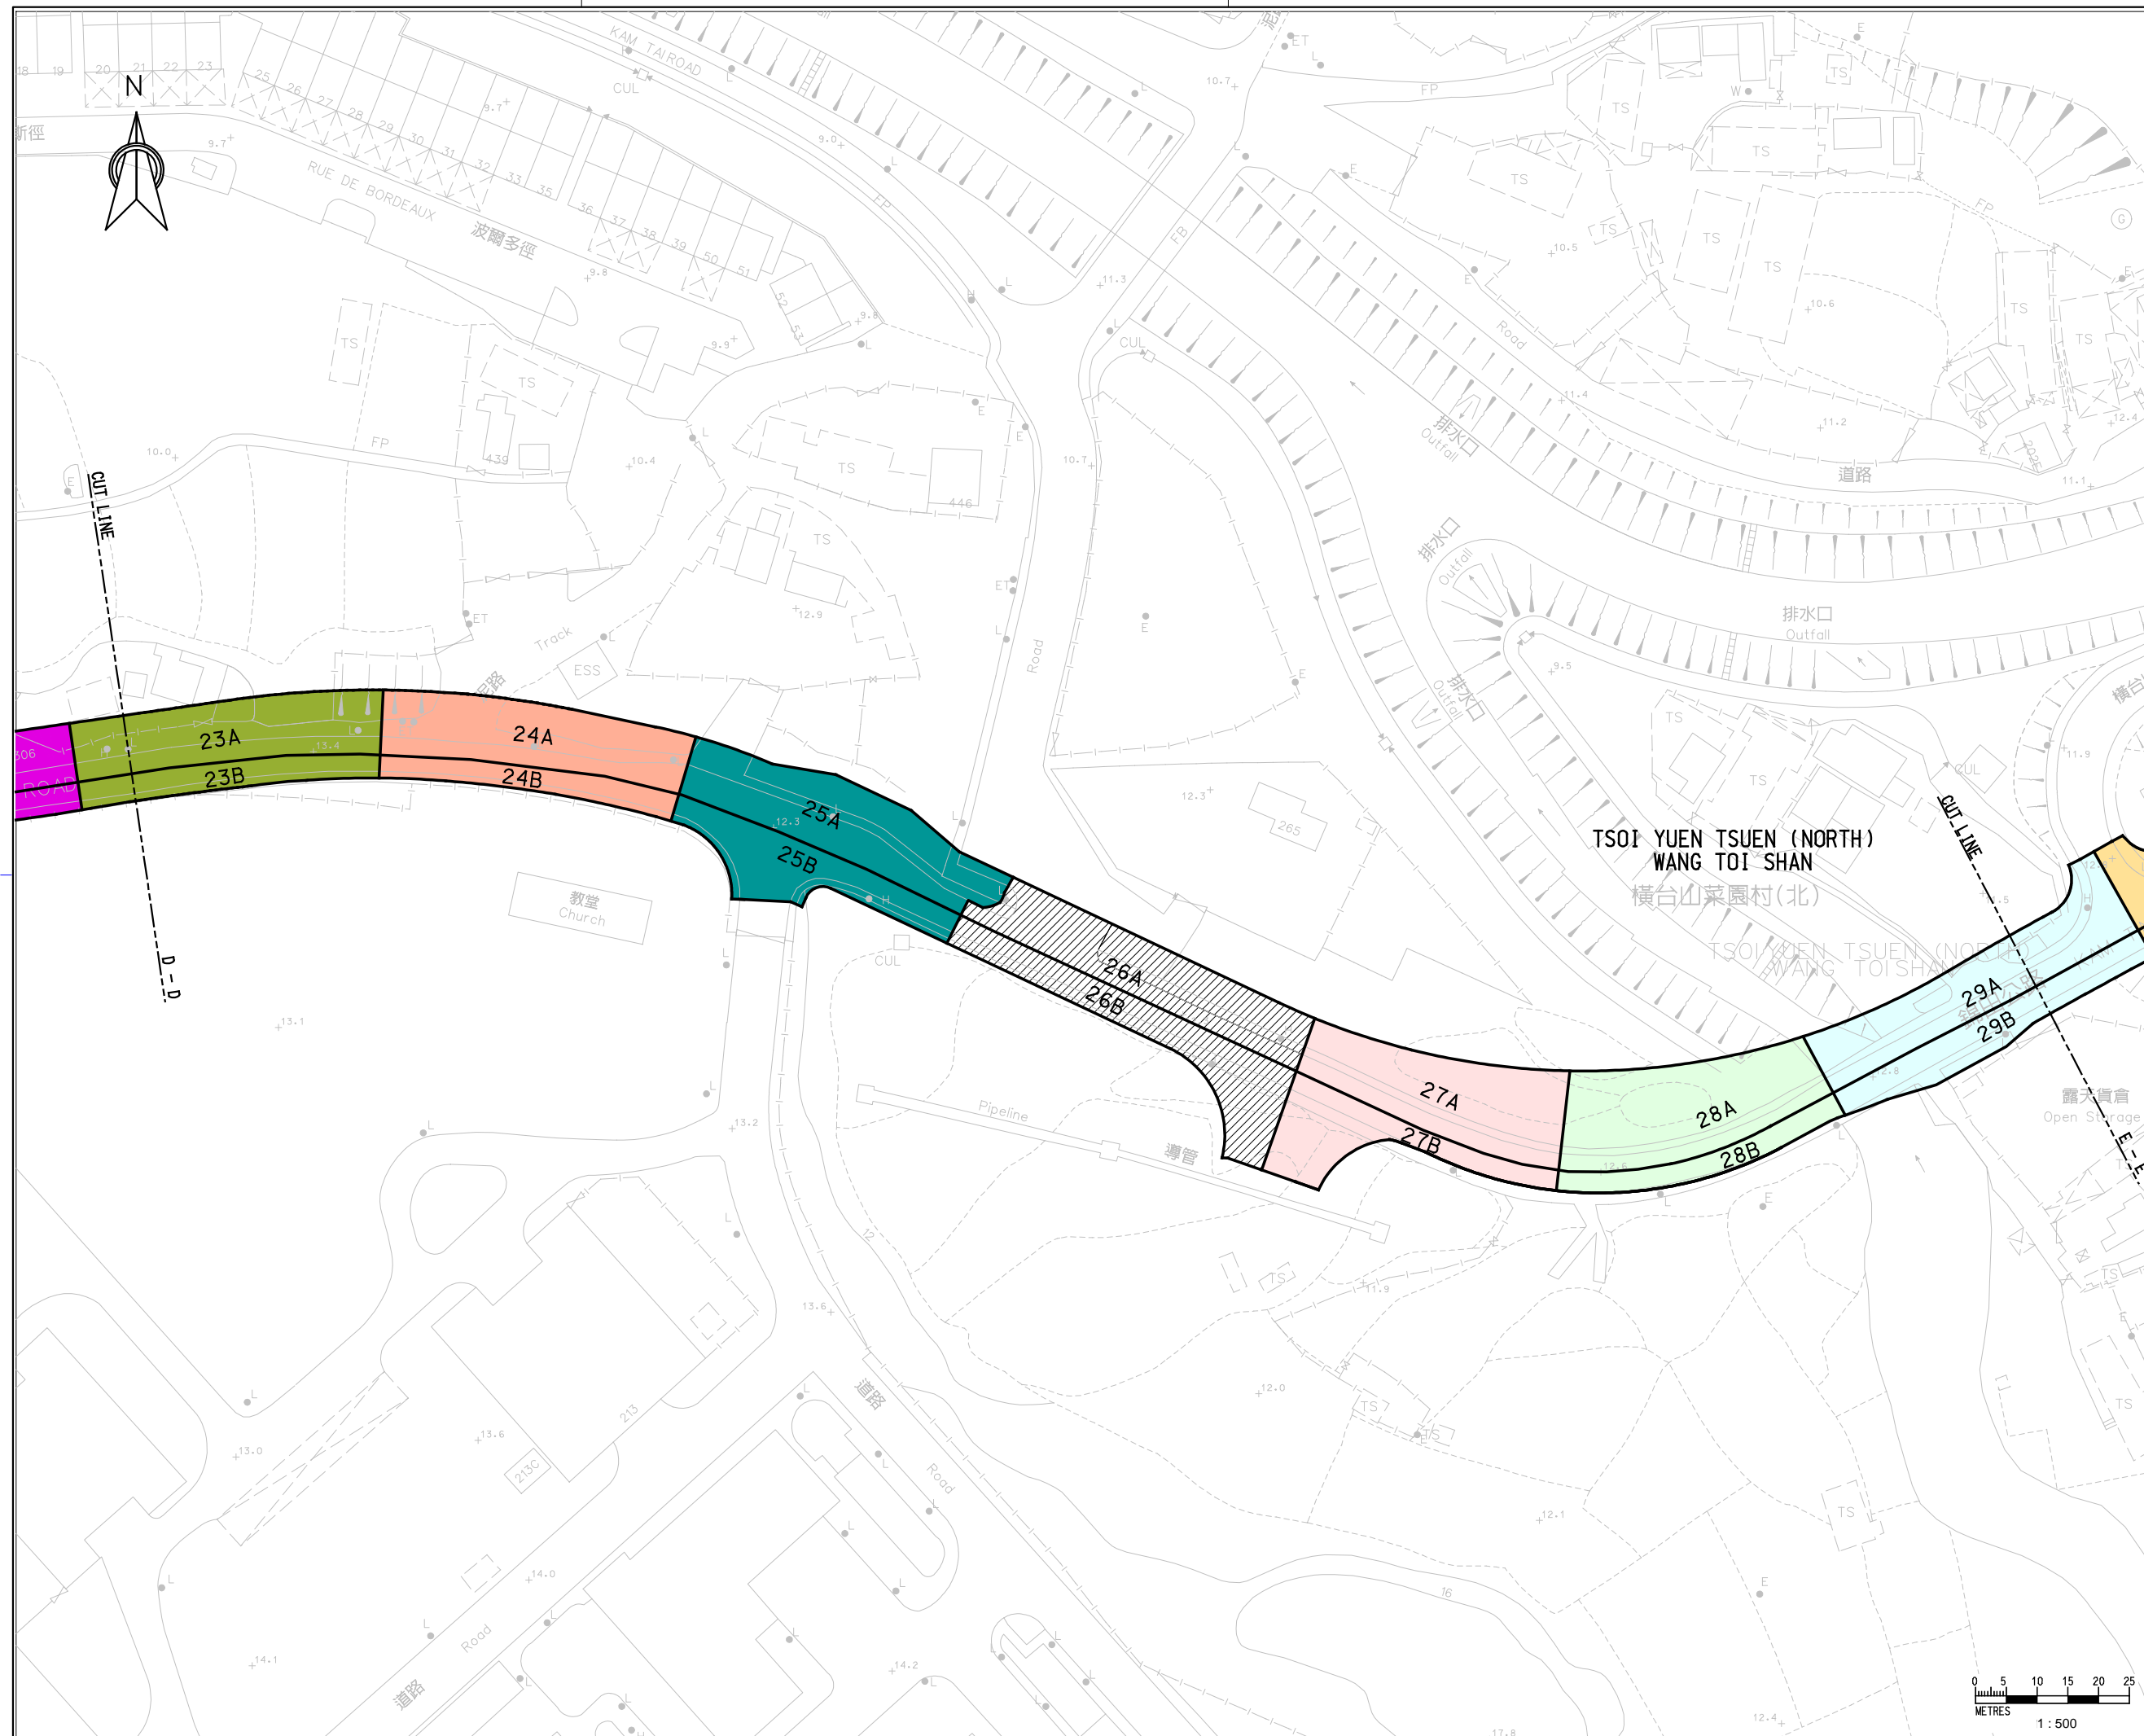

- LEGEND**
- Stage 1 work sites
 - Stage 2 work sites
Rev.	Description of Revision	Date	Ckd.

Client



路政署
HIGHWAYS DEPARTMENT
WORKS DIVISION

The Engineer



MANNINGS
(Asia) Consultants Limited

Project

**AGREEMENT NO. CE 76/2017 (HY)
UPGRADING OF REMAINING
SECTIONS OF KAM TIN ROAD AND
LAM KAM ROAD**


Title

**PROPOSED PRELIMINARY
WORK STAGES**

Scale 1:n AS SHOWN

Drawing No. **FIGURE 2.5e**

Stage	Rev.

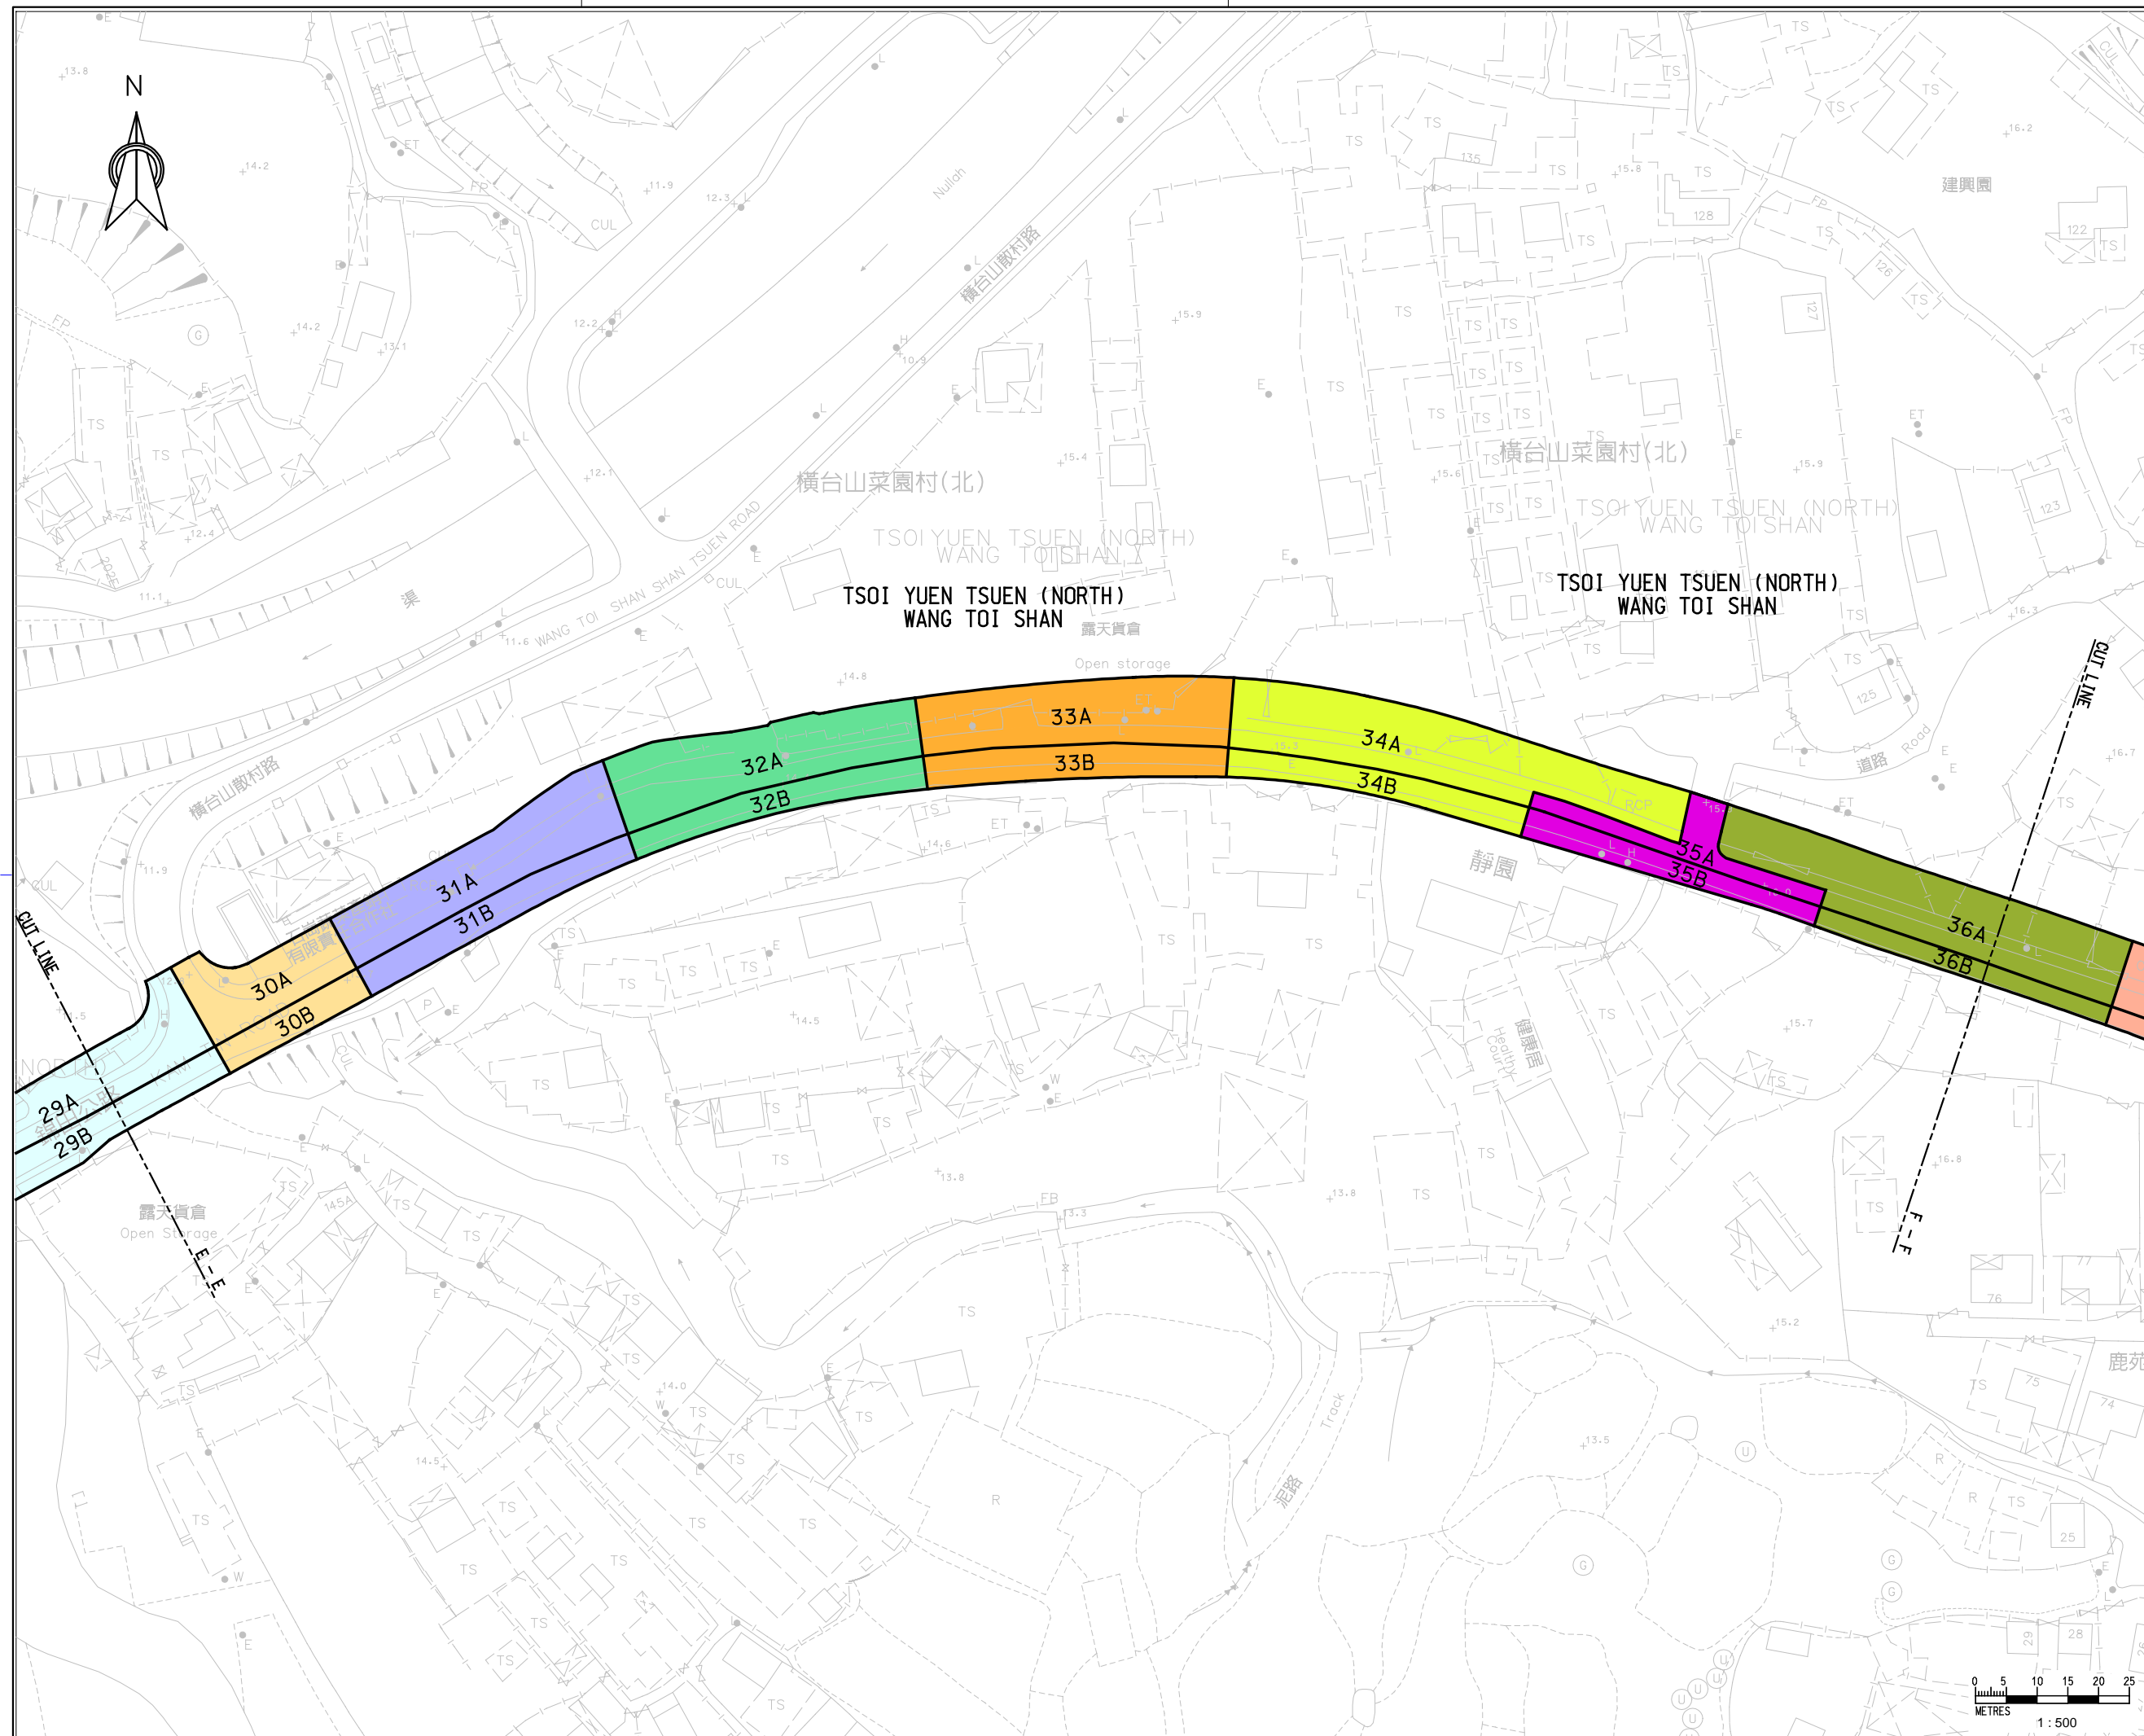

- LEGEND**
- Stage 1 work sites
 - Stage 2 work sites
Rev.	Description of Revision	Date	Ckd.

Client



路政署
HIGHWAYS DEPARTMENT
WORKS DIVISION

The Engineer



MANNINGS
(Asia) Consultants Limited

Project

**AGREEMENT NO. CE 76/2017 (HY)
UPGRADING OF REMAINING
SECTIONS OF KAM TIN ROAD AND
LAM KAM ROAD**


Title

**PROPOSED PRELIMINARY
WORK STAGES**

Scale 1:n AS SHOWN

Drawing No. **FIGURE 2.5f**

	Stage	Rev.
--	-------	------

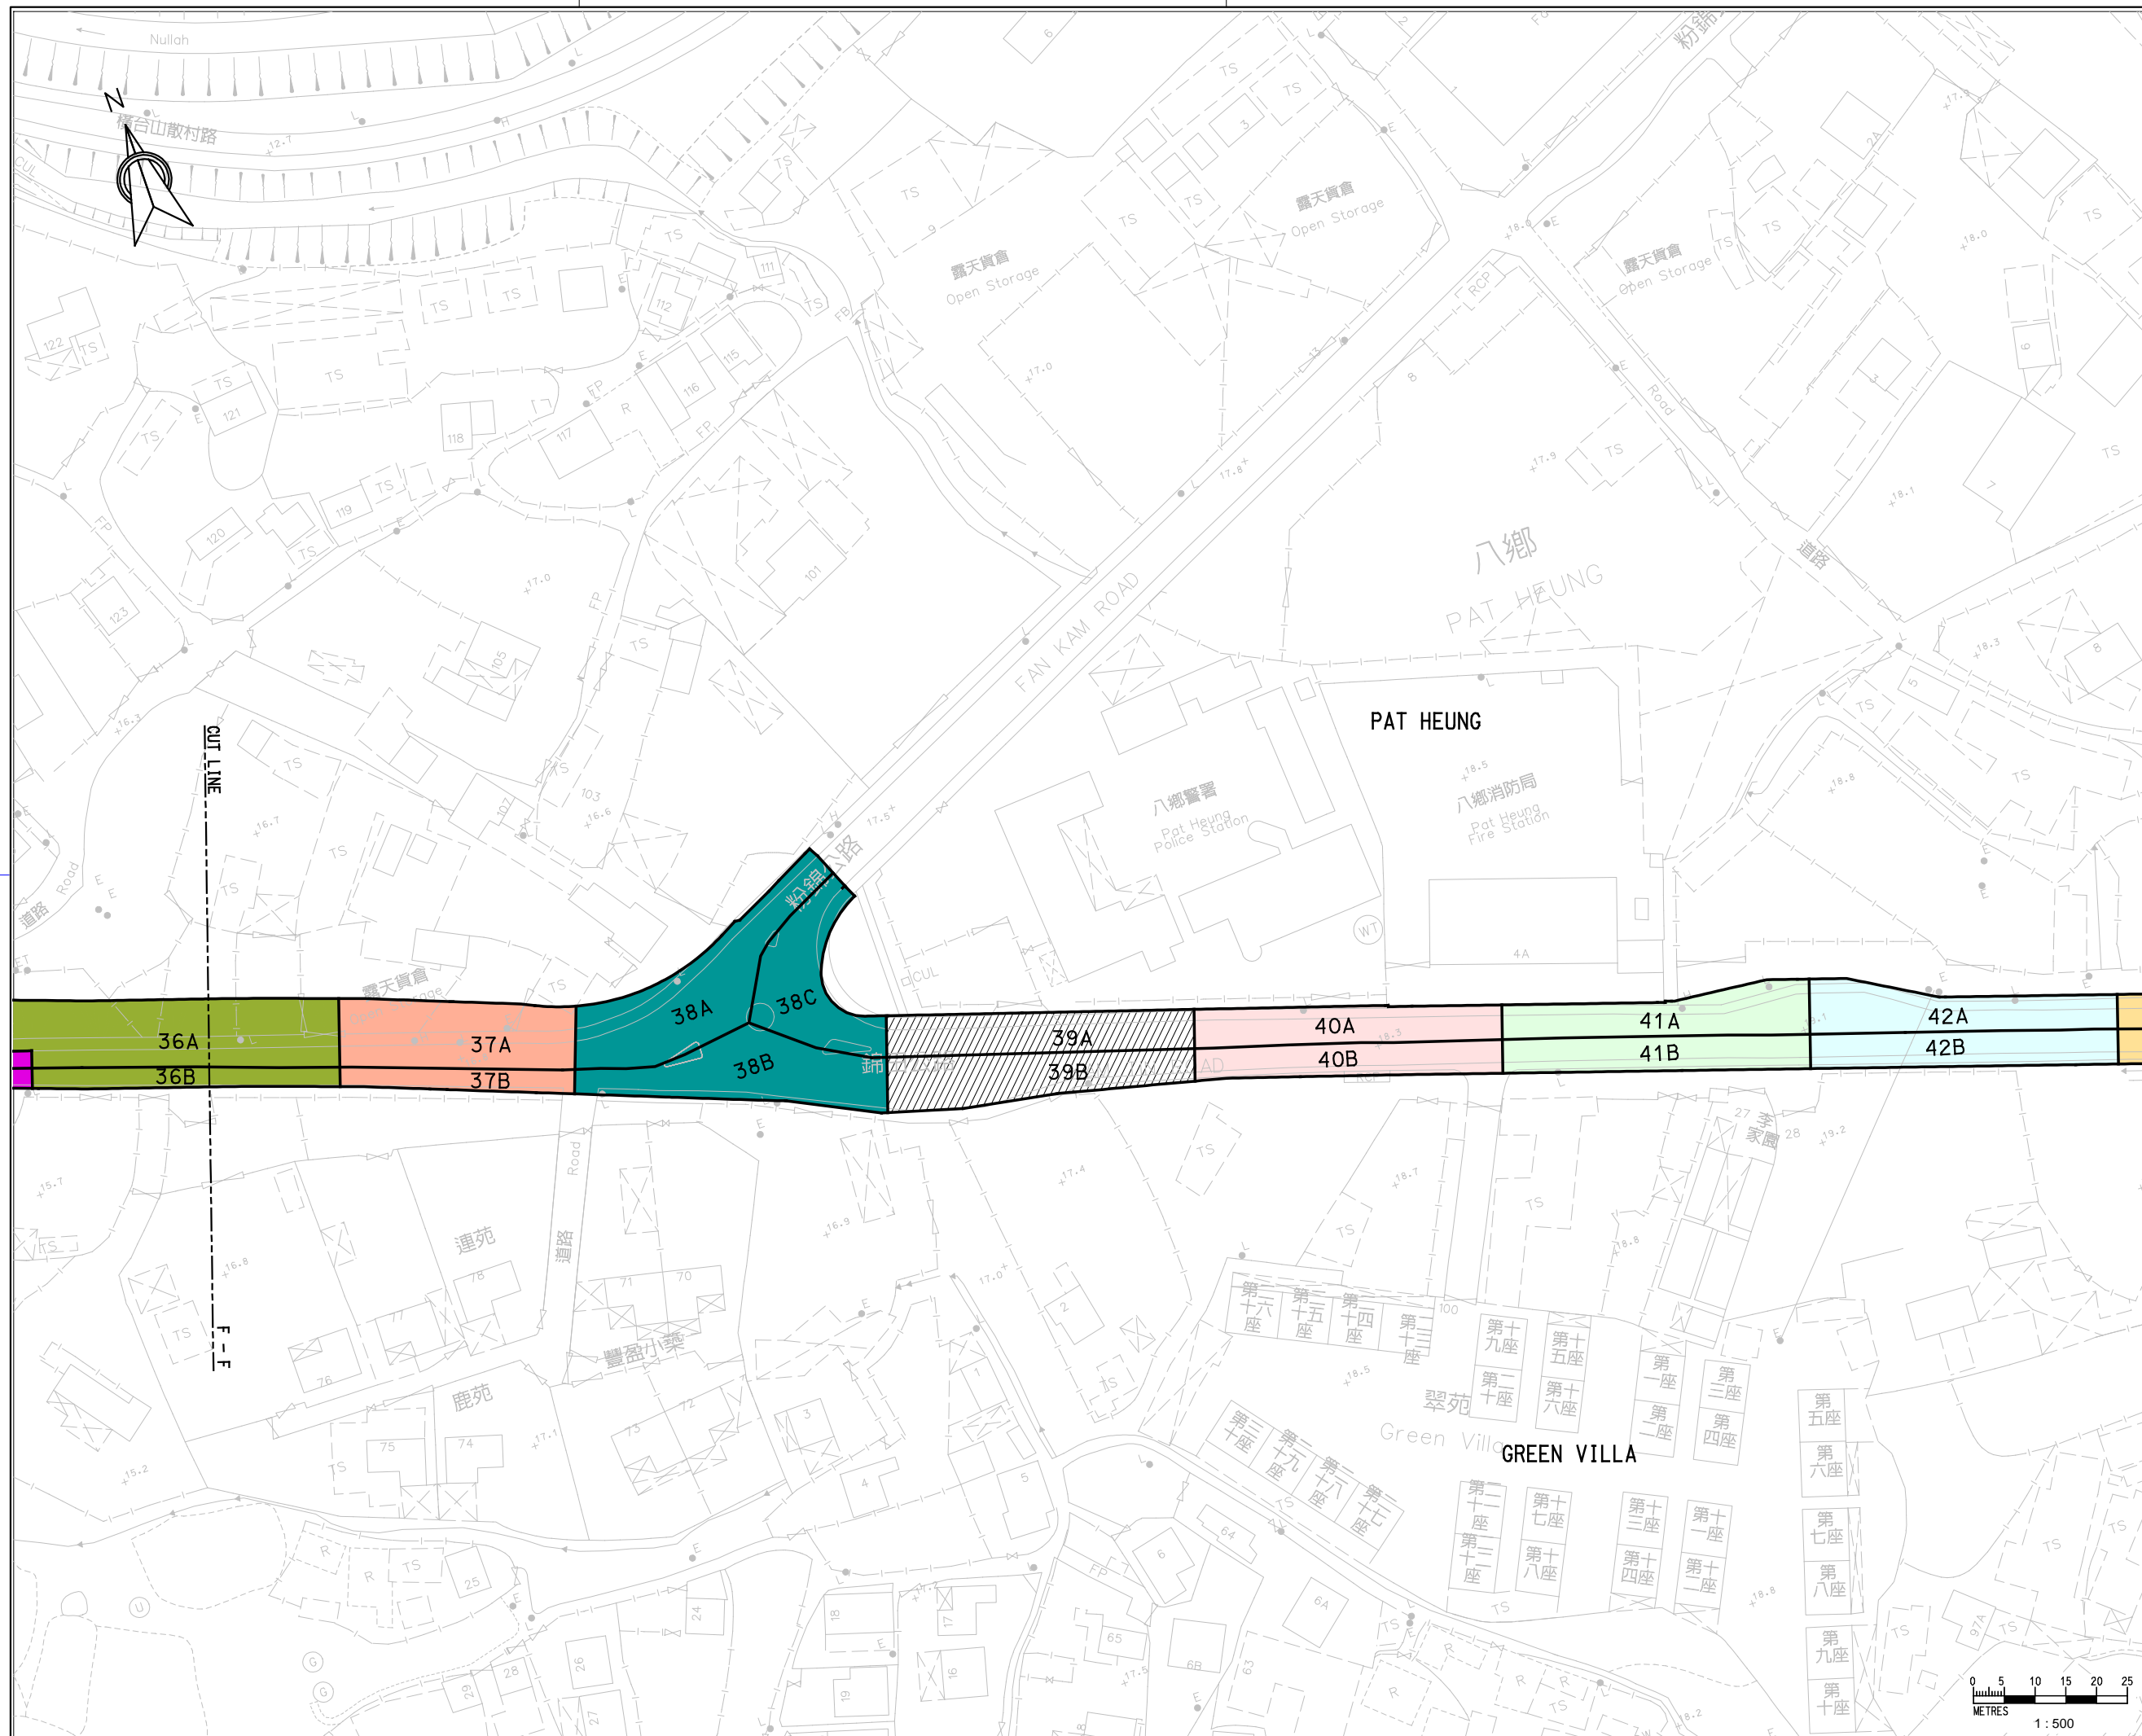

LEGEND

[Pink Box]	Stage 1 work sites
[Light Green Box]	Stage 2 work sites
[Light Blue Box]	Stage 3 work sites
[Orange Box]	Stage 4 work sites
[Purple Box]	Stage 5 work sites
[Green Box]	Stage 6 work sites
[Yellow-Orange Box]	Stage 7 work sites
[Yellow Box]	Stage 8 work sites
[Magenta Box]	Stage 9 work sites
[Olive Green Box]	Stage 10 work sites
[Light Orange Box]	Stage 11 work sites
[Teal Box]	Stage 12 work sites
[Hatched Box]	Stage 13 work sites

Rev.	Description of Revision	Date	Ckd.

Client



The Engineer



Project


AGREEMENT NO. CE 76/2017 (HY)
UPGRADING OF REMAINING
SECTIONS OF KAM TIN ROAD AND
LAM KAM ROAD


Title

PROPOSED PRELIMINARY
WORK STAGES

Scale 1:n AS SHOWN (SHEET 7 OF 17)

Drawing No.	Stage	Rev.
FIGURE 2.5g		

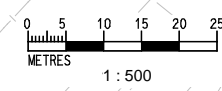

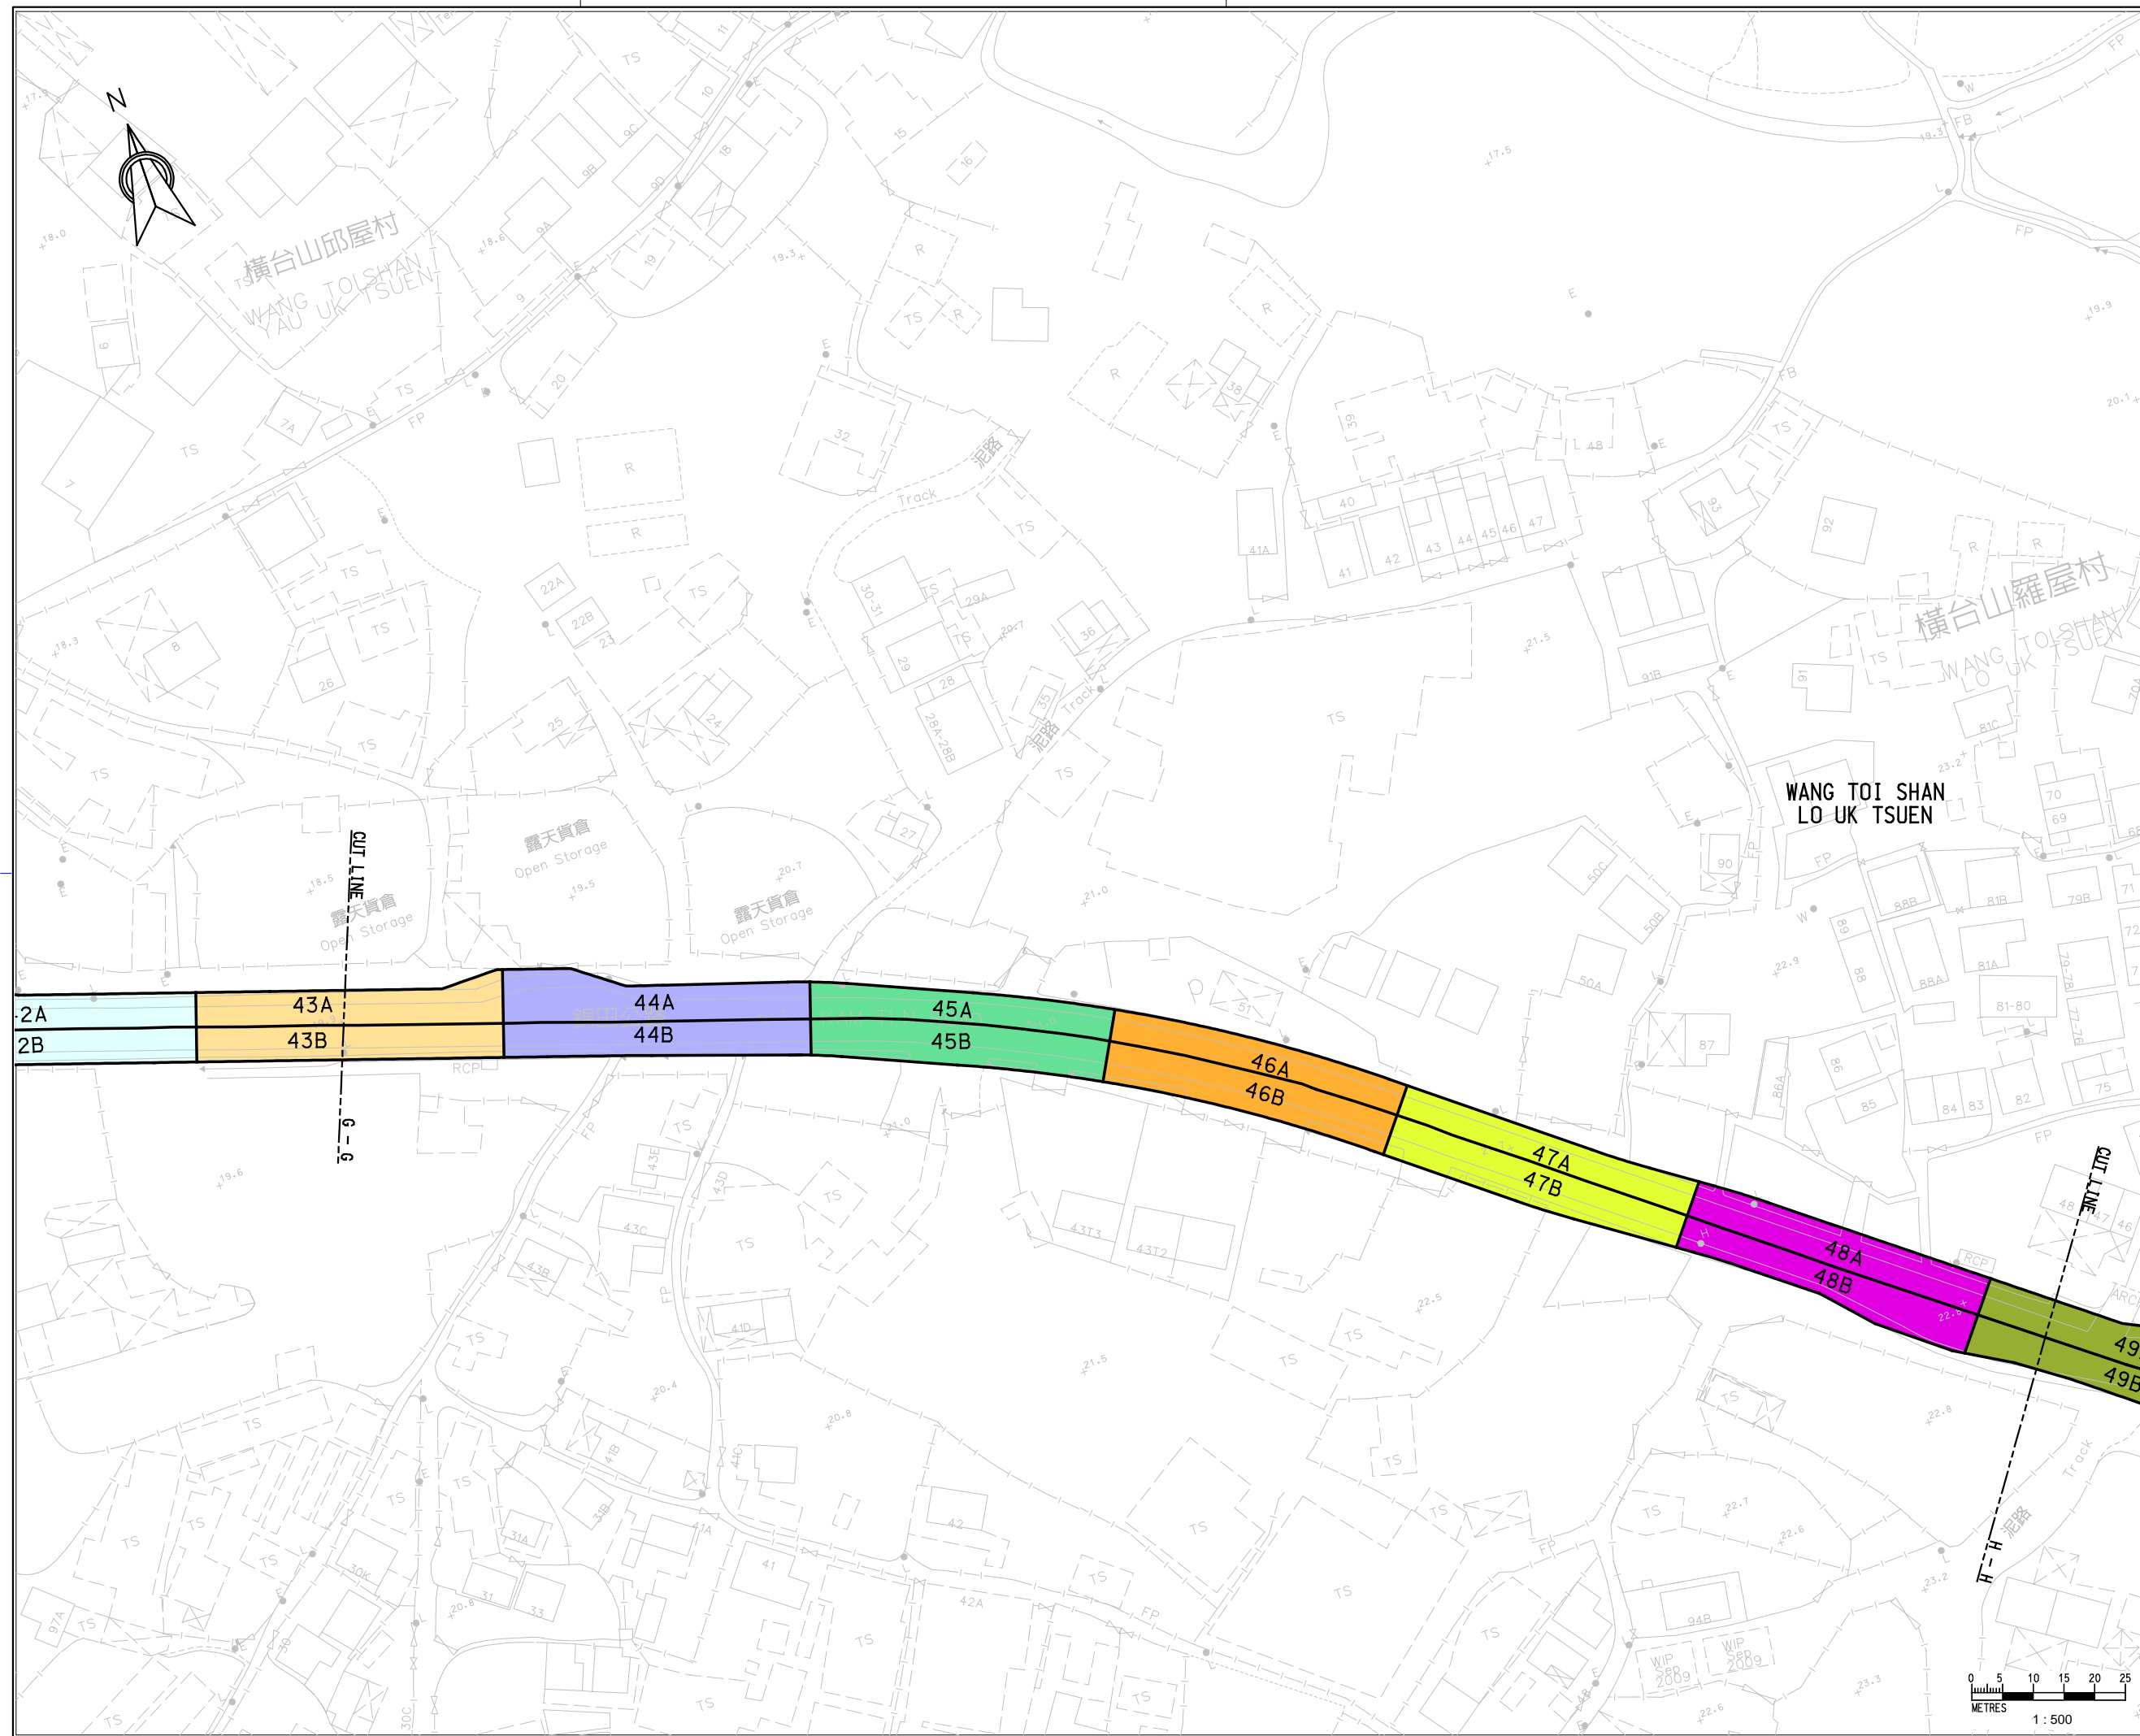

- LEGEND**
- Stage 1 work sites
 - Stage 2 work sites
Rev.	Description of Revision	Date	Ckd.

Client



The Engineer




Project


AGREEMENT NO. CE 76/2017 (HY)
UPGRADING OF REMAINING
SECTIONS OF KAM TIN ROAD AND
LAM KAM ROAD

Title
PROPOSED PRELIMINARY
WORK STAGES

Scale 1:n AS SHOWN
AS SHOWN

Drawing No.	Stage	Rev.
FIGURE 2.5h		

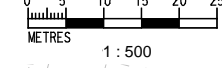

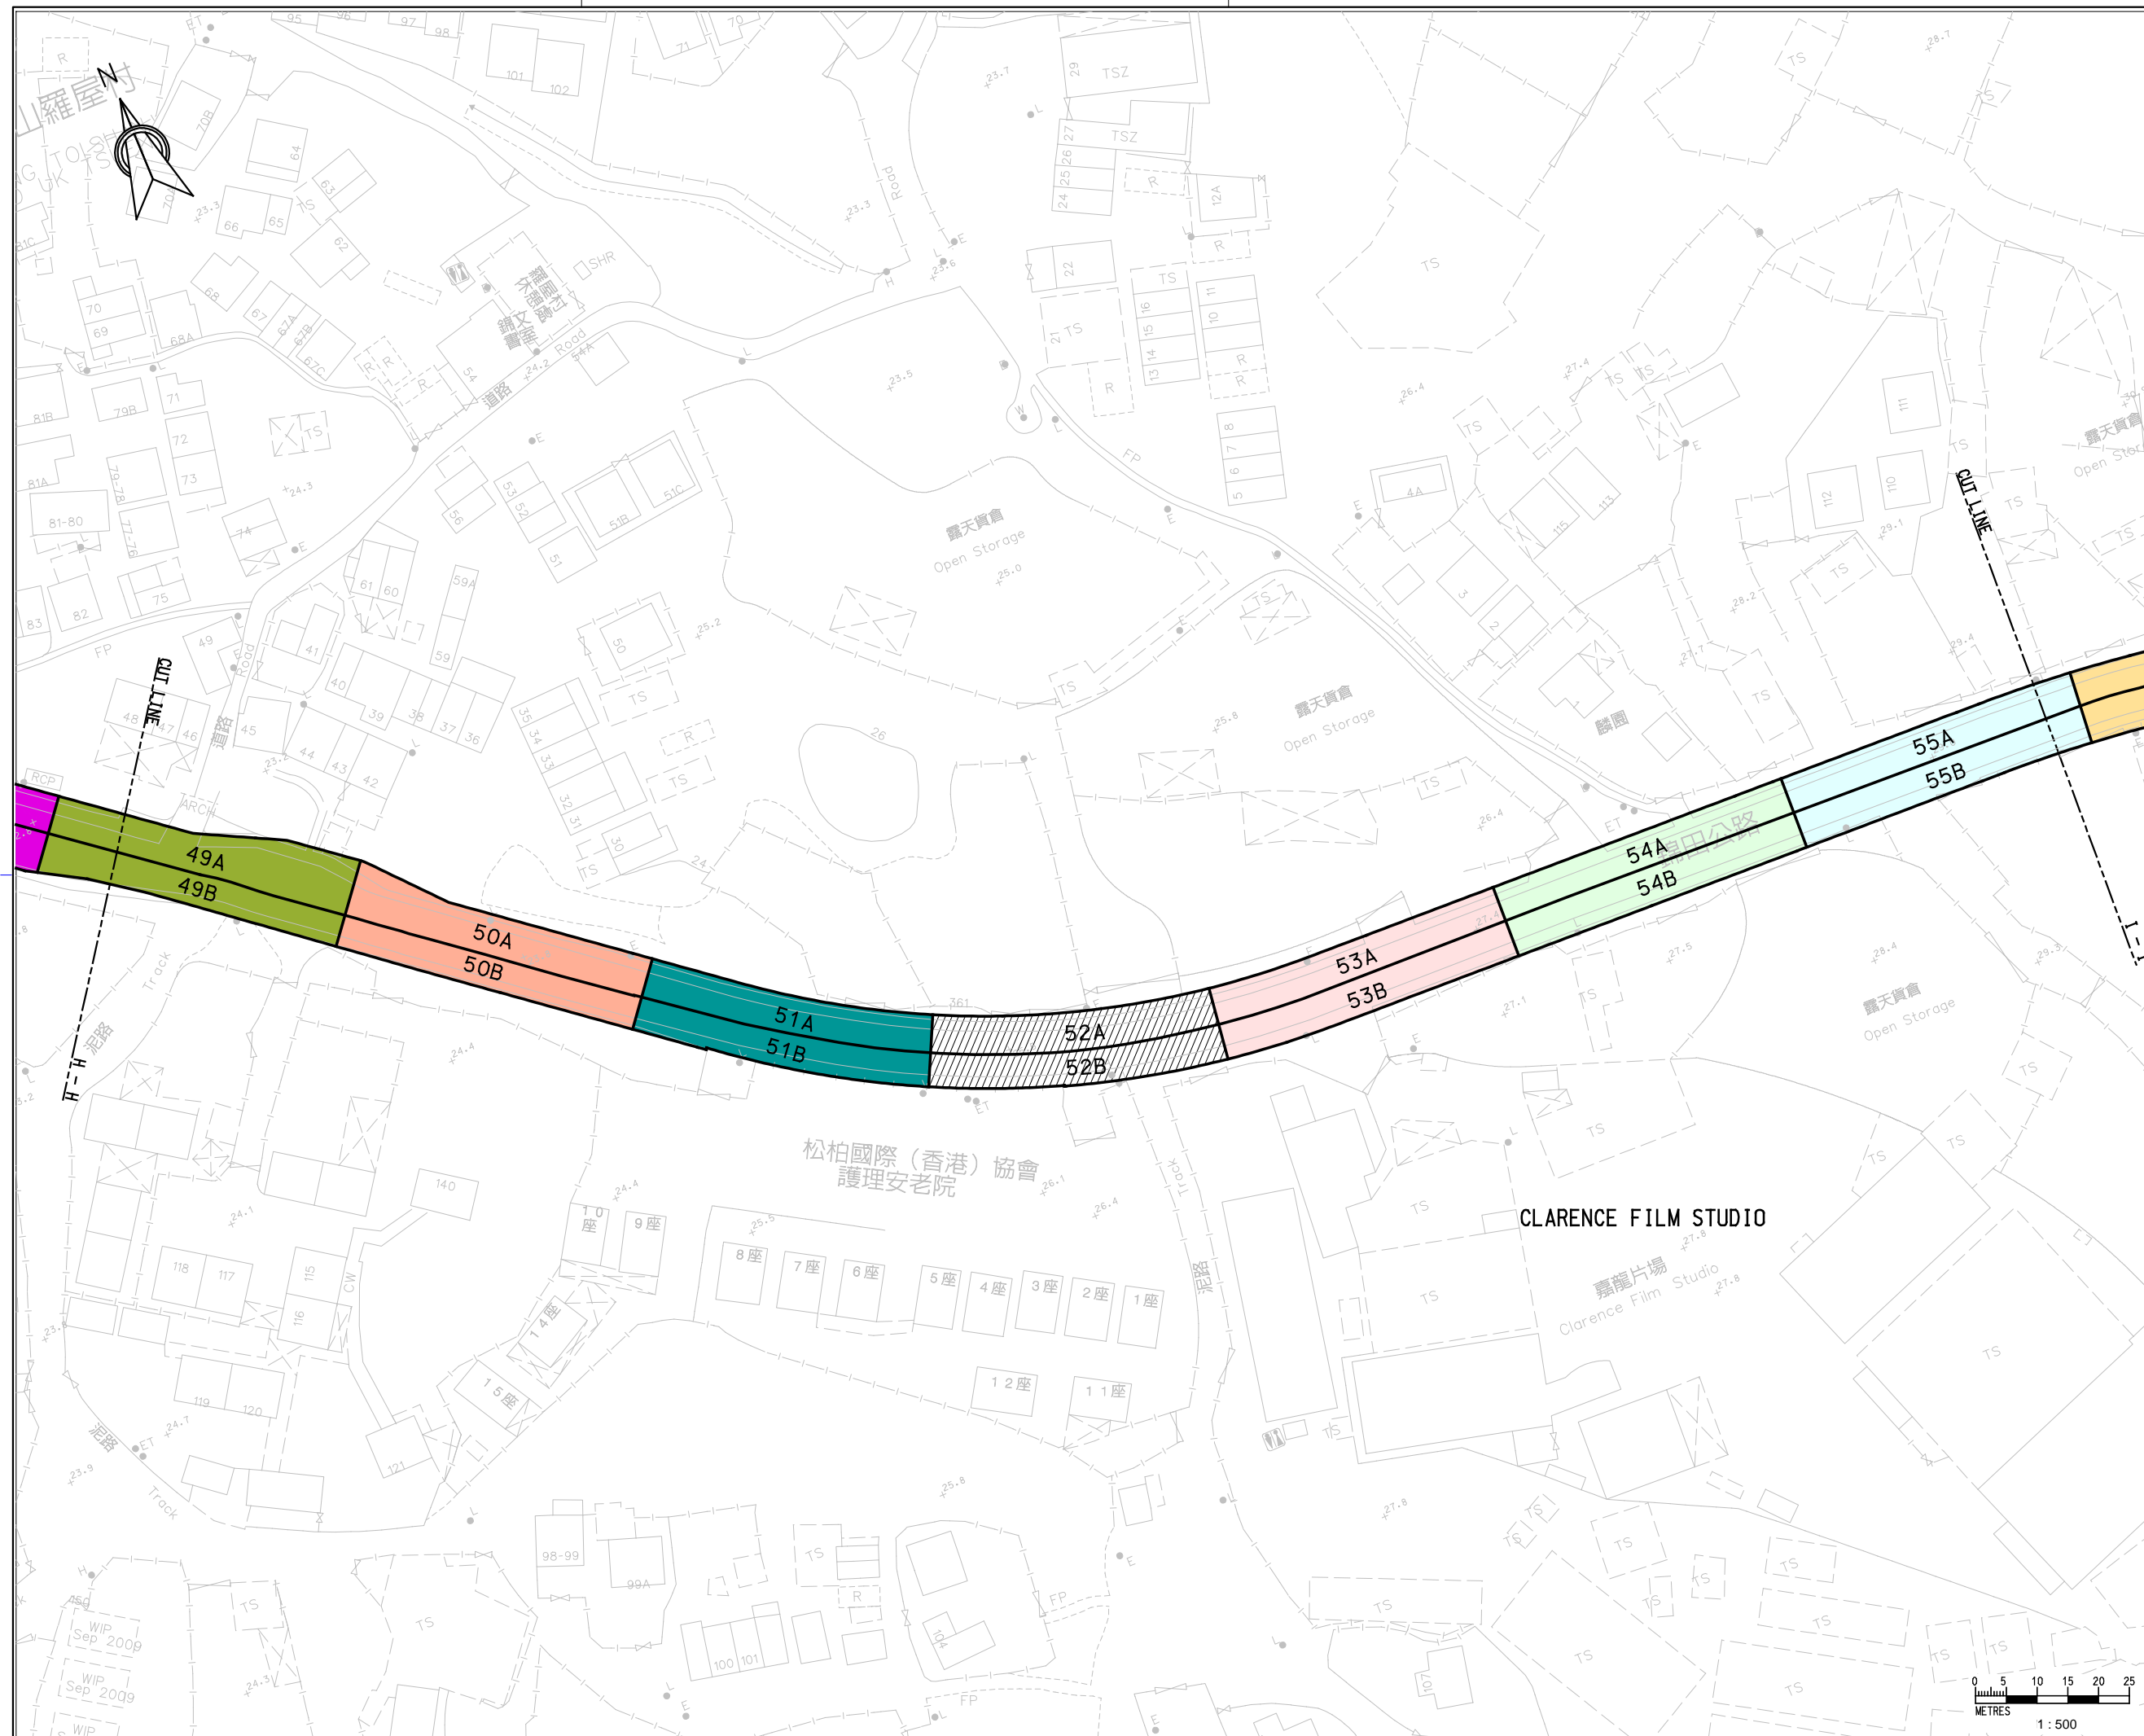

- LEGEND**
- Stage 1 work sites
 - Stage 2 work sites
Rev.	Description of Revision	Date	Ckd.

Client



The Engineer




Project

**AGREEMENT NO. CE 76/2017 (HY)
UPGRADING OF REMAINING
SECTIONS OF KAM TIN ROAD AND
LAM KAM ROAD**

Title
**PROPOSED PRELIMINARY
WORK STAGES**

Scale 1:n AS SHOWN
AS SHOWN

Drawing No. FIGURE 2.5i	Stage	Rev.
-----------------------------------	-------	------

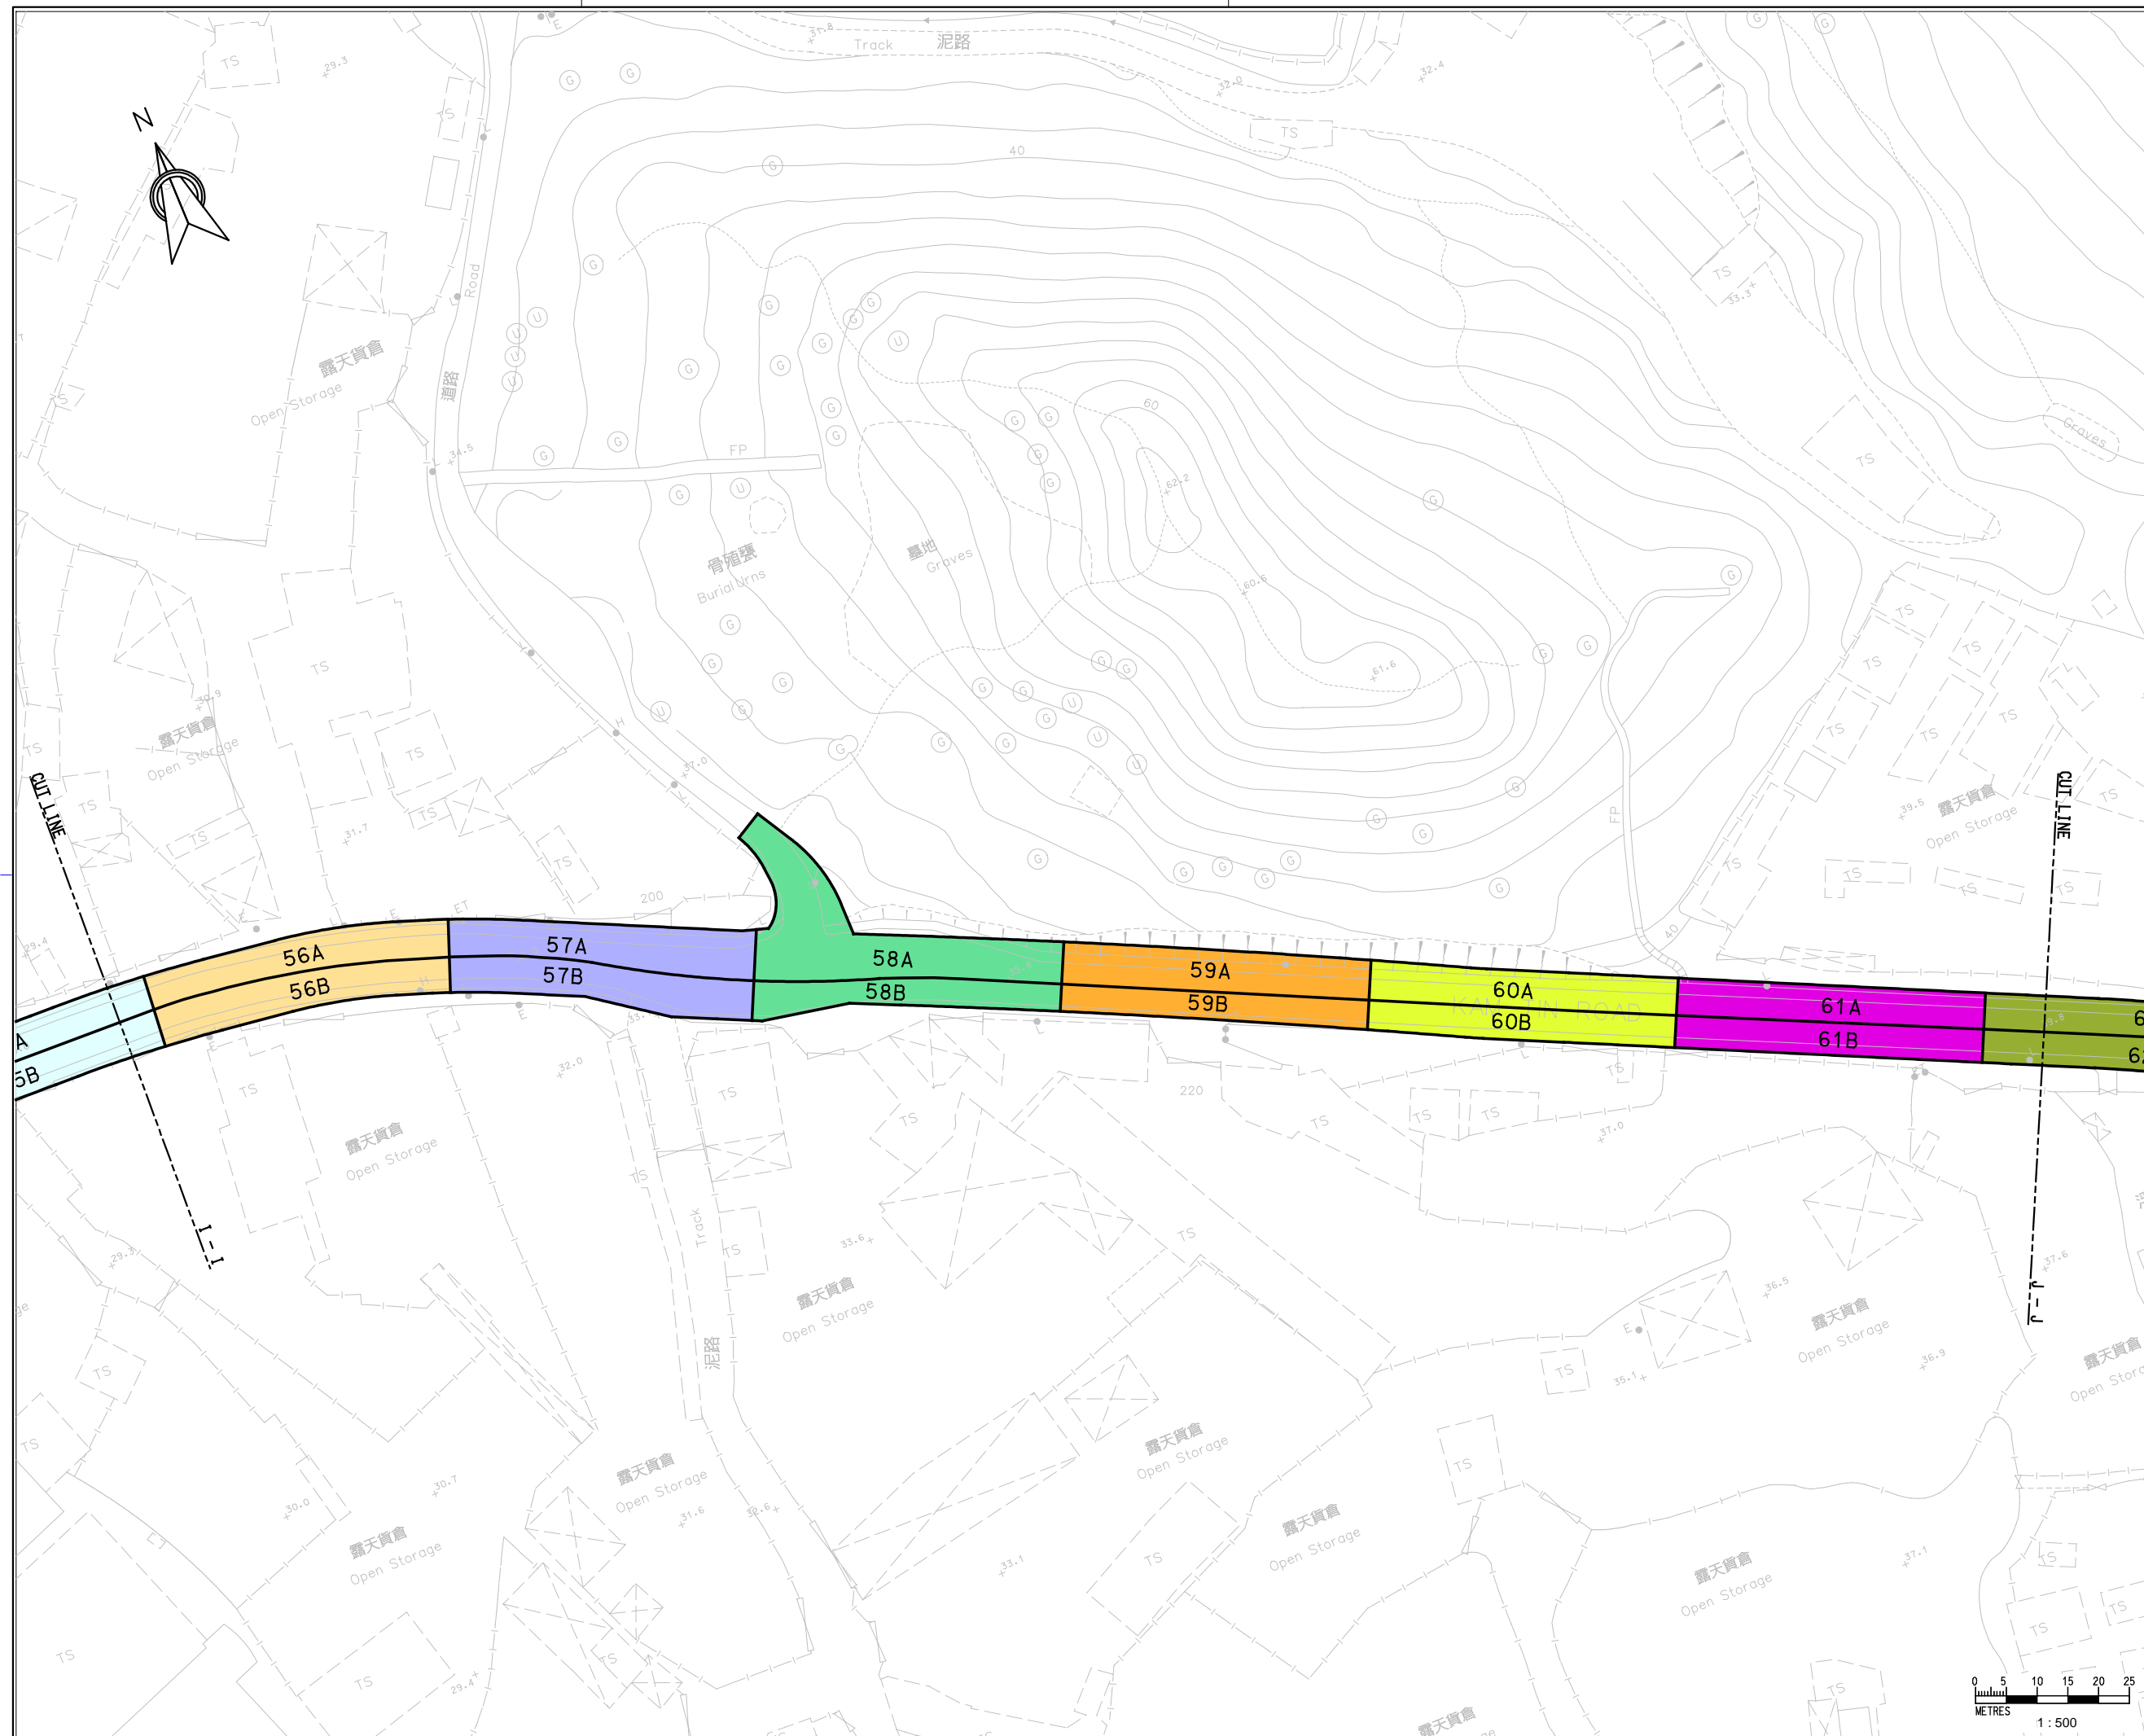

- LEGEND**
- Stage 1 work sites
 - Stage 2 work sites
Rev.	Description of Revision	Date	Ckd.

Client



路政署
HIGHWAYS DEPARTMENT
WORKS DIVISION

The Engineer



MANNINGS
(Asia) Consultants Limited

Project


**AGREEMENT NO. CE 76/2017 (HY)
UPGRADING OF REMAINING
SECTIONS OF KAM TIN ROAD AND
LAM KAM ROAD**


Title

**PROPOSED PRELIMINARY
WORK STAGES**

(SHEET 10 OF 17)

Scale In A1	AS SHOWN
Drawing No.	Stage Rev.
FIGURE 2.5j	

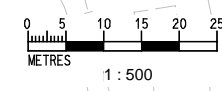

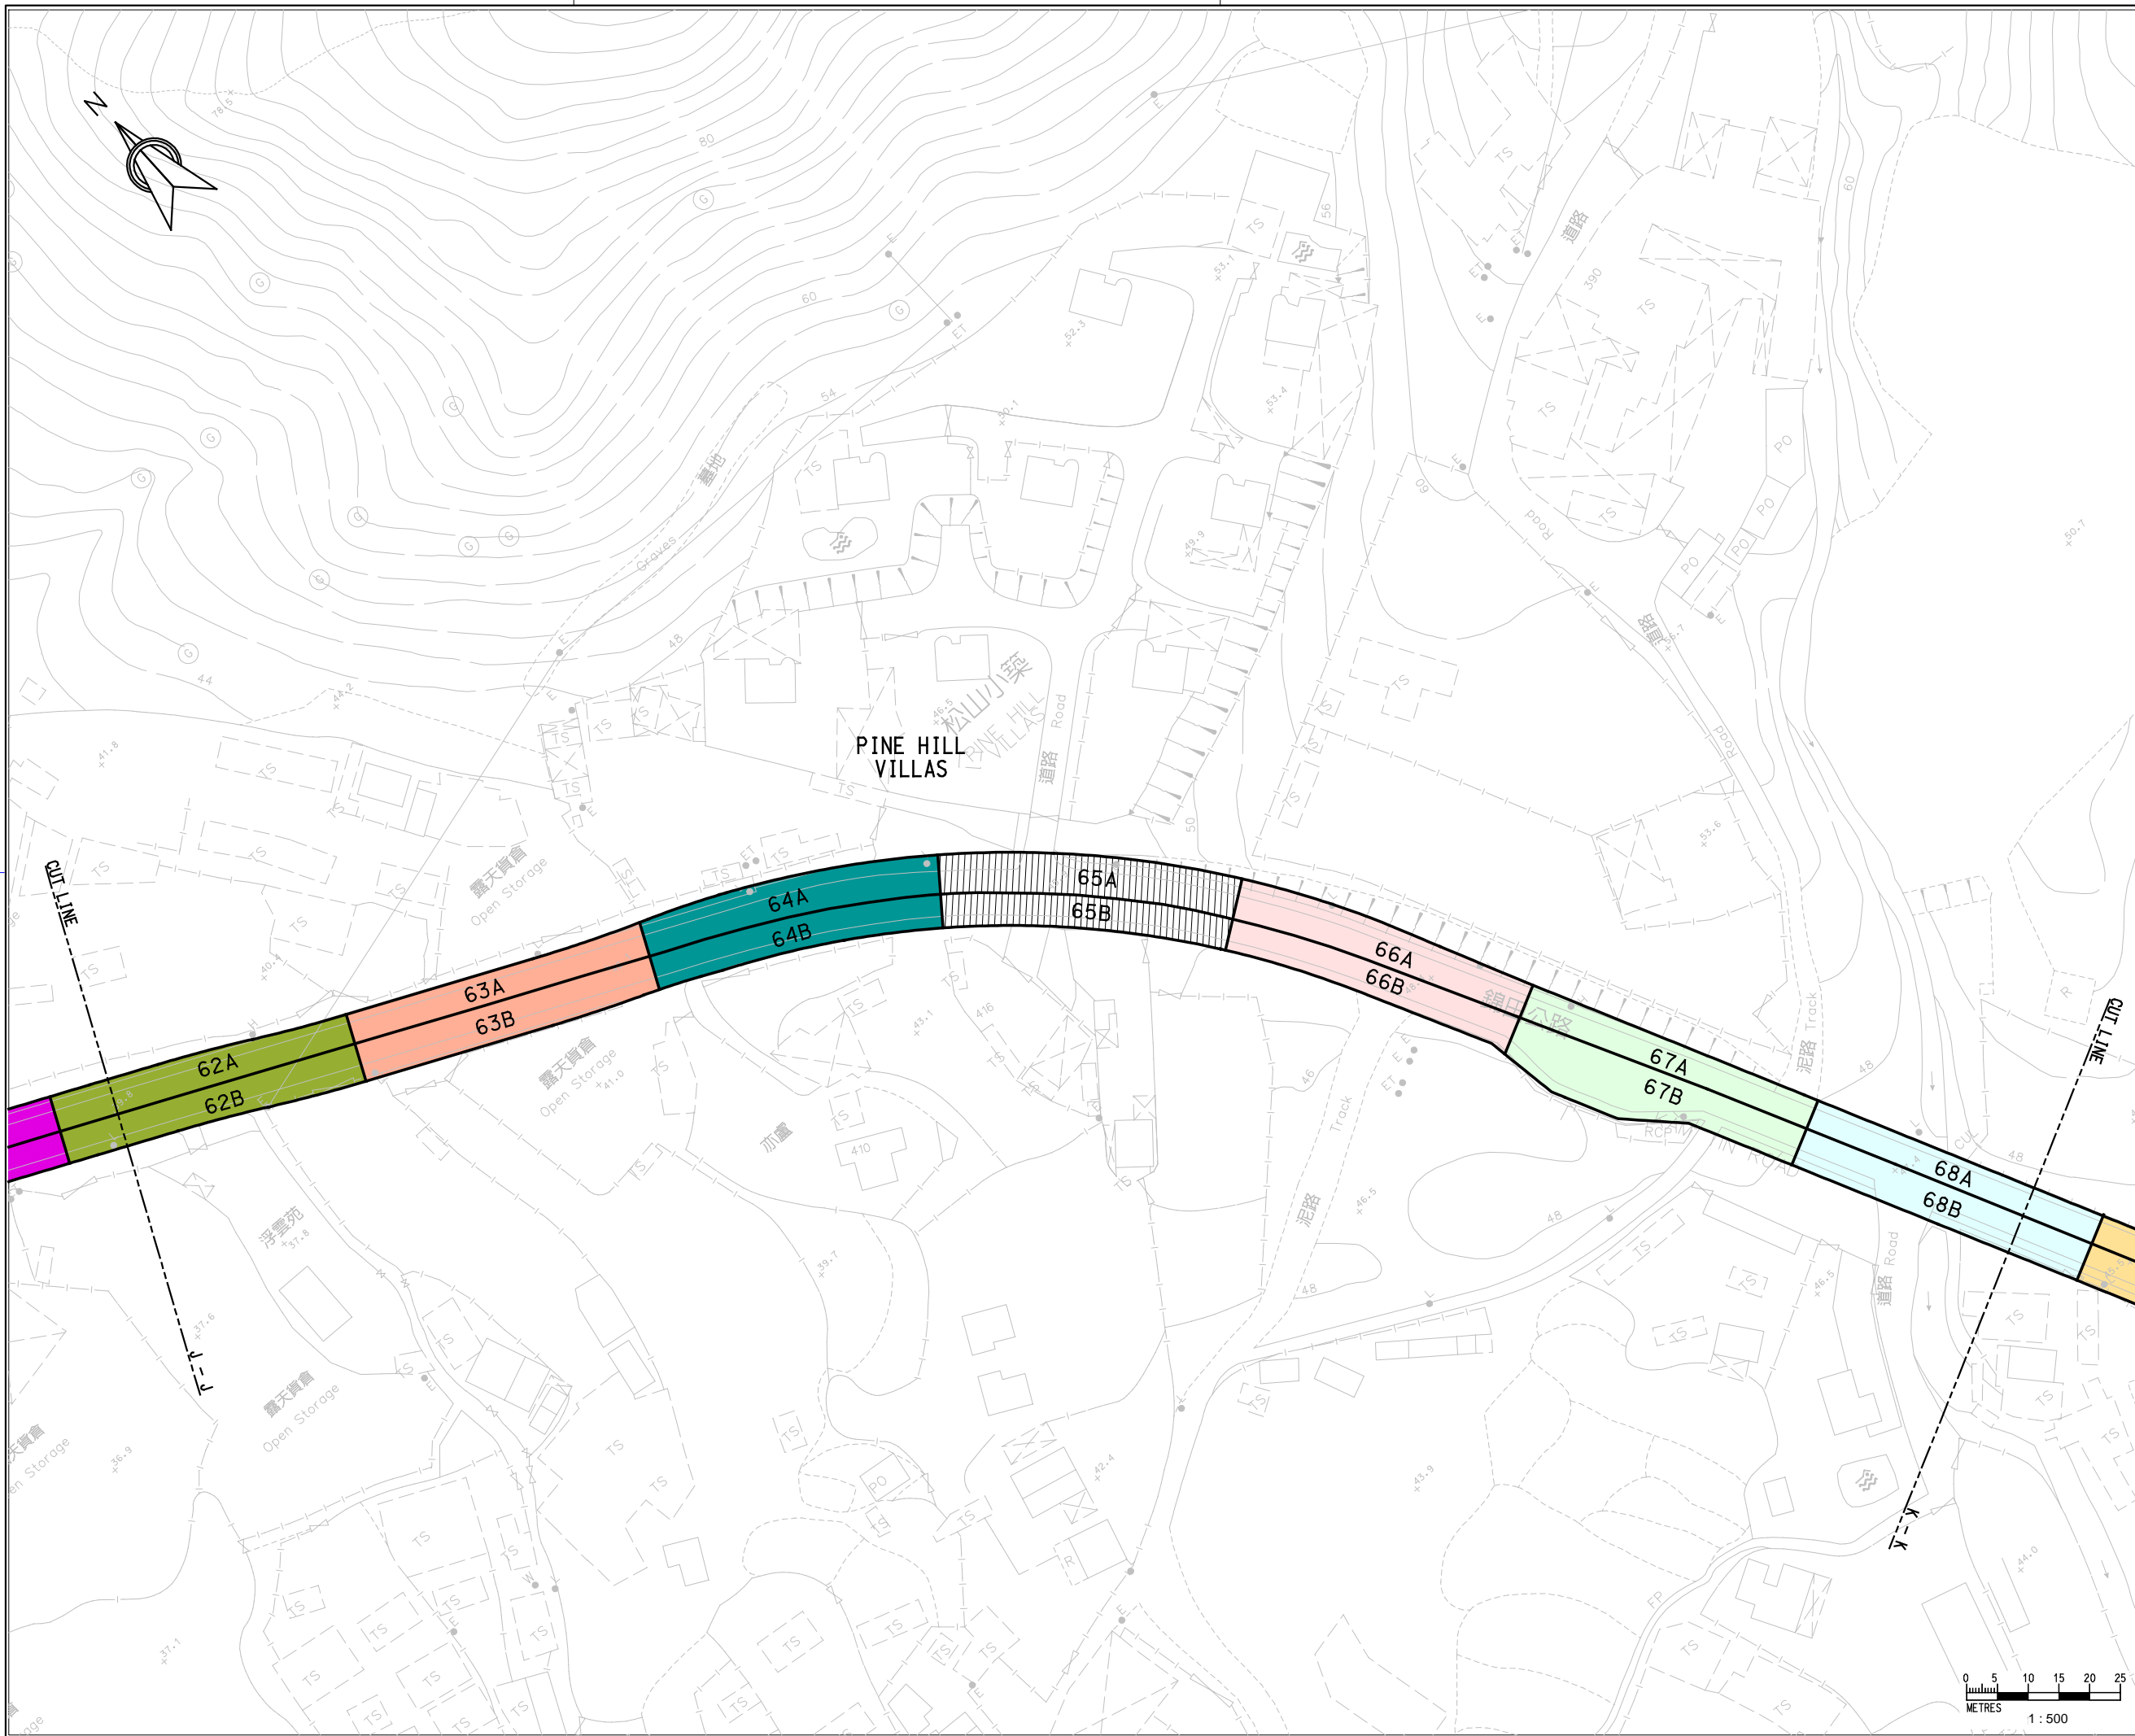

- LEGEND**
- Stage 1 work sites
 - Stage 2 work sites
Rev.	Description of Revision	Date	Ckd.


Client
路政署
HIGHWAYS DEPARTMENT
WORKS DIVISION


The Engineer
MANNINGS
(Asia) Consultants Limited

Project
AGREEMENT NO. CE 76/2017 (HY)
UPGRADING OF REMAINING
SECTIONS OF KAM TIN ROAD AND
LAM KAM ROAD

Title
PROPOSED PRELIMINARY
WORK STAGES

Scale 1:n A1 AS SHOWN
 Drawing No. **FIGURE 2.5k** Stage Rev.

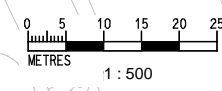

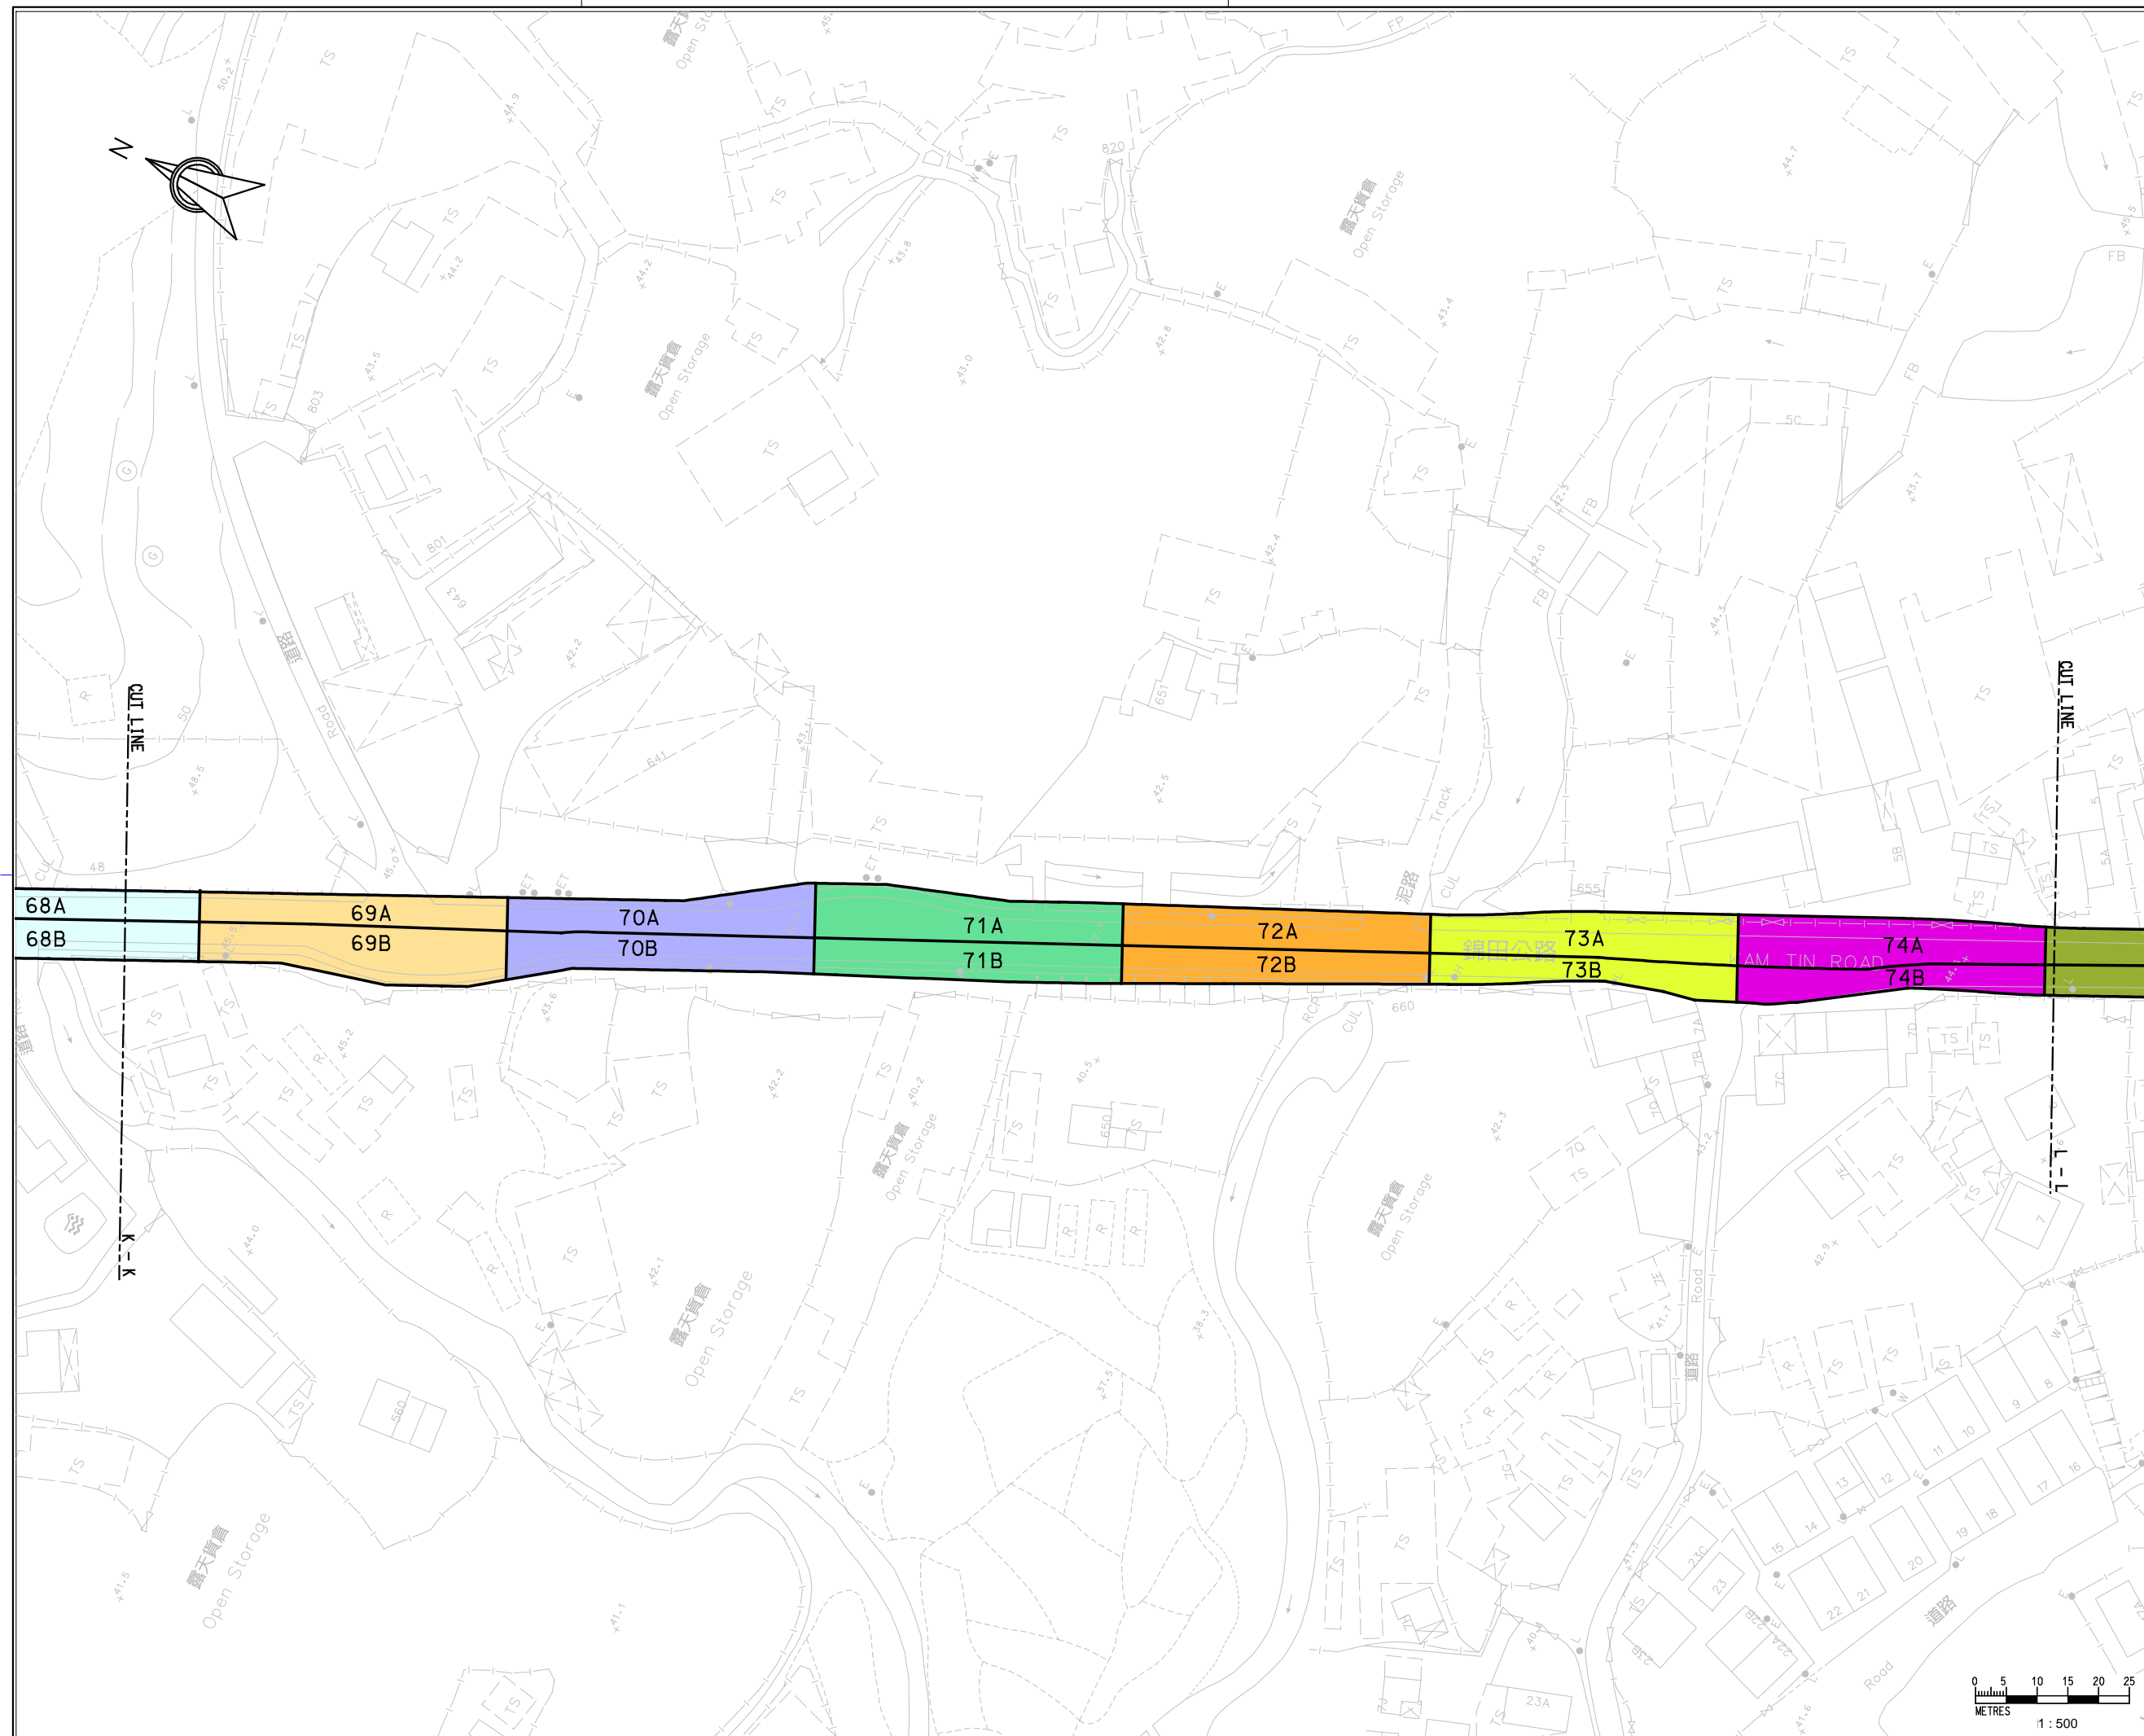

LEGEND	
	Stage 1 work sites
	Stage 2 work sites
	Stage 3 work sites
	Stage 4 work sites
	Stage 5 work sites
	Stage 6 work sites
	Stage 7 work sites
	Stage 8 work sites
	Stage 9 work sites
	Stage 10 work sites
	Stage 11 work sites
	Stage 12 work sites
	Stage 13 work sites

68A	69A	70A	71A	72A	73A	74A
68B	69B	70B	71B	72B	73B	74B

Rev.	Description of Revision	Date	Ckd.

Client

路政署
HIGHWAYS DEPARTMENT
WORKS DIVISION

The Engineer

MANNINGS
(Asia) Consultants Limited

Project

AGREEMENT NO. CE 76/2017 (HY)
UPGRADING OF REMAINING
SECTIONS OF KAM TIN ROAD AND
LAM KAM ROAD


Title


PROPOSED PRELIMINARY
WORK STAGES

Scale 1:n A1 AS SHOWN

Drawing No. **FIGURE 2.51**

Stage Rev.

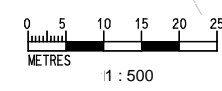

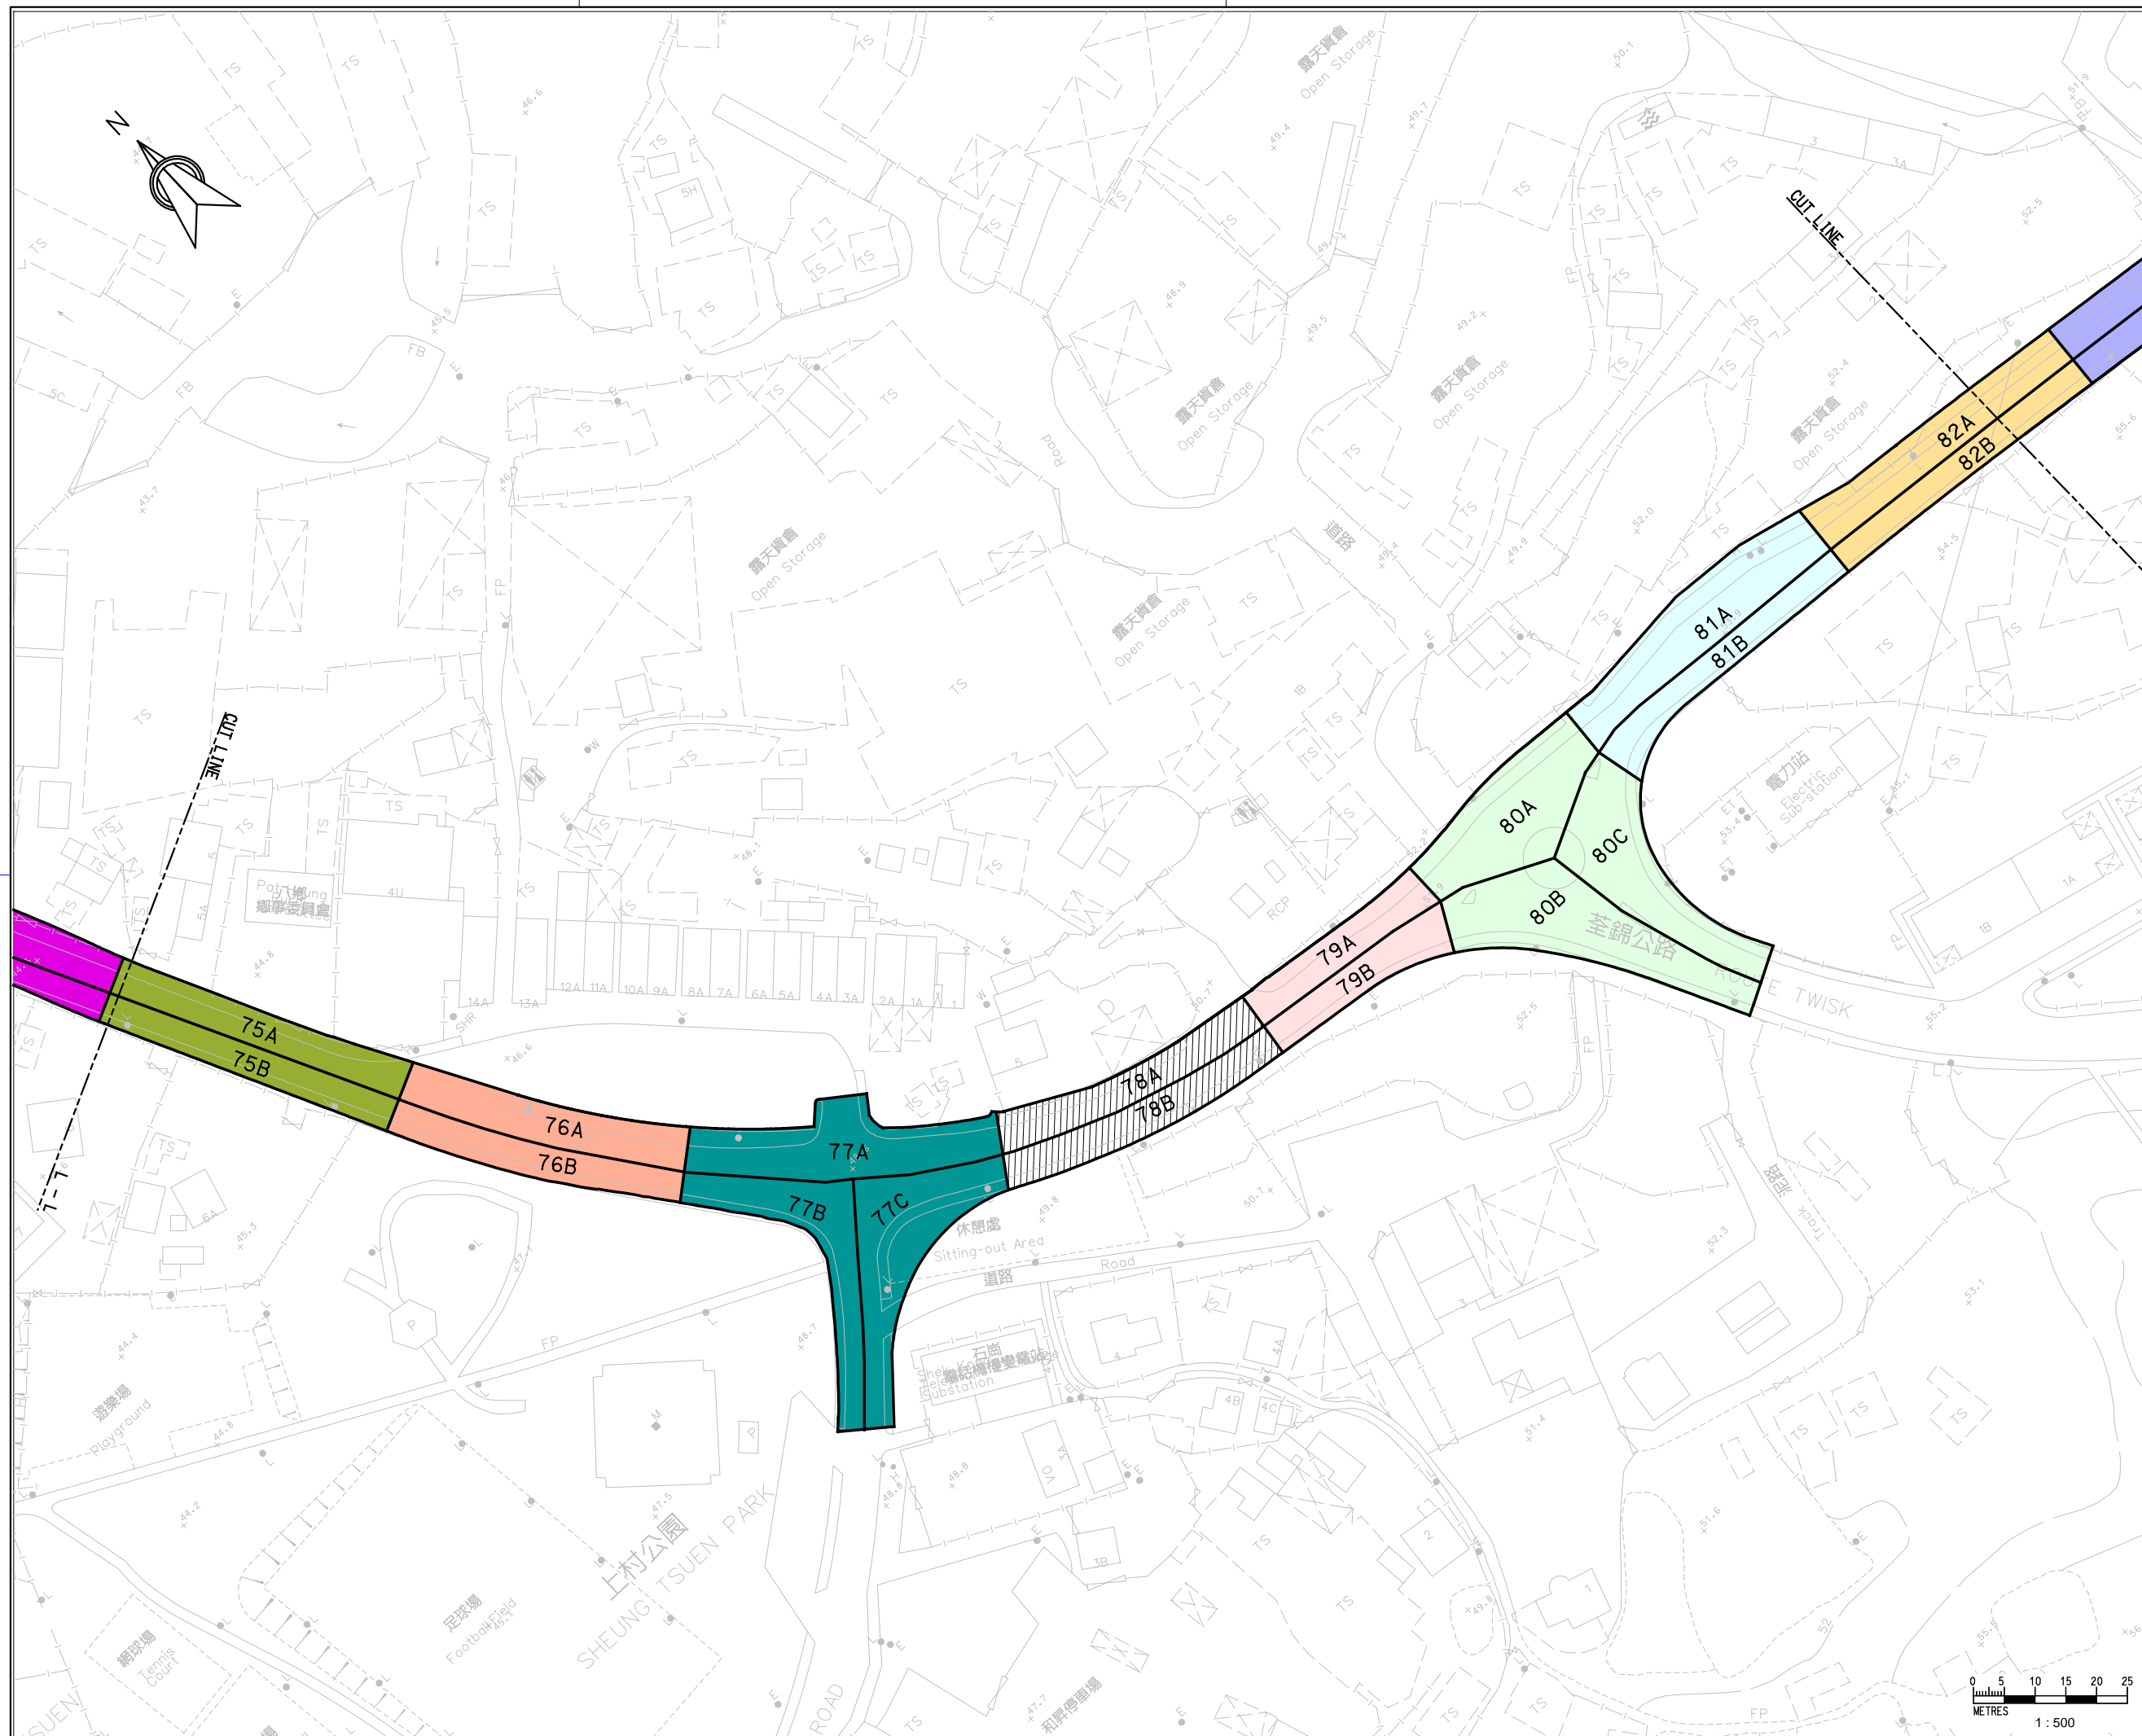

LEGEND

[Pink Box]	Stage 1 work sites
[Light Green Box]	Stage 2 work sites
[Light Blue Box]	Stage 3 work sites
[Yellow Box]	Stage 4 work sites
[Purple Box]	Stage 5 work sites
[Green Box]	Stage 6 work sites
[Orange Box]	Stage 7 work sites
[Light Yellow Box]	Stage 8 work sites
[Magenta Box]	Stage 9 work sites
[Olive Box]	Stage 10 work sites
[Peach Box]	Stage 11 work sites
[Teal Box]	Stage 12 work sites
[Hatched Box]	Stage 13 work sites

Rev.	Description of Revision	Date	Ckd.
------	-------------------------	------	------

Client



The Engineer




Project


**AGREEMENT NO. CE 76/2017 (HY)
UPGRADING OF REMAINING
SECTIONS OF KAM TIN ROAD AND
LAM KAM ROAD**

Title
**PROPOSED PRELIMINARY
WORK STAGES**

Scale 1:n A1 AS SHOWN (SHEET 13 OF 17)

Drawing No. FIGURE 2.5m	Stage	Rev.
-----------------------------------	-------	------

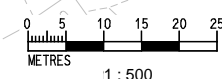

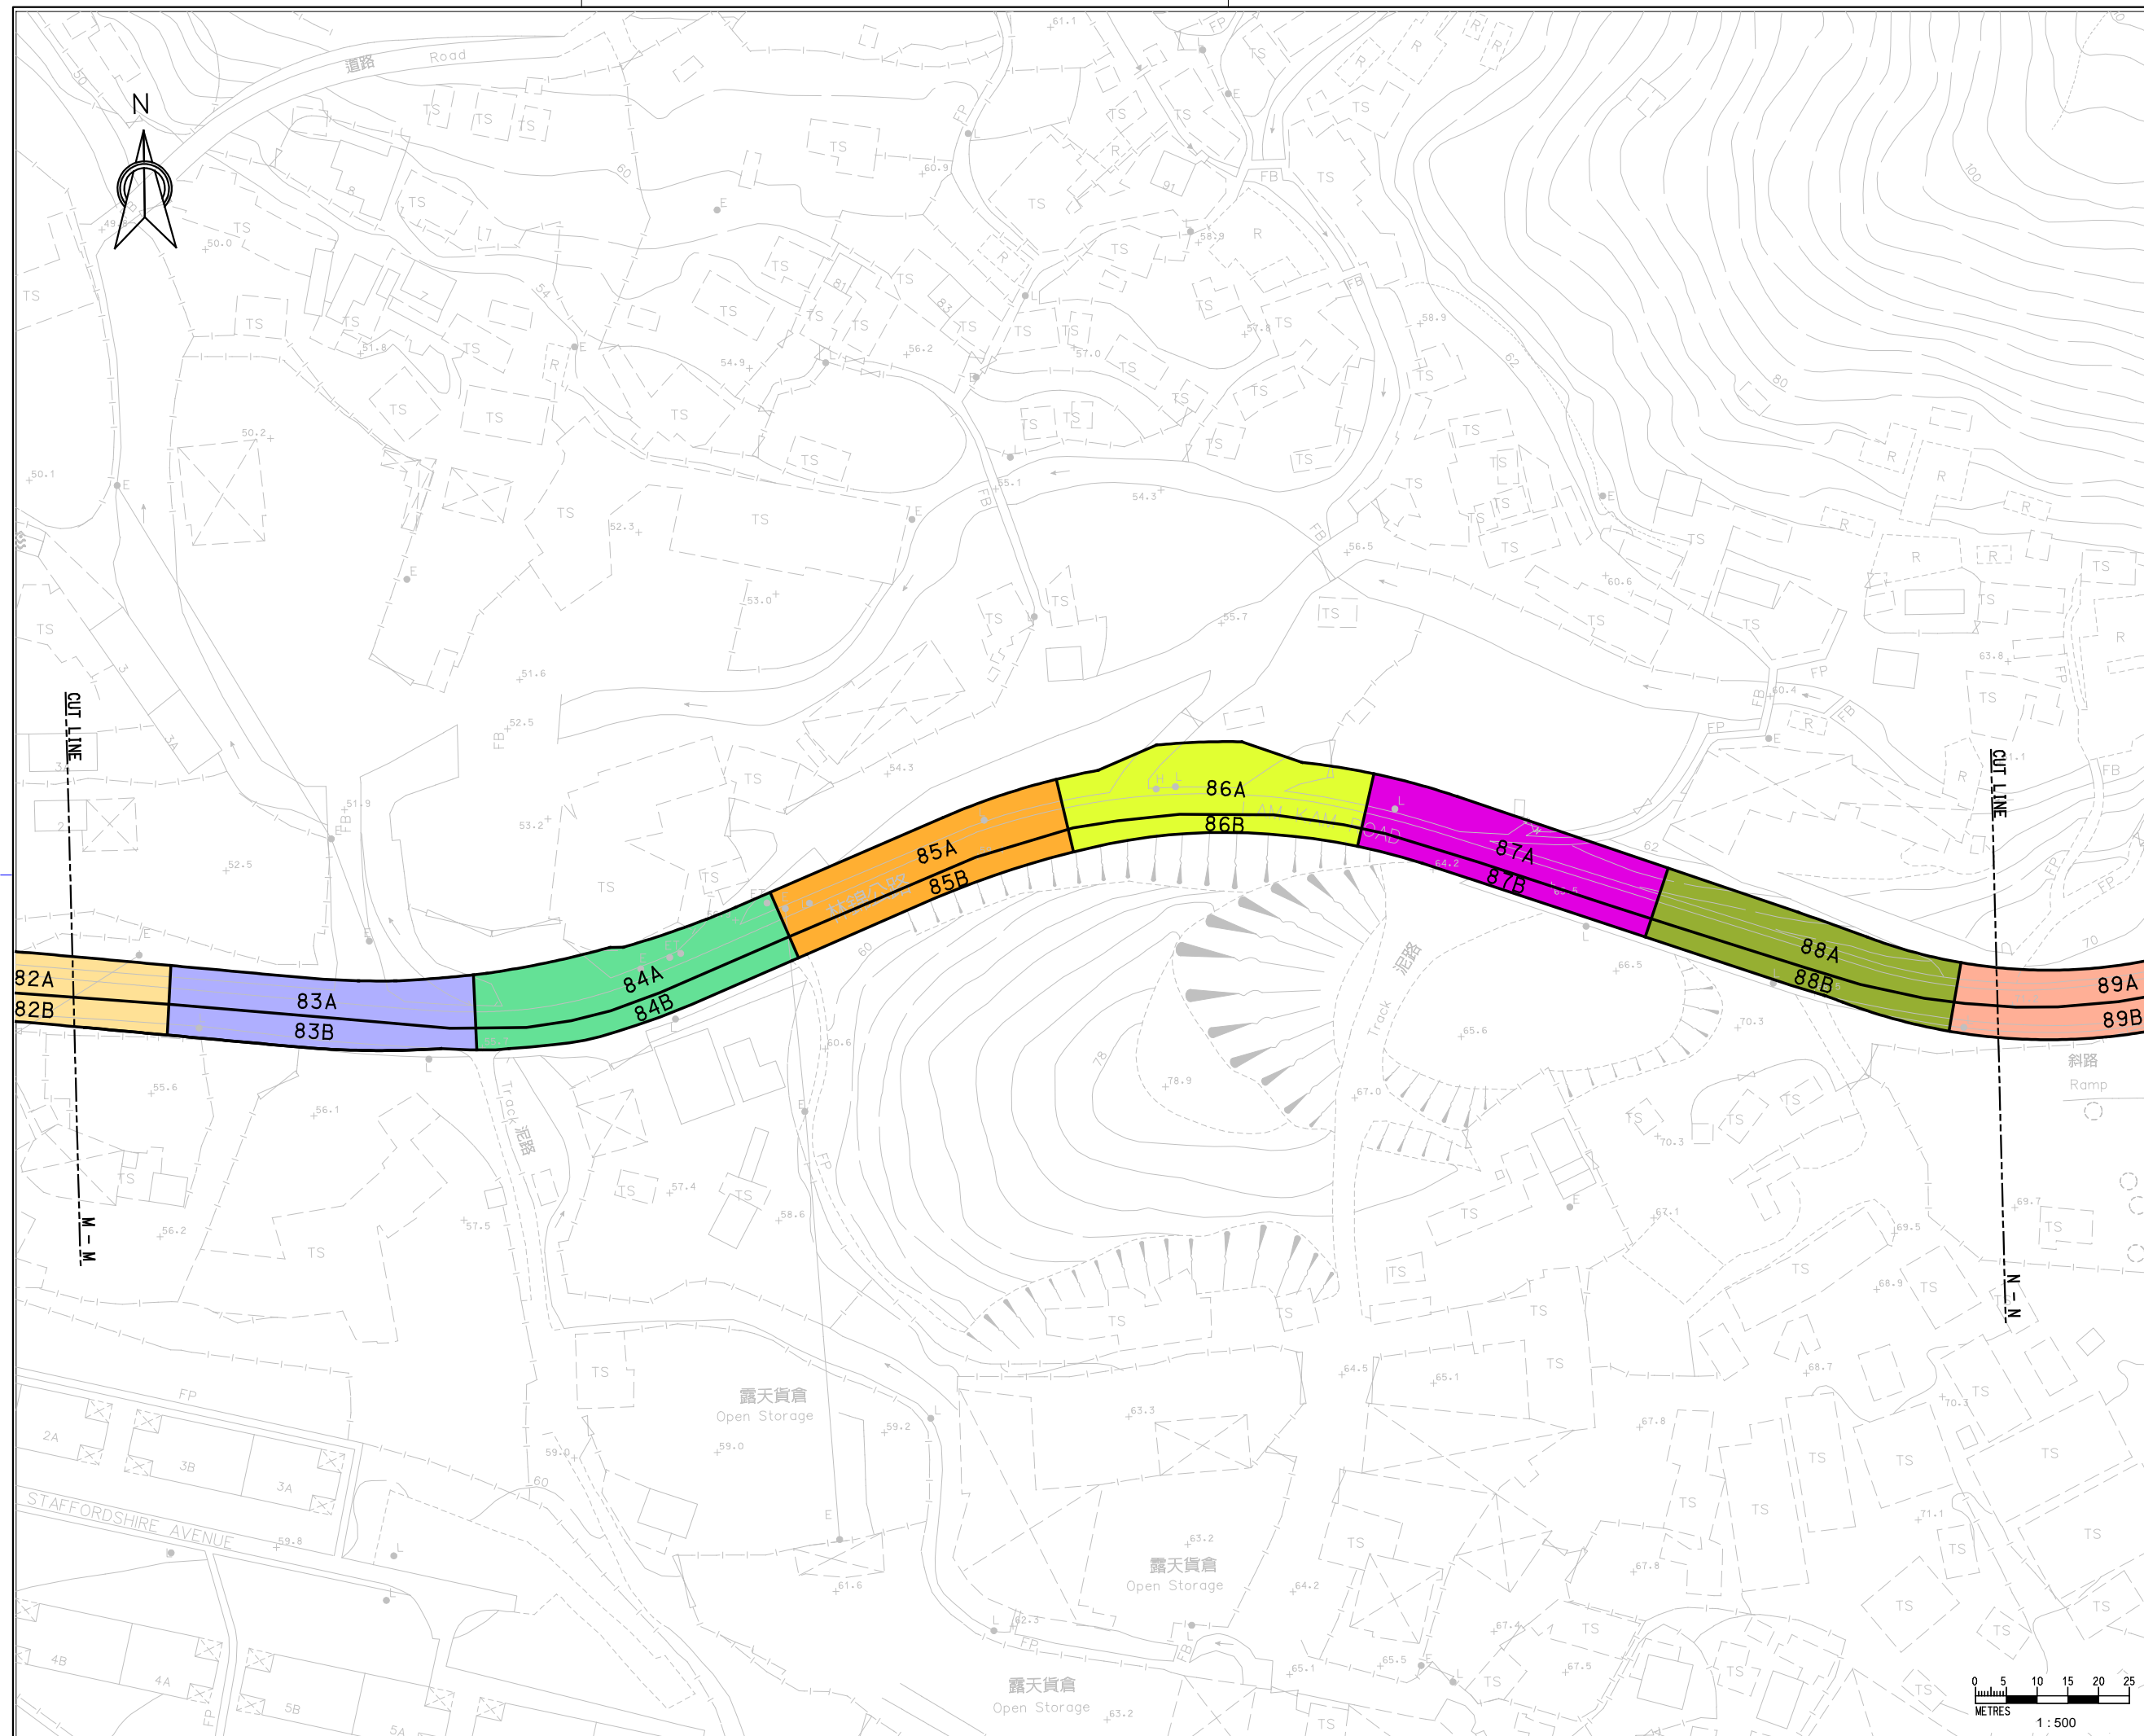

LEGEND	
	Stage 1 work sites
	Stage 2 work sites
	Stage 3 work sites
	Stage 4 work sites
	Stage 5 work sites
	Stage 6 work sites
	Stage 7 work sites
	Stage 8 work sites
	Stage 9 work sites
	Stage 10 work sites
	Stage 11 work sites
	Stage 12 work sites
	Stage 13 work sites

Rev.	Description of Revision	Date	Ckd.

Client
 路政署
 HIGHWAYS DEPARTMENT
 WORKS DIVISION

The Engineer
MANNINGS
 (Asia) Consultants Limited

Project
**AGREEMENT NO. CE 76/2017 (HY)
 UPGRADING OF REMAINING
 SECTIONS OF KAM TIN ROAD AND
 LAM KAM ROAD**

Title
**PROPOSED PRELIMINARY
 WORK STAGES**

Scale 1:n AS SHOWN
 1:500

Drawing No. **FIGURE 2.5n** Stage Rev.



LEGEND

	Stage 1 work sites
	Stage 2 work sites
	Stage 3 work sites
	Stage 4 work sites
	Stage 5 work sites
	Stage 6 work sites
	Stage 7 work sites
	Stage 8 work sites
	Stage 9 work sites
	Stage 10 work sites
	Stage 11 work sites
	Stage 12 work sites
	Stage 13 work sites

Rev.	Description of Revision	Date	Ckd.

Client



路政署
HIGHWAYS DEPARTMENT
WORKS DIVISION

The Engineer



MANNINGS
(Asia) Consultants Limited

Project


**AGREEMENT NO. CE 76/2017 (HY)
UPGRADING OF REMAINING
SECTIONS OF KAM TIN ROAD AND
LAM KAM ROAD**

Title

**PROPOSED PRELIMINARY
WORK STAGES**

Scale 1:n A1 AS SHOWN (SHEET 15 OF 17)

Drawing No. **FIGURE 2.5o** Stage Rev.

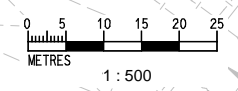



LEGEND

[Pink Box]	Stage 1 work sites
[Light Green Box]	Stage 2 work sites
[Light Blue Box]	Stage 3 work sites
[Yellow Box]	Stage 4 work sites
[Purple Box]	Stage 5 work sites
[Green Box]	Stage 6 work sites
[Orange Box]	Stage 7 work sites
[Lime Green Box]	Stage 8 work sites
[Magenta Box]	Stage 9 work sites
[Olive Green Box]	Stage 10 work sites
[Light Orange Box]	Stage 11 work sites
[Teal Box]	Stage 12 work sites
[Hatched Box]	Stage 13 work sites

Rev.	Description of Revision	Date	Ckd.

Client



路政署
HIGHWAYS DEPARTMENT
WORKS DIVISION

The Engineer



MANNINGS
(Asia) Consultants Limited

Project

**AGREEMENT NO. CE 76/2017 (HY)
UPGRADING OF REMAINING
SECTIONS OF KAM TIN ROAD AND
LAM KAM ROAD**


Title


**PROPOSED PRELIMINARY
WORK STAGES**

Scale 1:n AS SHOWN

Drawing No. **FIGURE 2.5p**

Stage	Rev.

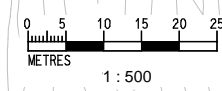

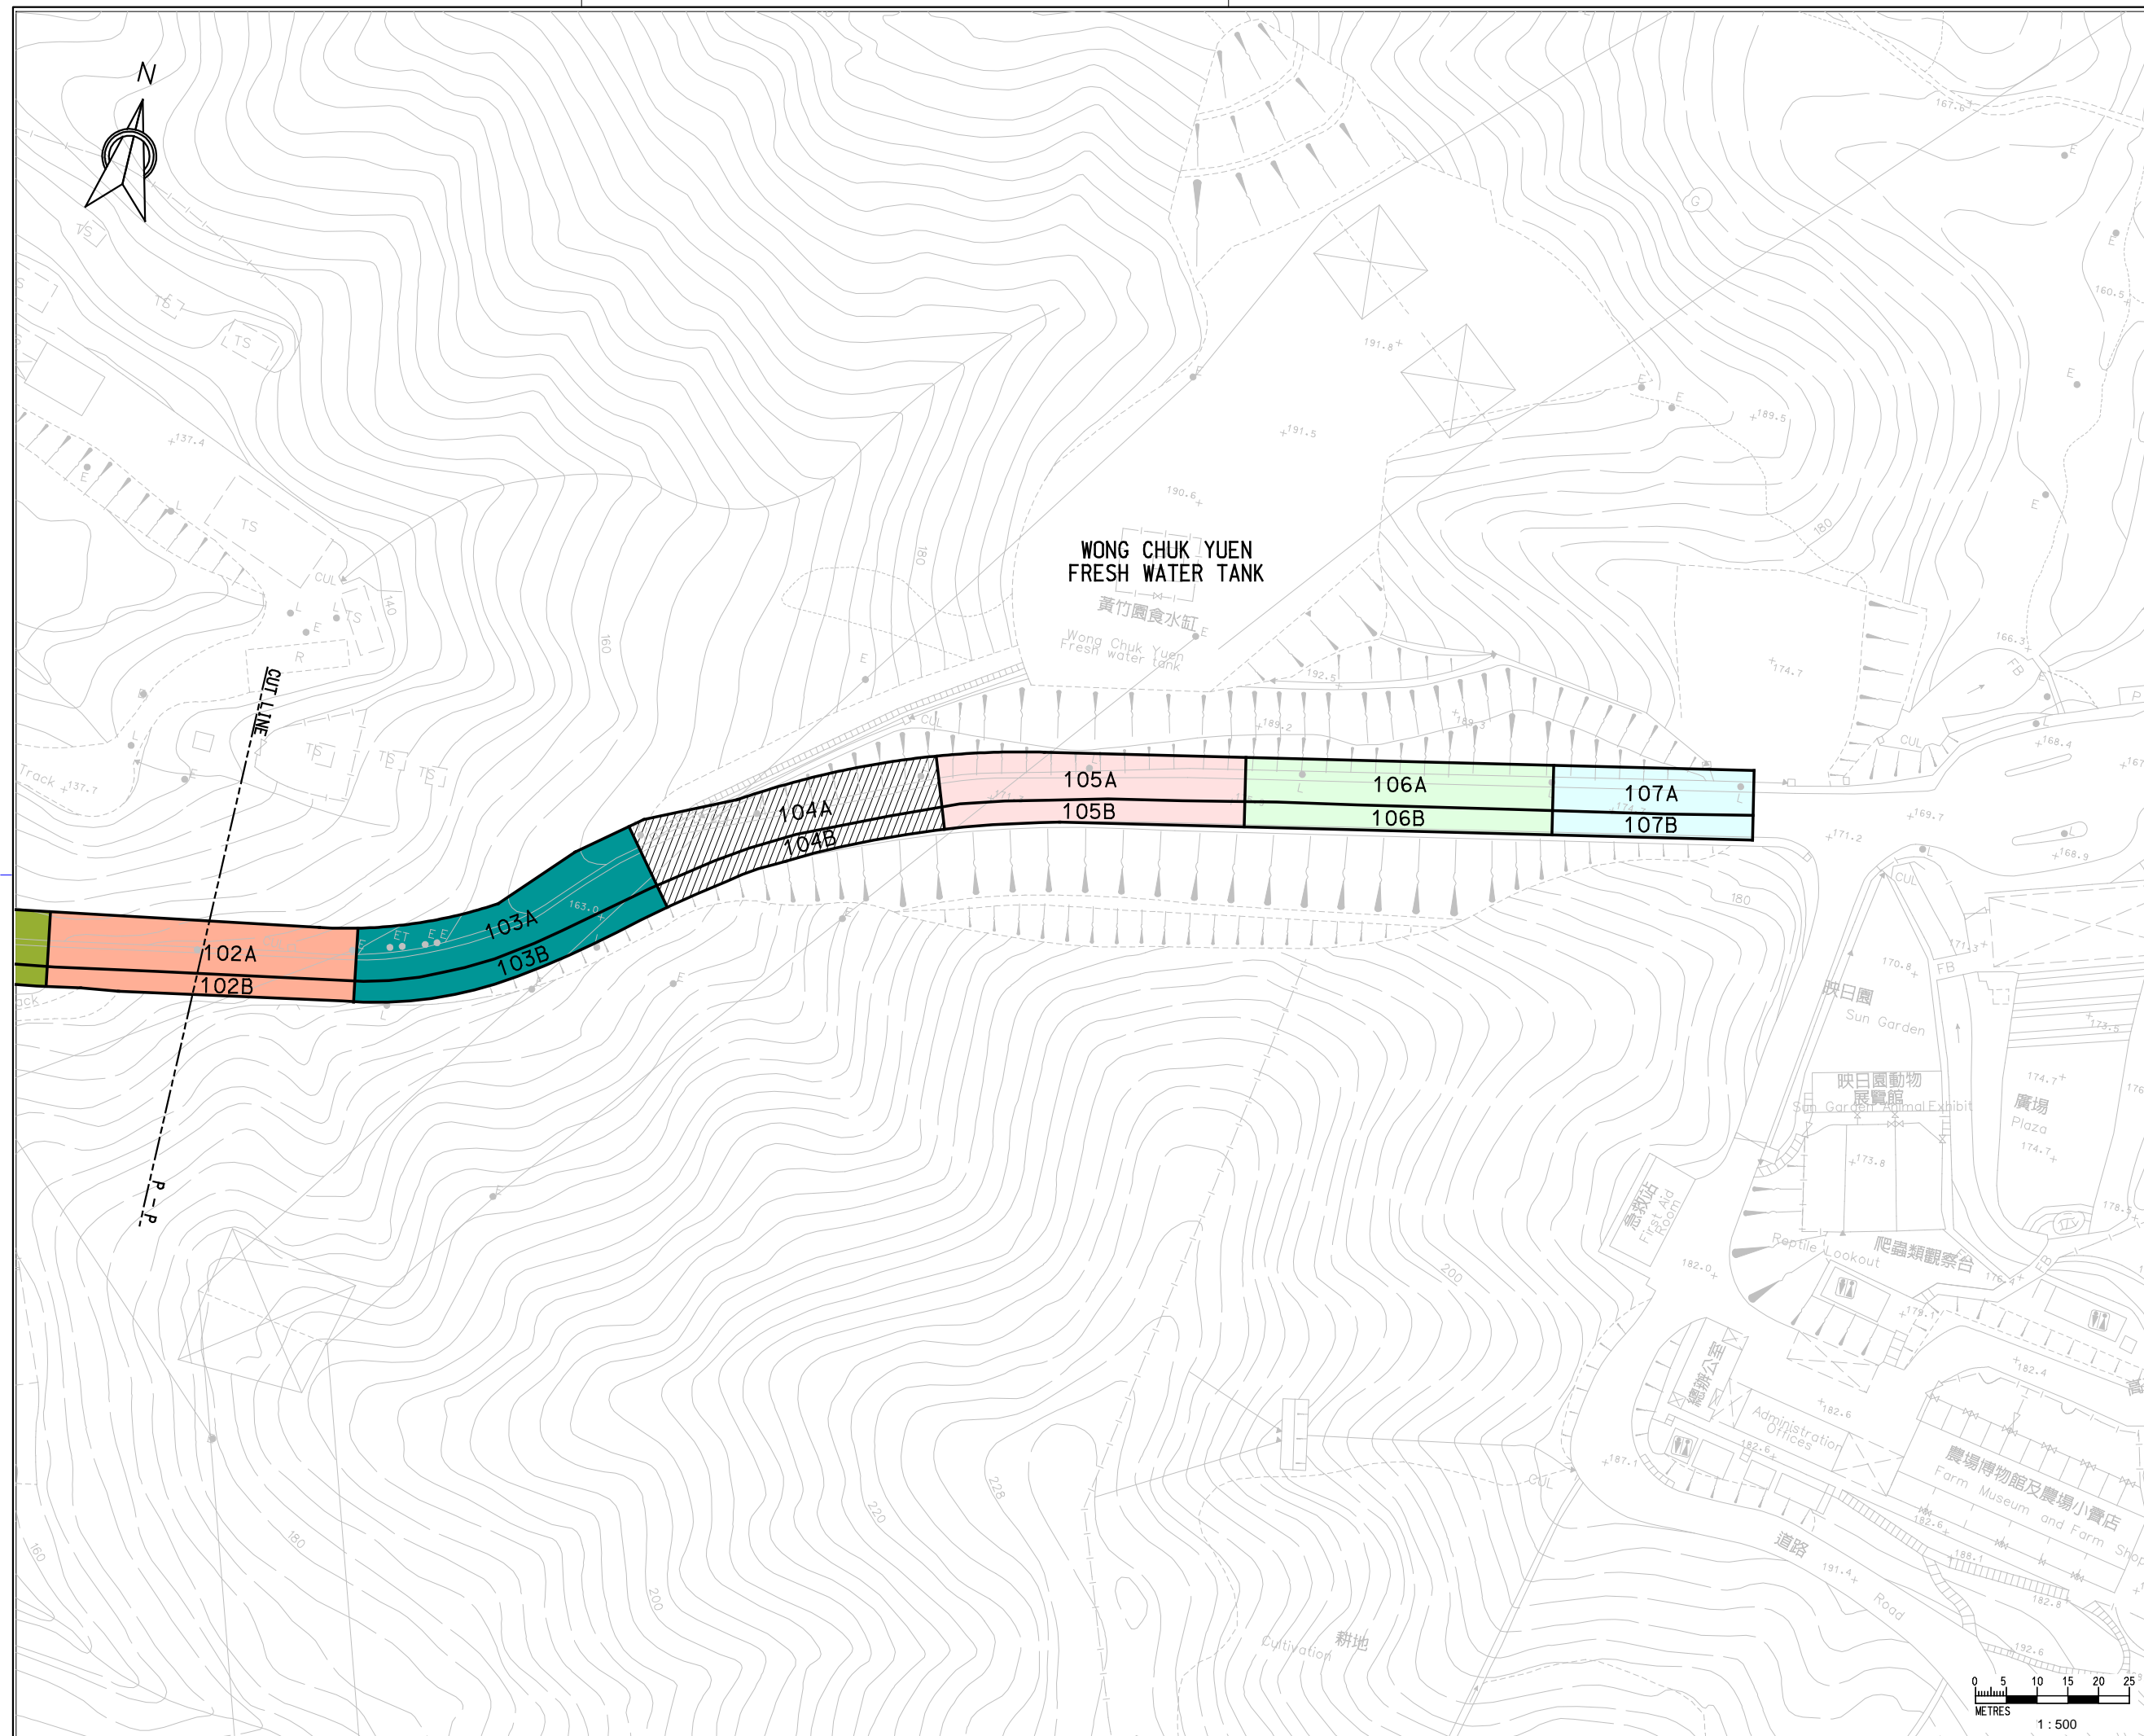

- LEGEND**
- Stage 1 work sites
 - Stage 2 work sites
Rev.	Description of Revision	Date	Ckd.

Client



路政署
HIGHWAYS DEPARTMENT
WORKS DIVISION

The Engineer



MANNINGS
(Asia) Consultants Limited

Project

**AGREEMENT NO. CE 76/2017 (HY)
UPGRADING OF REMAINING
SECTIONS OF KAM TIN ROAD AND
LAM KAM ROAD**

Title

**PROPOSED PRELIMINARY
WORK STAGES**

(SHEET 17 OF 17)

Scale 1:n AS SHOWN

Drawing No.	Stage	Rev.
FIGURE 2.5q		