








- LEGEND :**
-  Representative Air Sensitive Receiver
  -  Planned Air Sensitive Receiver
  -  Air Assessment Point
  -  Project Boundary
  -  3.0m High Proposed Vertical Noise Barrier
  -  4.0m High Proposed Vertical Noise Barrier
  -  5.0m High Proposed Vertical Noise Barrier

Rev.	Description of Revision	Date	Ckd.

Client



路政署  
HIGHWAYS DEPARTMENT  
WORKS DIVISION

The Engineer



**MANNINGS**  
(Asia) Consultants Limited

Project

Agreement No. CE 76/2017 (HY)  
Upgrading of Remaining  
Sections of Kam Tin Road and  
Lam Kam Road

Title



Locations of Representative  
Air Sensitive Receivers

(Sheet 1 of 5)

Scale in A1 1 : 2000

Drawing No.	Stage	Rev.
Figure 3.2a		



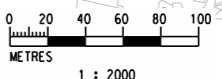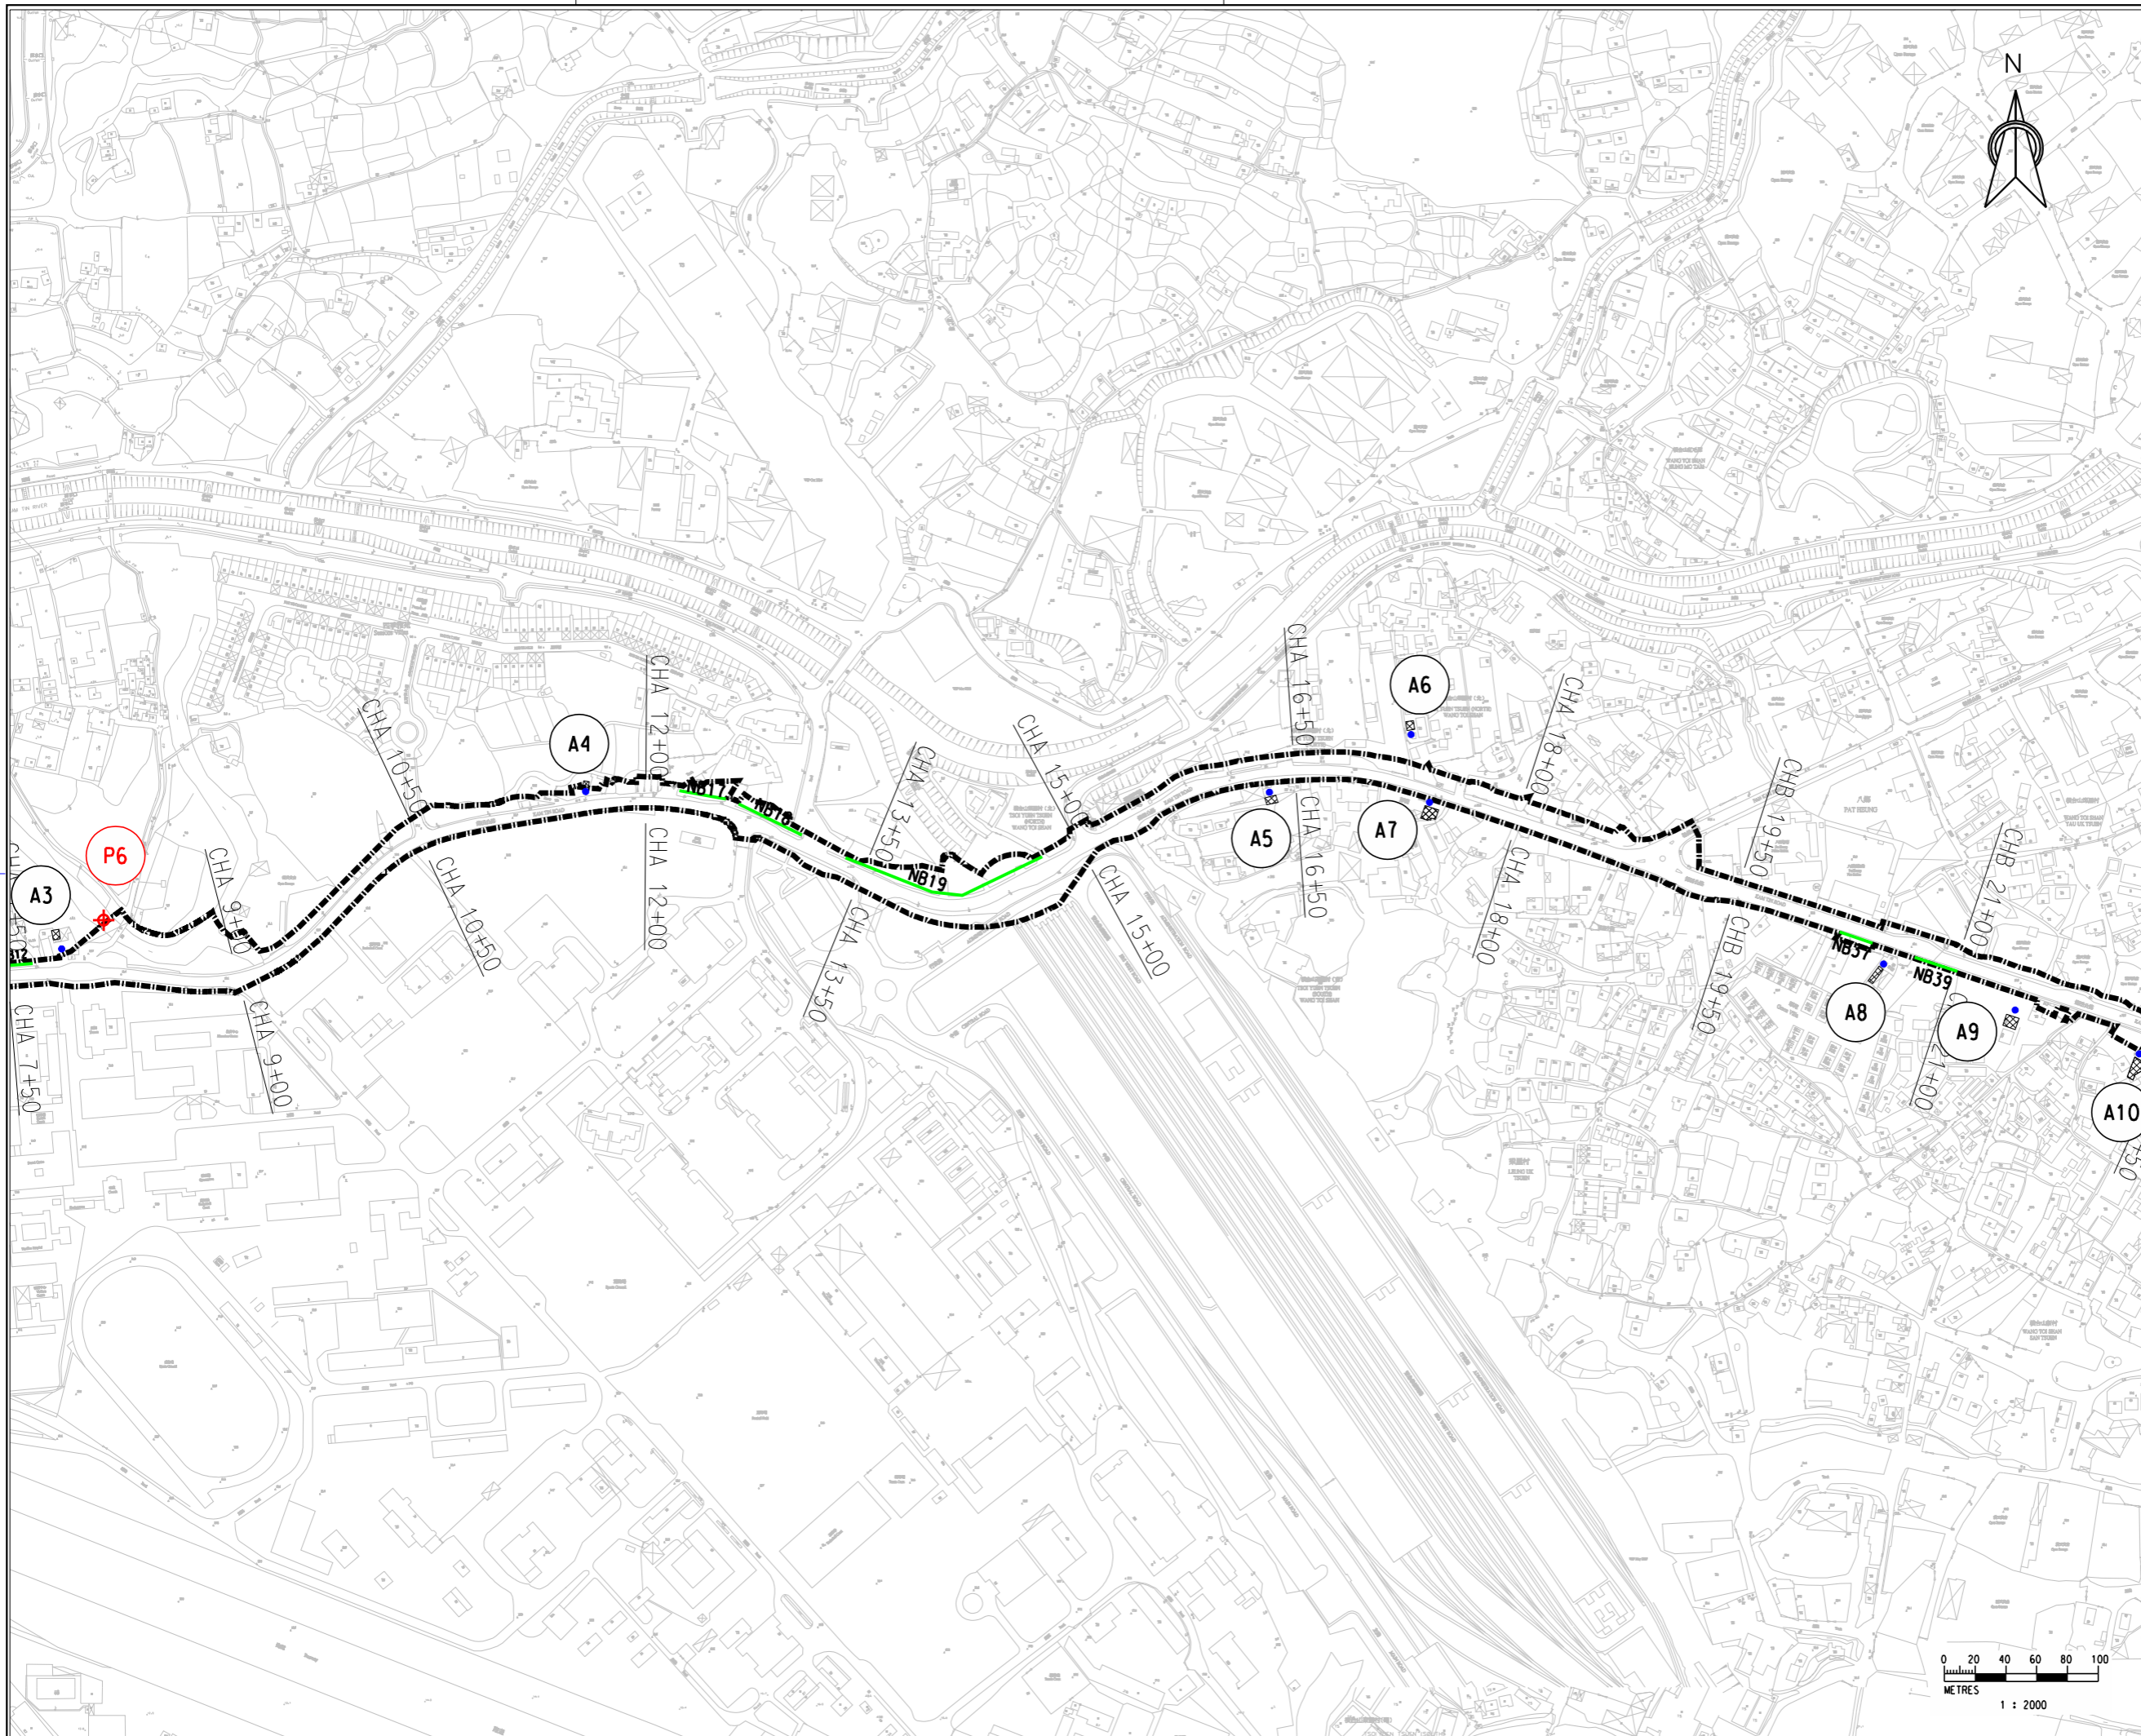

- LEGEND :**
- Representative Air Sensitive Receiver
  - Planned Air Sensitive Receiver
  - Air Assessment Point
  - Project Boundary
  - 3.0m High Proposed Vertical Noise Barrier
  - 4.0m High Proposed Vertical Noise Barrier
  - 5.0m High Proposed Vertical Noise Barrier

Rev.	Description of Revision	Date	Ckd.

Client  
 路政署  
 HIGHWAYS DEPARTMENT  
 WORKS DIVISION


The Engineer  
**MANNINGS**  
 (Asia) Consultants Limited

Project  
 Agreement No. CE 76/2017 (HY)  
 Upgrading of Remaining  
 Sections of Kam Tin Road and  
 Lam Kam Road

Title  
**Locations of Representative  
 Air Sensitive Receivers**

Scale in A1 1 : 2000

Drawing No. **Figure 3.2b** Stage Rev.

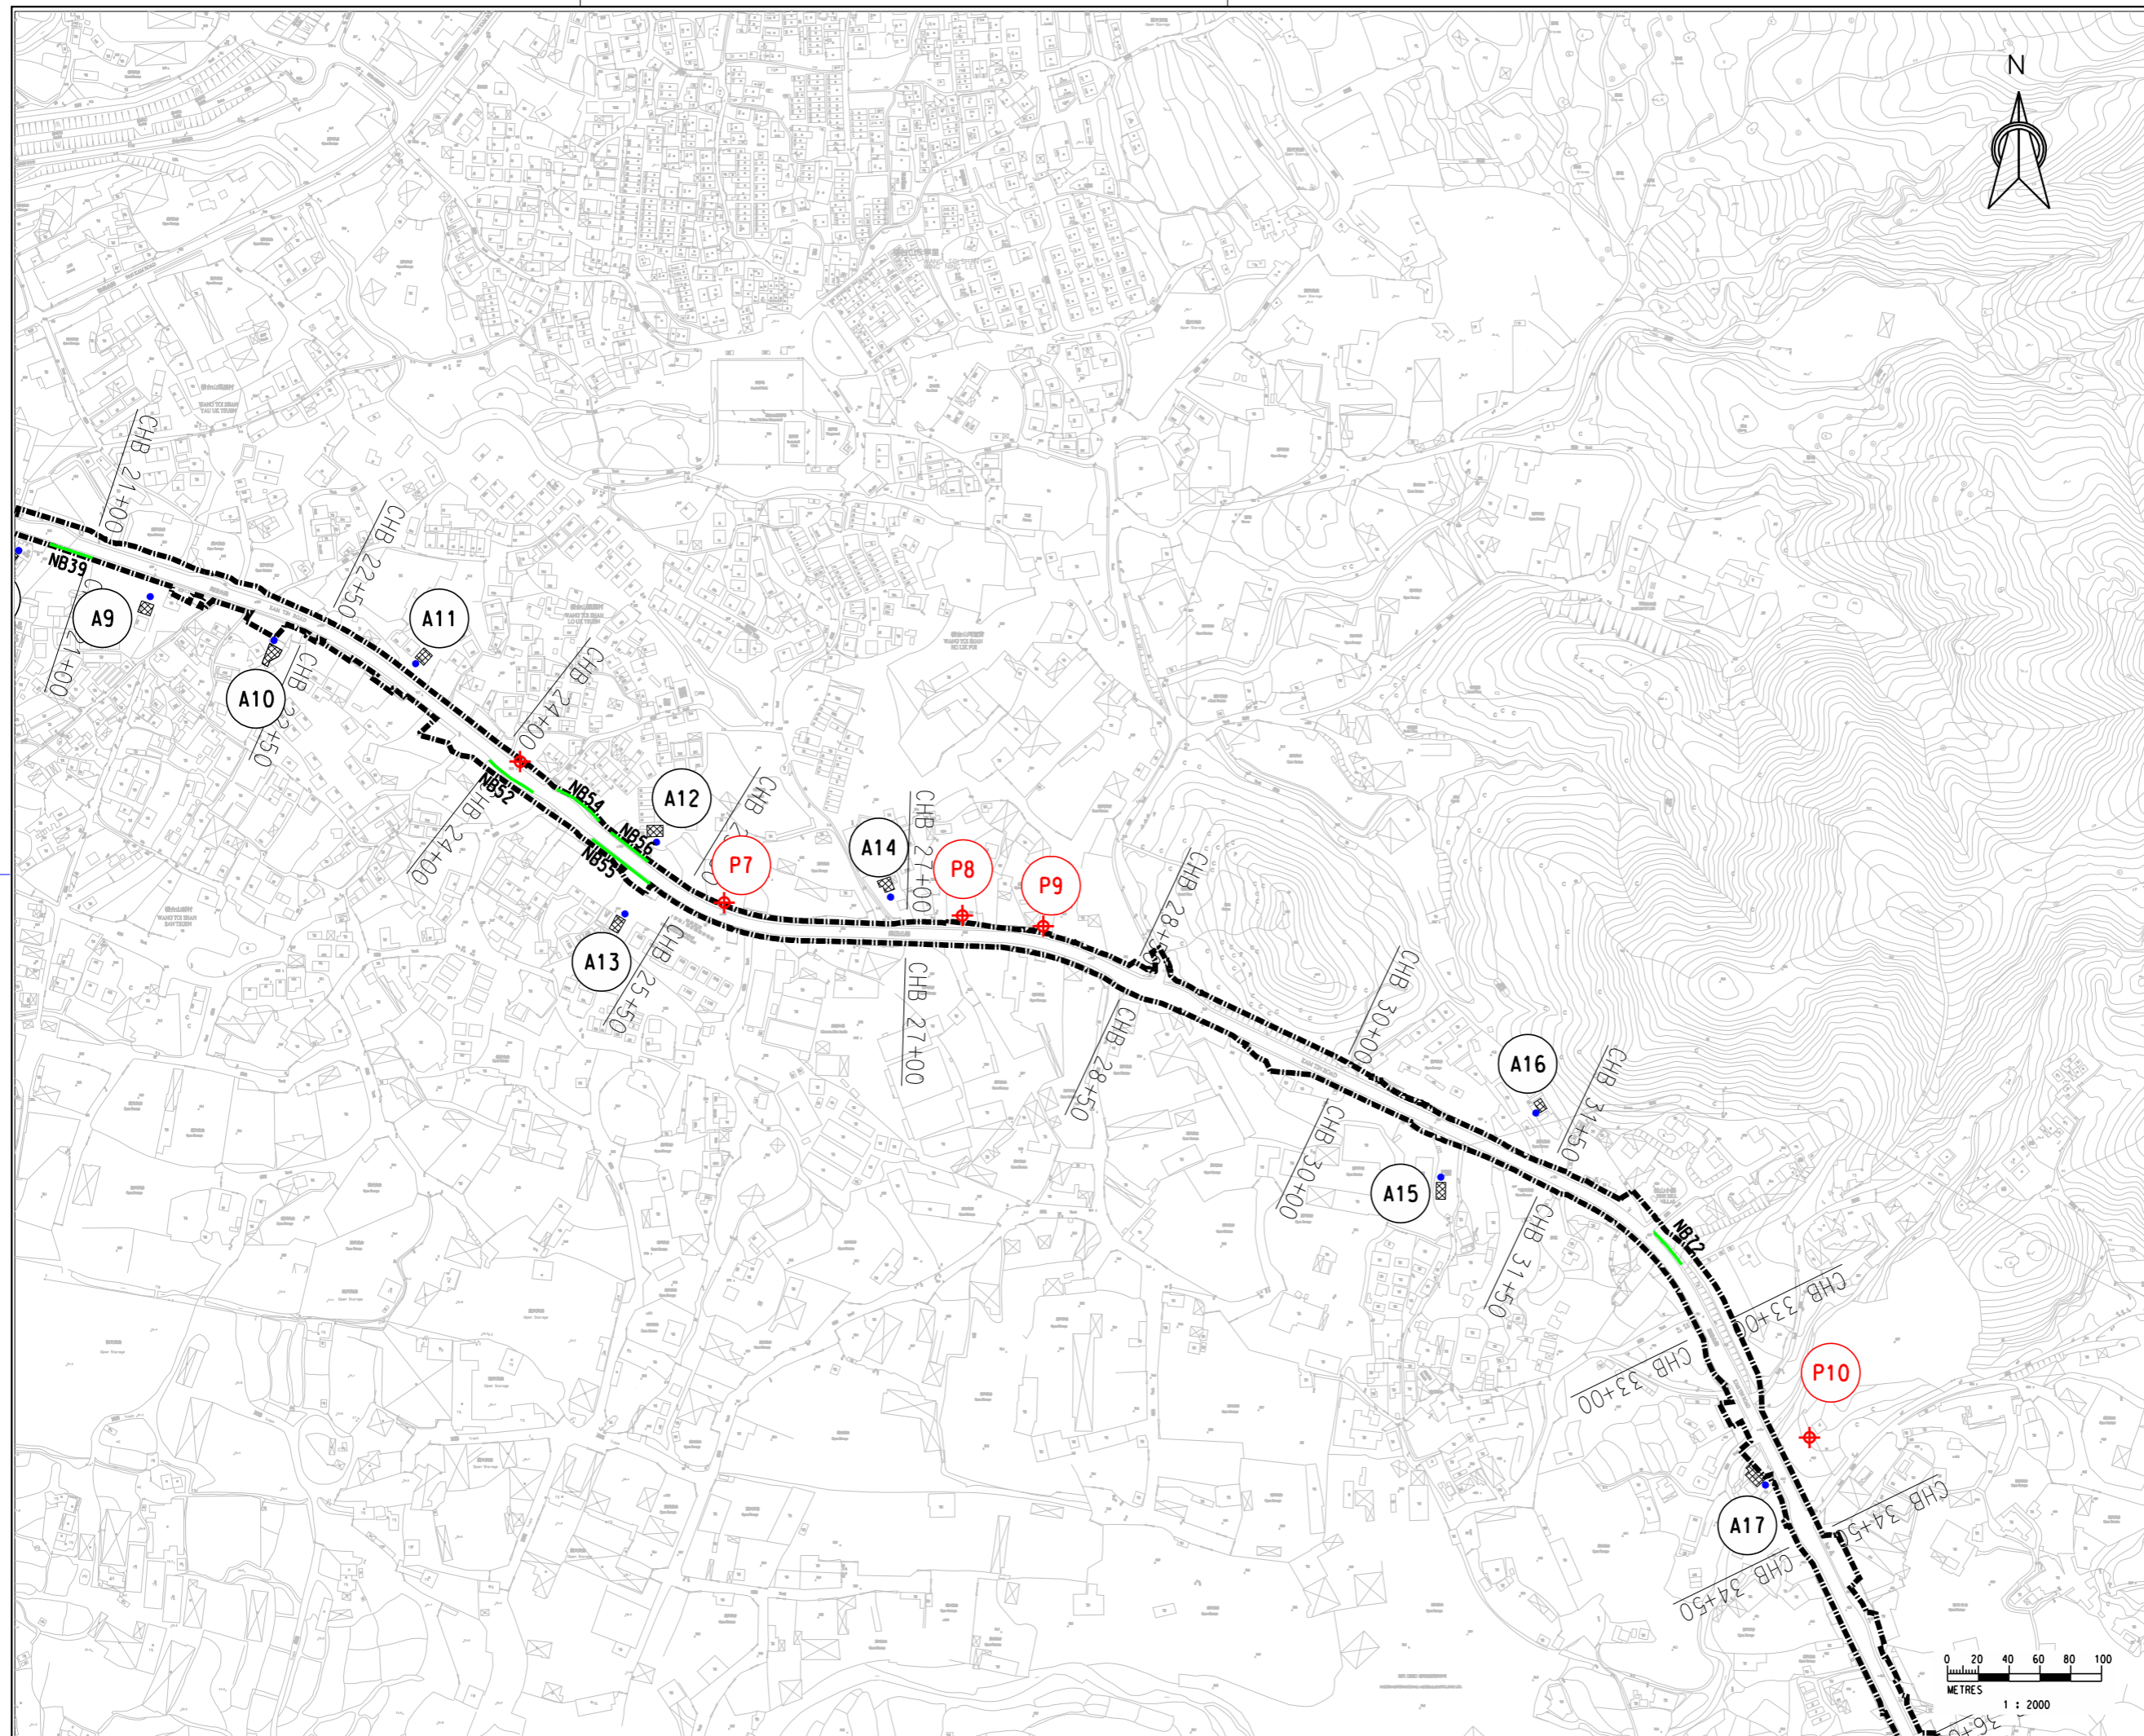

- LEGEND :**
- Representative Air Sensitive Receiver
  - Planned Air Sensitive Receiver
  - Air Assessment Point
  - Project Boundary
  - 3.0m High Proposed Vertical Noise Barrier
  - 4.0m High Proposed Vertical Noise Barrier
  - 5.0m High Proposed Vertical Noise Barrier

Rev.	Description of Revision	Date	Ckd.

Client



路政署  
HIGHWAYS DEPARTMENT  
WORKS DIVISION

The Engineer



**MANNINGS**  
(Asia) Consultants Limited

Project


Agreement No. CE 76/2017 (HY)  
Upgrading of Remaining  
Sections of Kam Tin Road and  
Lam Kam Road


Title





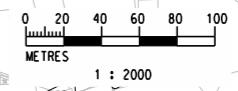


Locations of Representative  
Air Sensitive Receivers

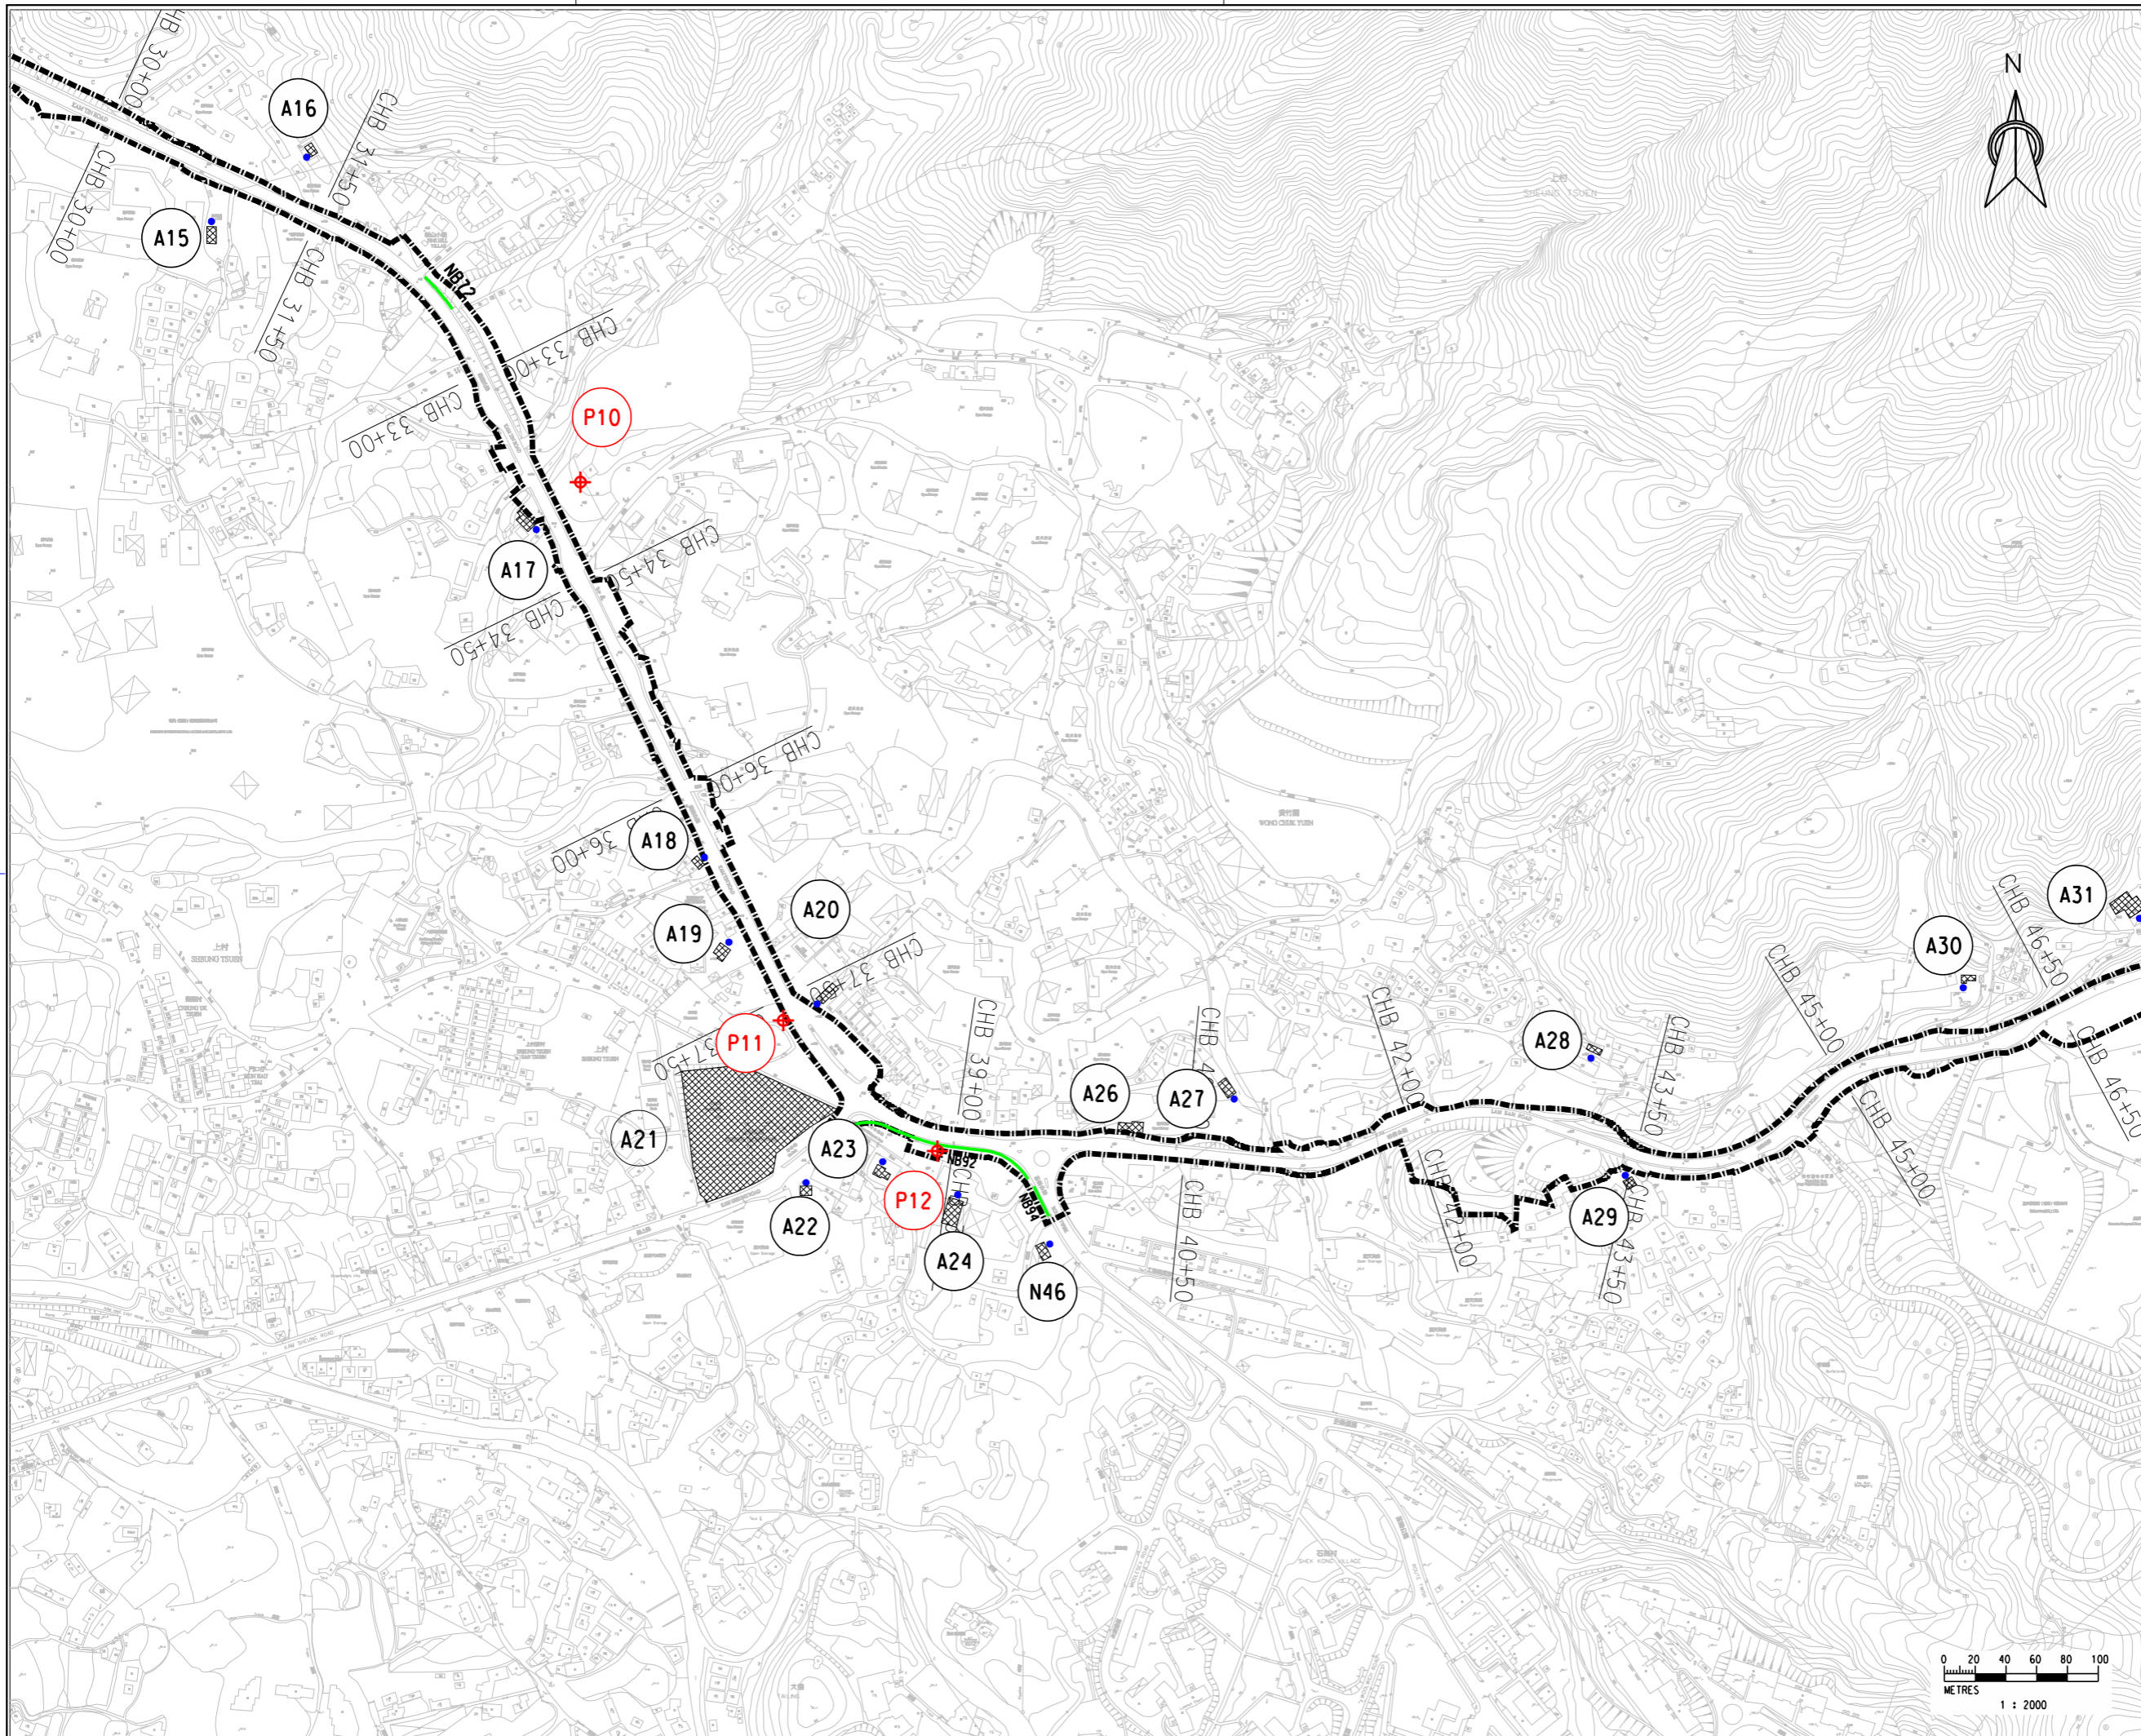
(Sheet 3 of 5)



Scale in A1		
Drawing No.	Stage	Rev.
<b>Figure 3.2c</b>		






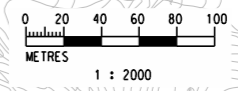



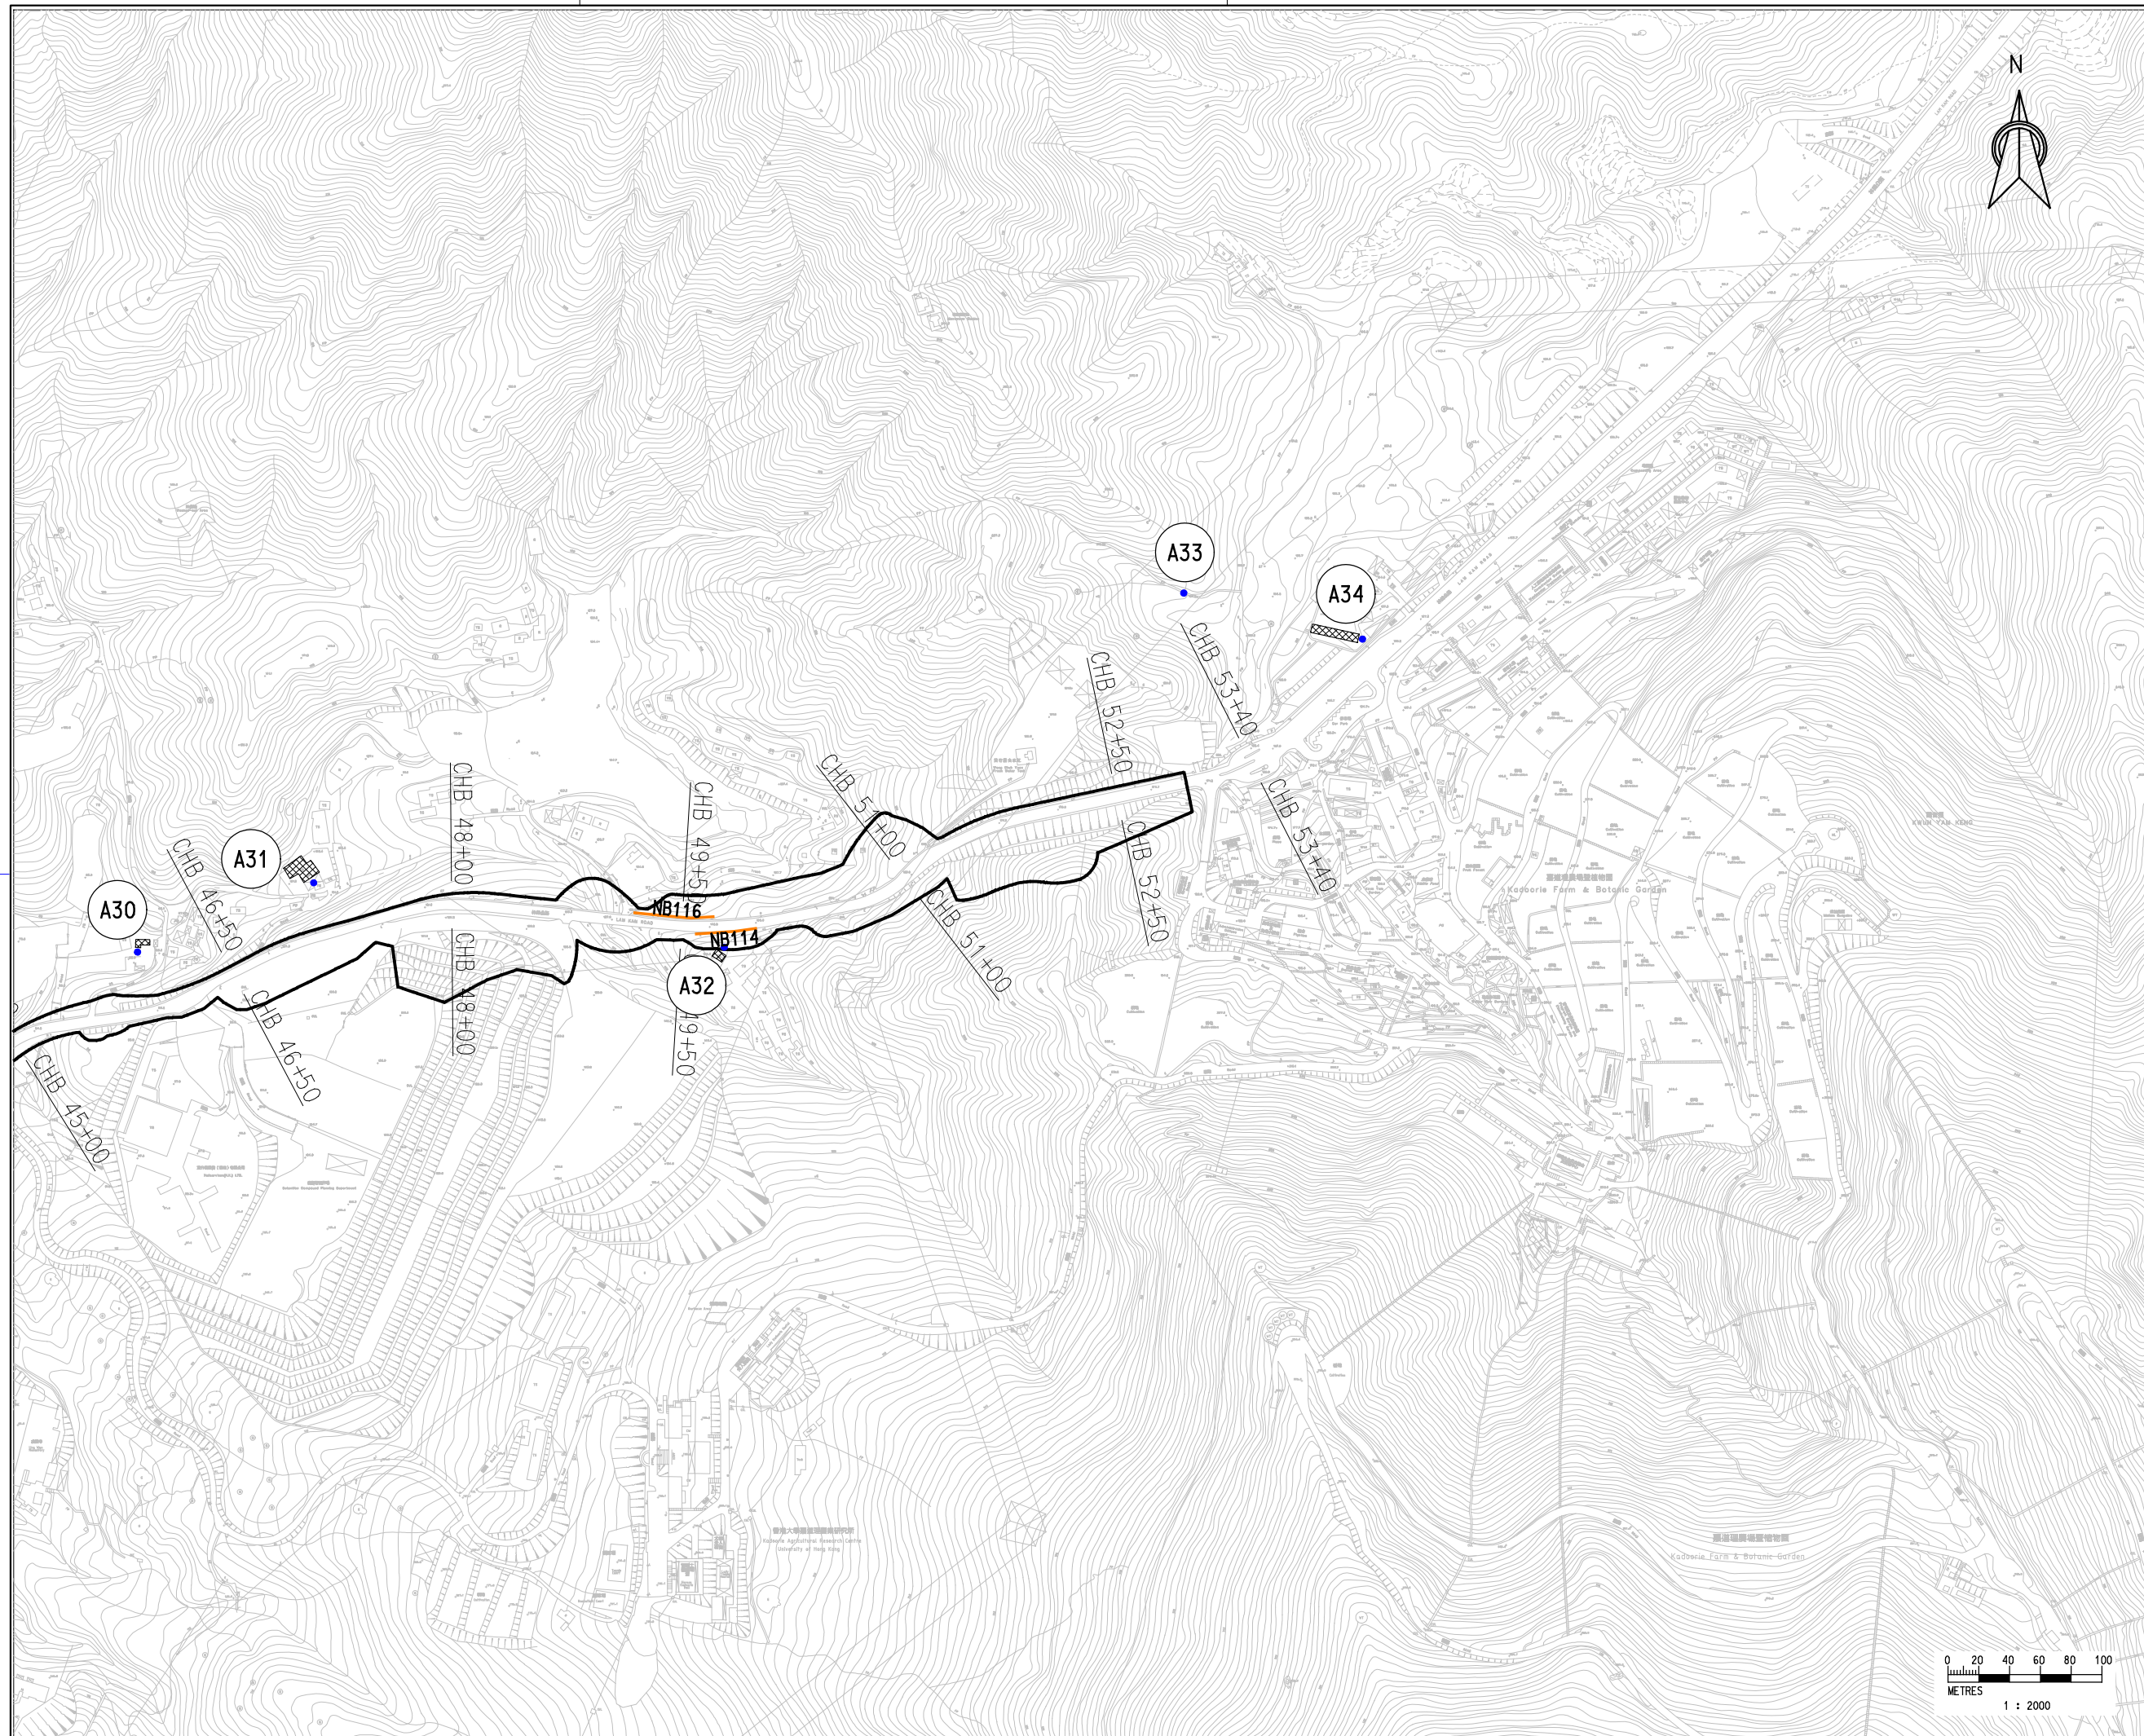


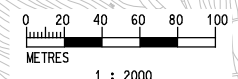
- LEGEND :**
-  Representative Air Sensitive Receiver
  -  Planned Air Sensitive Receiver
  -  Air Assessment Point
  -  Project Boundary
  -  3.0m High Proposed Vertical Noise Barrier
  -  4.0m High Proposed Vertical Noise Barrier
  -  5.0m High Proposed Vertical Noise Barrier





Rev.	Description of Revision	Date	Ckd.
Client			
 路政署 HIGHWAYS DEPARTMENT WORKS DIVISION			
The Engineer			
 <b>MANNINGS</b> (Asia) Consultants Limited			
Project			
Agreement No. CE 76/2017 (HY) Upgrading of Remaining Sections of Kam Tin Road and Lam Kam Road			
Title			
<b>Locations of Representative            Air Sensitive Receivers</b>			
(Sheet 4 of 5)			
Scale in A1			
Drawing No.		Stage	Rev.
<b>Figure 3.2d</b>			



- LEGEND :**
-  Representative Air Sensitive Receiver
  -  Planned Air Sensitive Receiver
  -  Air Assessment Point
  -  Project Boundary
  -  3.0m High Proposed Vertical Noise Barrier
  -  4.0m High Proposed Vertical Noise Barrier
  -  5.0m High Proposed Vertical Noise Barrier



Rev.	Description of Revision	Date	Ckd.
Client			
 <b>路政署 HIGHWAYS DEPARTMENT WORKS DIVISION</b>			
The Engineer			
 <b>MANNINGS (Asia) Consultants Limited</b>			
Project			
<b>Agreement No. CE 76/2017 (HY) Upgrading of Remaining Sections of Kam Tin Road and Lam Kam Road</b>			
Title			
<b>Locations of Representative Air Sensitive Receivers</b>			
(Sheet 5 of 5)			
Scale 1:n A1			
Drawing No.		Stage	Rev.
<b>Figure 3.2e</b>			