





LEGEND :

-  Representative Noise Sensitive Receiver
-  Planned Noise Sensitive Receiver
-  Noise Assessment Point
-  Project Boundary

Rev.	Description of Revision	Date	Ckd.

Client



The Engineer



Project

Agreement No. CE 76/2017 (HY)
Upgrading of Remaining
Sections of Kam Tin Road and
Lam Kam Road


Title

Locations of Representative
Noise Sensitive Receivers





(Sheet 1 of 5)

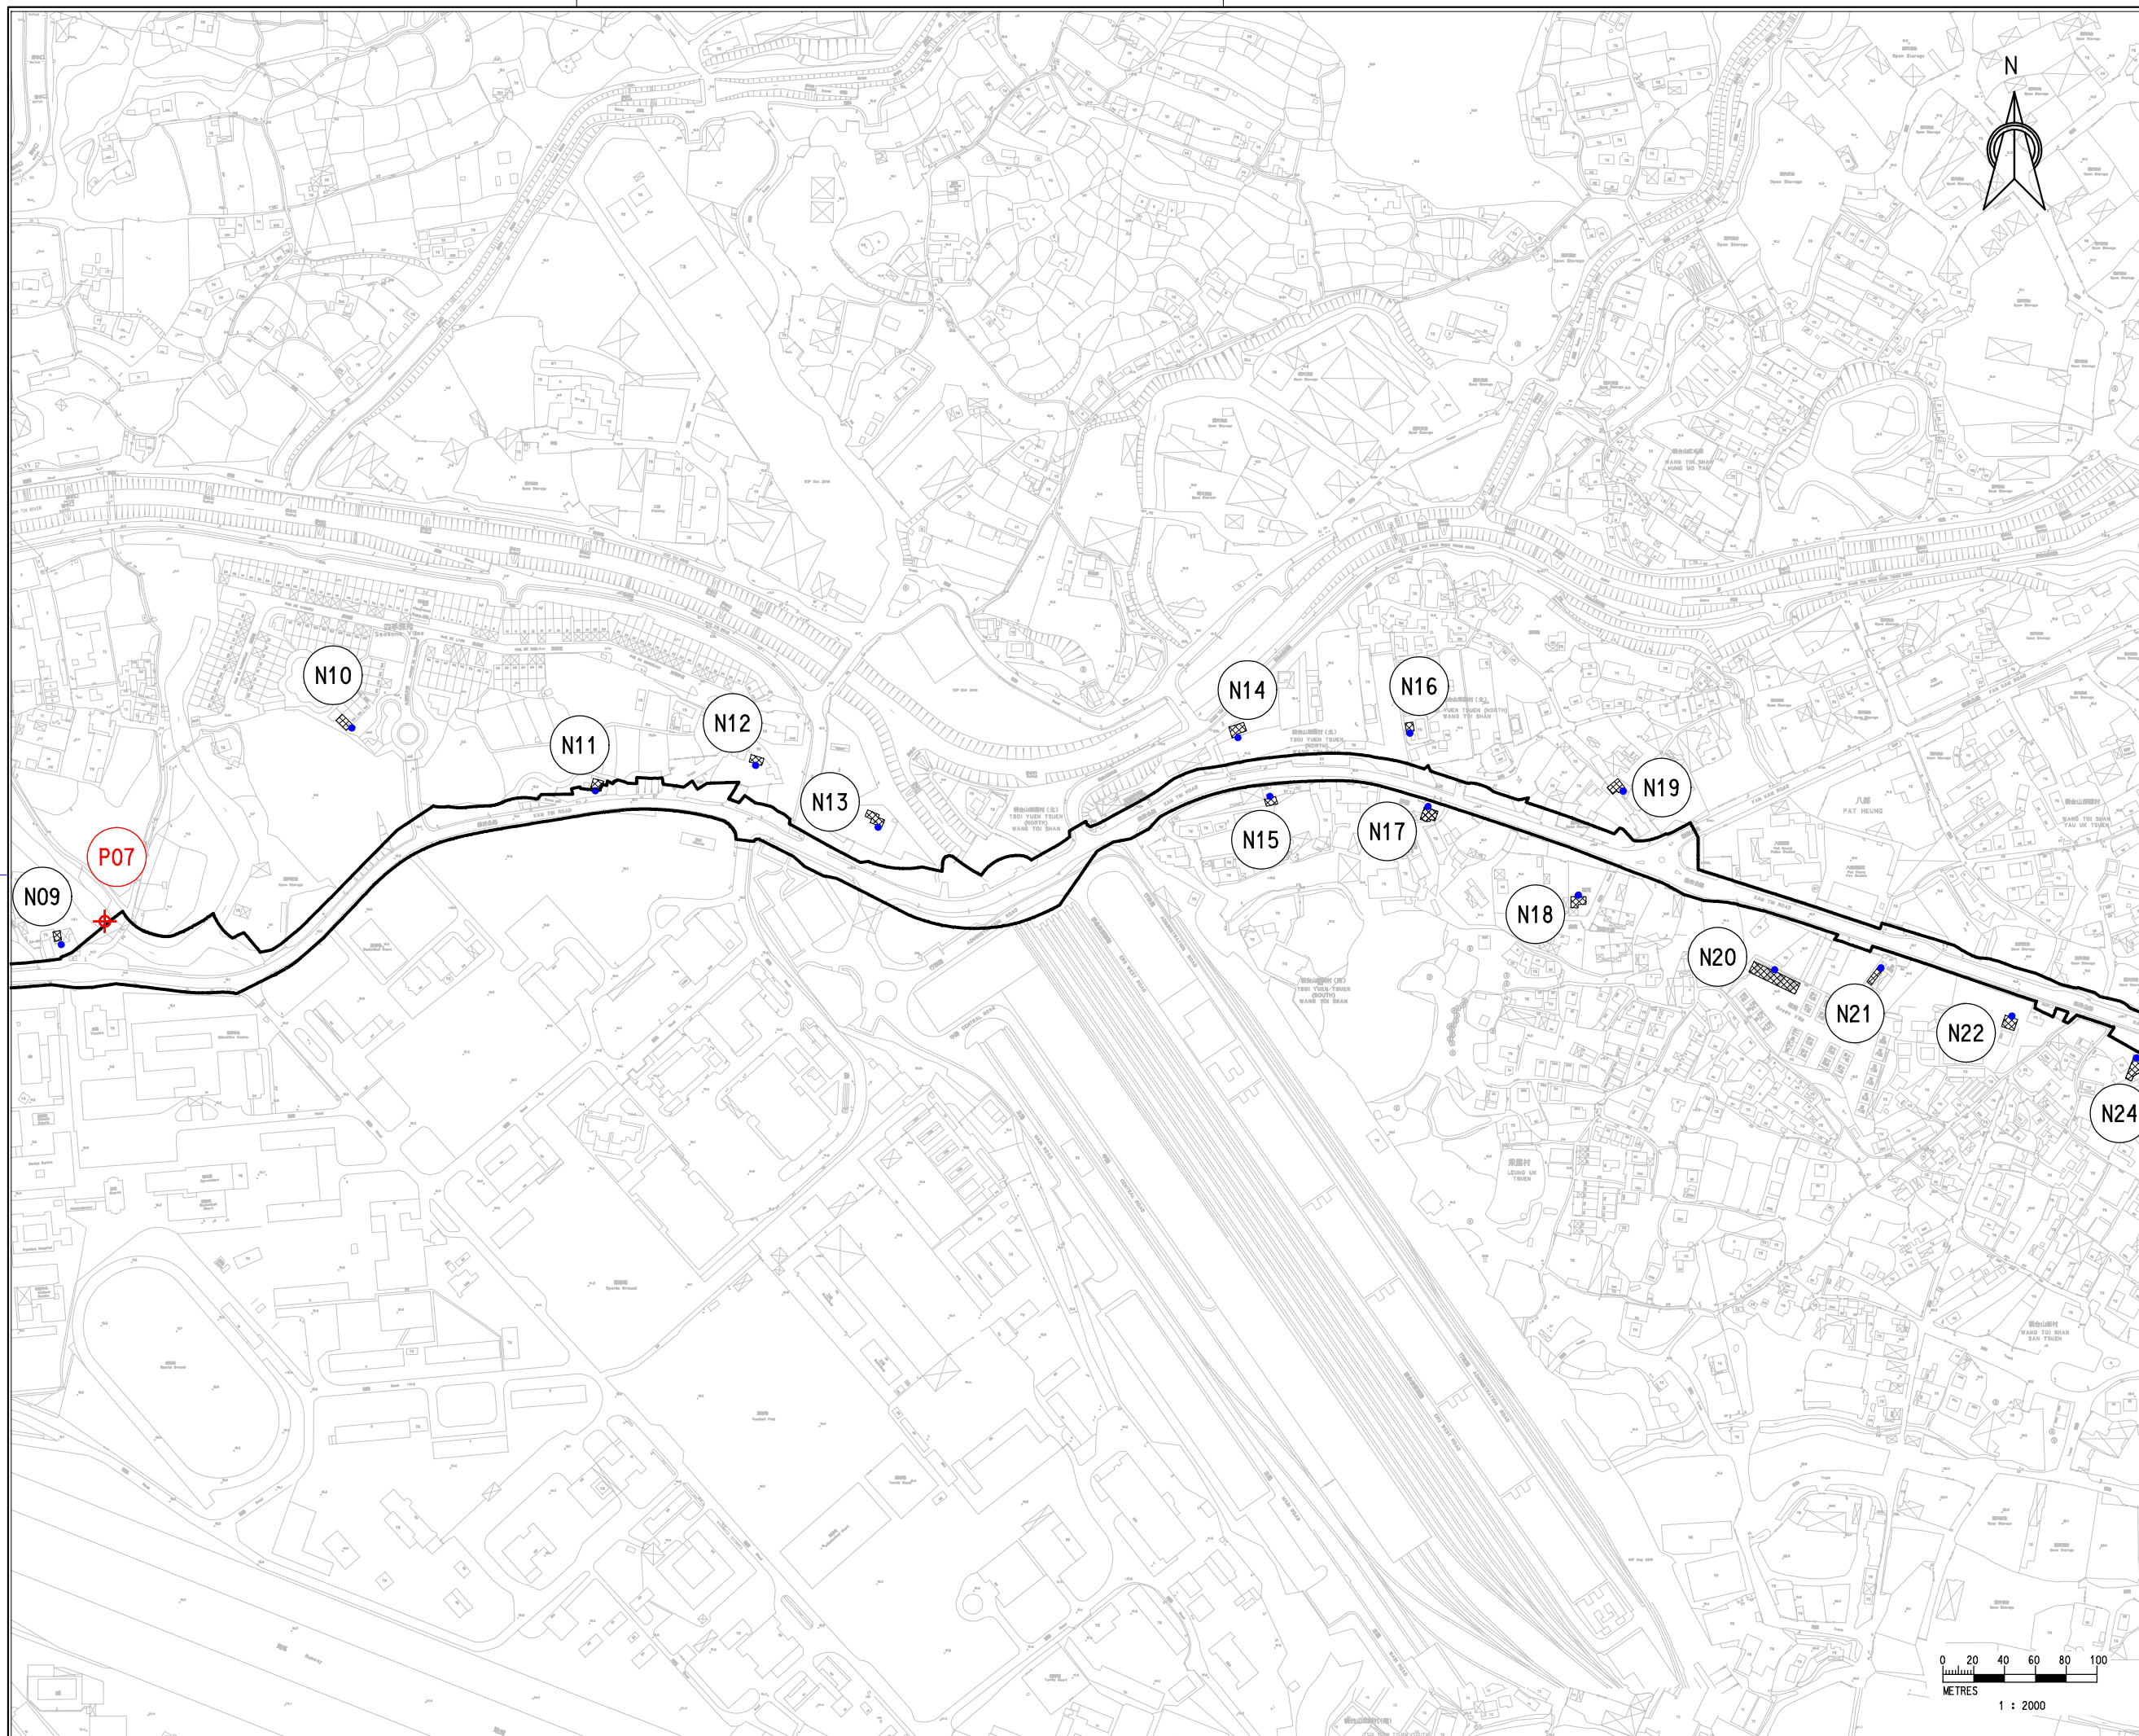Scale in A1 1 : 2000

Drawing No. Figure 4.2a	Stage	Rev.
-----------------------------------	-------	------



LEGEND :

-  Representative Noise Sensitive Receiver
-  Planned Noise Sensitive Receiver
-  Noise Assessment Point
-  Project Boundary

Rev.	Description of Revision	Date	Ckd.

Client
 路政署
 HIGHWAYS DEPARTMENT
 WORKS DIVISION

The Engineer
 **MANNINGS**
 (Asia) Consultants Limited


Project
 Agreement No. CE 76/2017 (HY)
 Upgrading of Remaining
 Sections of Kam Tin Road and
 Lam Kam Road

Title
 Locations of Representative
 Noise Sensitive Receivers





(Sheet 2 of 5)

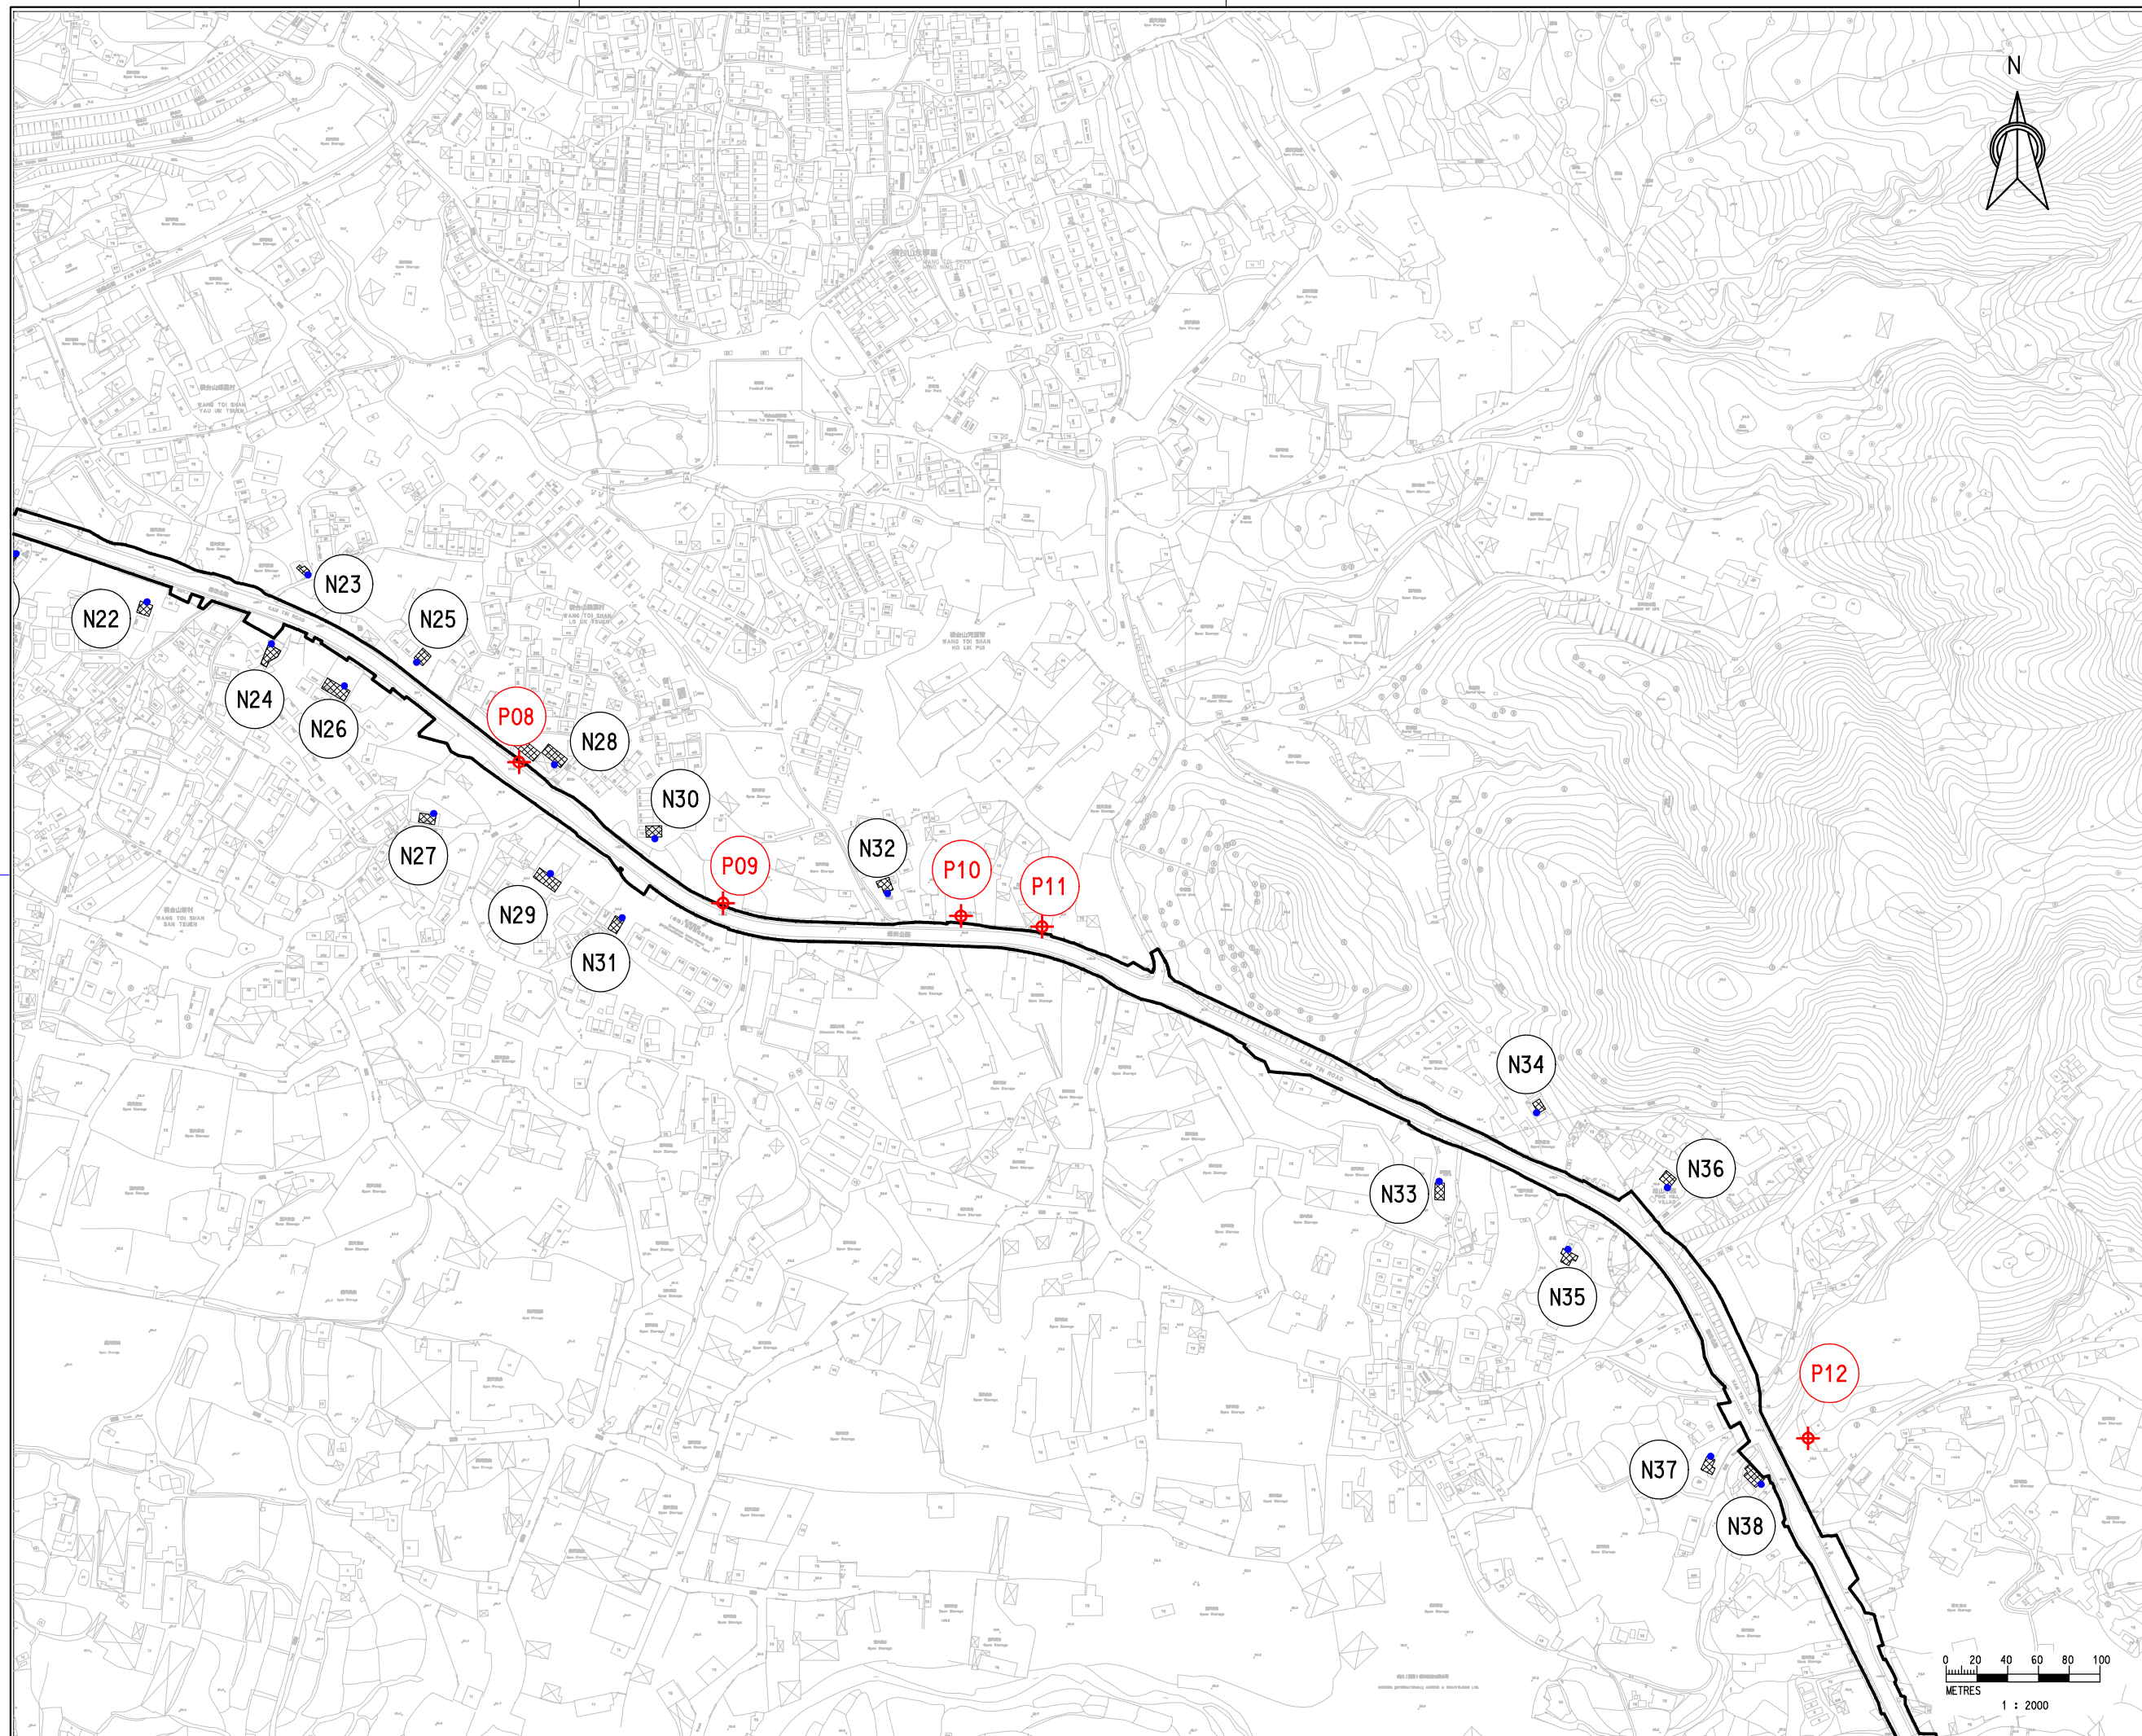Scale In A1 1 : 2000

Drawing No. Figure 4.2b	Stage	Rev.
-----------------------------------	-------	------



LEGEND :

-  Representative Noise Sensitive Receiver
-  Planned Noise Sensitive Receiver
-  Noise Assessment Point
-  Project Boundary

Rev.	Description of Revision	Date	Ckd.

Client
 路政署
 HIGHWAYS DEPARTMENT
 WORKS DIVISION

The Engineer
 **MANNINGS**
 (Asia) Consultants Limited


Project
 Agreement No. CE 76/2017 (HY)
 Upgrading of Remaining
 Sections of Kam Tin Road and
 Lam Kam Road


Title
**Locations of Representative
 Noise Sensitive Receivers**

(Sheet 3 of 5)



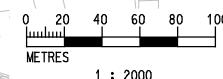

Scale 1:n A1

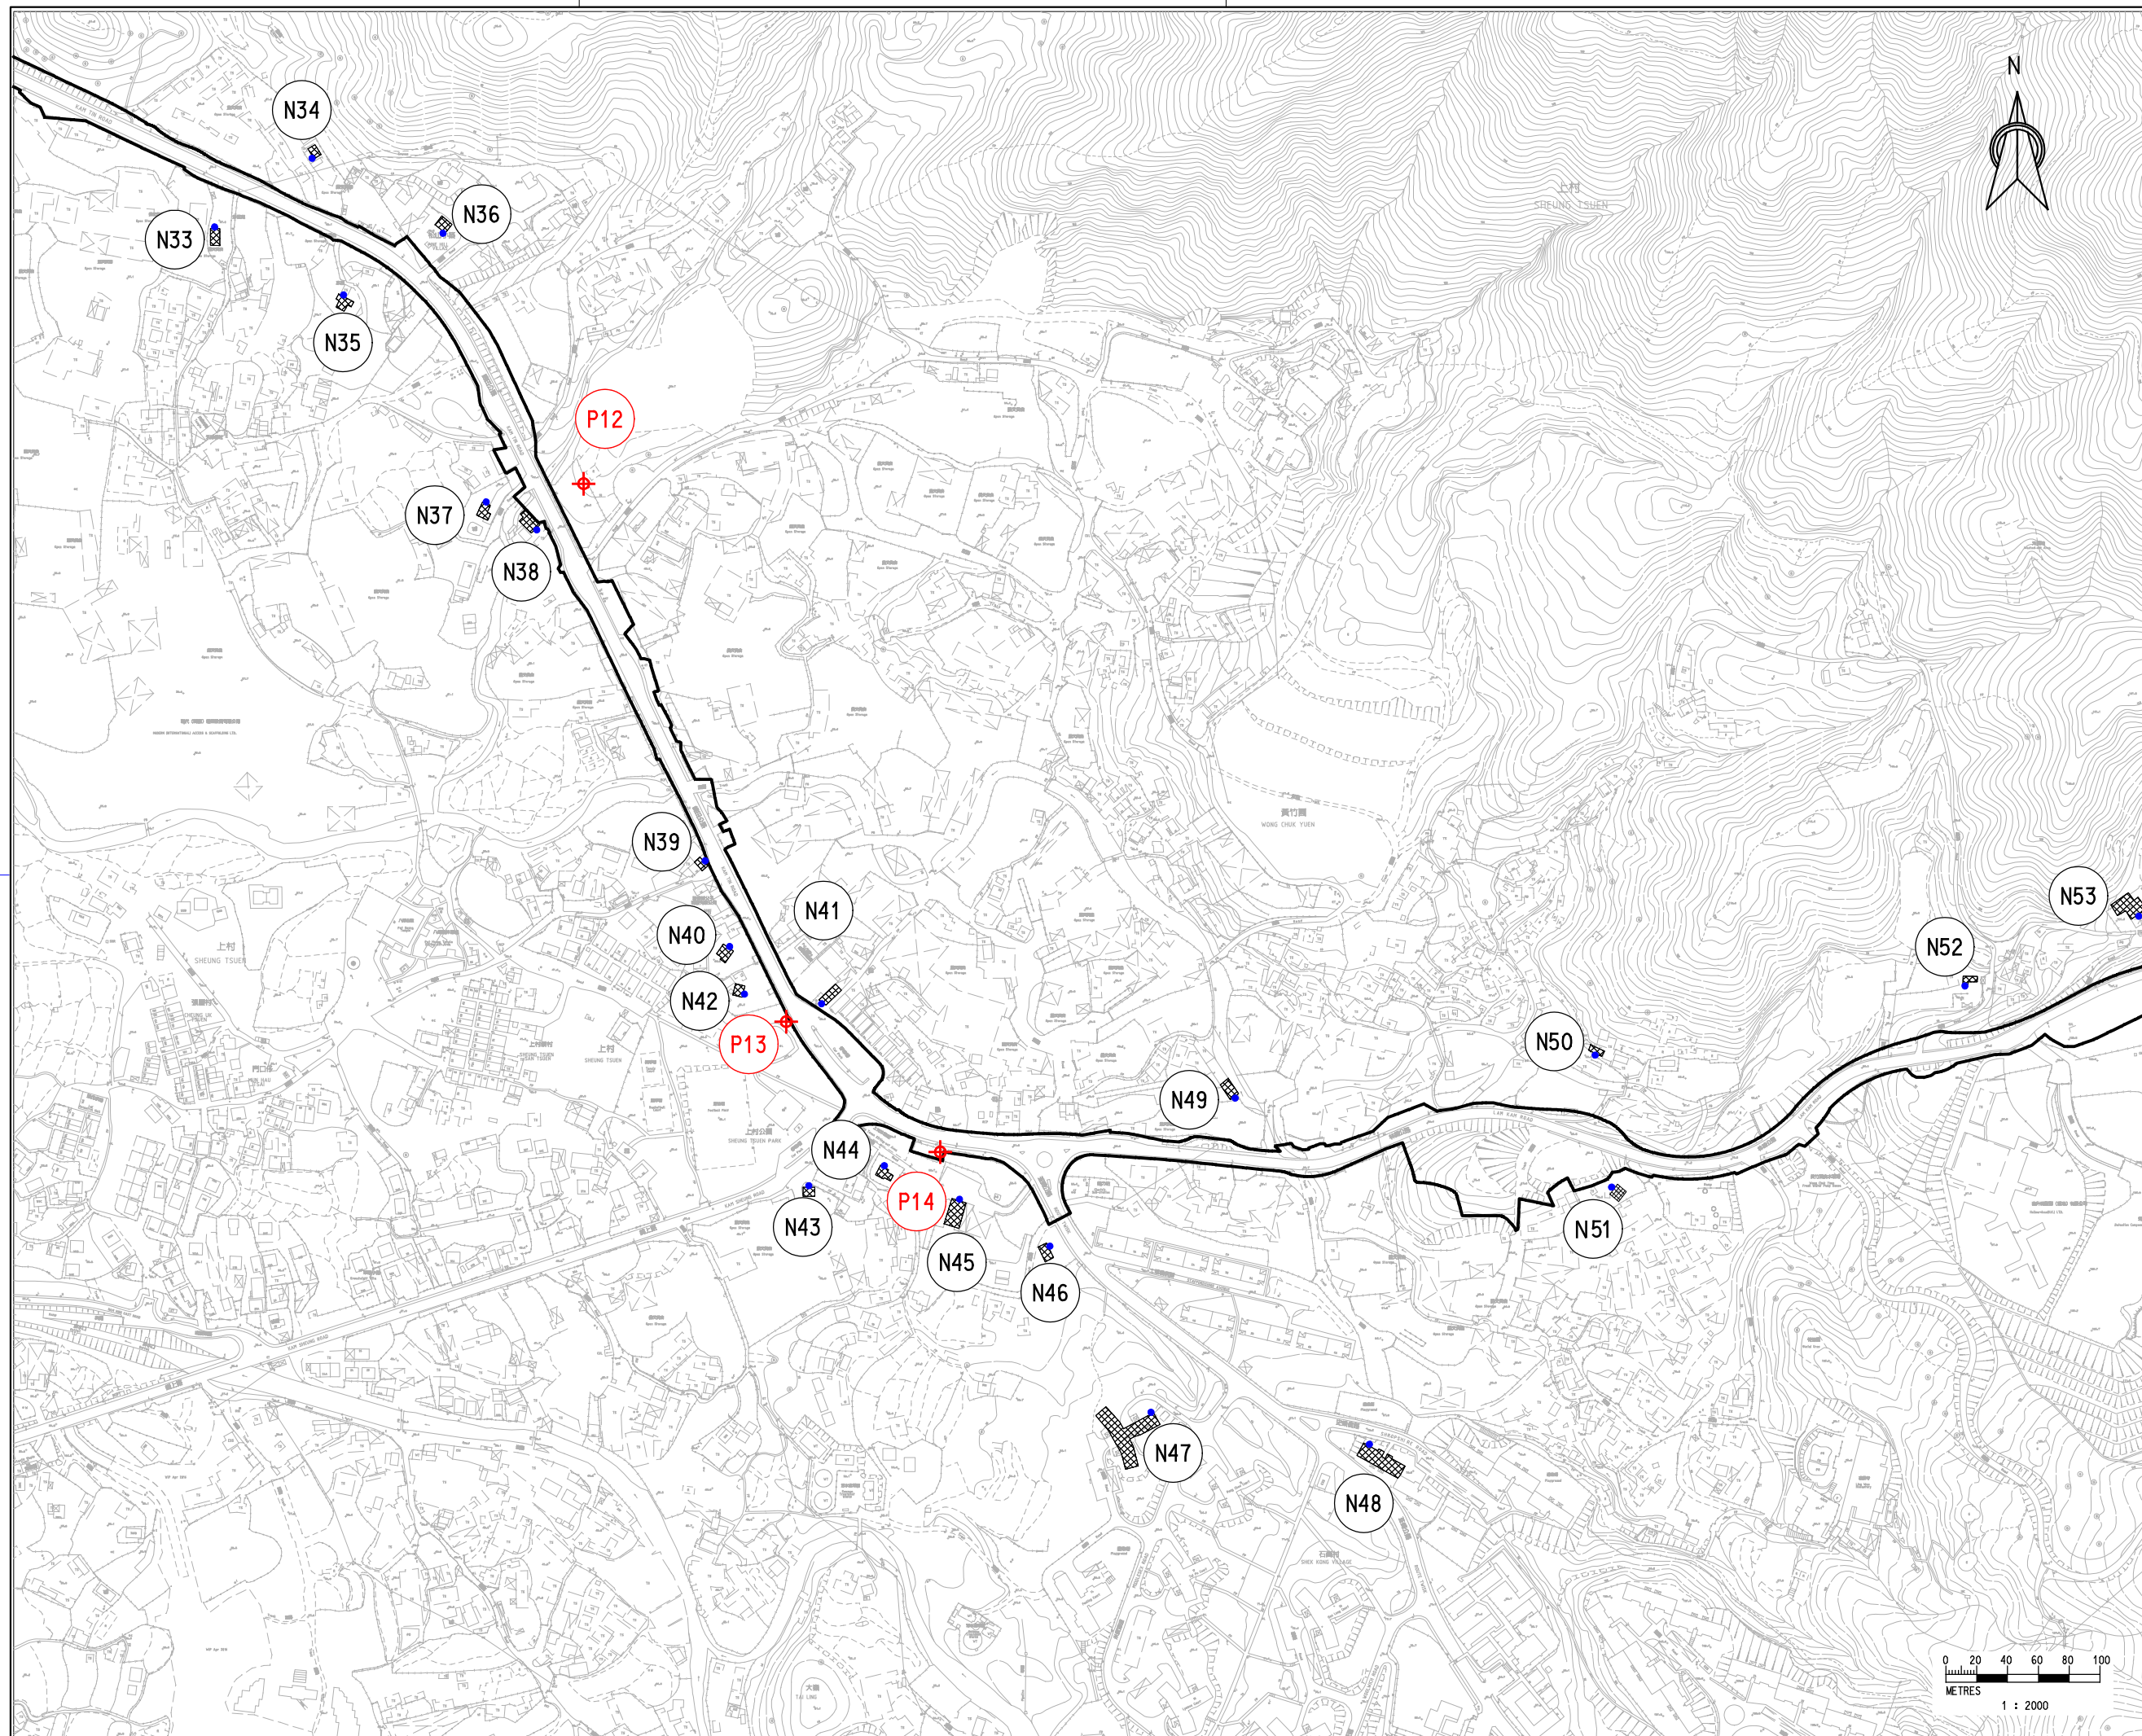
Drawing No. Figure 4.2c	Stage	Rev.
-----------------------------------	-------	------








LEGEND :

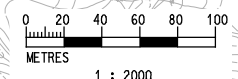



-  Representative Noise Sensitive Receiver
-  Planned Noise Sensitive Receiver
-  Noise Assessment Point
-  Project Boundary

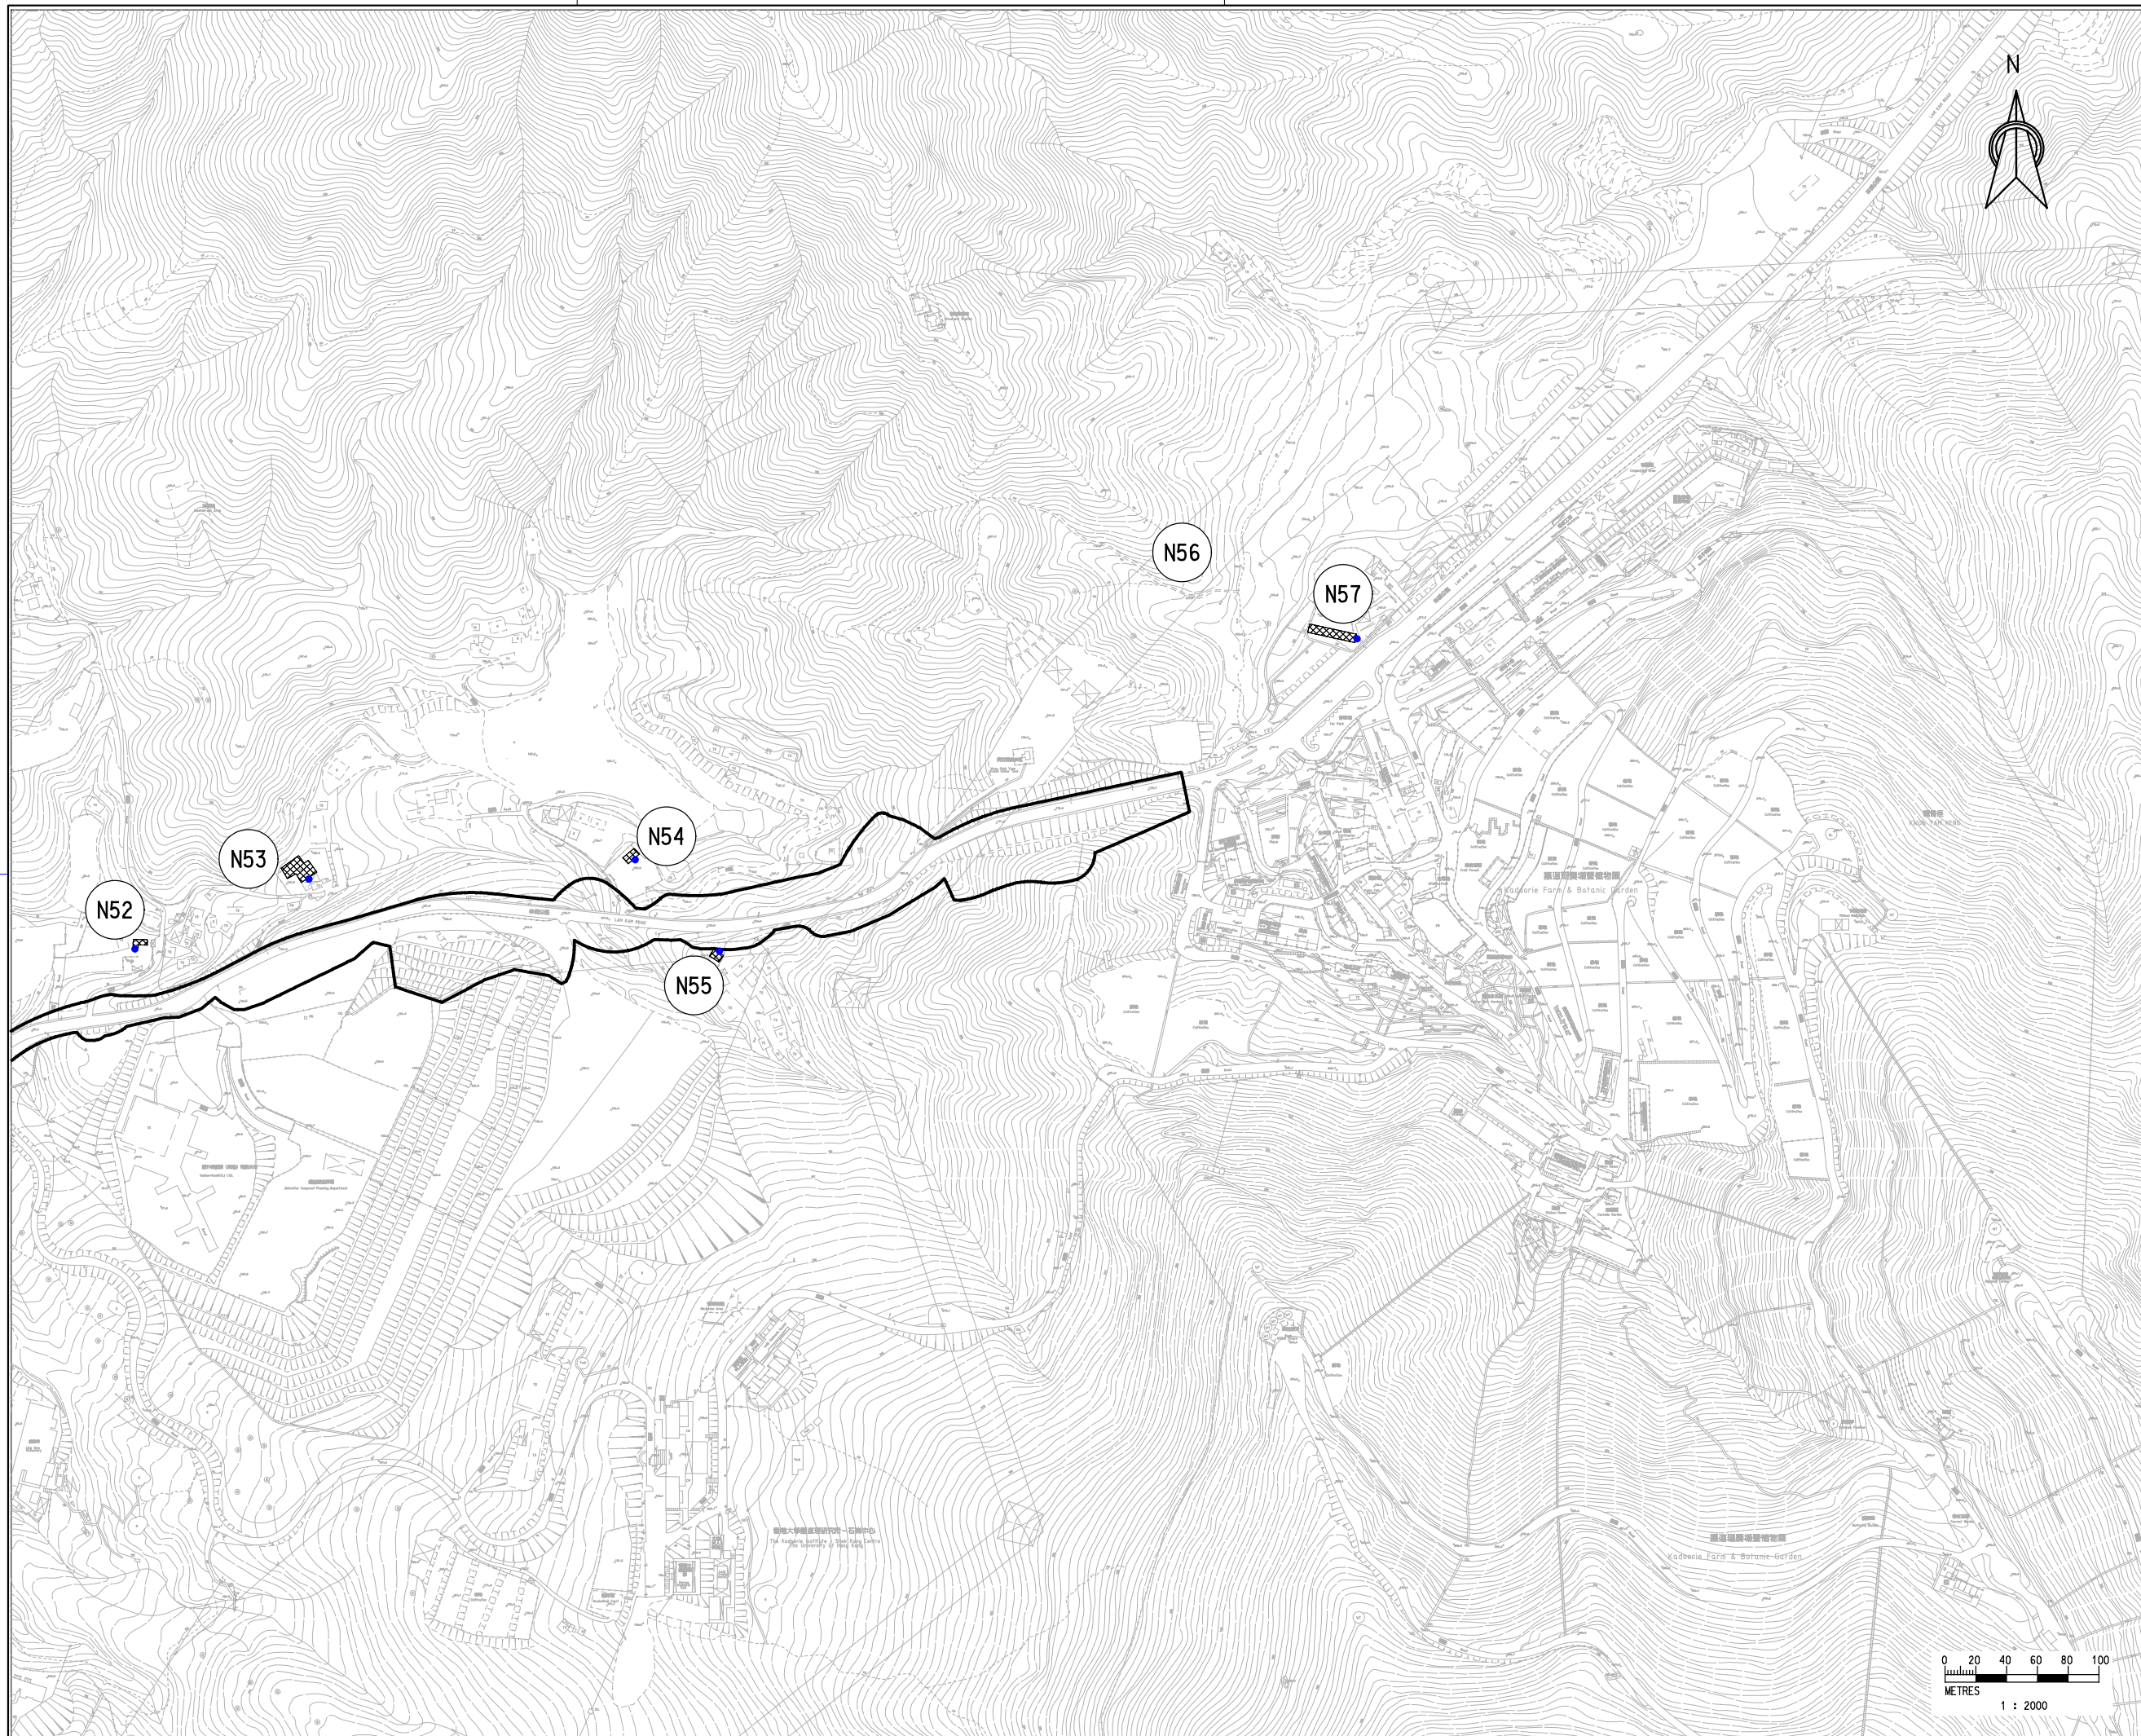

Rev.	Description of Revision	Date	Ckd.
Client			
 路政署 HIGHWAYS DEPARTMENT WORKS DIVISION			
The Engineer			
 MANNINGS (Asia) Consultants Limited			
Project			
Agreement No. CE 76/2017 (HY) Upgrading of Remaining Sections of Kam Tin Road and Lam Kam Road			
Title			
Locations of Representative Noise Sensitive Receivers			
(Sheet 4 of 5)			
Scale 1:n A1			
Drawing No.		Stage	Rev.
Figure 4.2d			



LEGEND :

-  Representative Noise Sensitive Receiver
-  Planned Noise Sensitive Receiver
-  Noise Assessment Point
-  Project Boundary



Rev.	Description of Revision	Date	Ckd.

Client



路政署
HIGHWAYS DEPARTMENT
WORKS DIVISION

The Engineer



MANNINGS
(Asia) Consultants Limited

Project

**Agreement No. CE 76/2017 (HY)
Upgrading of Remaining
Sections of Kam Tin Road and
Lam Kam Road**

Title

**Locations of Representative
Noise Sensitive Receivers**

(Sheet 5 of 5)

Scale 1:n A1

Drawing No.	Stage	Rev.
Figure 4.2e		

