

**LEGEND**

- x NOTIONAL SOURCE POSITION OF WORK FRONT
- NOISE ASSESSMENT POINT

Rev.	Description of Revision	Date	Ckd.

Client  
 路政署  
 HIGHWAYS DEPARTMENT  
 WORKS DIVISION

The Engineer  
**MANNINGS**  
 (Asia) Consultants Limited


Project  
**AGREEMENT NO. CE 76/2017 (HY)  
 UPGRADING OF REMAINING  
 SECTIONS OF KAM TIN ROAD AND  
 LAM KAM ROAD**


Title  
**HORIZONTAL DISTANCE  
 BETWEEN NOISE SOURCES  
 AND NSRs**

Scale In A1 AS SHOWN (SHEET 1 OF 17)

Drawing No. **FIGURE 4.3a** Stage Rev.

**KEY PLAN**  
 SCALE 1:5000

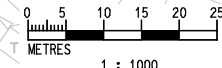

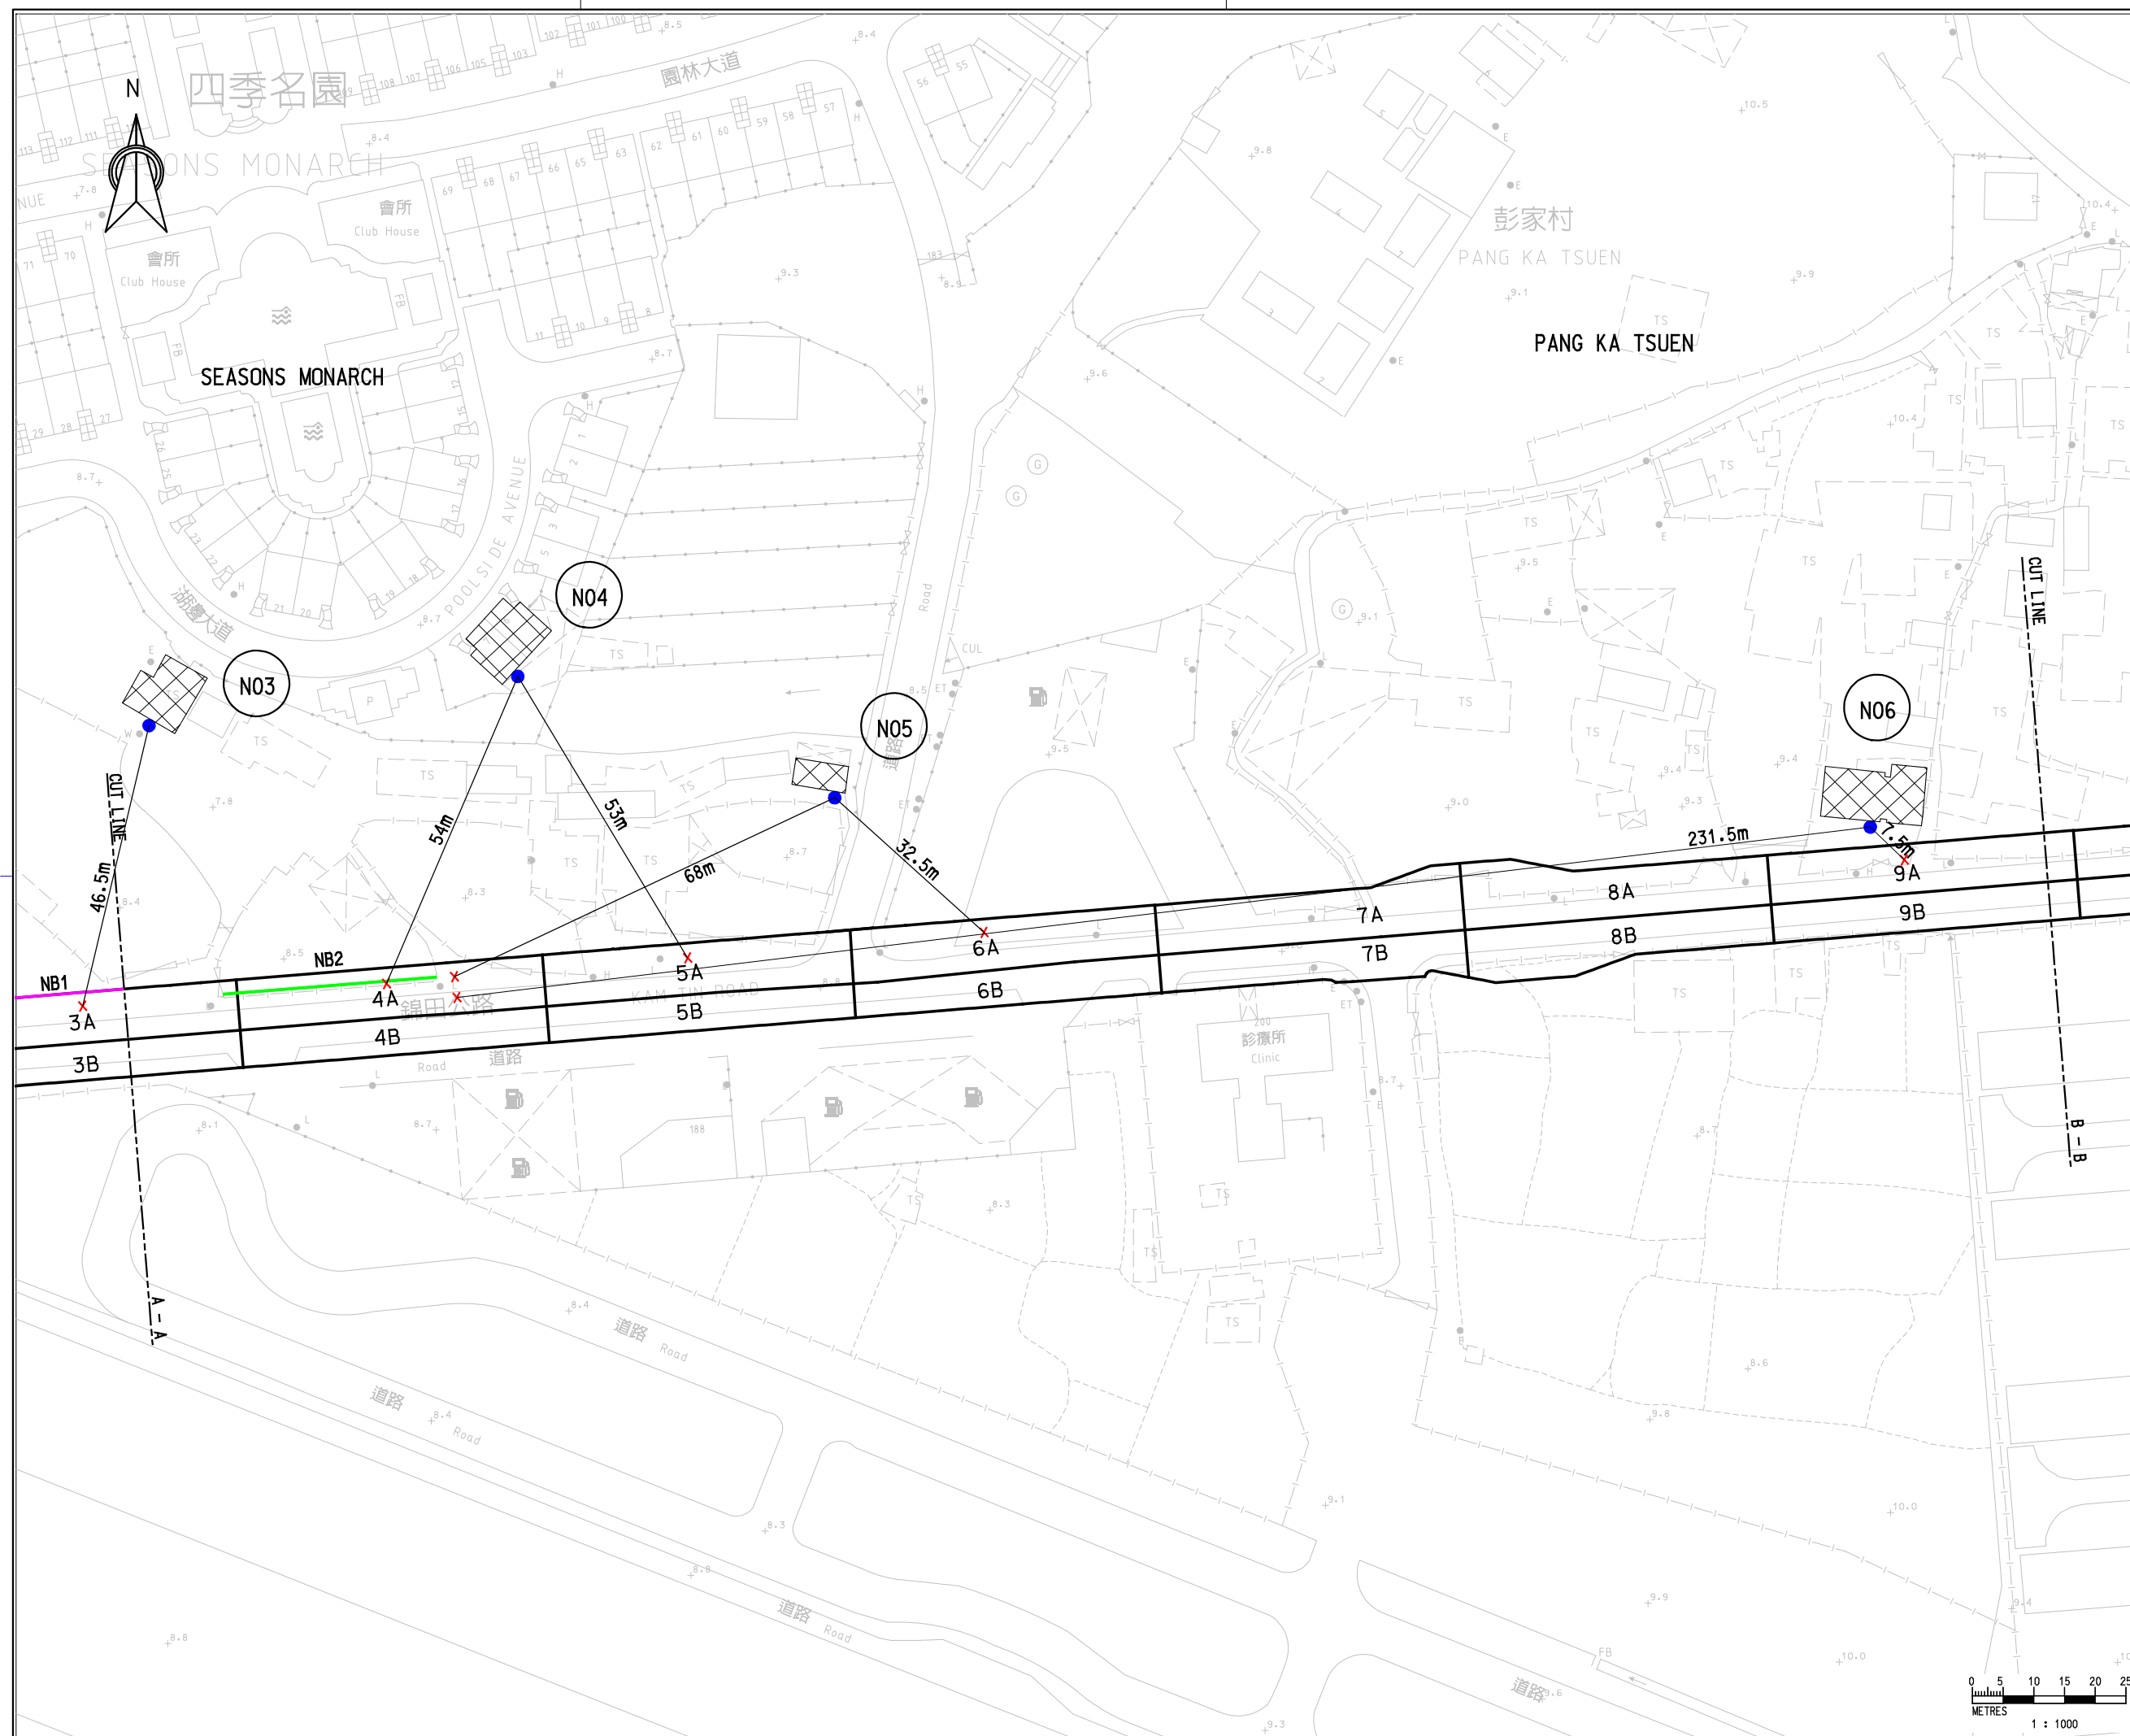

**LEGEND**

- ✕ NOTIONAL SOURCE POSITION OF WORK FRONT
- NOISE ASSESSMENT POINT

Rev.	Description of Revision	Date	Ckd.

Client



路政署  
HIGHWAYS DEPARTMENT  
WORKS DIVISION

The Engineer



**MANNINGS**  
(Asia) Consultants Limited

Project

**AGREEMENT NO. CE 76/2017 (HY)  
UPGRADING OF REMAINING  
SECTIONS OF KAM TIN ROAD AND  
LAM KAM ROAD**


Title


**HORIZONTAL DISTANCE  
BETWEEN NOISE SOURCES  
AND NSRs**

Scale In A1 AS SHOWN

Drawing No. **FIGURE 4.3b**

Stage Rev.

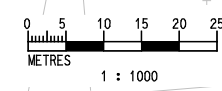

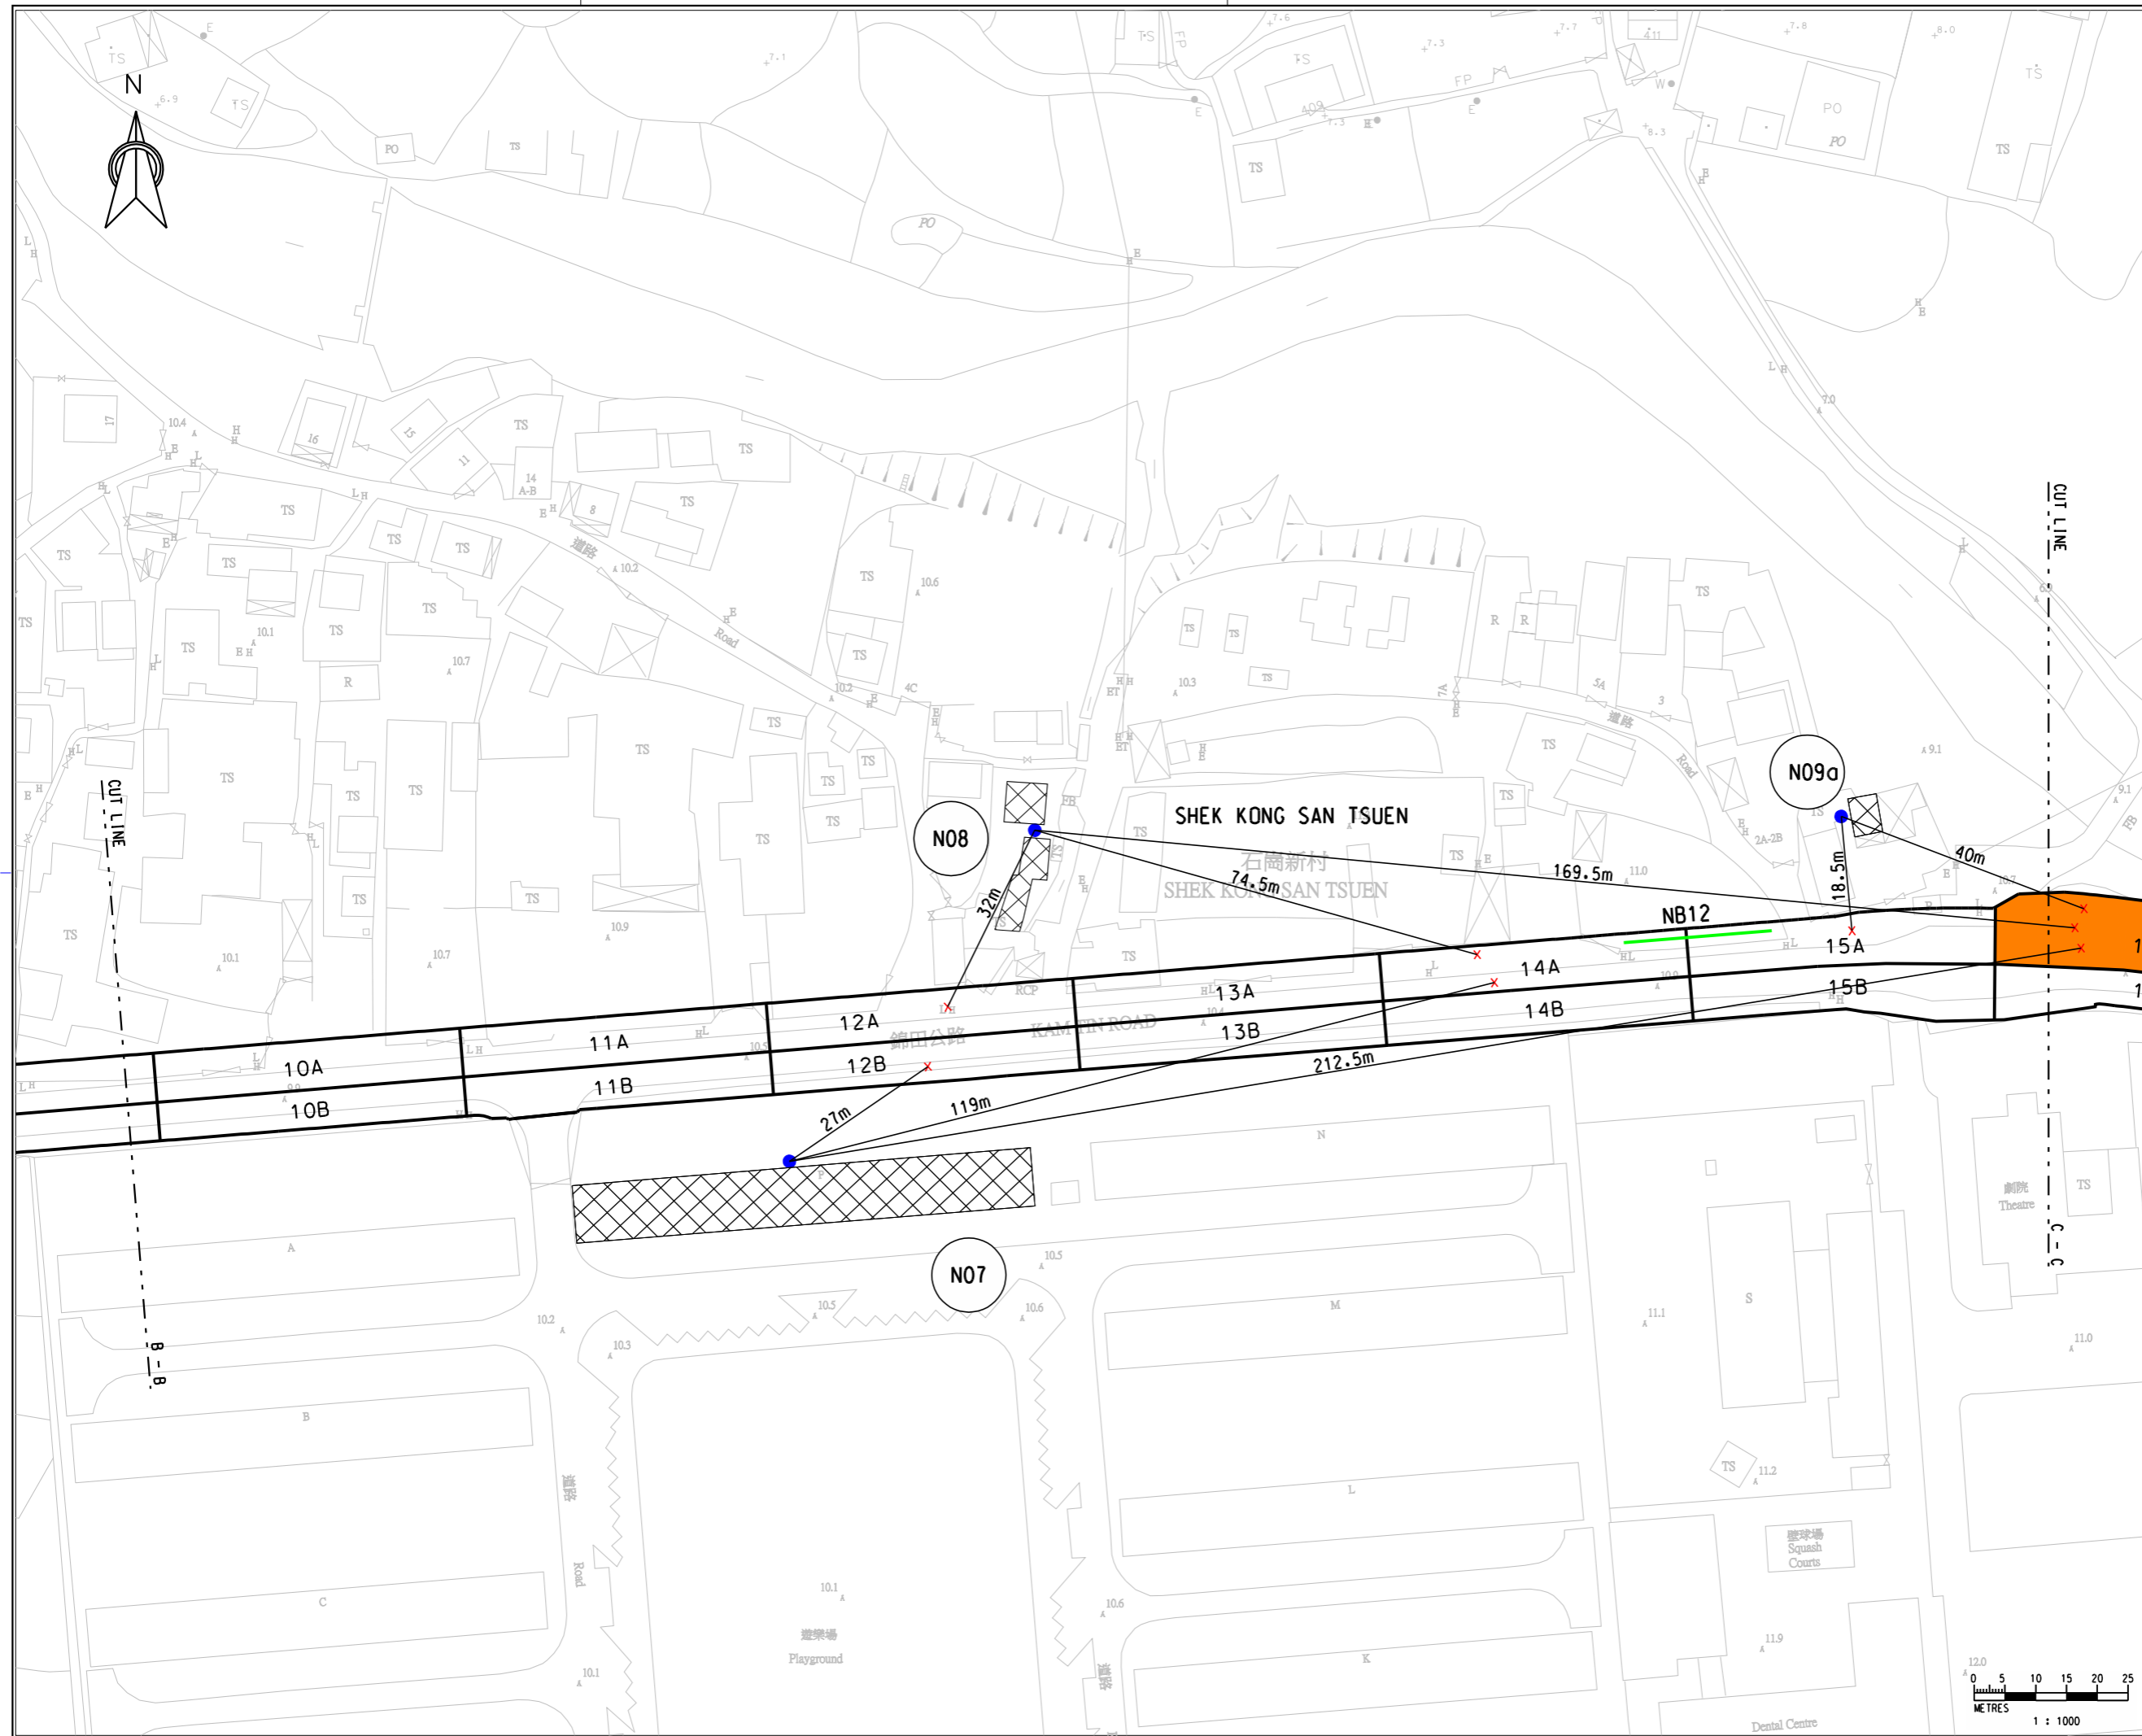

**LEGEND**

- X NOTIONAL SOURCE POSITION OF WORK FRONT
- NOISE ASSESSMENT POINT
- PROPOSED GEOTECHNICAL WORKS AND RETAINING WALL ON EXISTING SLOPE

Rev.	Description of Revision	Date	Ckd.

Client  
 路政署  
 HIGHWAYS DEPARTMENT  
 WORKS DIVISION


The Engineer  
 **MANNINGS**  
 (Asia) Consultants Limited

Project  
**AGREEMENT NO. CE 76/2017 (HY)  
 UPGRADING OF REMAINING  
 SECTIONS OF KAM TIN ROAD AND  
 LAM KAM ROAD**



Title  
**HORIZONTAL DISTANCE  
 BETWEEN NOISE SOURCES  
 AND NSRs**

Scale in A1 AS SHOWN  
 Drawing No. **FIGURE 4.3c** Stage Rev.




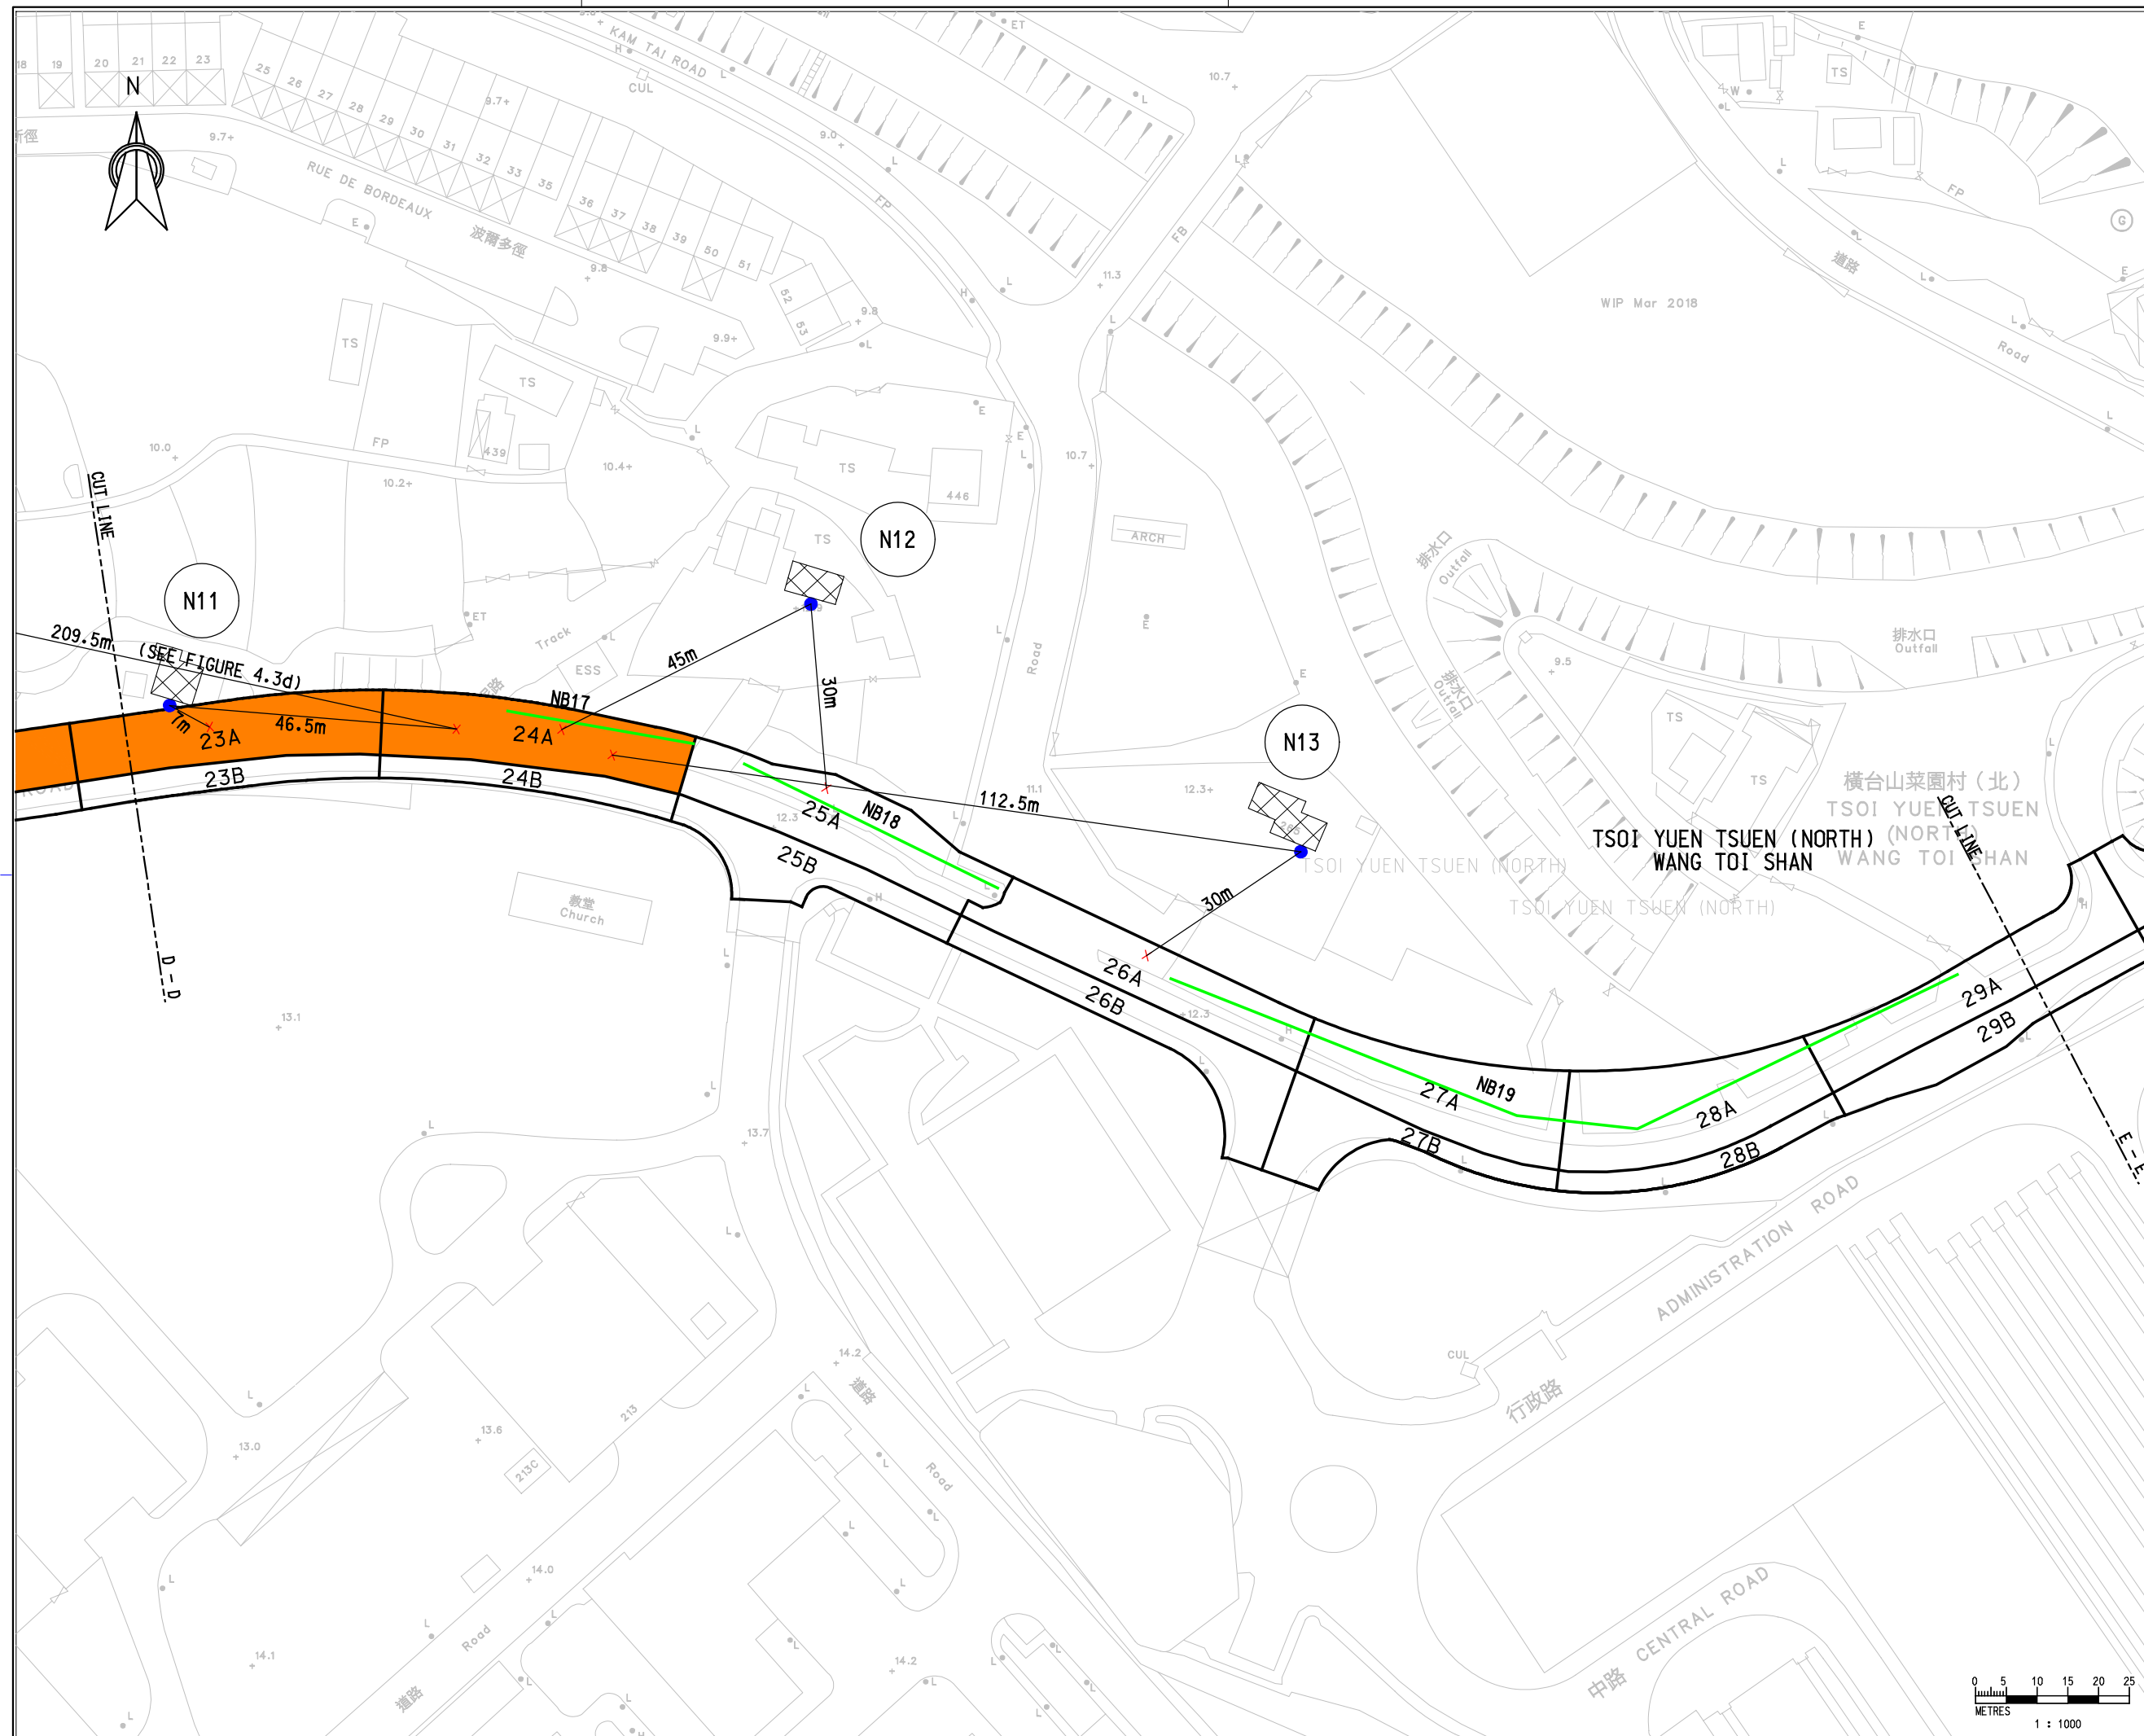

- LEGEND**
- ✕ NOTIONAL SOURCE POSITION OF WORK FRONT
  - NOISE ASSESSMENT POINT
  - PROPOSED GEOTECHNICAL WORKS AND RETAINING WALL ON EXISTING SLOPE

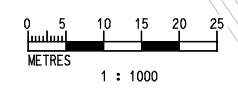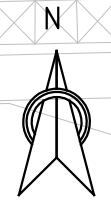

Rev.	Description of Revision	Date	Ckd.
Client			
<b>路政署 HIGHWAYS DEPARTMENT WORKS DIVISION</b>			
The Engineer			
<b>MANNINGS (Asia) Consultants Limited</b>			
Project			
<b>AGREEMENT NO. CE 76/2017 (HY) UPGRADING OF REMAINING SECTIONS OF KAM TIN ROAD AND LAM KAM ROAD</b>			
Title			
<b>HORIZONTAL DISTANCE BETWEEN NOISE SOURCES AND NSRs</b>			
(SHEET 5 OF 17)			
Scale In A1		AS SHOWN	
Drawing No.		Stage	Rev.
<b>FIGURE 4.3e</b>			

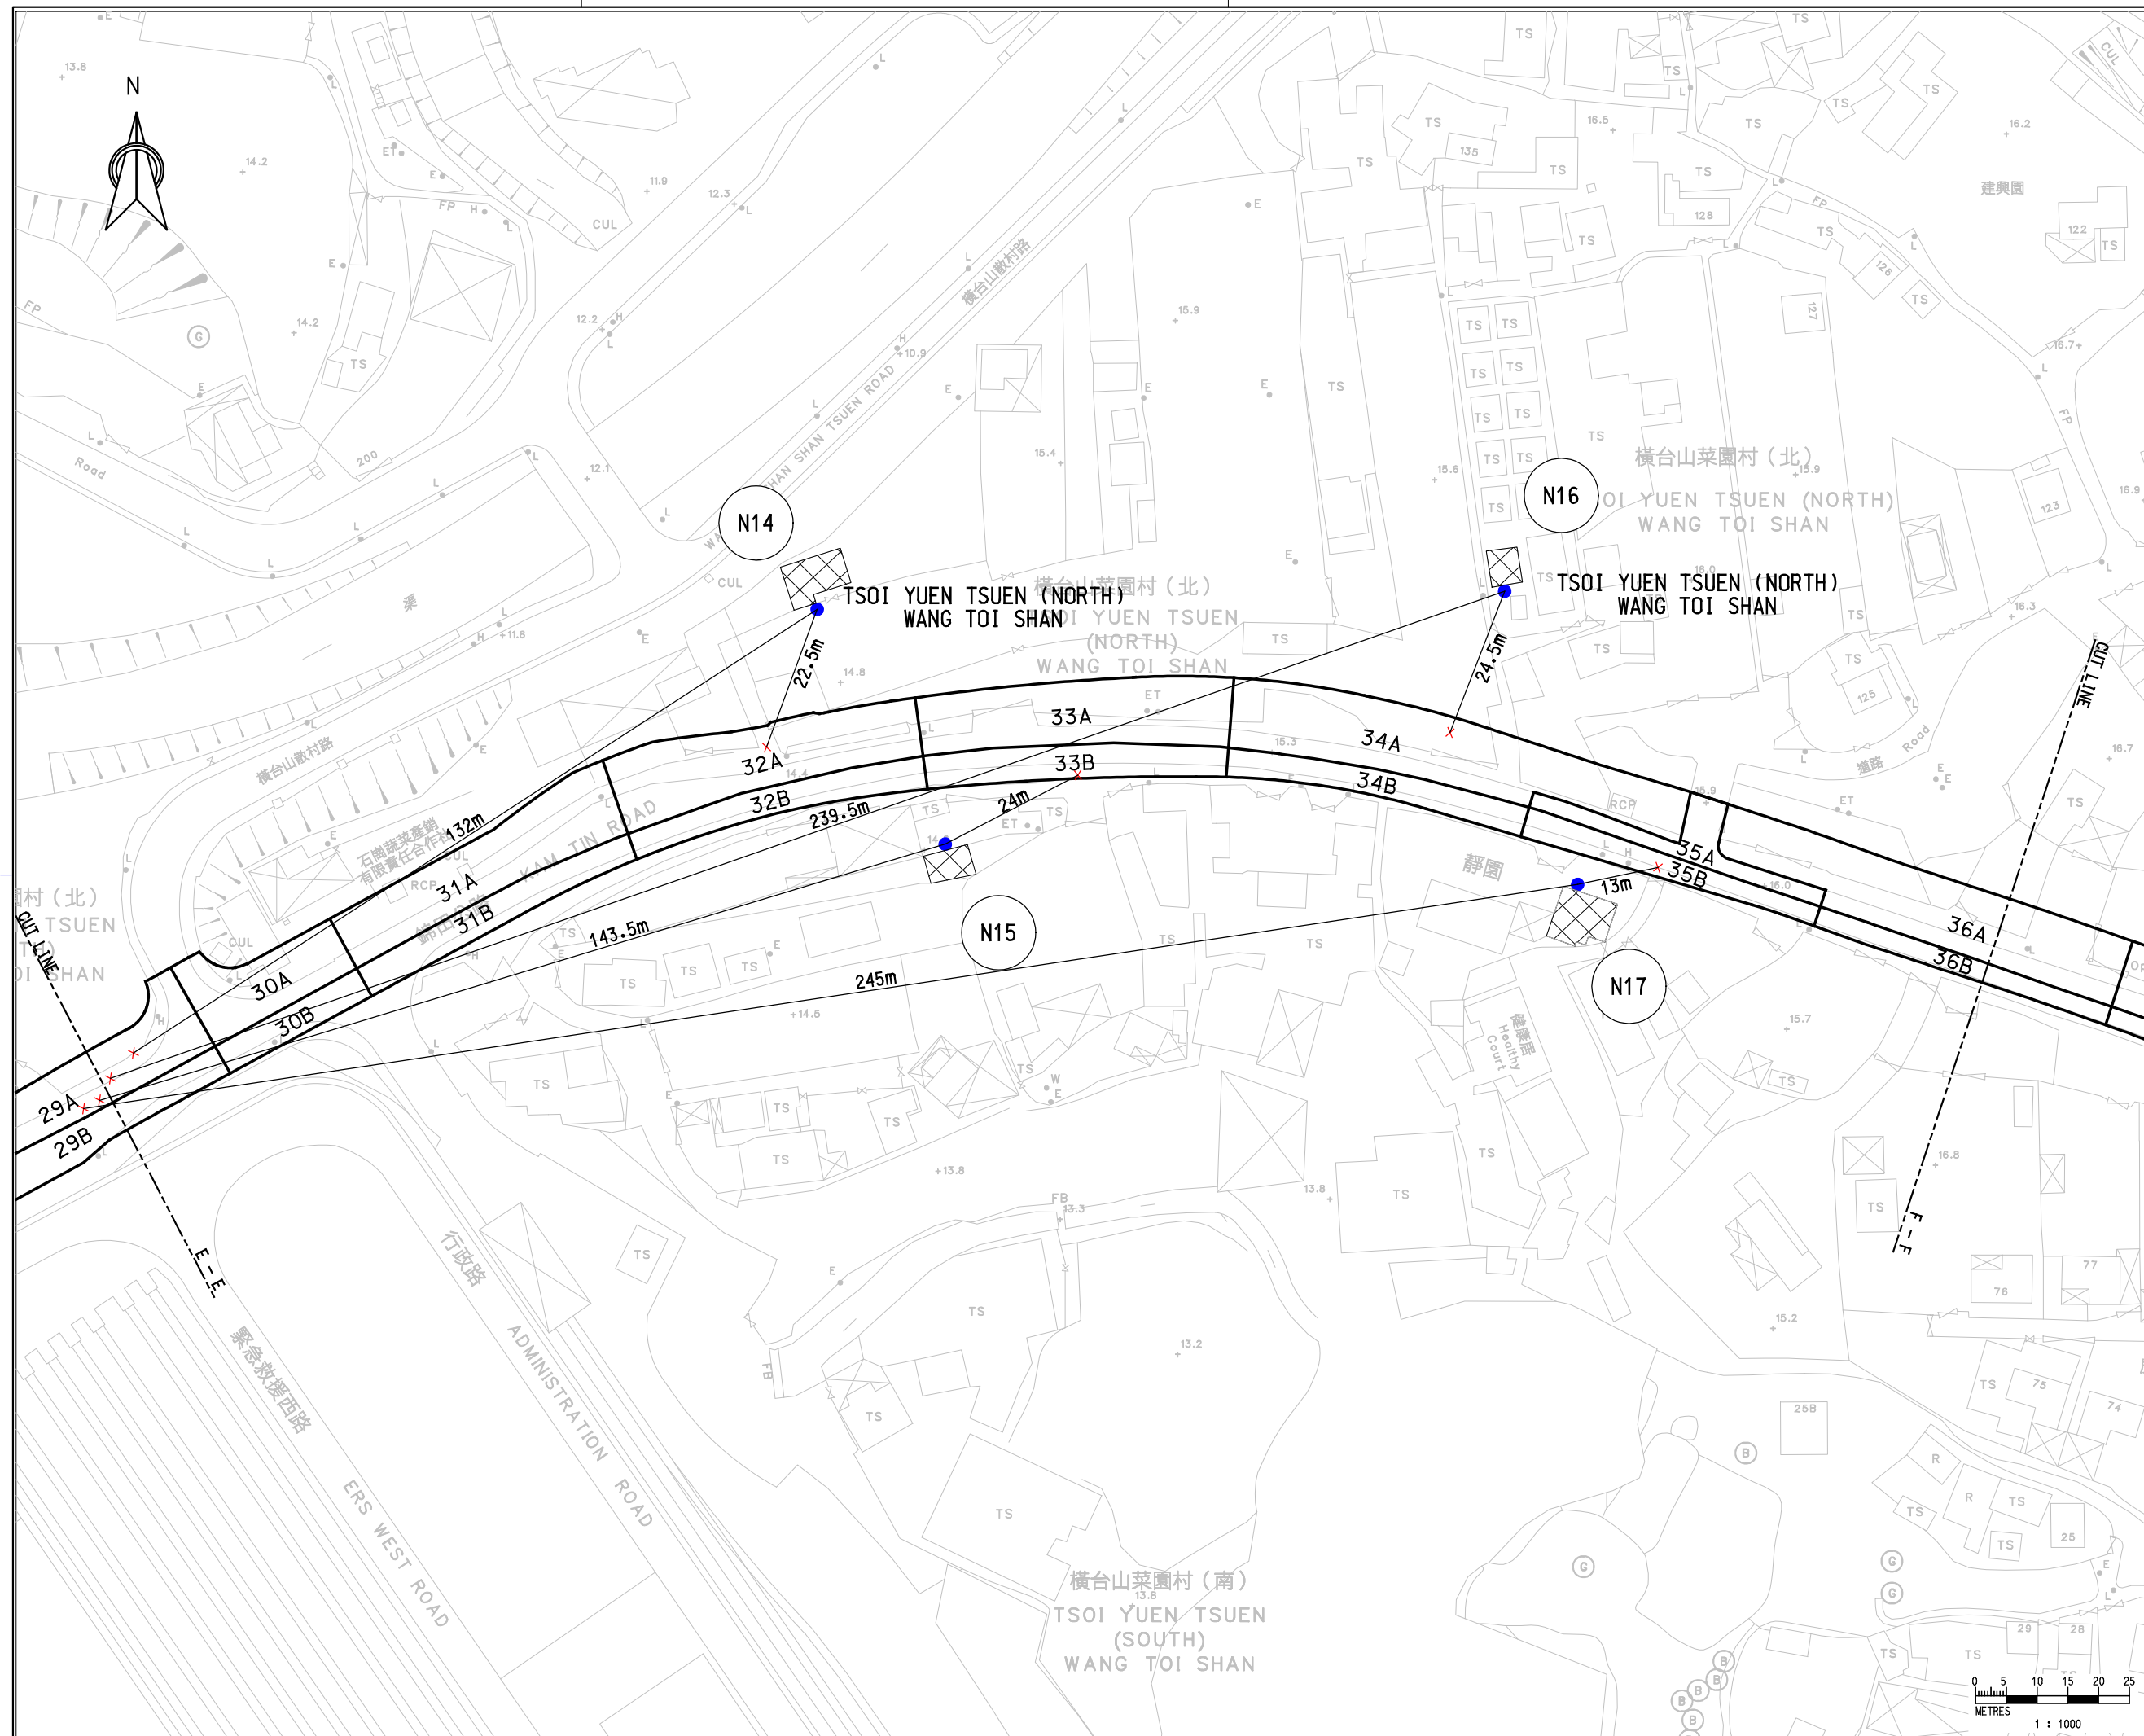

**LEGEND**

- X NOTIONAL SOURCE POSITION OF WORK FRONT
- NOISE ASSESSMENT POINT

Rev.	Description of Revision	Date	Ckd.

Client  
 路政署  
**HIGHWAYS DEPARTMENT  
 WORKS DIVISION**


The Engineer  
**MANNINGS**  
 (Asia) Consultants Limited

Project  
**AGREEMENT NO. CE 76/2017 (HY)  
 UPGRADING OF REMAINING  
 SECTIONS OF KAM TIN ROAD AND  
 LAM KAM ROAD**

Title  
**HORIZONTAL DISTANCE  
 BETWEEN NOISE SOURCES  
 AND NSRs**

Scale 1:n AS SHOWN  
 1 : 1000

Drawing No. **FIGURE 4.3f** Stage Rev.

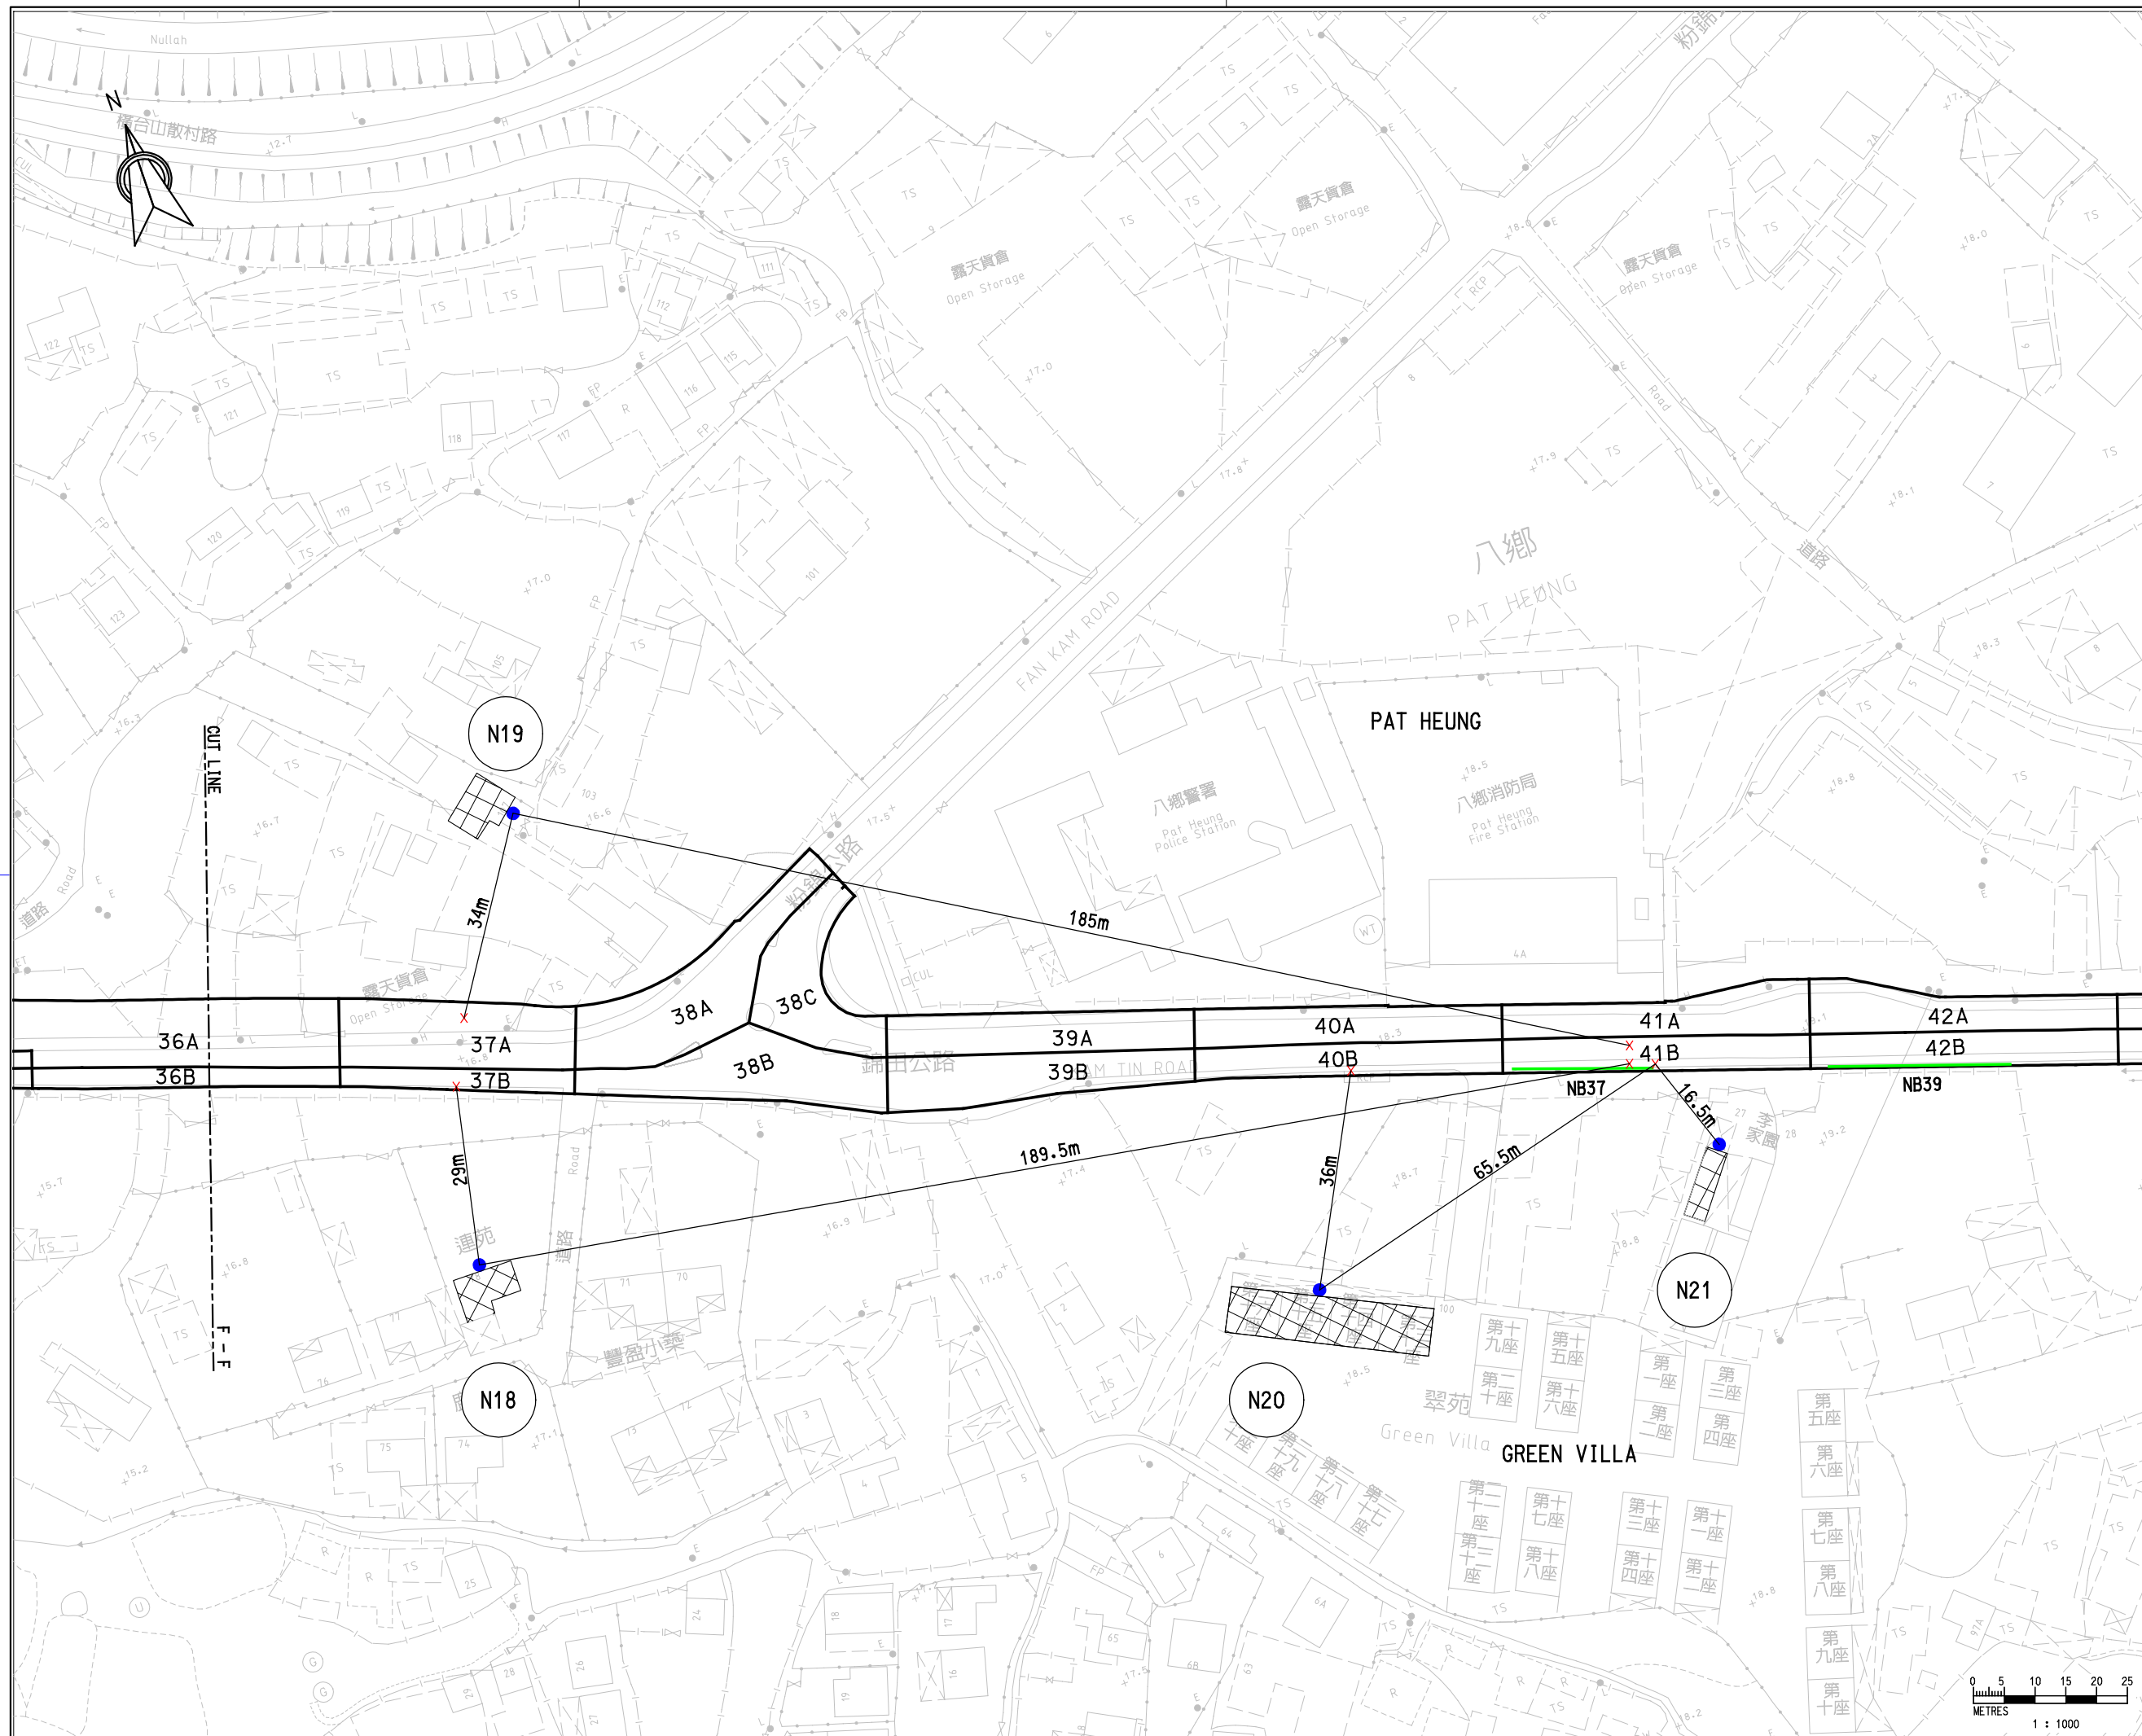

**LEGEND**

- ✕ NOTIONAL SOURCE POSITION OF WORK FRONT
- NOISE ASSESSMENT POINT

Rev.	Description of Revision	Date	Ckd.

Client



路政署  
HIGHWAYS DEPARTMENT  
WORKS DIVISION

The Engineer



**MANNINGS**  
(Asia) Consultants Limited

Project


**AGREEMENT NO. CE 76/2017 (HY)  
UPGRADING OF REMAINING  
SECTIONS OF KAM TIN ROAD AND  
LAM KAM ROAD**

Title

**HORIZONTAL DISTANCE  
BETWEEN NOISE SOURCES  
AND NSRs**

Scale 1:n 1: AS SHOWN (SHEET 7 OF 17)

Drawing No. **FIGURE 4.3g** Stage Rev.

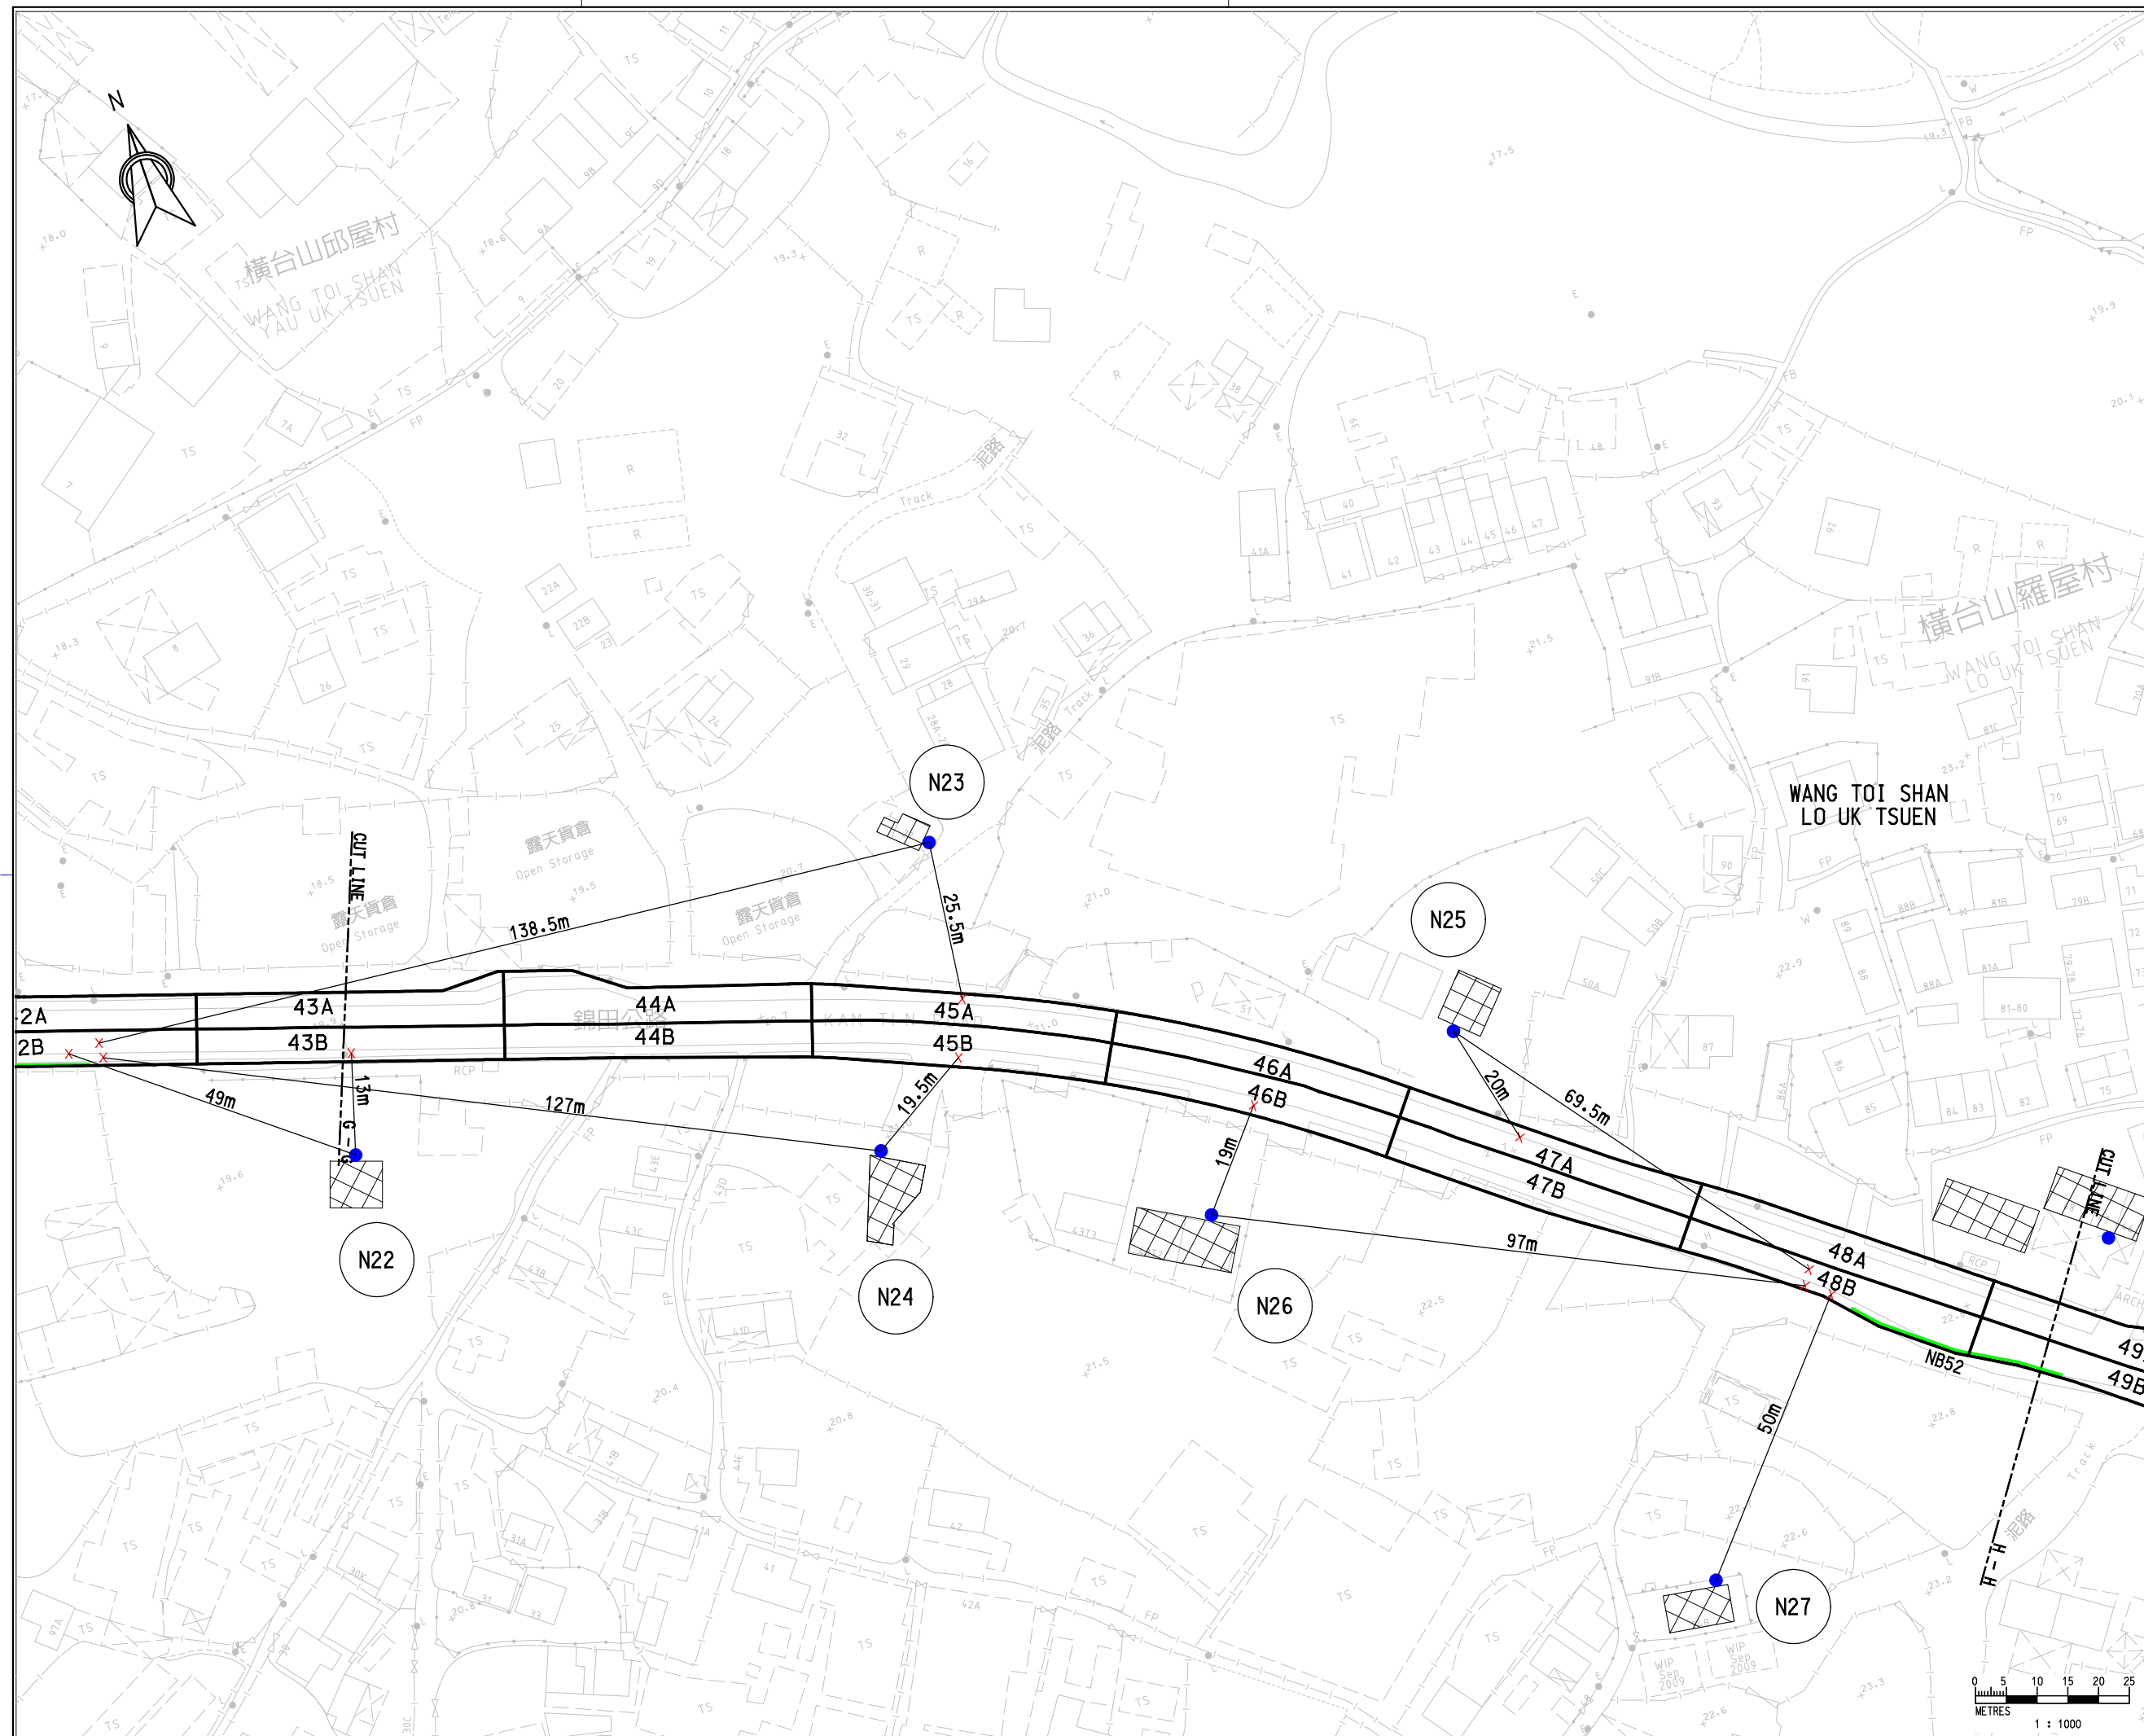

**LEGEND**

- X NOTIONAL SOURCE POSITION OF WORK FRONT
- NOISE ASSESSMENT POINT

Rev.	Description of Revision	Date	Ckd.

Client



The Engineer



Project

AGREEMENT NO. CE 76/2017 (HY)  
UPGRADING OF REMAINING  
SECTIONS OF KAM TIN ROAD AND  
LAM KAM ROAD

Title


HORIZONTAL DISTANCE  
BETWEEN NOISE SOURCES  
AND NSRs

Scale 1:n AS SHOWN (SHEET 8 OF 17)

Drawing No. Stage Rev.

FIGURE 4.3h



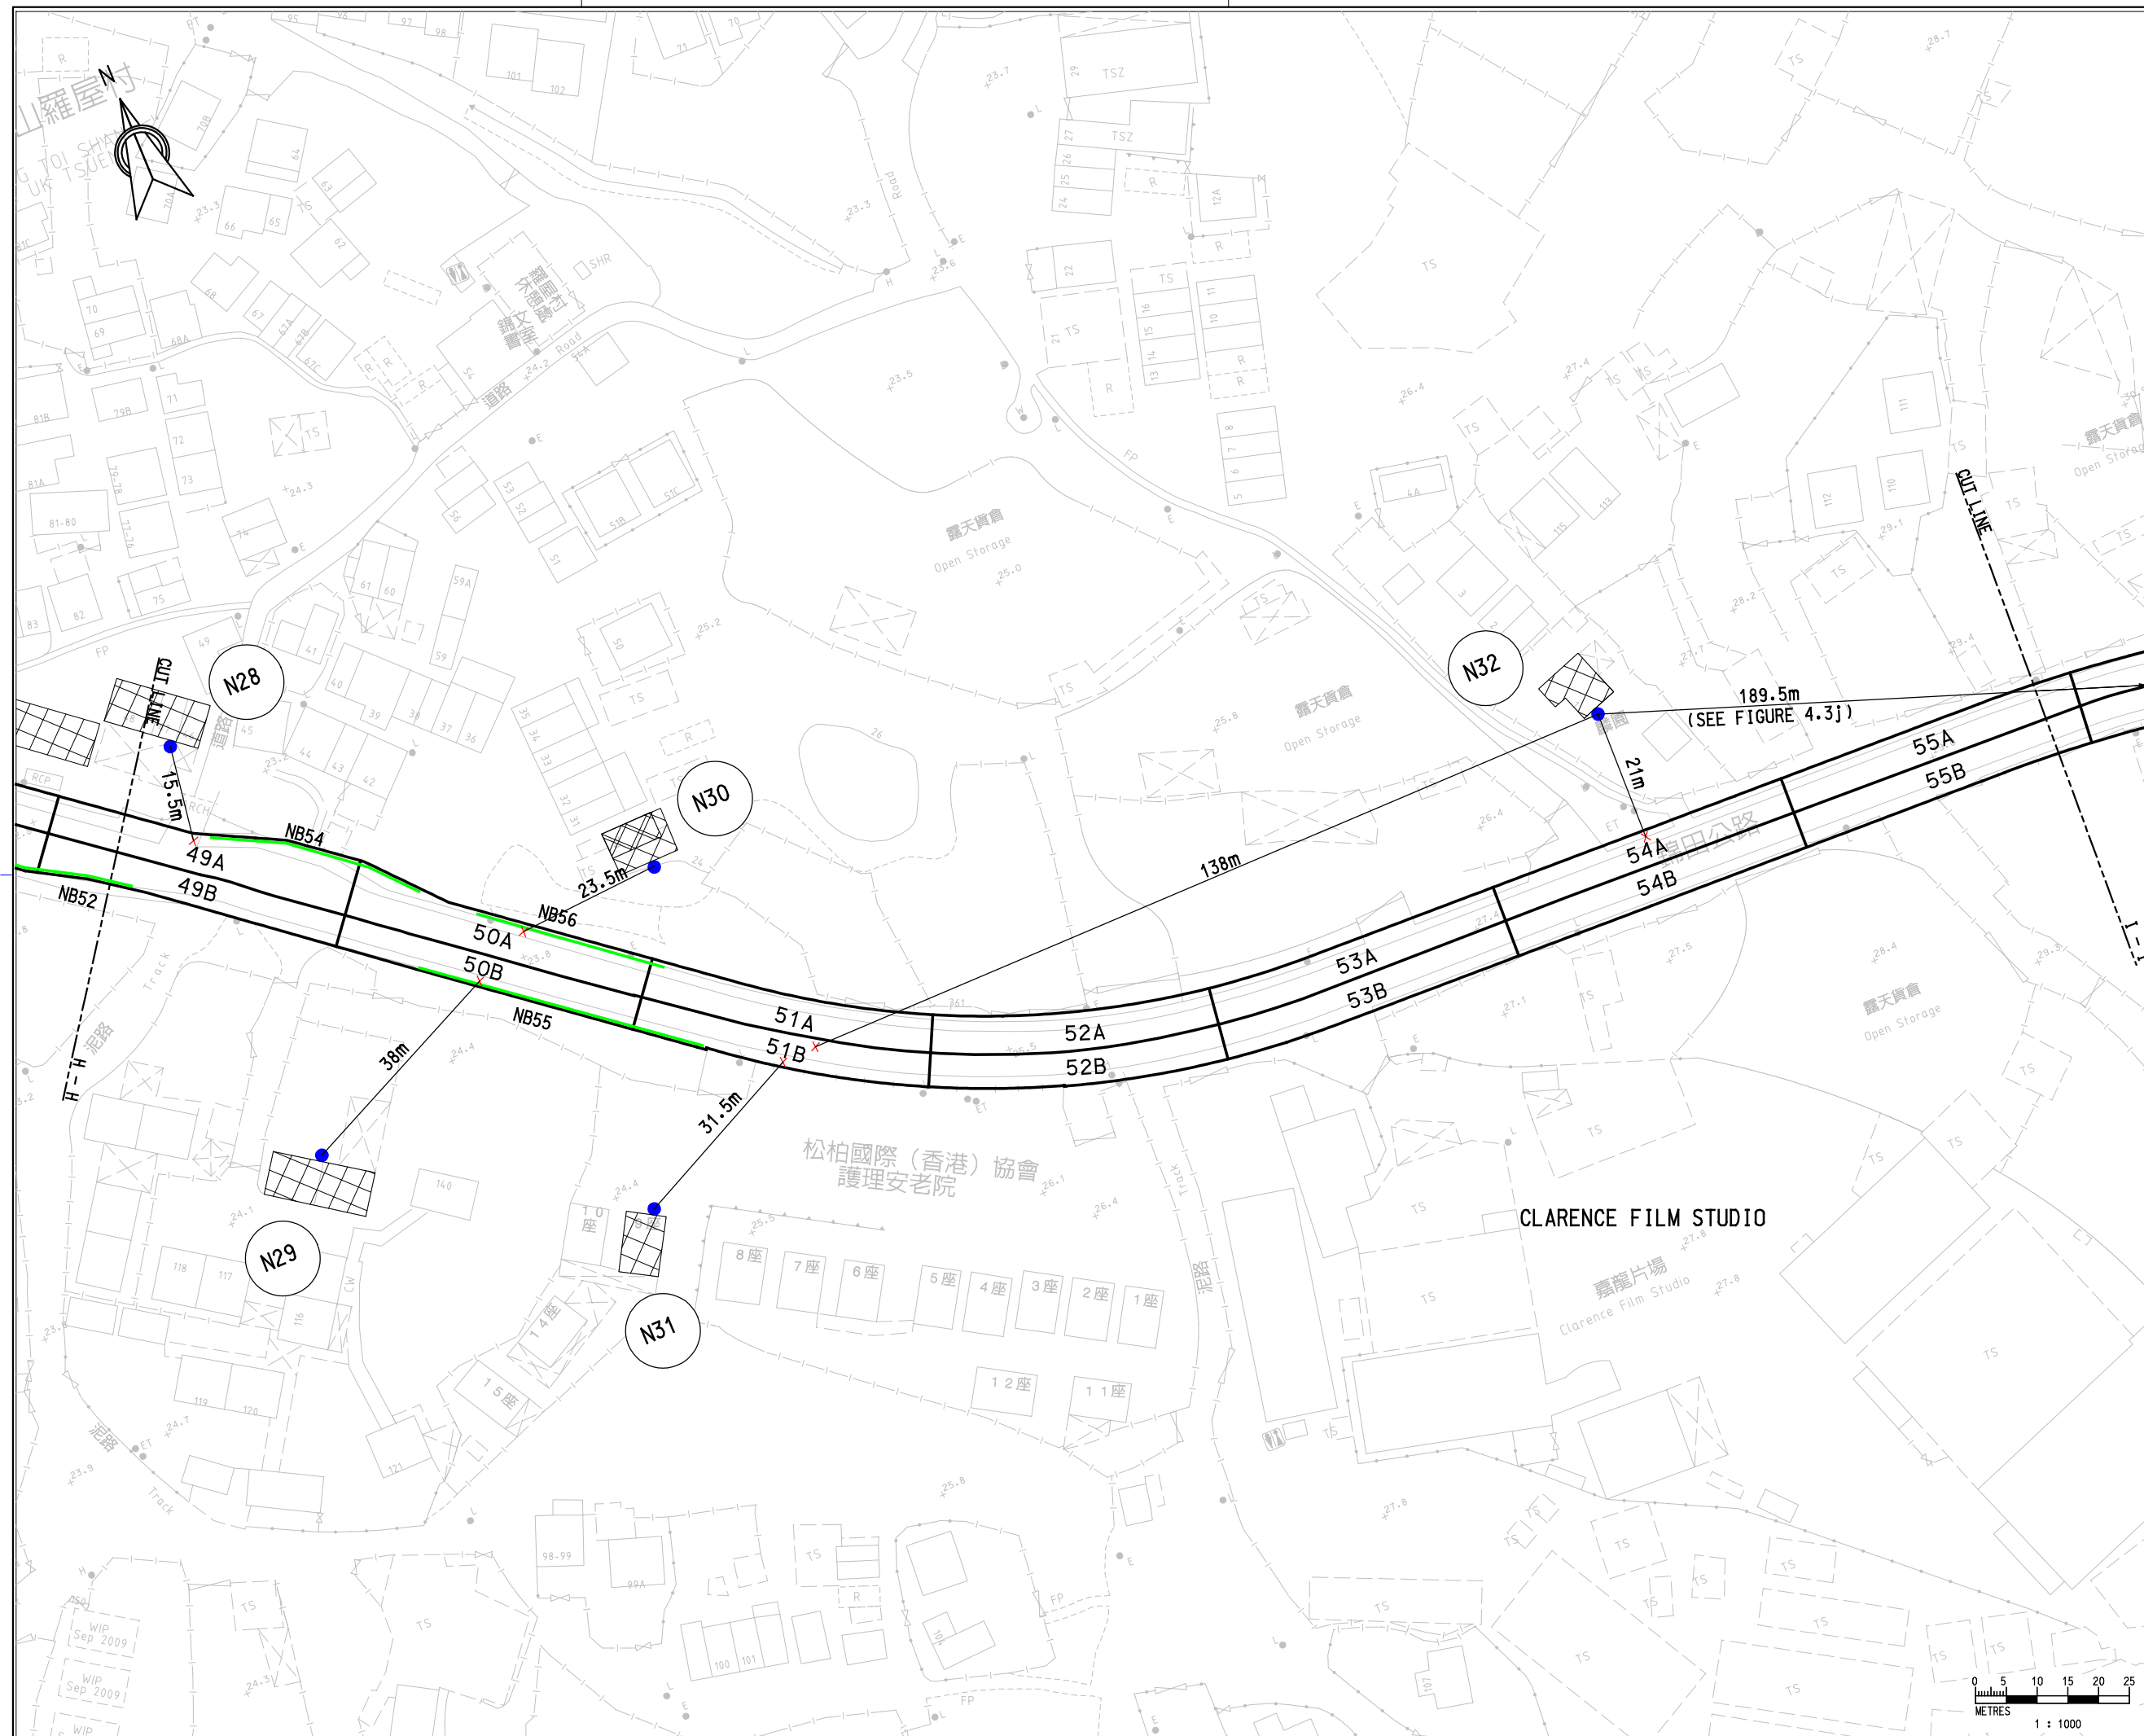

**LEGEND**

- X NOTIONAL SOURCE POSITION OF WORK FRONT
- NOISE ASSESSMENT POINT

Rev.	Description of Revision	Date	Ckd.

Client  
**路政署**  
**HIGHWAYS DEPARTMENT**  
**WORKS DIVISION**


The Engineer  
**MANNINGS**  
**(Asia) Consultants Limited**



Project  
**AGREEMENT NO. CE 76/2017 (HY)**  
**UPGRADING OF REMAINING**  
**SECTIONS OF KAM TIN ROAD AND**  
**LAM KAM ROAD**

Title  
**HORIZONTAL DISTANCE**  
**BETWEEN NOISE SOURCES**  
**AND NSRs**

Scale 1:n AS SHOWN  
 1 : 1000

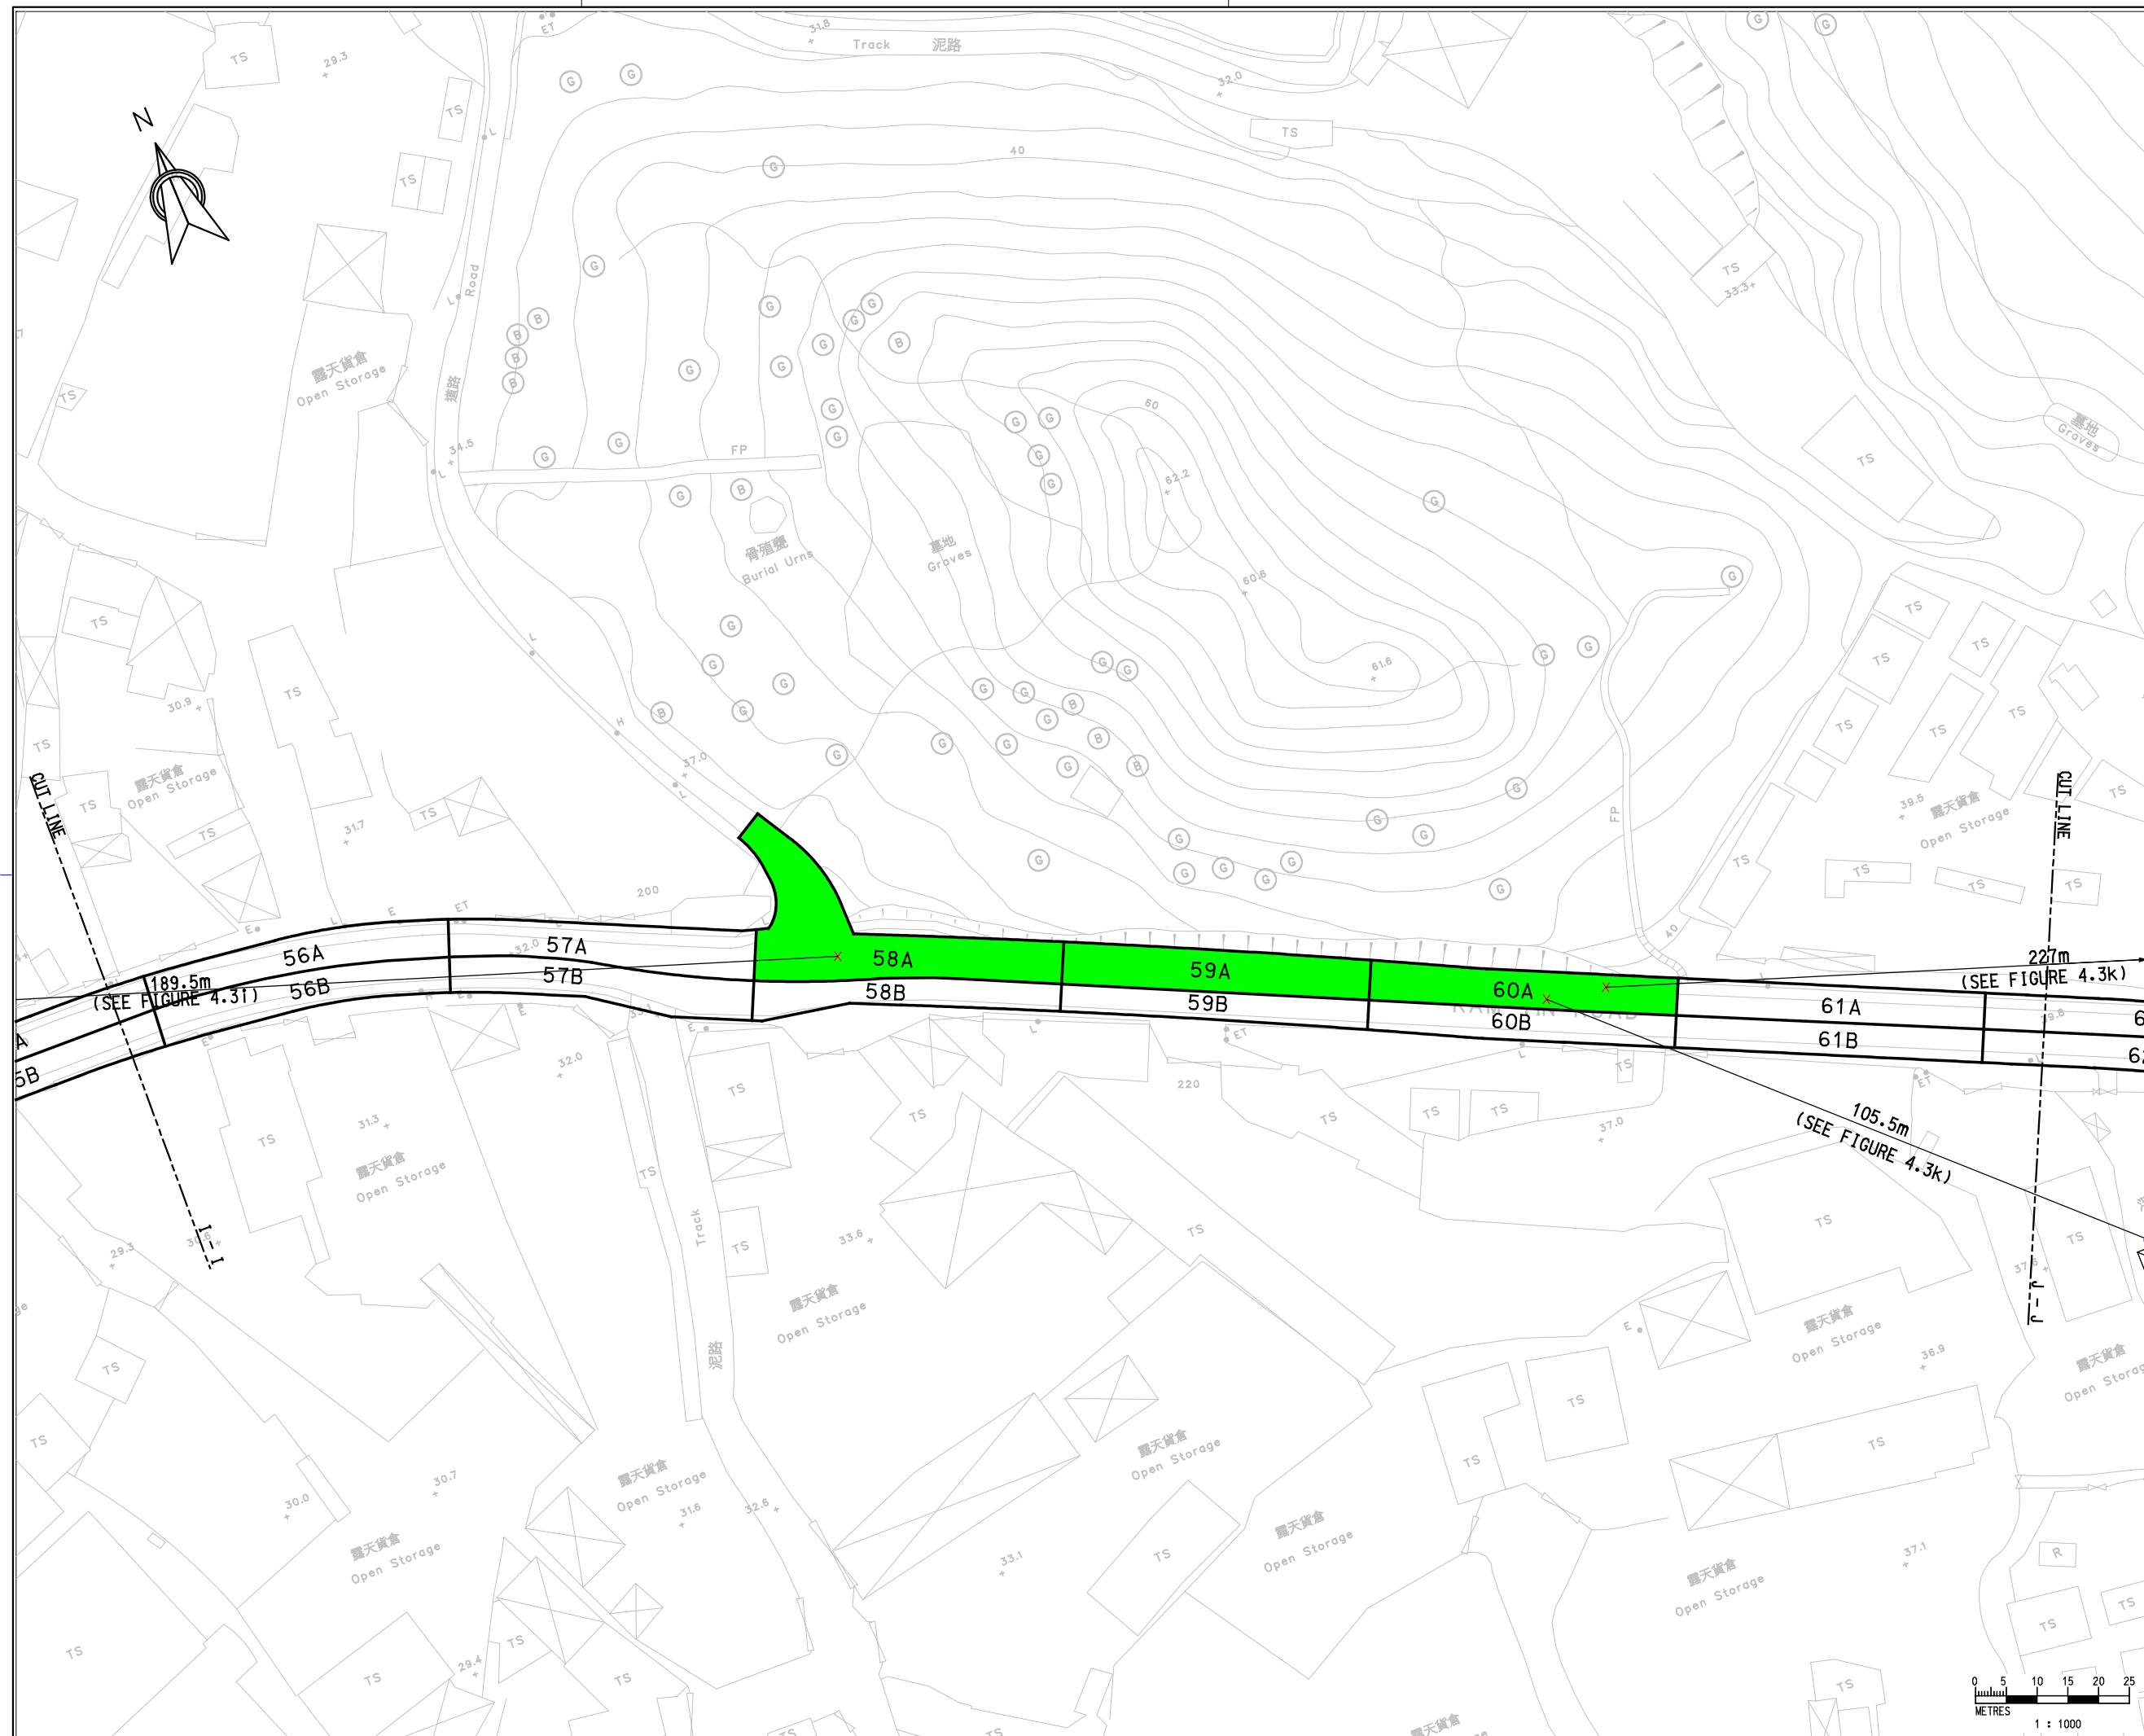Drawing No. **FIGURE 4.3i** Stage Rev.



- LEGEND :**
-  NOTIONAL SOURCE POSITION OF WORK FRONT
  -  PROPOSED GEOTECHNICAL WORKS (SOIL NAILS) ON EXISTING SLOPE

Rev.	Description of Revision	Date	Ckd.

The Client  
 路政署  
 HIGHWAYS DEPARTMENT  
 WORKS DIVISION


The Engineer  
 **MANNINGS**  
 (Asia) Consultants Limited


Project  
**AGREEMENT NO. CE 76/2017 (HY)  
 UPGRADING OF REMAINING  
 SECTIONS OF KAM TIN ROAD AND  
 LAM KAM ROAD**

Title  
**HORIZONTAL DISTANCE  
 BETWEEN NOISE SOURCES  
 AND NSRs**

(SHEET 10 OF 17)  
 Scale In A1 AS SHOWN


Drawing No. **FIGURE 4.3j** Stage Rev.

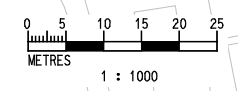

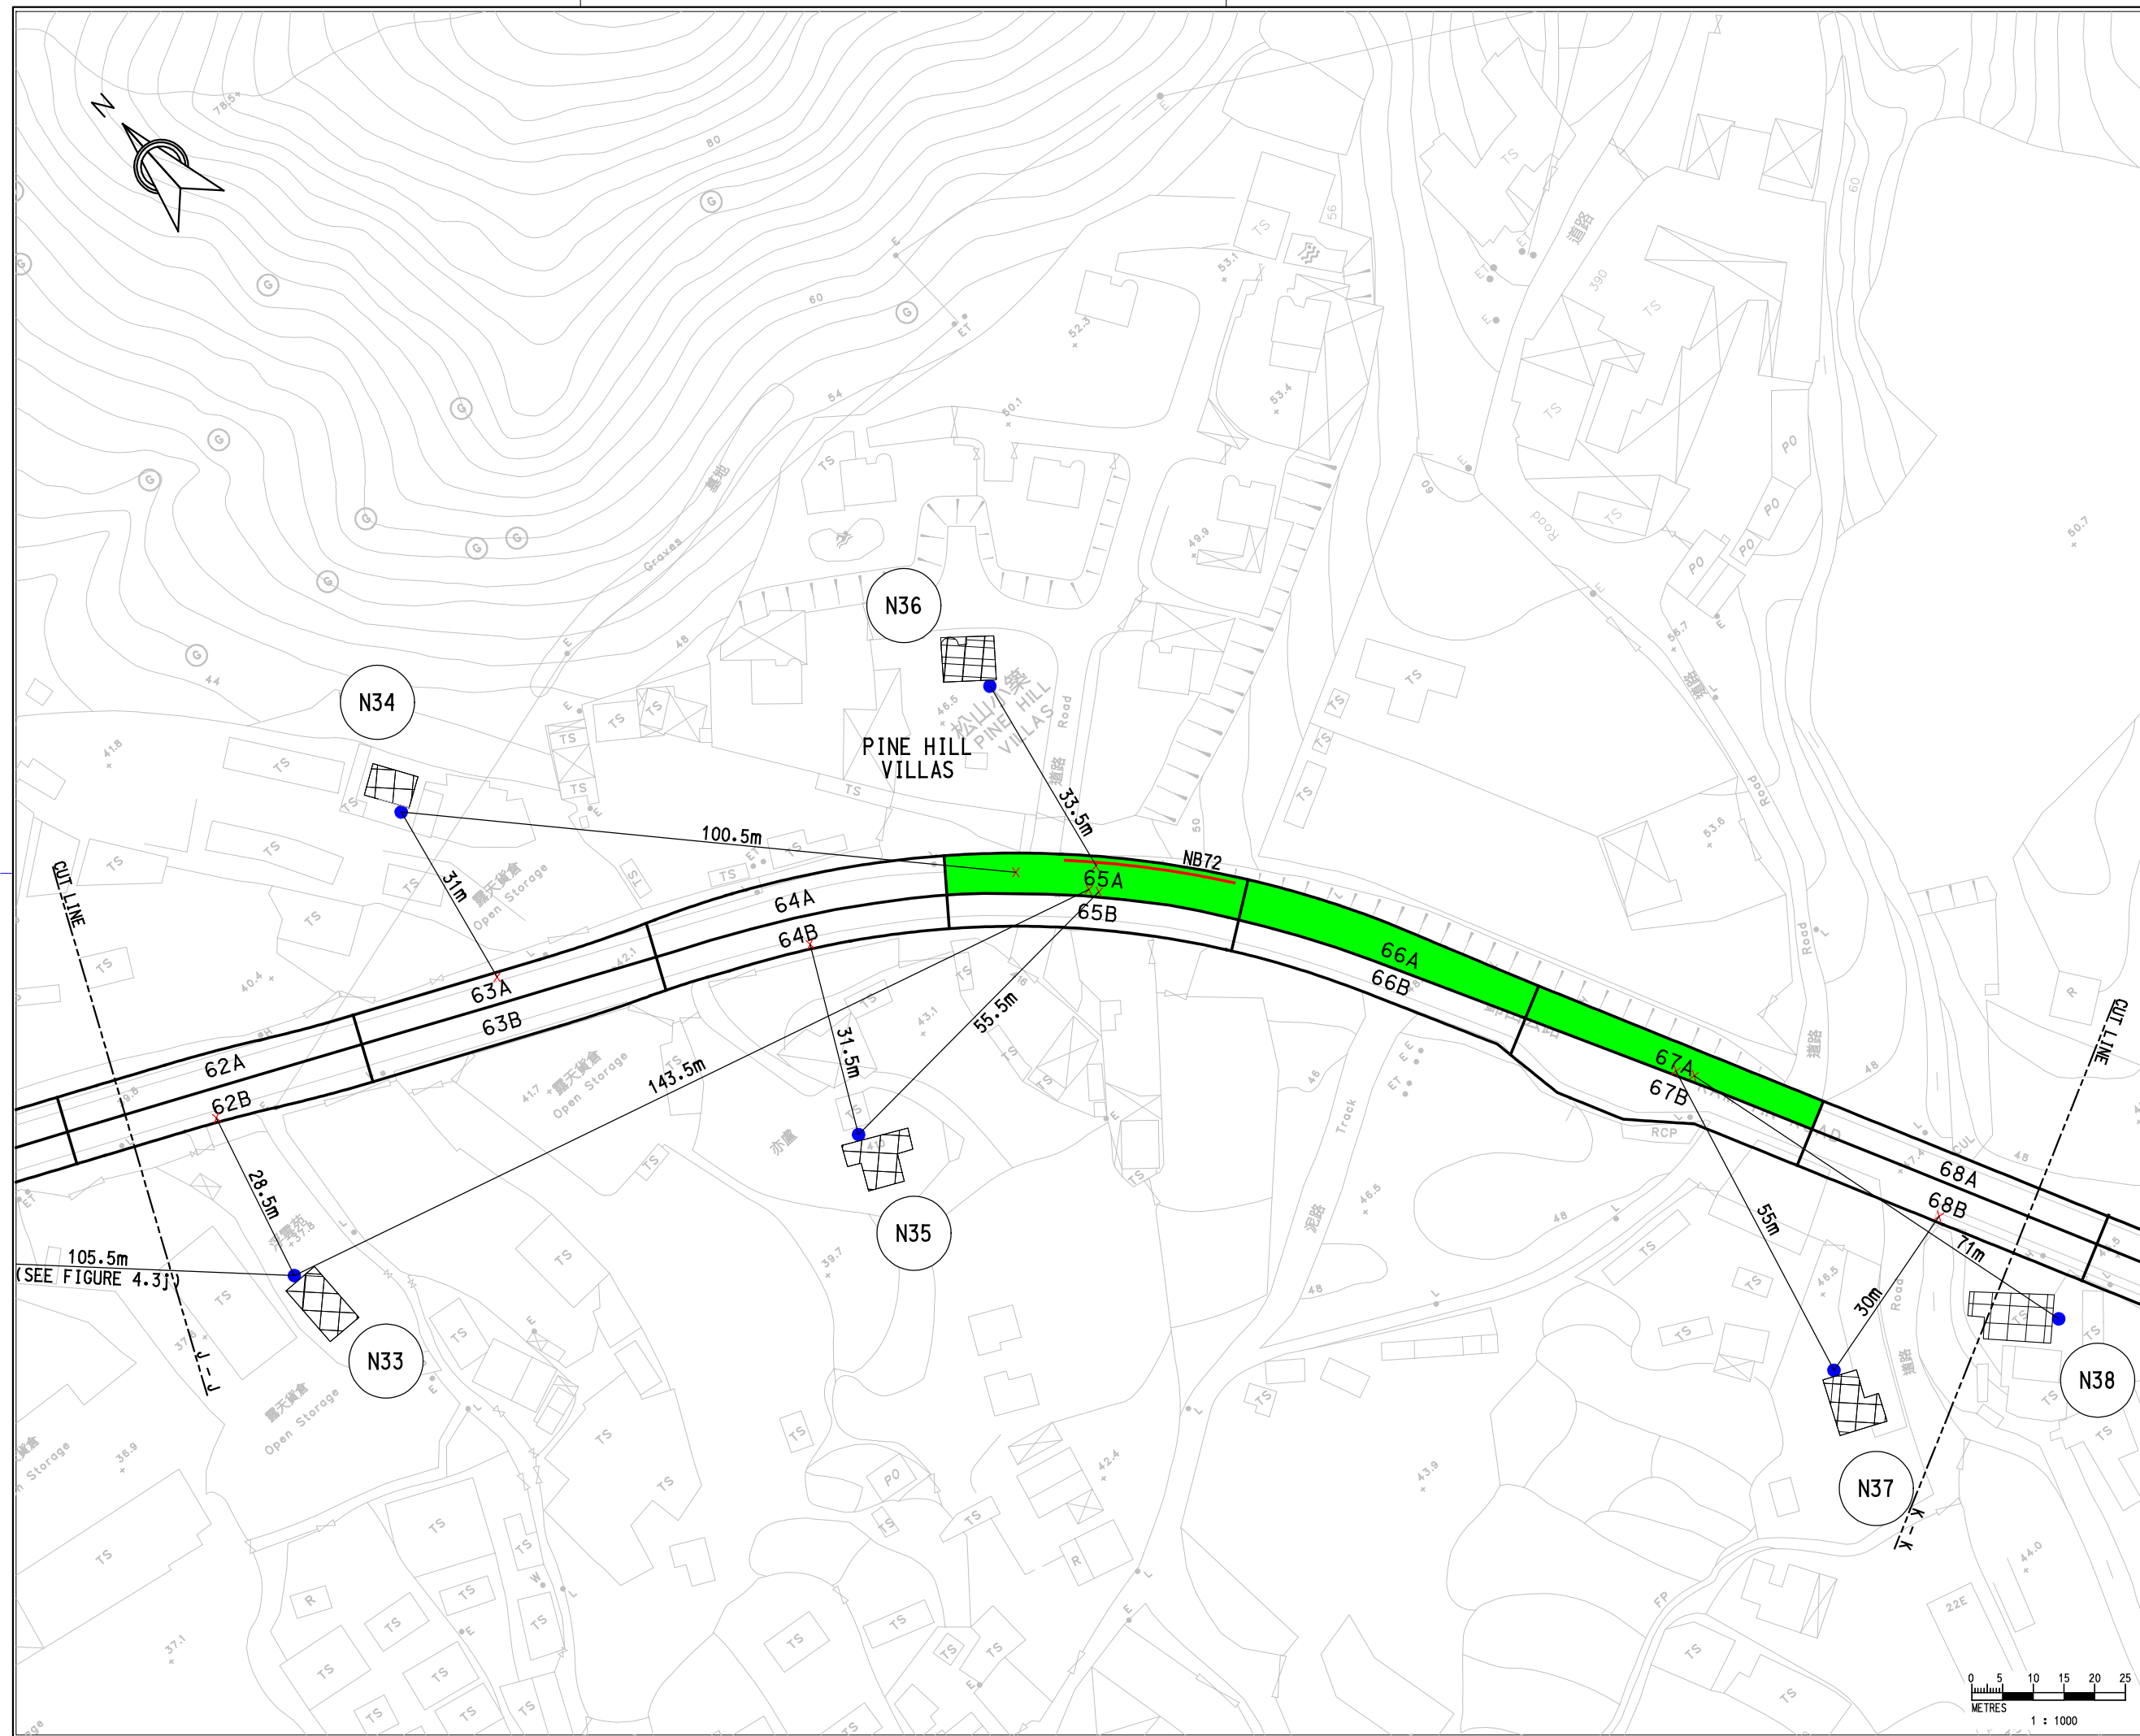

- LEGEND**
- ✕ NOTIONAL SOURCE POSITION OF WORK FRONT
  - NOISE ASSESSMENT POINT
  - PROPOSED GEOTECHNICAL WORKS (SOIL NAILS) ON EXISTING SLOPE

Rev.	Description of Revision	Date	Ckd.	
Client				
<b>路政署 HIGHWAYS DEPARTMENT WORKS DIVISION</b>				
The Engineer				
<b>MANNINGS (Asia) Consultants Limited</b>				
Project				
<b>AGREEMENT NO. CE 76/2017 (HY) UPGRADING OF REMAINING SECTIONS OF KAM TIN ROAD AND LAM KAM ROAD</b>				
Title				
<b>HORIZONTAL DISTANCE BETWEEN NOISE SOURCES AND NSRs</b>				
(SHEET 11 OF 17)				
Scale In A1		AS SHOWN		
Drawing No.				Stage
<b>FIGURE 4.3k</b>				Rev.

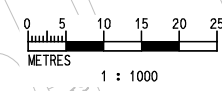



**LEGEND**

- X NOTIONAL SOURCE POSITION OF WORK FRONT
- NOISE ASSESSMENT POINT

Rev.	Description of Revision	Date	Ckd.

The Client  
 路政署  
 HIGHWAYS DEPARTMENT  
 WORKS DIVISION


The Engineer  
 **MANNINGS**  
 (Asia) Consultants Limited



Project  
**AGREEMENT NO. CE 76/2017 (HY)  
 UPGRADING OF REMAINING  
 SECTIONS OF KAM TIN ROAD AND  
 LAM KAM ROAD**

Title  
**HORIZONTAL DISTANCE  
 BETWEEN NOISE SOURCES  
 AND NSRs**

Scale 1:n AS SHOWN  
 1 : 1000

Drawing No.  
**FIGURE 4.31**

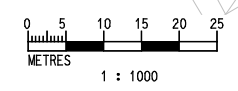

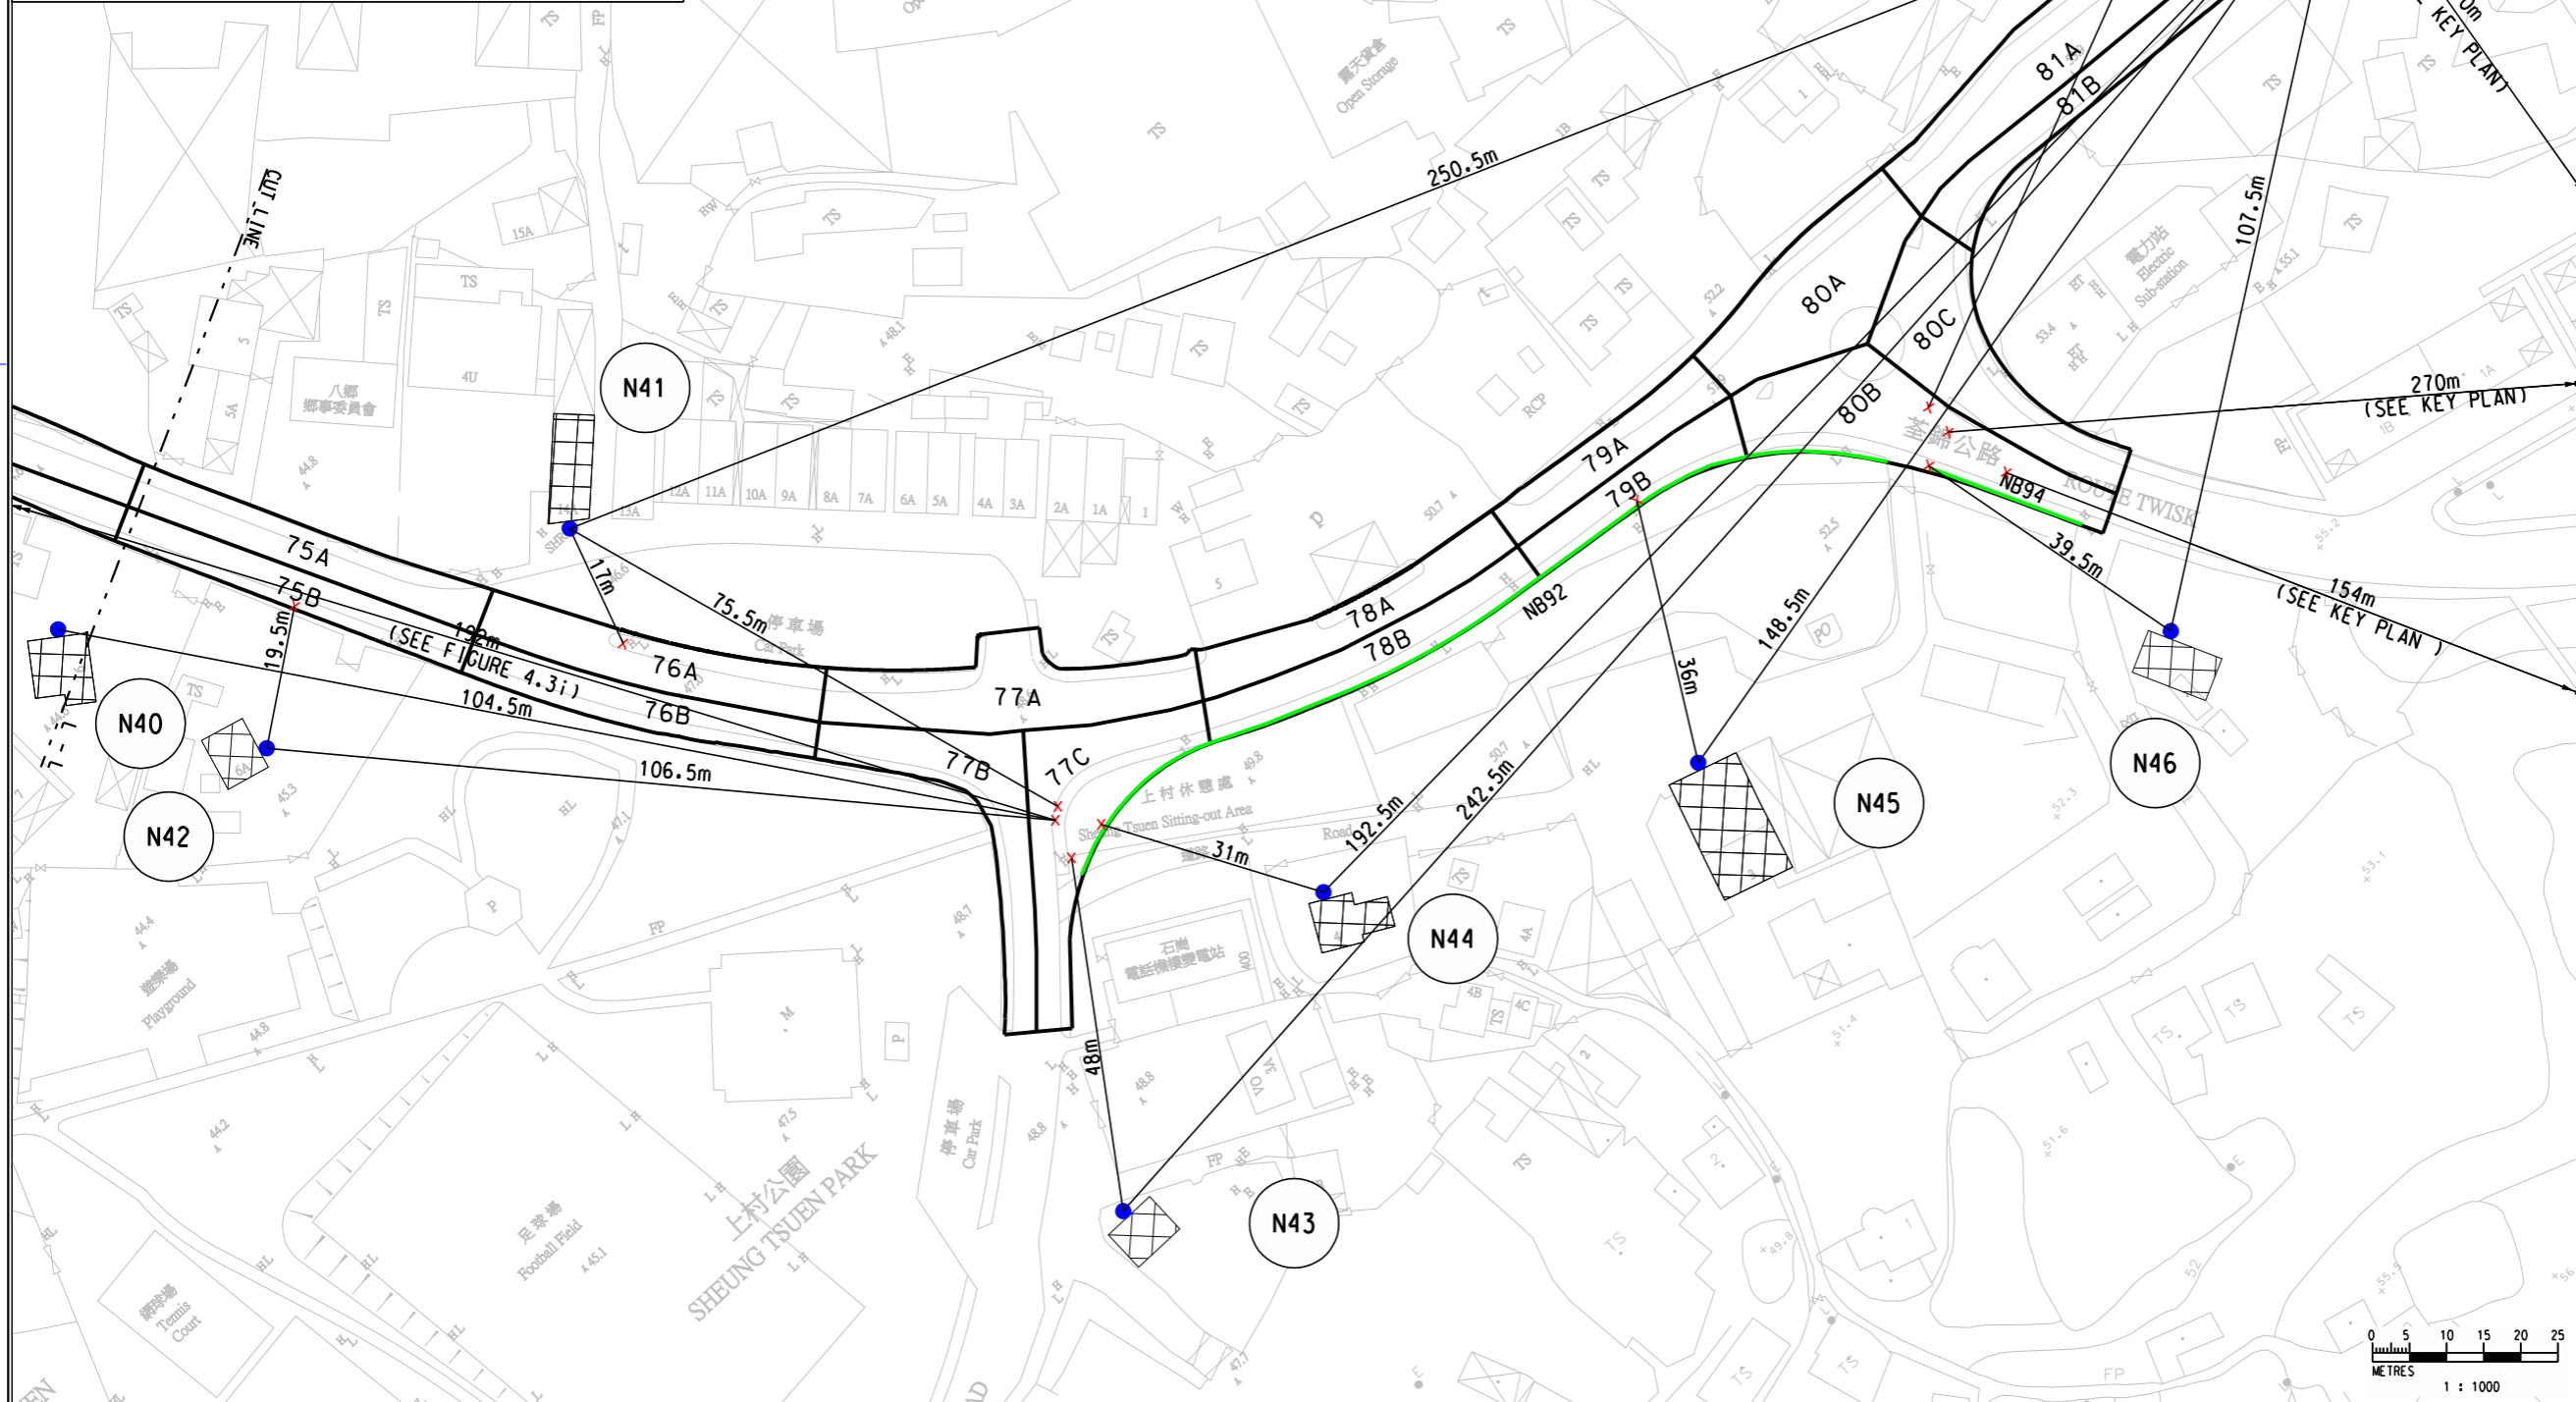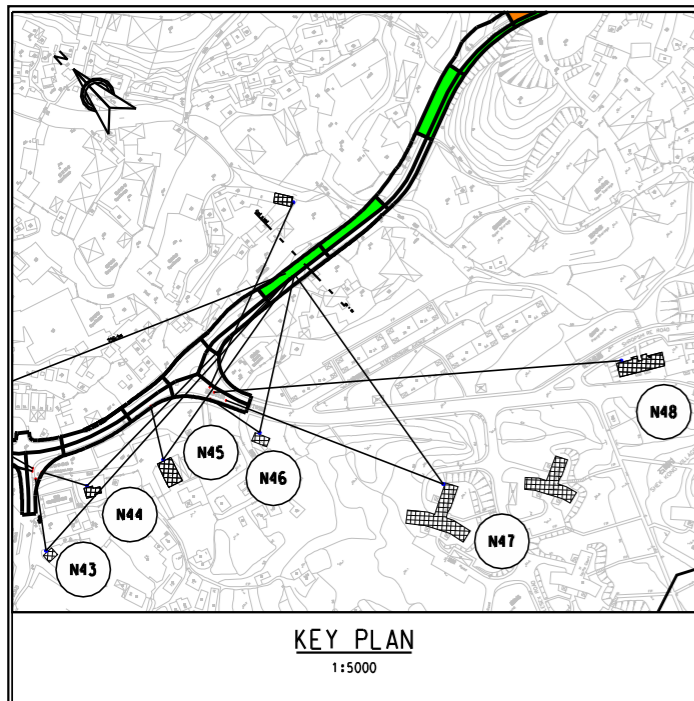

- LEGEND**
- x NOTIONAL SOURCE POSITION OF WORK FRONT
  - NOISE ASSESSMENT POINT
  - PROPOSED GEOTECHNICAL WORKS (SOIL NAILS) ON EXISTING SLOPE

Rev.	Description of Revision	Date	Ckd.


Client  
 路政署  
 HIGHWAYS DEPARTMENT  
 WORKS DIVISION



The Engineer  
**MANNINGS**  
 (Asia) Consultants Limited

Project  
**AGREEMENT NO. CE 76/2017 (HY)  
 UPGRADING OF REMAINING  
 SECTIONS OF KAM TIN ROAD AND  
 LAM KAM ROAD**

Title  
**HORIZONTAL DISTANCE  
 BETWEEN NOISE SOURCES  
 AND NSRs**

Scale in A1 AS SHOWN  
 Drawing No. **FIGURE 4.3m** Stage Rev.

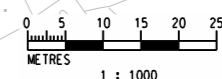

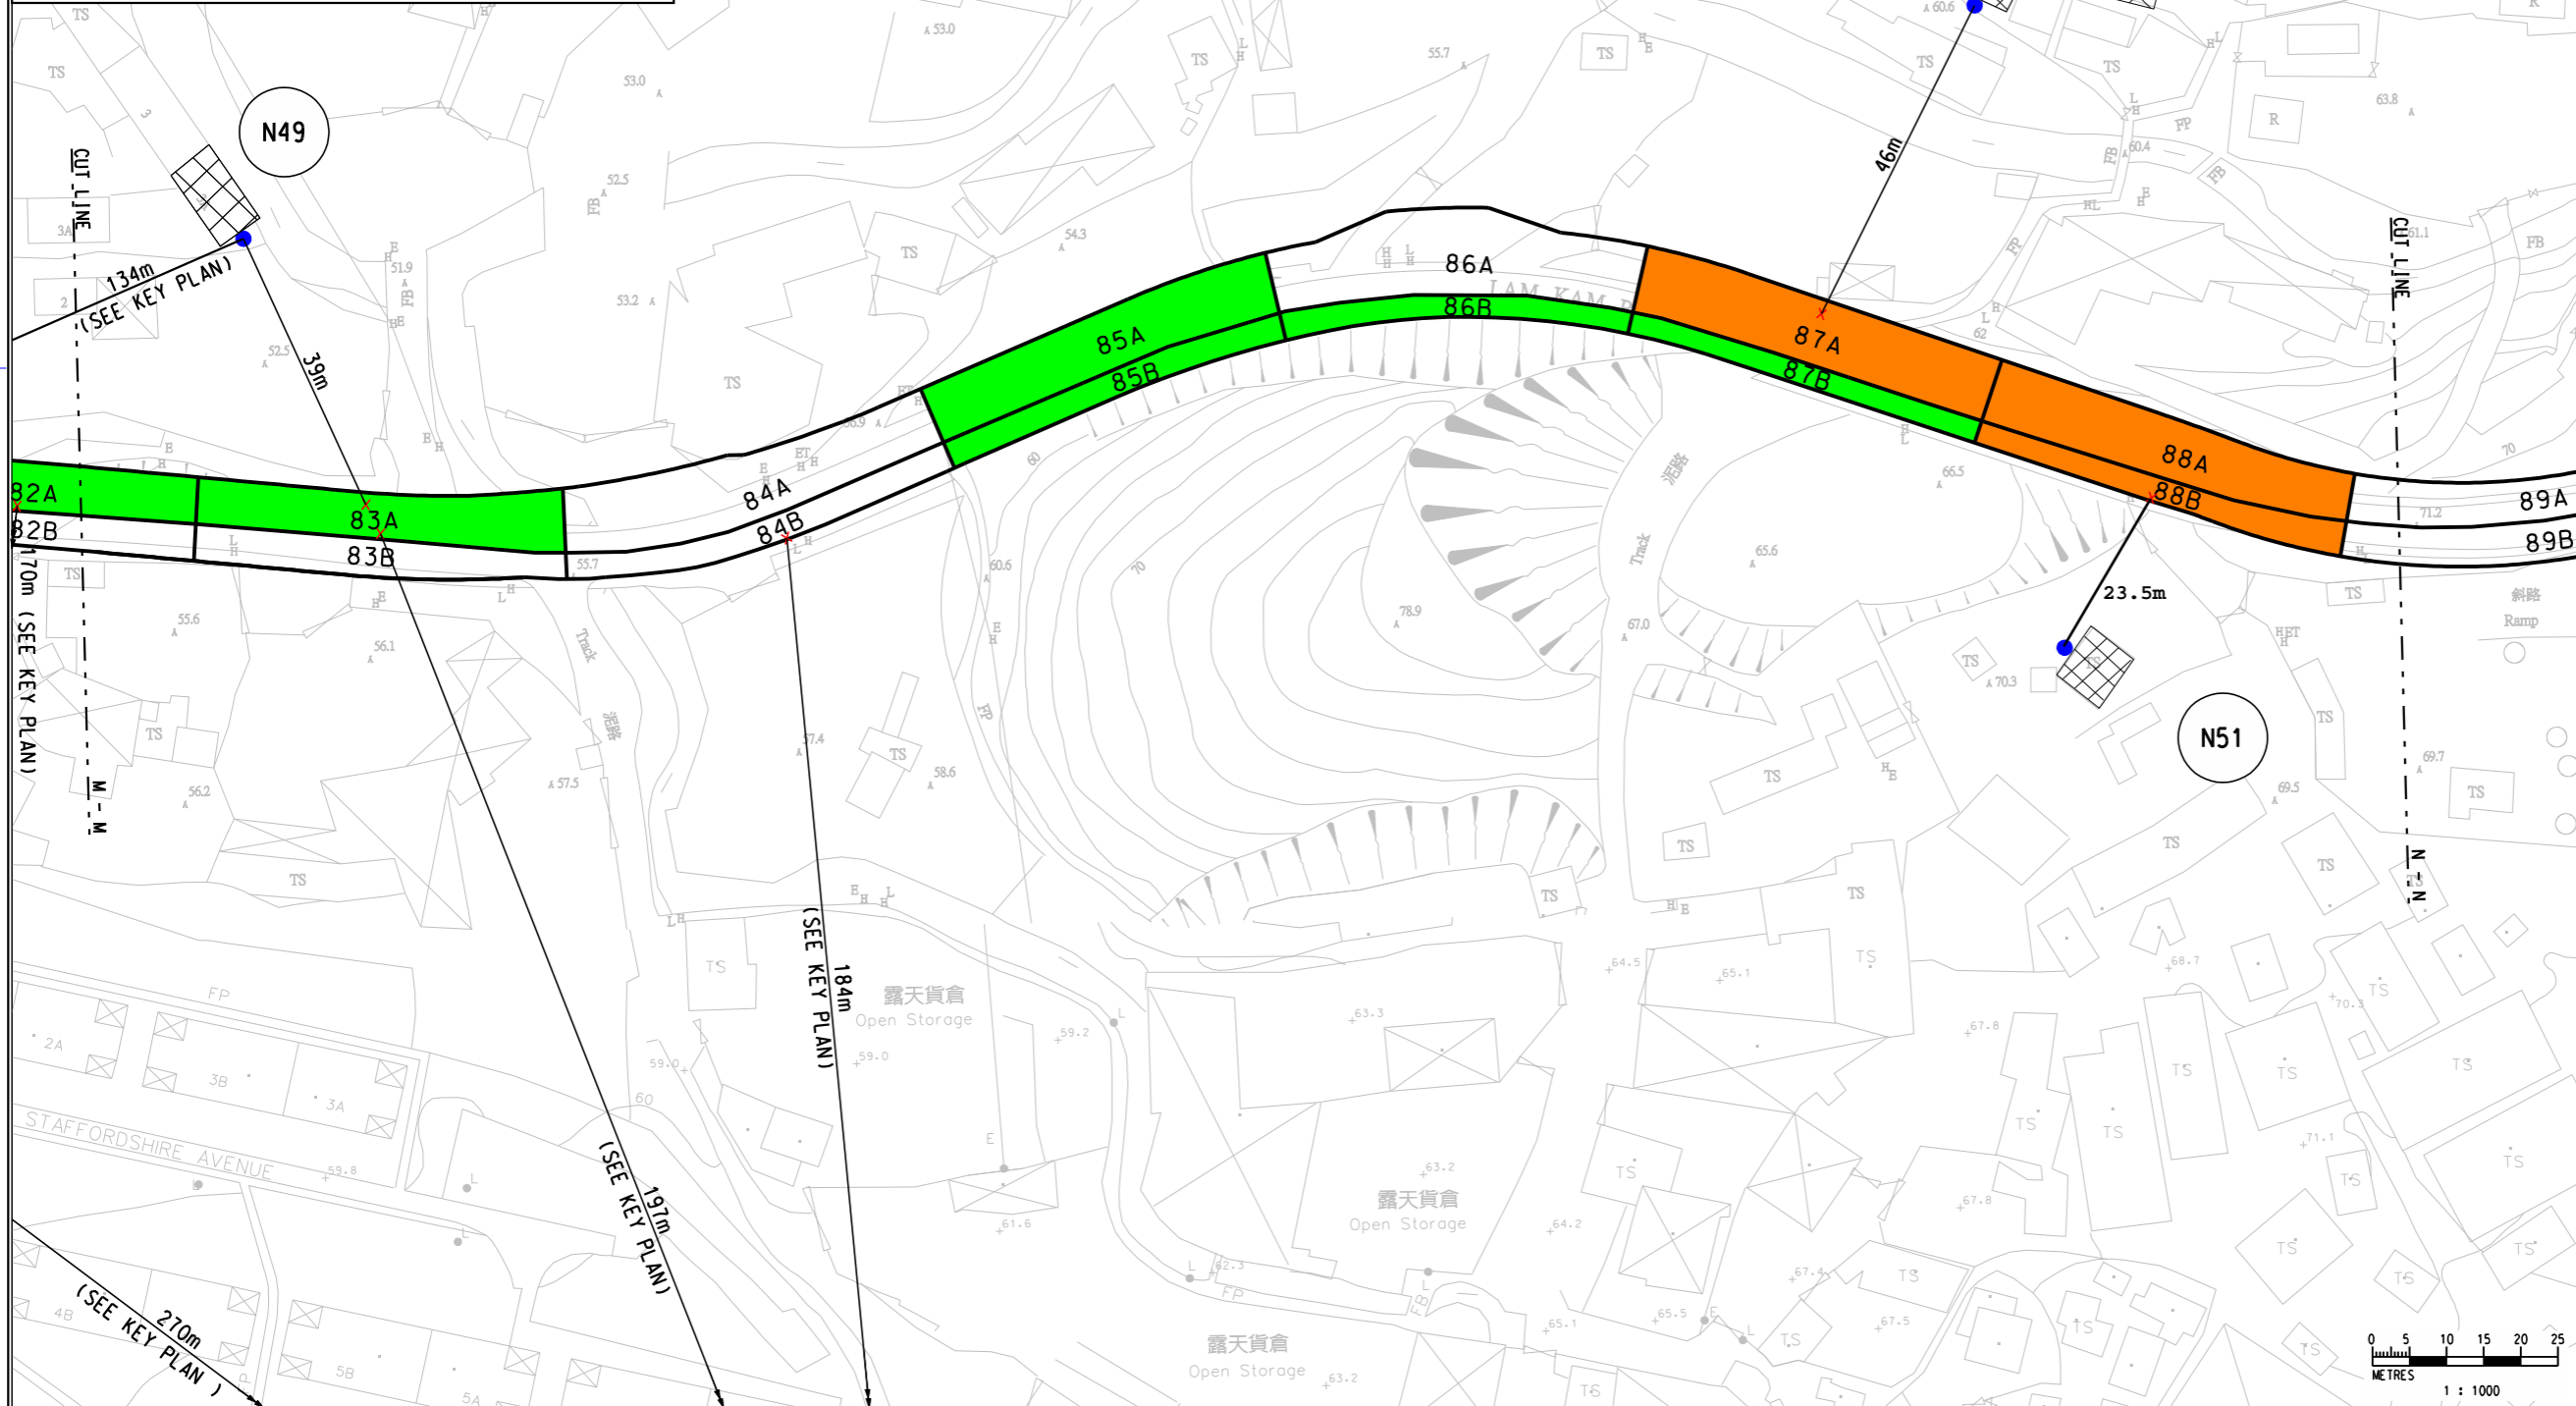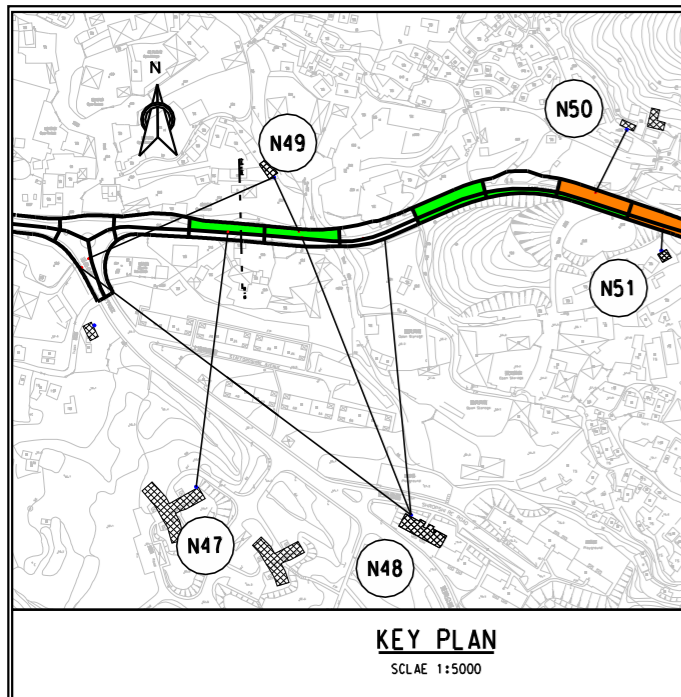

- LEGEND**
- ✕ NOTIONAL SOURCE POSITION OF WORK FRONT
  - NOISE ASSESSMENT POINT
  - PROPOSED GEOTECHNICAL WORKS AND RETAINING WALL ON EXISTING SLOPE
  - PROPOSED GEOTECHNICAL WORKS (SOIL NAILS) ON EXISTING SLOPE

Rev.	Description of Revision	Date	Ckd.

Client

路政署  
HIGHWAYS DEPARTMENT  
WORKS DIVISION

The Engineer

**MANNINGS**  
(Asia) Consultants Limited

Project

**AGREEMENT NO. CE 76/2017 (HY)  
UPGRADING OF REMAINING  
SECTIONS OF KAM TIN ROAD AND  
LAM KAM ROAD**

Title


**HORIZONTAL DISTANCE  
BETWEEN NOISE SOURCES  
AND NSRs**


(SHEET 14 OF 17)

Scale in A1 AS SHOWN

Drawing No. **FIGURE 4.3n**


Stage Rev.

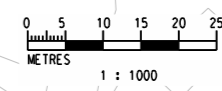


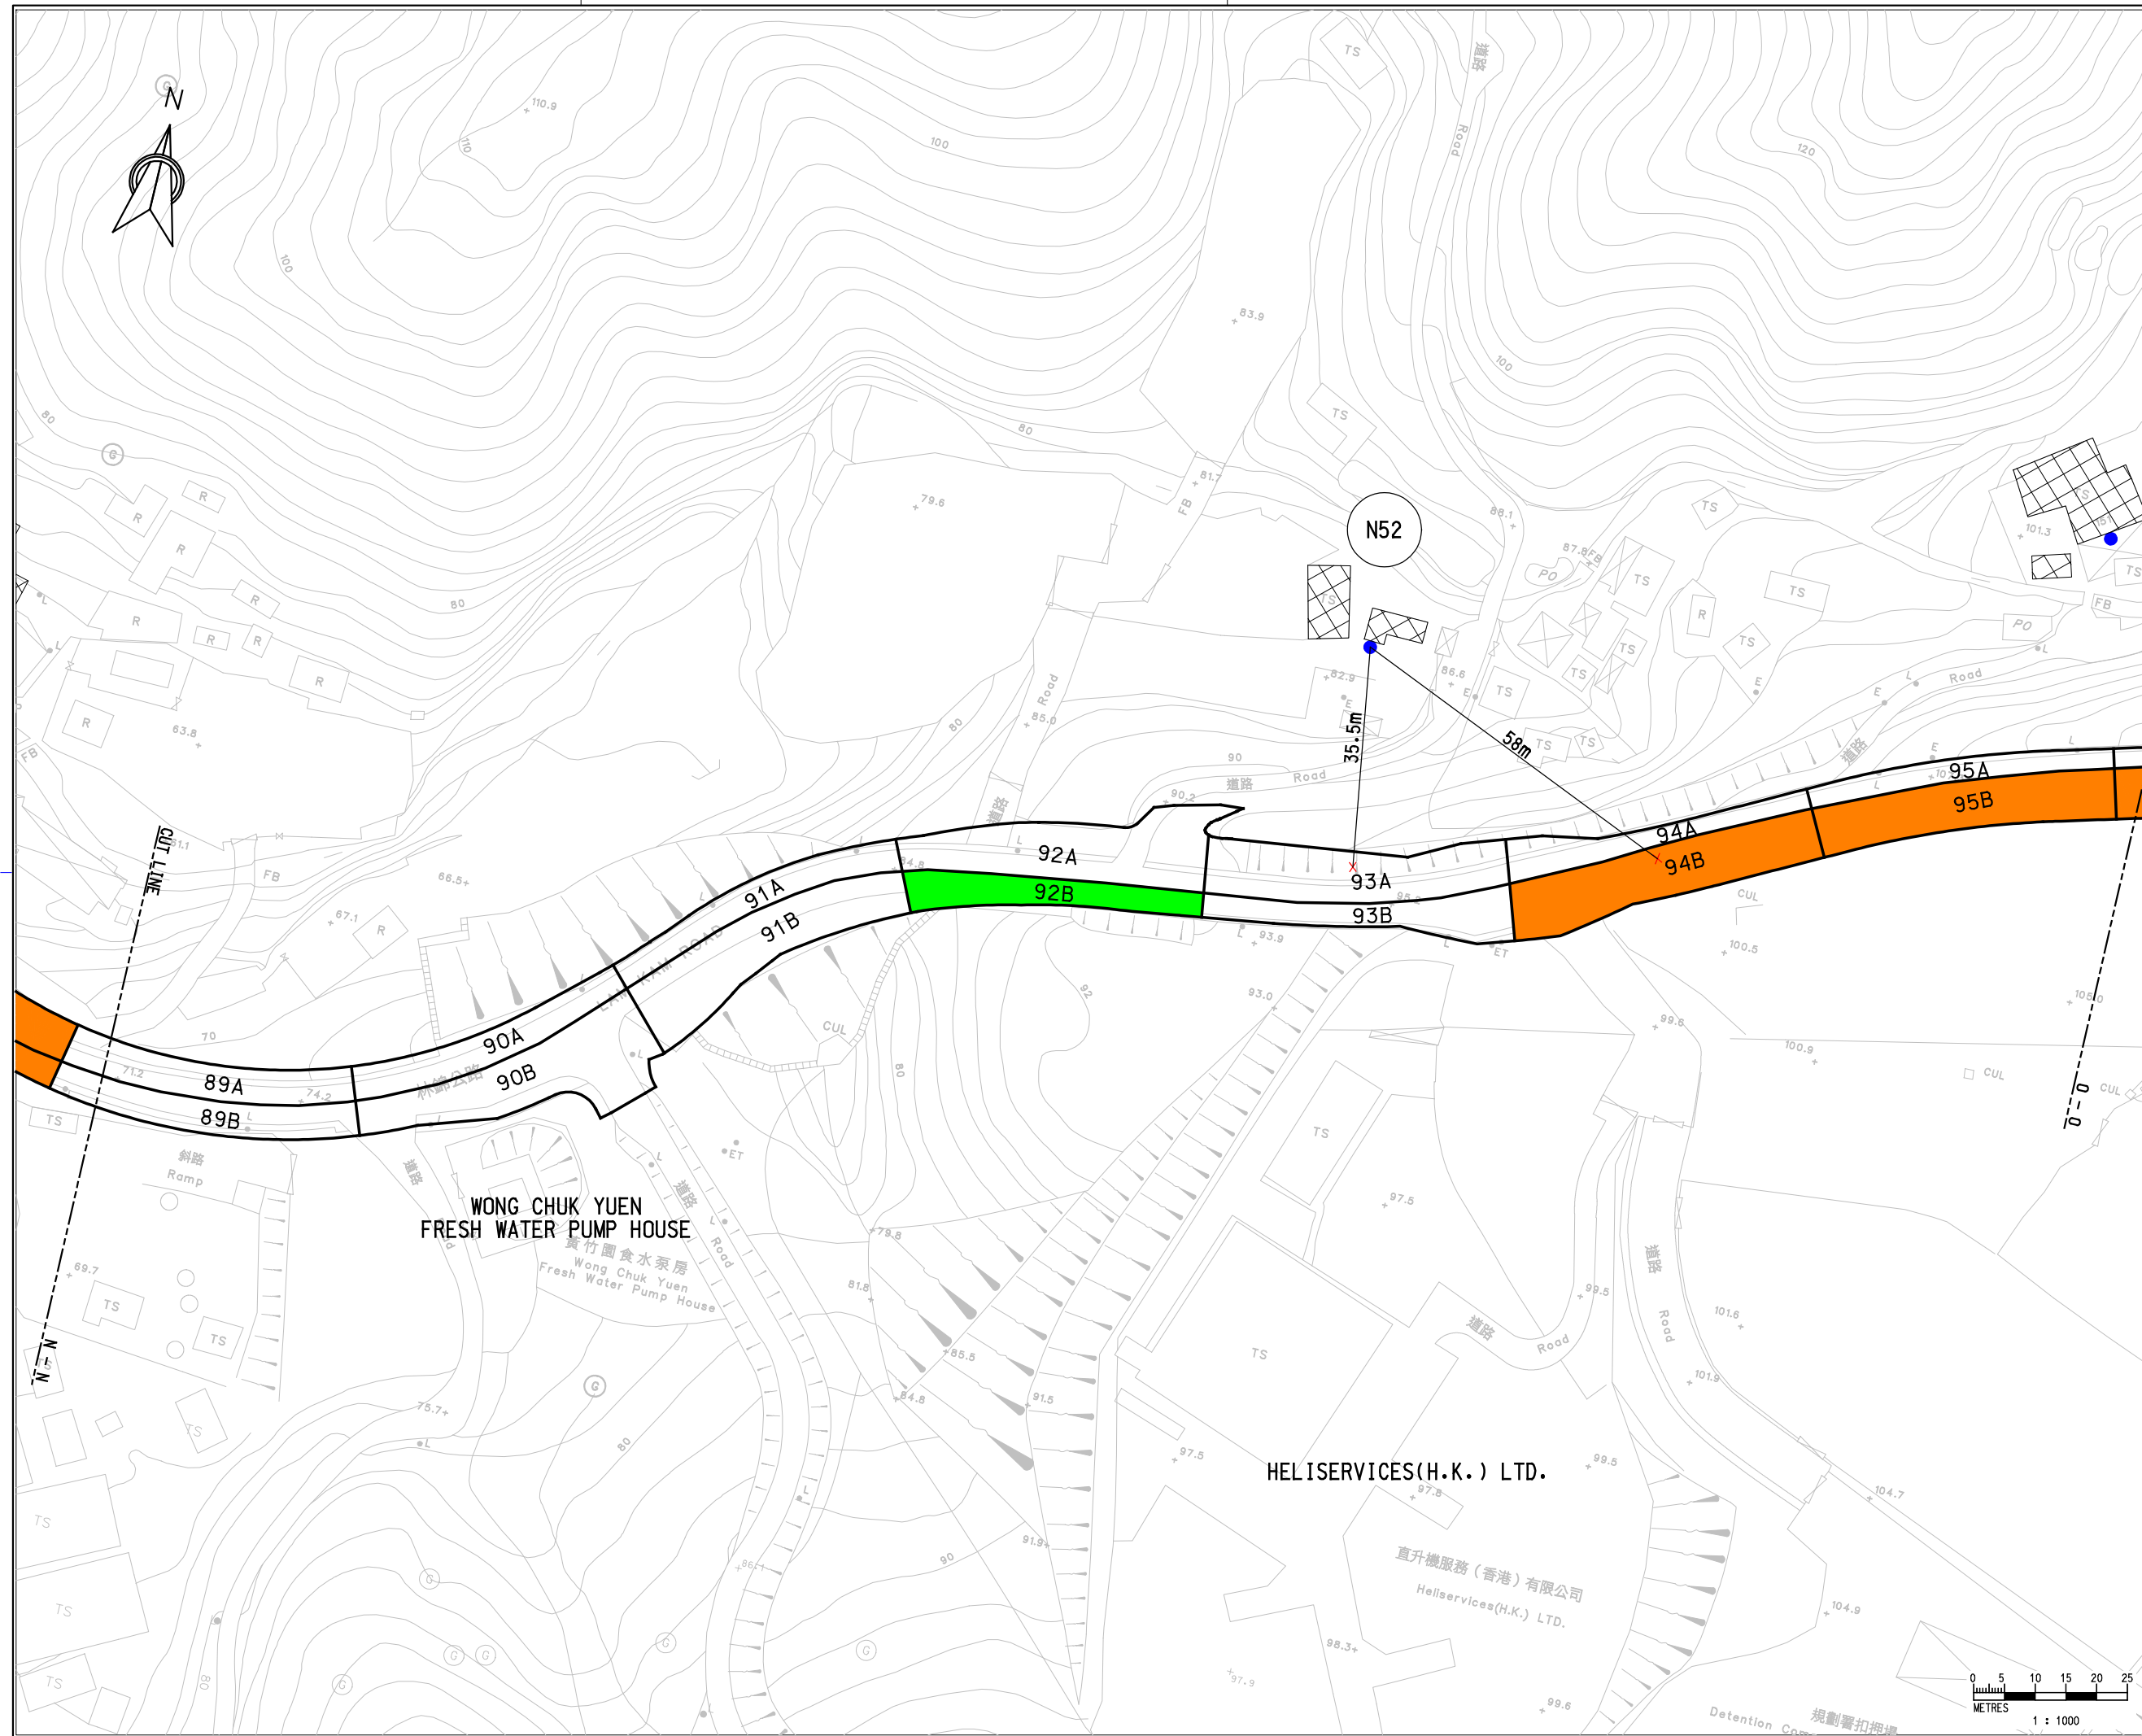

- LEGEND**
- X NOTIONAL SOURCE POSITION OF WORK FRONT
  - NOISE ASSESSMENT POINT
  - PROPOSED GEOTECHNICAL WORKS AND RETAINING WALL ON EXISTING SLOPE
  - PROPOSED GEOTECHNICAL WORKS (SOIL NAILS) ON EXISTING SLOPE

Rev.	Description of Revision	Date	Ckd.
Client			
<b>路政署 HIGHWAYS DEPARTMENT WORKS DIVISION</b>			
The Engineer			
<b>MANNINGS (Asia) Consultants Limited</b>			
Project			
<b>AGREEMENT NO. CE 76/2017 (HY) UPGRADING OF REMAINING SECTIONS OF KAM TIN ROAD AND LAM KAM ROAD</b>			
Title			
<b>HORIZONTAL DISTANCE BETWEEN NOISE SOURCES AND NSRs</b>			
(SHEET 15 OF 17)			
Scale 1:n A1		AS SHOWN	
Drawing No.		Stage	Rev.
<b>FIGURE 4.3o</b>			

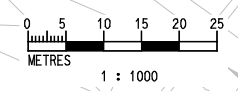

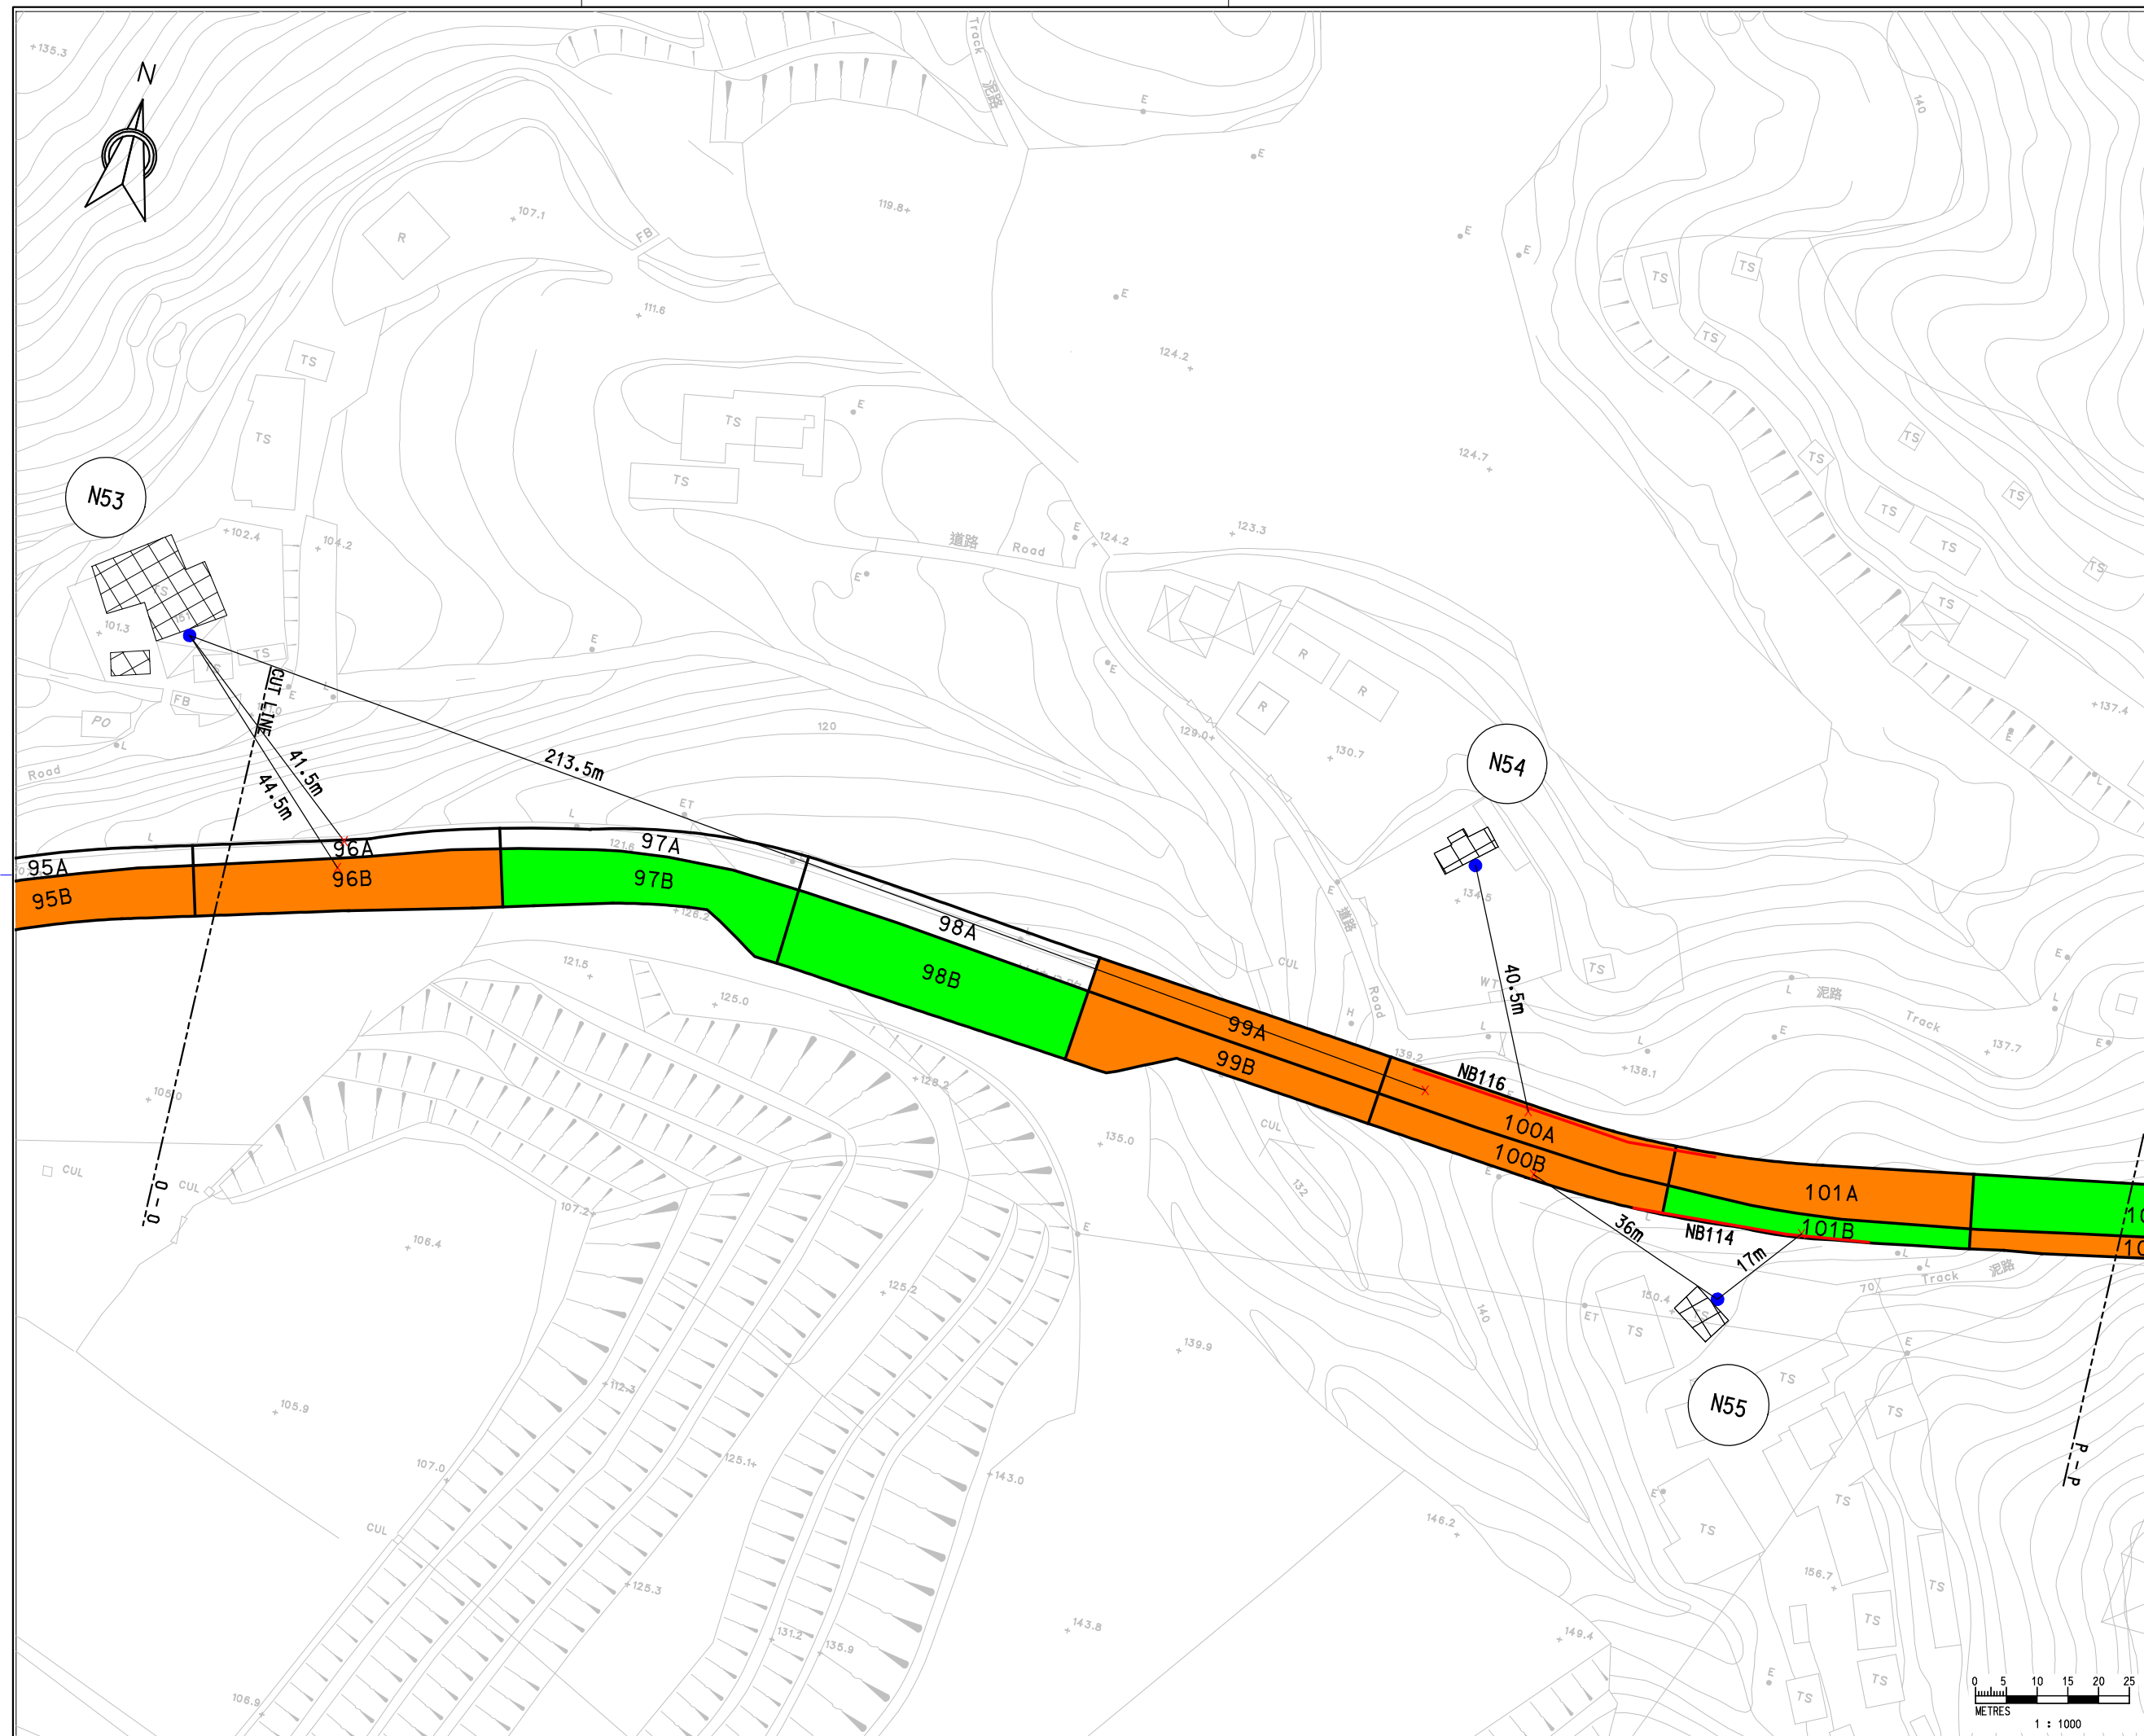

- LEGEND**
- X NOTIONAL SOURCE POSITION OF WORK FRONT
  - NOISE ASSESSMENT POINT
  - PROPOSED GEOTECHNICAL WORKS AND RETAINING WALL ON EXISTING SLOPE
  - PROPOSED GEOTECHNICAL WORKS (SOIL NAILS) ON EXISTING SLOPE

Rev.	Description of Revision	Date	Ckd.

Client

路政署  
HIGHWAYS DEPARTMENT  
WORKS DIVISION

The Engineer

**MANNINGS**  
(Asia) Consultants Limited

Project


**AGREEMENT NO. CE 76/2017 (HY)  
UPGRADING OF REMAINING  
SECTIONS OF KAM TIN ROAD AND  
LAM KAM ROAD**

Title


**HORIZONTAL DISTANCE  
BETWEEN NOISE SOURCES  
AND NSRs**

Scale In A1 AS SHOWN

Drawing No. **FIGURE 4.3p** Stage Rev.

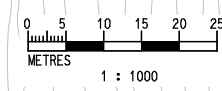



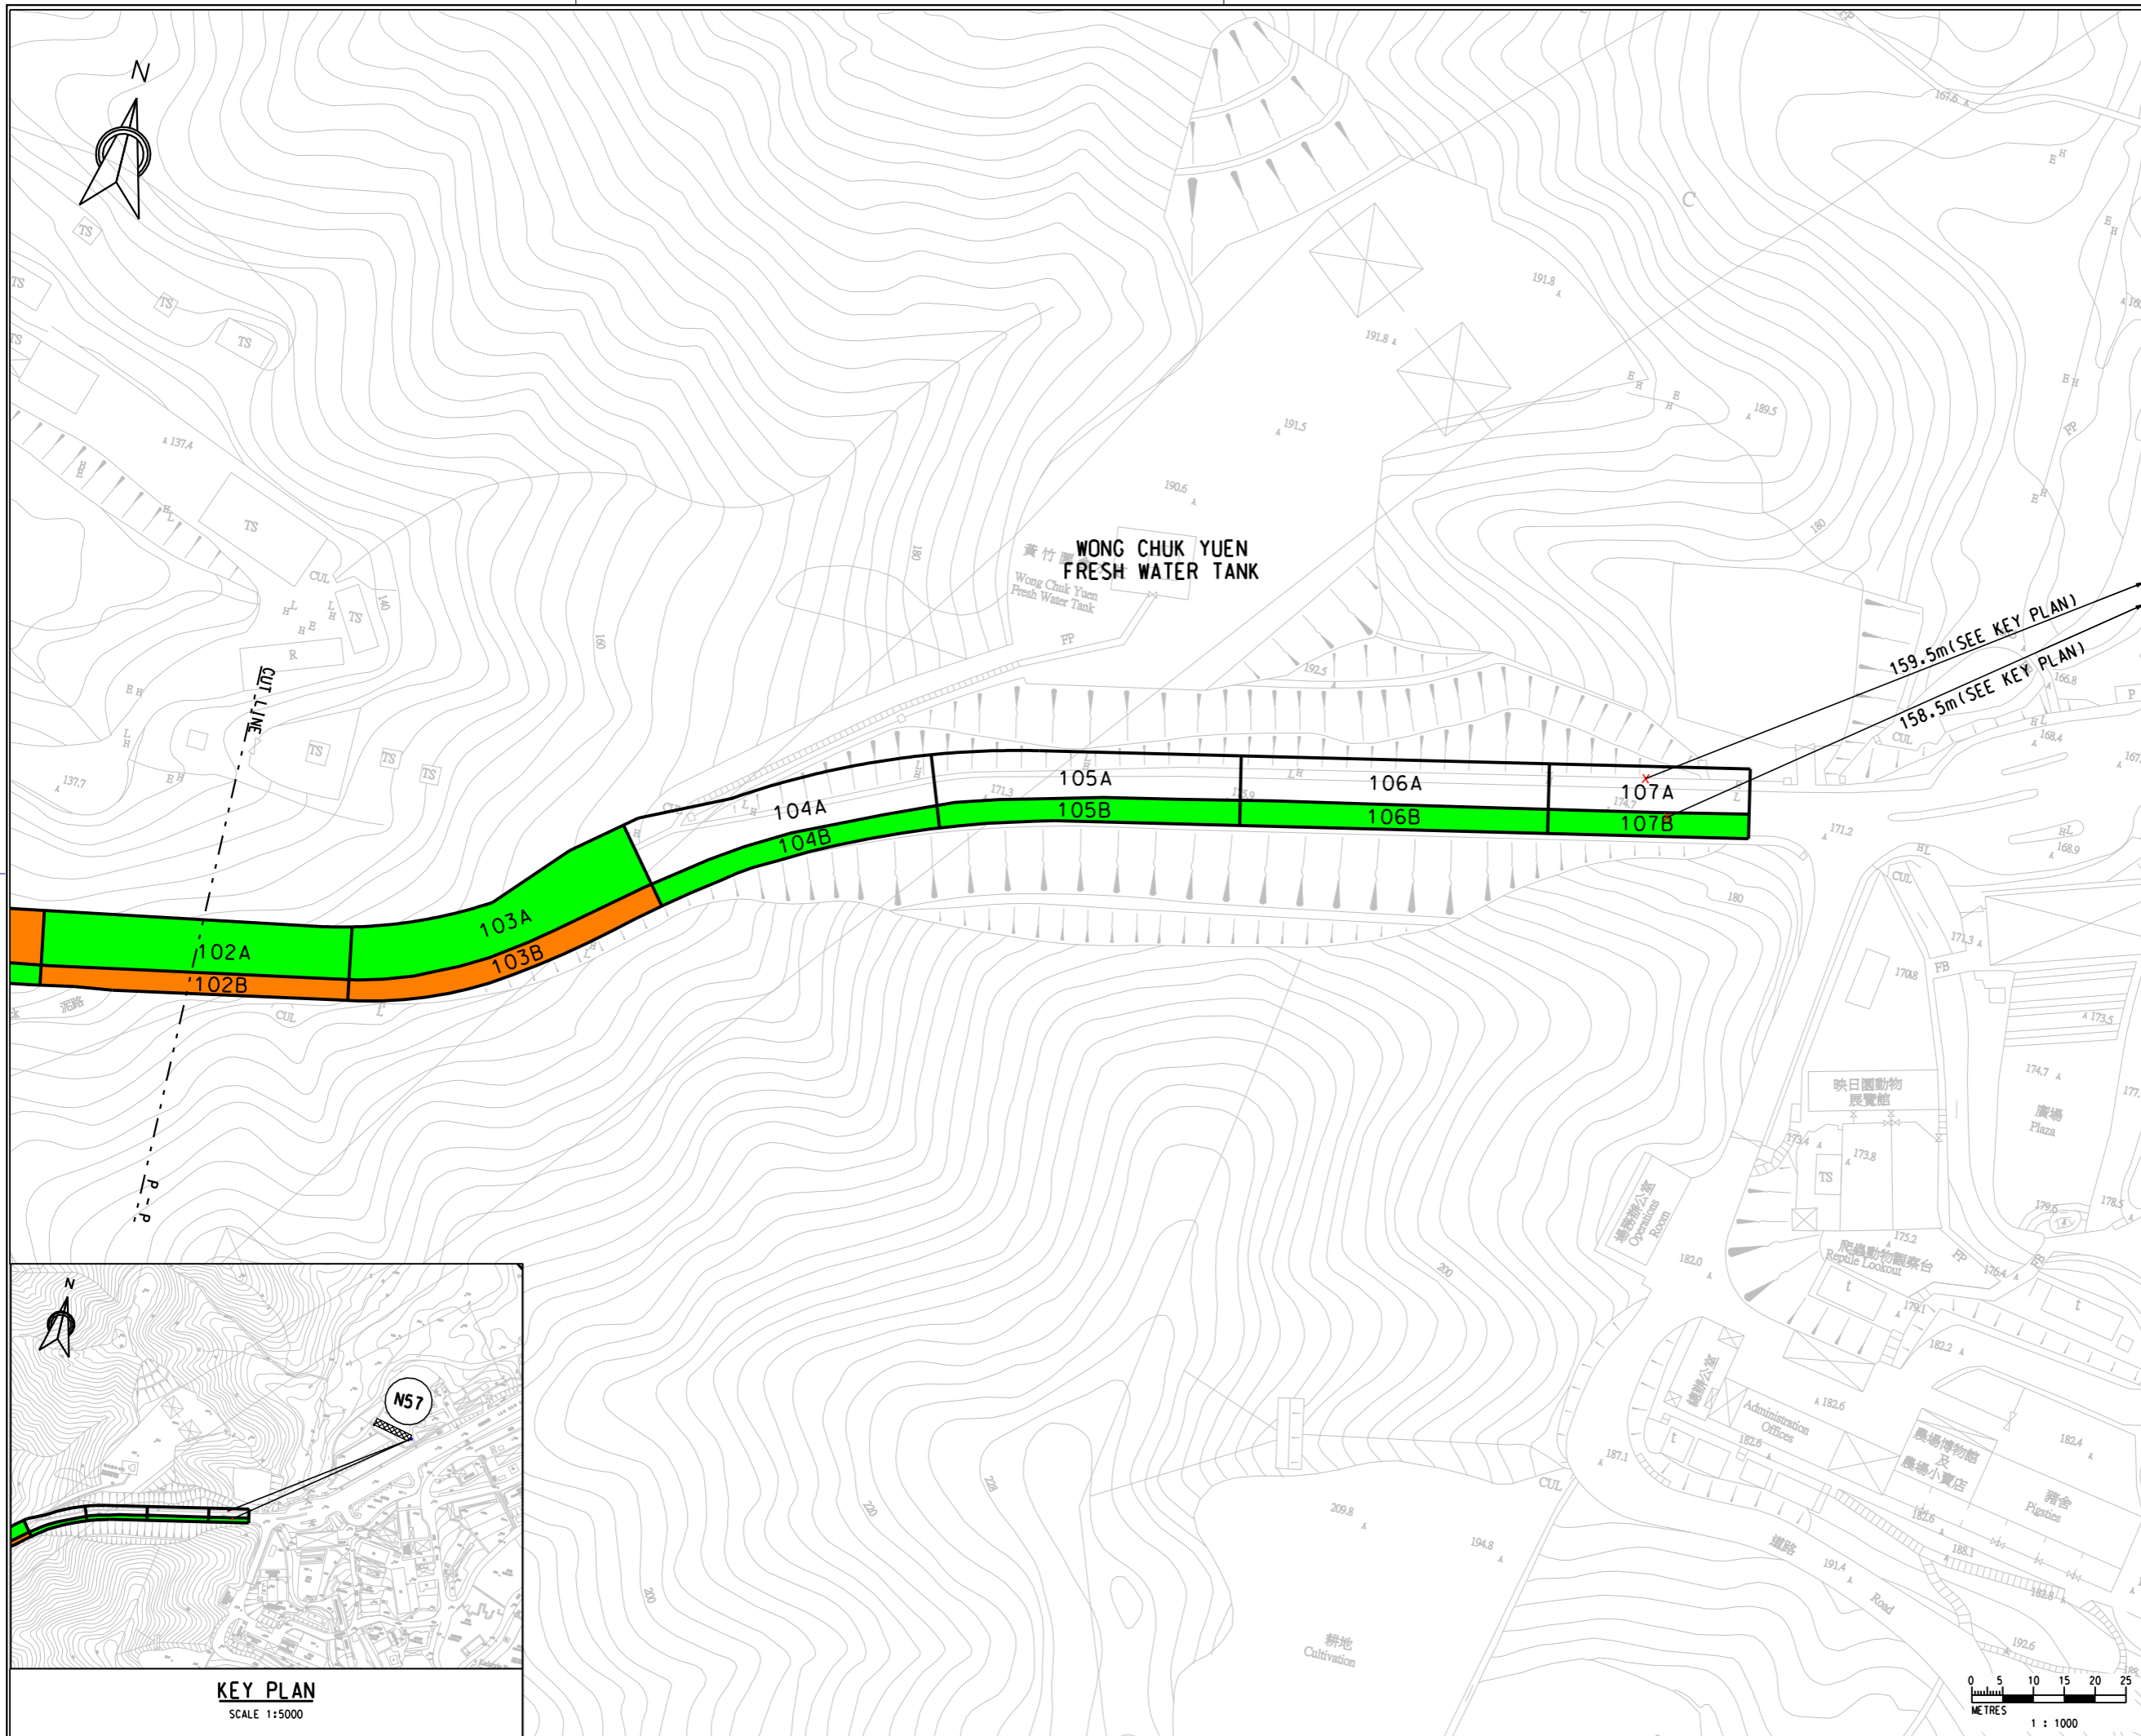

- LEGEND**
- ✕ NOTIONAL SOURCE POSITION OF WORK FRONT
  - NOISE ASSESSMENT POINT
  - PROPOSED GEOTECHNICAL WORKS AND RETAINING WALL ON EXISTING SLOPE
  - PROPOSED GEOTECHNICAL WORKS (SOIL NAILS) ON EXISTING SLOPE

Rev.	Description of Revision	Date	Ckd.

Client

**路政署  
HIGHWAYS DEPARTMENT  
WORKS DIVISION**

The Engineer

**MANNINGS  
(Asia) Consultants Limited**

Project


**AGREEMENT NO. CE 76/2017 (HY)  
UPGRADING OF REMAINING  
SECTIONS OF KAM TIN ROAD AND  
LAM KAM ROAD**

Title

**HORIZONTAL DISTANCE  
BETWEEN NOISE SOURCES  
AND NSRs**

Scale in A1 AS SHOWN

Drawing No. **FIGURE 4.3q** Stage Rev.

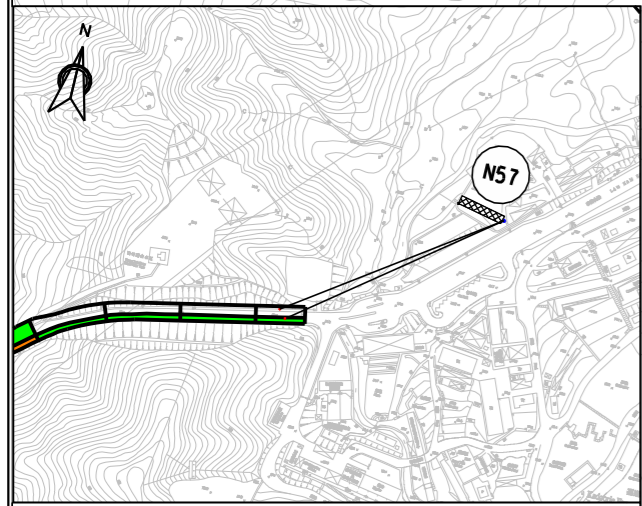

**KEY PLAN**  
SCALE 1:5000

