

- LEGEND :**
- Representative Noise Sensitive Receiver
 - Planned Noise Sensitive Receiver
 - Project Boundary
 - 3.0m High Proposed Vertical Noise Barrier
 - 4.0m High Proposed Vertical Noise Barrier
 - 5.0m High Proposed Vertical Noise Barrier
 - Proposed LNRS

Rev.	Description of Revision	Date	Ckd.

Client

路政署
HIGHWAYS DEPARTMENT
WORKS DIVISION

The Engineer

MANNINGS
(Asia) Consultants Limited

Project

Agreement No. CE 76/2017 (HY)
Upgrading of Remaining
Sections of Kam Tin Road and
Lam Kam Road


Title


Location of Proposed Low-noise
Road Surfacing and Noise Barriers

(Sheet 1 of 5)





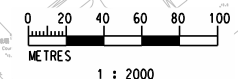

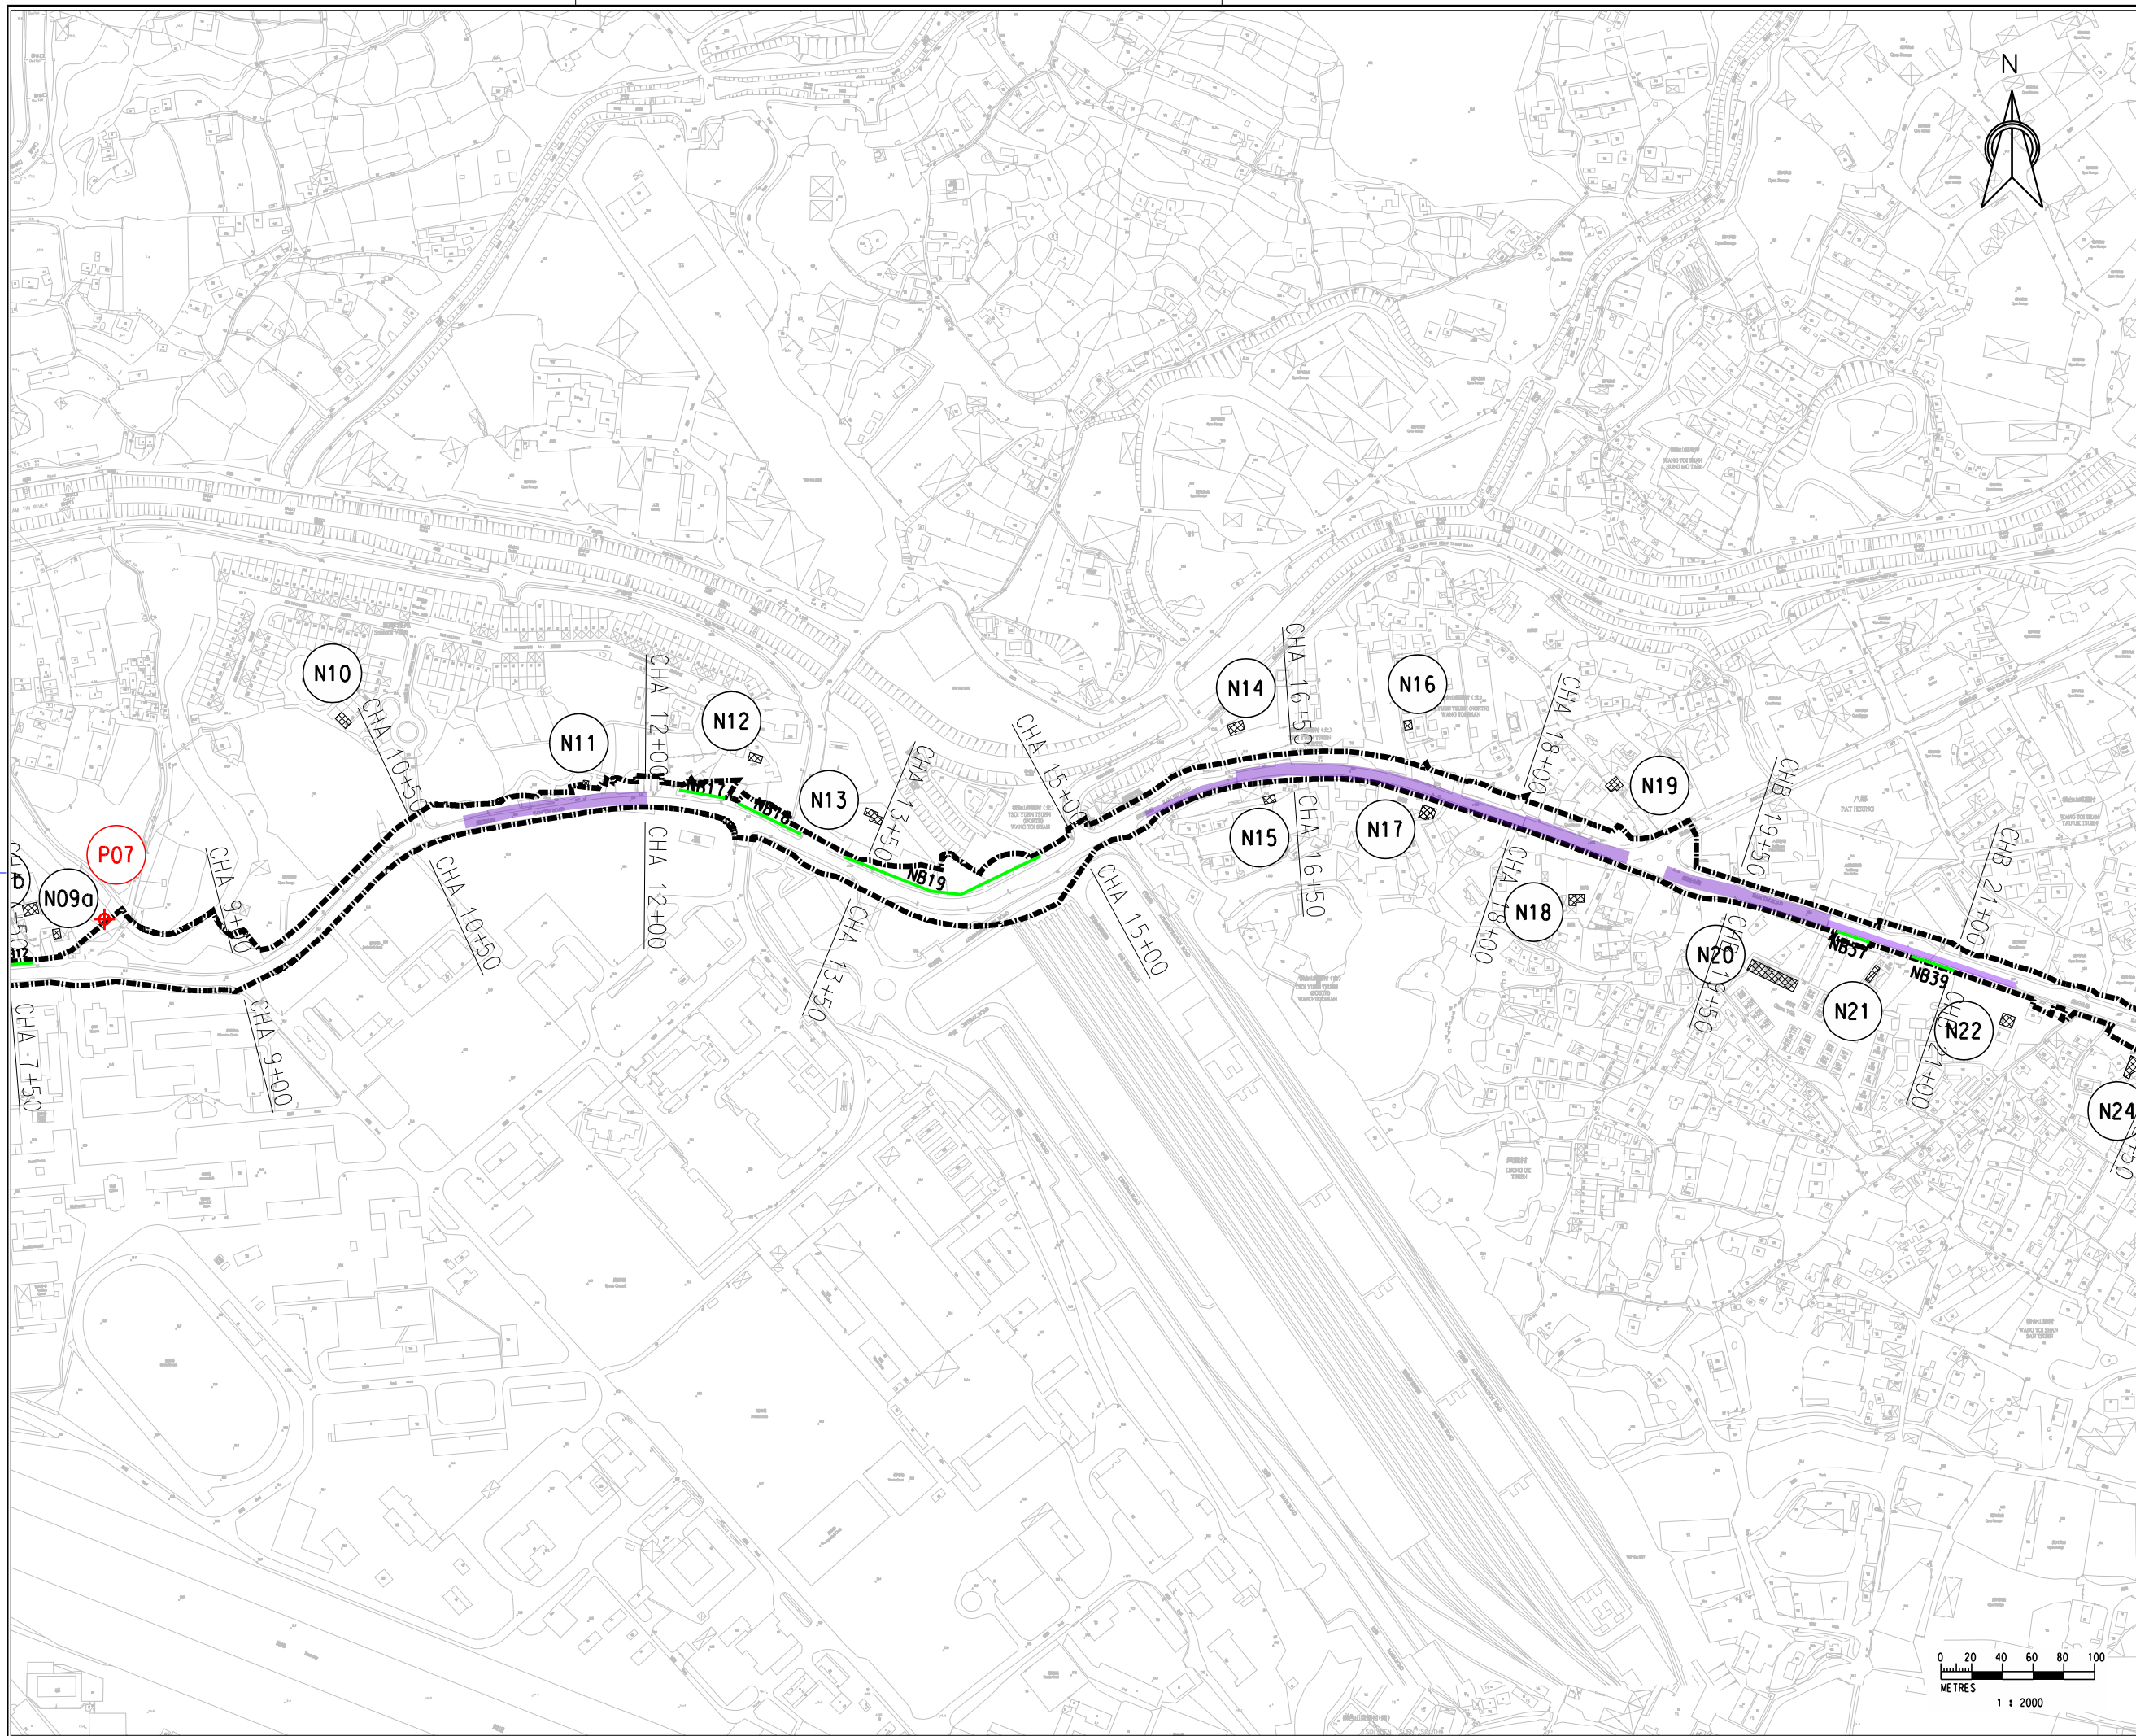
Scale in A1 1 : 2000

Drawing No.	Stage	Rev.
Figure 4.5a		





LEGEND :

-  Representative Noise Sensitive Receiver
-  Planned Noise Sensitive Receiver
-  Project Boundary
-  3.0m High Proposed Vertical Noise Barrier
-  4.0m High Proposed Vertical Noise Barrier
-  5.0m High Proposed Vertical Noise Barrier
-  Proposed LNRS

Rev.	Description of Revision	Date	Ckd.

Client



路政署
HIGHWAYS DEPARTMENT
WORKS DIVISION

The Engineer



MANNINGS
(Asia) Consultants Limited

Project

**Agreement No. CE 76/2017 (HY)
Upgrading of Remaining
Sections of Kam Tin Road and
Lam Kam Road**


Title

**Location of Proposed Low-noise
Road Surfacing and Noise Barriers**





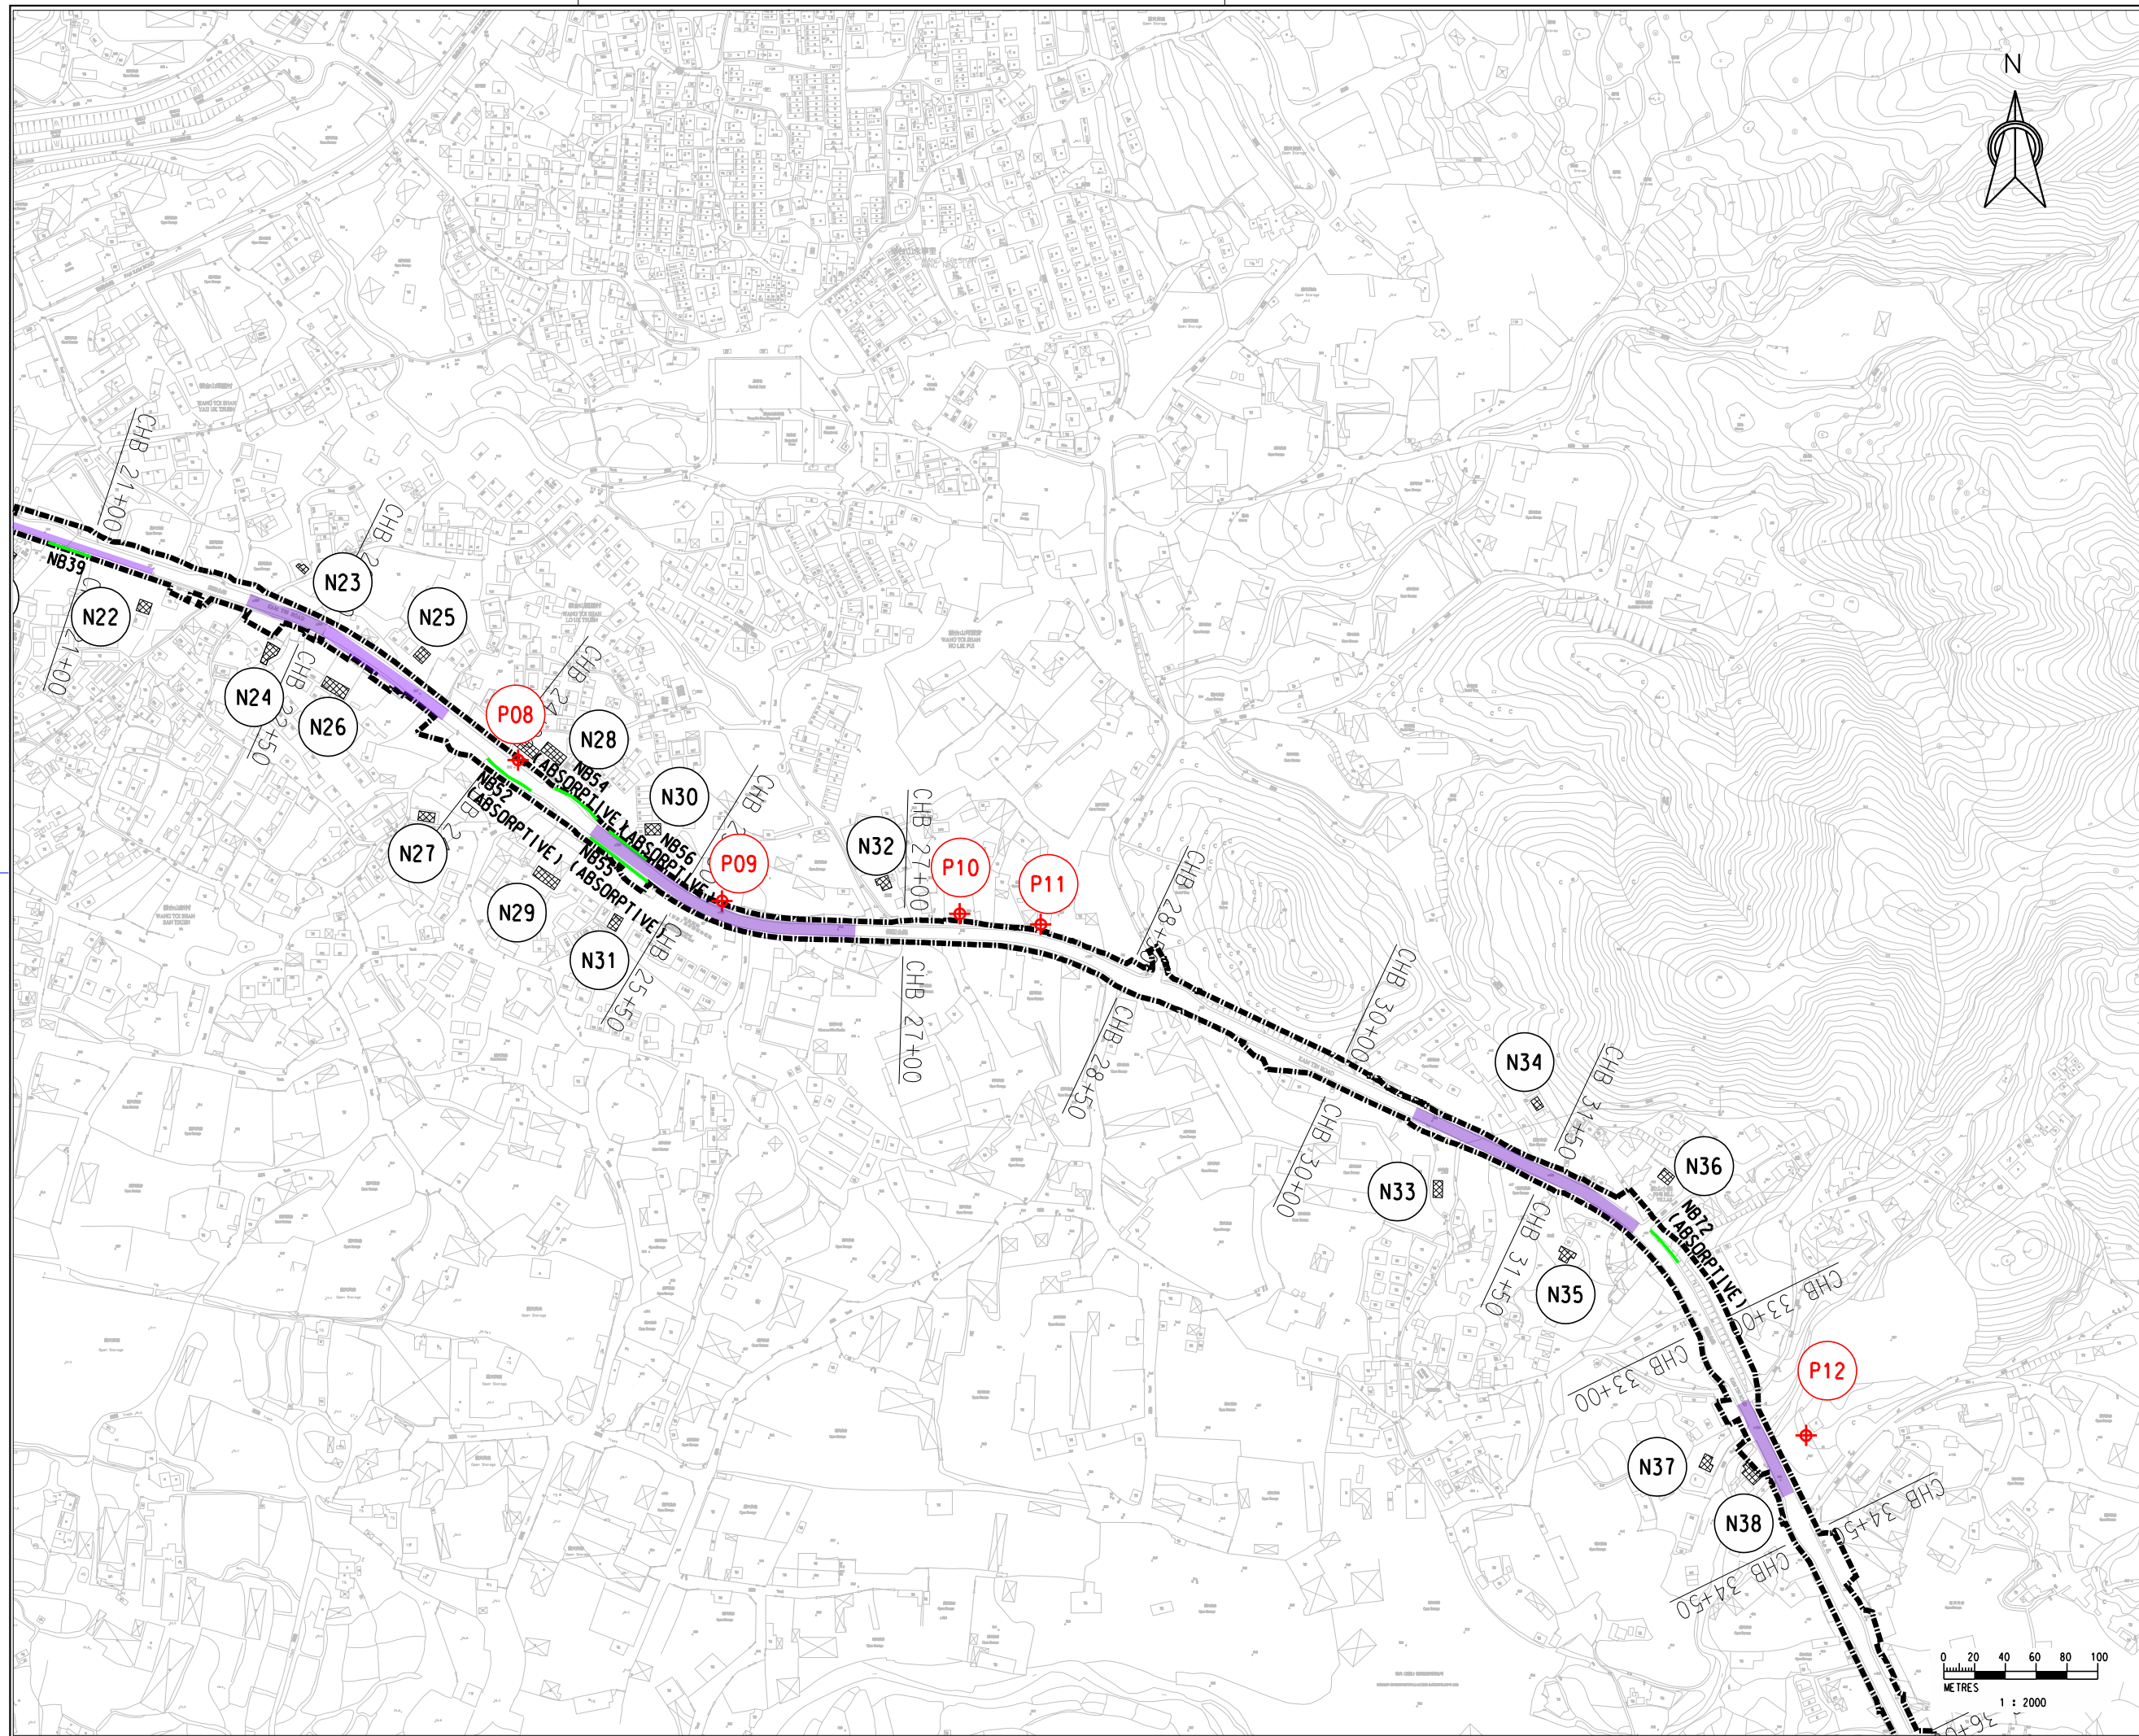


(Sheet 2 of 5)

Scale in A1 1 : 2000

Drawing No.	Stage	Rev.
Figure 4.5b		



LEGEND :

-  Representative Noise Sensitive Receiver
-  Planned Noise Sensitive Receiver
-  Project Boundary
-  3.0m High Proposed Vertical Noise Barrier
-  4.0m High Proposed Vertical Noise Barrier
-  5.0m High Proposed Vertical Noise Barrier
-  Proposed LNRS

Rev.	Description of Revision	Date	Ckd.

Client



路政署
HIGHWAYS DEPARTMENT
WORKS DIVISION

The Engineer



MANNINGS
(Asia) Consultants Limited

Project

Agreement No. CE 76/2017 (HY)
Upgrading of Remaining
Sections of Kam Tin Road and
Lam Kam Road


Title

Location of Proposed Low-noise
Road Surfacing and Noise Barriers






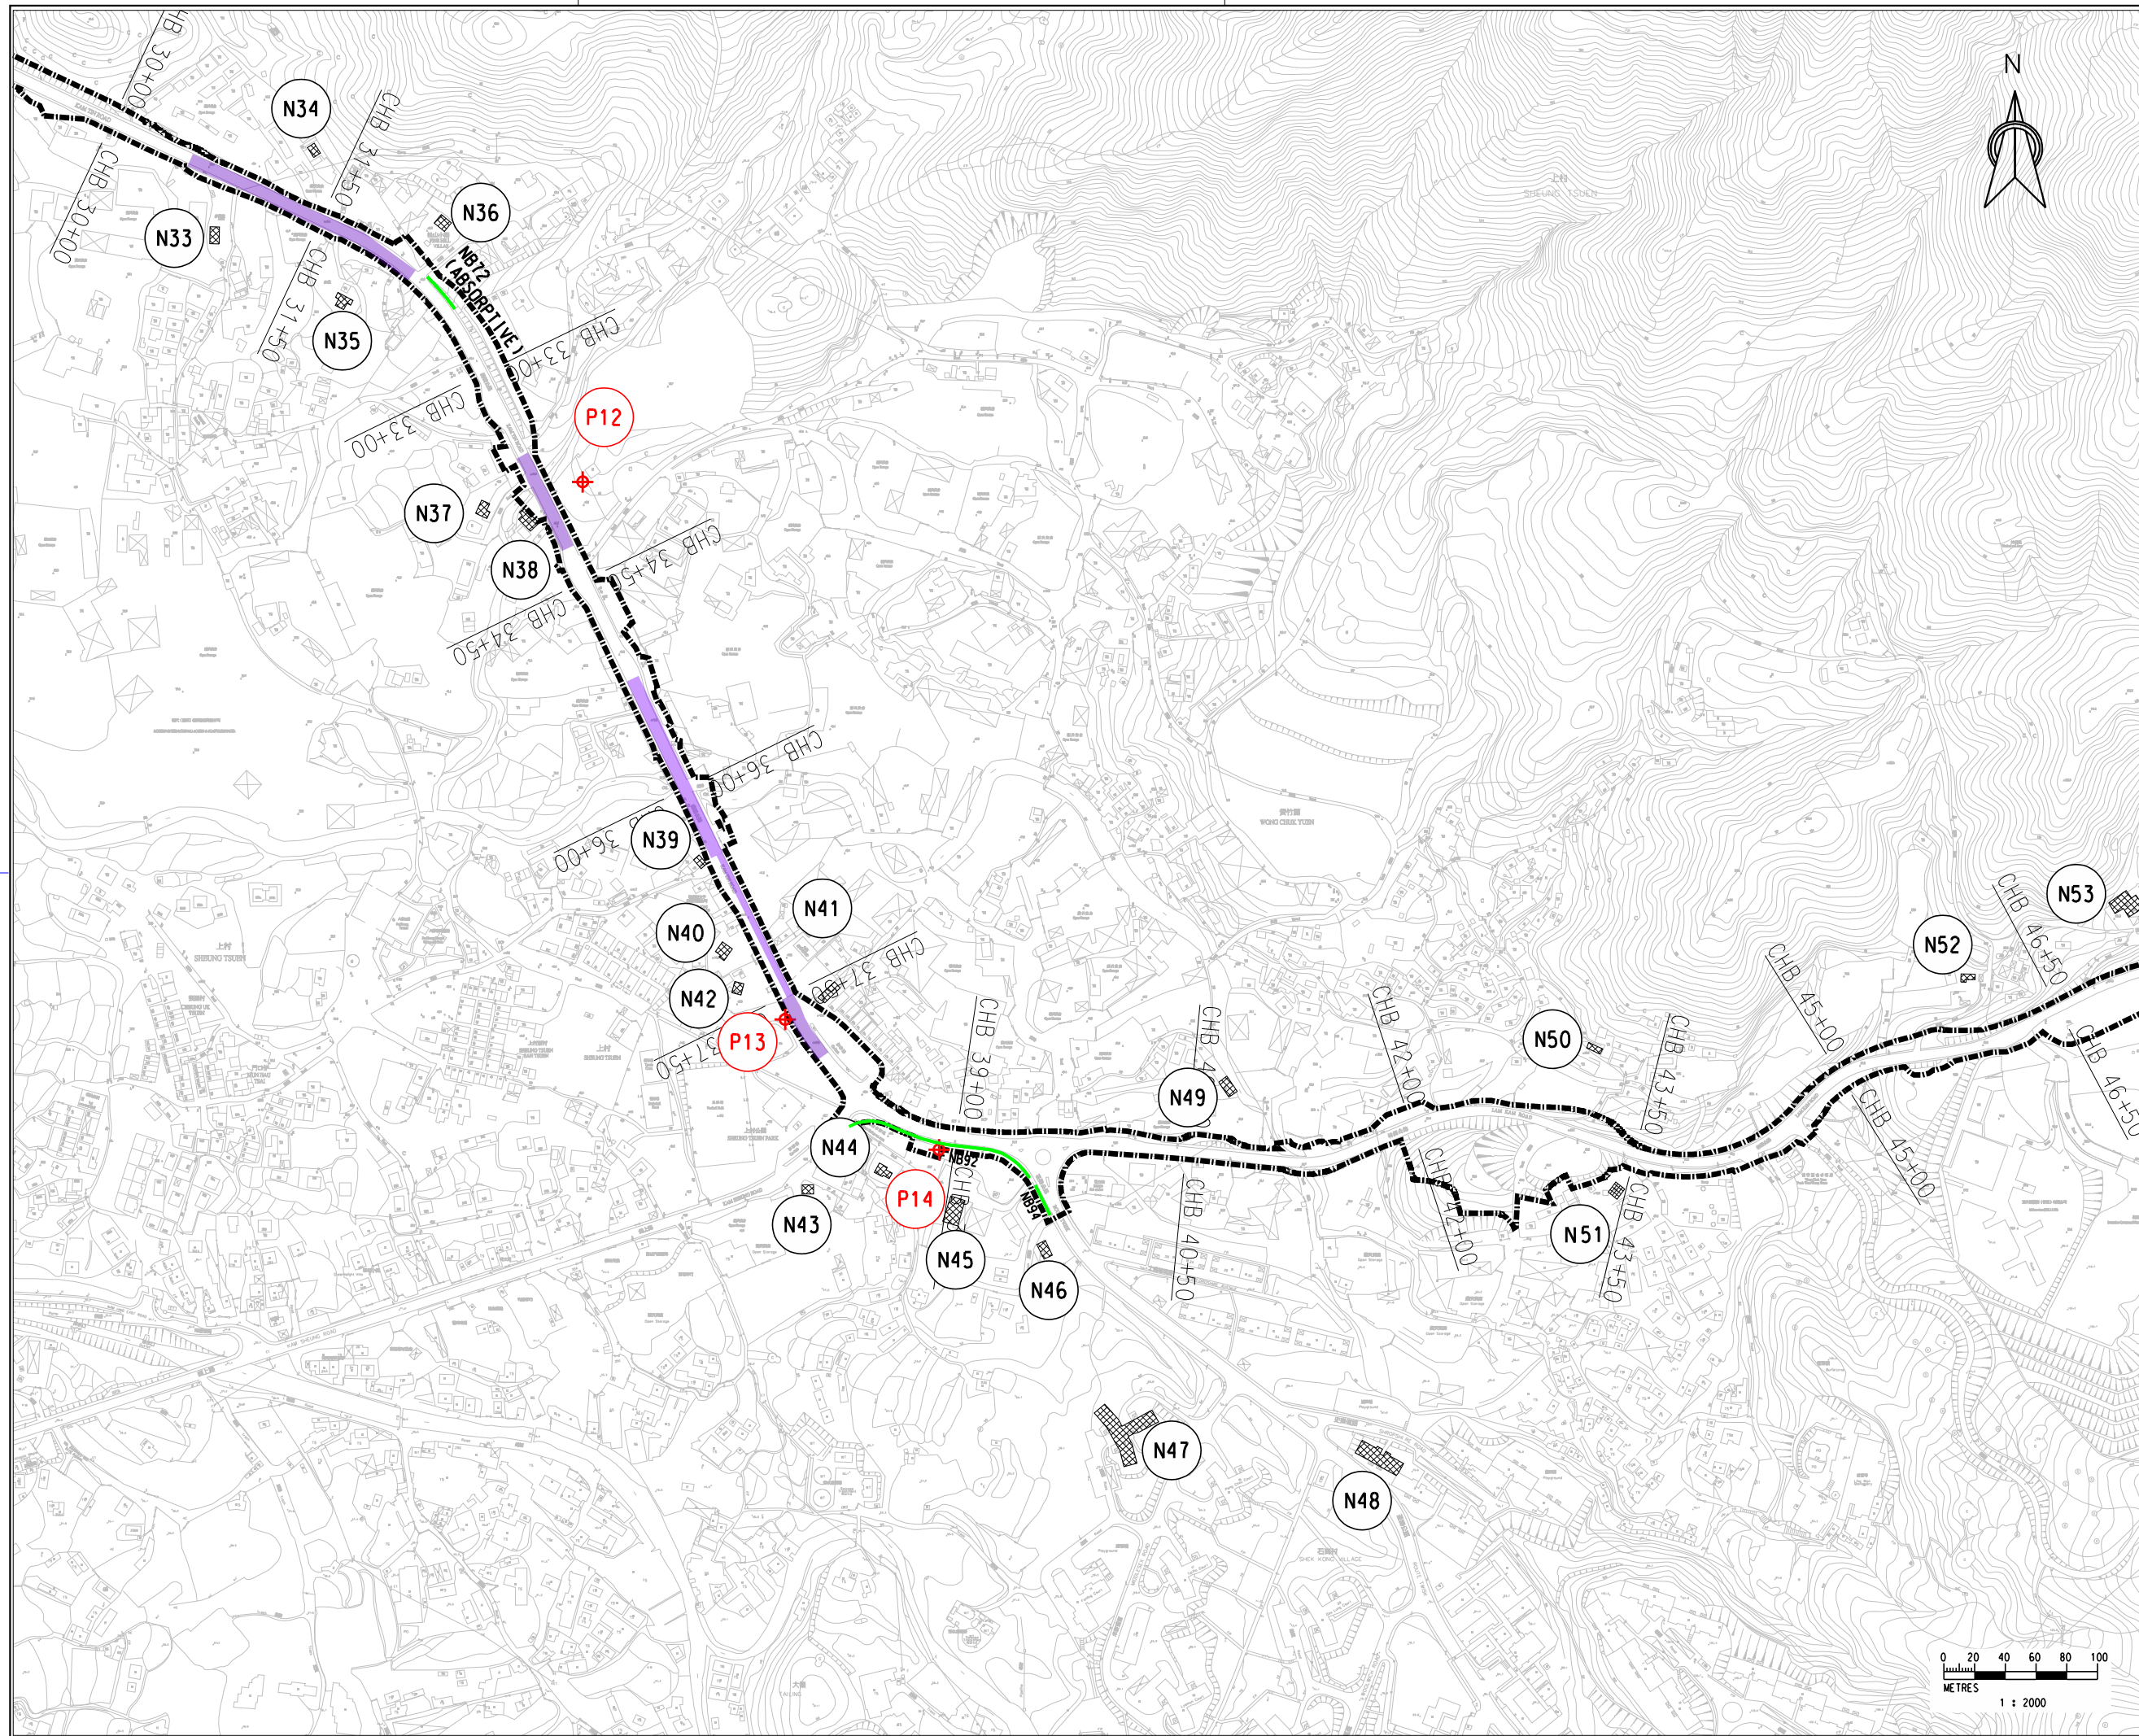

(Sheet 3 of 5)

Scale in A1 1 : 2000

Drawing No.	Stage	Rev.
Figure 4.5c		

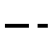

LEGEND :

-  Representative Noise Sensitive Receiver
-  Planned Noise Sensitive Receiver
-  Project Boundary
-  3.0m High Proposed Vertical Noise Barrier
-  4.0m High Proposed Vertical Noise Barrier
-  5.0m High Proposed Vertical Noise Barrier
-  Proposed LNRS

Rev.	Description of Revision	Date	Ckd.

Client
 路政署
 HIGHWAYS DEPARTMENT
 WORKS DIVISION

The Engineer
 **MANNINGS**
 (Asia) Consultants Limited


Project
**Agreement No. CE 76/2017 (HY)
 Upgrading of Remaining
 Sections of Kam Tin Road and
 Lam Kam Road**








Title
**Location of Proposed Low-noise
 Road Surfacing and Noise Barriers**

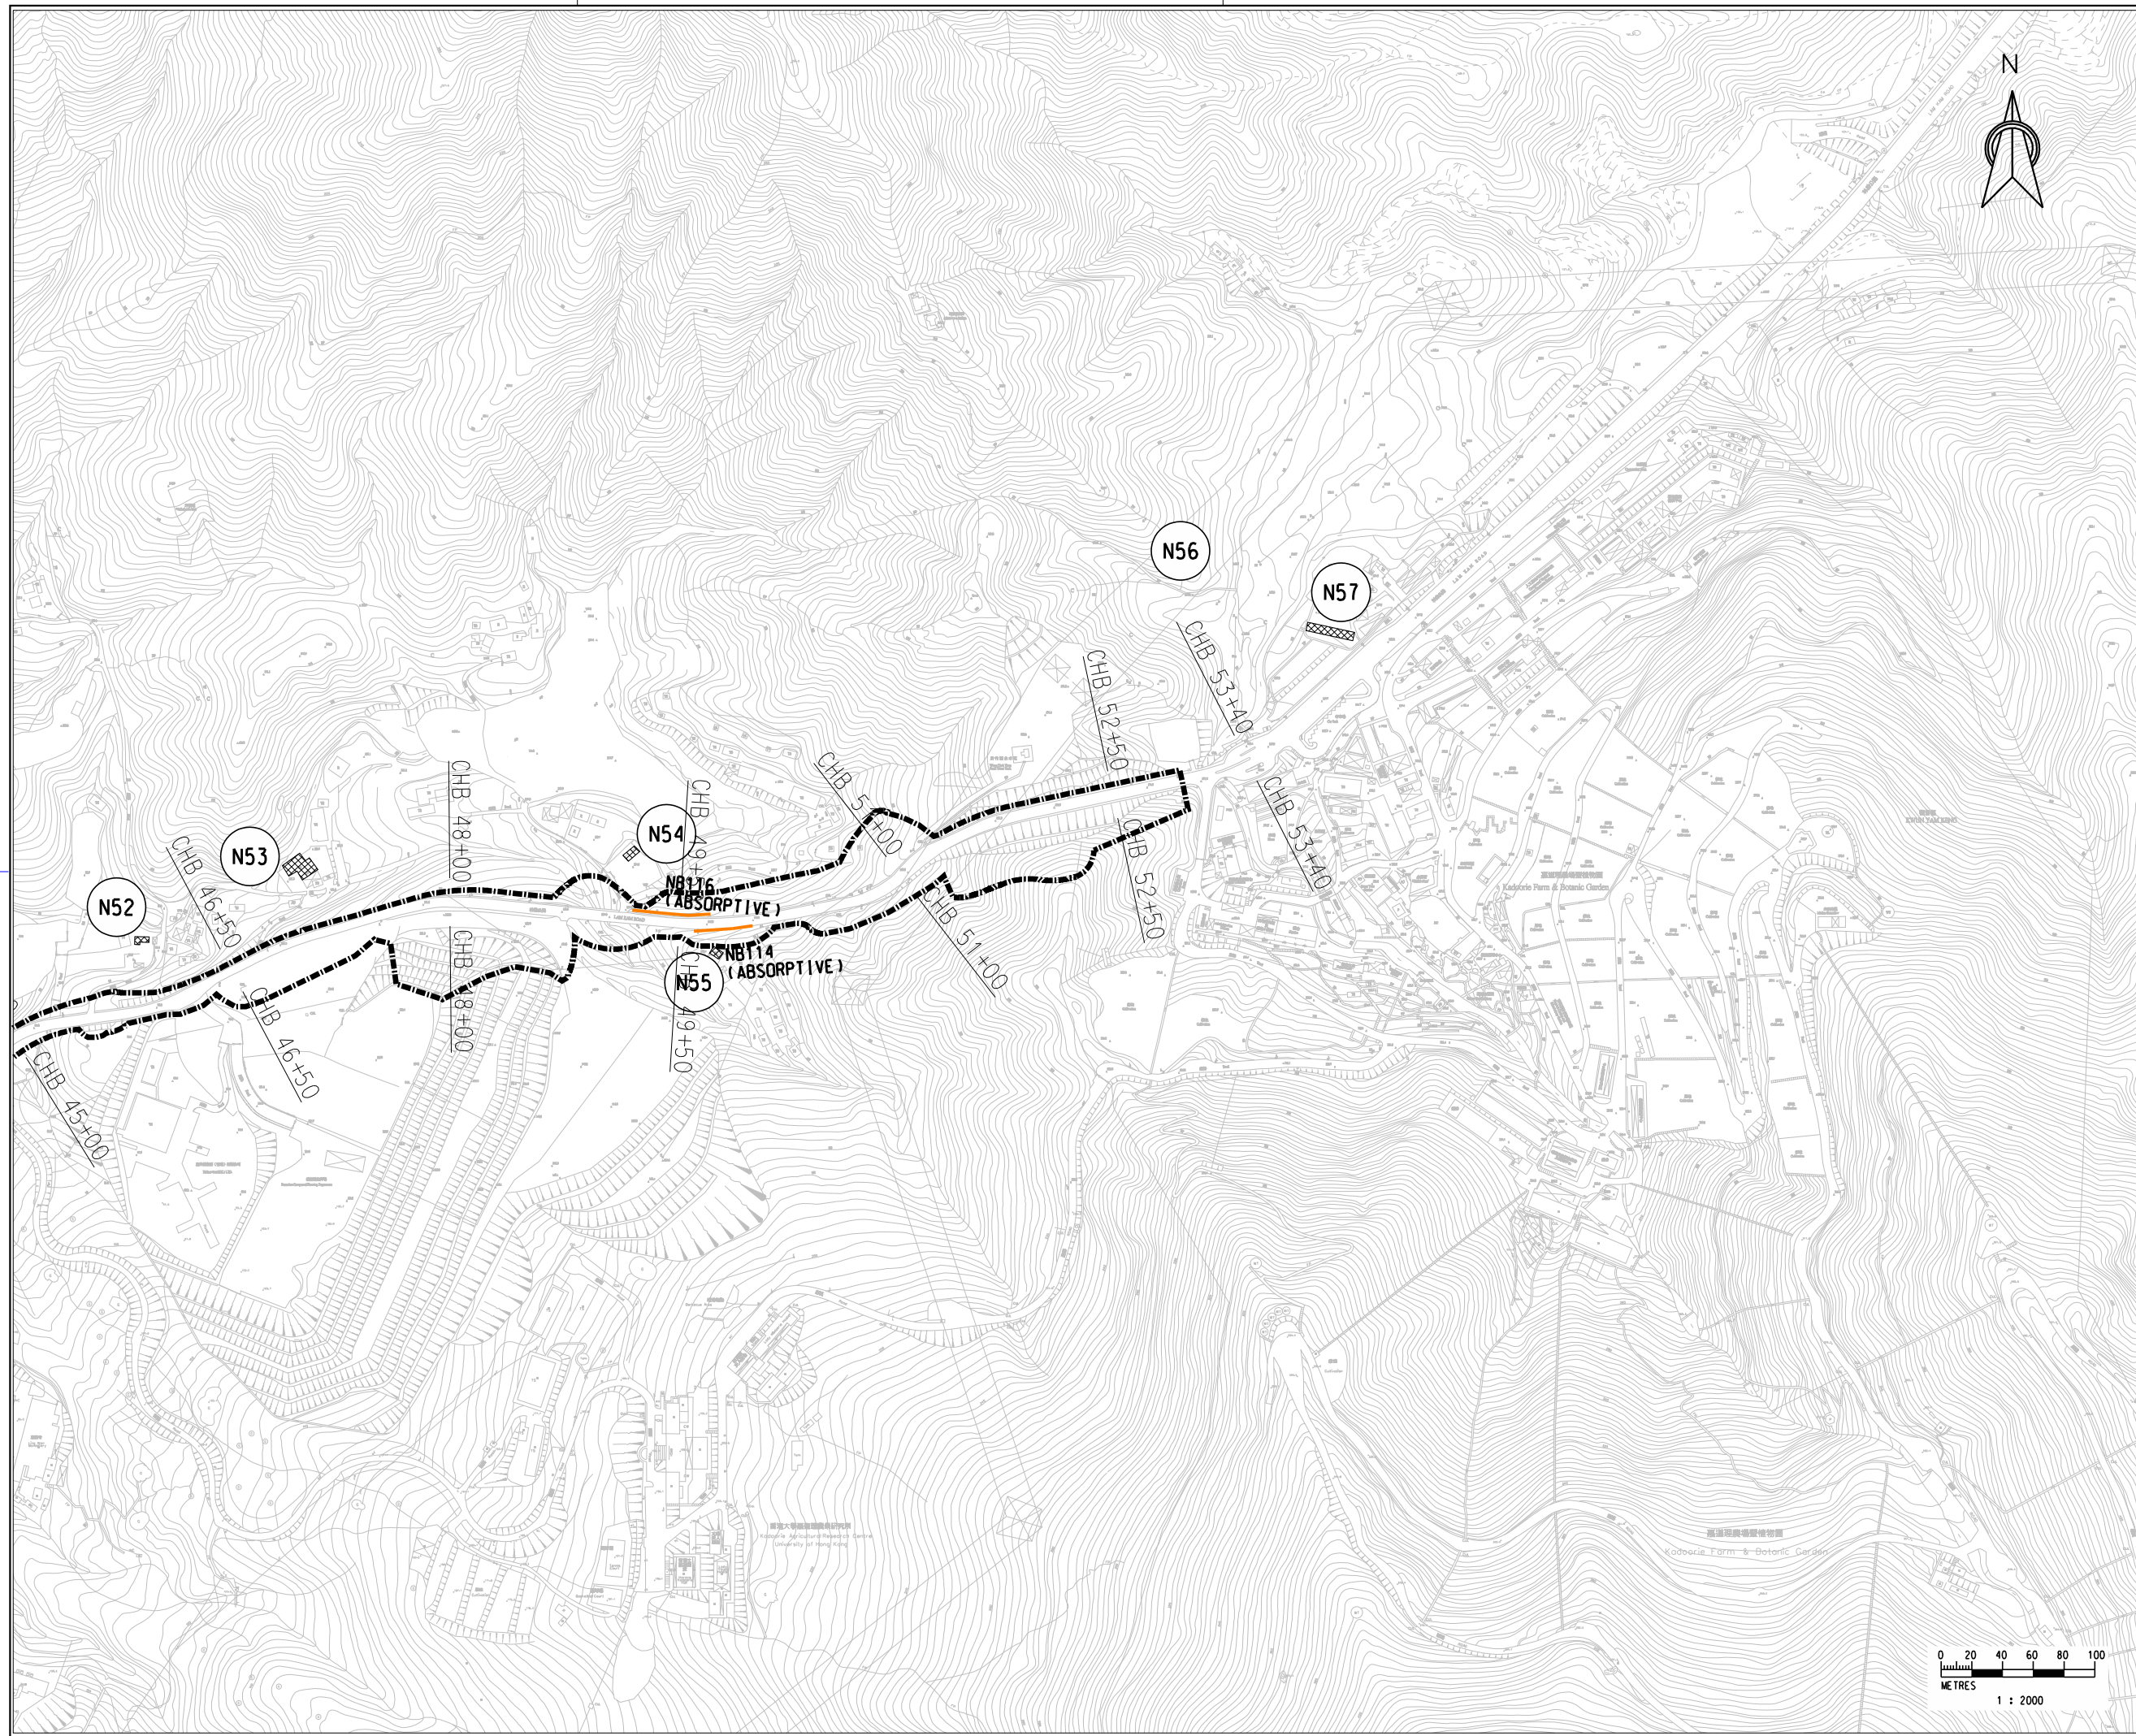Scale in A1 1 : 2000

Drawing No. **Figure 4.5d** Stage Rev.

(Sheet 4 of 5)



- LEGEND :**
-  Representative Noise Sensitive Receiver
 -  Planned Noise Sensitive Receiver
 -  Project Boundary
 -  3.0m High Proposed Vertical Noise Barrier
 -  4.0m High Proposed Vertical Noise Barrier
 -  5.0m High Proposed Vertical Noise Barrier
 -  Proposed LNRS

Rev.	Description of Revision	Date	Ckd.

Client



路政署
HIGHWAYS DEPARTMENT
WORKS DIVISION

The Engineer



MANNINGS
(Asia) Consultants Limited

Project

**Agreement No. CE 76/2017 (HY)
Upgrading of Remaining
Sections of Kam Tin Road and
Lam Kam Road**

Title

**Location of Proposed Low-noise
Road Surfacing and Noise Barriers**

(Sheet 5 of 5)

Scale in A1 1 : 2000

Drawing No.	Stage	Rev.
Figure 4.5e		