


CE 76/2017 (HY)  
 Upgrading of Remaining Sections of Kam Tin Road and Lam Kam Road

Drawing title  
**Visual Impacts**

Drawing number  
**Figure 9.10A**

Scale  
 1 : 6000 @A3

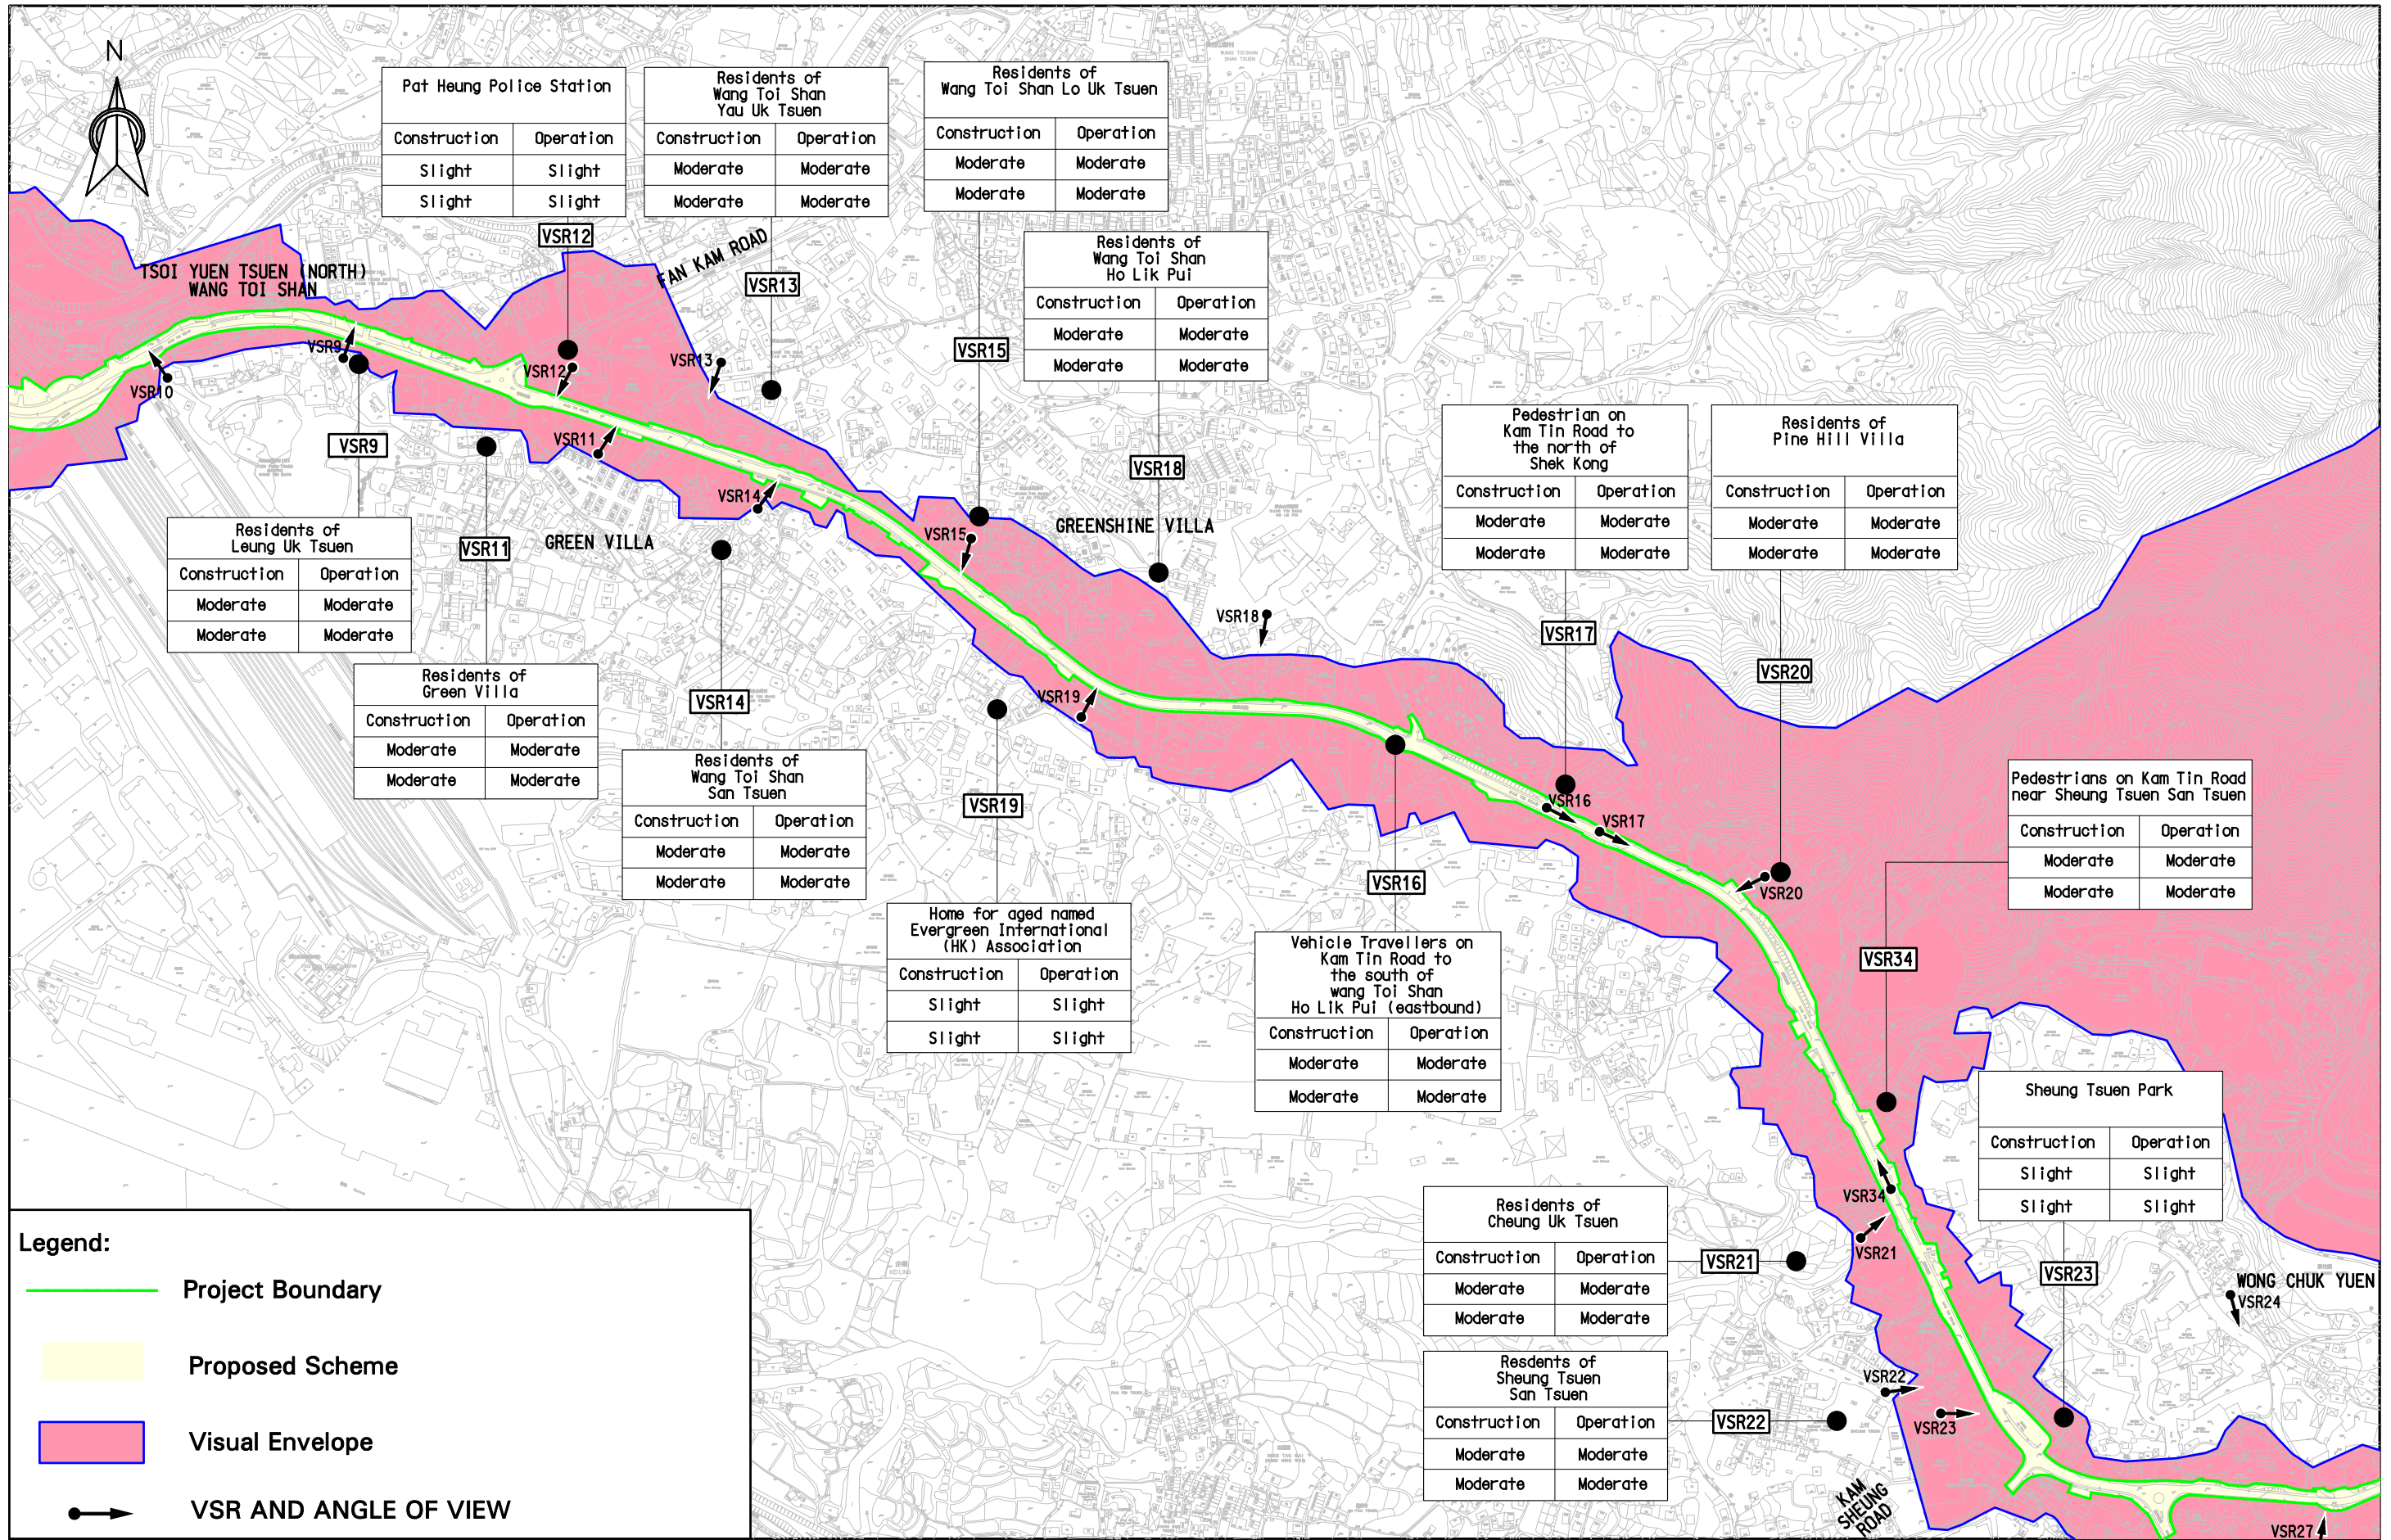


**Legend:**

- Project Boundary
- Proposed Scheme
- Visual Envelope
- VSR AND ANGLE OF VIEW

**CE 76/2017 (HY)**  
**Upgrading of Remaining Sections of Kam Tin Road and Lam Kam Road**

Drawing title	
<b>Visual Impact</b>	
(Sheet 2 of 3)	
Drawing number	Scale
<b>Figure 9.10B</b>	1 : 6000 @A3
	Rev

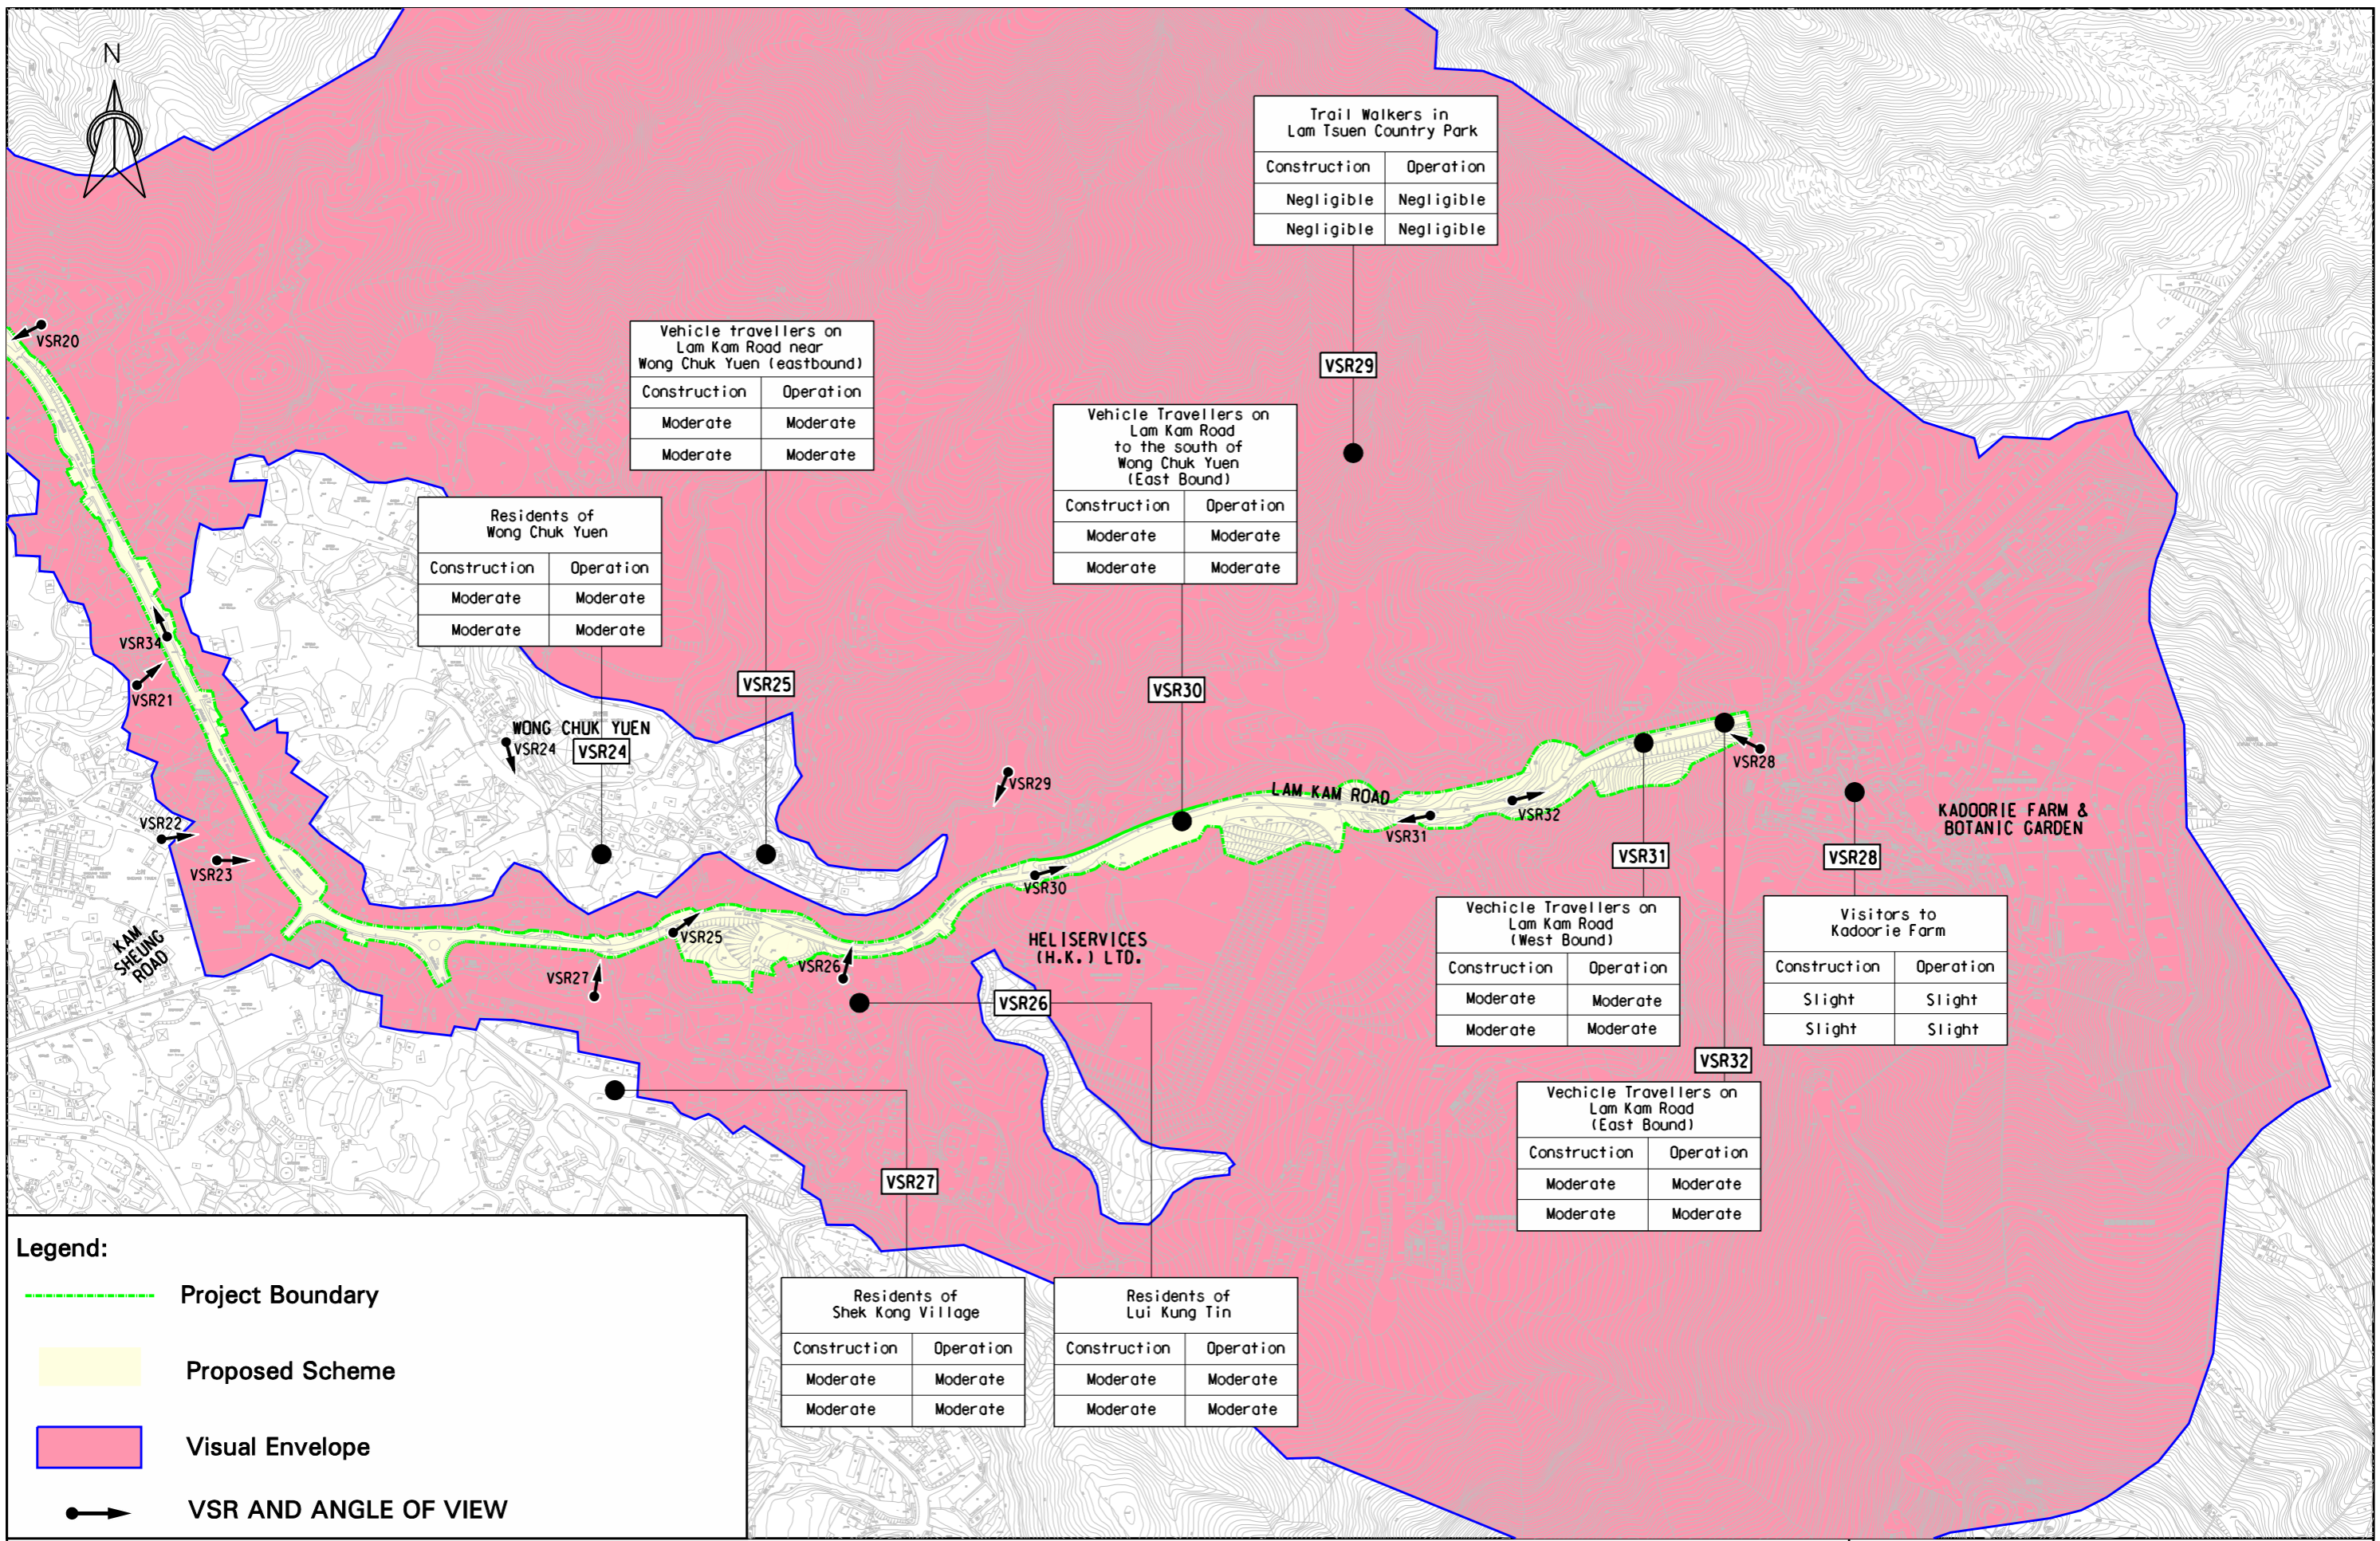

Trail Walkers in Lam Tsuen Country Park	
Construction	Operation
Negligible	Negligible
Negligible	Negligible

Vehicle travellers on Lam Kam Road near Wong Chuk Yuen (eastbound)	
Construction	Operation
Moderate	Moderate
Moderate	Moderate

Residents of Wong Chuk Yuen	
Construction	Operation
Moderate	Moderate
Moderate	Moderate

Vehicle Travellers on Lam Kam Road to the south of Wong Chuk Yuen (East Bound)	
Construction	Operation
Moderate	Moderate
Moderate	Moderate

Vehicle Travellers on Lam Kam Road (West Bound)	
Construction	Operation
Moderate	Moderate
Moderate	Moderate

Visitors to Kadoorie Farm	
Construction	Operation
Slight	Slight
Slight	Slight

Vehicle Travellers on Lam Kam Road (East Bound)	
Construction	Operation
Moderate	Moderate
Moderate	Moderate

Residents of Shek Kong Village	
Construction	Operation
Moderate	Moderate
Moderate	Moderate

Residents of Lui Kung Tin	
Construction	Operation
Moderate	Moderate
Moderate	Moderate

- Legend:**
- - - Project Boundary
  - Proposed Scheme
  - Visual Envelope
  - ➔ VSR AND ANGLE OF VIEW

**CE 76/2017 (HY)**  
**Upgrading of Remaining Sections of Kam Tin Road and Lam Kam Road**

Drawing title		
<b>Visual Impact</b>		
(Sheet 3 of 3)		
Drawing number	Scale	Rev
<b>Figure 9.10C</b>	1 : 6000 @A3	

K:\P1062 - CE762017(HY) Kam Tin & Lam Kam - Investigation\Ustation\Figure 9.10C.dgn