


Legend:

- Project Boundary
- A PHOTOMONTAGE VANTAGE POINT
- VSR AND ANGLE OF VIEW
- VISUAL ENVELOPE


CE 76/2017 (HY)
Upgrading of Remaining Sections of Kam Tin Road and Lam Kam Road

Drawing title		
Visual Envelope and Location of VSRs		
Drawing number		Scale
Figure 9.5a		1 : 6000 @A3
	Rev	

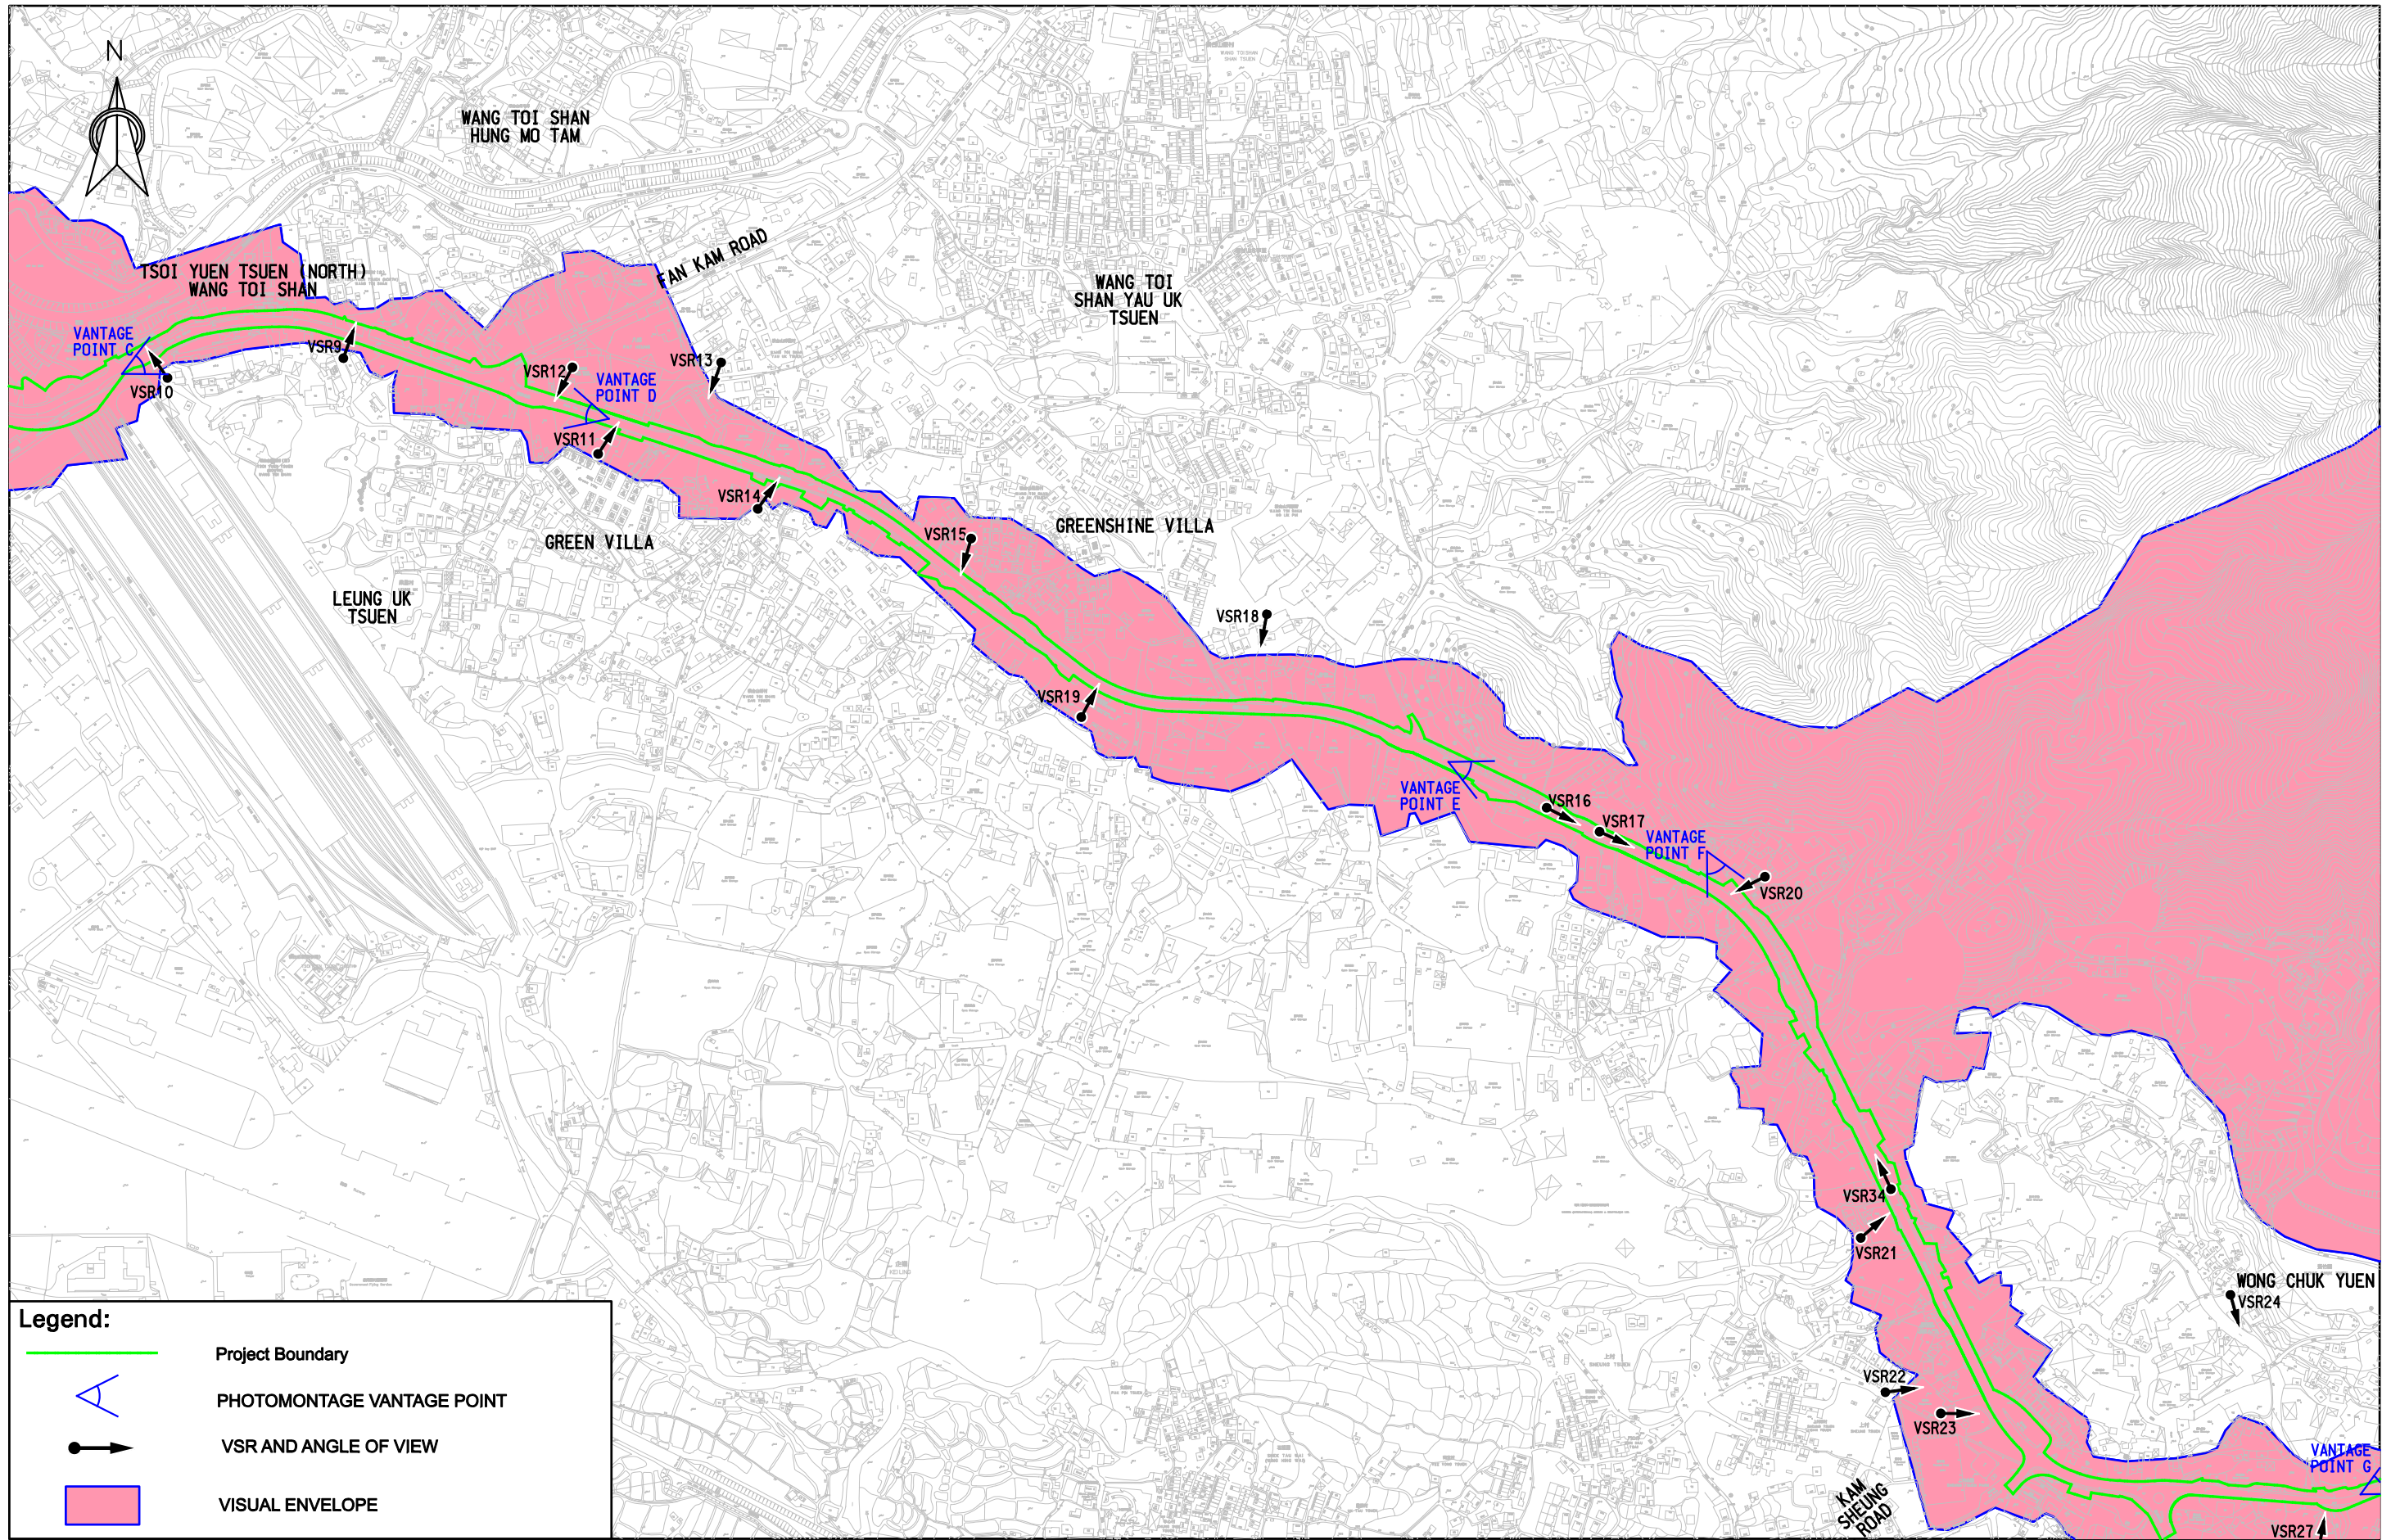

CE 76/2017 (HY)
 Upgrading of Remaining Sections of Kam Tin Road and Lam Kam Road

Drawing title		
Visual Envelope and Location of VSRs		
Drawing number	Scale	Rev
Figure 9.5b	1 : 6000 @A3	

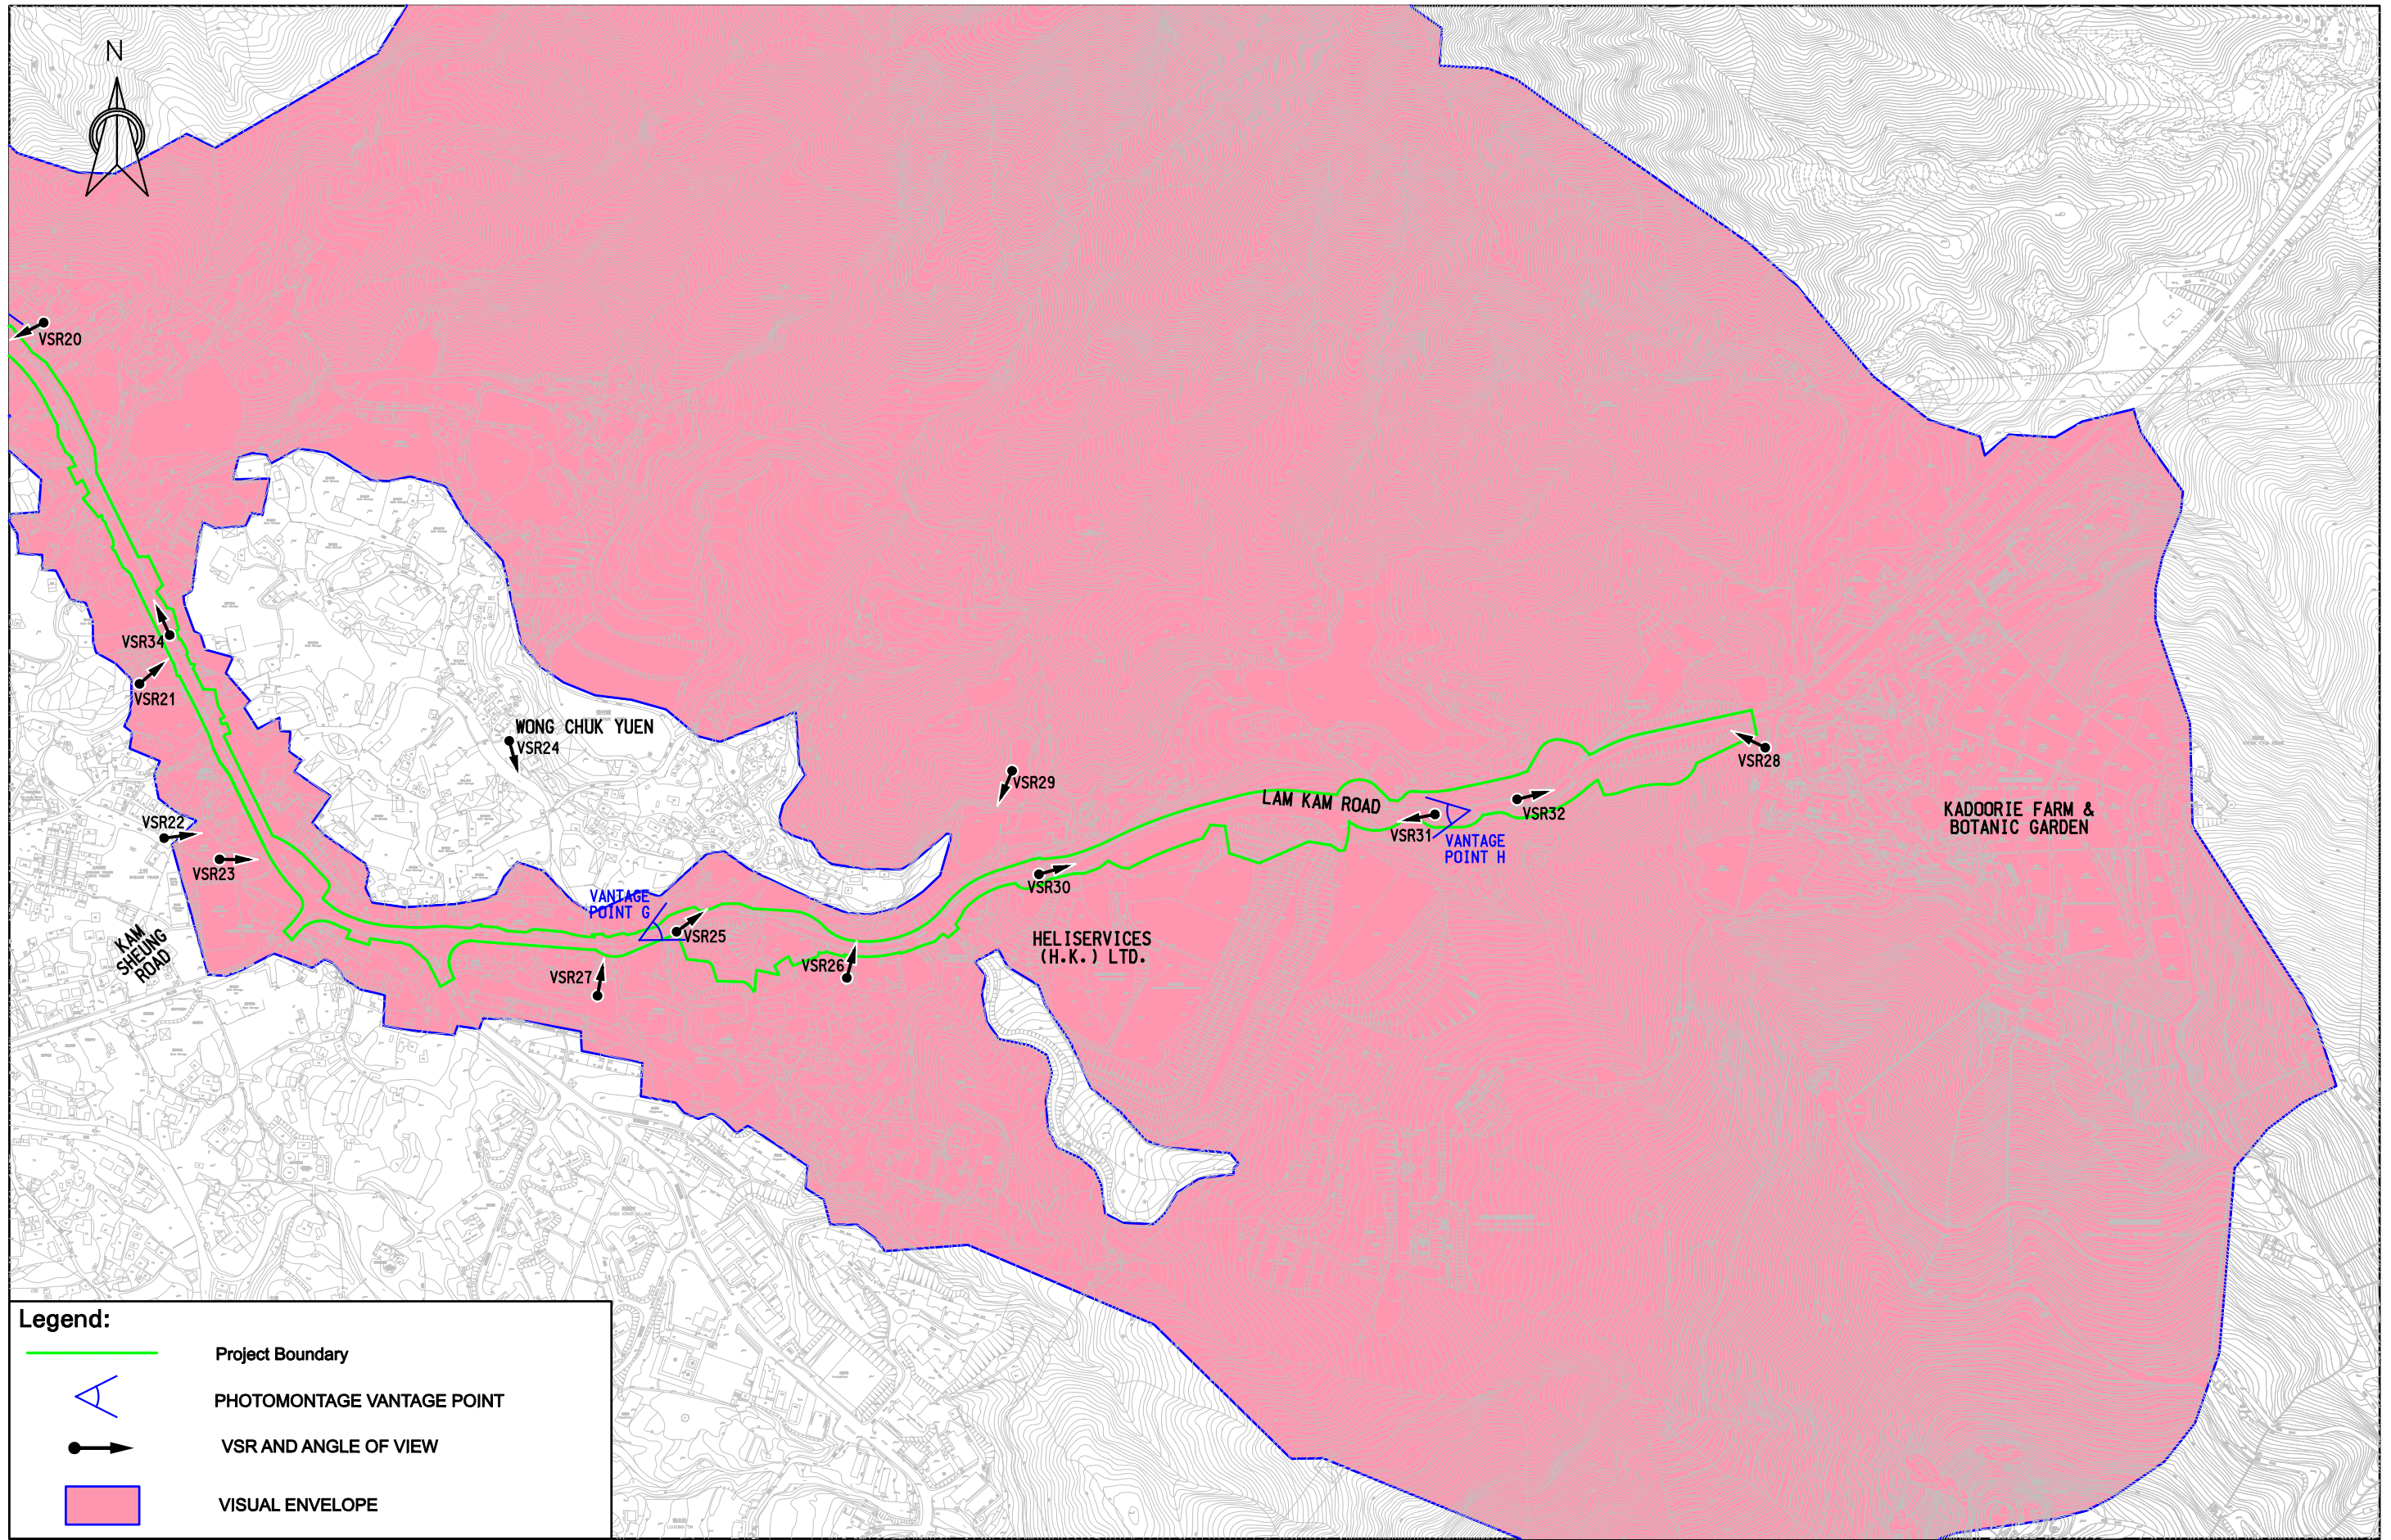

CE 76/2017 (HY)
Upgrading of Remaining Sections of Kam Tin Road and Lam Kam Road

Drawing title		
Visual Envelope and Location of VSRs		
Drawing number	Scale	Rev
Figure 9.5c	1 : 6000 @A3	