

- LEGEND :**
- Project Boundary
 - EXISTING TREE
 - TREE (OUTSIDE PROJECT BOUNDARY)

Rev.	Description of Revision	Date	Ckd.
------	-------------------------	------	------

Client

 路政署
HIGHWAYS DEPARTMENT
WORKS DIVISION

The Engineer

 **MANNINGS**
(Asia) Consultants Limited

Project

AGREEMENT NO. CE 76/2017 (HY)
UPGRADING OF REMAINING
SECTIONS OF KAM TIN ROAD AND
LAM KAM ROAD

Title



LOCATION OF SURVEYED TREES

(SHEET 1 OF 17)

Scale in A1 AS SHOWN

Drawing No.
Figure 9.7a

Stage Rev.

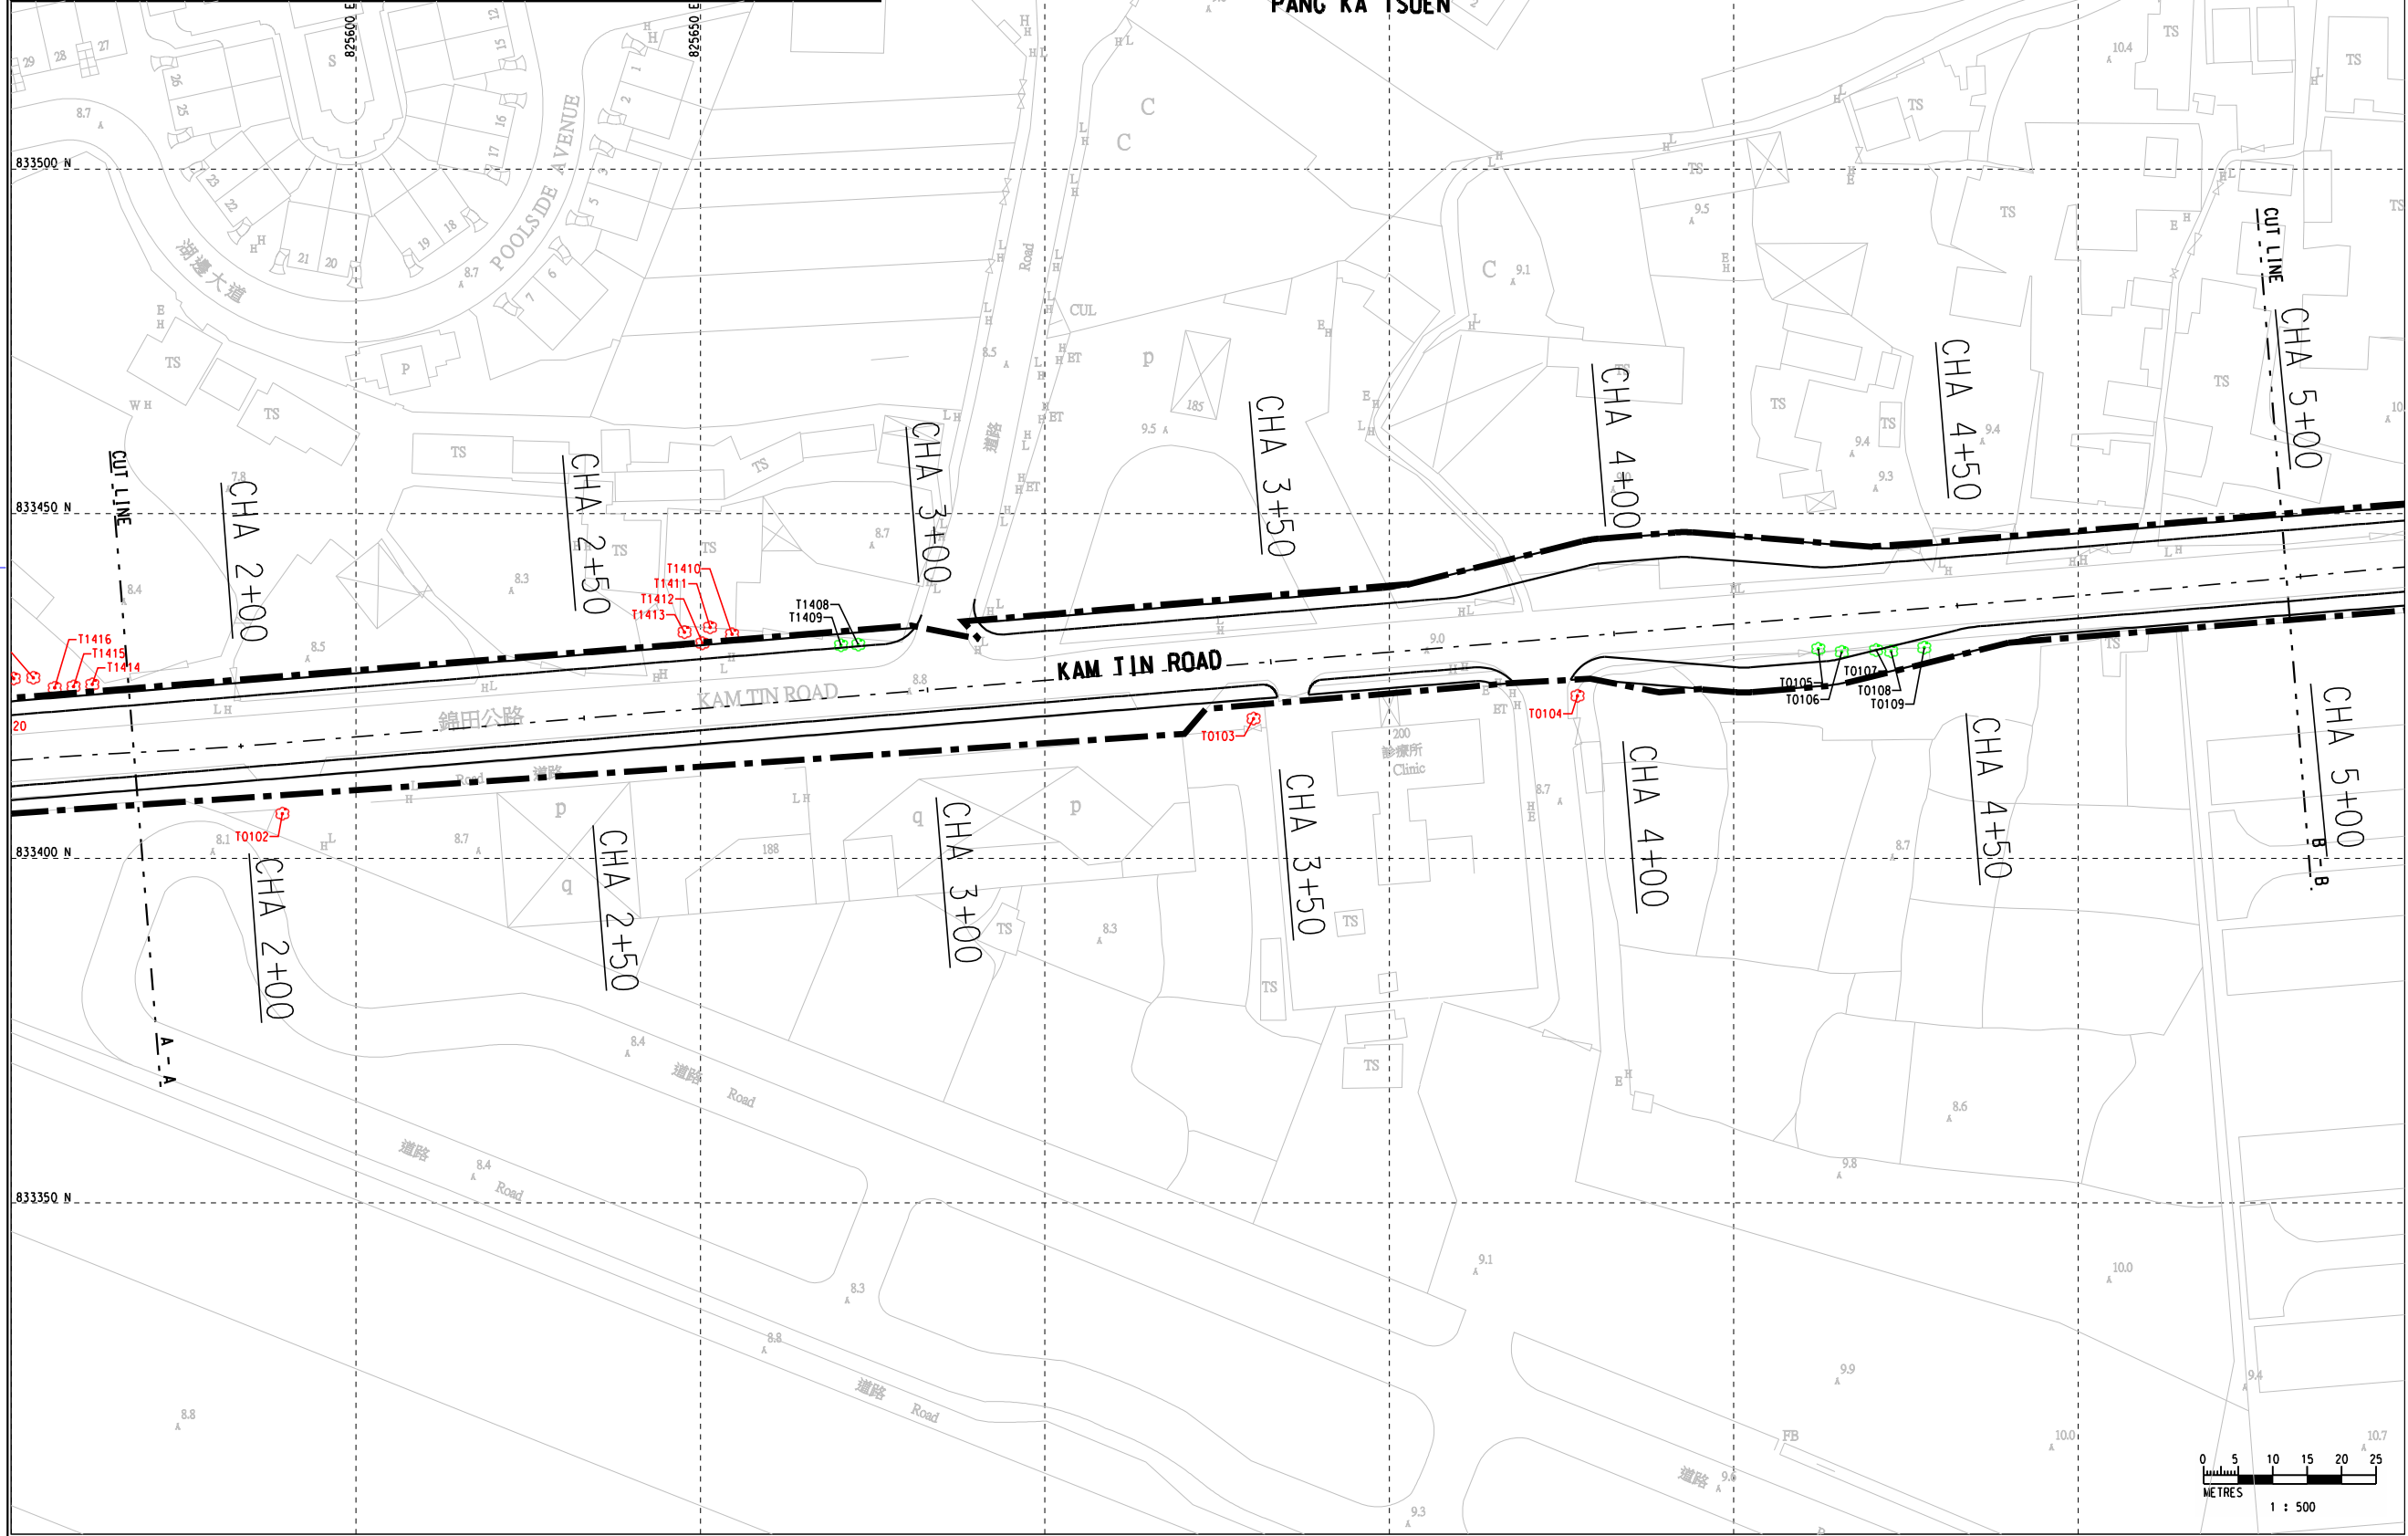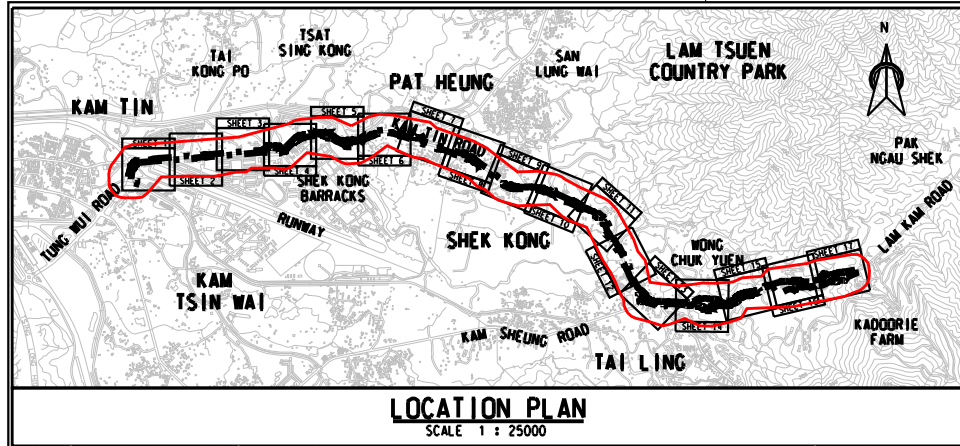

- LEGEND :
- Project Boundary
 - EXISTING TREE
 - TREE (OUTSIDE PROJECT BOUNDARY)

Rev.	Description of Revision	Date	Ckd.
------	-------------------------	------	------

Client

 路政署
HIGHWAYS DEPARTMENT
WORKS DIVISION

The Engineer

 **MANNINGS**
(Asia) Consultants Limited

Project

AGREEMENT NO. CE 76/2017 (HY)
UPGRADING OF REMAINING
SECTIONS OF KAM TIN ROAD AND
LAM KAM ROAD



Title

LOCATION OF SURVEYED TREE

(SHEET 2 OF 17)

Scale in A1 AS SHOWN

Drawing No.	Stage	Rev.
Figure 9.7b		

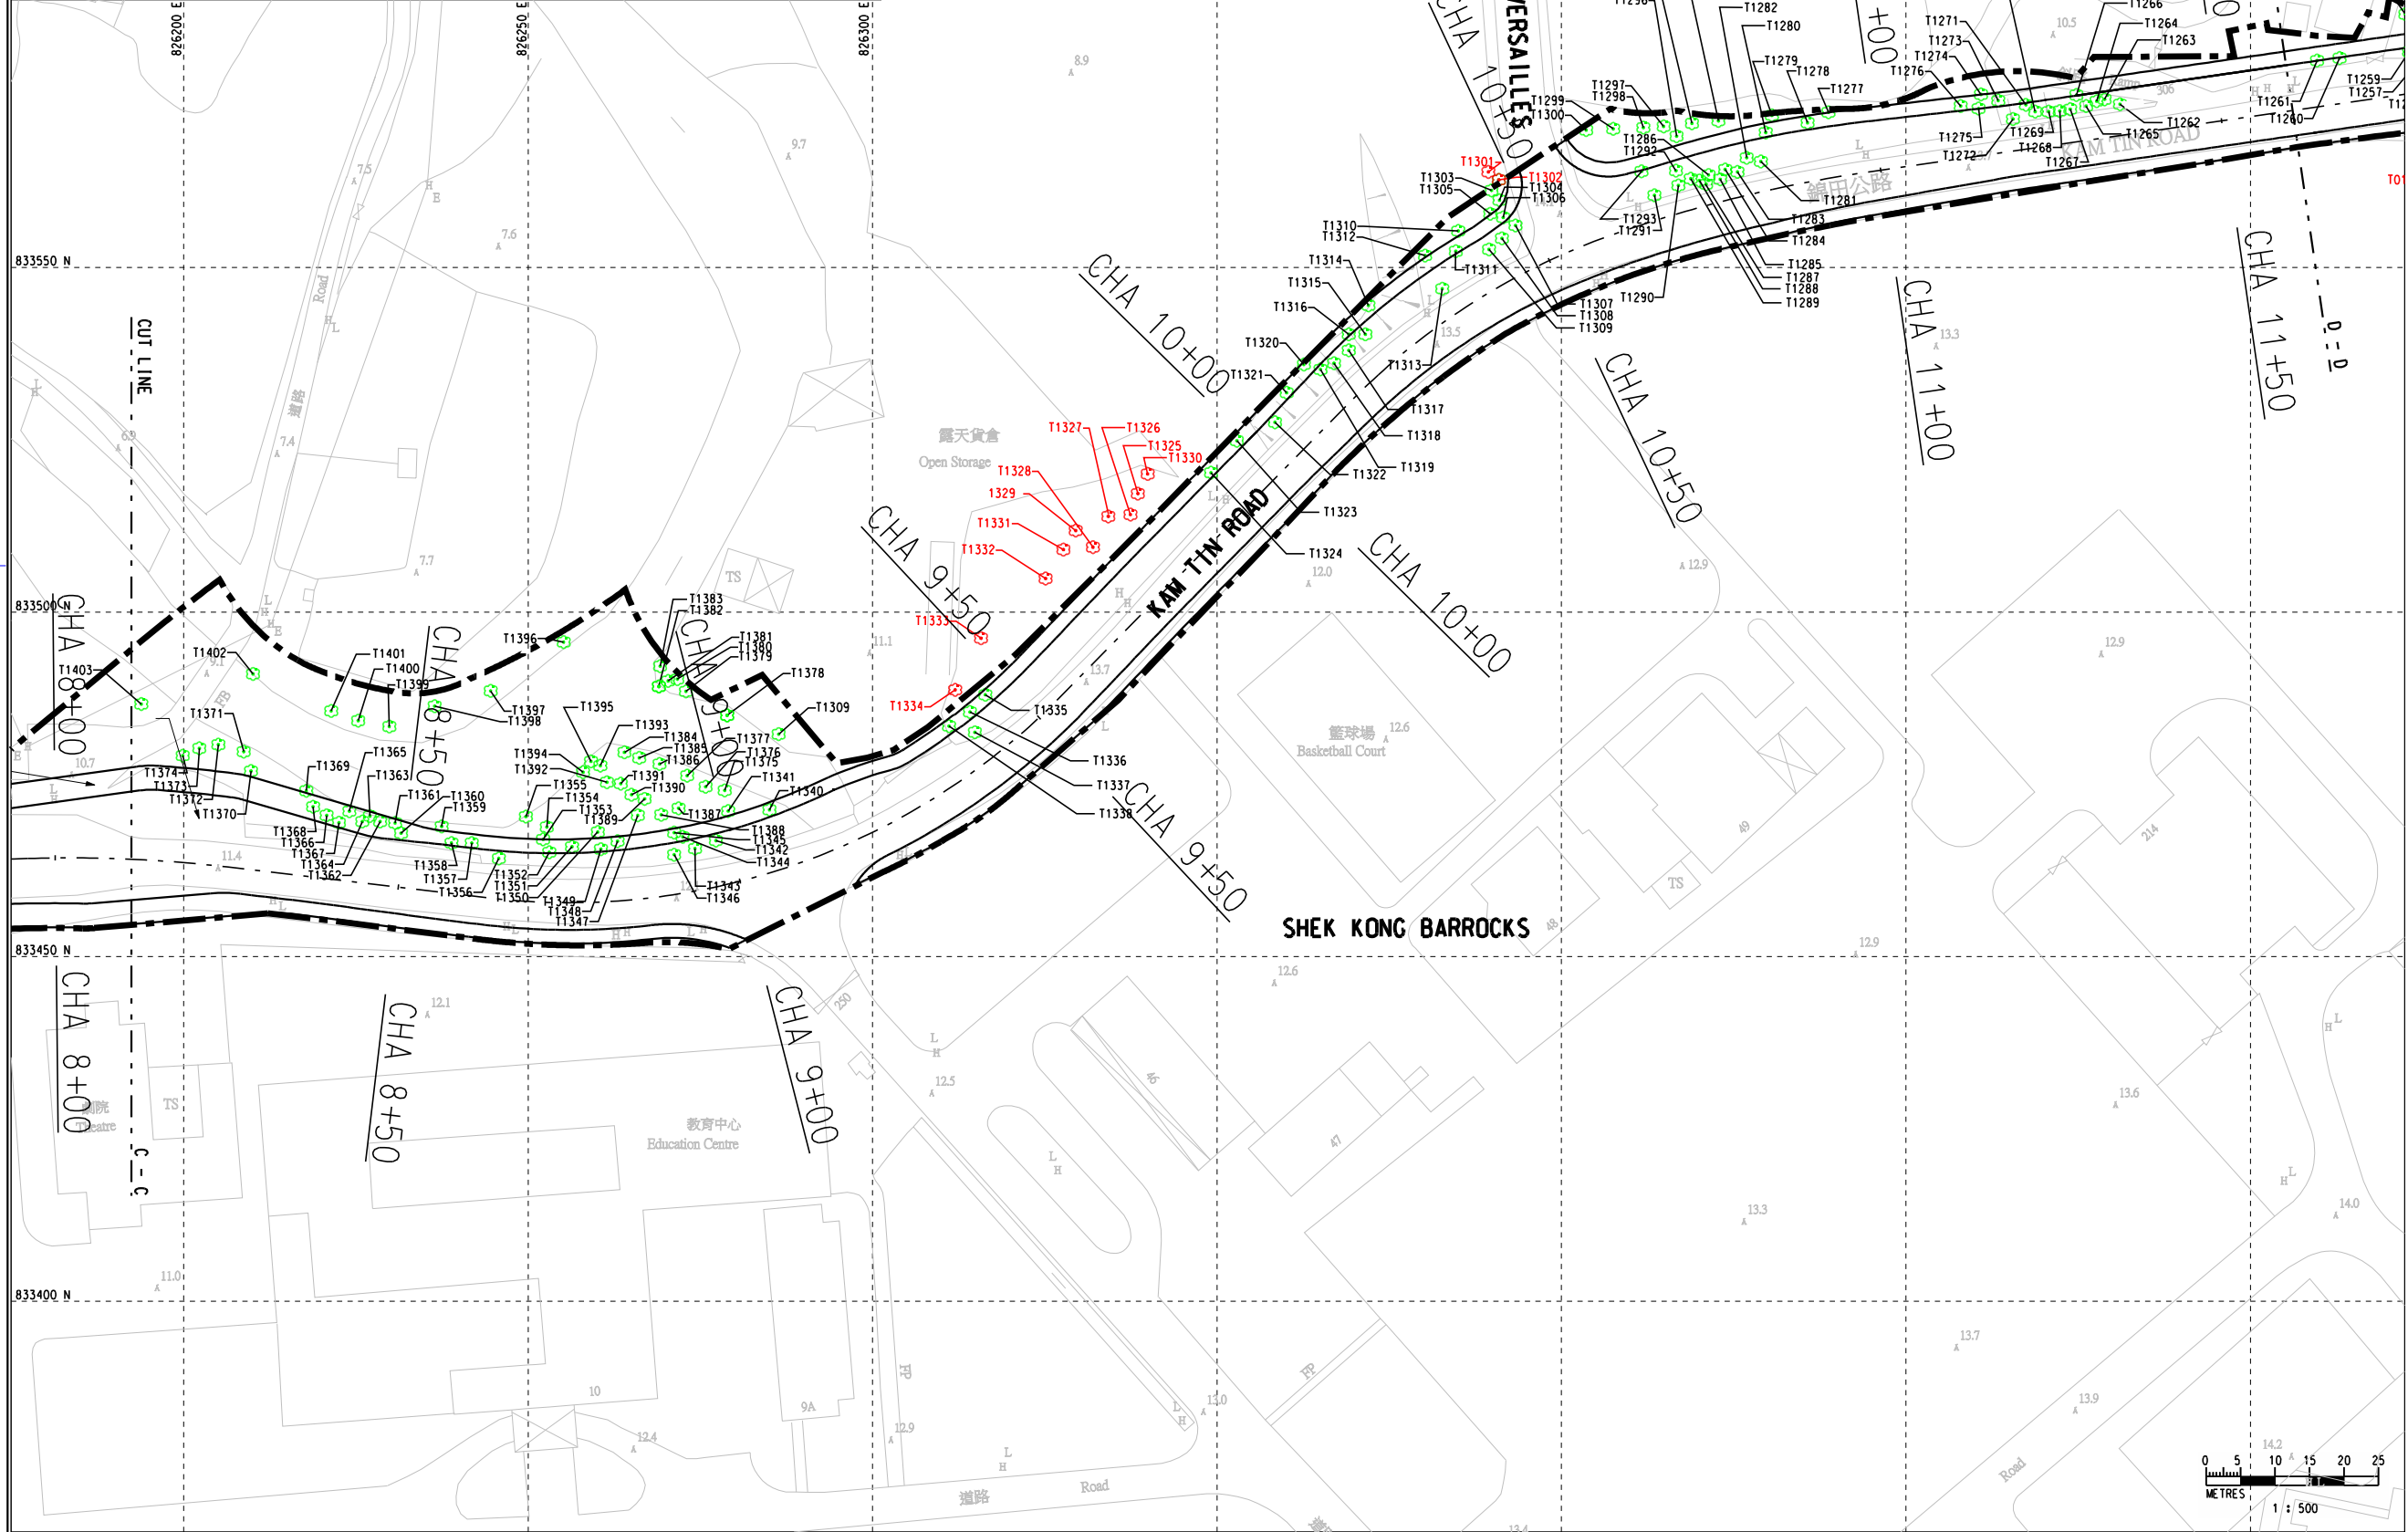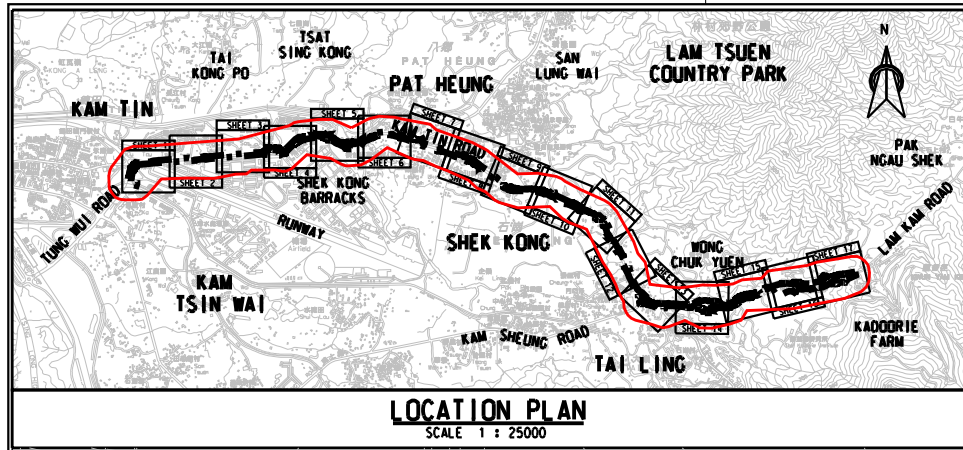

- LEGEND :
- Project Boundary
 - EXISTING TREE
 - TREE (OUTSIDE PROJECT BOUNDARY)

Rev.	Description of Revision	Date	Ckd.
------	-------------------------	------	------

Client
路政署
HIGHWAYS DEPARTMENT
WORKS DIVISION

The Engineer
MANNINGS
(Asia) Consultants Limited



Project
**AGREEMENT NO. CE 76/2017 (HY)
UPGRADING OF REMAINING
SECTIONS OF KAM TIN ROAD AND
LAM KAM ROAD**

Title
LOCATION OF SURVEYED TREE

(SHEET 4 OF 17)

Scale in A1 AS SHOWN

Drawing No. Figure 9.7d	Stage	Rev.
-----------------------------------	-------	------

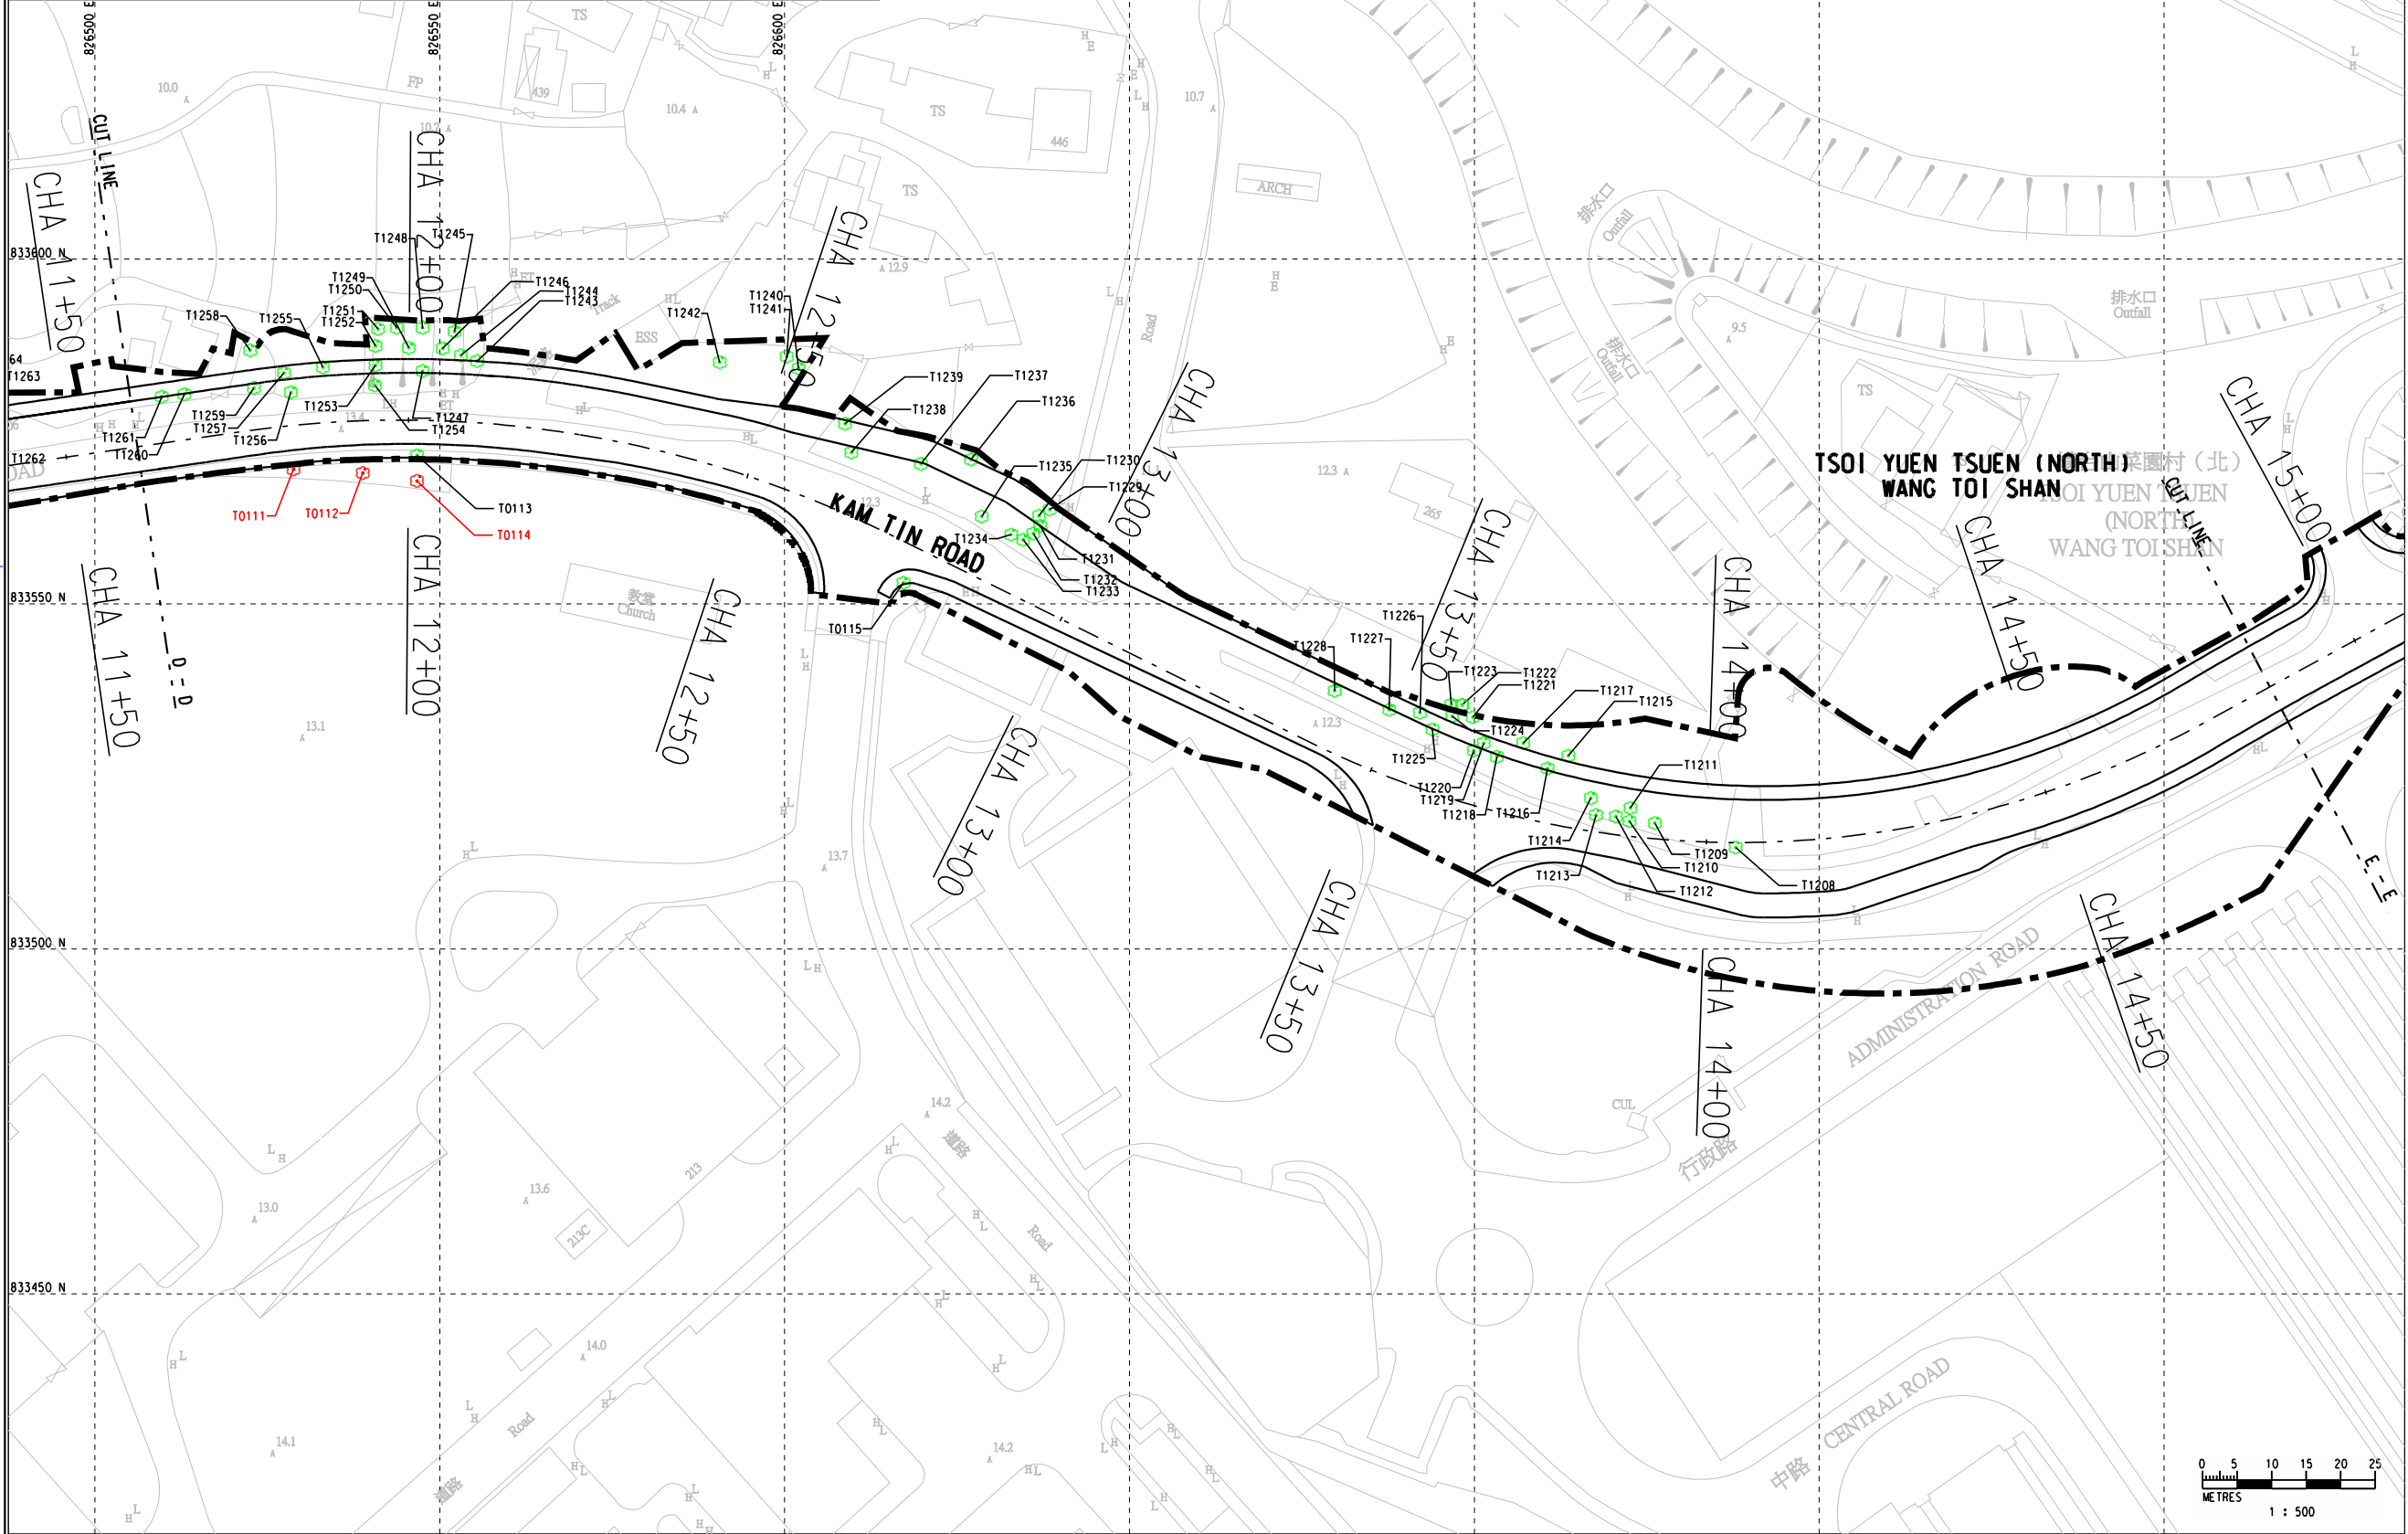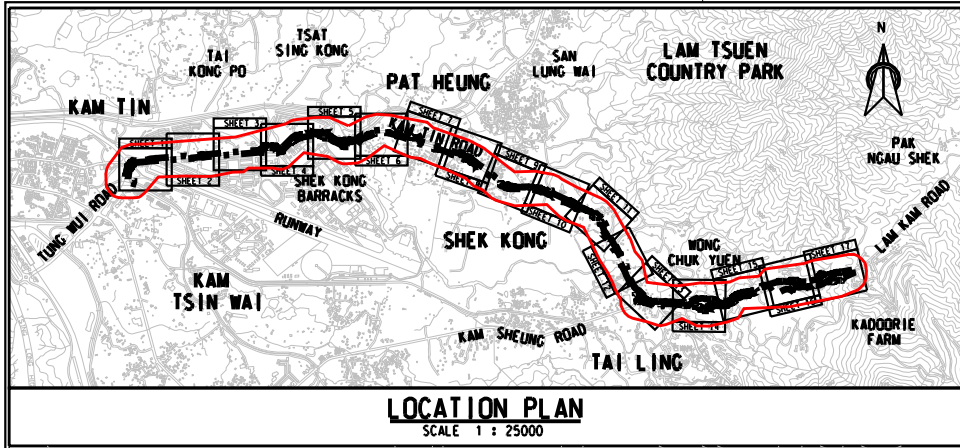

- LEGEND :
- Project Boundary
 - EXISTING TREE
 - TREE (OUTSIDE PROJECT BOUNDARY)

Rev.	Description of Revision	Date	Ckd.
------	-------------------------	------	------

Client

 路政署
HIGHWAYS DEPARTMENT
WORKS DIVISION

The Engineer

 **MANNINGS**
(Asia) Consultants Limited

Project

AGREEMENT NO. CE 76/2017 (HY)
UPGRADING OF REMAINING
SECTIONS OF KAM TIN ROAD AND
LAM KAM ROAD



Title

LOCATION OF SURVEYED TREE

Scale in A1 AS SHOWN

Drawing No. Figure 9.7e

Stage Rev.

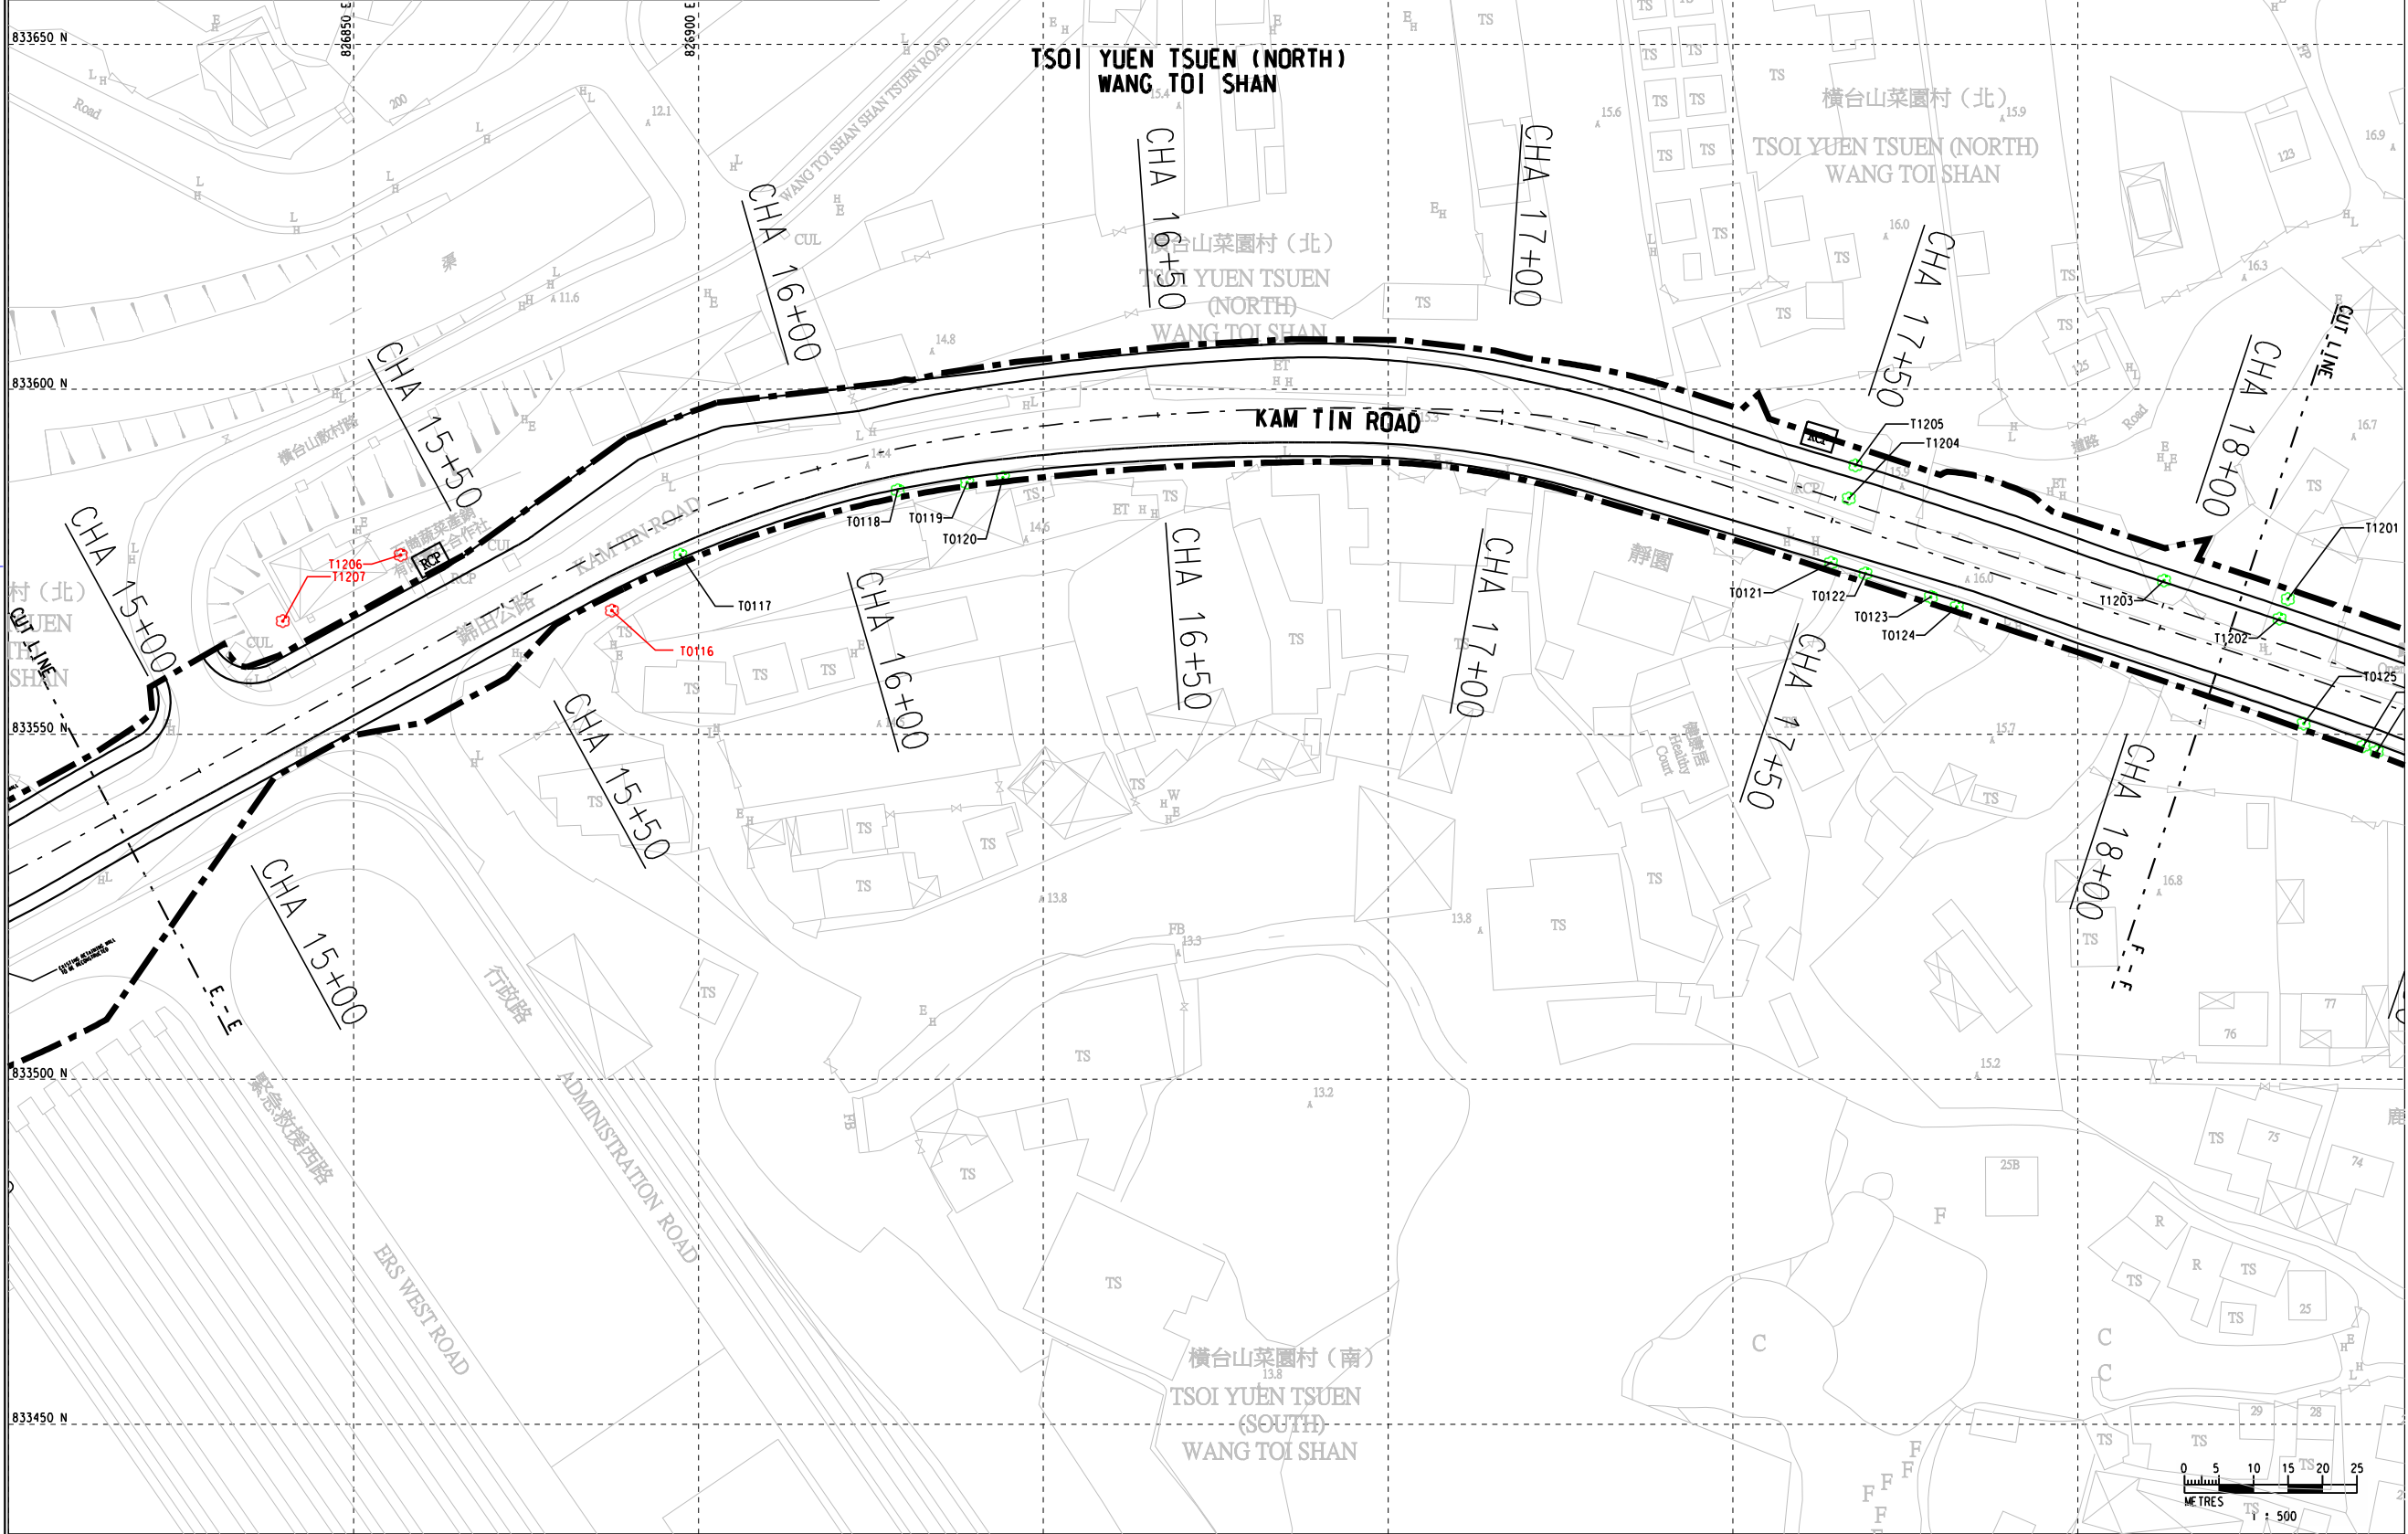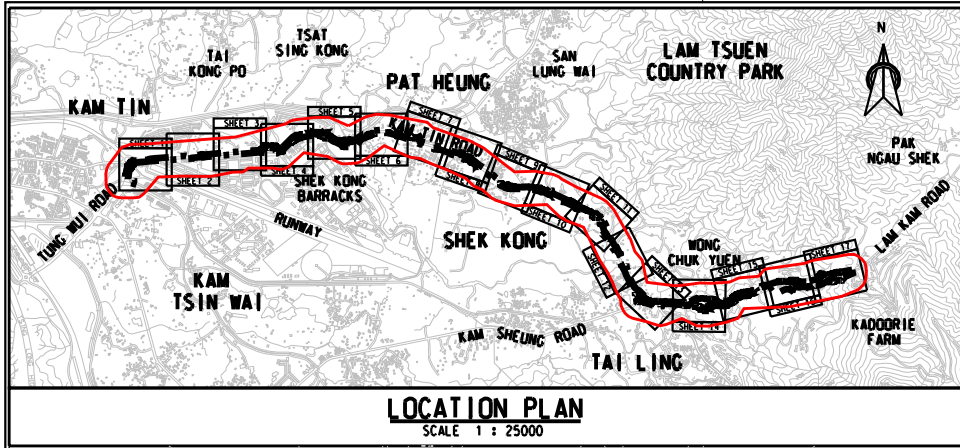

- LEGEND :
- Project Boundary
 - EXISTING TREE
 - TREE (OUTSIDE PROJECT BOUNDARY)

Rev.	Description of Revision	Date	Ckd.
------	-------------------------	------	------

Client

 路政署
HIGHWAYS DEPARTMENT
WORKS DIVISION

The Engineer

 **MANNINGS**
(Asia) Consultants Limited

Project

AGREEMENT NO. CE 76/2017 (HY)
UPGRADING OF REMAINING
SECTIONS OF KAM TIN ROAD AND
LAM KAM ROAD



Title

LOCATION OF SURVEYED TREE

Scale in A1 AS SHOWN

Drawing No. Figure 9.7f

(SHEET 6 OF 17)

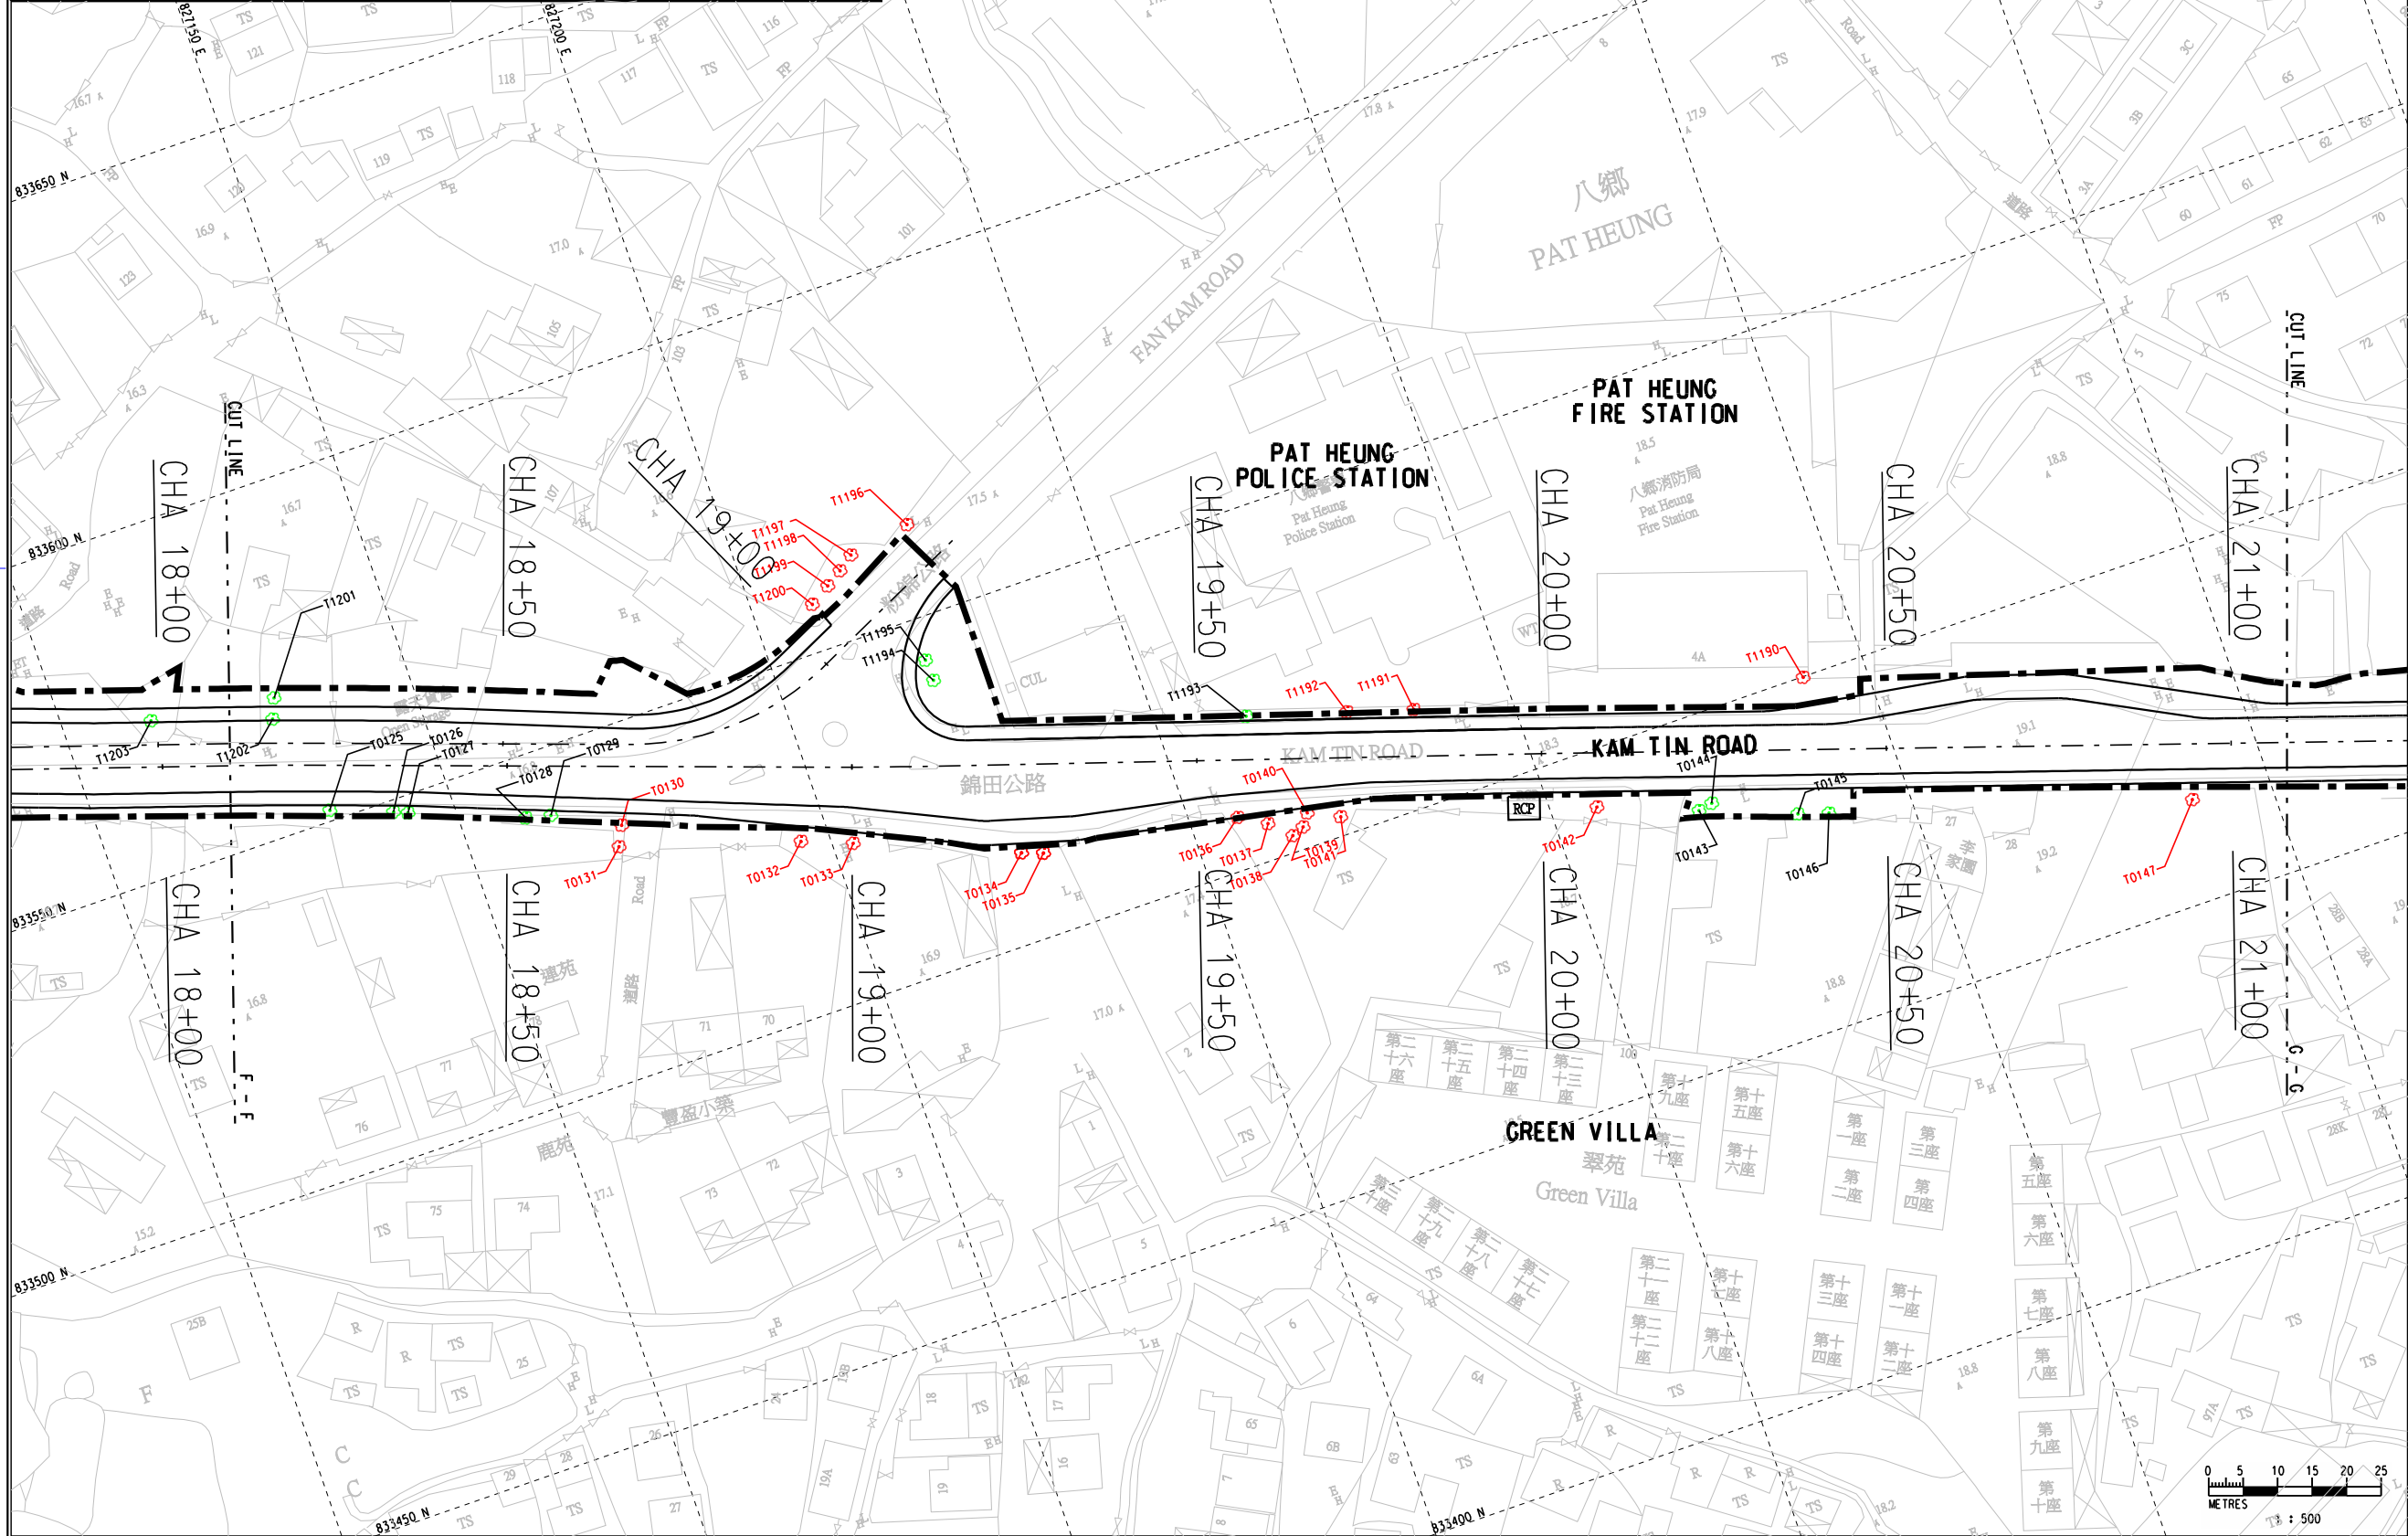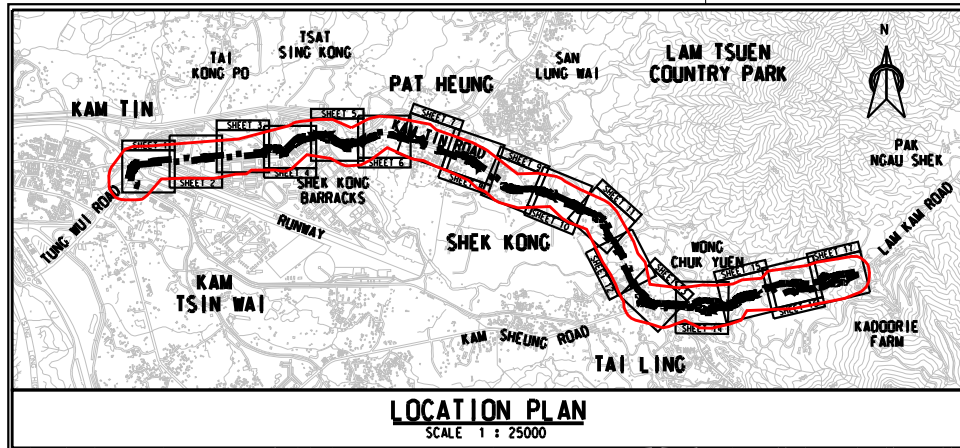

- LEGEND :
- Project Boundary
 - EXISTING TREE
 - TREE (OUTSIDE PROJECT BOUNDARY)

Rev.	Description of Revision	Date	Ckd.
------	-------------------------	------	------

Client

路政署
HIGHWAYS DEPARTMENT
WORKS DIVISION

The Engineer

MANNINGS
(Asia) Consultants Limited

Project

AGREEMENT NO. CE 76/2017 (HY)
UPGRADING OF REMAINING
SECTIONS OF KAM TIN ROAD AND
LAM KAM ROAD



Title

LOCATION OF SURVEYED TREE

Scale in A1 AS SHOWN

Drawing No. Figure 9.7g

Stage Rev.

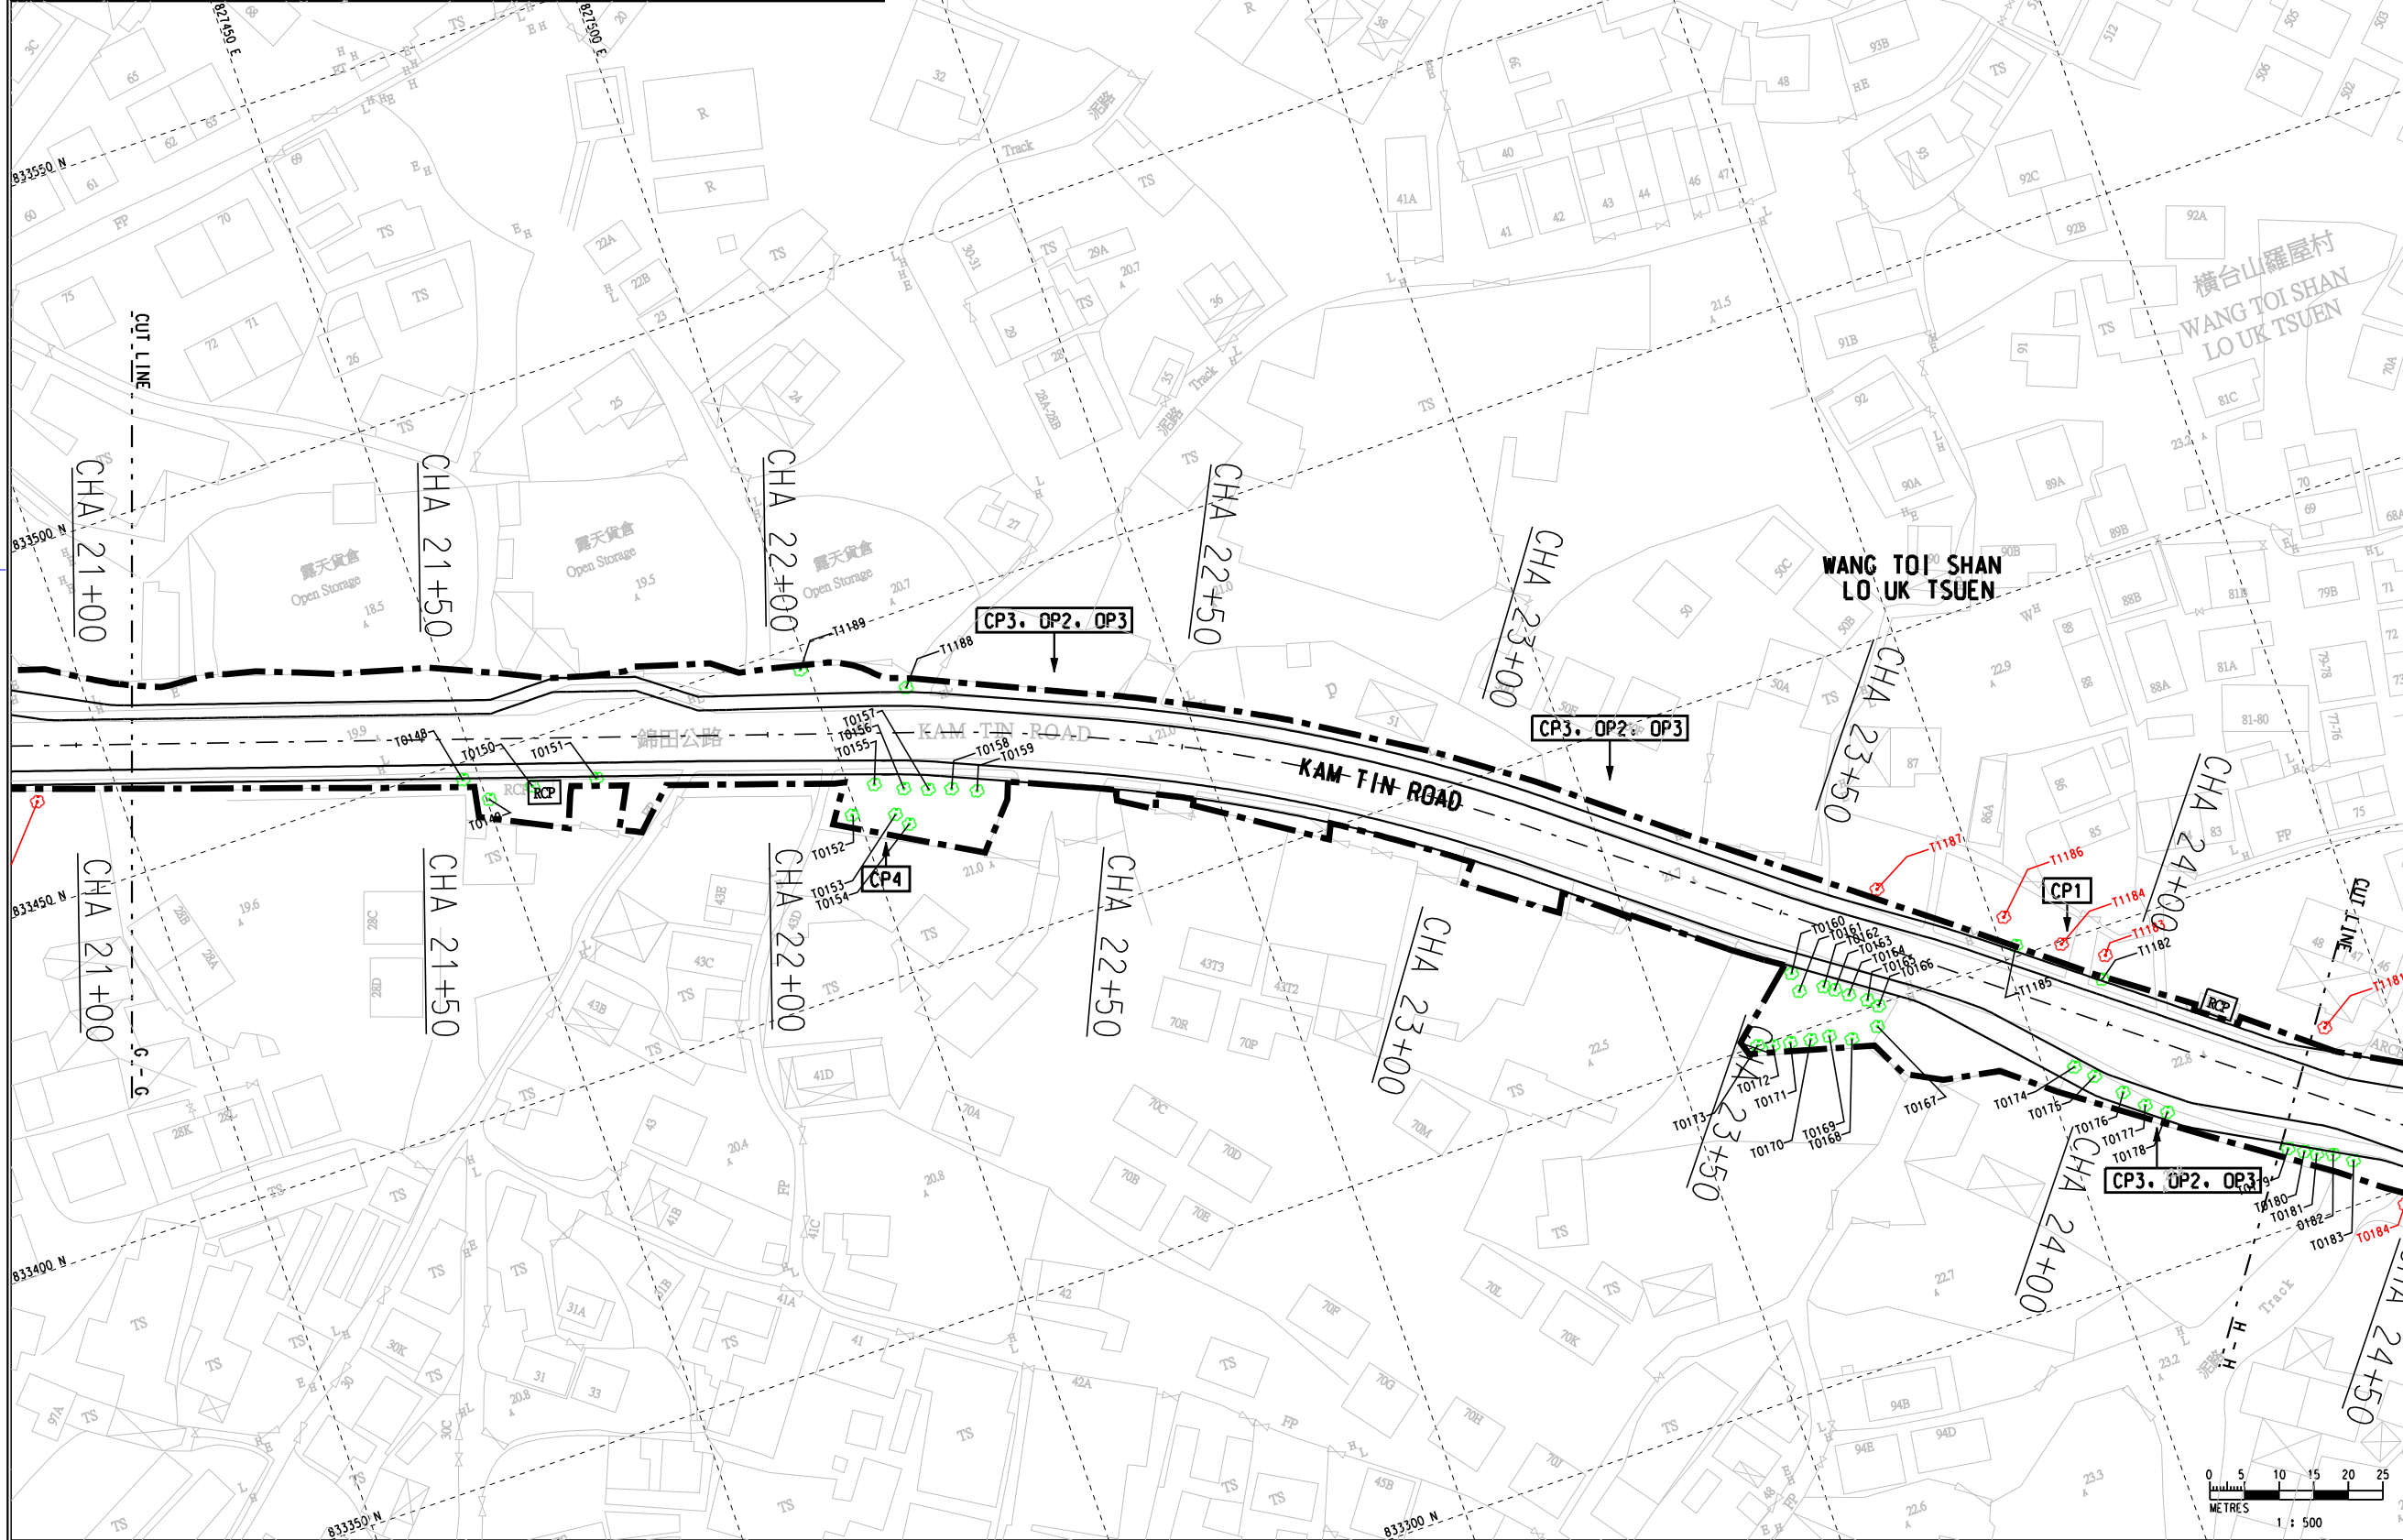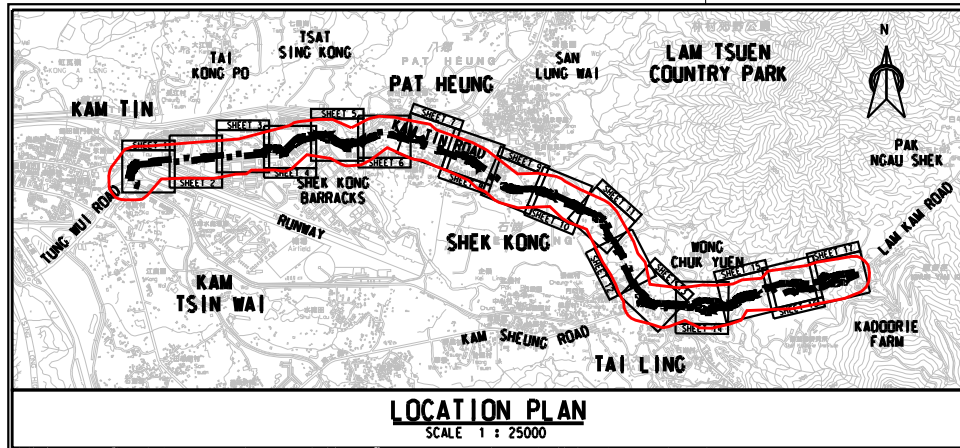

- LEGEND :
- Project Boundary
 - EXISTING TREE
 - TREE (OUTSIDE PROJECT BOUNDARY)

Rev.	Description of Revision	Date	Ckd.

Client

 路政署
HIGHWAYS DEPARTMENT
WORKS DIVISION

The Engineer

 **MANNINGS**
(Asia) Consultants Limited

Project

AGREEMENT NO. CE 76/2017 (HY)
UPGRADING OF REMAINING
SECTIONS OF KAM TIN ROAD AND
LAM KAM ROAD

Title



LOCATION OF SURVEYED TREE

(SHEET 8 OF 17)


Scale in A1 AS SHOWN



Drawing No. Figure 9.7h

Stage Rev.

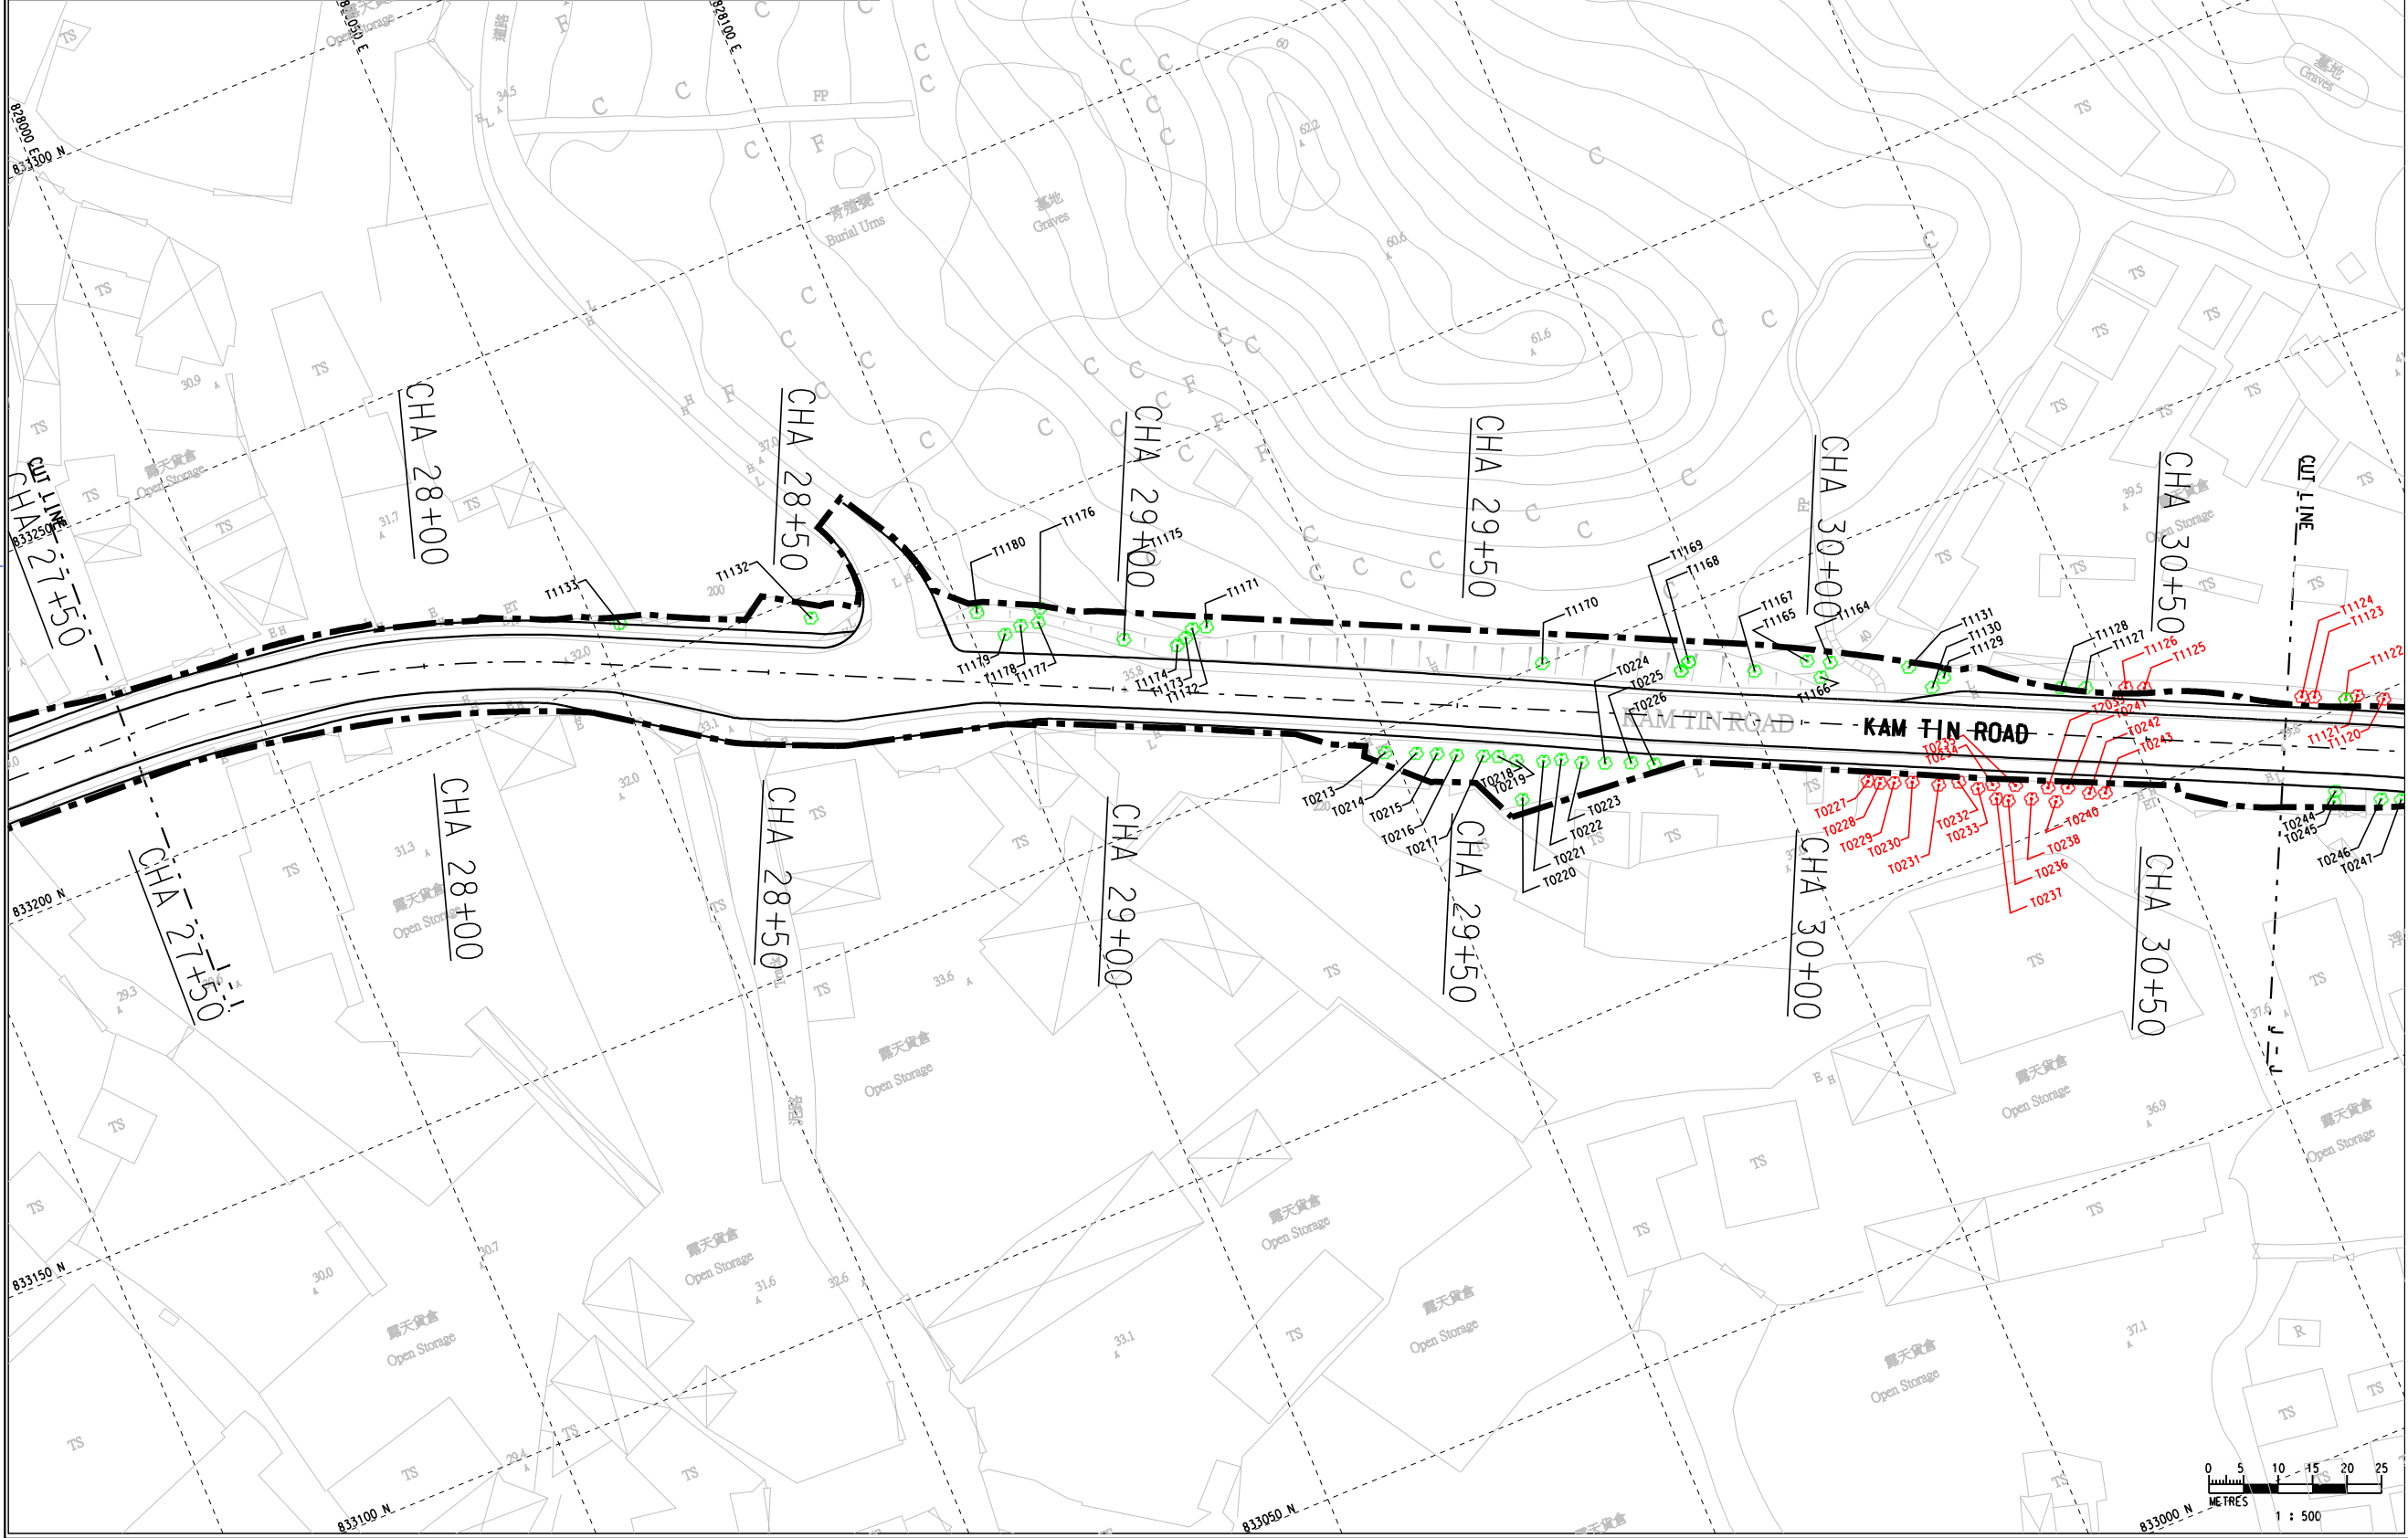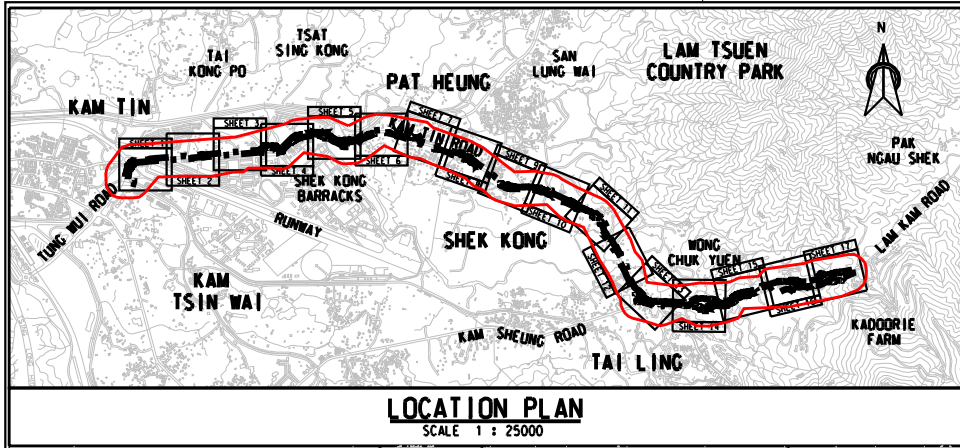

- LEGEND :**
- Project Boundary
 - EXISTING TREE
 - TREE (OUTSIDE PROJECT BOUNDARY)

Rev.	Description of Revision	Date	Ckd.
Client			
 路政署 HIGHWAYS DEPARTMENT WORKS DIVISION			
The Engineer			
 MANNINGS (Asia) Consultants Limited			
Project			
AGREEMENT NO. CE 76/2017 (HY) UPGRADING OF REMAINING SECTIONS OF KAM TIN ROAD AND LAM KAM ROAD			
Title			
LOCATION OF SURVEYED TREE			
(SHEET 10 OF 17)			
Scale in A1		AS SHOWN	
Drawing No.		Stage	Rev.
Figure 9.7j			

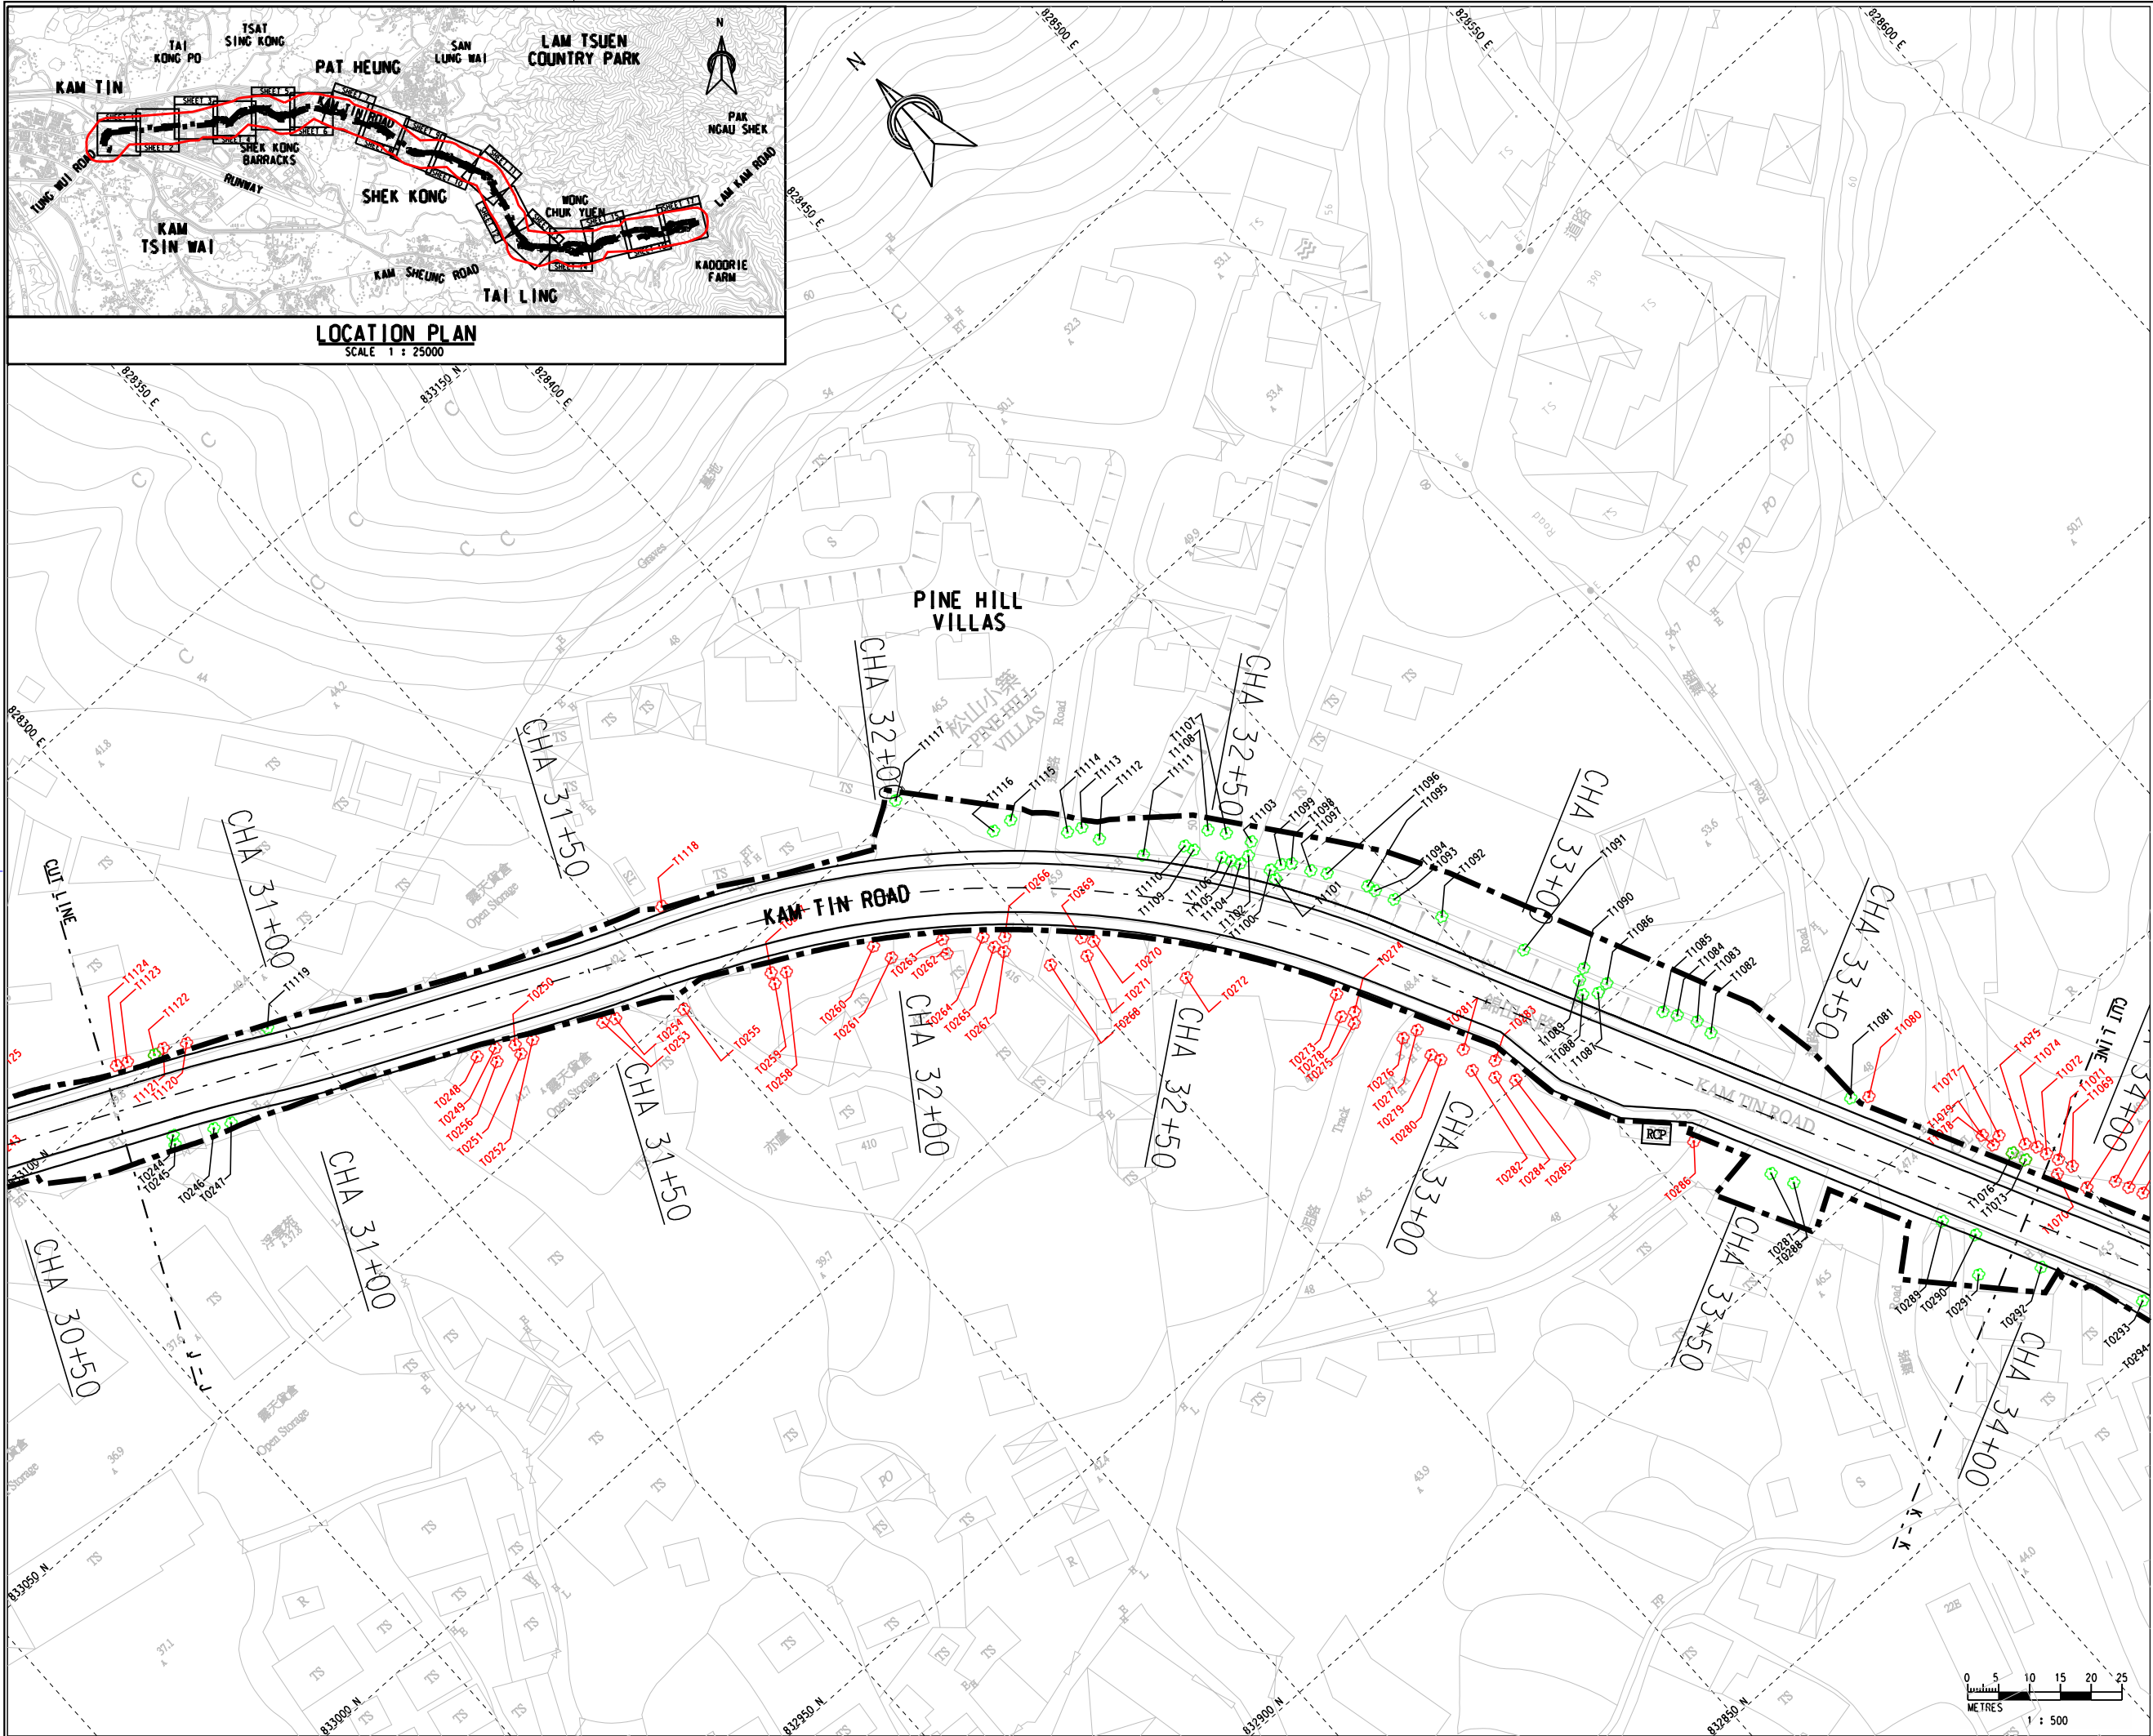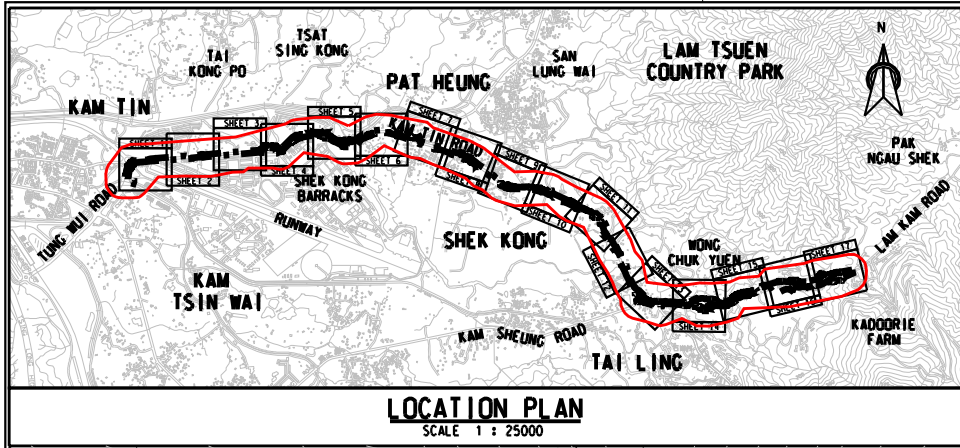

- LEGEND :
- Project Boundary
 - EXISTING TREE
 - TREE (OUTSIDE PROJECT BOUNDARY)

Rev.	Description of Revision	Date	Ckd.
------	-------------------------	------	------

Client

 路政署
HIGHWAYS DEPARTMENT
WORKS DIVISION

The Engineer

 **MANNINGS**
(Asia) Consultants Limited

Project

AGREEMENT NO. CE 76/2017 (HY)
UPGRADING OF REMAINING
SECTIONS OF KAM TIN ROAD AND
LAM KAM ROAD



Title

LOCATION OF SURVEYED TREE

Scale in A1 AS SHOWN

Drawing No. Figure 9.7k

Stage	Rev.
-------	------

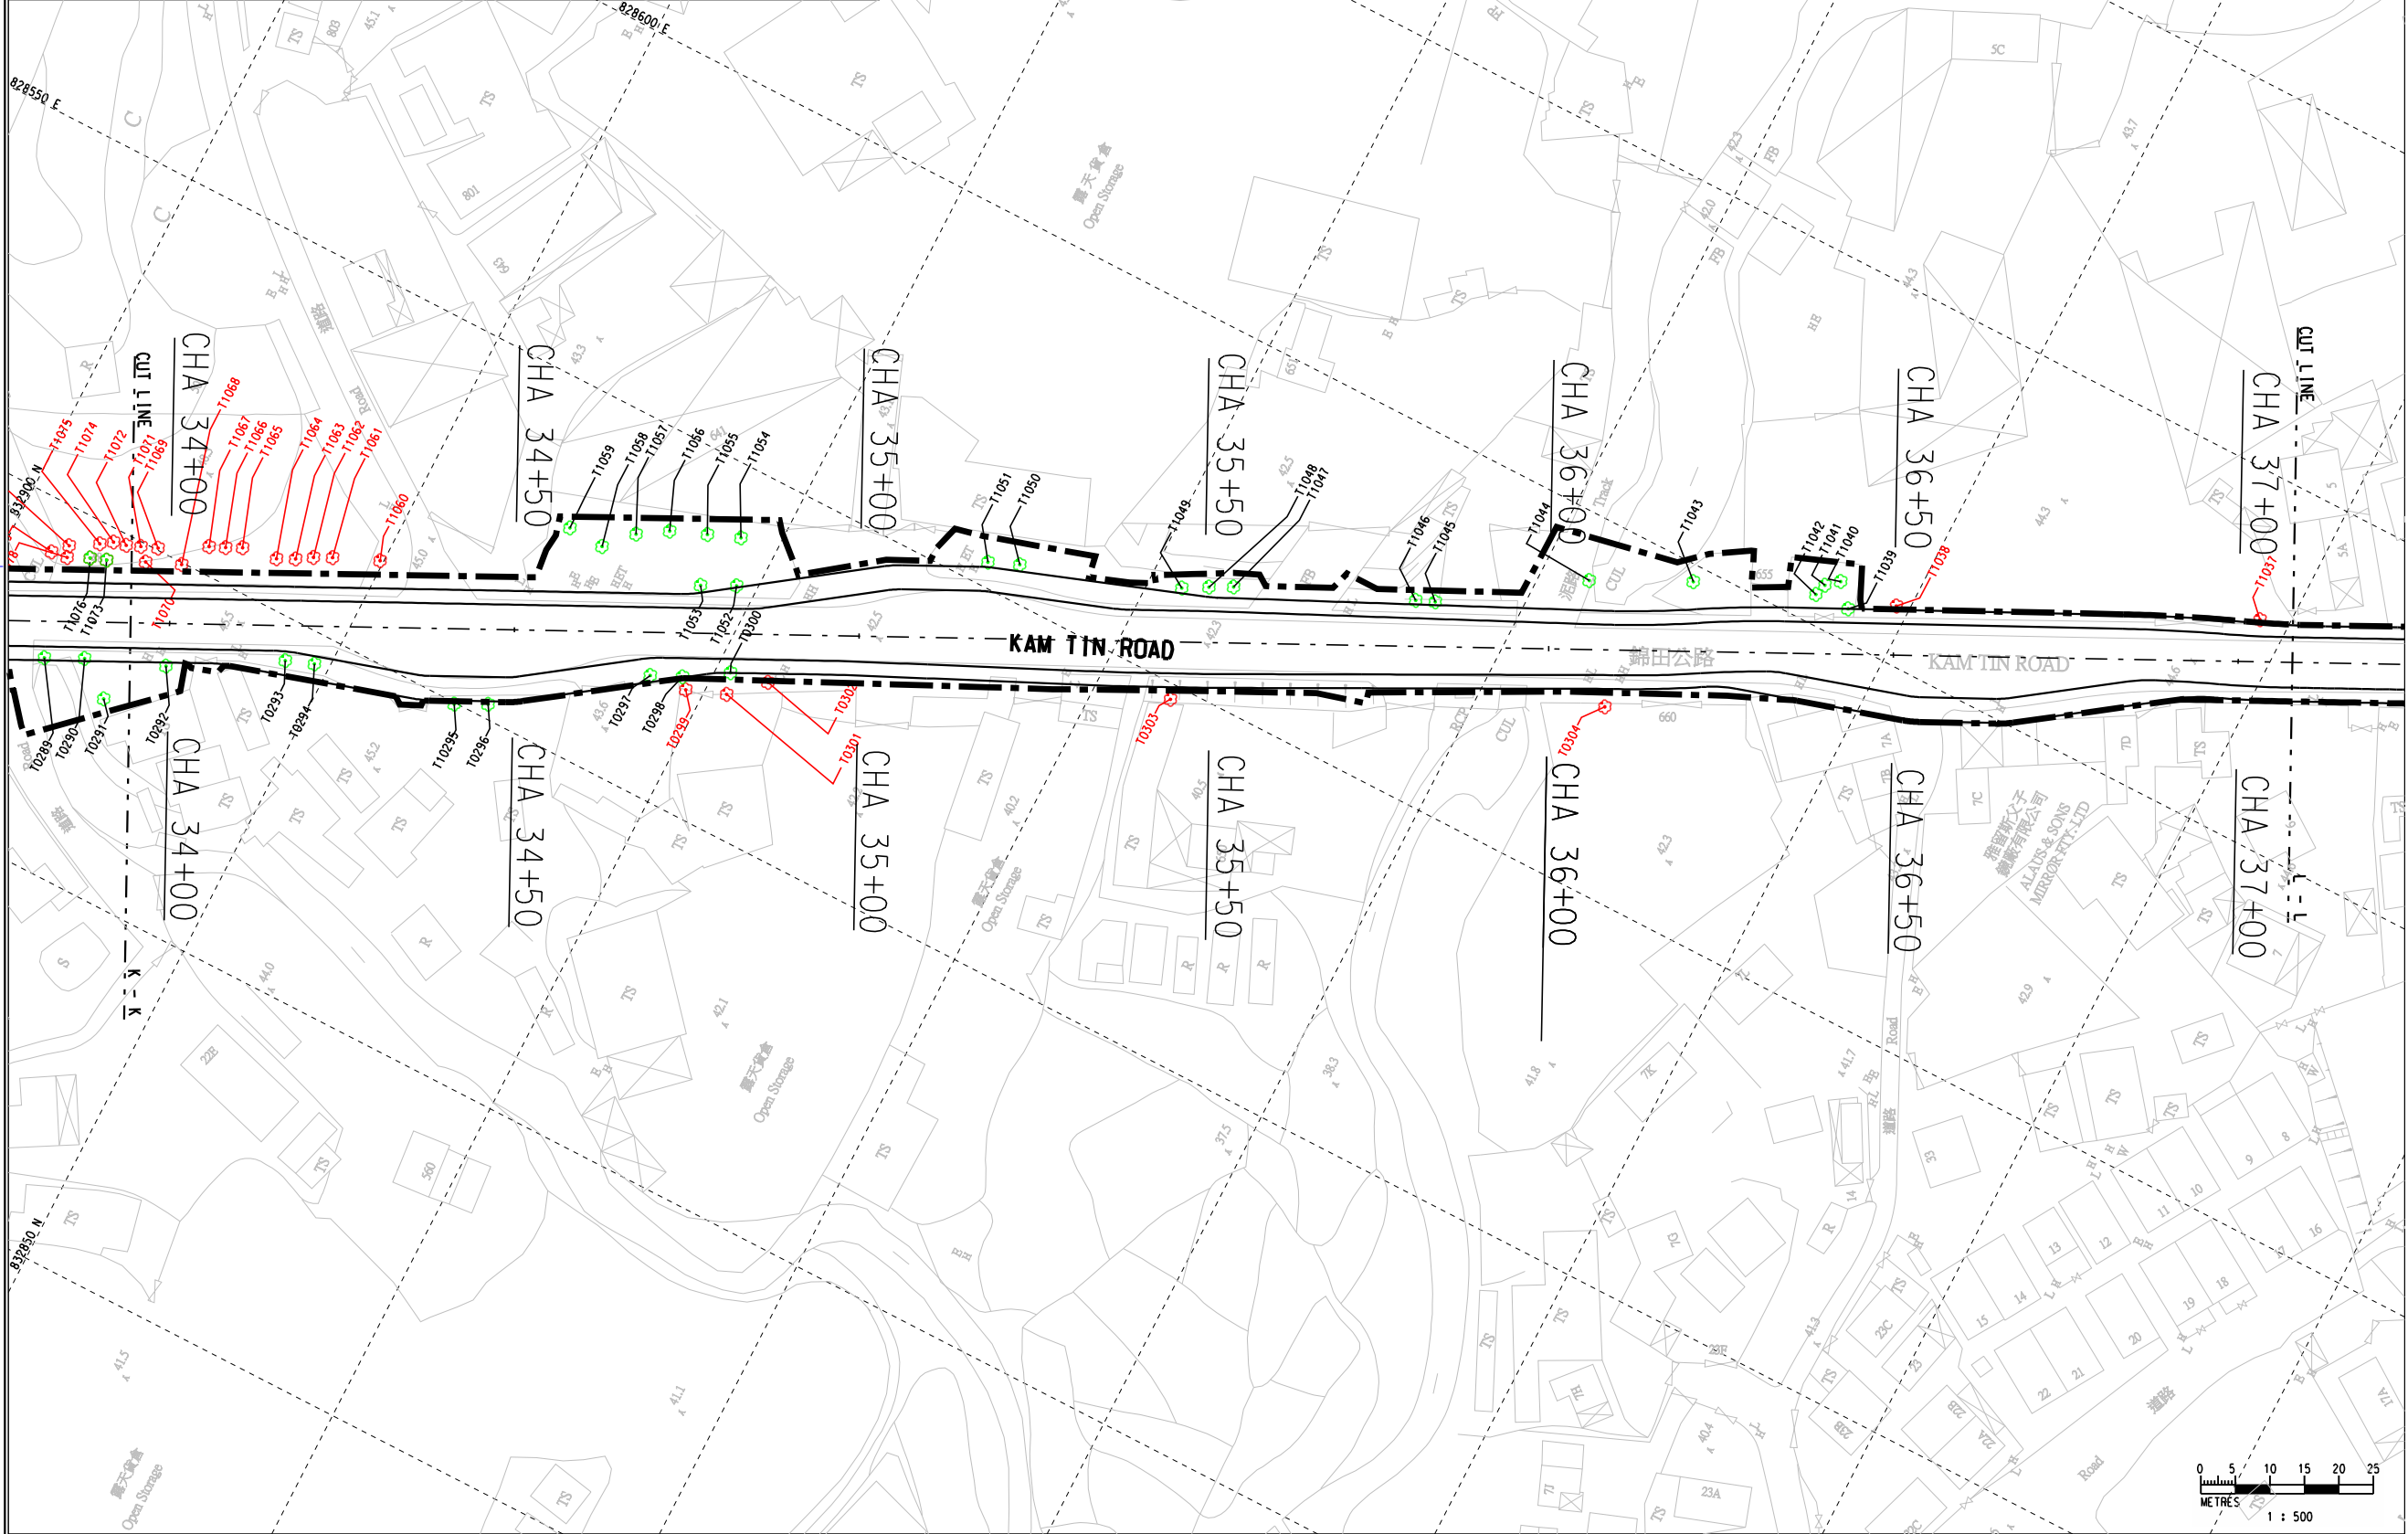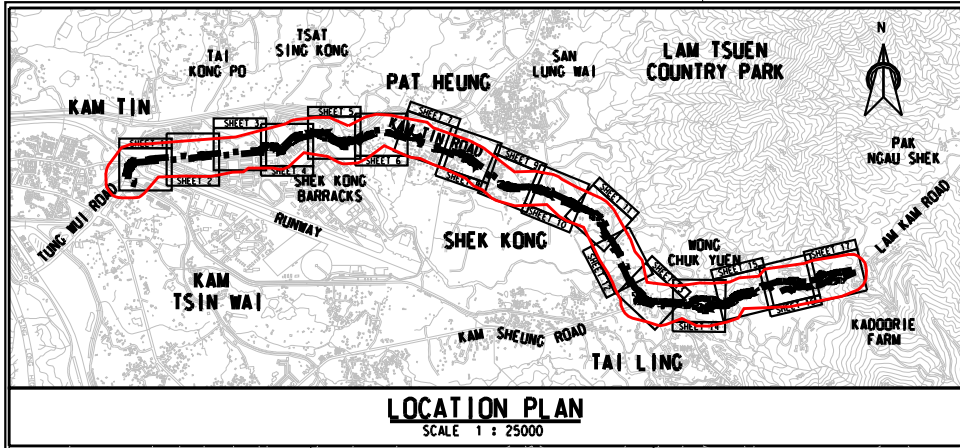

- LEGEND :
- Project Boundary
 - EXISTING TREE
 - TREE (OUTSIDE PROJECT BOUNDARY)

Rev.	Description of Revision	Date	Ckd.
------	-------------------------	------	------

Client

 路政署
HIGHWAYS DEPARTMENT
WORKS DIVISION

The Engineer

 **MANNINGS**
(Asia) Consultants Limited

Project

AGREEMENT NO. CE 76/2017 (HY)
UPGRADING OF REMAINING
SECTIONS OF KAM TIN ROAD AND
LAM KAM ROAD



Title

LOCATION OF SURVEYED TREE

Scale in A1 AS SHOWN



Drawing No. Figure 9.71

Stage Rev.

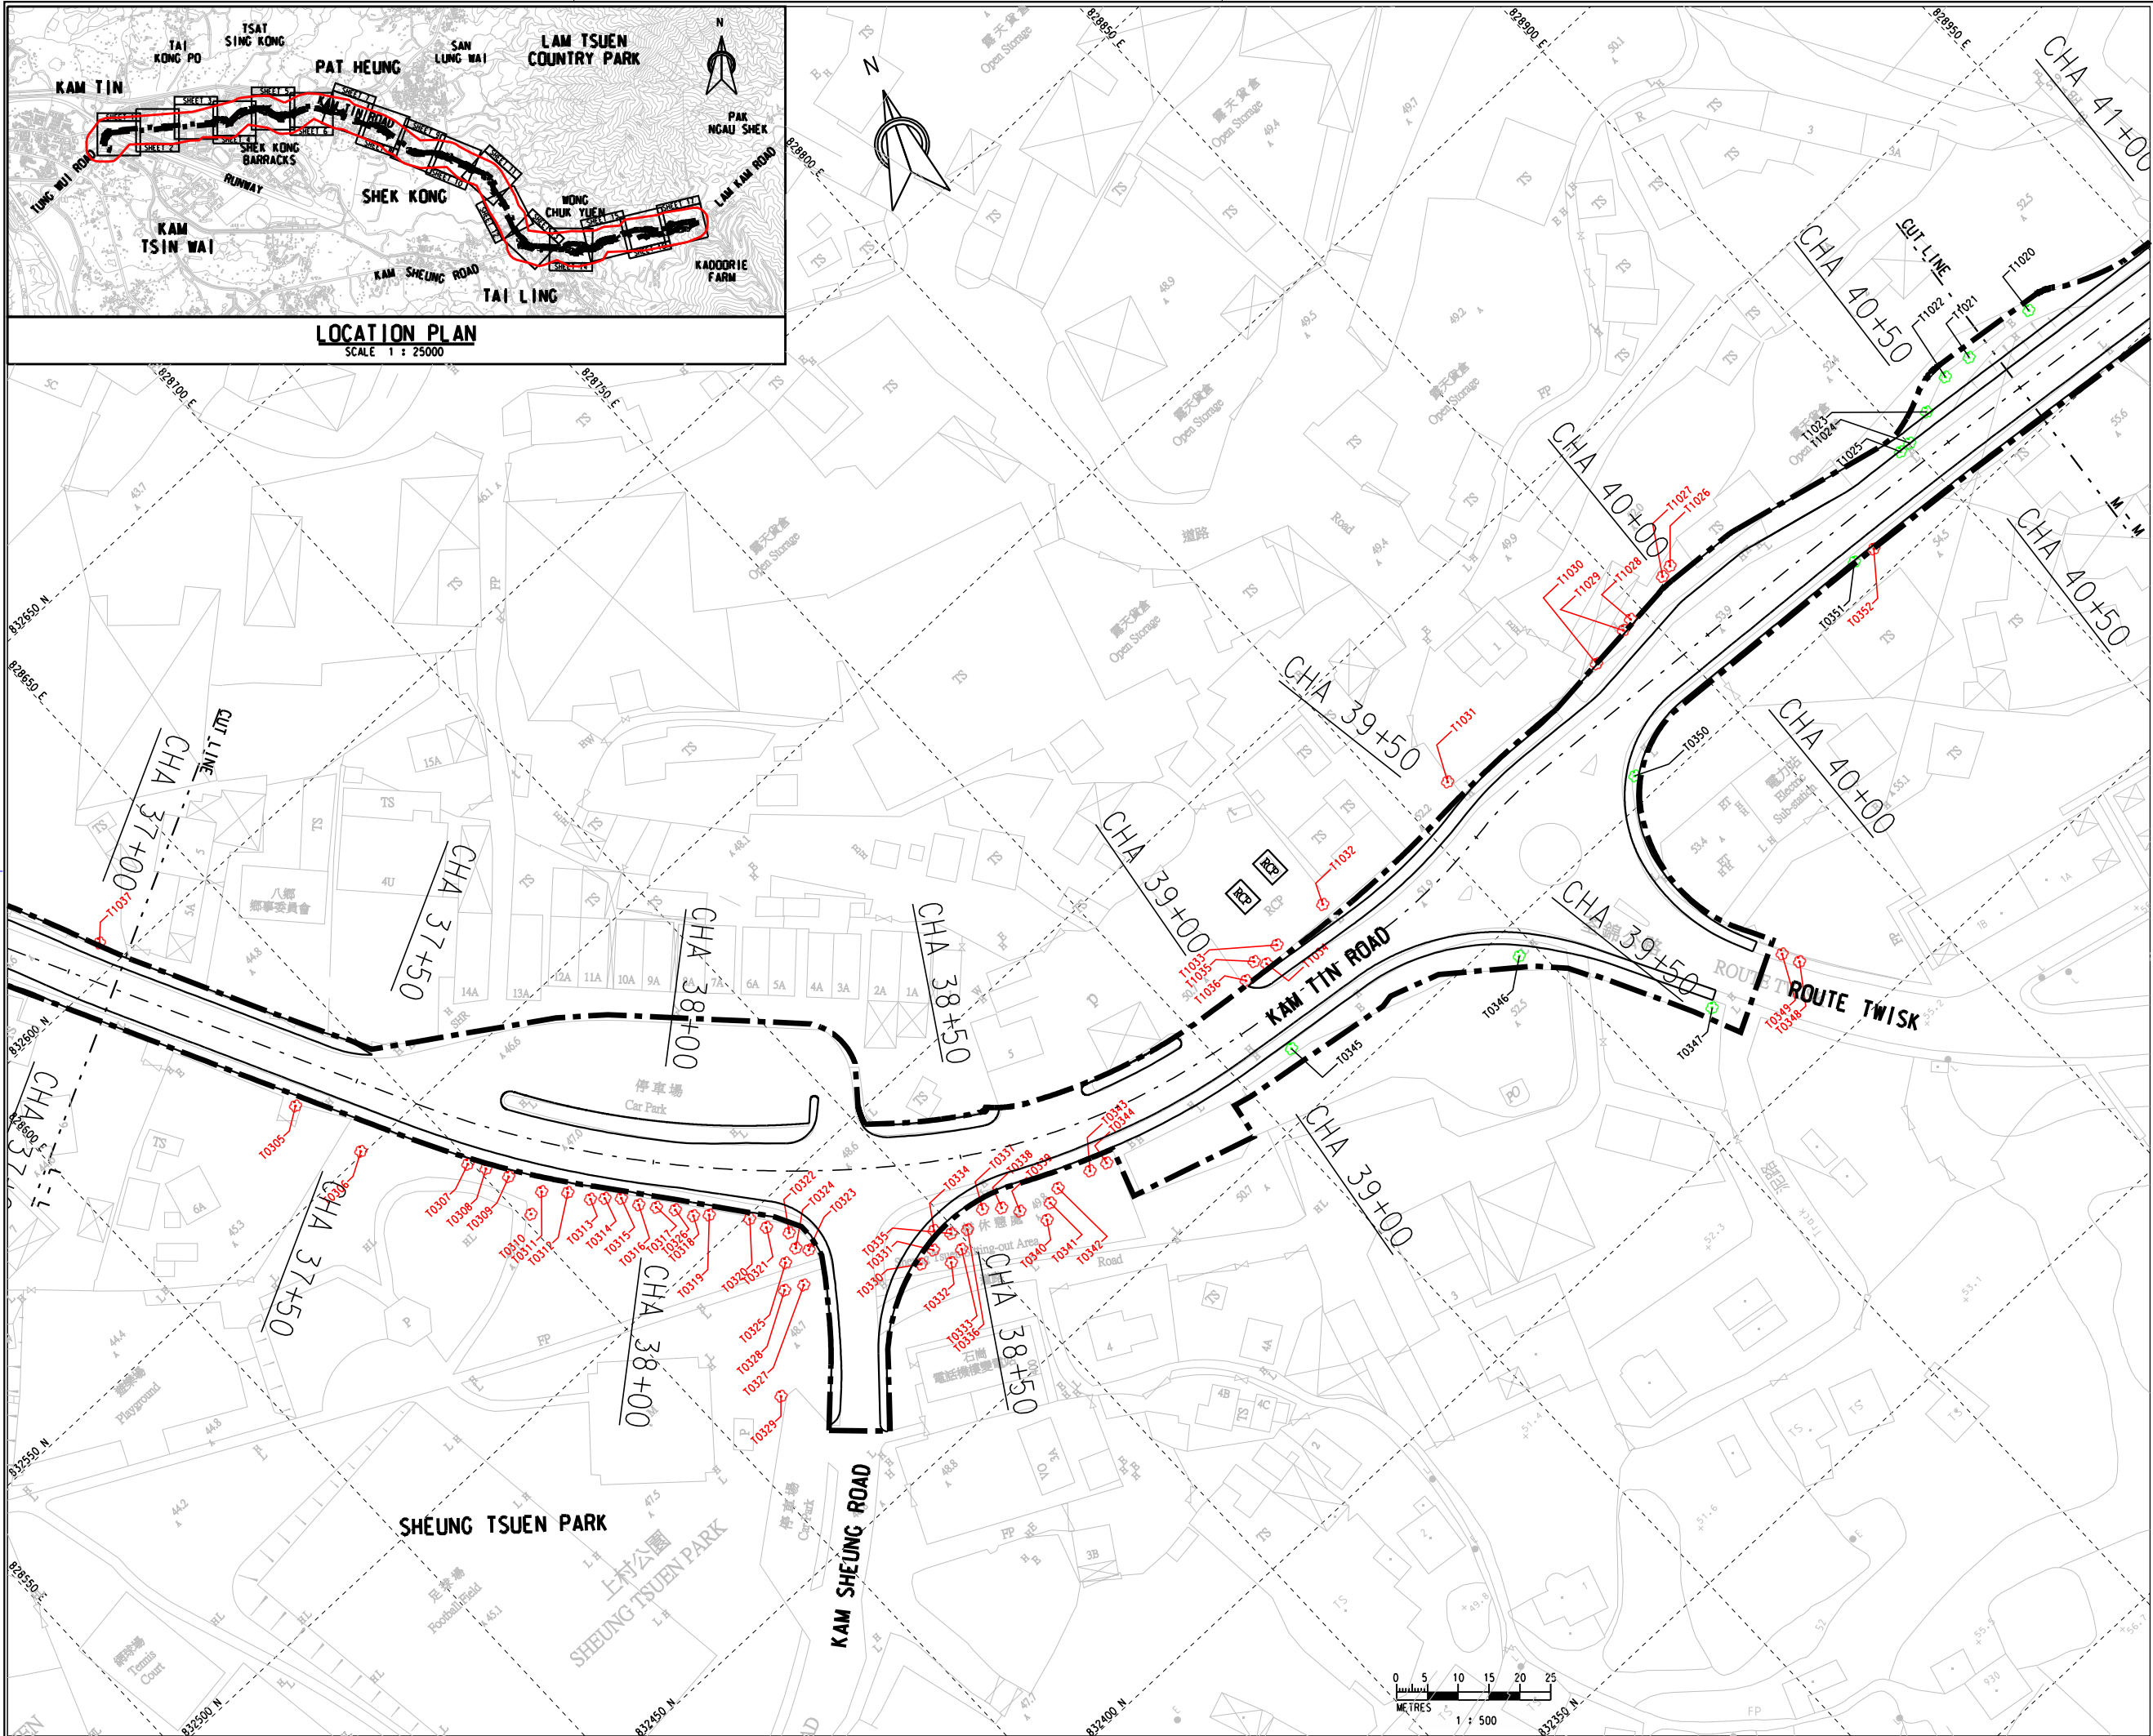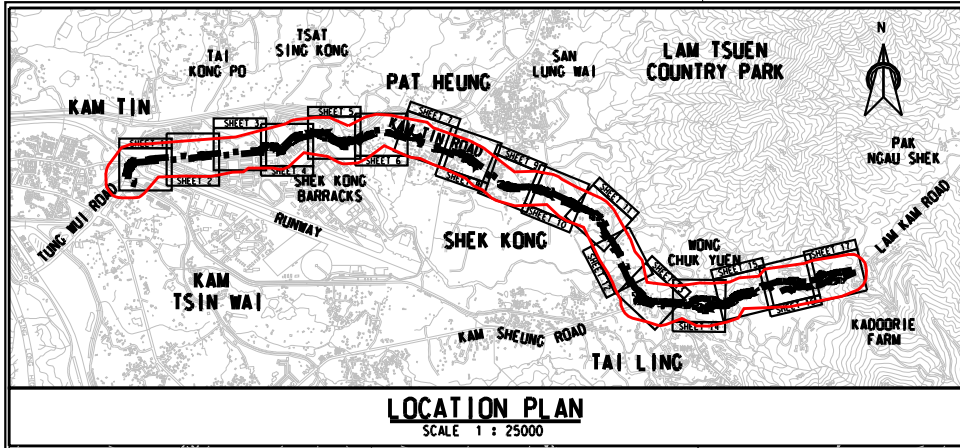

- LEGEND :
- Project Boundary
 - EXISTING TREE
 - TREE (OUTSIDE PROJECT BOUNDARY)

Rev.	Description of Revision	Date	Ckd.
Client			
 路政署 HIGHWAYS DEPARTMENT WORKS DIVISION			
The Engineer			
 MANNINGS (Asia) Consultants Limited			
Project			
AGREEMENT NO. CE 76/2017 (HY) UPGRADING OF REMAINING SECTIONS OF KAM TIN ROAD AND LAM KAM ROAD			
Title			
LOCATION OF SURVEYED TREE			
(SHEET 13 OF 17)			
Scale in A1		AS SHOWN	
Drawing No.		Stage	Rev.
Figure 9.7m			

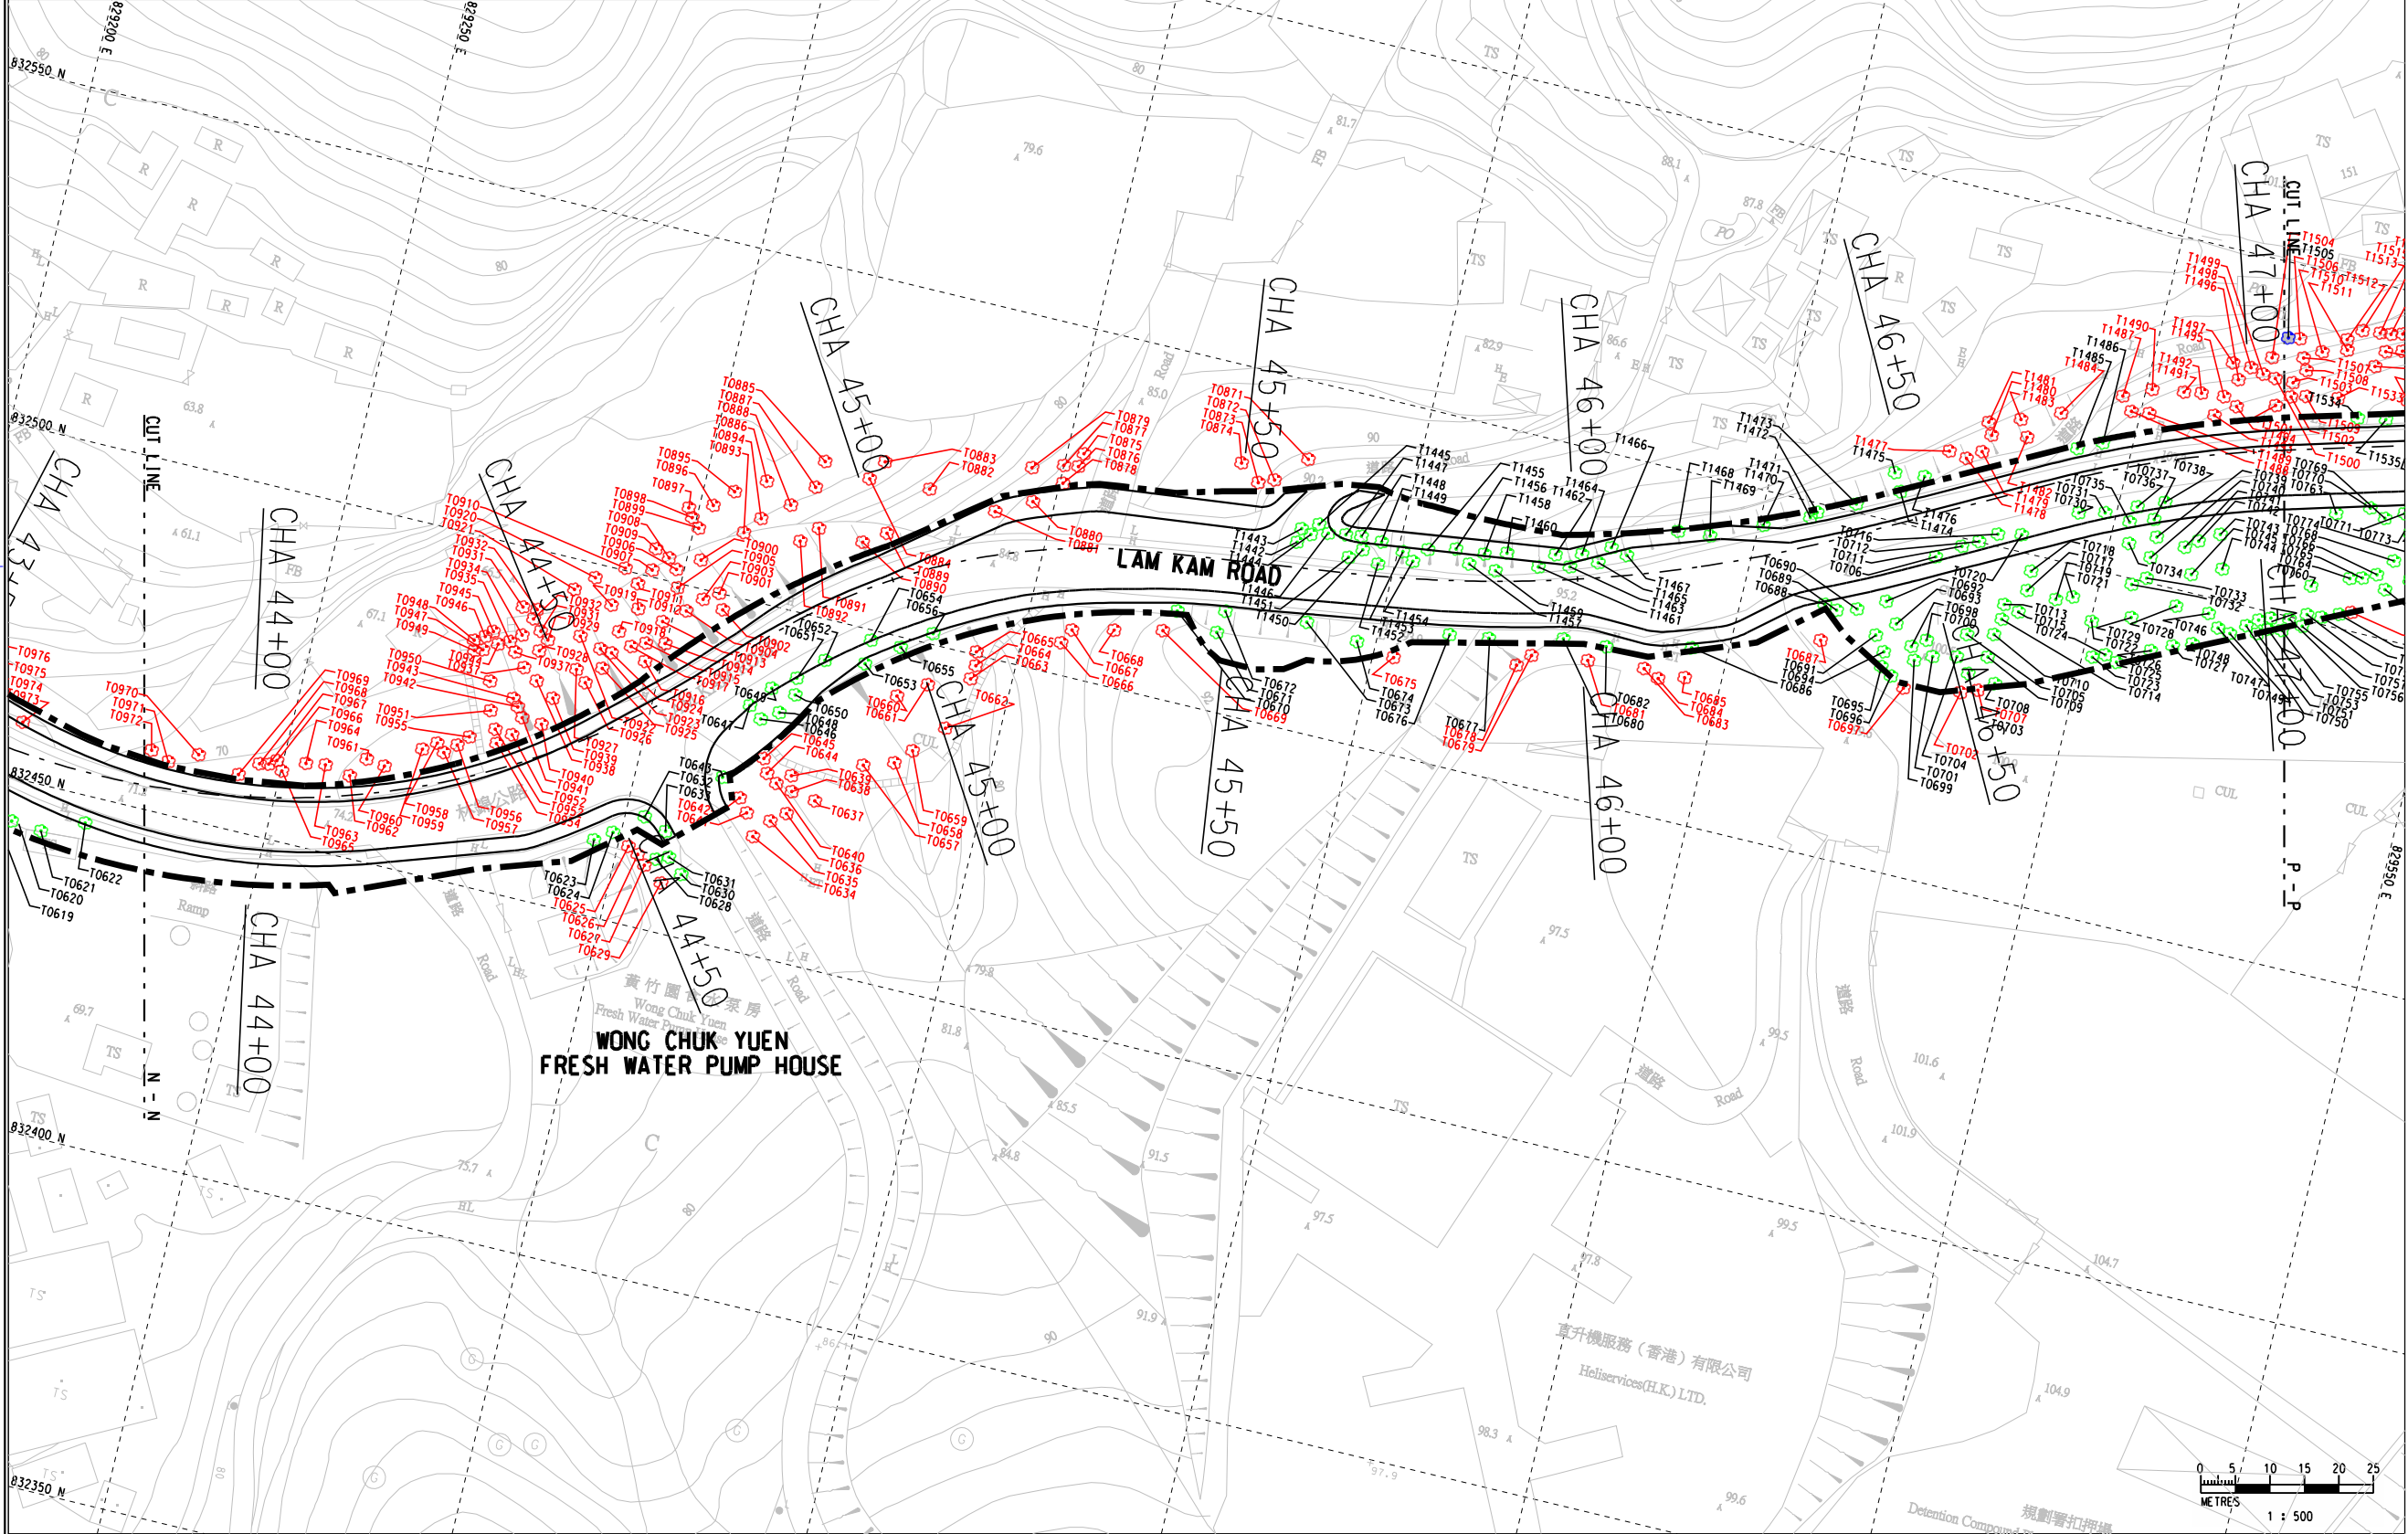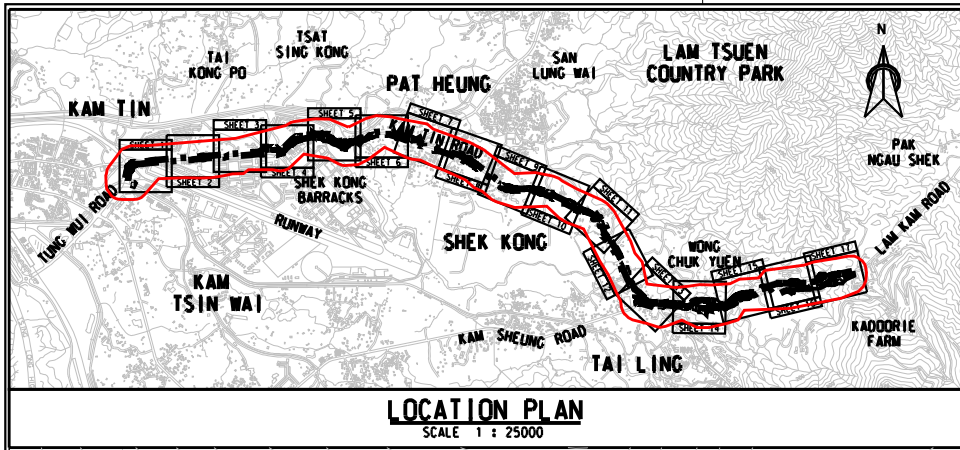

- LEGEND :
- Project Boundary
 - EXISTING TREE
 - AQUILARIA SINENSIS
 - TREE (OUTSIDE PROJECT BOUNDARY)

Rev.	Description of Revision	Date	Ckd.
------	-------------------------	------	------

Client

 路政署
HIGHWAYS DEPARTMENT
WORKS DIVISION

The Engineer

 **MANNINGS**
(Asia) Consultants Limited

Project

AGREEMENT NO. CE 76/2017 (HY)
UPGRADING OF REMAINING
SECTIONS OF KAM TIN ROAD AND
LAM KAM ROAD

Title



LOCATION OF SURVEYED TREE

(SHEET 15 OF 17)

Scale in A1 AS SHOWN

Drawing No. Figure 9.7o

Stage Rev.

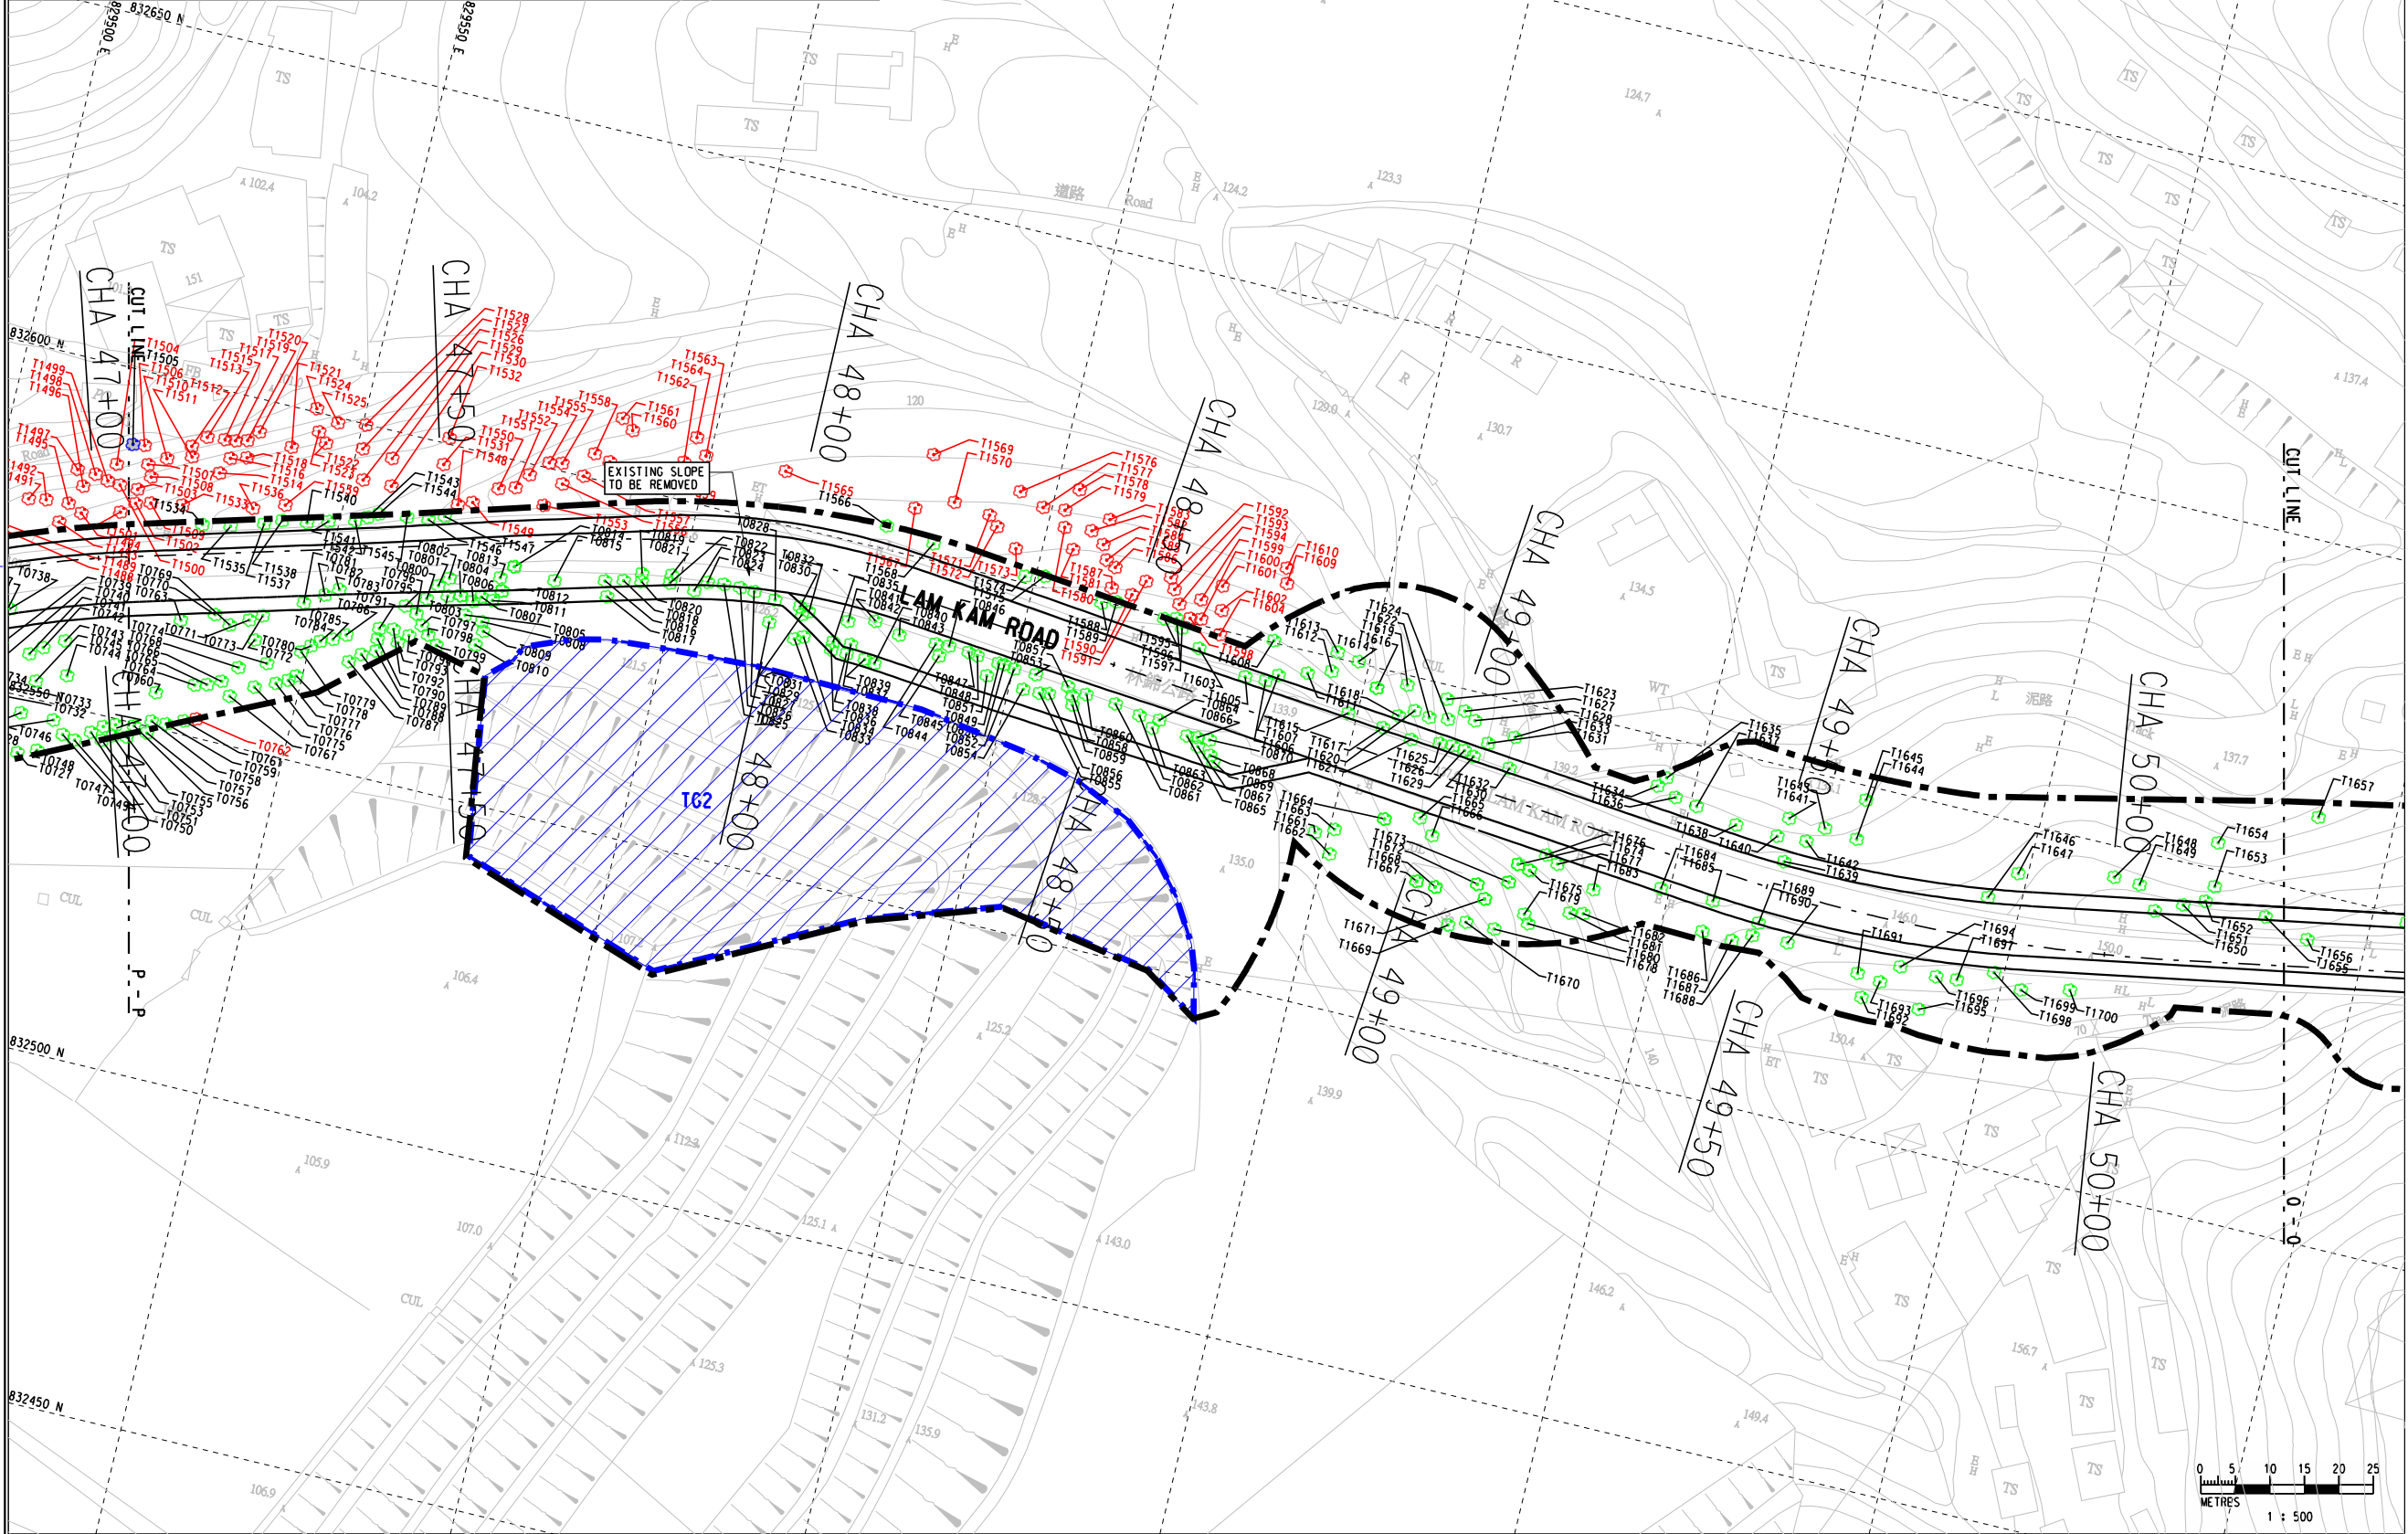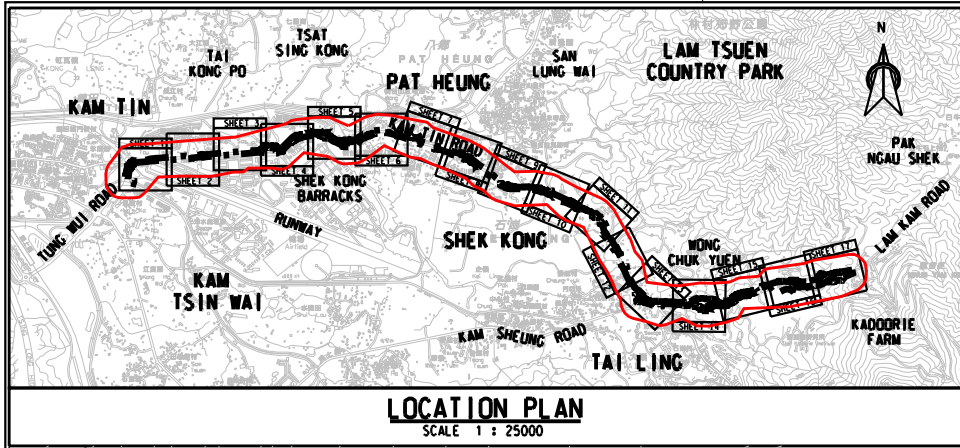

- LEGEND :**
- Project Boundary
 - Tree Group 2 (TG2)
 - EXISTING TREE
 - TREE (OUTSIDE PROJECT BOUNDARY)
 - AQUILARIA SINENSIS

Rev.	Description of Revision	Date	Ckd.
------	-------------------------	------	------

Client
路政署
HIGHWAYS DEPARTMENT
WORKS DIVISION

The Engineer
MANNINGS
(Asia) Consultants Limited

Project
AGREEMENT NO. CE 76/2017 (HY)
UPGRADING OF REMAINING
SECTIONS OF KAM TIN ROAD AND
LAM KAM ROAD

Title
LOCATION OF SURVEYED TREE



(SHEET 16 OF 17)

Scale in A1 AS SHOWN

Drawing No. **Figure 9.7p**

Stage

Rev.

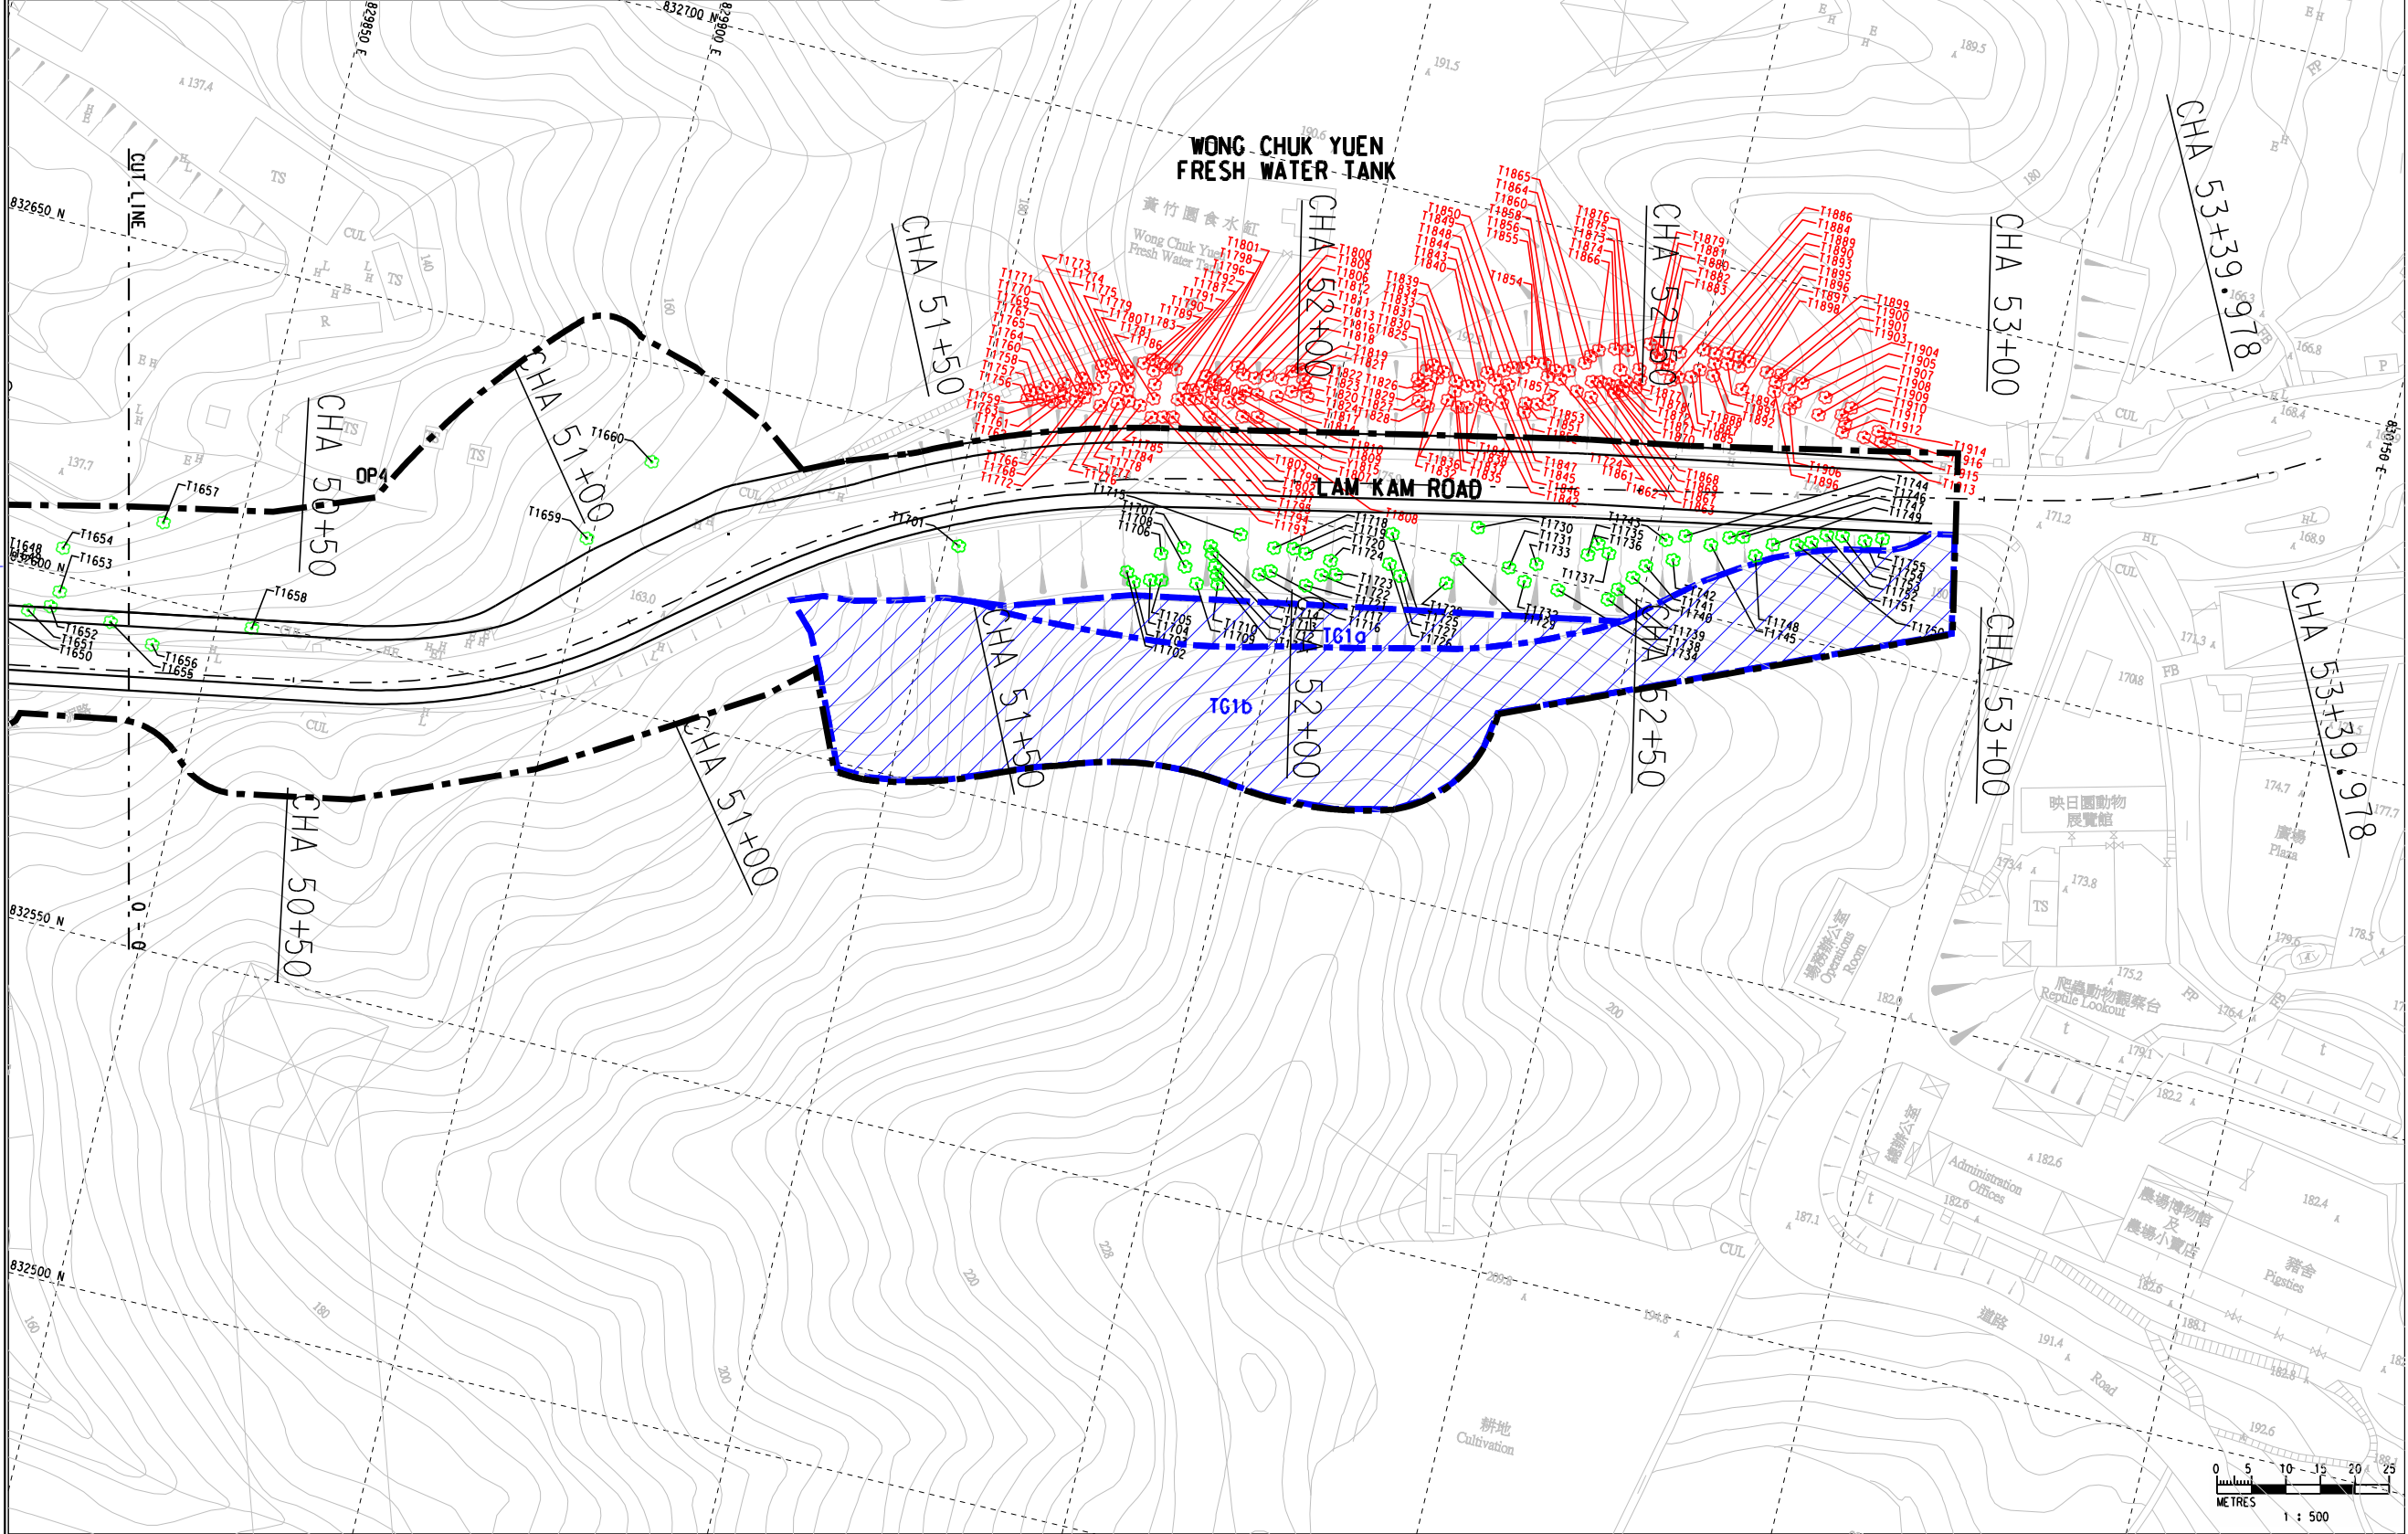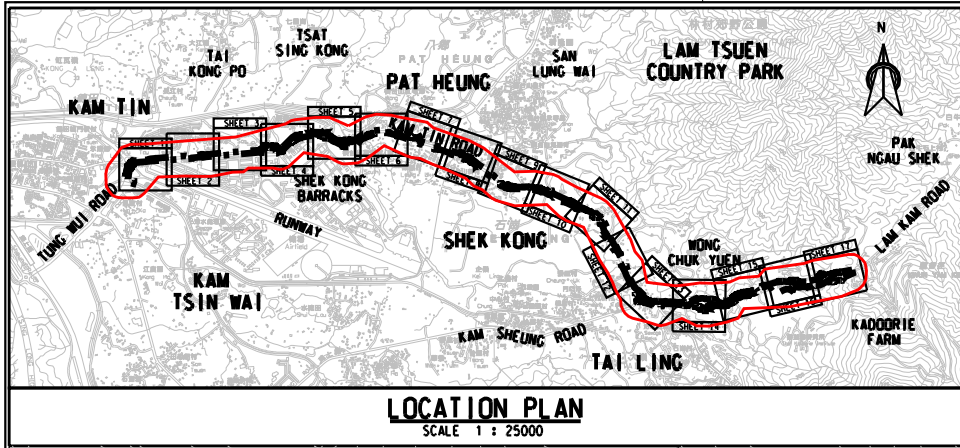

- LEGEND :**
- Project Boundary
 - Tree Group 1a & 1b (TG1a & TG1b)
 - EXISTING TREE
 - TREE (OUTSIDE PROJECT BOUNDARY)

Rev.	Description of Revision	Date	Ckd.
------	-------------------------	------	------

Client

 路政署
HIGHWAYS DEPARTMENT
WORKS DIVISION

The Engineer

 **MANNINGS**
(Asia) Consultants Limited

Project

AGREEMENT NO. CE 76/2017 (HY)
UPGRADING OF REMAINING
SECTIONS OF KAM TIN ROAD AND
LAM KAM ROAD

Title

LOCATION OF SURVEYED TREE

(SHEET 17 OF 17)

Scale in A1 AS SHOWN

Drawing No.

Figure 9.7q

Stage

Rev.