



LEGEND :

- Conservation Area
- Project Boundary

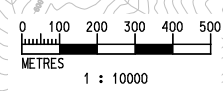

Rev.	Description of Revision	Date	Ckd.
Client			
路政署 HIGHWAYS DEPARTMENT WORKS DIVISION			
The Engineer			
MANNINGS (Asia) Consultants Limited			
Project			
AGREEMENT NO. CE 76/2017 (HY) UPGRADING OF REMAINING SECTIONS OF KAM TIN ROAD AND LAM KAM ROAD			
Title			
Location of Conservation Area			
Scale In A1		1:10000	
Drawing No.		Stage Rev.	
FIGURE 1.2			

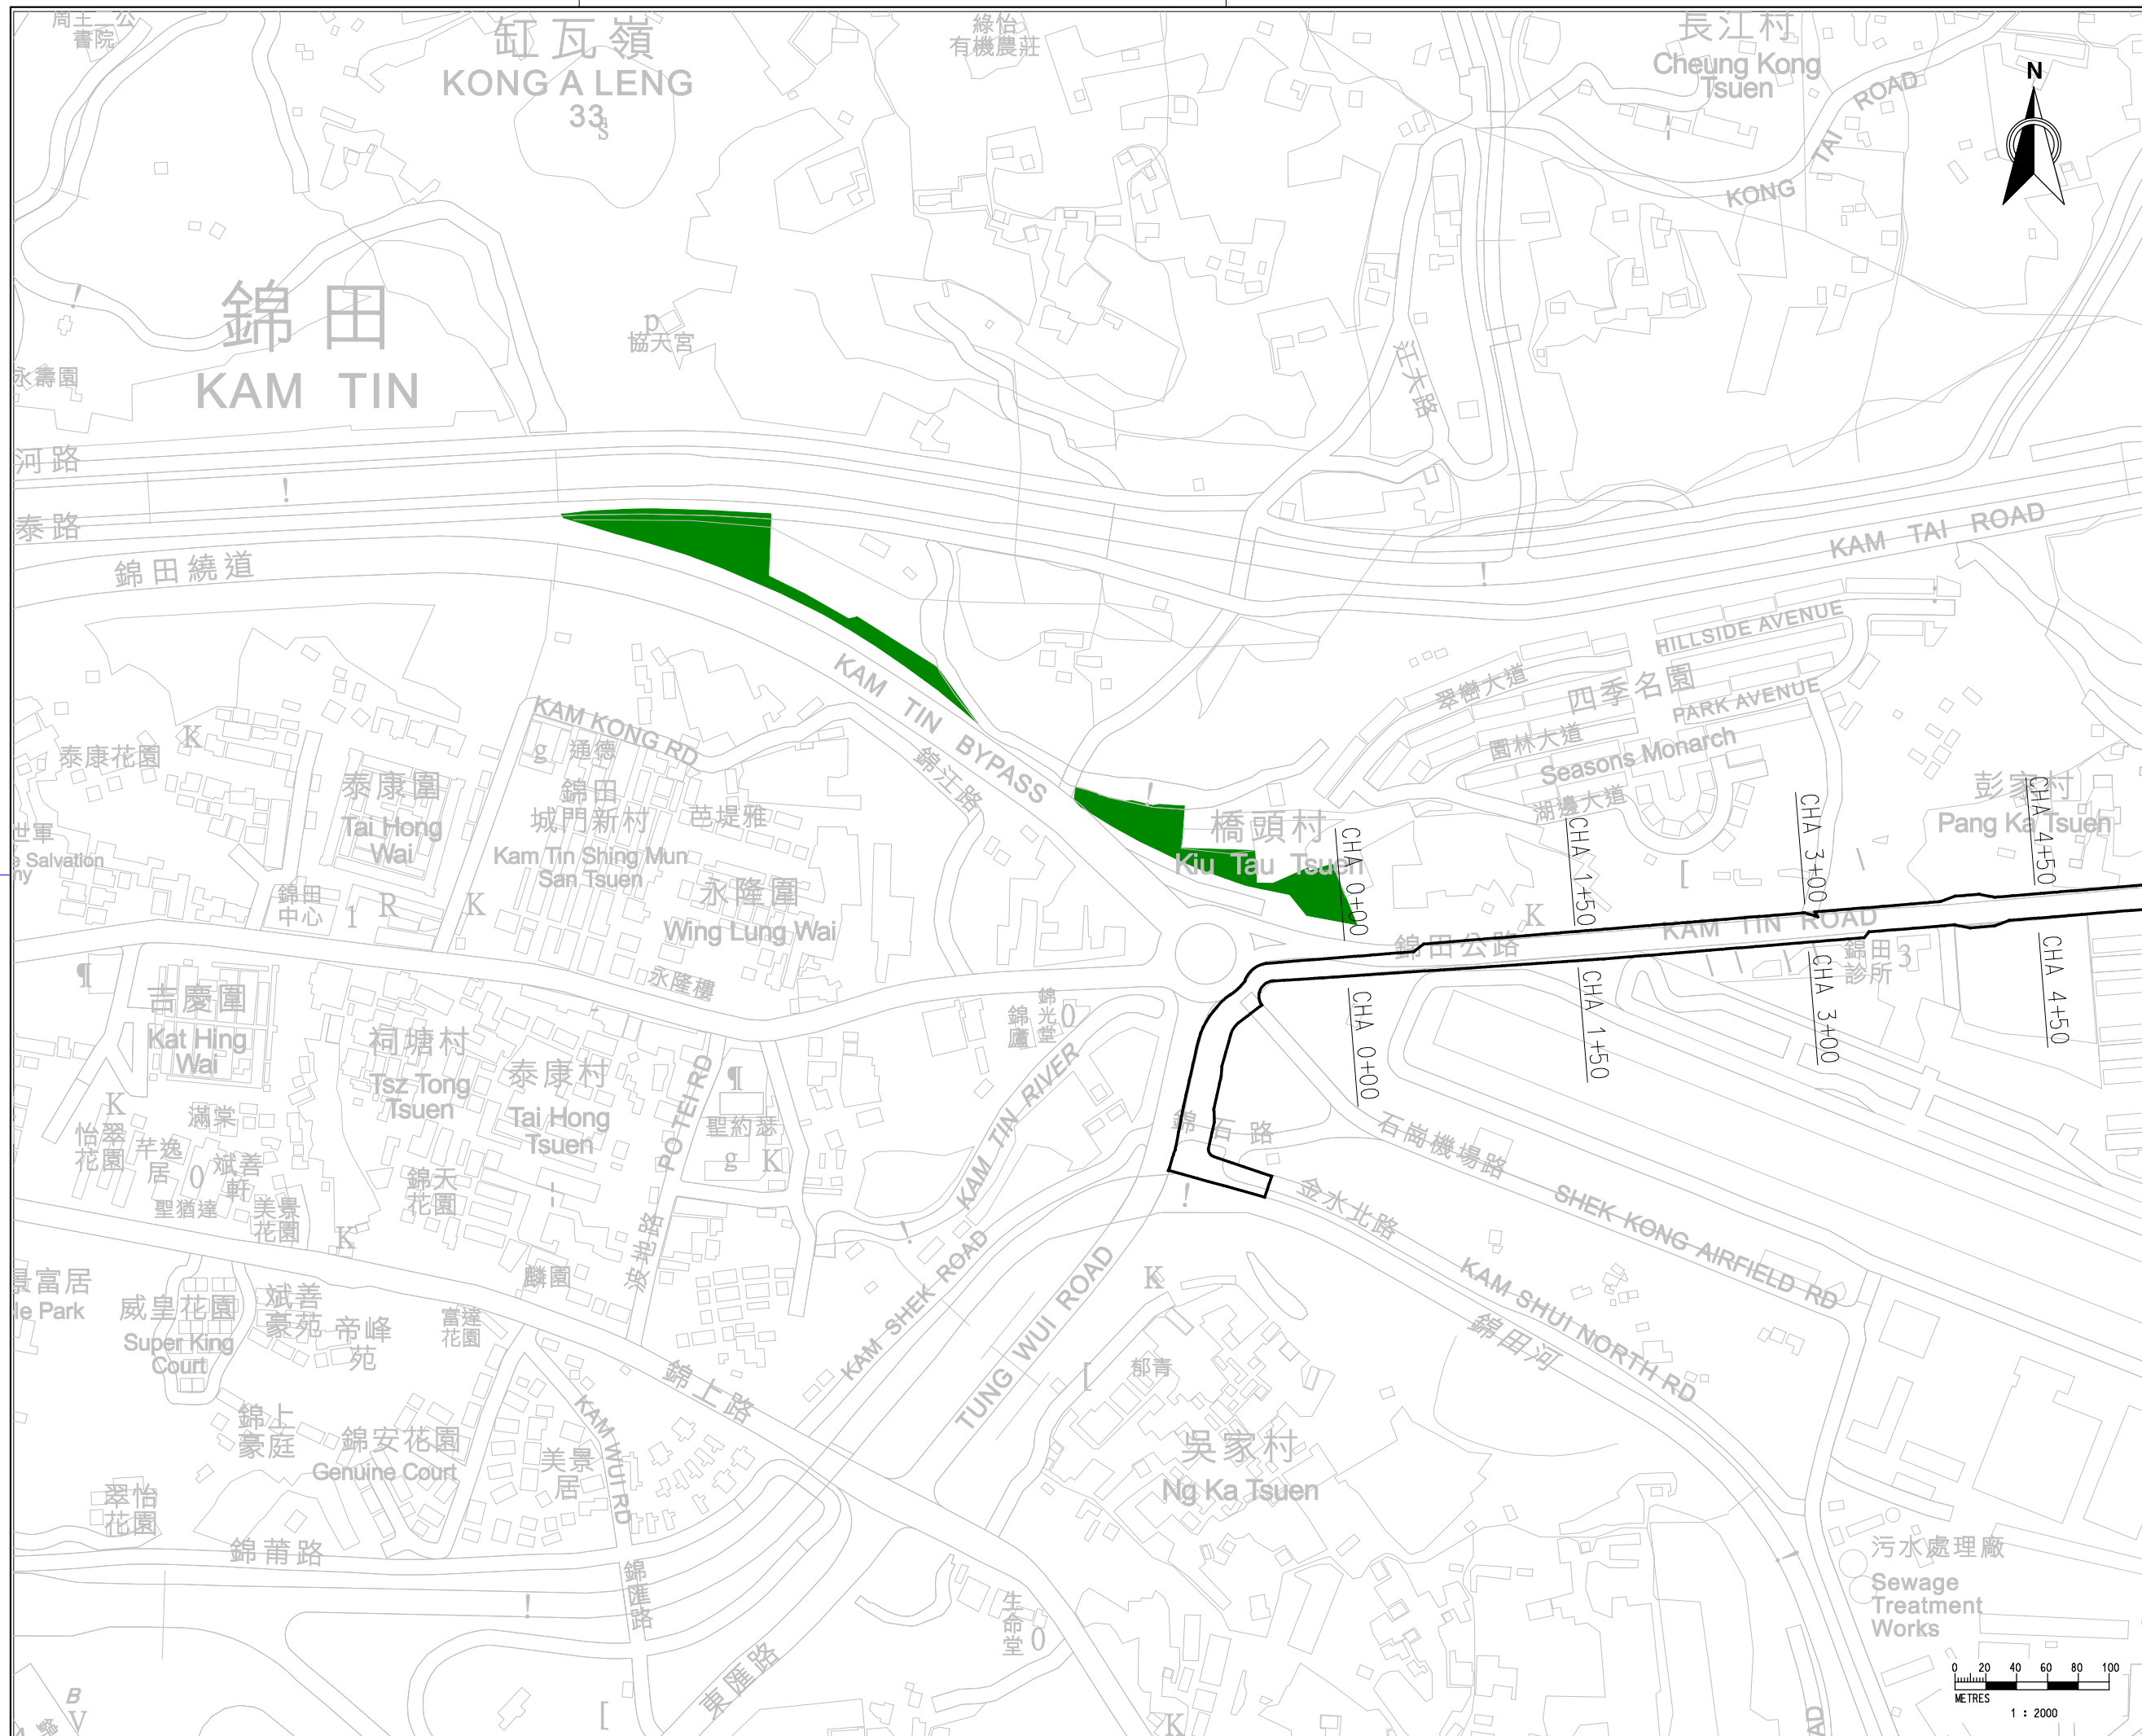

LEGEND :

- Conservation Area
- Project Boundary

Rev.	Description of Revision	Date	Ckd.


Client
 路政署
HIGHWAYS DEPARTMENT
WORKS DIVISION

The Engineer
MANNINGS
 (Asia) Consultants Limited

Project
AGREEMENT NO. CE 76/2017 (HY)
UPGRADING OF REMAINING
SECTIONS OF KAM TIN ROAD AND
LAM KAM ROAD

Title
Location of Conservation
Area Encroaches upon
Project Area

Scale 1:n AS SHOWN
 Drawing No. **Figure 1.2a** Stage Rev.

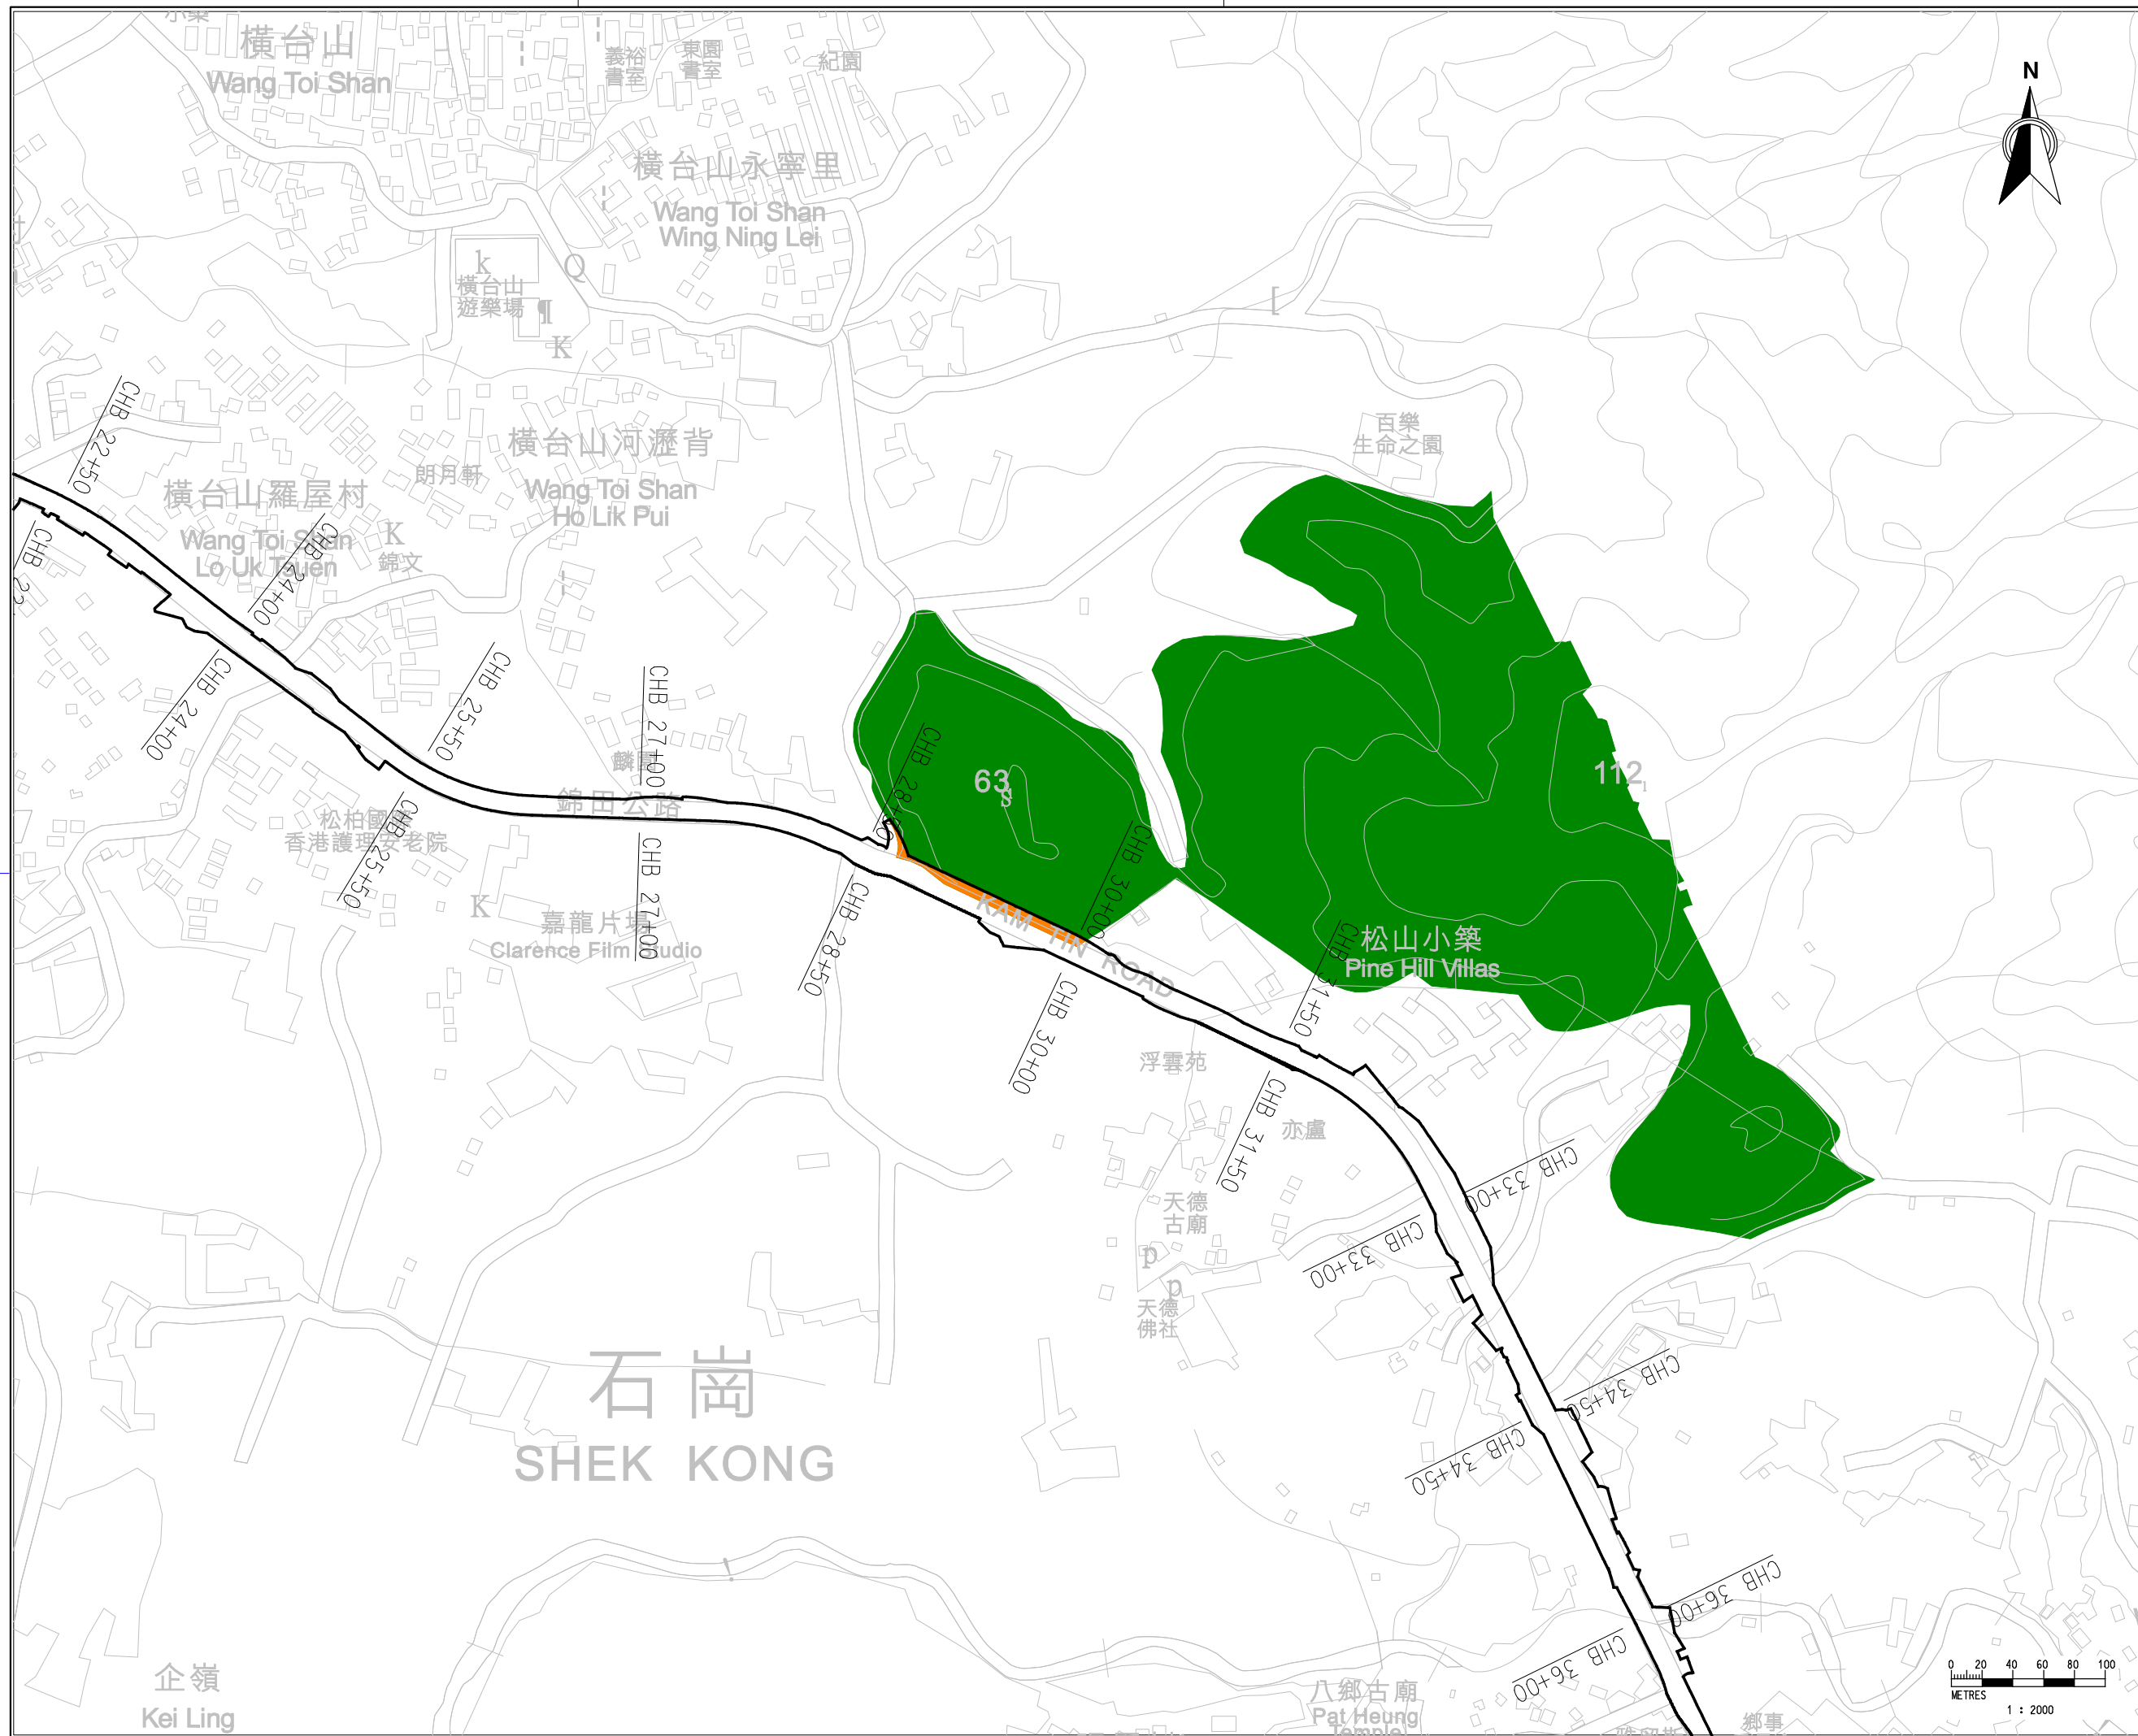

LEGEND :

- Conservation Area
- Project Boundary
- Encroachment Area of Project Boundary within Conservation Area



Rev.	Description of Revision	Date	Ckd.

Client

路政署
HIGHWAYS DEPARTMENT
WORKS DIVISION

The Engineer

MANNINGS
(Asia) Consultants Limited

Project

**Agreement No. CE 76/2017 (HY)
Upgrading of Remaining
Sections of Kam Tin Road and
Lam Kam Road**


Title


**Location of Conservation
Area Encroaches upon
Project Area**

(Sheet 2 of 3)

Scale 1:n AS SHOWN

Drawing No. **Figure 1.2b** Stage Rev.

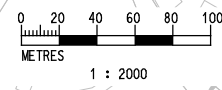

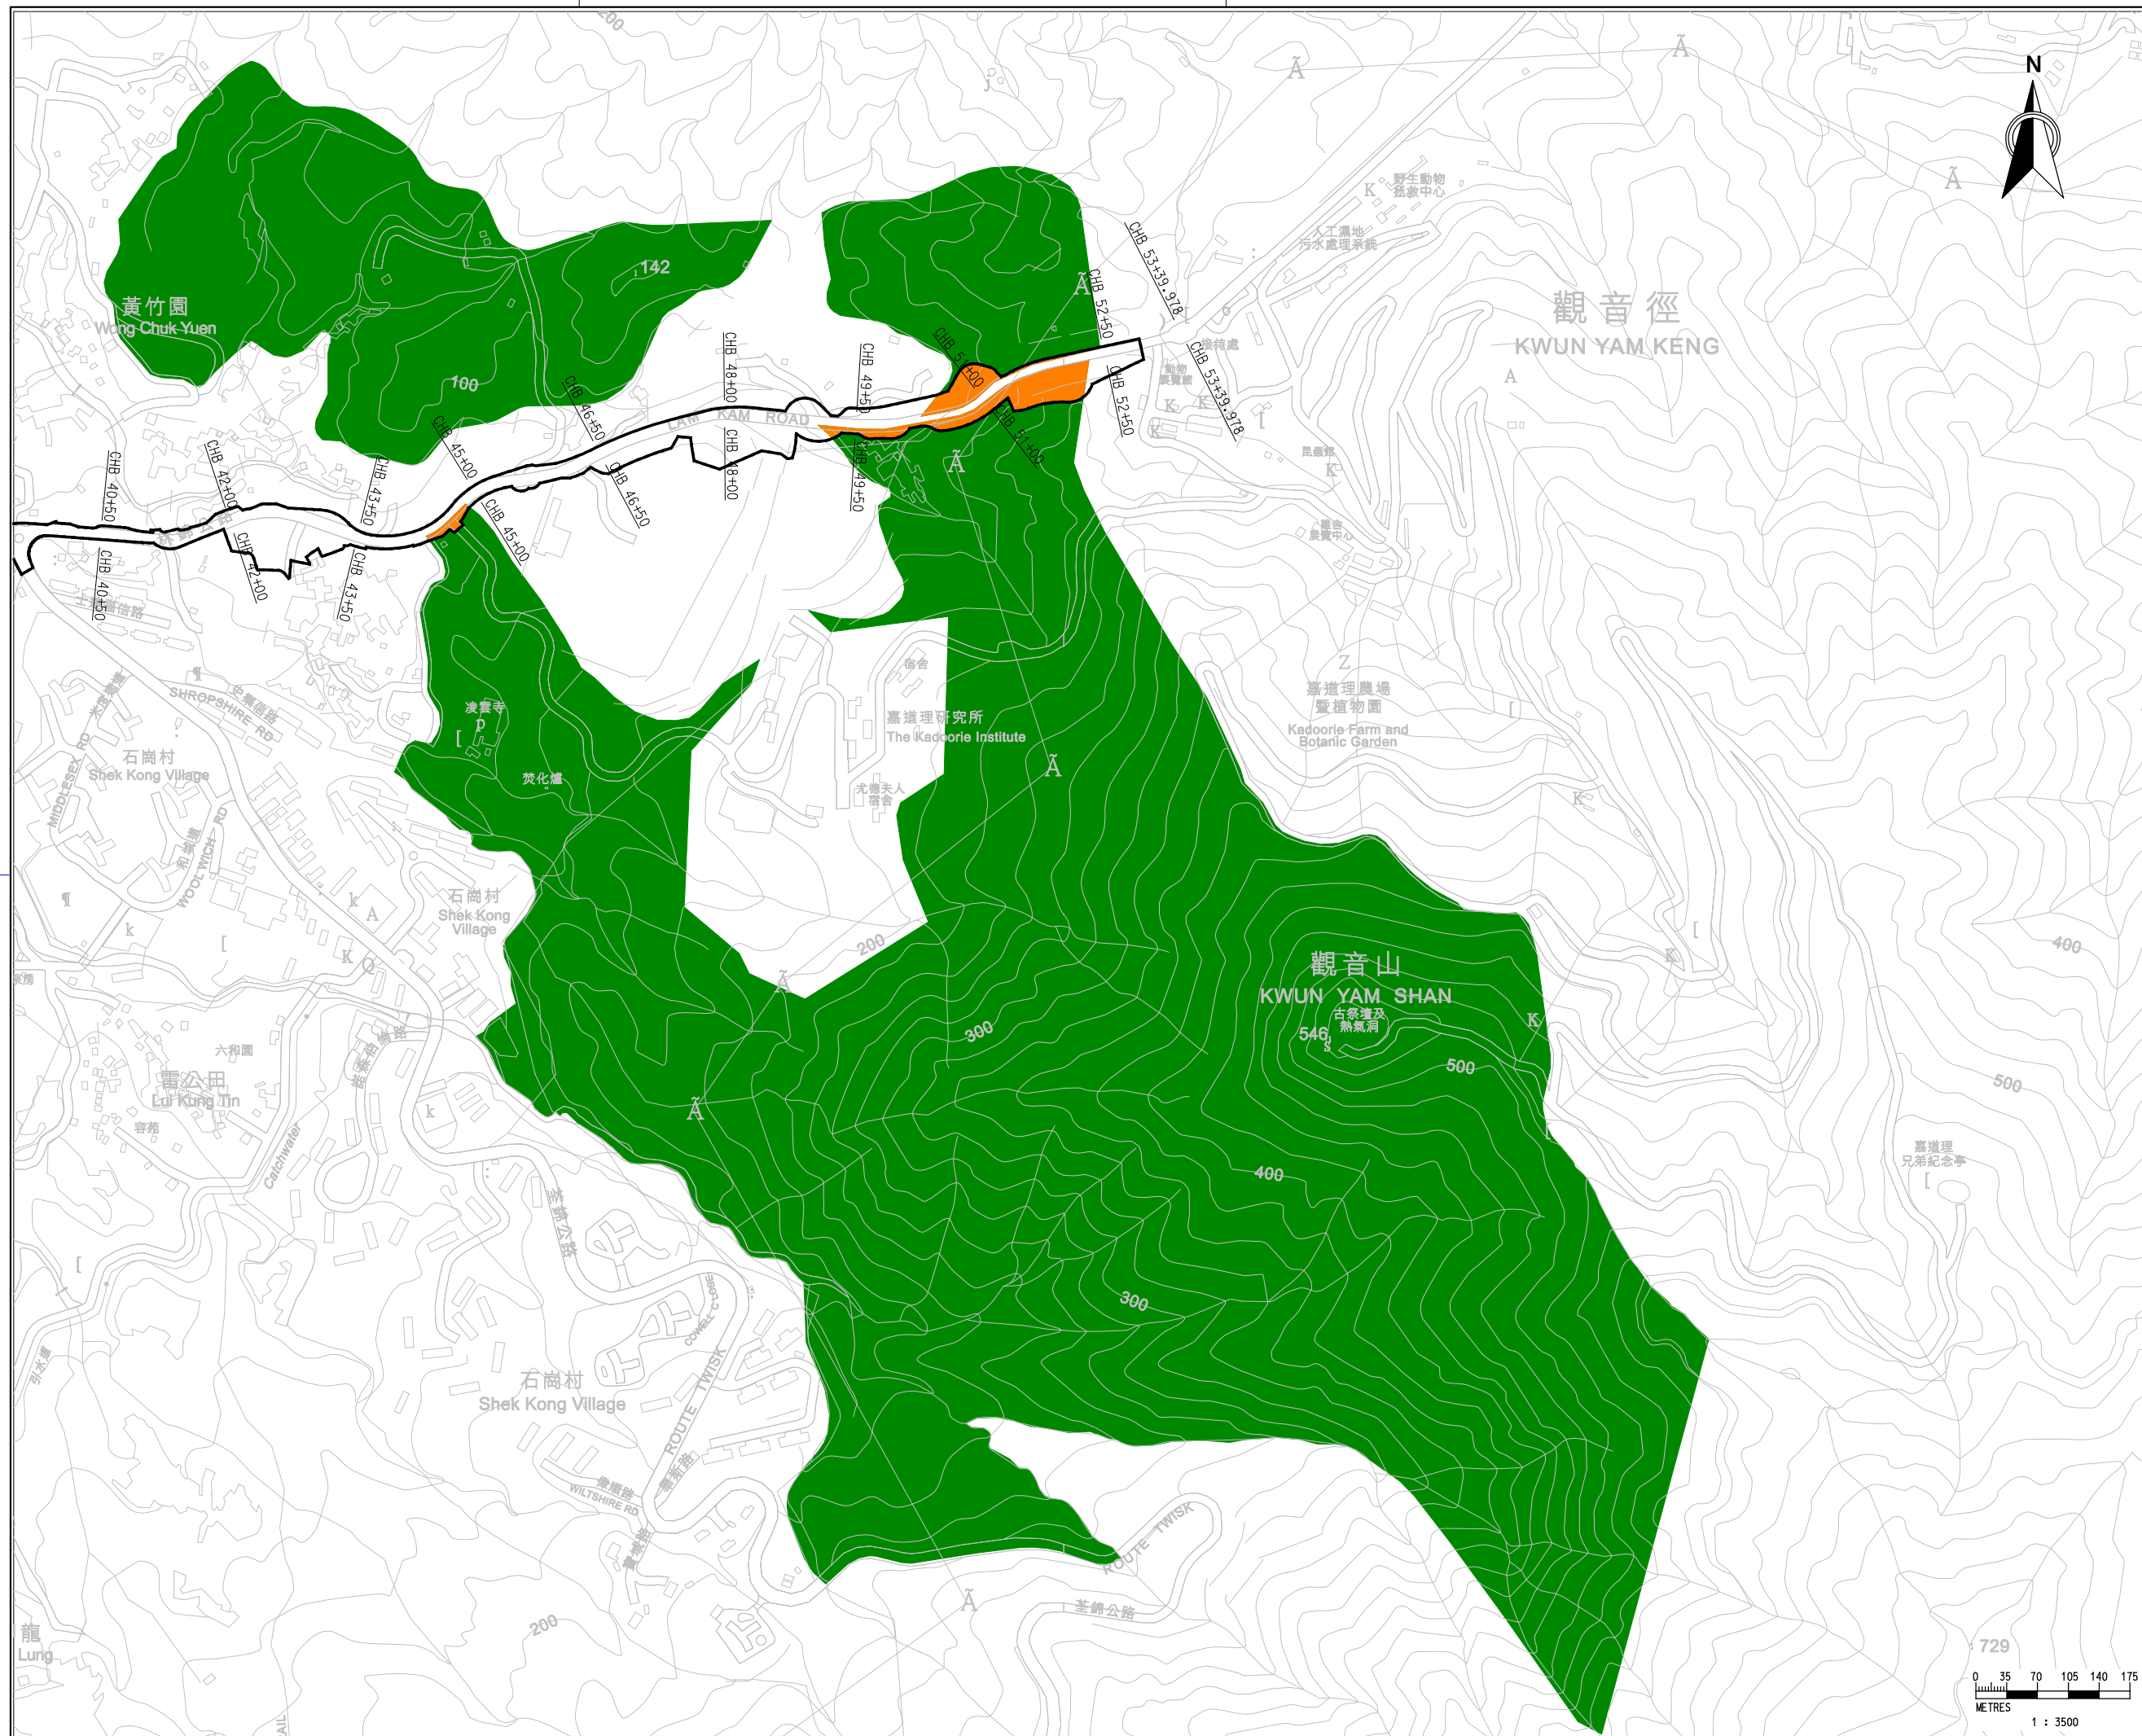

LEGEND :

- Conservation Area
- Project Boundary
- Encroachment Area of Project Boundary within Conservation Area

Rev.	Description of Revision	Date	Ckd.

Client



路政署
HIGHWAYS DEPARTMENT
WORKS DIVISION

The Engineer



MANNINGS
(Asia) Consultants Limited

Project

Agreement No. CE 76/2017 (HY)
Upgrading of Remaining
Sections of Kam Tin Road and
Lam Kam Road

Title

Location of Conservation
Area Encroaches upon
Project Area

Scale 1 in A1 1:3500

Drawing No. **FIGURE 1.2c** Stage Rev.