

- LEGEND :**
- ⊠ Representative Noise Sensitive Receiver
 - ◆ Planned Noise Sensitive Receiver
 - Noise Assessment Point
 - - - Project Boundary
 - Proposed Construction Noise Monitoring Stations

Rev.	Description of Revision	Date	Ckd.

Client



路政署
HIGHWAYS DEPARTMENT
WORKS DIVISION

The Engineer



MANNINGS
(Asia) Consultants Limited

Project

**Agreement No. CE 76/2017 (HY)
Upgrading of Remaining
Sections of Kam Tin Road and
Lam Kam Road**

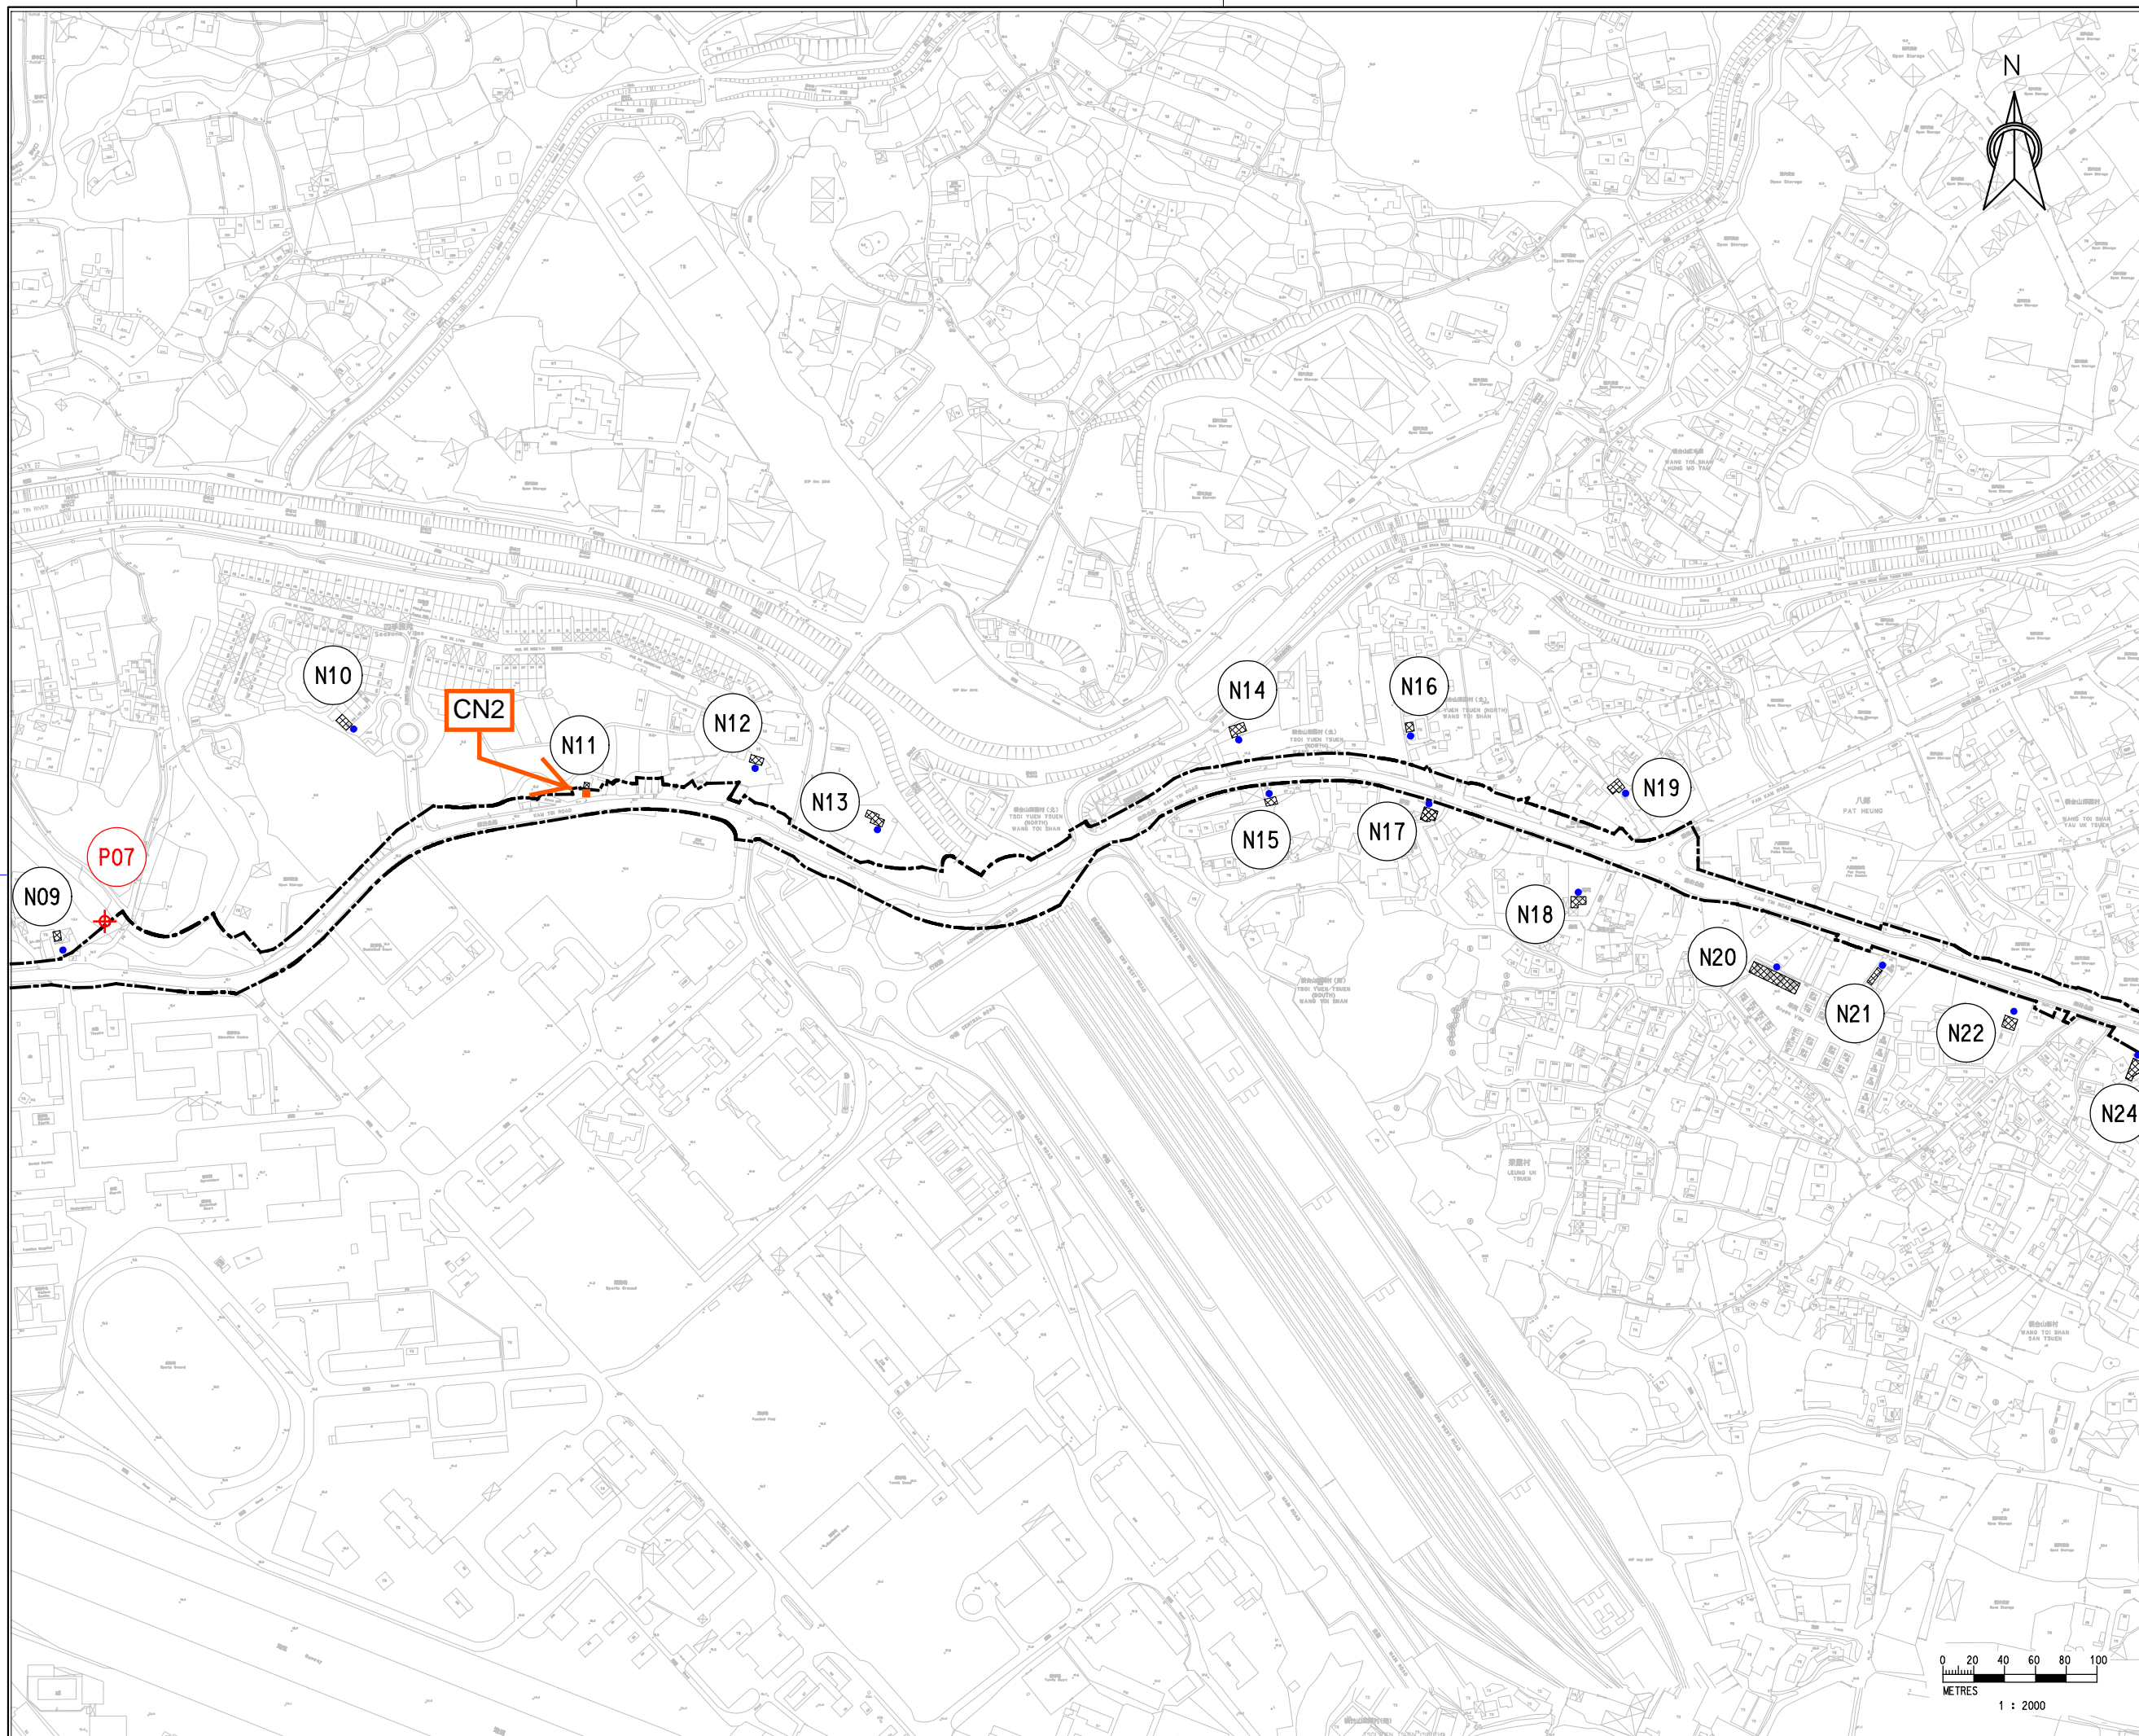
Title

**Locations of Representative
Noise Sensitive Receivers and
Proposed Construction Noise
Monitoring Station**




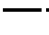

(Sheet 1 of 5)

Scale in A1 1 : 2000

Drawing No.	Stage	Rev.
Figure 3.1a		



LEGEND :

-  Representative Noise Sensitive Receiver
-  Planned Noise Sensitive Receiver
-  Noise Assessment Point
-  Project Boundary
-  Proposed Construction Noise Monitoring Stations

Rev.	Description of Revision	Date	Ckd.

The Client
 路政署
**HIGHWAYS DEPARTMENT
 WORKS DIVISION**

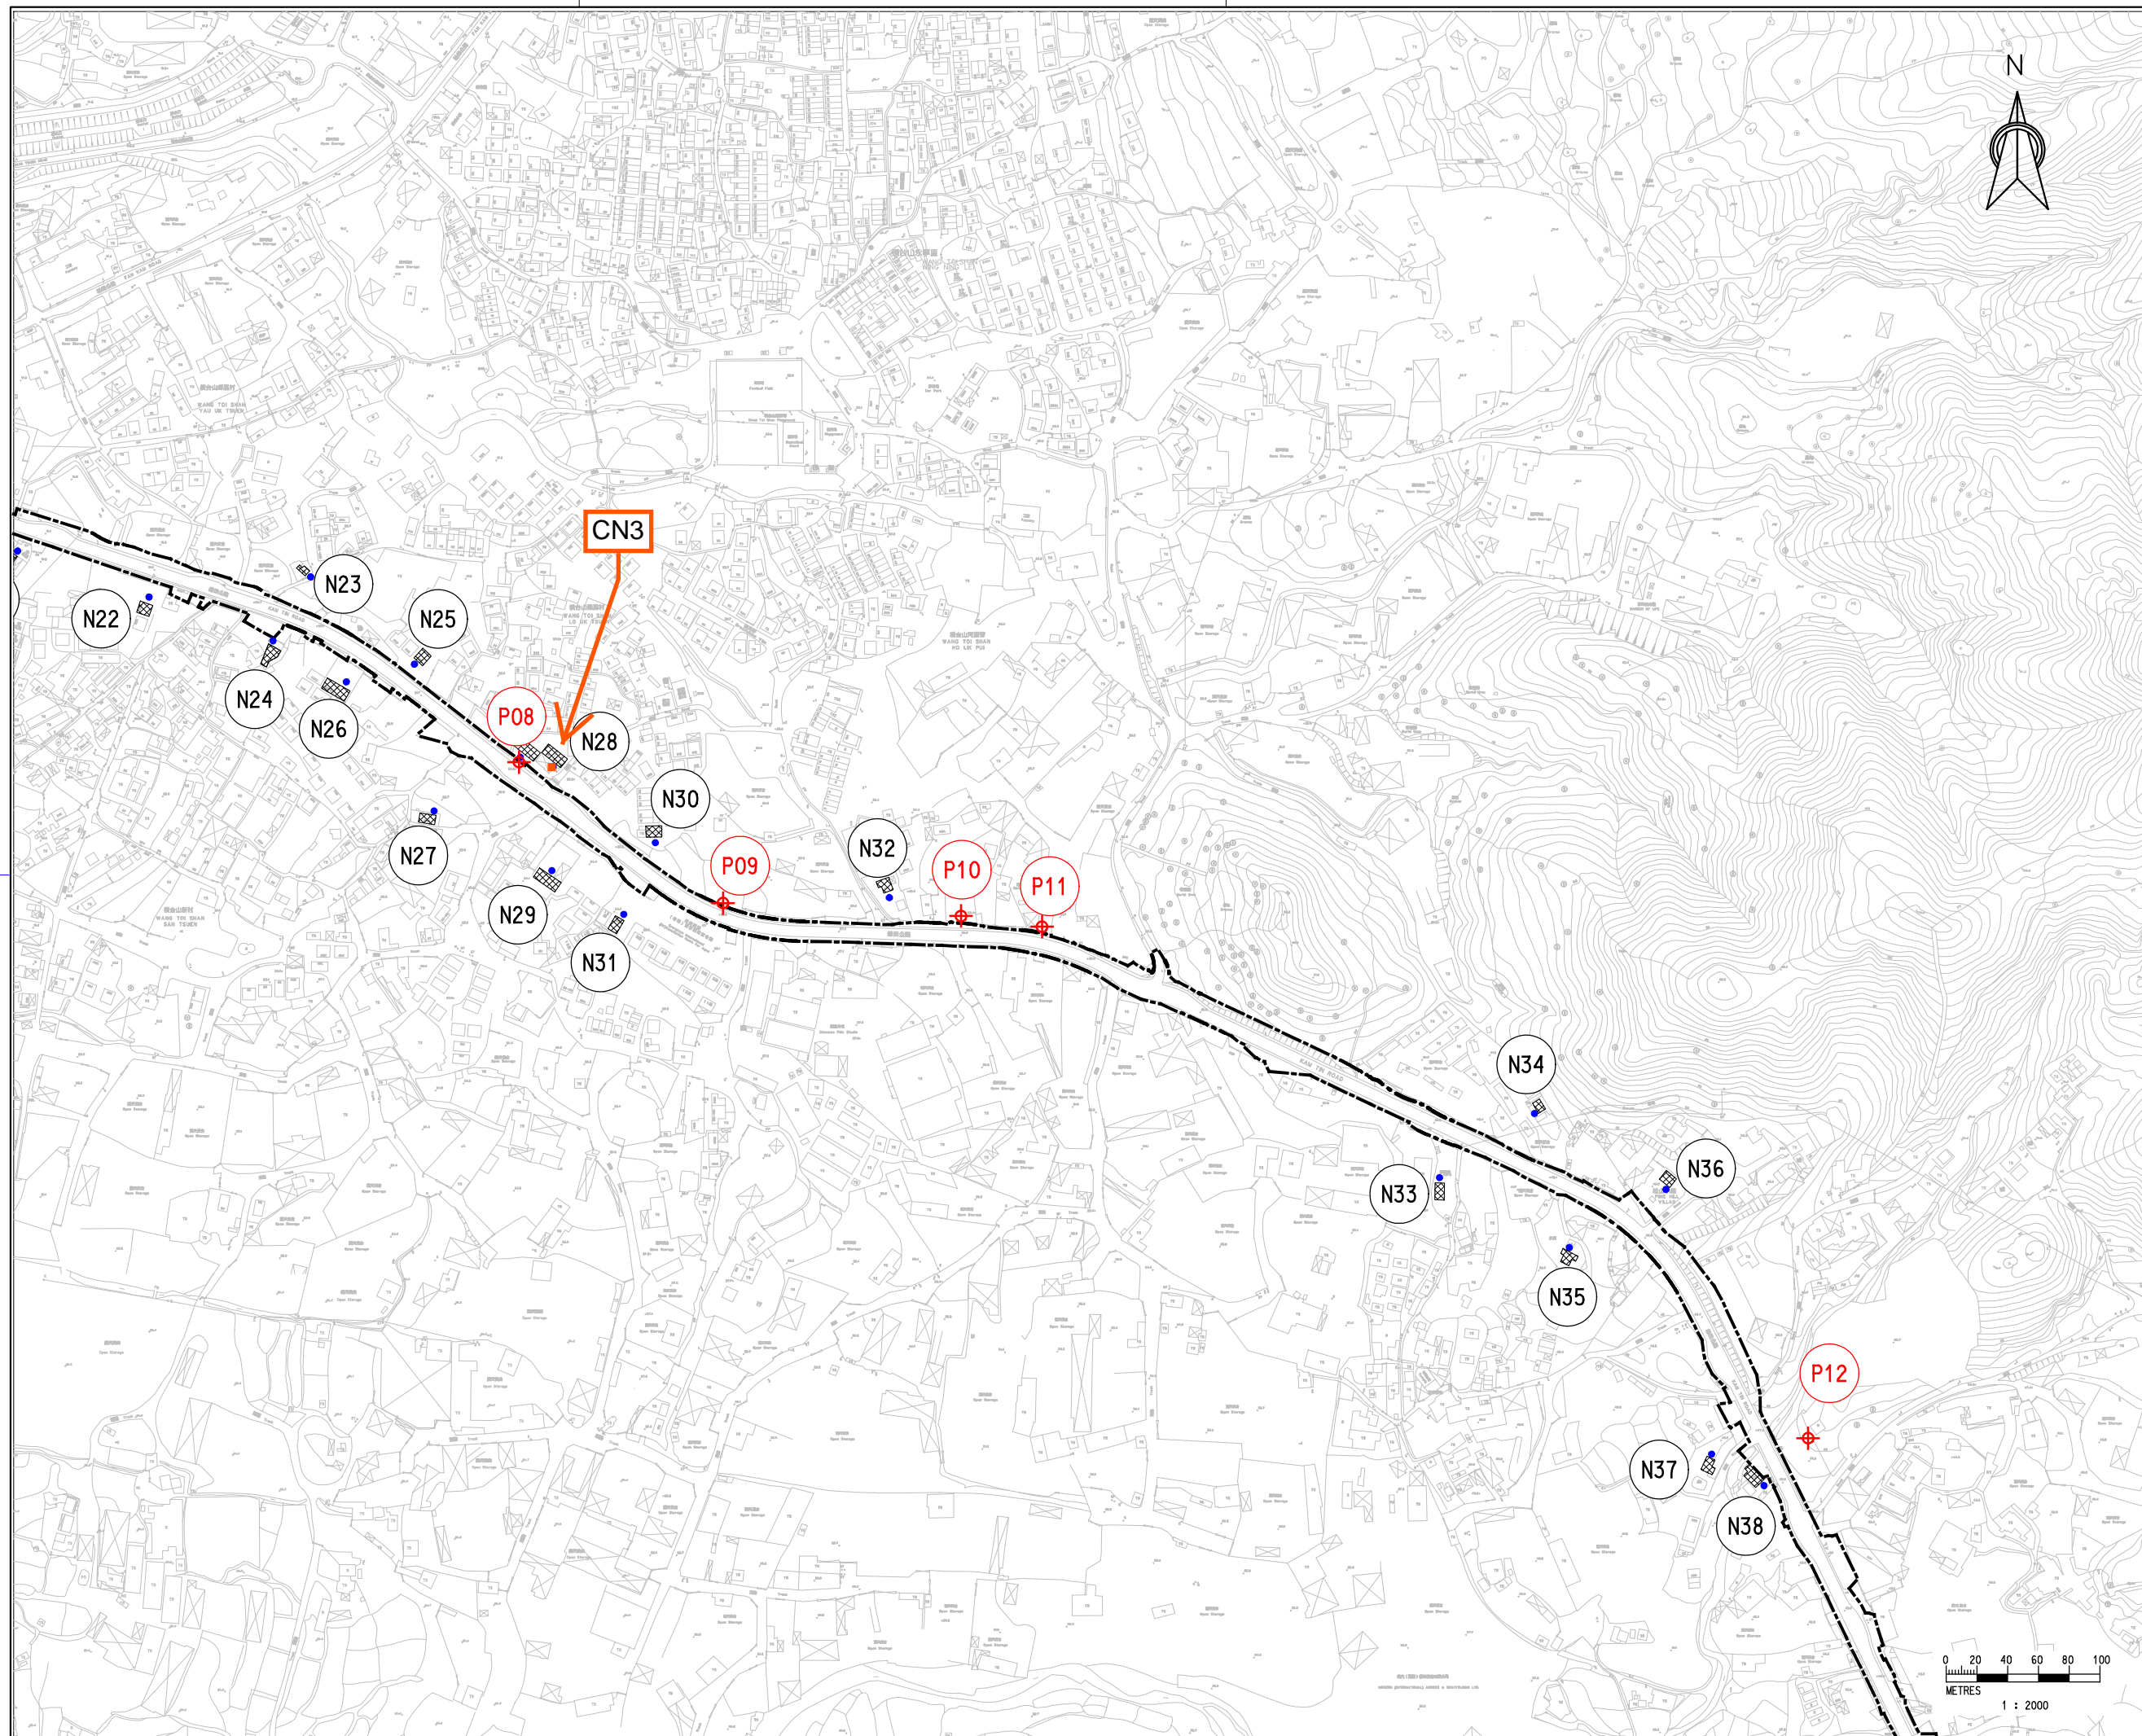
The Engineer
 **MANNINGS**
 (Asia) Consultants Limited

The Project
**Agreement No. CE 76/2017 (HY)
 Upgrading of Remaining
 Sections of Kam Tin Road and
 Lam Kam Road**






The Title
**Locations of Representative
 Noise Sensitive Receivers
 and Proposed Construction
 Noise Monitoring Station**

Scale 1 in A1 **1 : 2000**

Drawing No. **Figure 3.1b** Stage Rev.



LEGEND :

-  Representative Noise Sensitive Receiver
-  Planned Noise Sensitive Receiver
-  Noise Assessment Point
-  Project Boundary
-  Proposed Construction Noise Monitoring Stations

Rev.	Description of Revision	Date	Ckd.

Client
 路政署
 HIGHWAYS DEPARTMENT
 WORKS DIVISION

The Engineer
 **MANNINGS**
 (Asia) Consultants Limited

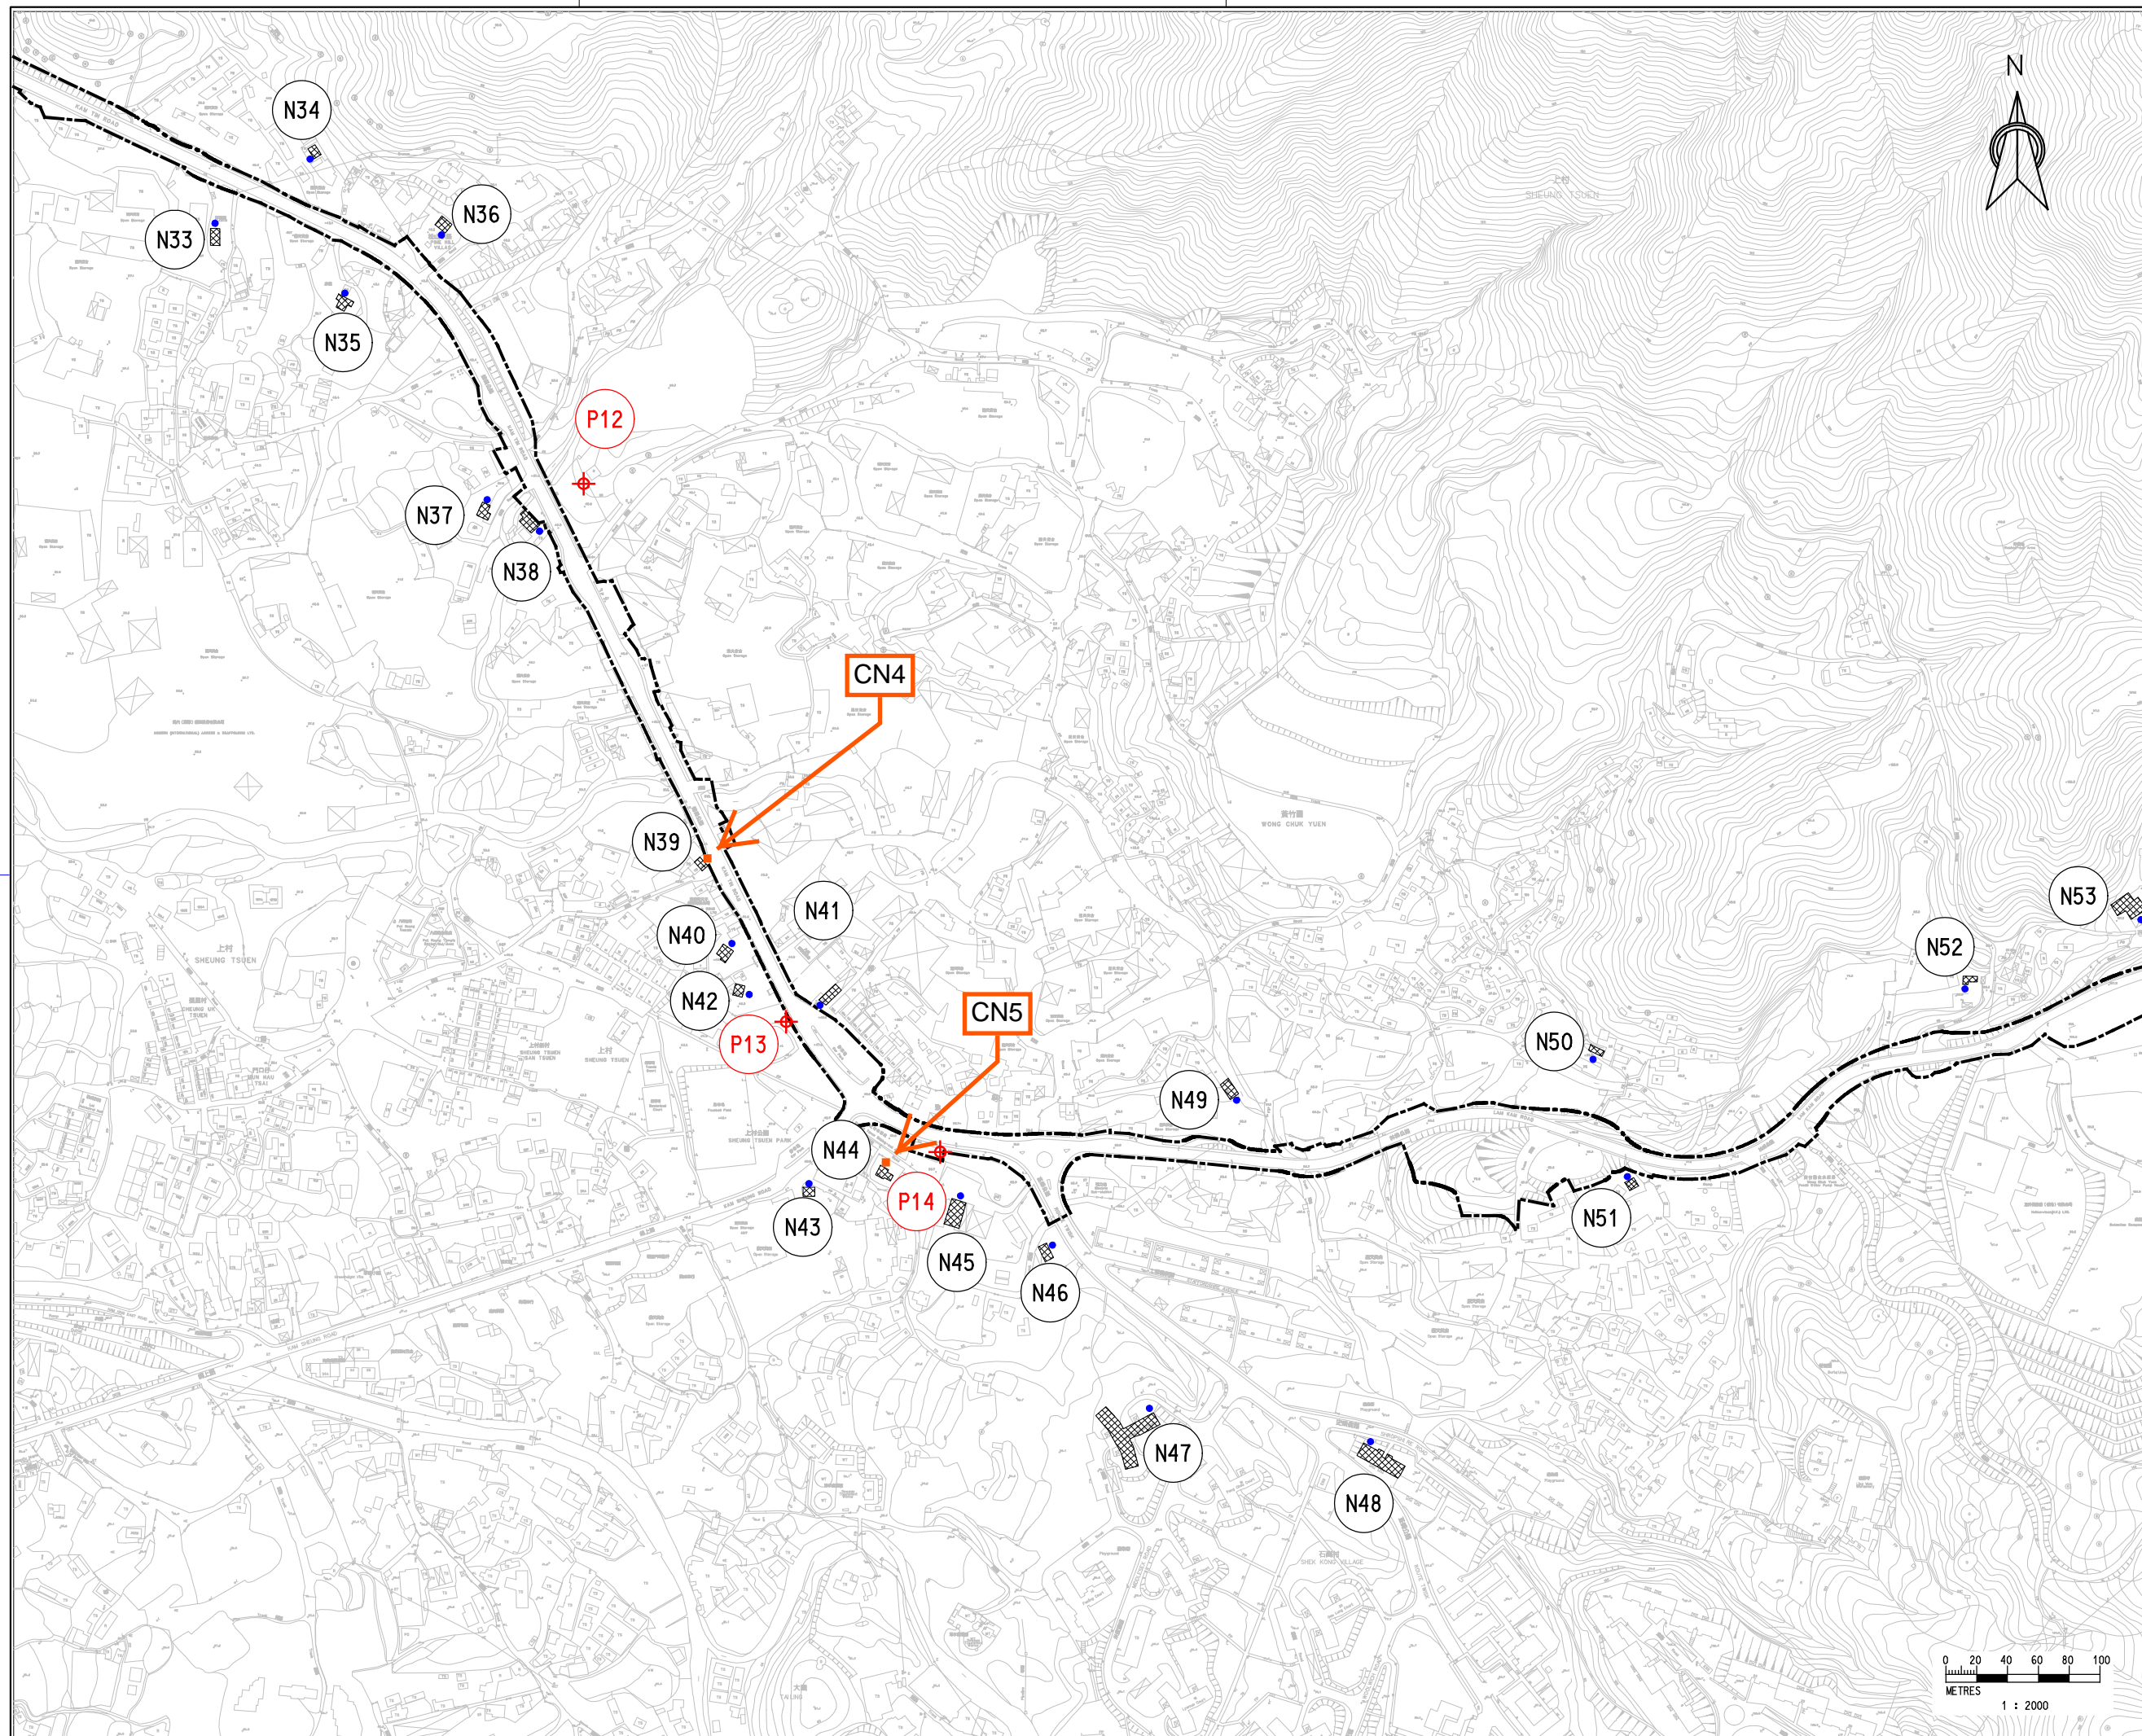
Project
Agreement No. CE 76/2017 (HY)
Upgrading of Remaining
Sections of Kam Tin Road and
Lam Kam Road

Title
 Locations of Representative
 Noise Sensitive Receivers
 and Proposed Construction
 Noise Monitoring Station

(Sheet 3 of 5)

Scale 1:n A1

Drawing No. Figure 3.1c	Stage	Rev.
-----------------------------------	-------	------



- LEGEND :**
- Representative Noise Sensitive Receiver
 - Planned Noise Sensitive Receiver
 - Noise Assessment Point
 - Project Boundary
 - Proposed Construction Noise Monitoring Stations

Rev.	Description of Revision	Date	Ckd.

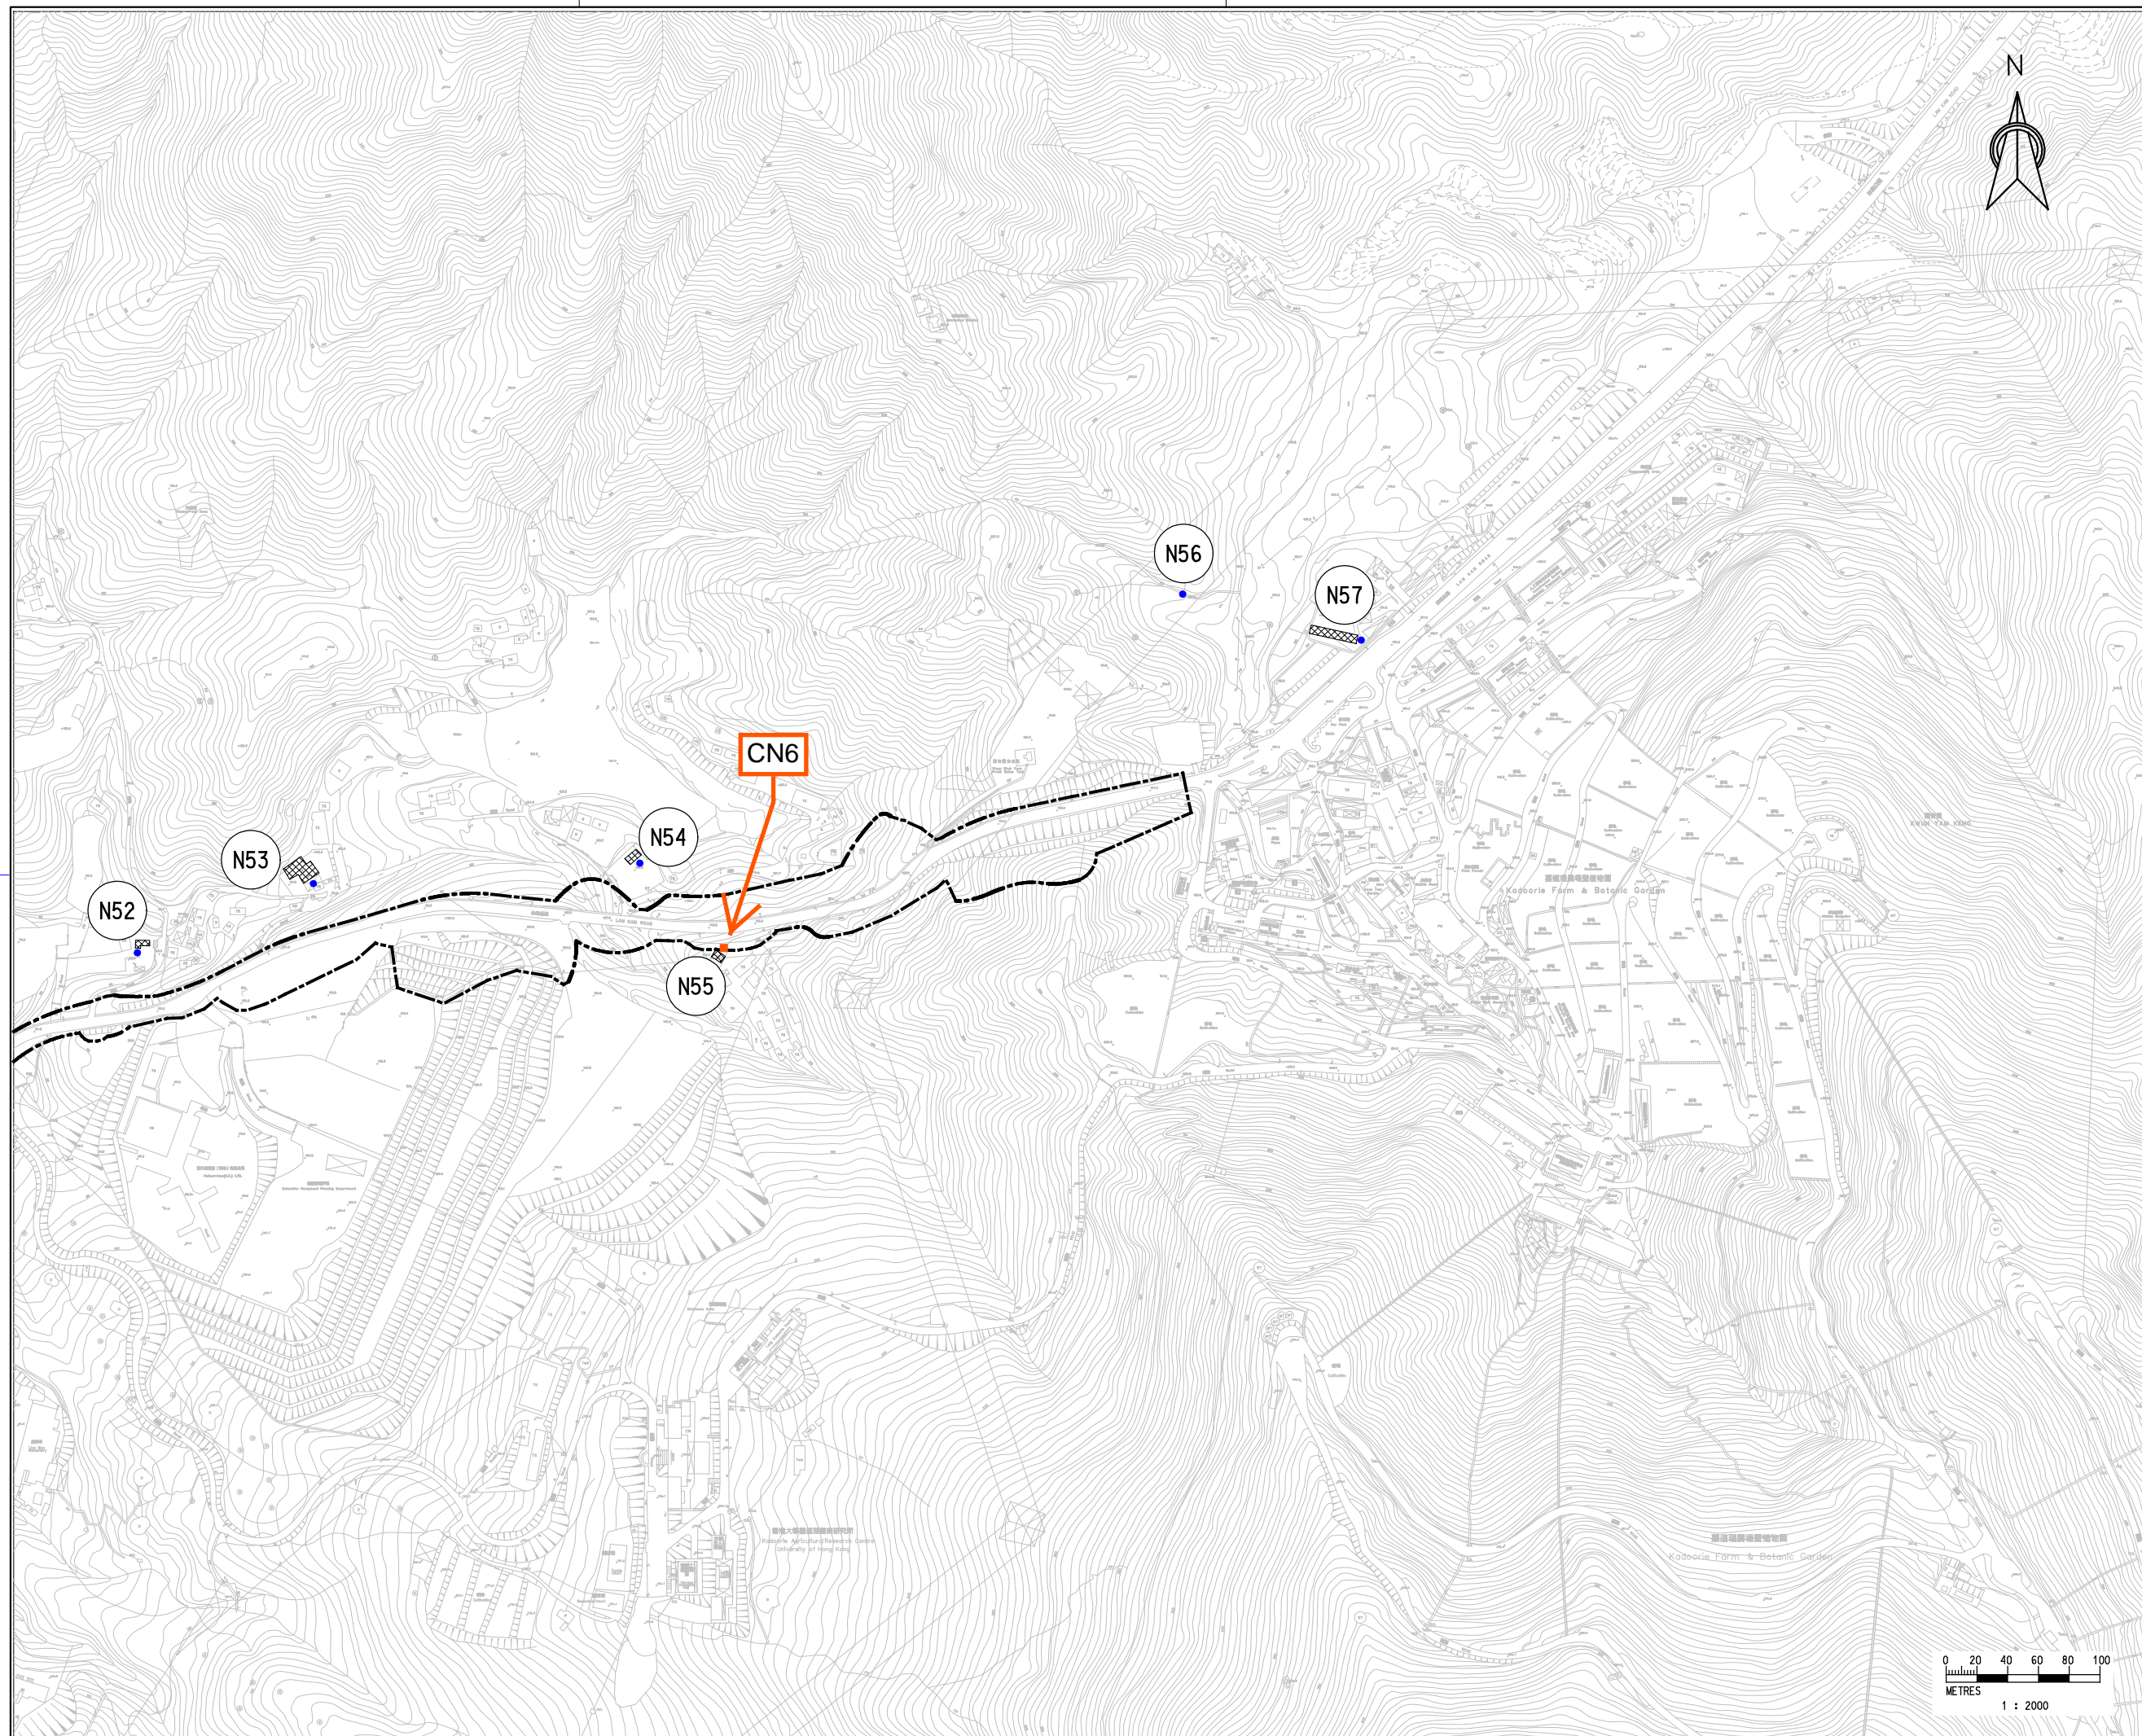
Client
 路政署
 HIGHWAYS DEPARTMENT
 WORKS DIVISION

The Engineer
MANNINGS
 (Asia) Consultants Limited






Project
Agreement No. CE 76/2017 (HY)
Upgrading of Remaining
Sections of Kam Tin Road and
Lam Kam Road

Title
 Locations of Representative
 Noise Sensitive Receivers
 and Proposed Construction
 Noise Monitoring Station
 (Sheet 4 of 5)

Scale 1:n A1
 Drawing No. **Figure 3.1d** Stage Rev.



LEGEND :

-  Representative Noise Sensitive Receiver
-  Planned Noise Sensitive Receiver
-  Noise Assessment Point
-  Project Boundary
-  Proposed Construction Noise Monitoring Stations

Rev.	Description of Revision	Date	Ckd.

Client



路政署
HIGHWAYS DEPARTMENT
WORKS DIVISION

The Engineer



MANNINGS
(Asia) Consultants Limited

Project

**Agreement No. CE 76/2017 (HY)
Upgrading of Remaining
Sections of Kam Tin Road and
Lam Kam Road**

Title

**Locations of Representative
Noise Sensitive Receivers
and Proposed Construction
Noise Monitoring Station**

(Sheet 5 of 5)

Scale 1:n A1

Drawing No. **Figure 3.1e**

Stage Rev.