

- LEGEND :**
- ⊗ Representative Noise Sensitive Receiver
 - ⊕ Planned Noise Sensitive Receiver
 - Noise Assessment Point
 - - - Project Boundary
 - Proposed Operation Noise Monitoring Stations

Rev.	Description of Revision	Date	Ckd.

Client
 路政署
 HIGHWAYS DEPARTMENT
 WORKS DIVISION

The Engineer
 **MANNINGS**
 (Asia) Consultants Limited

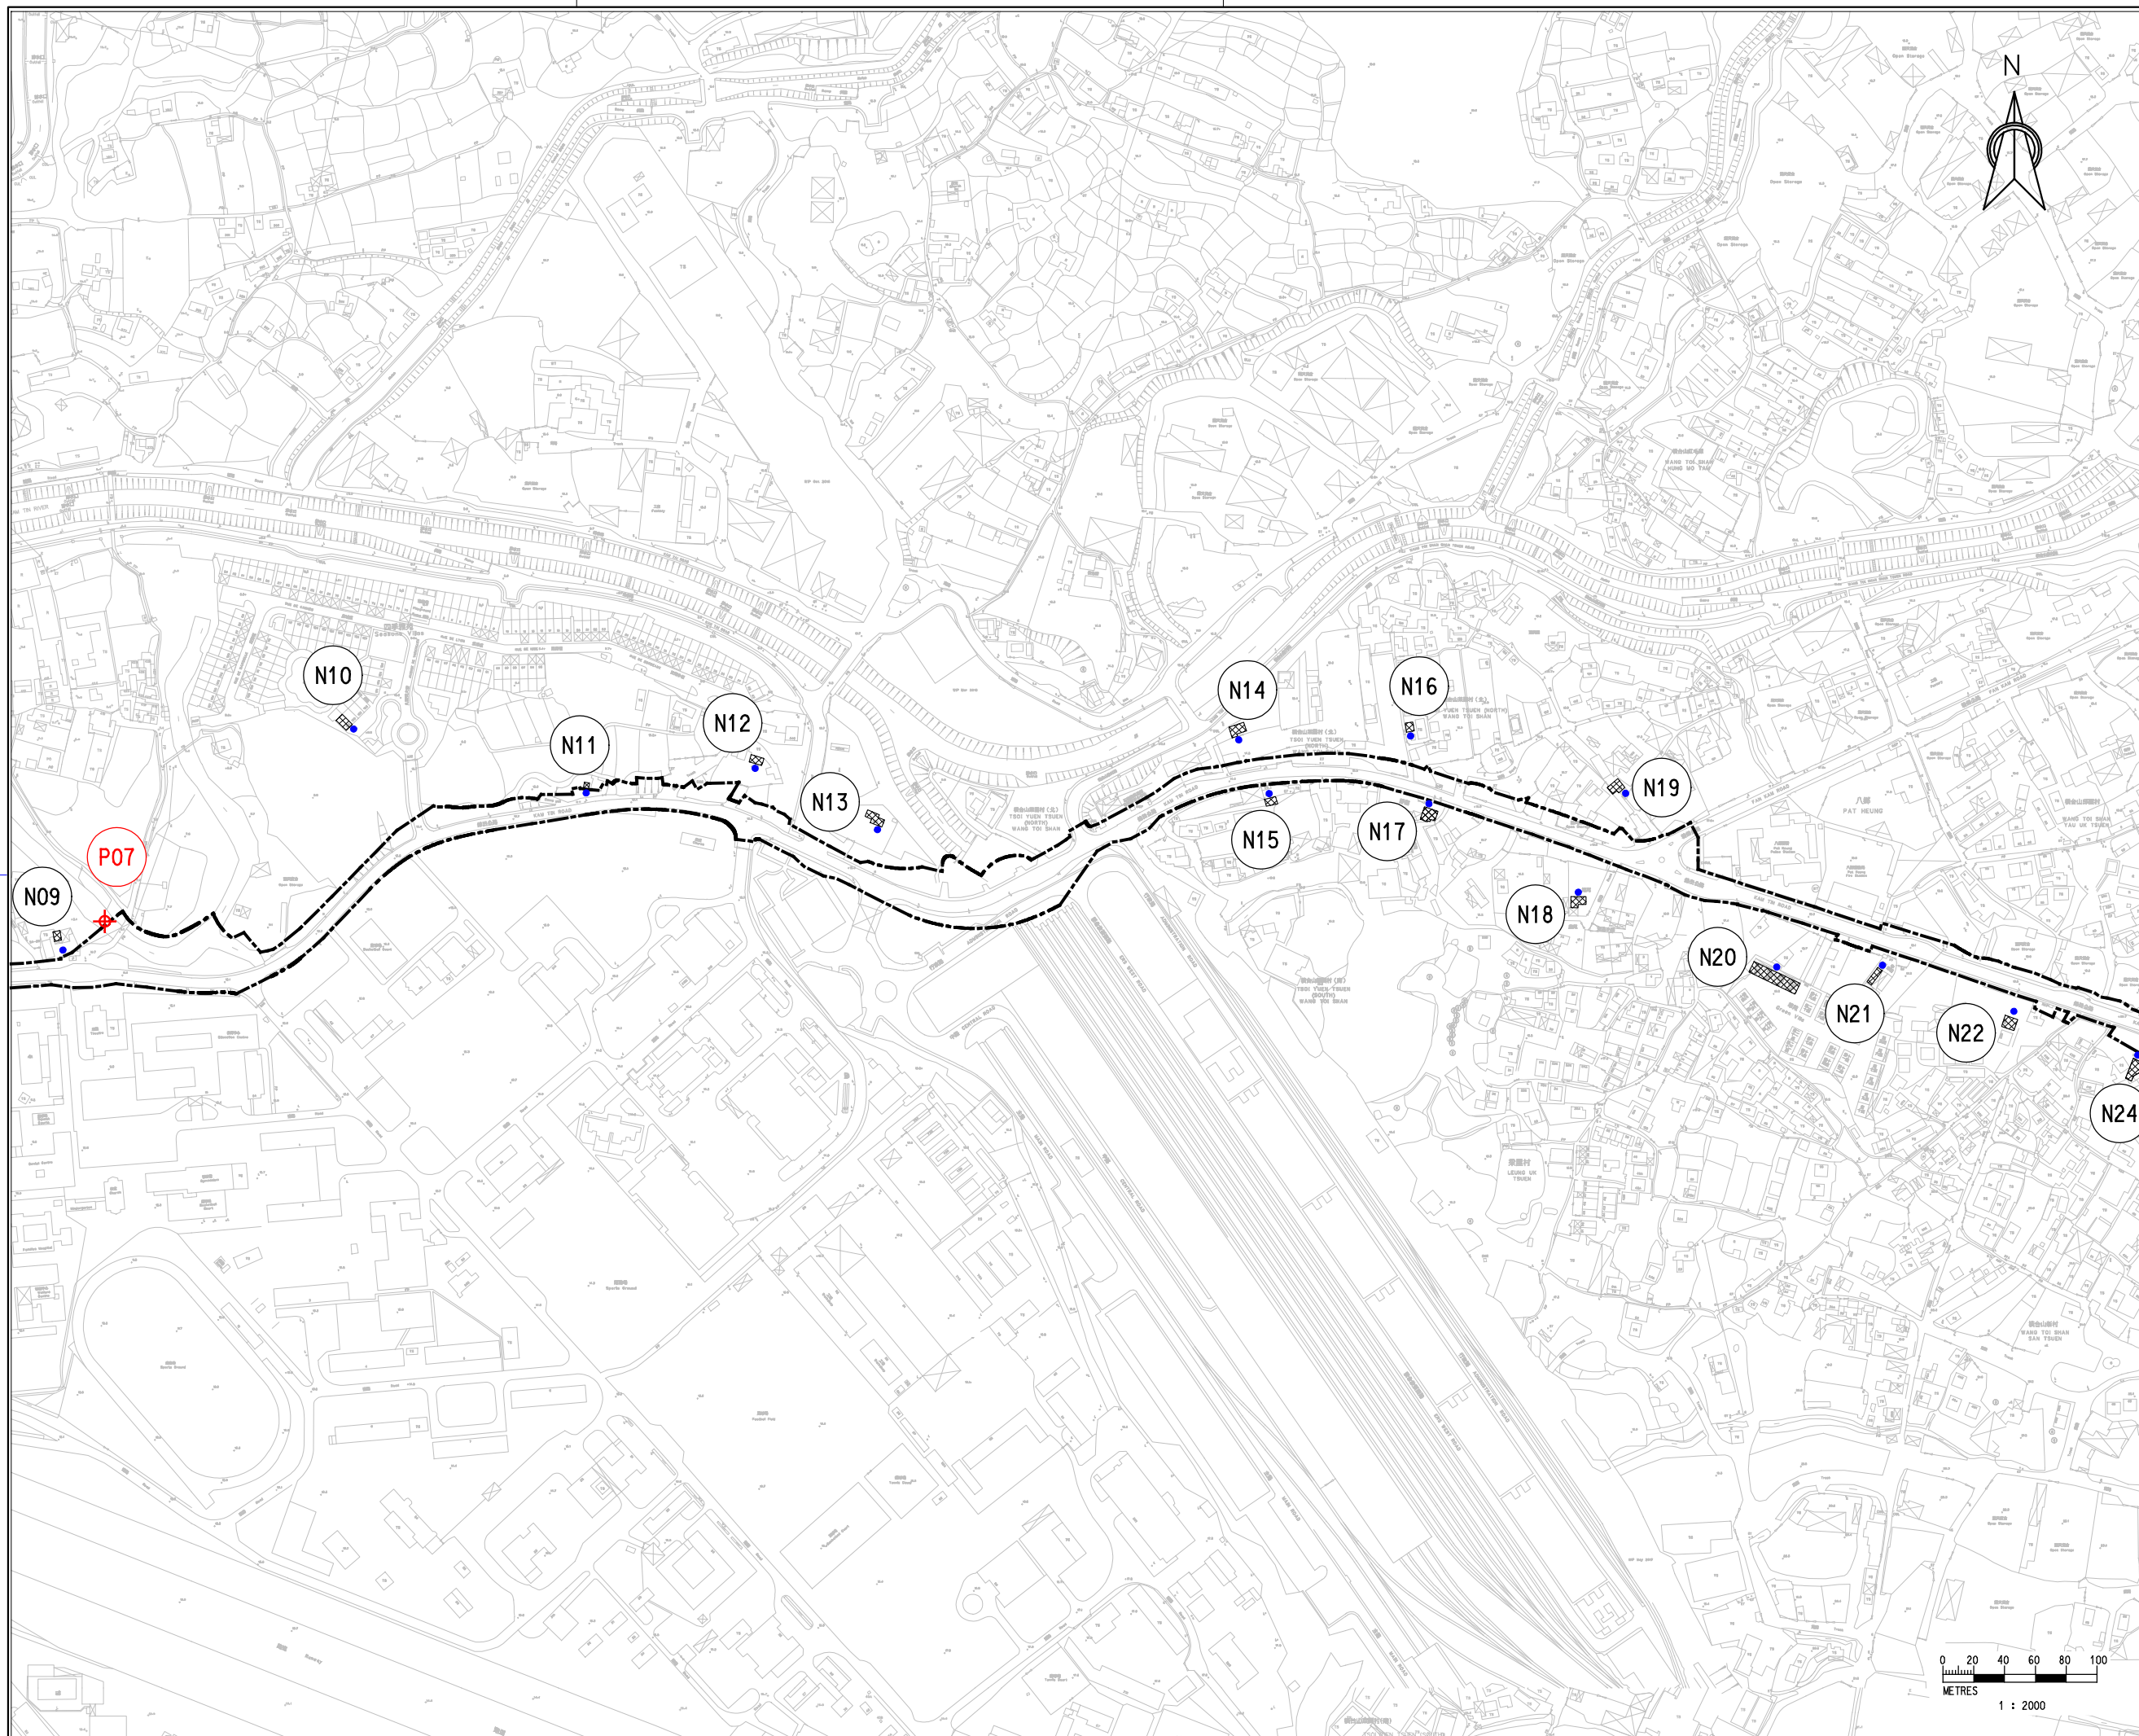
Project
Agreement No. CE 76/2017 (HY)
Upgrading of Remaining
Sections of Kam Tin Road and
Lam Kam Road

Title
 Locations of Representative
 Noise Sensitive Receivers
 and Proposed Operation
 Noise Monitoring Stations




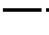

(Sheet 1 of 5)

Scale in A1 1 : 2000

Drawing No. Figure 3.2a	Stage	Rev.
-----------------------------------	-------	------



LEGEND :

-  Representative Noise Sensitive Receiver
-  Planned Noise Sensitive Receiver
-  Noise Assessment Point
-  Project Boundary
-  Proposed Operation Noise Monitoring Stations

Rev.	Description of Revision	Date	Ckd.

Client
 路政署
**HIGHWAYS DEPARTMENT
 WORKS DIVISION**

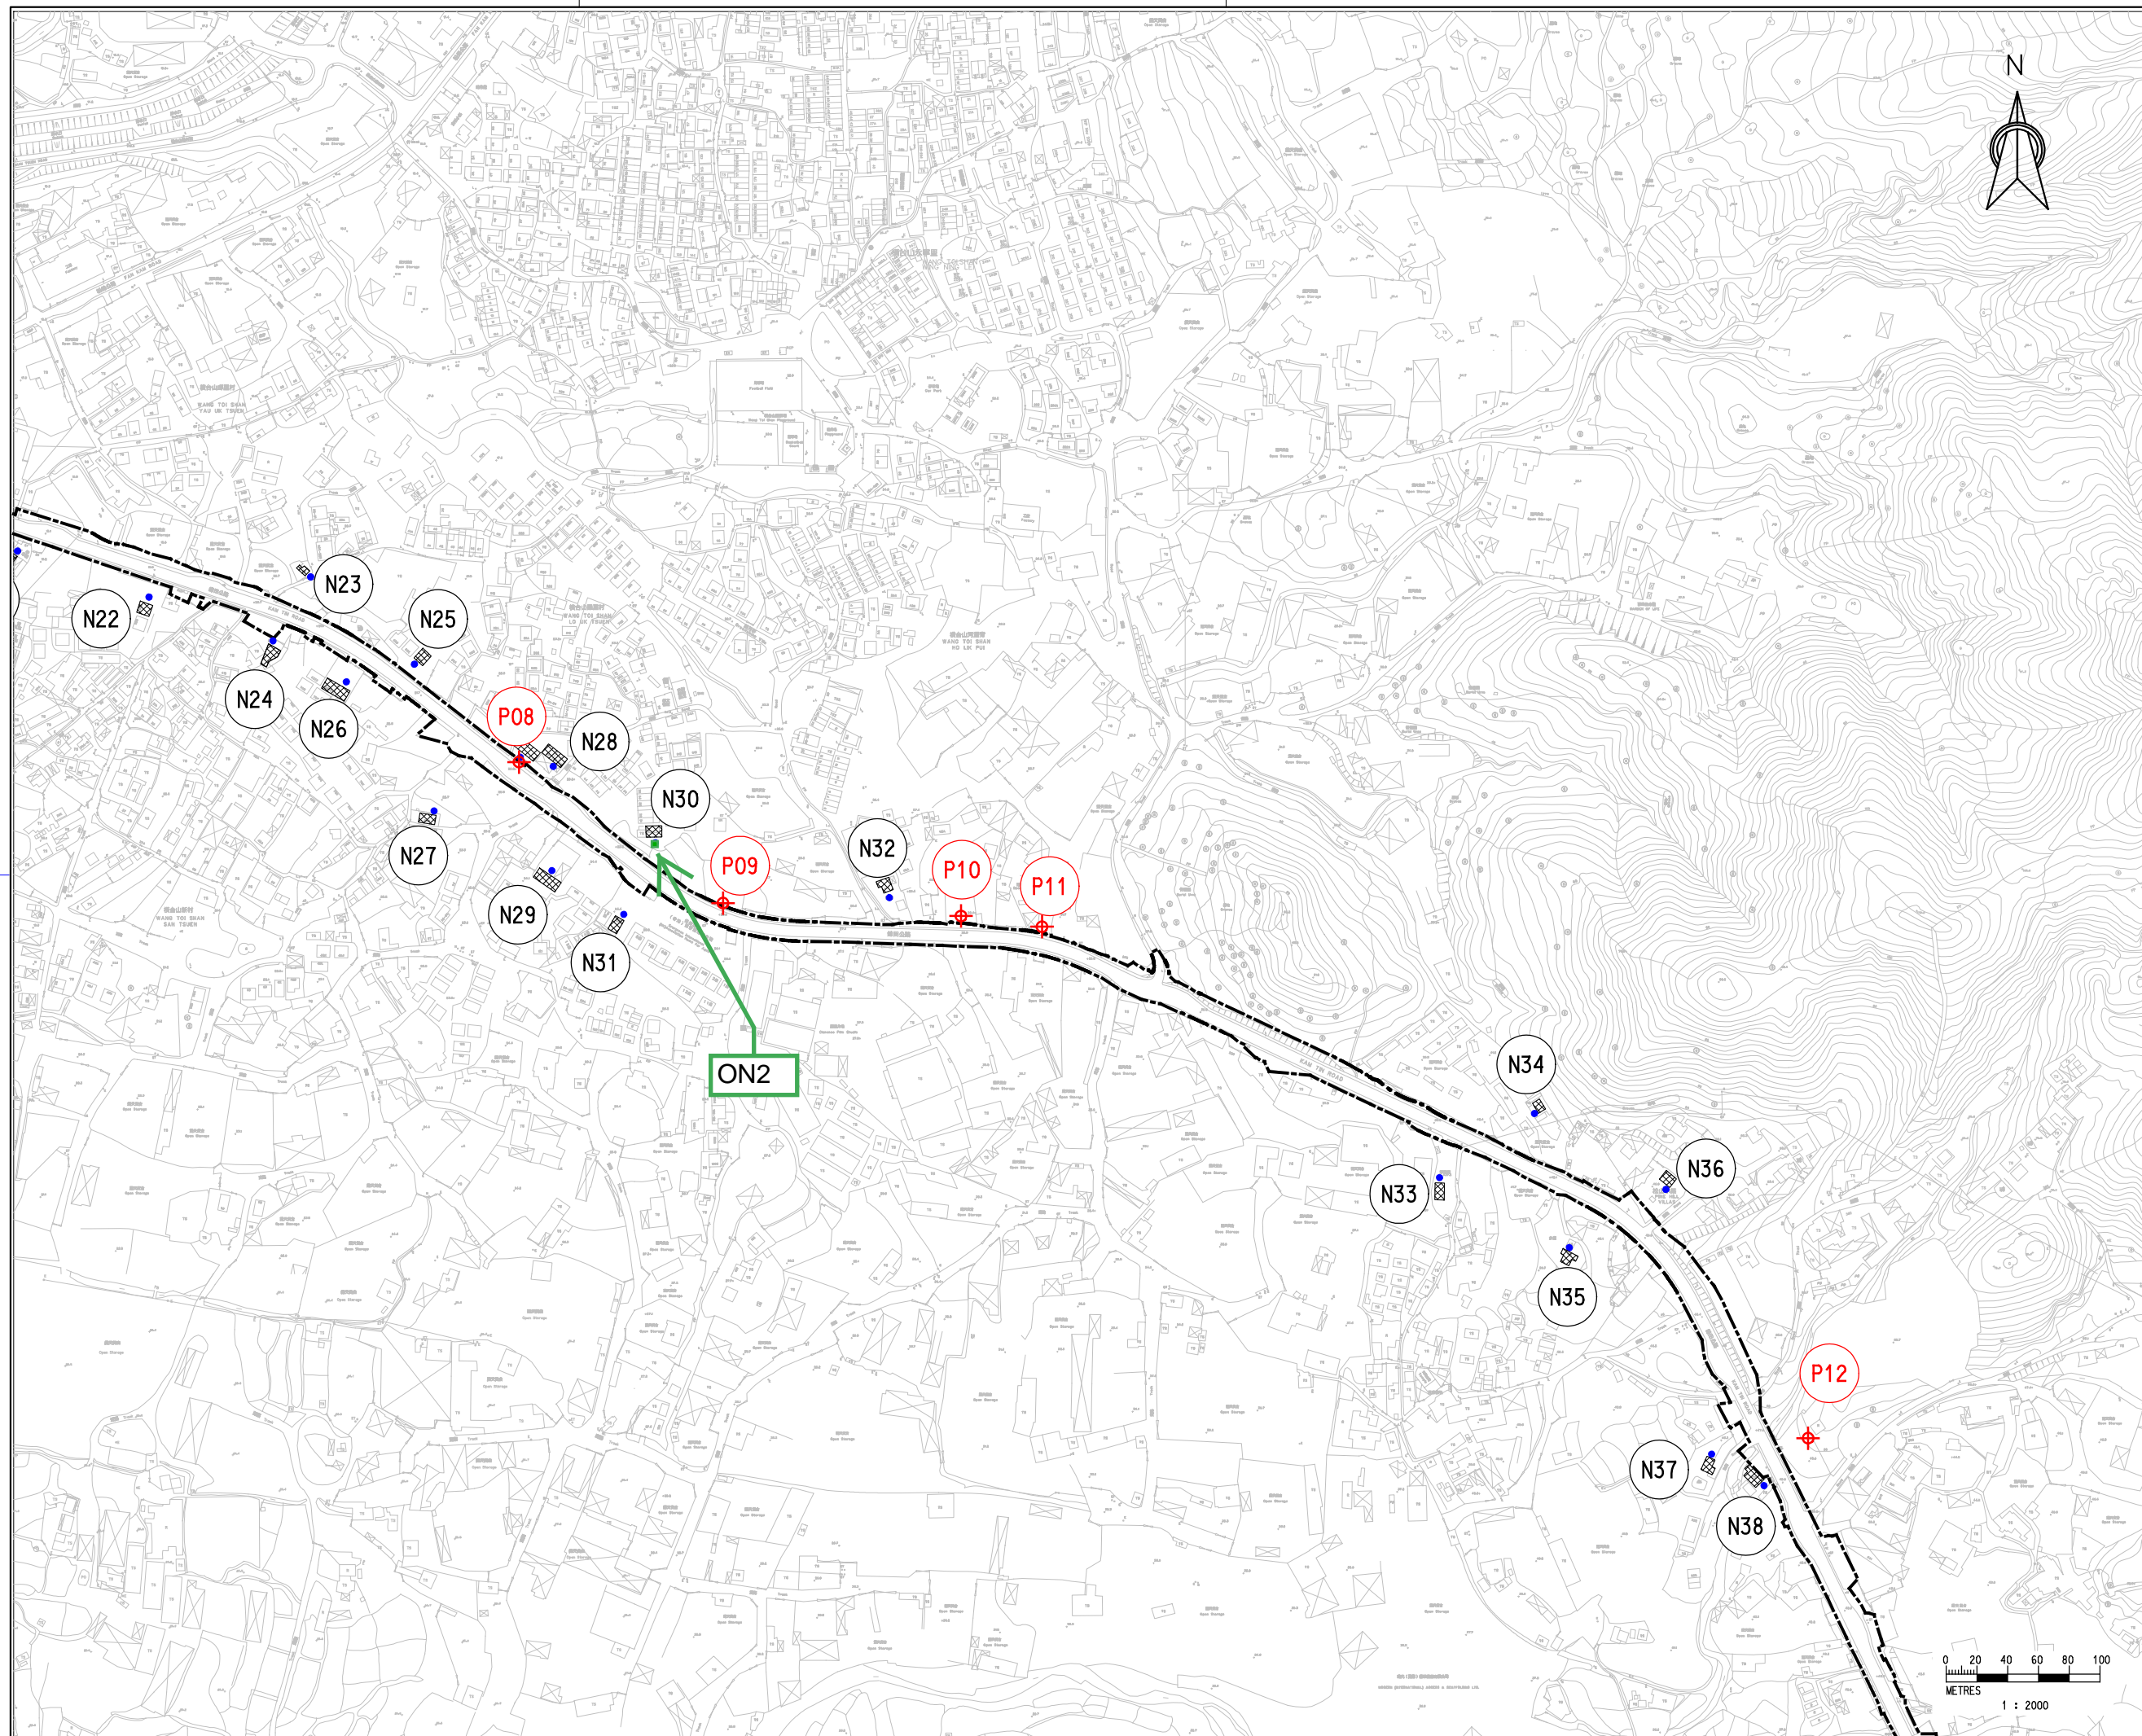
The Engineer
 **MANNINGS**
 (Asia) Consultants Limited

Project
**Agreement No. CE 76/2017 (HY)
 Upgrading of Remaining
 Sections of Kam Tin Road and
 Lam Kam Road**






Title
 Locations of Representative
 Noise Sensitive Receivers and
 Proposed Operation Noise
 Monitoring Stations

Scale In A1 **1 : 2000**

Drawing No. **Figure 3.2b** Stage Rev.



LEGEND :

-  Representative Noise Sensitive Receiver
-  Planned Noise Sensitive Receiver
-  Noise Assessment Point
-  Project Boundary
-  Proposed Operation Noise Monitoring Stations

Rev.	Description of Revision	Date	Ckd.

Client
 路政署
 HIGHWAYS DEPARTMENT
 WORKS DIVISION

The Engineer
 **MANNINGS**
 (Asia) Consultants Limited

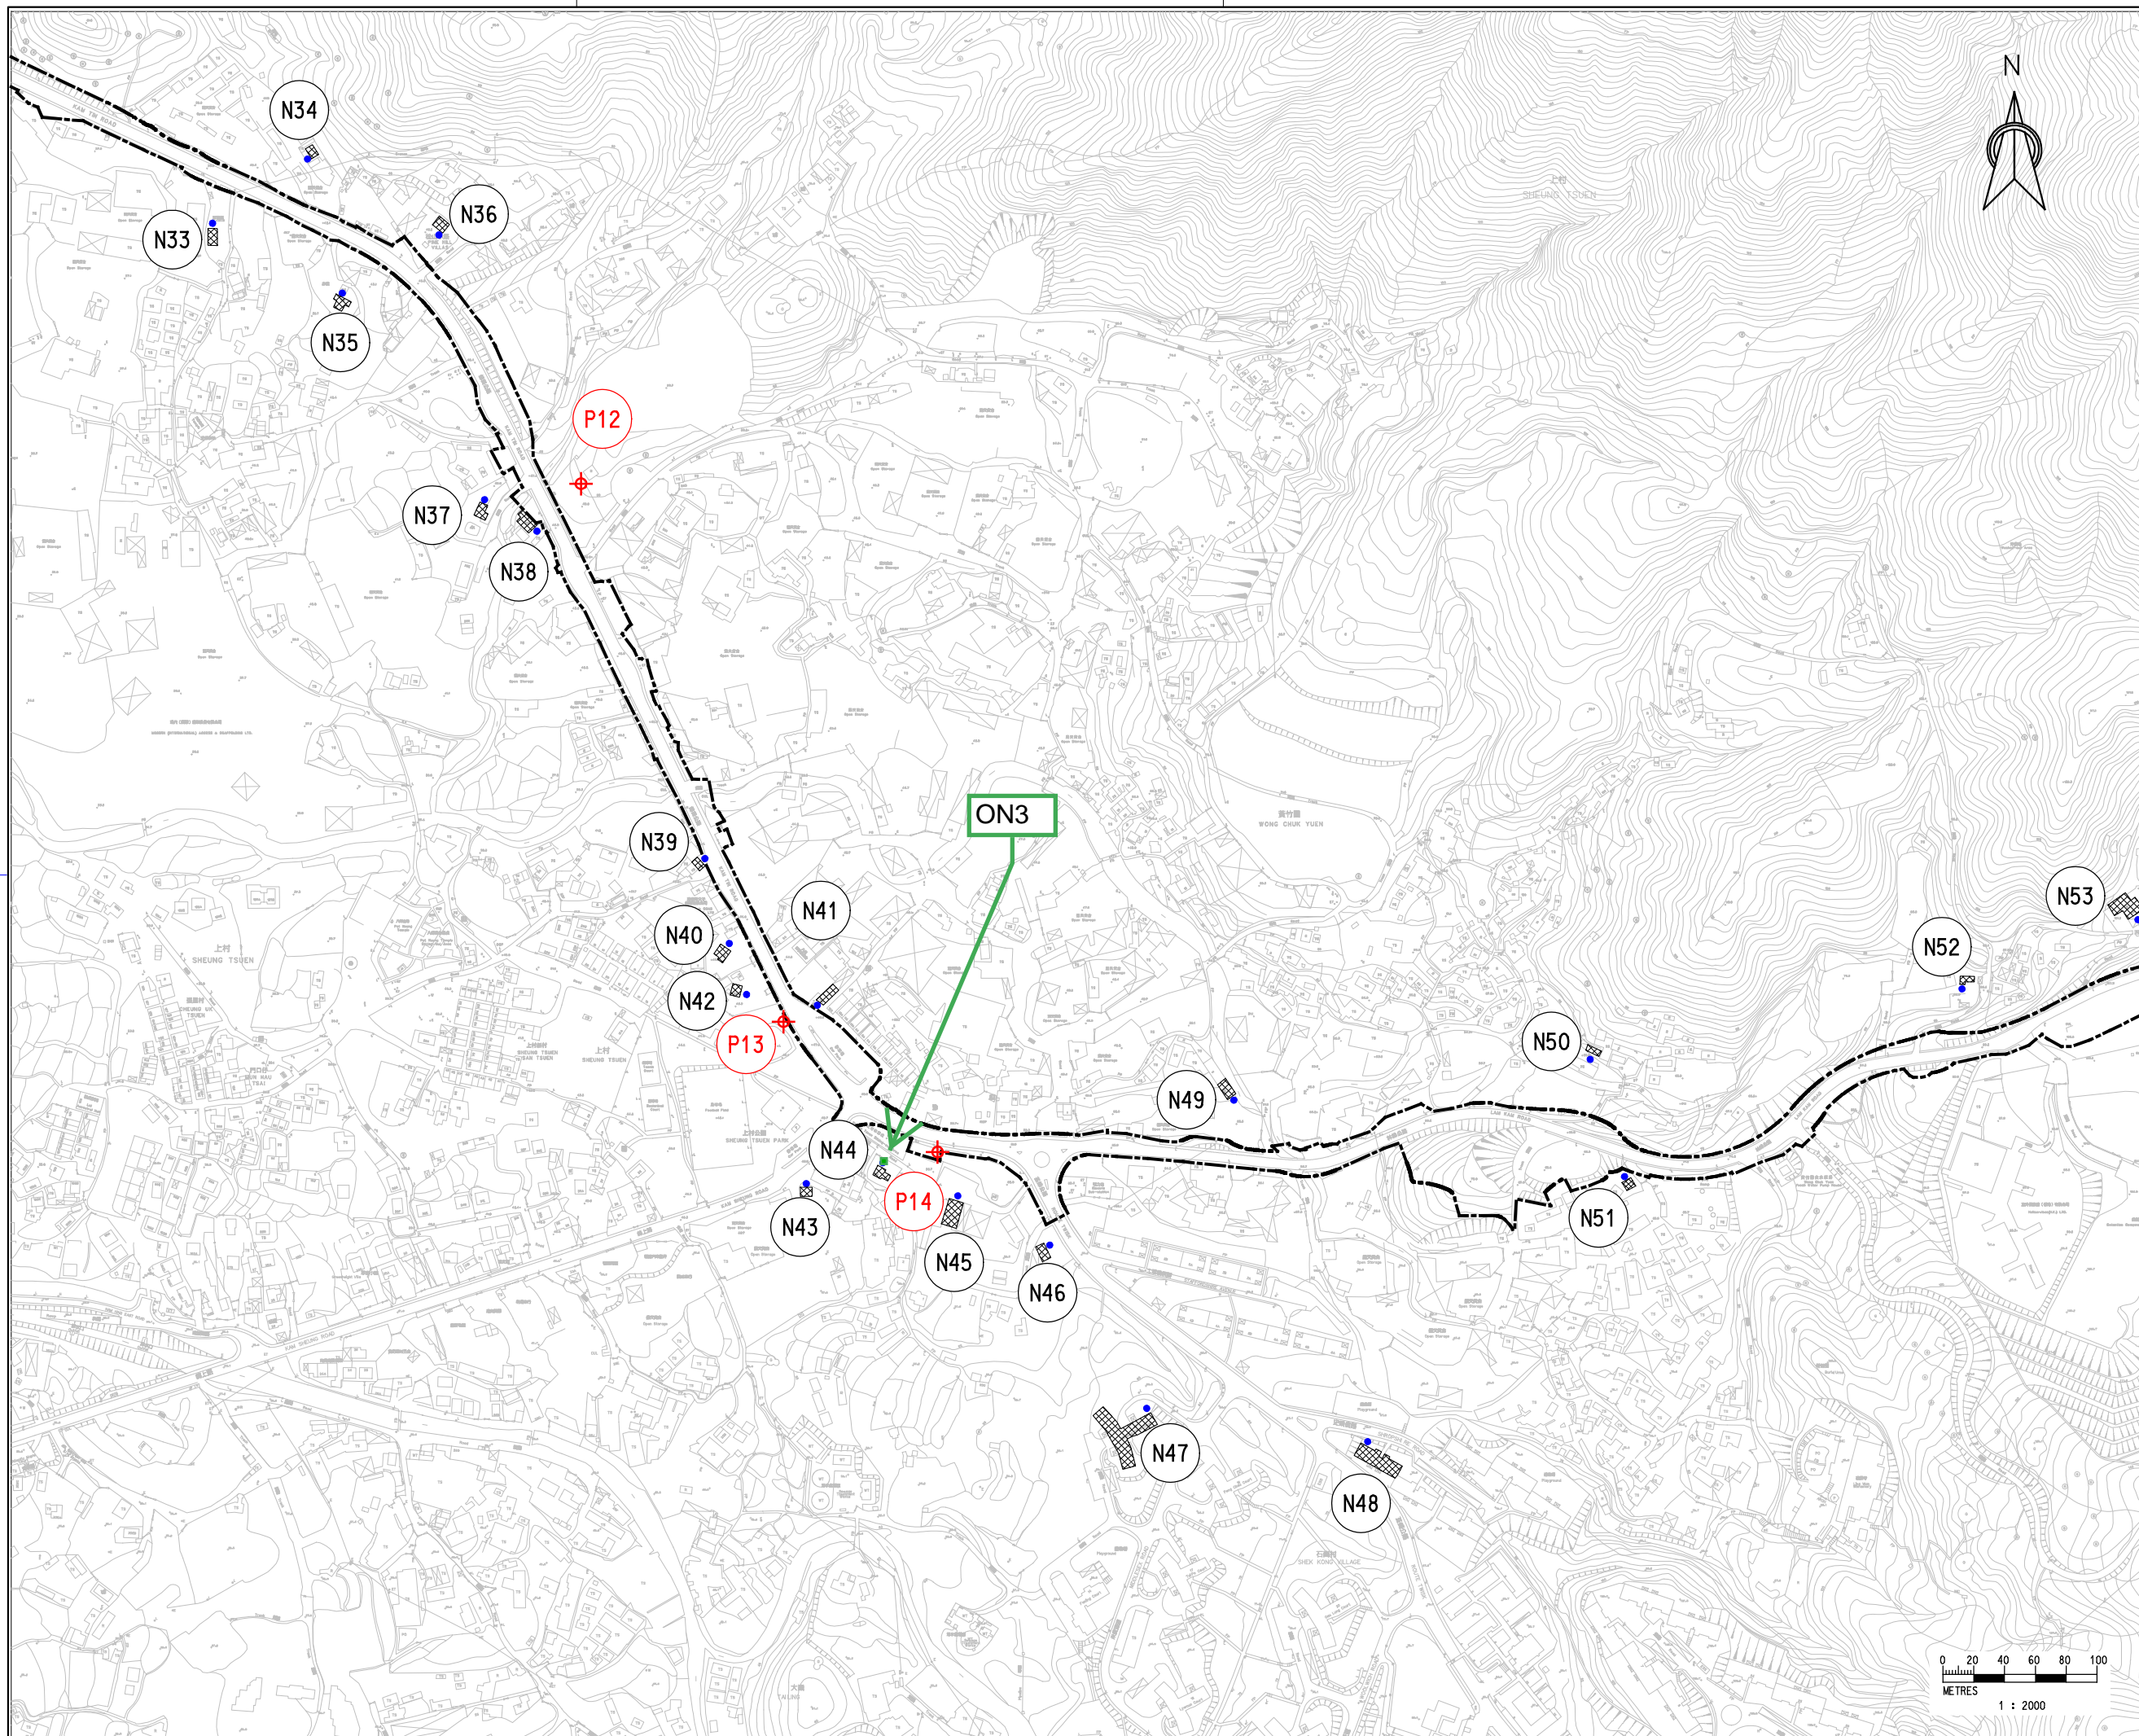
Project
Agreement No. CE 76/2017 (HY)
Upgrading of Remaining
Sections of Kam Tin Road and
Lam Kam Road

Title
 Locations of Representative
 Noise Sensitive Receivers and
 Proposed Operation Noise
 Monitoring Stations




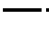

(Sheet 3 of 5)

Scale 1:n A1

Drawing No. Figure 3.2c	Stage	Rev.
-----------------------------------	-------	------



LEGEND :

-  Representative Noise Sensitive Receiver
-  Planned Noise Sensitive Receiver
-  Noise Assessment Point
-  Project Boundary
-  Proposed Operation Noise Monitoring Stations

Rev.	Description of Revision	Date	Ckd.

Client



路政署
HIGHWAYS DEPARTMENT
WORKS DIVISION

The Engineer



MANNINGS
(Asia) Consultants Limited

Project

**Agreement No. CE 76/2017 (HY)
Upgrading of Remaining
Sections of Kam Tin Road and
Lam Kam Road**

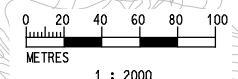
Title

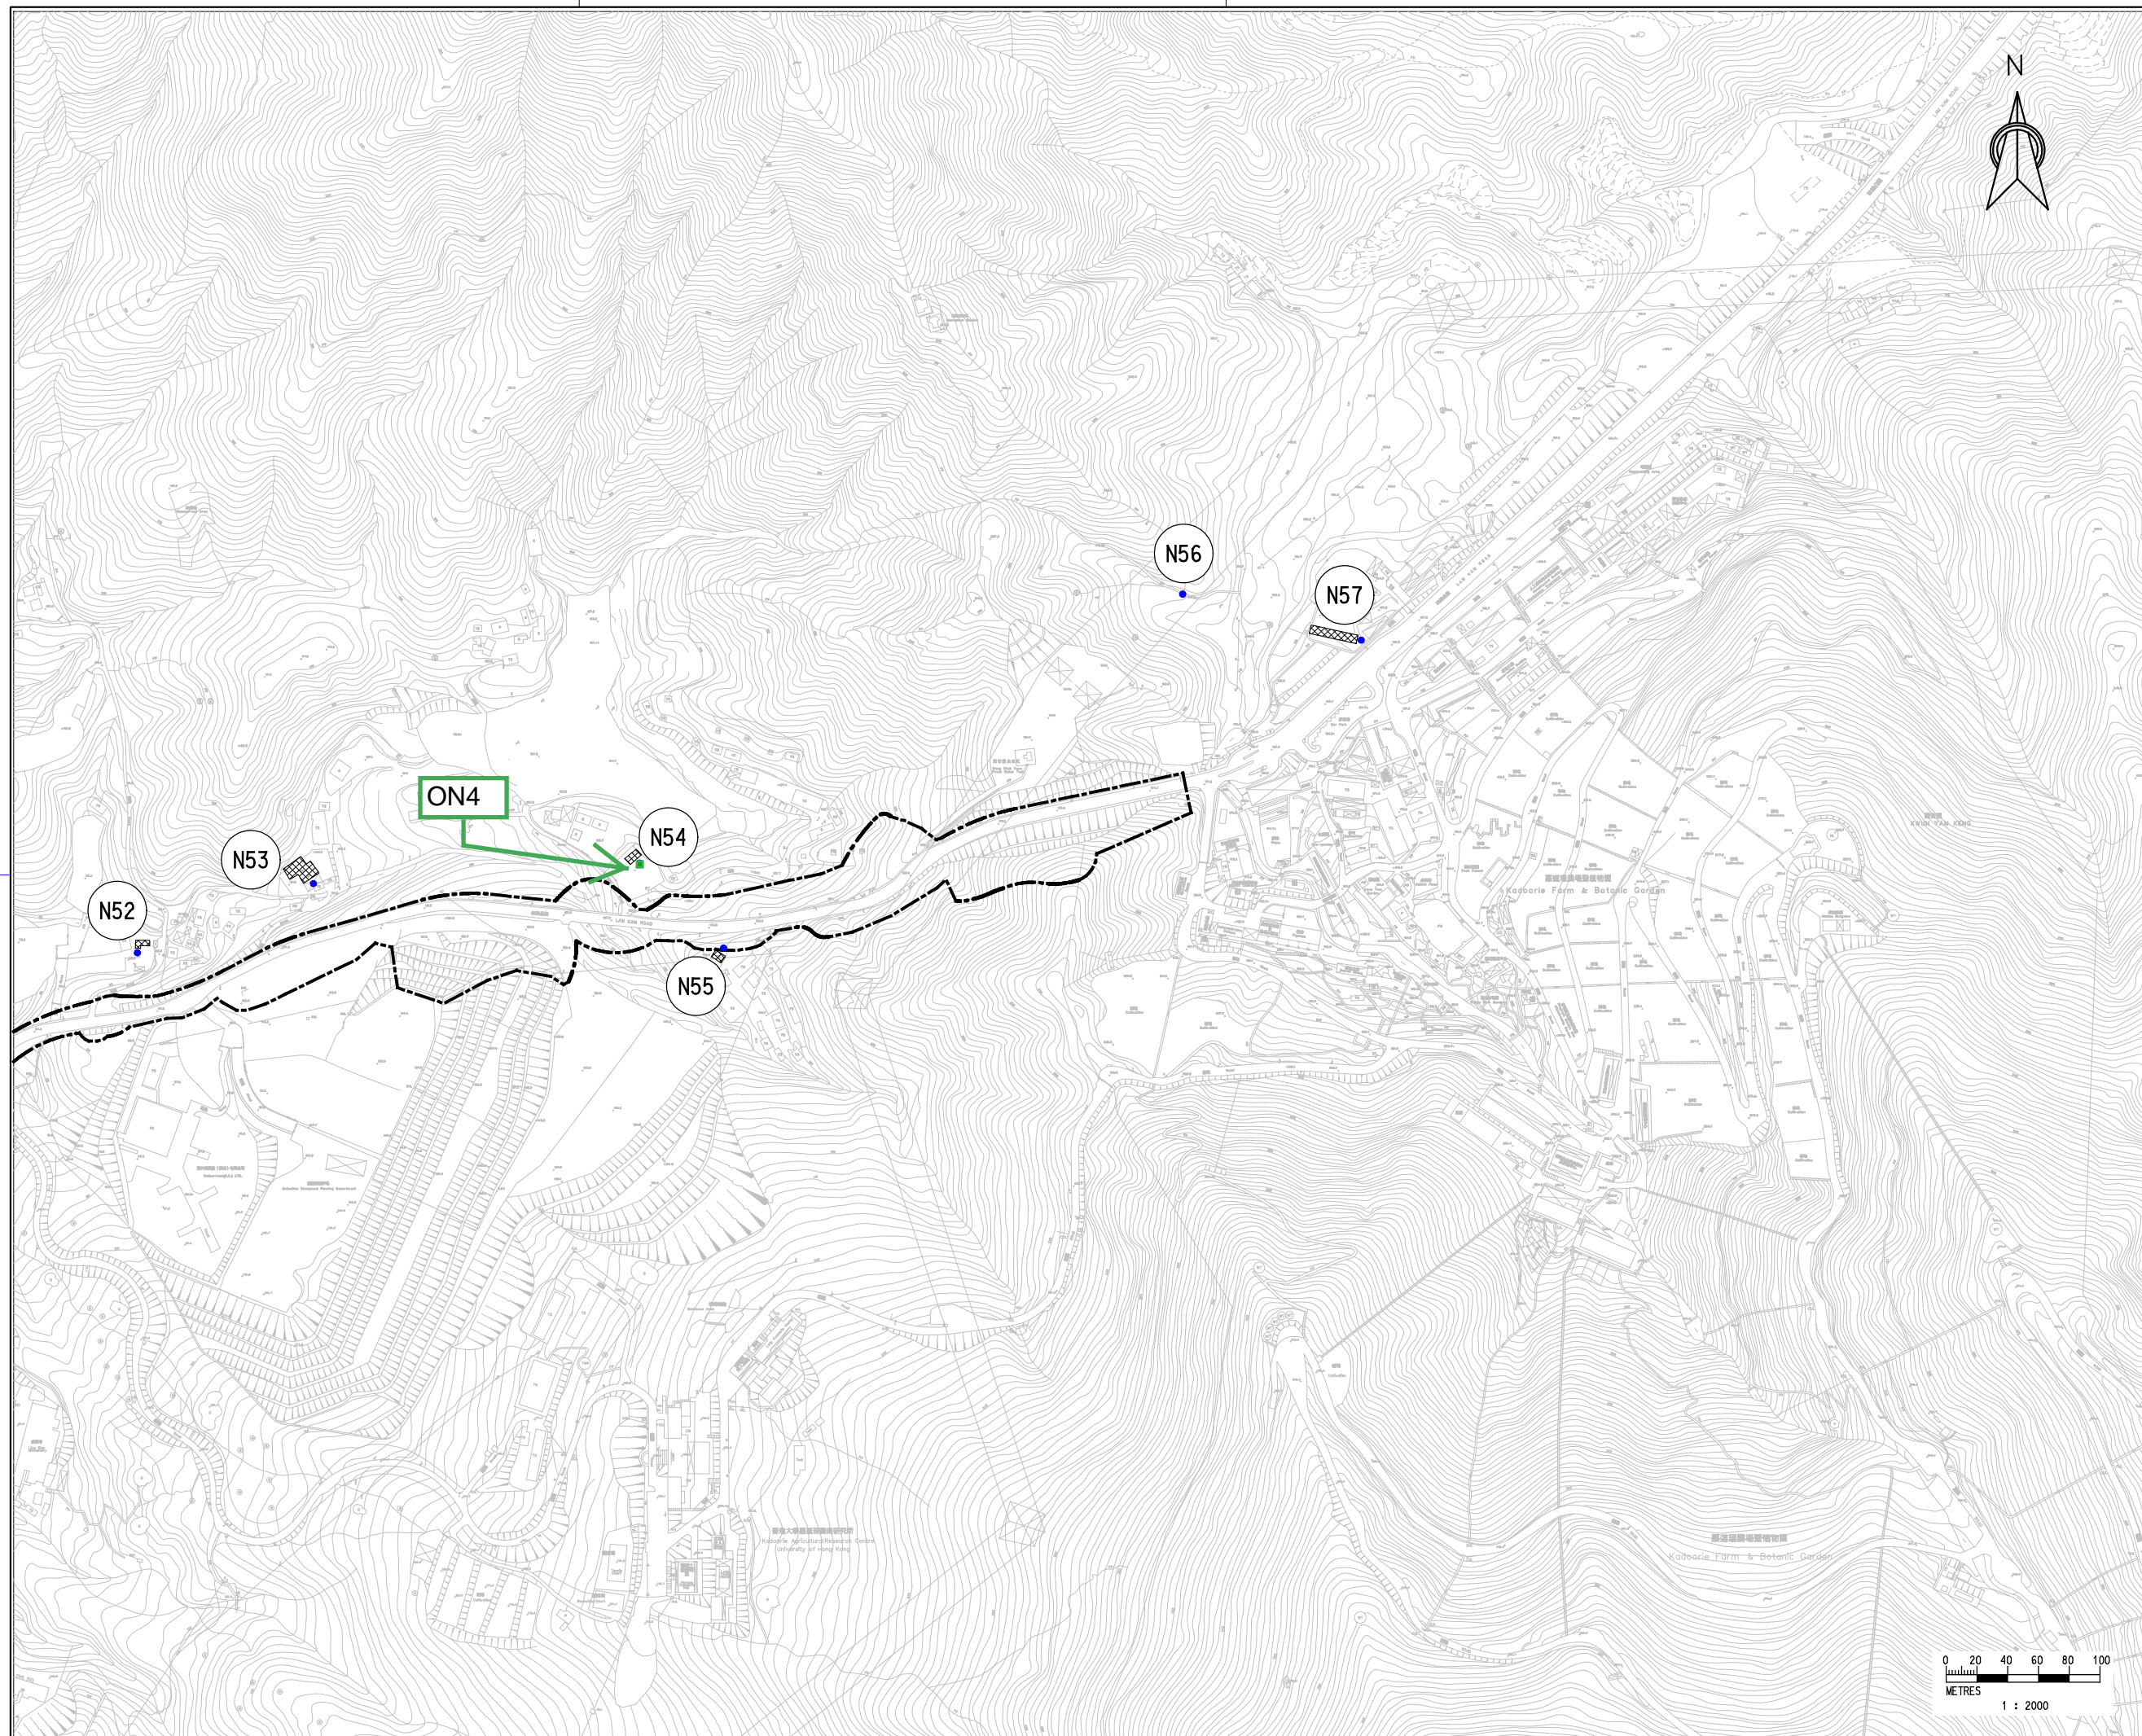
**Locations of Representative
Noise Sensitive Receivers and
Proposed Operation Noise
Monitoring Stations**

Scale 1m A1






Drawing No. **Figure 3.2d**

(Sheet 4 of 5)





LEGEND :

-  Representative Noise Sensitive Receiver
-  Planned Noise Sensitive Receiver
-  Noise Assessment Point
-  Project Boundary
-  Proposed Operation Noise Monitoring Stations

Rev.	Description of Revision	Date	Ckd.
------	-------------------------	------	------

Client
 路政署
 HIGHWAYS DEPARTMENT
 WORKS DIVISION

The Engineer
 **MANNINGS**
 (Asia) Consultants Limited

Project
Agreement No. CE 76/2017 (HY)
Upgrading of Remaining
Sections of Kam Tin Road and
Lam Kam Road

Title
 Locations of Representative
 Noise Sensitive Receivers and
 Proposed Operation Noise
 Monitoring Stations

(Sheet 5 of 5)

Scale 1 in A1

Drawing No. Figure 3.2e	Stage	Rev.
-----------------------------------	-------	------