

- 圖例：
- 自然保育區
  - 項目邊界

Rev.	Description of Revision	Date	Ckd.

Client



路政署  
HIGHWAYS DEPARTMENT  
WORKS DIVISION

The Engineer



**MANNINGS**  
(Asia) Consultants Limited

Project


協議編號CE 76/2017 (HY)  
錦田公路及林錦公路餘段  
改善工程

Title

佔用自然保育區位置圖


(Sheet 1 of 3)

Scale 1:n A1	AS SHOWN
Drawing No.	Stage Rev.
圖2.1a	

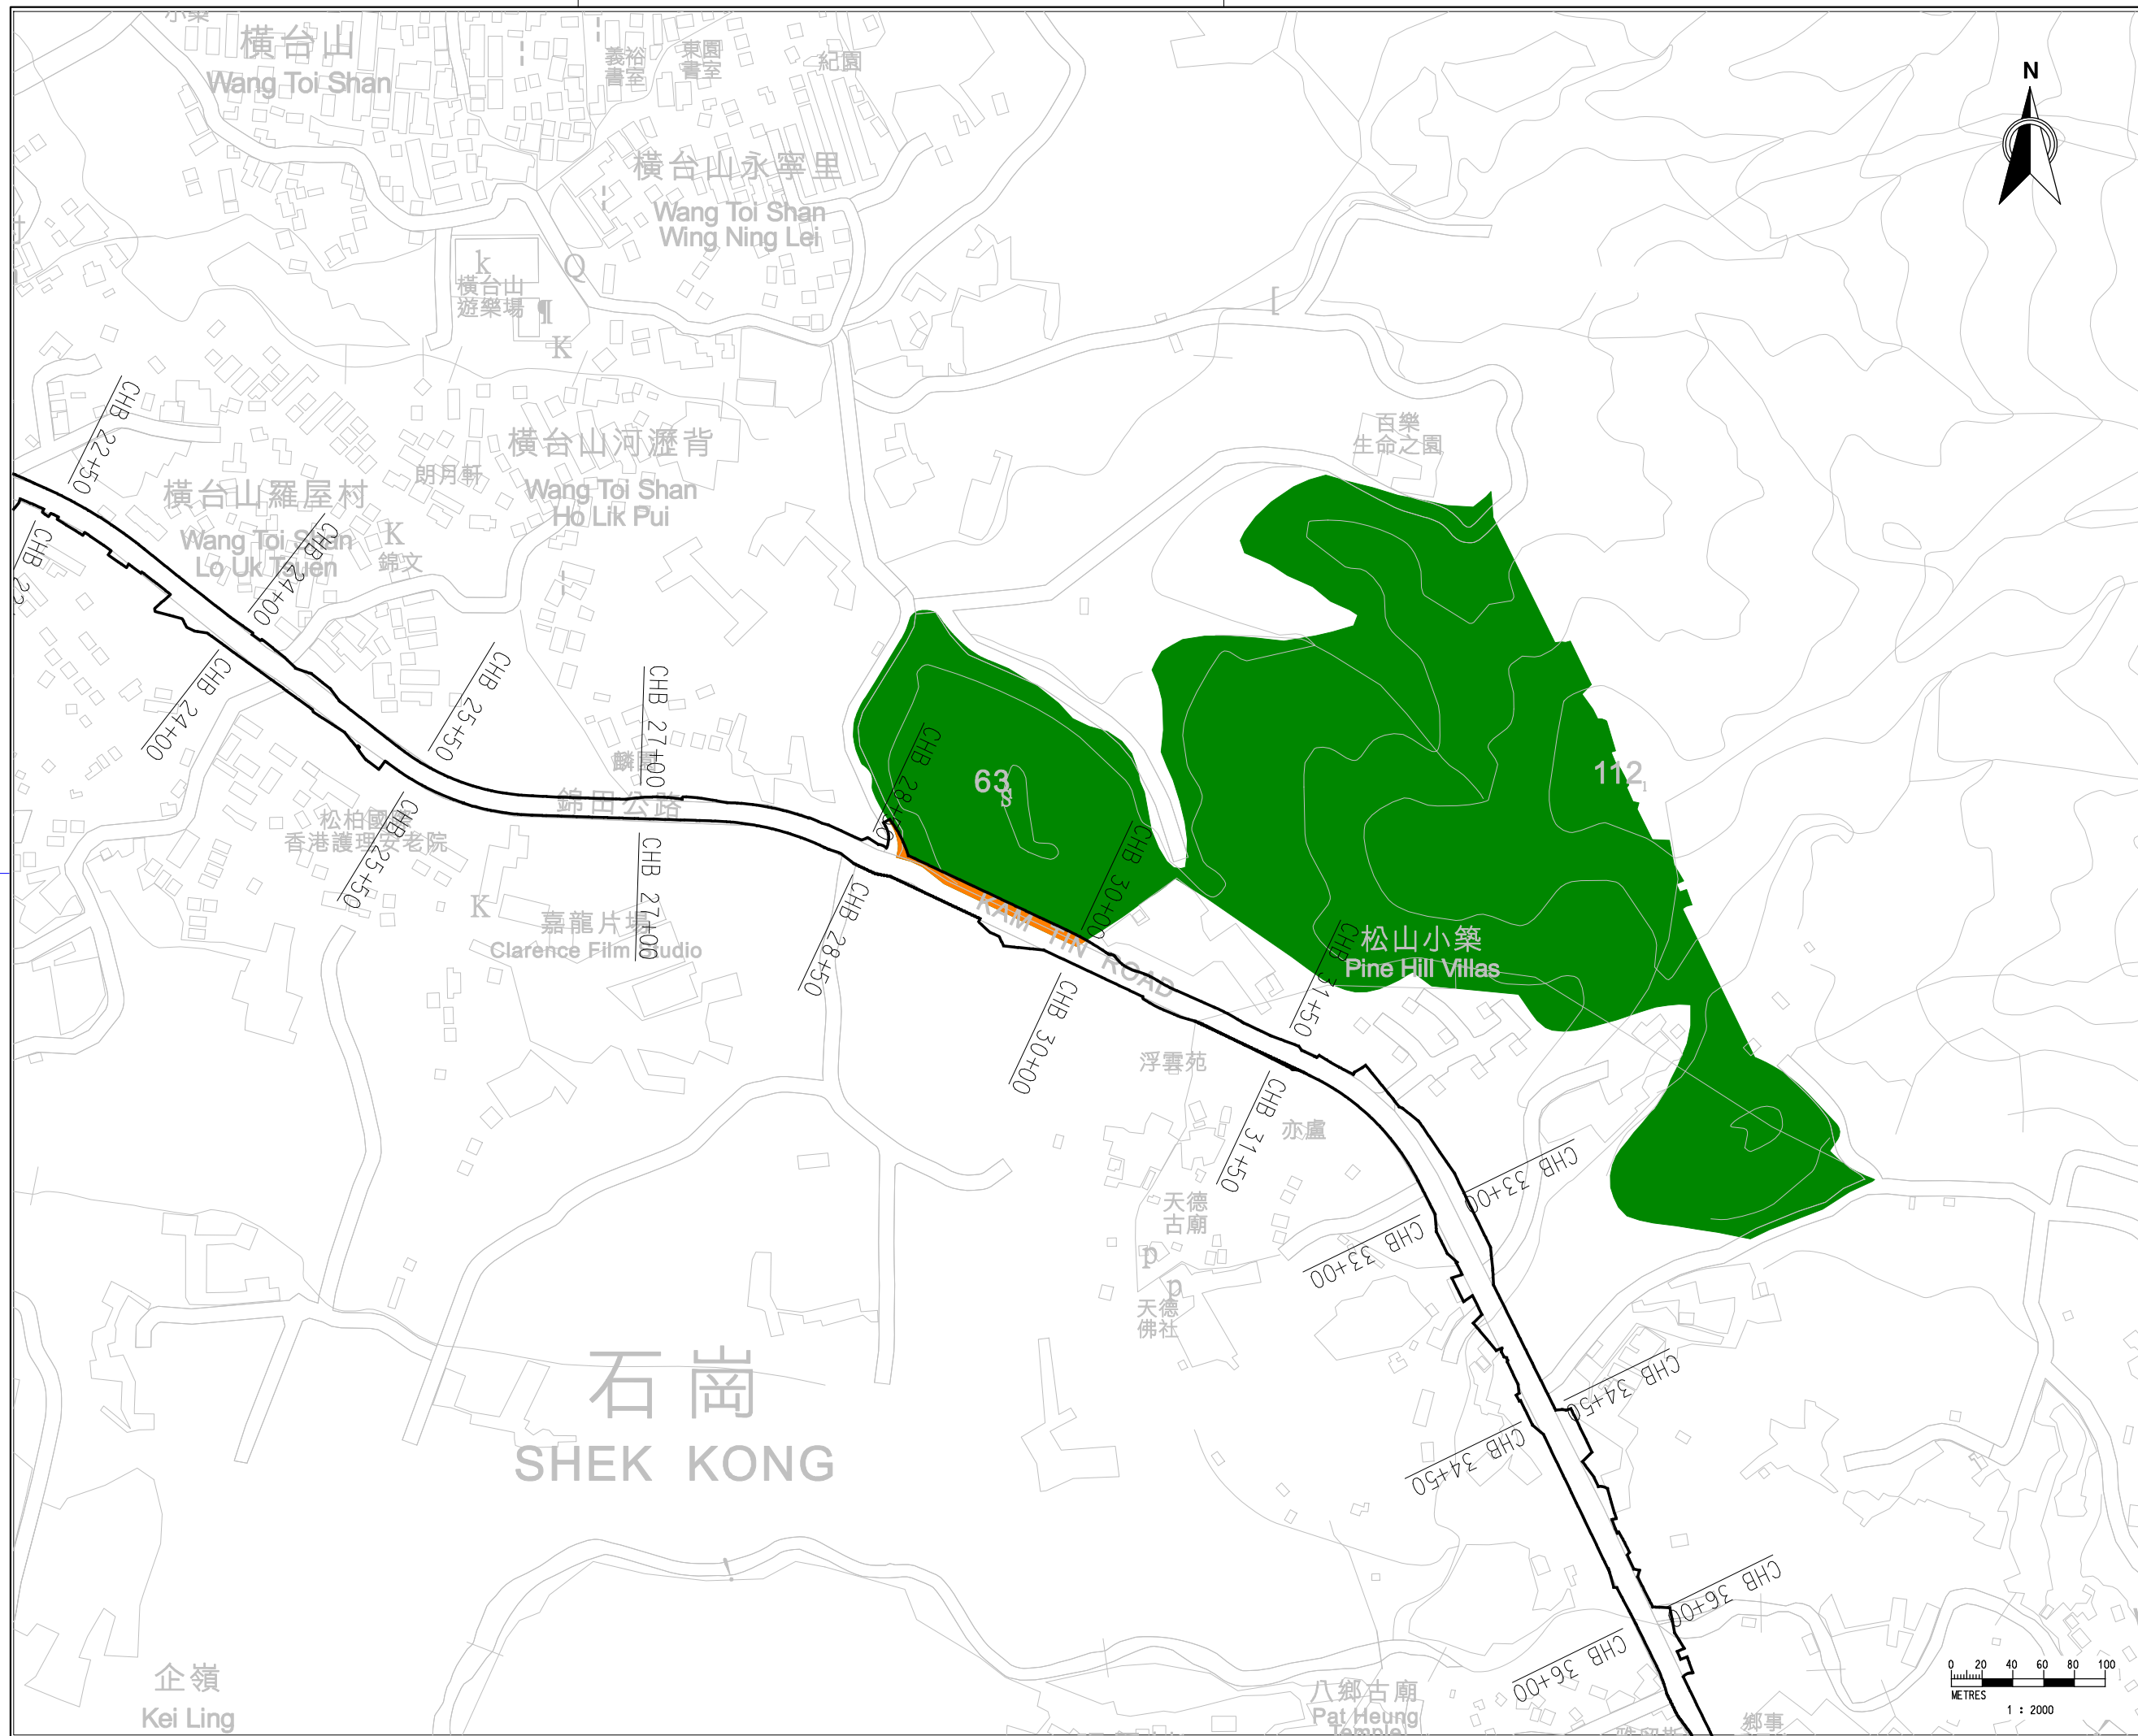

- 圖例:
- 自然保育區
  - 項目邊界
  - 佔用自然保育區項目範圍

Rev.	Description of Revision	Date	Ckd.
Client			
<b>路政署 HIGHWAYS DEPARTMENT WORKS DIVISION</b>			
The Engineer			
<b>MANNINGS (Asia) Consultants Limited</b>			
Project			
協議編號CE 76/2017 (HY) 錦田公路及林錦公路餘段改善工程			
Title			
佔用自然保育區位置圖			
(Sheet 2 of 3)			
Scale 1:n A1		AS SHOWN	
Drawing No.	Stage	Rev.	
圖2.1b			

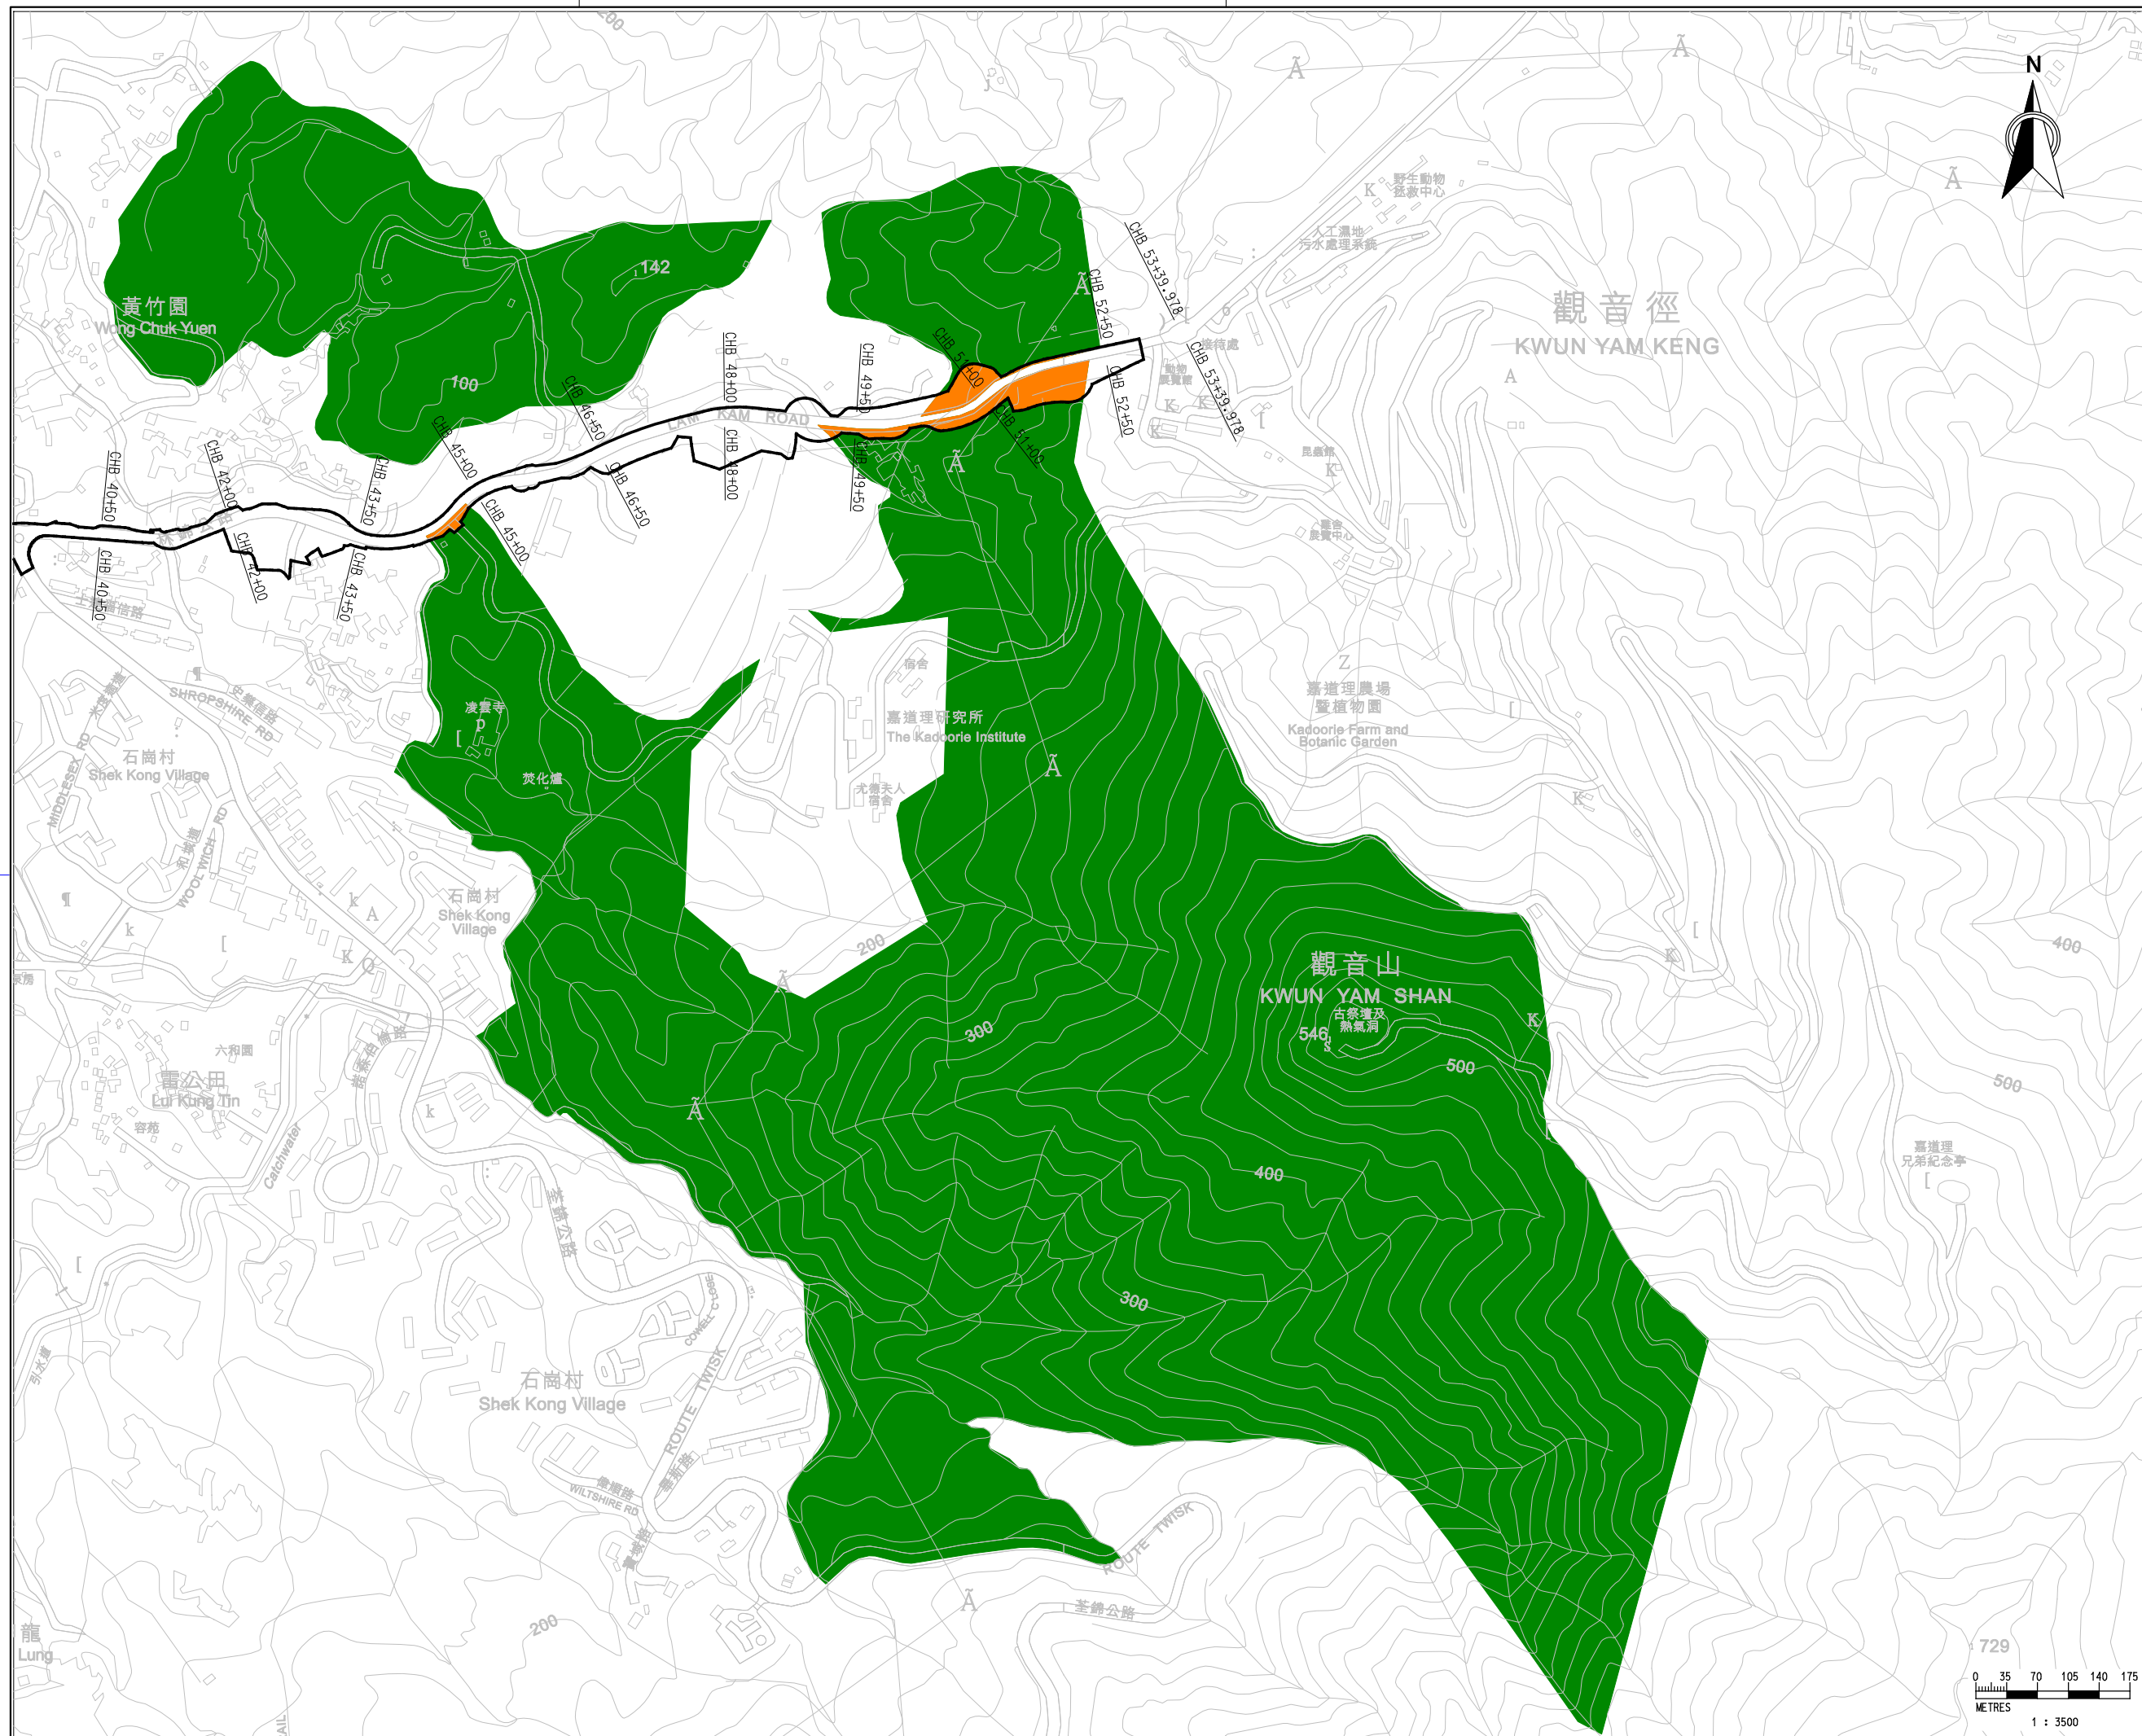

- 自然保育區
- 項目邊界
- 佔用自然保育區項目範圍

Rev.	Description of Revision	Date	Ckd.

Client

路政署  
HIGHWAYS DEPARTMENT  
WORKS DIVISION

The Engineer

**MANNINGS**  
(Asia) Consultants Limited

Project

協議編號CE 76/2017 (HY)  
錦田公路及林錦公路餘段  
改善工程

Title

佔用自然保育區位置圖

Scale 1 in A1 1:3500

Drawing No. 圖2.1c

Stage Rev.